


General Arrangement Plan
 Ground Floor Plan
 GIA = 1486.5m²
 1:125 @ A1 / 1:250 @ A3

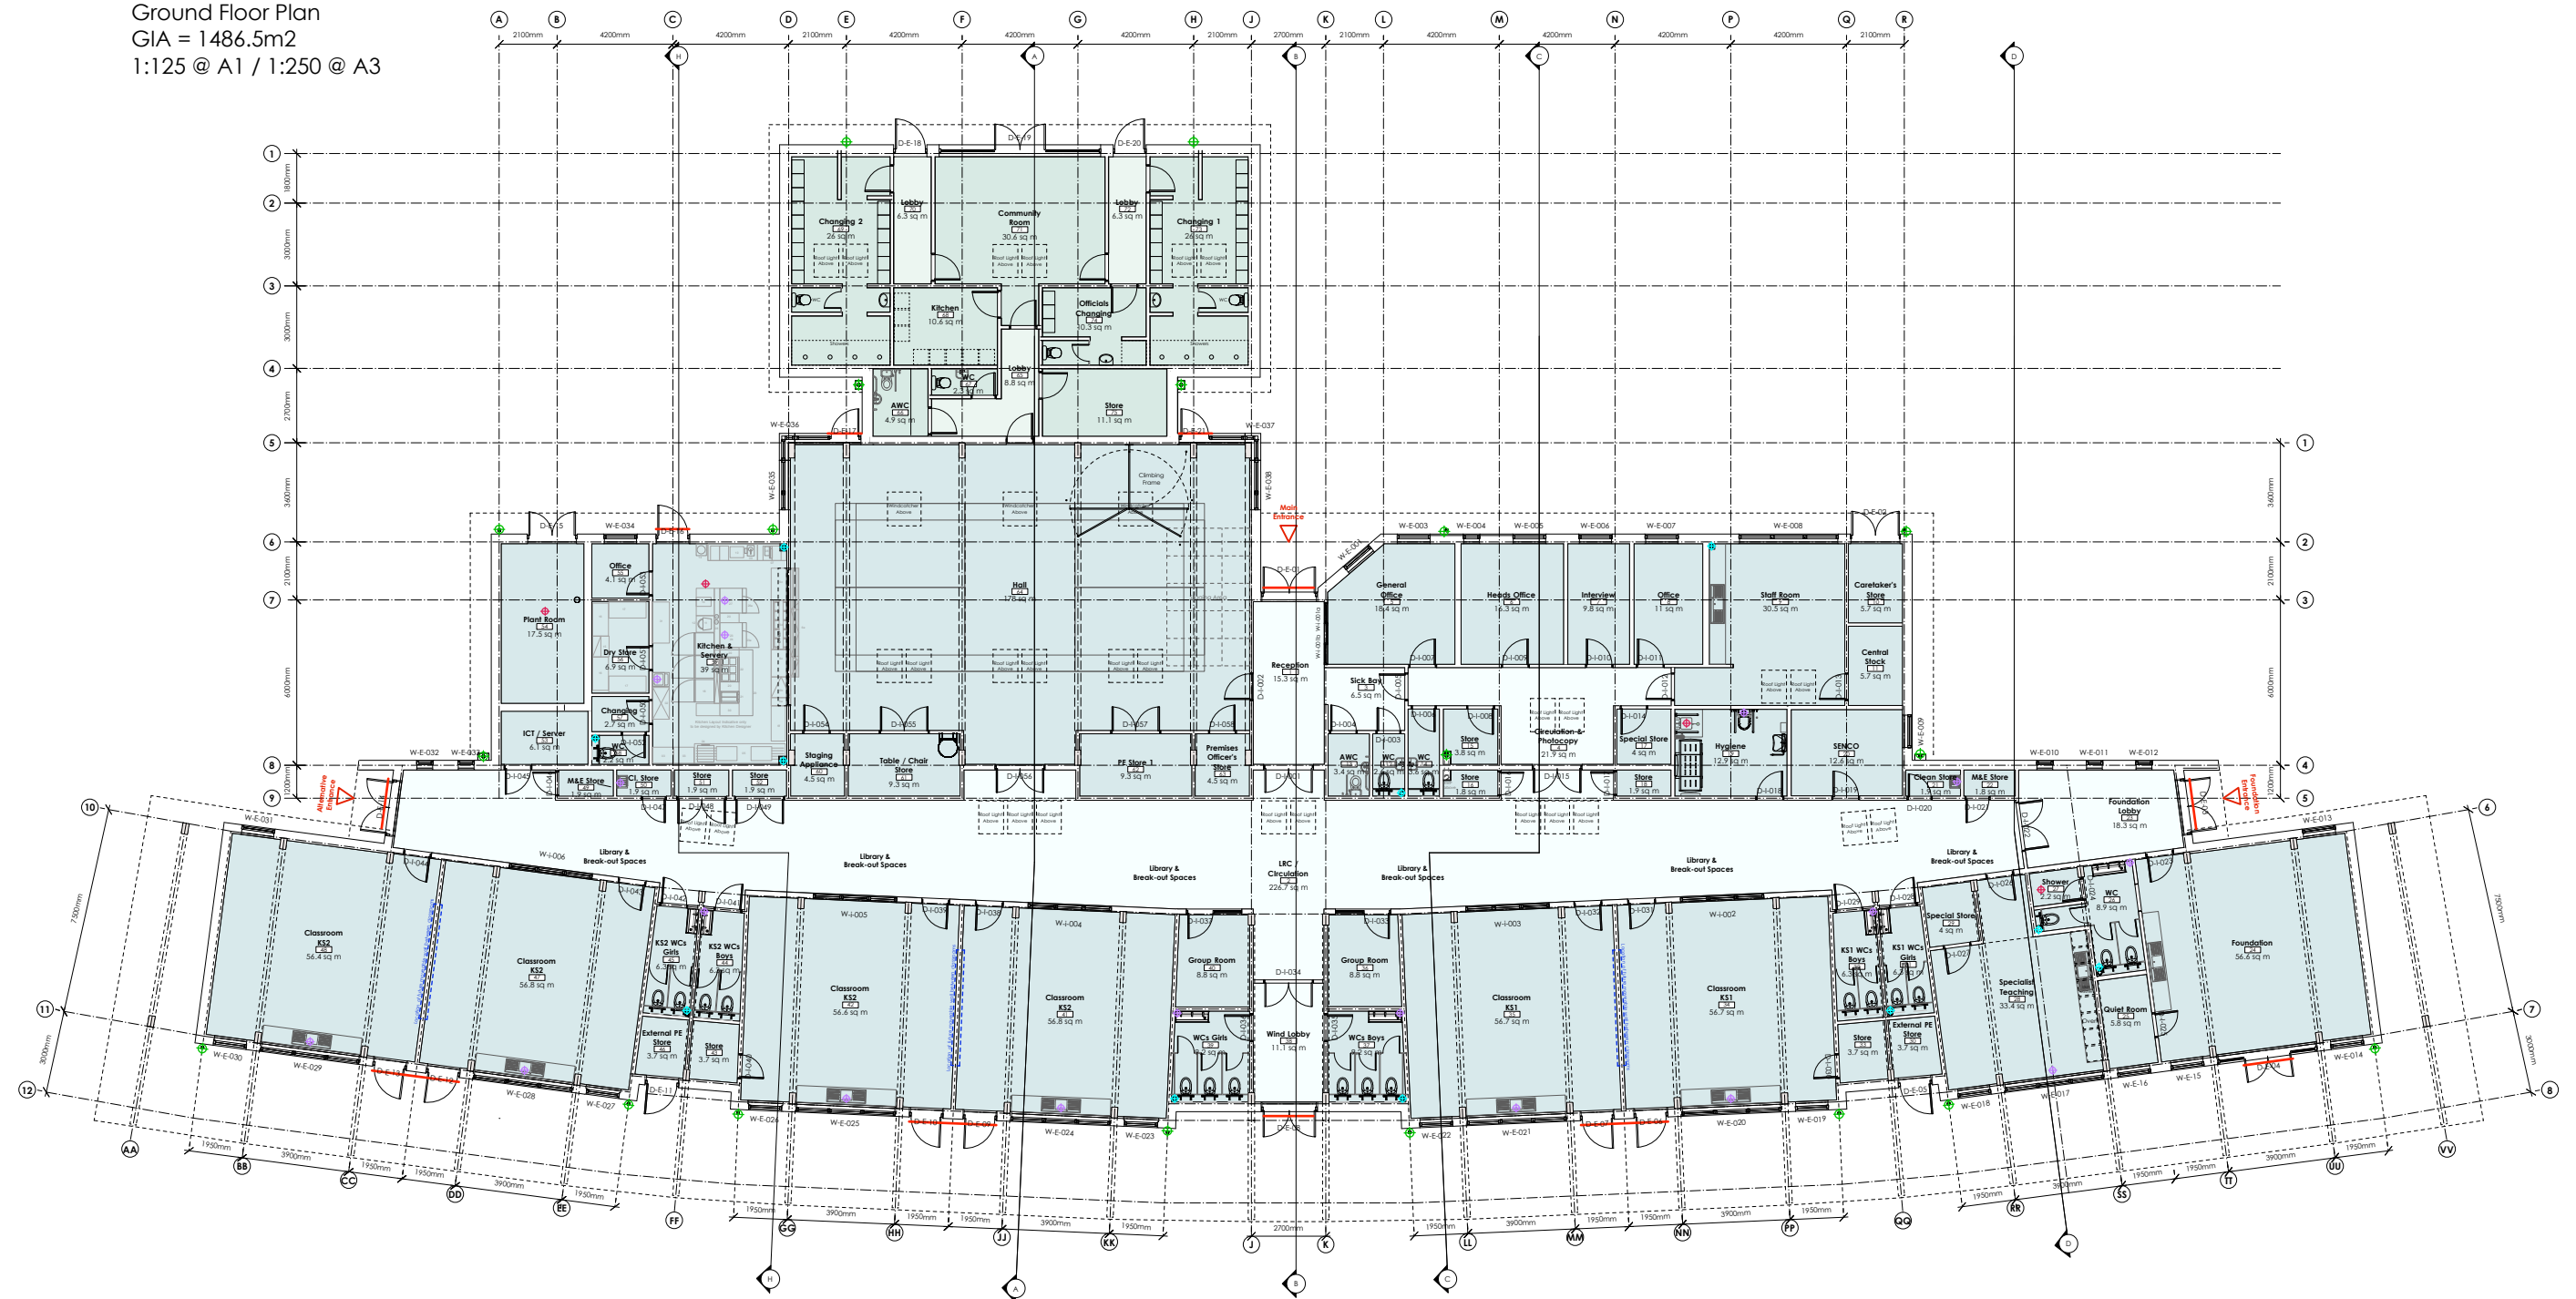

+ SVP location
+ S/S & direct connection locations dependant on drainage head location
+ RWP location
— Threshold drainage location

0 2 5 10 15m

kast:architects

Project Hallam Primary School	Date 02/03/2016	Drawing Number 1542 3 0101	Amendment A
Client Leicestershire County Council	Drawn AC	Checked NJ	Status INFORMATION
Drawing Level 0 Plan	Scale @ A1 1:125	Scale @ A3 1:250	RIBA Work Stage RIBA Stage 3

Do not scale this drawing. Check all dimensions on site. If in doubt ask.

www.kastarchitects.com
 hello@kastarchitects.com
 47 Lemon Street, Truro, Cornwall, TR1 2PH
 copyright Kast Architects Limited - all rights reserved