



Proposed Floor Plan (Part) 1:100

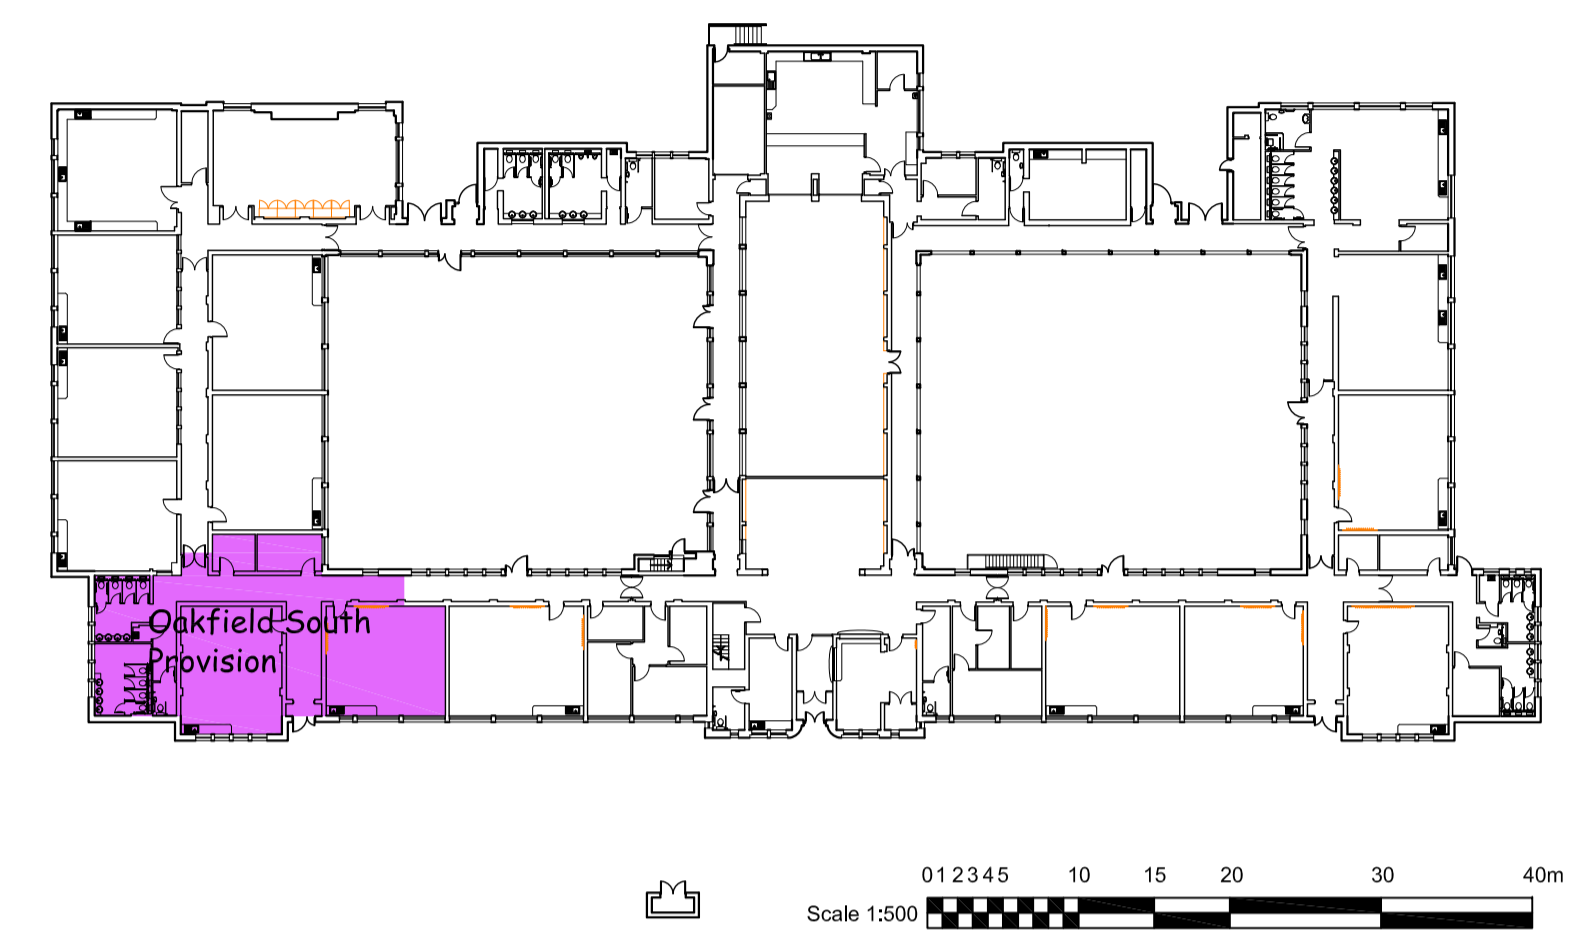

Existing Newlands Primary School ground floor plan indicating Oakfield South provision (in pink) 1:500

 

Rev B: 10.02.20 Access control and toilet cubicles updated.
 Rev A: 28.01.20 Updated following clients comments.



CLIENT: C&FS
 PROJECT: NEWLANDS PRIMARY SCHOOL, BELLE VUE ROAD, EARL SHILTON
 Oakfield South Short Stay Provision Proposed Floor Plan

scale	drawn	checked	
1:100	TAH	---	A1
job no.	date	drawing no.	rev.
901430	Jan 2020	P01	B
COUNTY HALL • GLENFIELD • LEICESTER • LE3 8RE propertyhelpdesk@leics.gov.uk Tel: (0116) 8056815 Fax:			