

THE LEICESTERSHIRE COUNTY COUNCIL
(LOUGHBOROUGH ROAD, BIRSTALL, PARISH OF BIRSTALL) (BOROUGH OF
CHARNWOOD) (IMPOSITION OF 40 MPH SPEED LIMIT) ORDER 2023

The Leicestershire County Council ("the Council") in exercise of its powers under Sections 5 84 and Part IV of Schedule 9 of the Road Traffic Regulation Act 1984 ("the Act") and of all other enabling powers, after consultation with the Chief Officer of Police in accordance with Part III of Schedule 9 to the Act, hereby makes the following Order:-

1. This Order may be cited as "The Leicestershire County Council,
(Loughborough Road, Birstall, Parish of Birstall) (Borough of Charnwood)
(Imposition of 40 mph Speed Limit) Order 2032"
2. The Order shall come into force on the twentieth day of March 2023
3. The Orders specified in Schedule 1 to this Order are hereby revoked in full
4. No person shall drive any motor vehicle at a speed exceeding 40 MPH on that length of road specified in Schedule 2 to this Order
5. The plan annexed to this Order and marked drawing number
TM5085/T1/1/1 is for identification purposes only

SCHEDULE 1

Revocations in Full

THE TRUNK ROADS (40 MPH SPEED LIMIT DIRECTION) (NO. 121)
ORDER 1962

THE TRUNK ROAD (40 MPH SPEED LIMIT DIRECTION) (NO. 37) ORDER
1964

THE LEICESTERSHIRE COUNTY COUNCIL
(A6 LOUGHBOROUGH ROAD, BIRSTALL) (EXTENSION OF 40MPH
SPEED LIMIT) ORDER 2006

SCHEDULE 2

Imposition of 40mph Speed Limit

A6 Loughborough Road, Birstall

From its roundabout junction with Red Hill Circle at the City/County Boundary
to its roundabout junction with the A46


THE COMMON SEAL of THE LEICESTERSHIRE
COUNTY COUNCIL was hereunto affixed
This fifteenth day of March 2023
in the presence of :-

)
)
)
)


For the Council



39971

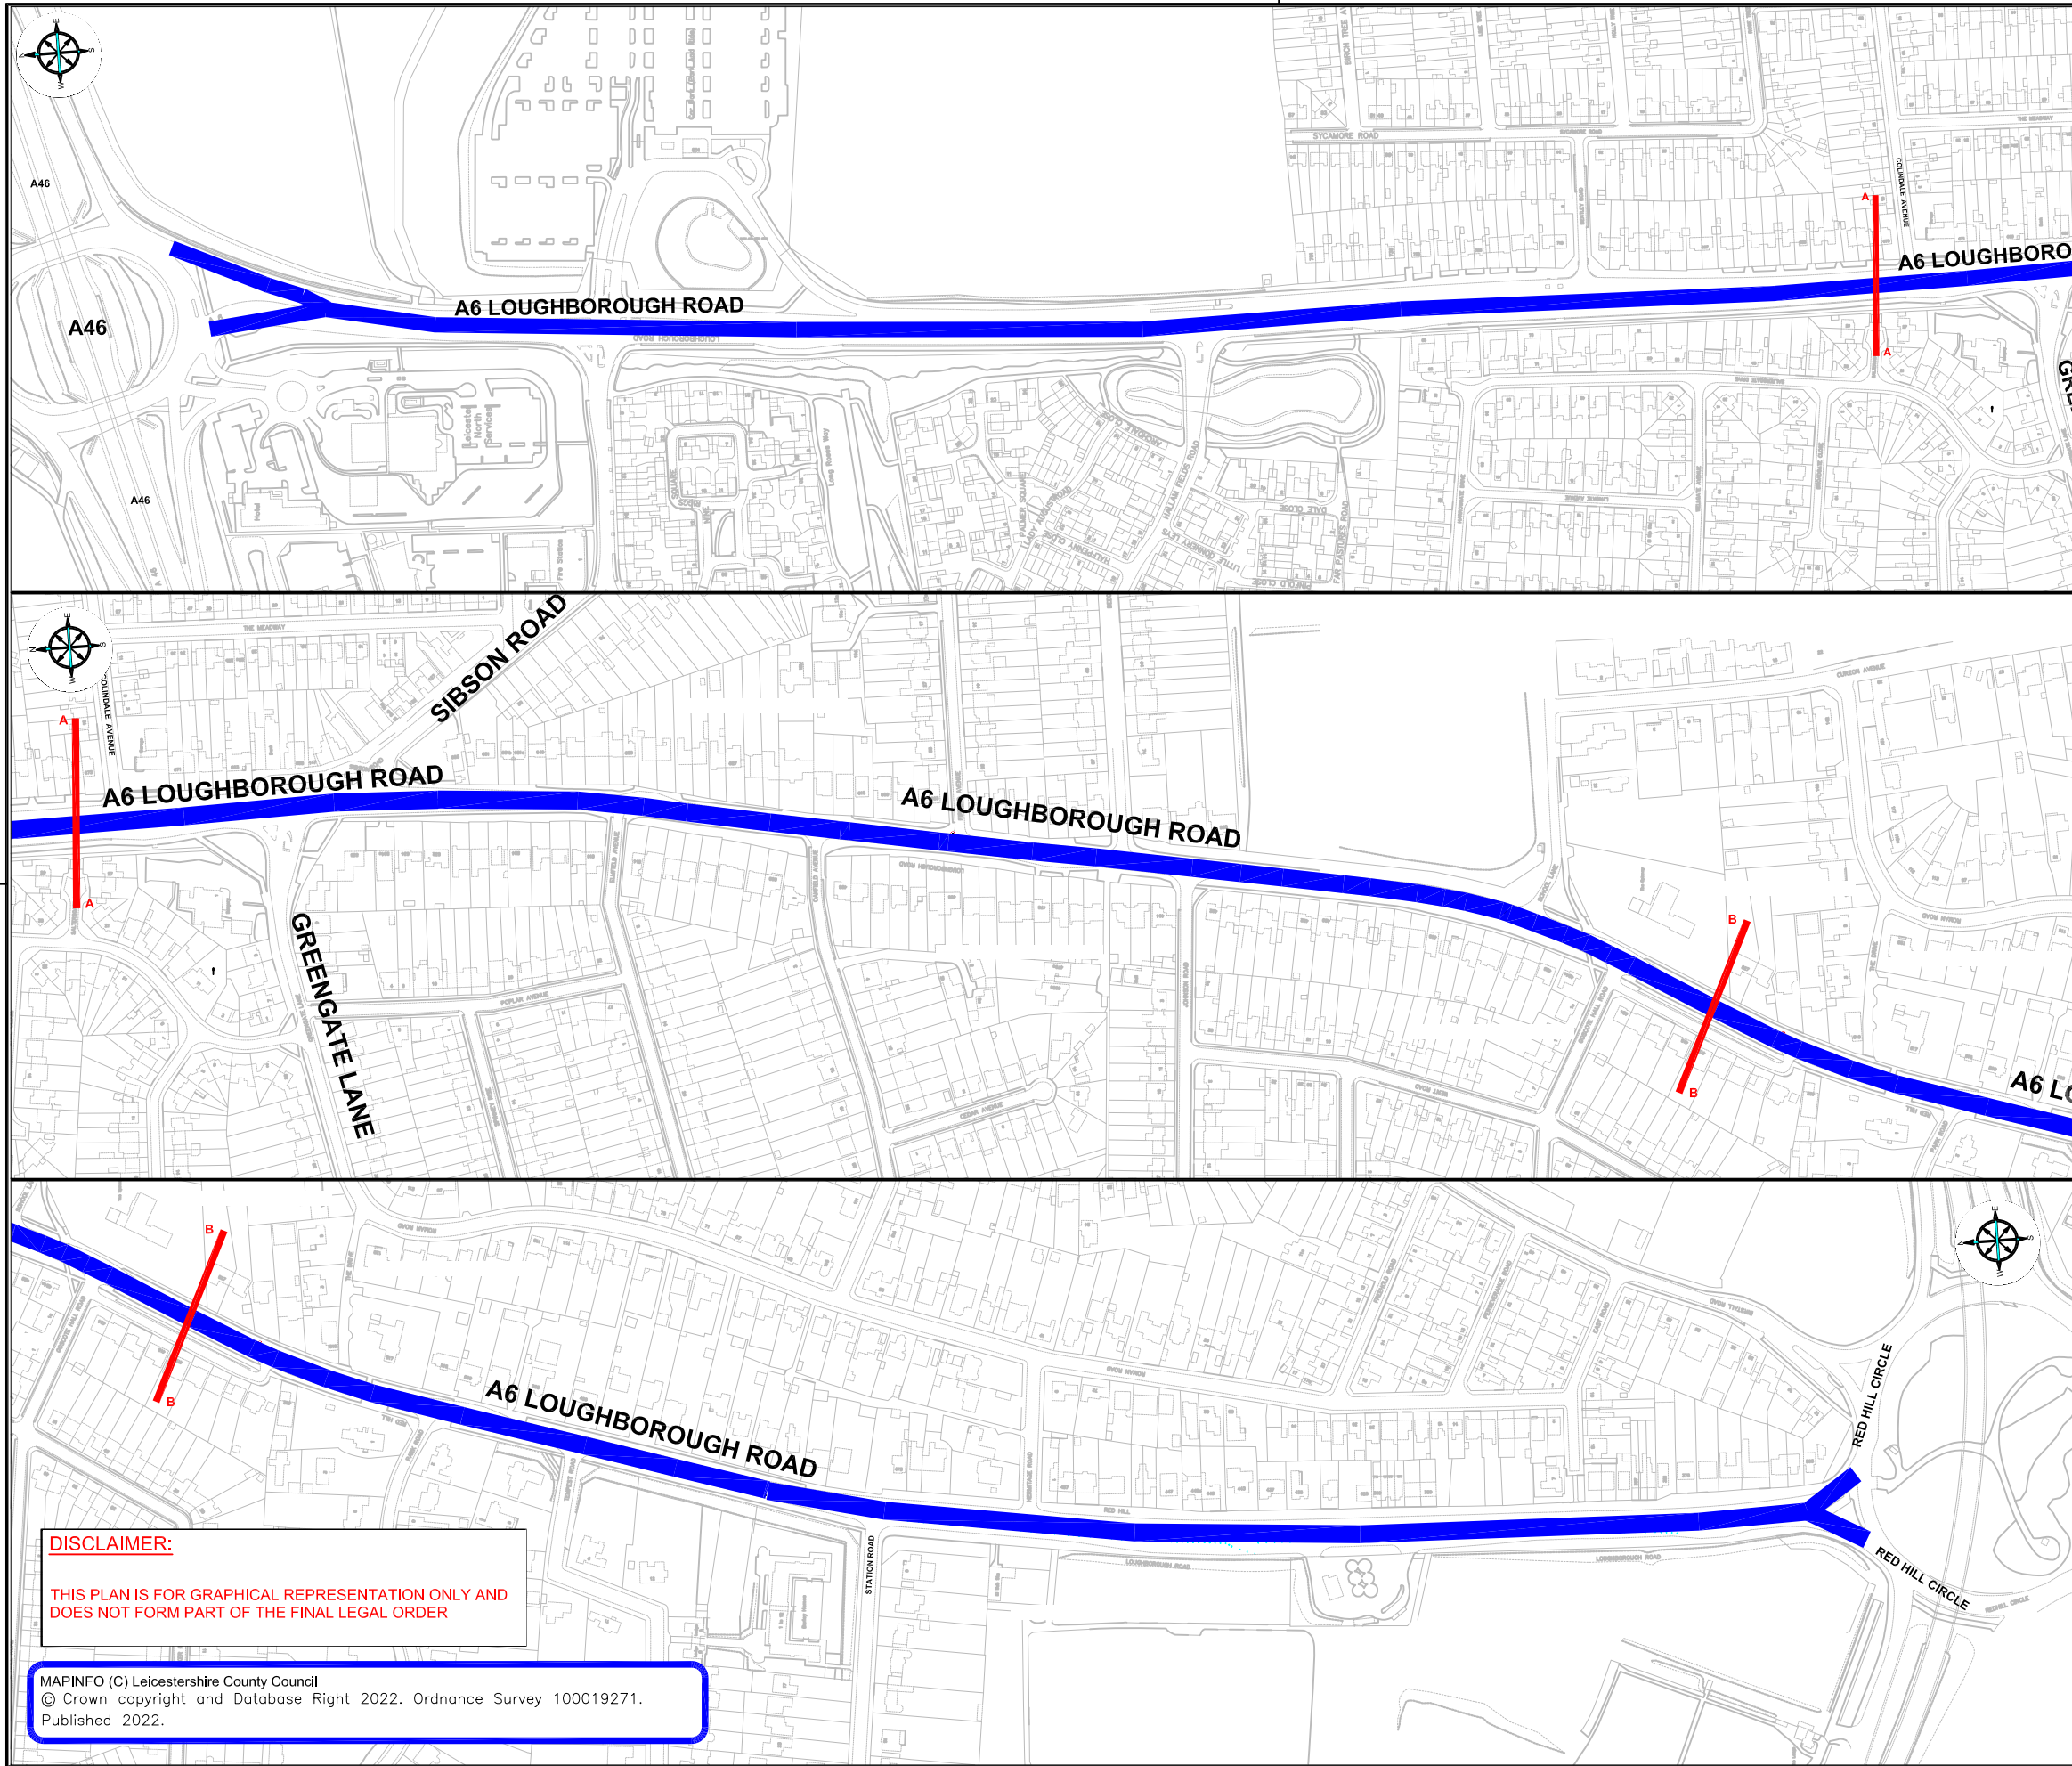

KEY

 EXTENT OF 40MPH SPEED LIMIT
(ORDER CONSOLIDATION NO
CHANGE ON SITE)



ENVIRONMENT AND
TRANSPORT DEPARTMENT

ANN CARRUTHERS
DIRECTOR

NETWORK MANAGEMENT
DEVELOPMENT & GROWTH

A6 LOUGHBOROUGH ROAD, BIRSTALL

TITLE:
40MPH SPEED LIMIT ORDER UPDATE

DRAWING NUMBER	SCALE
TM5085/T1/1/1	NTS
PREPARED BY: GAVIN NEAT	DATE: DEC 2022
CHECKED BY: ASH HUGHES	SIZE : A3
APPROVED BY: FIONA BLOCKLEY	CORR. FILE :

COUNTY HALL * GLENFIELD * LEICESTER * LE3 8ST
Tel: 01163 050001 * Fax: 0116 3050006

E-Mail address: customerservices@leics.gov.uk
Website: www.leicestershire.gov.uk

DISCLAIMER:

THIS PLAN IS FOR GRAPHICAL REPRESENTATION ONLY AND
DOES NOT FORM PART OF THE FINAL LEGAL ORDER

MAPINFO (C) Leicestershire County Council
© Crown copyright and Database Right 2022. Ordnance Survey 100019271.
Published 2022.