

All Statutory Undertakers  
with apparatus in Leicestershire

Date: 10<sup>th</sup> May 2023  
My Ref: CW22-004  
Contact: Frances Larter  
Phone: 0116 305 0001  
Online: <https://www.leicestershire.gov.uk/contact-information>

**LEICESTERSHIRE COUNTY COUNCIL**  
**NEW ROADS AND STREET WORKS ACT 1991**  
**DEPARTMENT OF ENVIRONMENT & TRANSPORT**

NOTICE TO UNDERTAKERS – SECTION 58

**THIS IS A NOTICE, NOT A SEARCH**

The LEICESTERSHIRE COUNTY COUNCIL by its Director of Environment and Transport, acting in virtue of the powers vested in the Council as Highway Authority, hereby gives 3 months advance notice under Section 58 of the Act of its intention to execute substantial road works in accordance with the accompanying plan.

Subject to the exemptions in the Act and Regulations under it, no street works may be executed for a period of 36 months from the completion of the works described without the consent of the said Leicestershire County Council. Should such street works be planned you are requested to contact the above-named officer to discuss how the works can best be co-ordinated.

1. Scheme Title: A6004 Epinal Way, Loughborough: Carriageway Resurfacing
2. Description of works: Carriageway Resurfacing
3. Highway and route number: (A6004) Roundabout at the junction of Epinal Way and Alan Moss Road, (A6004) Alan Moss Road, Alan Moss Road (unclassified), (A6004) Epinal Way, Garendon Road (unclassified), (A6004) Roundabout at the junction of Epinal Way and Ashby Road, (A512) Ashby Road and Hospital Way (unclassified)
4. USRN(s): 6503828, 6500007, 6500561, 6500652, 6503829, 6500054 and 6500827
5. Grid Reference: E: 452232, N: 319704

Continued ...

Environment and Transport Department  
Leicestershire County Council, County Hall, Glenfield. Leicestershire LE3 8RJ  
Telephone: 0116 305 0001  
Online: <https://www.leicestershire.gov.uk/contact-information>

Director, Ann Carruthers

[www.leicestershire.gov.uk](http://www.leicestershire.gov.uk)

6. Terminal points of site:  
(Refer to enclosed plan for location and extents of works)
- E: 452083, N: 319964 – Epinal Way (Northern extent)
  - E: 452058, N: 319888 – Alan Moss Road
  - E: 452178, N: 319952 – (A6004) Alan Moss Road
  - E: 452216, N: 319824 – Hospital Way
  - E: 452225, N: 319684 – Garendon Road
  - E: 452281, N: 319471 – (A512) Ashby Road (West)
  - E: 452399, N: 319518 – (A512) Ashby Road (East)
  - E: 452379, N: 319406 – (A6004) Epinal Way (Southern extent)
7. Programmed start date: 25<sup>th</sup> September 2023
8. Programmed completion date: 4<sup>th</sup> November 2023
9. Address for reference: Epinal Way Care Centre Ltd, Epinal Way, Loughborough LE11 3GD


Yours faithfully,

Frances Larter  
Engineer (Highways Delivery)

Environment and Transport Department  
Leicestershire County Council, County Hall, Glenfield. Leicestershire LE3 8RJ  
Telephone: 0116 305 0001  
Online: <https://www.leicestershire.gov.uk/contact-information>

Director, Ann Carruthers

[www.leicestershire.gov.uk](http://www.leicestershire.gov.uk)

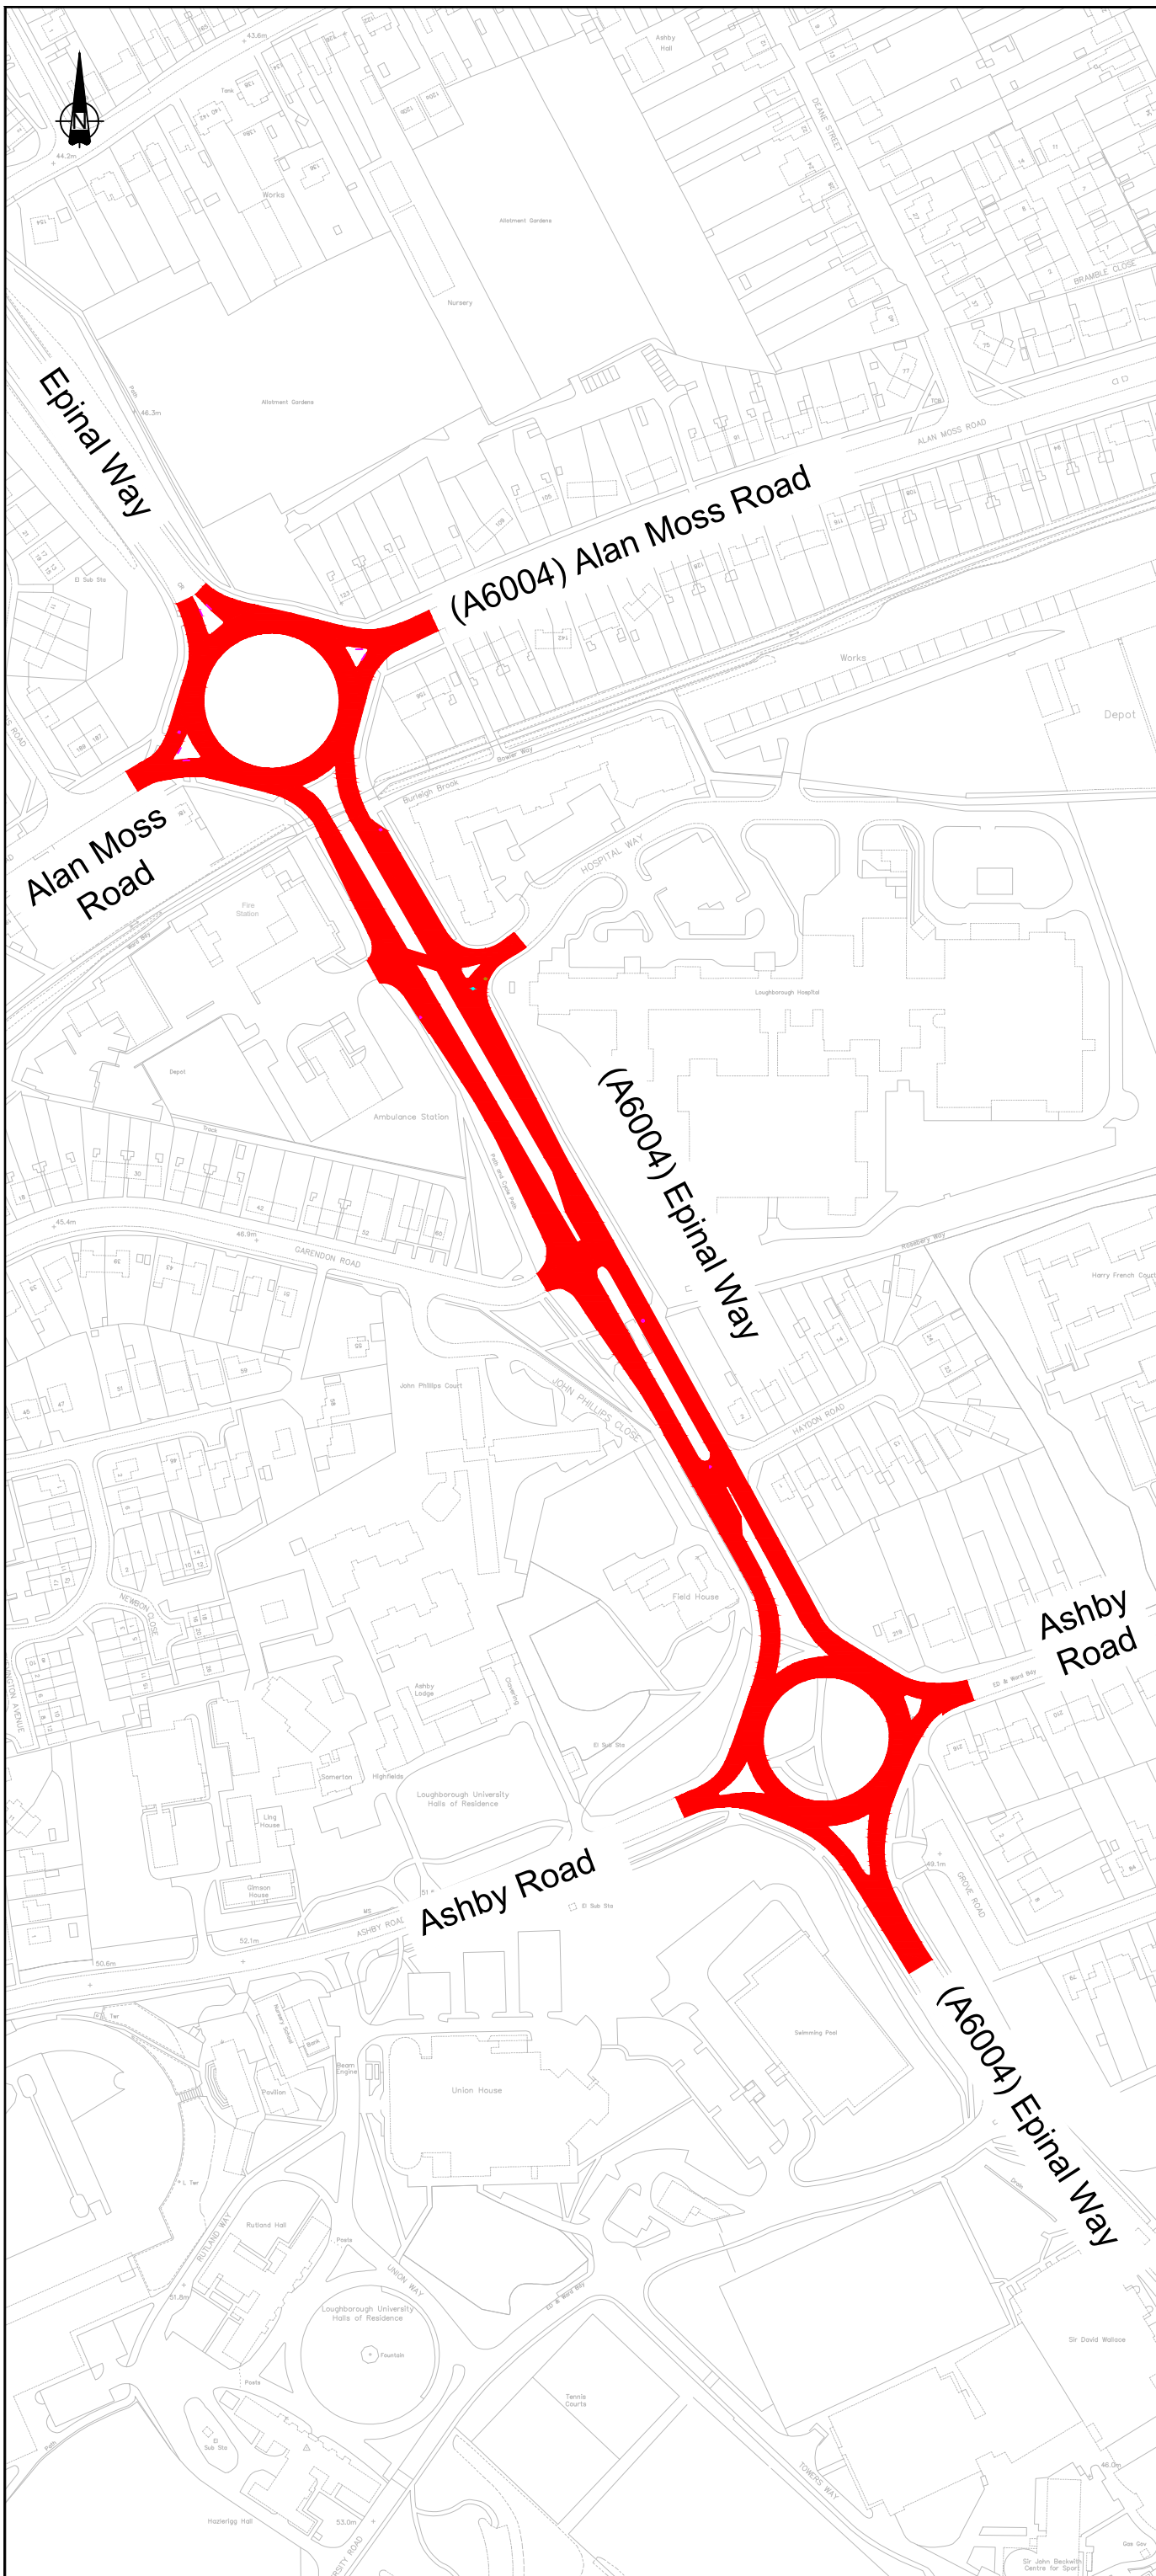

Notes:

**KEY**

■ Section 58 - Carriageway Surfacing Extents

Approved	Revision	By	Date	Rev



**Ann Carruthers**  
Director of  
Environment And Transport

County Hall \* Glenfield \* Leicester \* LE3 8RJ  
Tel No : 0116 3050001 | Web: www.leics.gov.uk

**Section 58**

**Engineering Services  
Design & Delivery**



Client: **Asset Management**

Title:  
**A6004 Epinal Way, Alan Moss Road  
Roundabout, Loughborough.  
Section 58**

Scheme Ref. / Drawing No.		Revision	
CW23-004/H1/S58			
Prepared By:	F.LARTER	Scale:	N.T.S
Checked By:		Size:	A3
Approved By:		Date:	JAN 2023