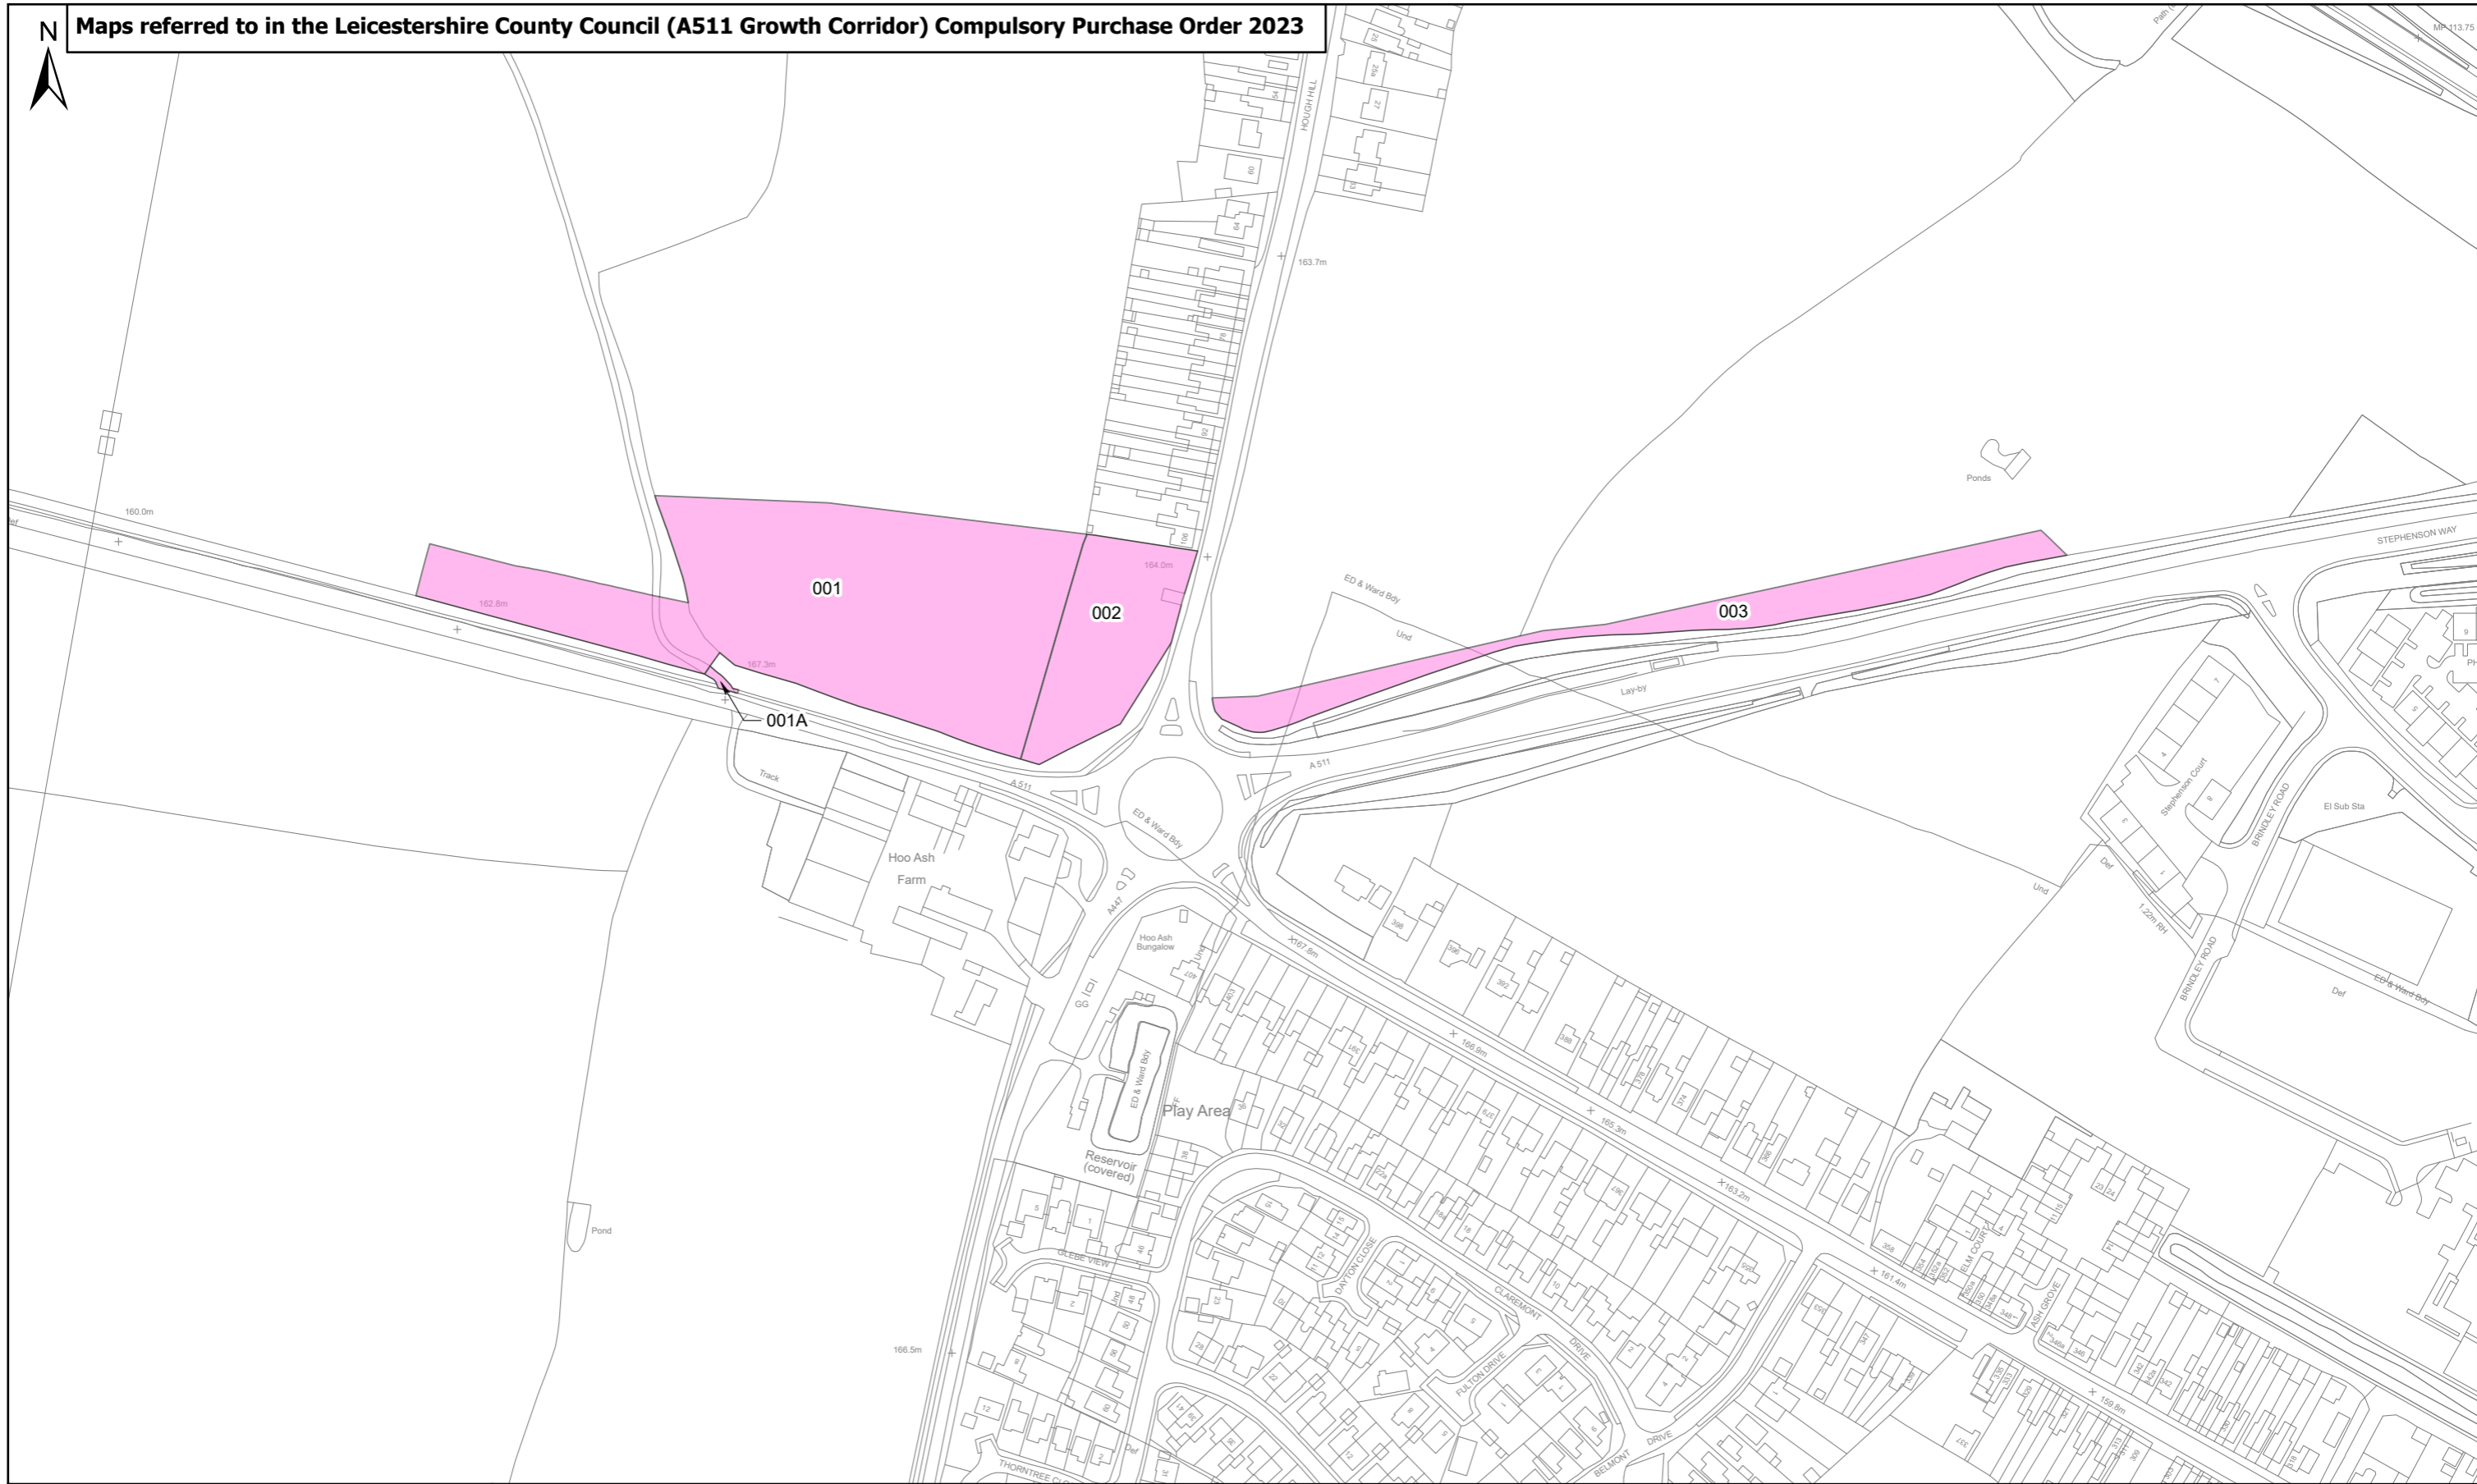

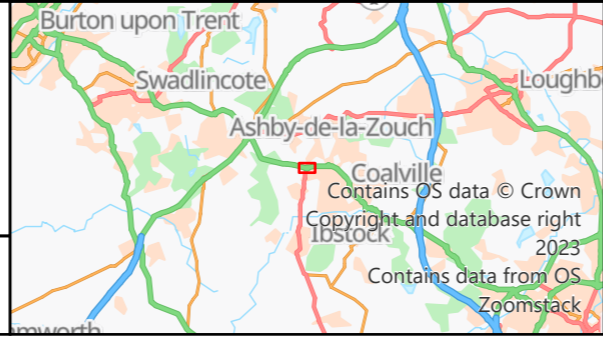
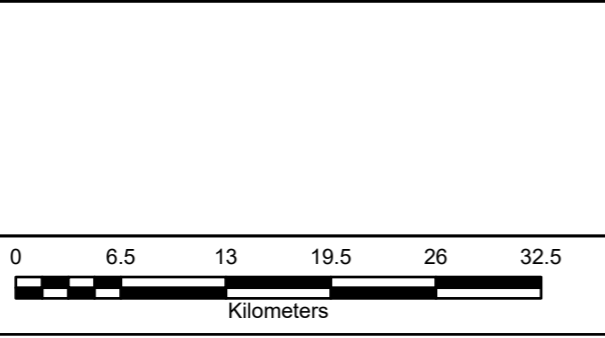




Maps referred to in the Leicestershire County Council (A511 Growth Corridor) Compulsory Purchase Order 2023



Client	 Leicestershire County Council
Project	A511 Growth Corridor, Coalville
Project Number	536353
Title Plan	HOO ASH RDB PLOT PLAN LCC-A511-GCC-PP-HAR



LEGEND	 Land Take
--------	---

	Olympus House Olympus Park Quedgeley Gloucester GL2 4NF Phone: 01452 880000
MAP CENTRE: 441009E 315053N	
SCALE:	1:2,500 PAPER SIZE: A3
DRAWN:	MG CHECKED: LA
VERSION:	1 DATE: 27/11/2023