




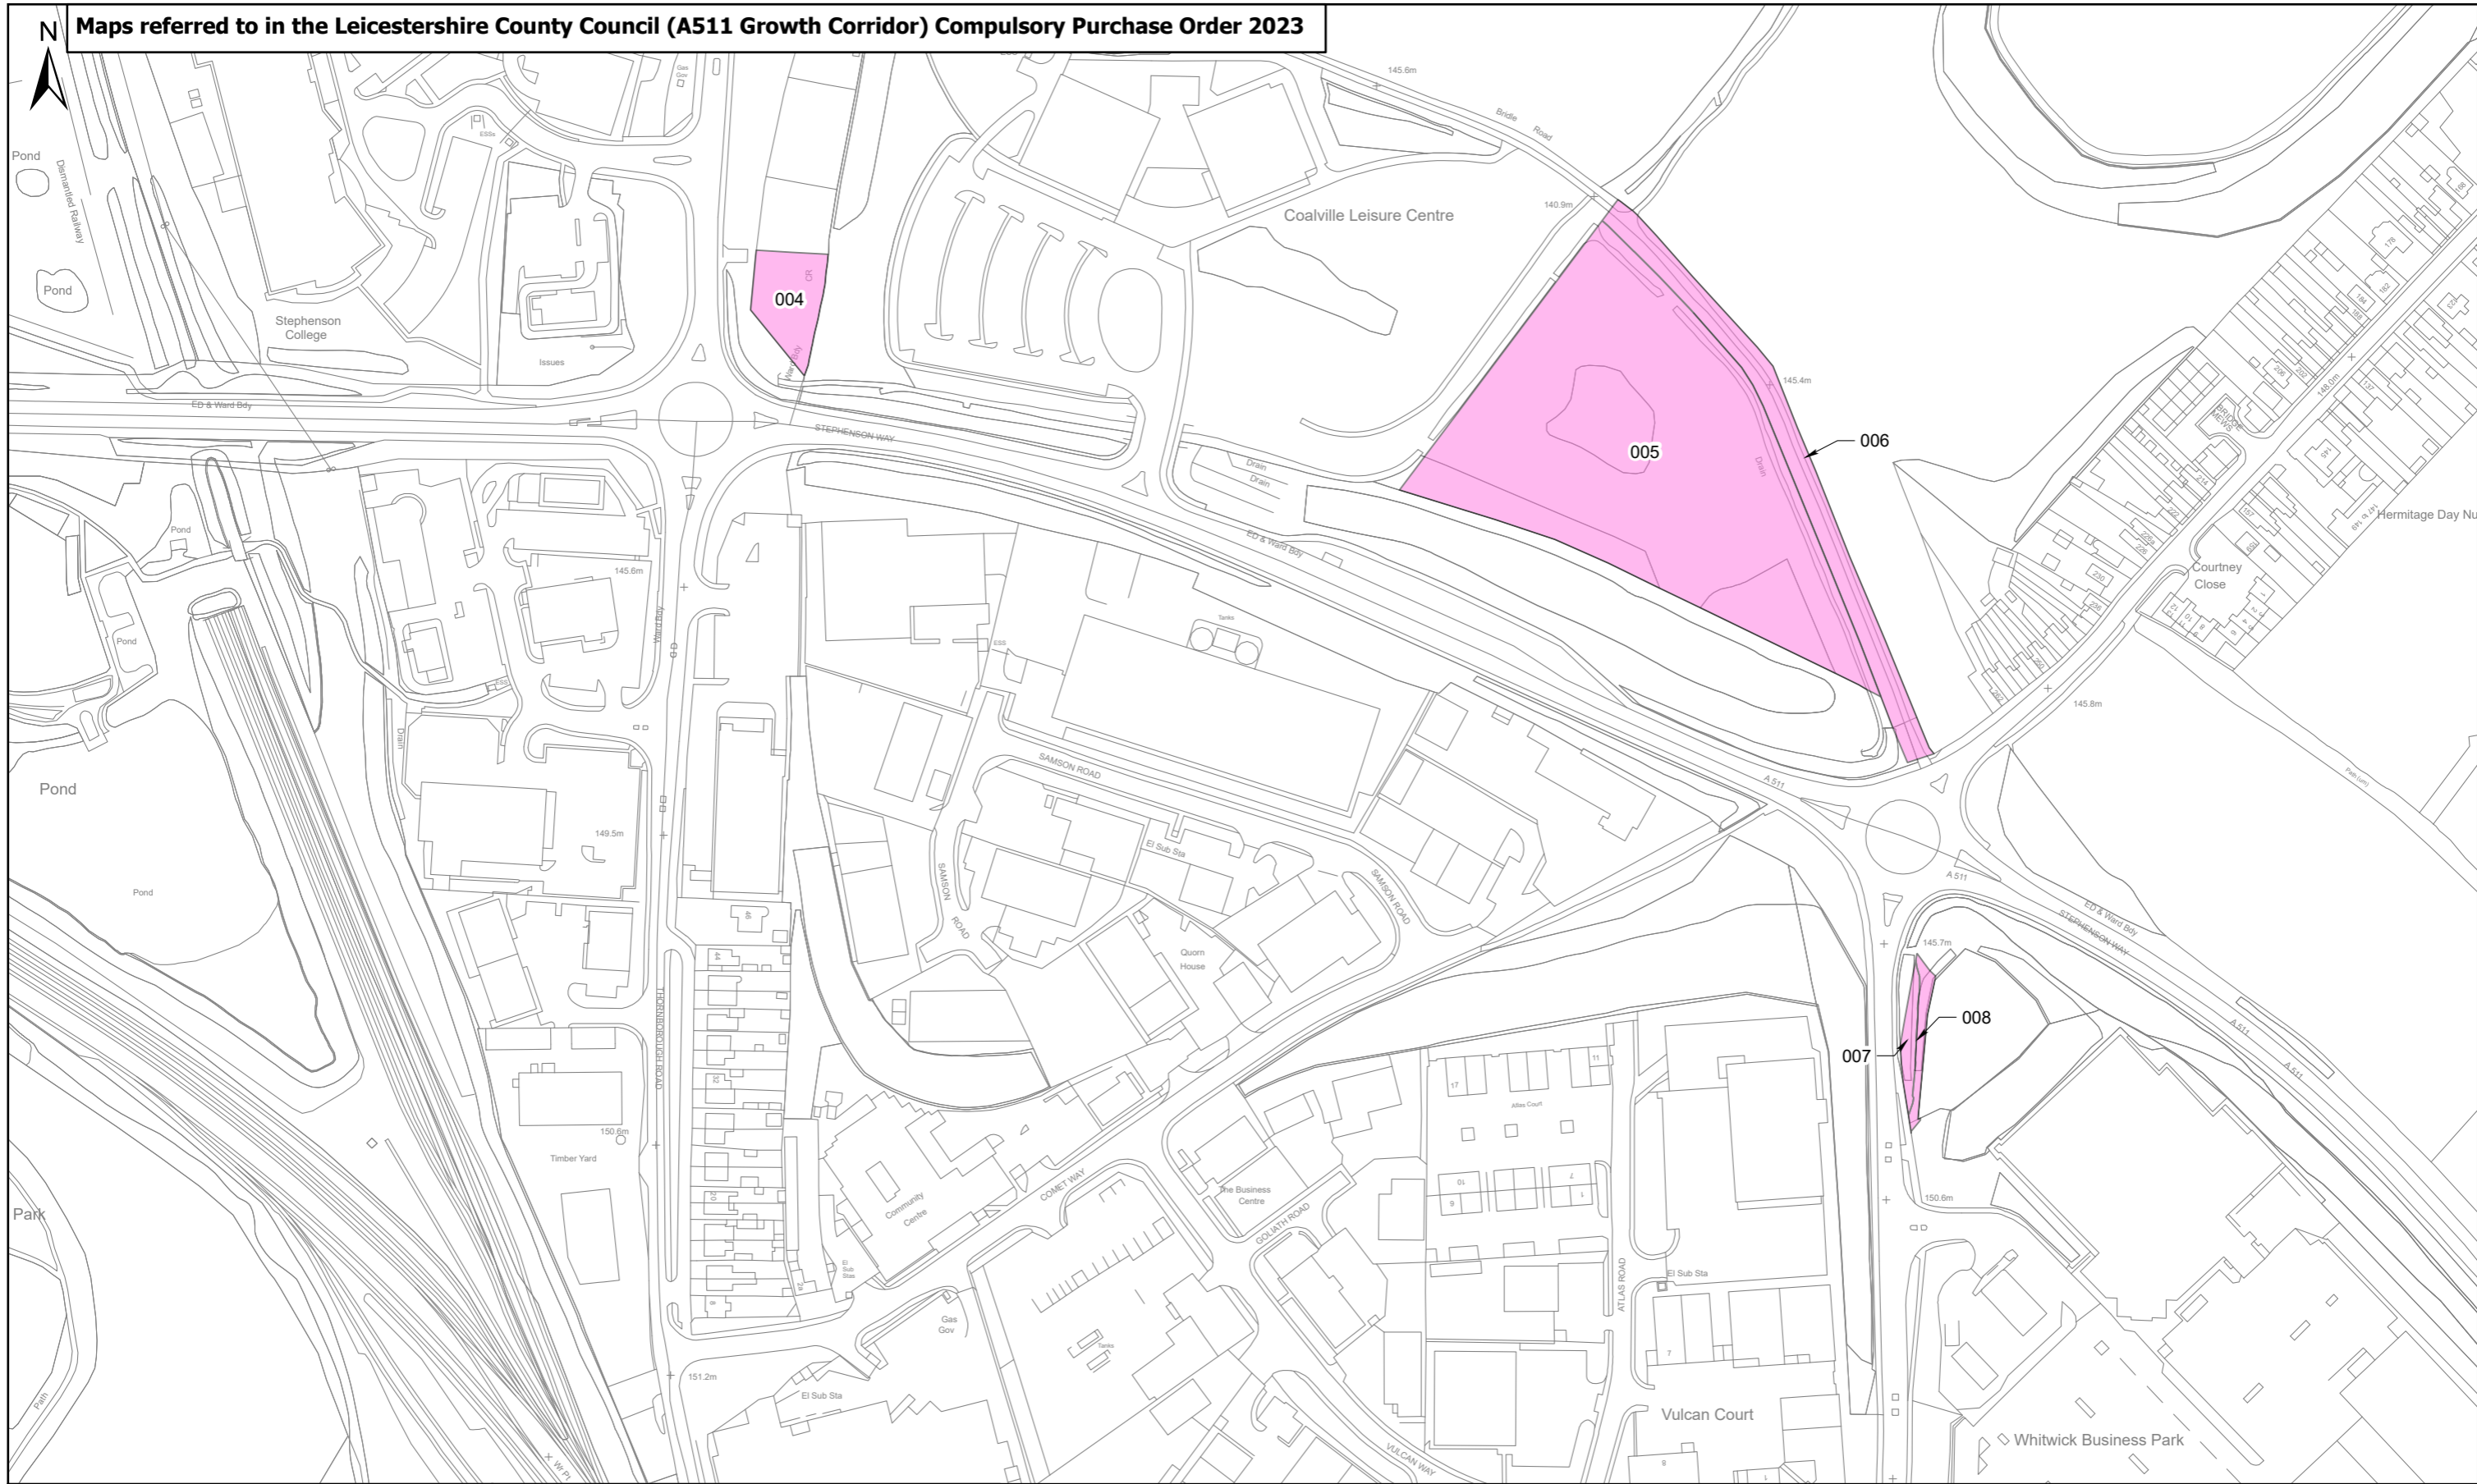

Maps referred to in the Leicestershire County Council (A511 Growth Corridor) Compulsory Purchase Order 2023

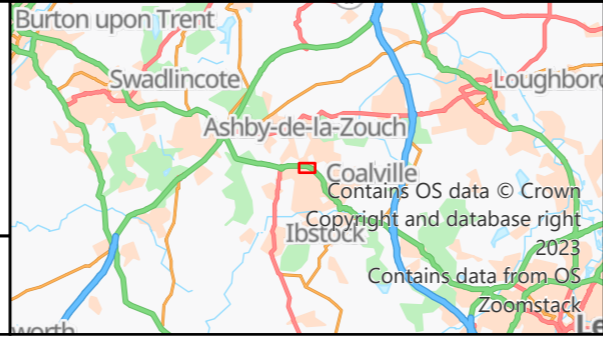

Client	 Leicestershire County Council
Project	A511 Growth Corridor, Coalville
Project Number	536353
Title Plan	THORNBOROUGH / STEVENSON WAY PLOT PLAN LCC-A511-GCC-PP-TSW

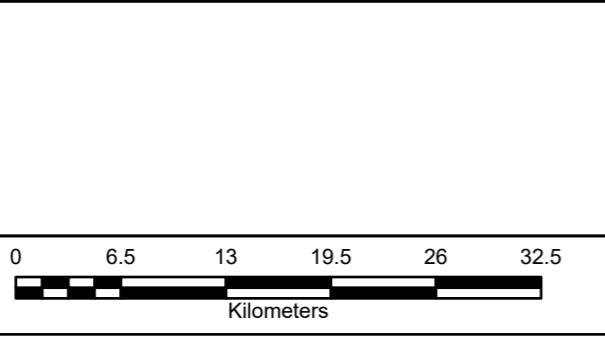

LEGEND	 Land Take
--------	---

	Olympus House Olympus Park Quedgeley Gloucester GL2 4NF Phone: 01452 880000
MAP CENTRE: 442585E 315041N	
SCALE:	1:2,500 PAPER SIZE: A3
DRAWN:	MG CHECKED: LA
VERSION:	1 DATE: 27/11/2023