
N		
SHAW LANE A511	$X \sim$	
LAINE A511		
		~ ~ ~ ~ ~ ~ ~ ~ ~ ~ ~ ~ ~ ~ ~ ~ ~ ~ ~ ~
		Sca
© Crown copyright and database rights 2022 OS 100019271.		Oriț

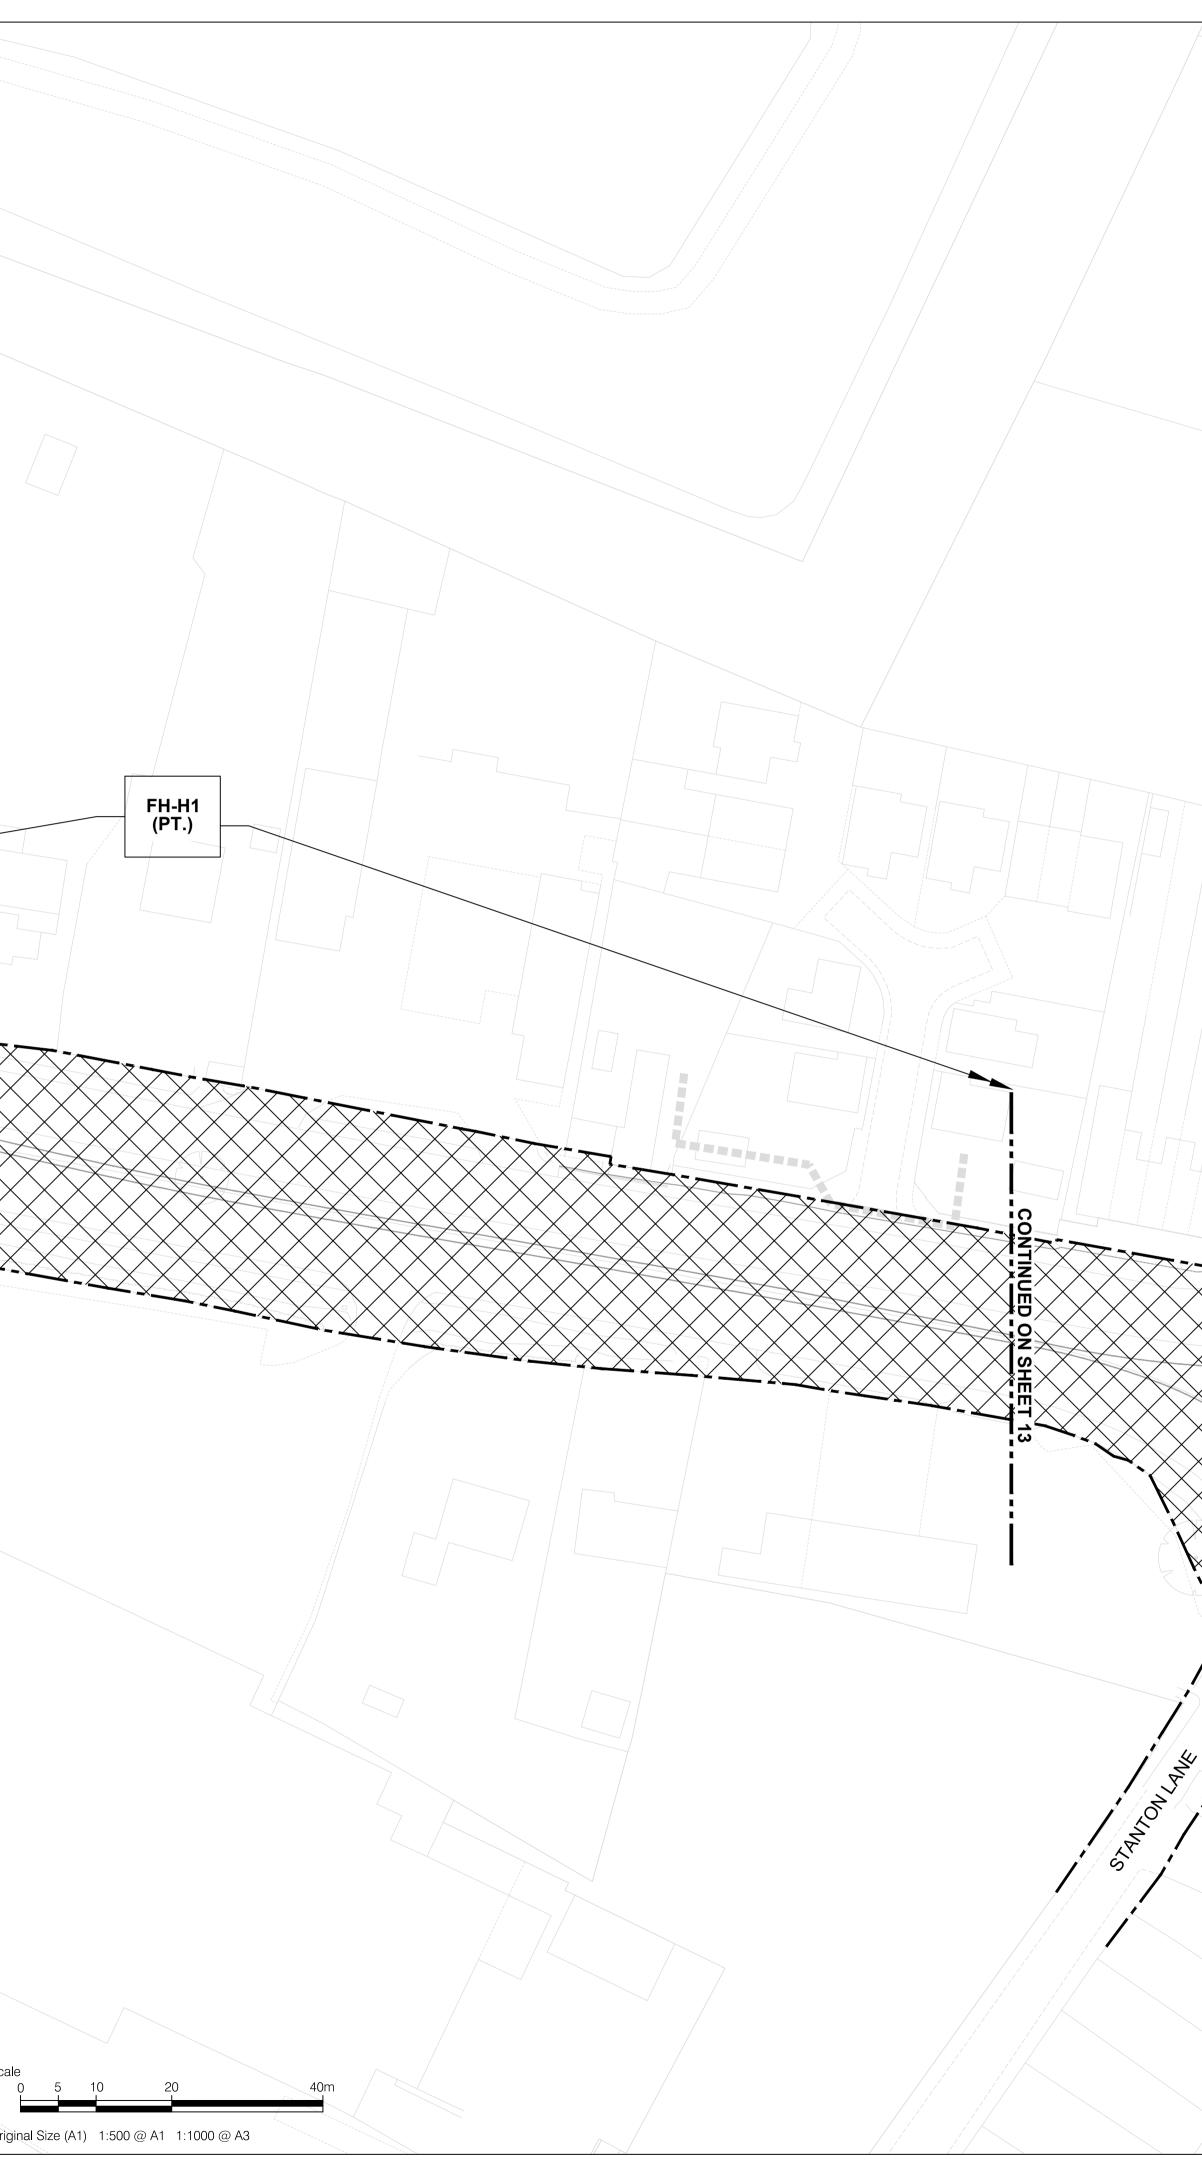



PROJECT

A511 GROWTH CORRIDOR

CLIENT



County Hall, Glenfield Leicester, LE3 8RA tel: +44 (0)116 232 3232 www.leicestershire.gov.uk

CONSULTANT

AECOM

12 Regan Way Chetwynd Business Park Chilwell, Nottingham, NG9 6RZ tel: +44 (0)115 907 7000 www.aecom.com

NOTES

- 1. ALL DIMENSIONS ARE IN METRES UNLESS STATED OTHERWISE.
- 2. THIS DRAWING IS BASED ON DATA PROVIDED BY LCC.
- 3. WHERE PROPOSED HIGHWAY BOUNDARY IS NOT CHANGED FROM THE EXISTING, ONLY THE EXISTING HIGHWAY BOUNDARY IS SHOWN.
- 4. TO BE READ IN CONJUNCTION WITH THE SRO SCHEDULE 60710419-ACM-LSI_GEN-SH-ZL-0001.
- 5. (PT.) DENOTES ONLY PART OF THAT LENGTH OF THE PARTICULAR SRO REFERENCE IS SHOWN ON THE PLAN.

KEY

KEY	
S*	Highway to be stopped up
H* 8	Highway to be Improved
N*	Route of New Highway
X*	Private Means of Access Stopped Up
P*	New Private Means of Access
	Existing Highway Boundary
<u> </u>	Proposed Highway Boundary

THE LEICESTERSHIRE COUNTY COUNCIL

(A511 GROWTH CORRIDOR)

(SIDE ROADS) ORDER 2023

SIDE ROAD ORDER PLAN 12

SIDE ROAD ORDER FLAN 12				
ISSUE FOR REVIEW	AP JS 10/07/23 P01			
UPDATED ISSUE FOR CONSULTATION	AP JS 07/08/23 P02			
UPDATES FOLLOWING LEGAL COUNSE REVIEW	EL AP MG 10/11/23 P03			
ISSUE FOR SEALING	AP MG 14/11/23 P04			
REVISION DETAILS	BY DATE SUFFIX			
PROJECT MANAGEMENT INITIALS				
DESIGNED: AP CHECKED: N	MG APPROVED:AS			
INTERNAL PROJECT NUMBER SCAL				
60710419 1:50				
STATUS BS1192 SUITABILITY				
FOR APPROVAL	S4			
SHEET TITLE				

REV

P 04

SHEET TITLE A511 GROWTH CORRIDOR FLYING HORSE ROUNDABOUT SIDE ROAD ORDER PLAN 12 OF 14 DRAWING NUMBER 60710419-ACM-LSI_FH-DR-ZL-0001