



INSET A
NEW PRIVATE MEANS OF ACCESS TO BE CREATED
SCALE 1:250 @ A1

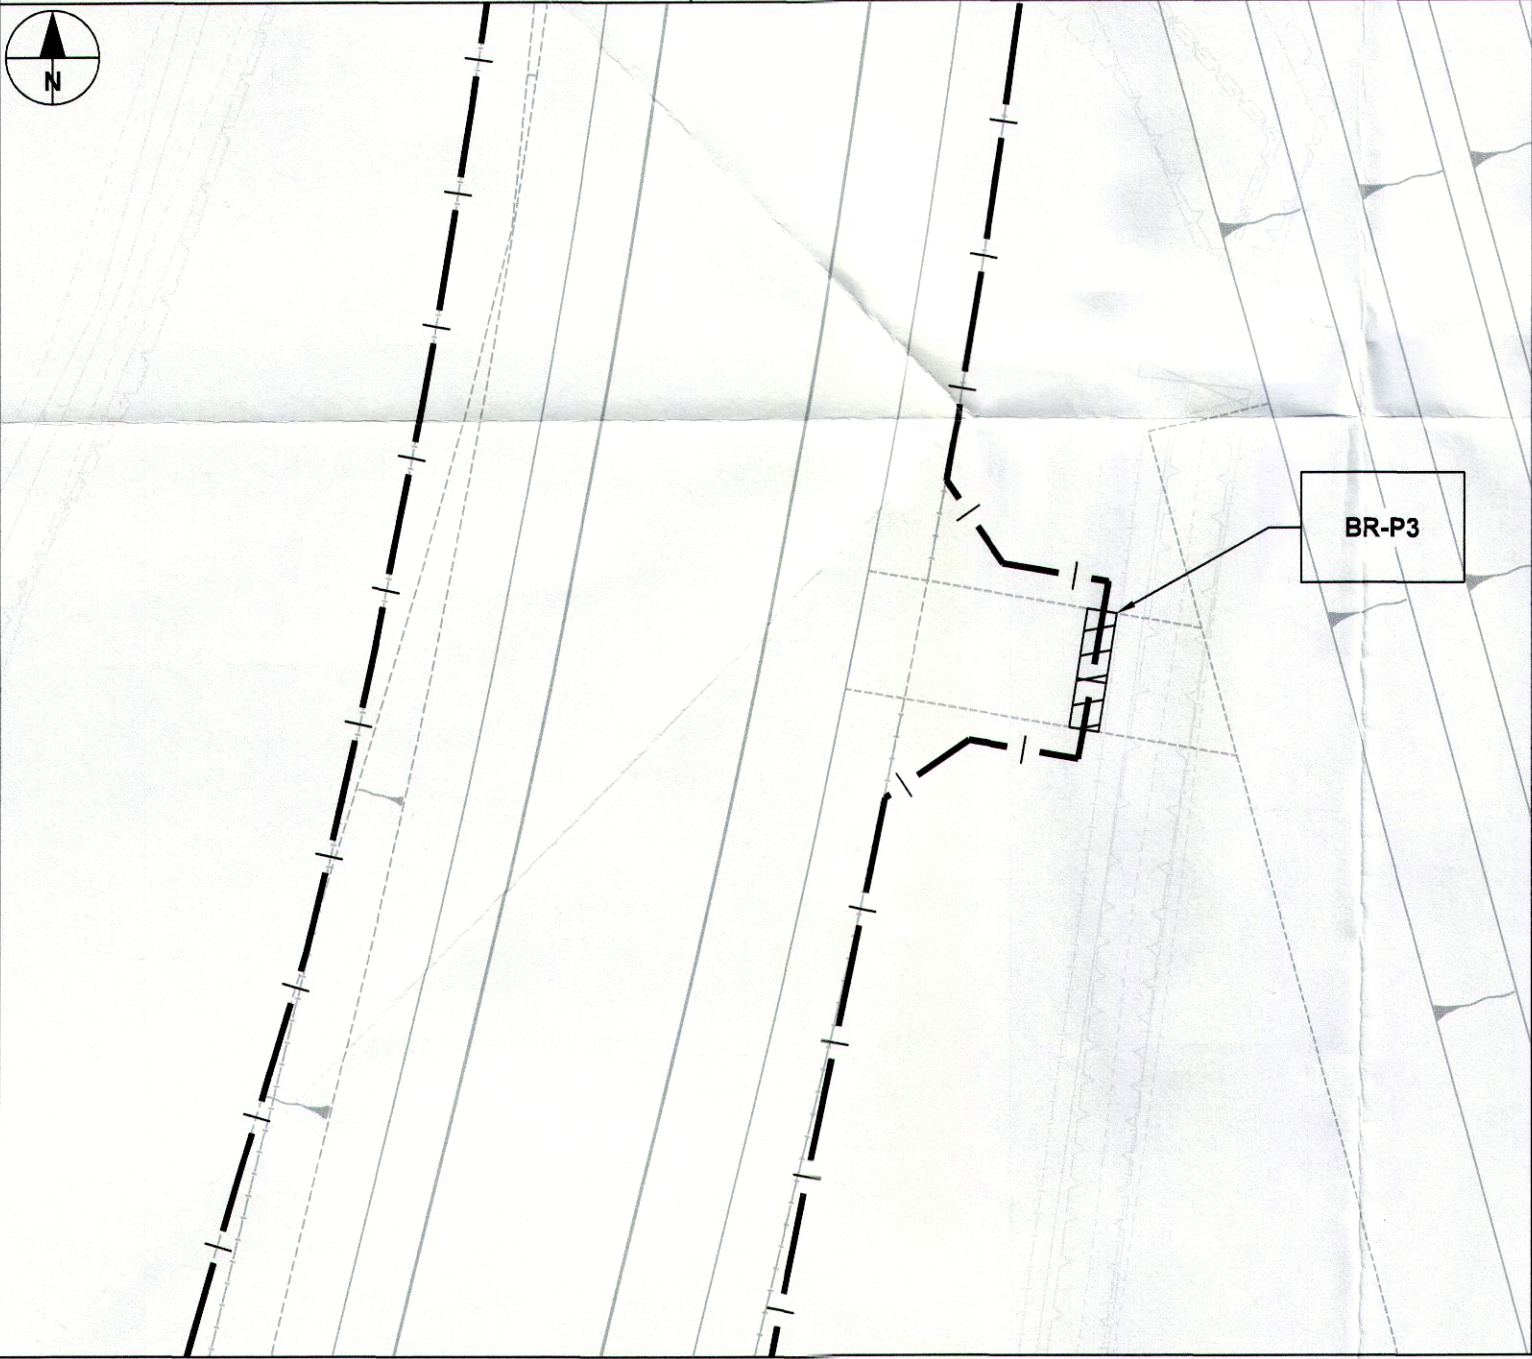

© Crown copyright and database
rights 2022 OS 100019271.

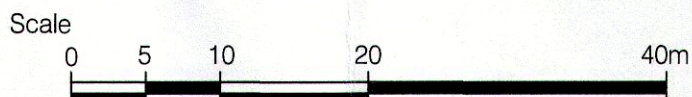

Original Size (A1) 1:500 @ A1 1:1000 @ A3

AECOM

PROJECT

A511 GROWTH CORRIDOR

CLIENT



County Hall, Glenfield
Leicester, LE3 8RA
tel: +44 (0)116 232 3232
www.leicestershire.gov.uk

CONSULTANT

AECOM

12 Regan Way
Chetwynd Business Park
Chilwell, Nottingham, NG9 6RZ
tel: +44 (0)115 907 7000
www.aecom.com

NOTES

1. ALL DIMENSIONS ARE IN METRES UNLESS STATED OTHERWISE.
2. THIS DRAWING IS BASED ON DATA PROVIDED BY LCC.
3. WHERE PROPOSED HIGHWAY BOUNDARY IS NOT CHANGED FROM THE EXISTING, ONLY THE EXISTING HIGHWAY BOUNDARY IS SHOWN.
4. TO BE READ IN CONJUNCTION WITH THE SRO SCHEDULE 60710419-ACM-LSI_GEN-SH-ZL-0001.
5. (PT.) DENOTES ONLY PART OF THAT LENGTH OF THE PARTICULAR SRO REFERENCE IS SHOWN ON THE PLAN.

KEY

S*		Highway to be stopped up
H*		Highway to be Improved
N*		Route of New Highway
X*		Private Means of Access Stopped Up
P*		New Private Means of Access
---		Existing Highway Boundary
- - -		Proposed Highway Boundary

THE LEICESTERSHIRE COUNTY COUNCIL
(A511 GROWTH CORRIDOR)
(SIDE ROADS) ORDER 2023
SIDE ROAD ORDER PLAN 10

ISSUE FOR REVIEW	AP	JS	10/07/23	P01
UPDATED ISSUE FOR CONSULTATION	AP	JS	07/08/23	P02
UPDATES FOLLOWING LEGAL COUNSEL REVIEW	AP	MG	10/11/23	P03
ISSUE FOR SEALING	AP	MG	14/11/23	P04
REVISION DETAILS	BY	CHECK	DATE	SUFFIX

PROJECT MANAGEMENT INITIALS

DESIGNED: AP CHECKED: MG APPROVED: AS

INTERNAL PROJECT NUMBER SCALE

60710419 1:500

STATUS BS1192 SUITABILITY

FOR APPROVAL S4

SHEET TITLE

A511 GROWTH CORRIDOR
BARDON ROAD ROUNDABOUT AND LINK ROAD
SIDE ROAD ORDER
PLAN 10 OF 14

DRAWING NUMBER

60710419-ACM-LSI_BR-DR-ZL-0003

REV

P 04

This drawing has been prepared for the use of AECOM's client. It may not be used, modified, reproduced or relied upon by third parties, except as agreed by AECOM or as required by law. AECOM accepts no responsibility, and denies any liability whatsoever, to any party that uses or relies on this drawing without AECOM's express written consent. Do not scale this document. All measurements must be obtained from the stated dimensions.