



County Hall, Glenfield
Leicester, LE3 8RA
tel: +44 (0)116 232 3232
www.leicestershire.gov.uk

AECOM

12 Regan Way
Chetwynd Business Park
Chilwell, Nottingham, NG9 6RZ
tel: +44 (0)115 907 7000
www.aecom.com

1. ALL DIMENSIONS ARE IN METRES UNLESS STATED OTHERWISE.
2. THIS DRAWING IS BASED ON DATA PROVIDED BY LCC.
3. WHERE PROPOSED HIGHWAY BOUNDARY IS NOT CHANGED FROM THE EXISTING, ONLY THE EXISTING HIGHWAY BOUNDARY IS SHOWN.
4. TO BE READ IN CONJUNCTION WITH THE SRO SCHEDULE 60710419-ACM-LSL_GEN-SH-ZL-0001.
5. (PT.) DENOTES ONLY PART OF THAT LENGTH OF THE PARTICULAR SRO REFERENCE IS SHOWN ON THE PLAN.

- S*** Highway to be stopped up
- H*** Highway to be Improved
- N*** Route of New Highway
- X*** Private Means of Access Stopped Up
- P*** New Private Means of Access
- Existing Highway Boundary
- Proposed Highway Boundary

THE LEICESTERSHIRE COUNTY COUNCIL
(A511 GROWTH CORRIDOR)
(SIDE ROADS) ORDER 2023
SIDE ROAD ORDER PLAN 5

ISSUE FOR REVIEW	AP	JS	10/07/23	P01
UPDATED ISSUE FOR CONSULTATION	AP	JS	07/08/23	P02
UPDATES FOLLOWING LEGAL COUNSEL REVIEW	AP	MG	10/11/23	P03
ISSUE FOR SEALING	AP	MG	14/11/23	P04
REVISION DETAILS	BY	CHECK	DATE	SUFFIX

PROJECT MANAGEMENT INITIALS

DESIGNED: AP CHECKED: MG APPROVED: AS

INTERNAL PROJECT NUMBER SCALE
60710419 1:500


STATUS BS1192 SUITABILITY

FOR APPROVAL S4

SHEET TITLE

A511 GROWTH CORRIDOR
DUAL CARRIAGEWAY
SIDE ROAD ORDER
PLAN 5 OF 14

DRAWING NUMBER REV
60710419-ACM-LSL_DC-DR-ZL-0003 P 04

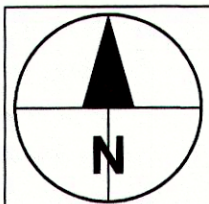

CONTINUED ON SHEET 4

DC-H3
(PT.)

DC-H7

DC-H8

DC-H6

DC-H9


DC-N1

DC-N1

INSET A
ROUTE OF NEW HIGHWAY
SCALE 1:250 @ A1

SECTION OF NEW HIGHWAY
OUTSIDE OF EXISTING
HIGHWAY BOUNDARY

SEE INSET A

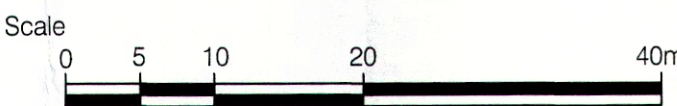

Original Size (A1) 1:500 @ A1 1:1000 @ A3