

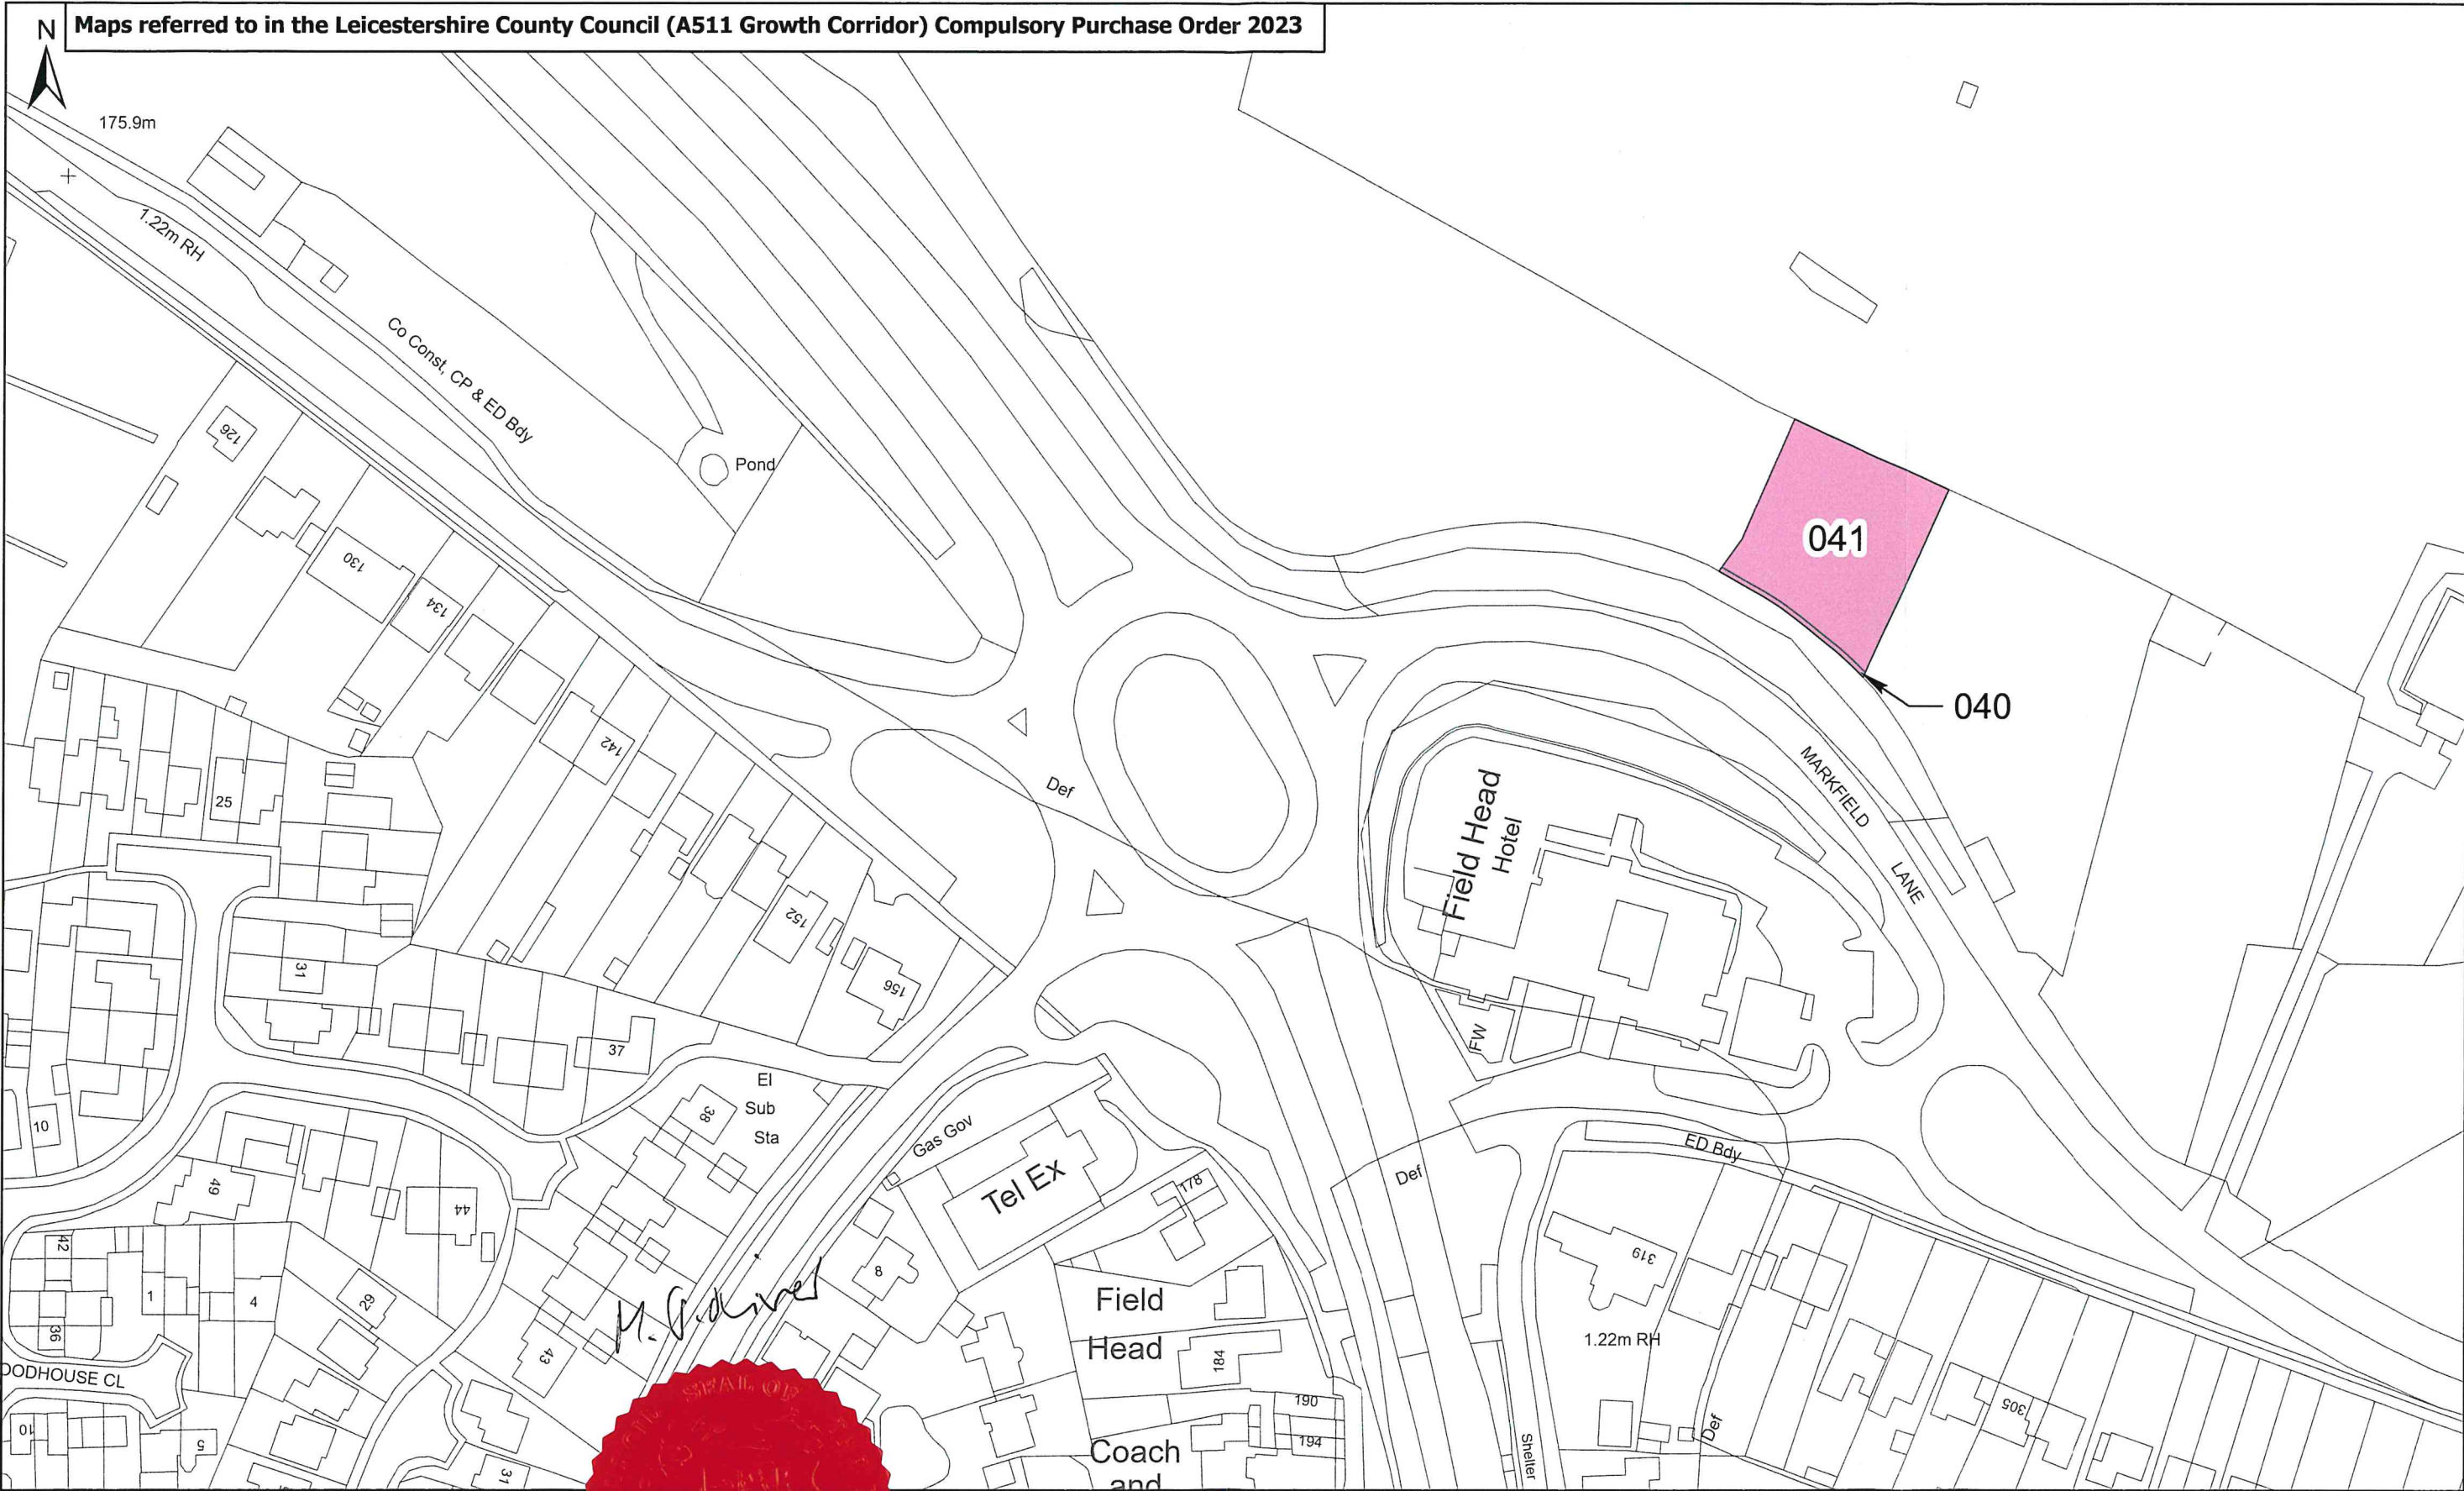


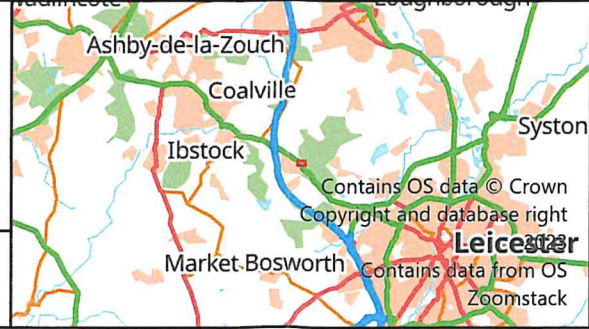

Client	 Leicestershire County Council
Project	A511 Growth Corridor, Coalville
Project Number	536353
Title Plan	FIELD HEAD PLOT PLAN LCC-A511-GCC-PP-FH

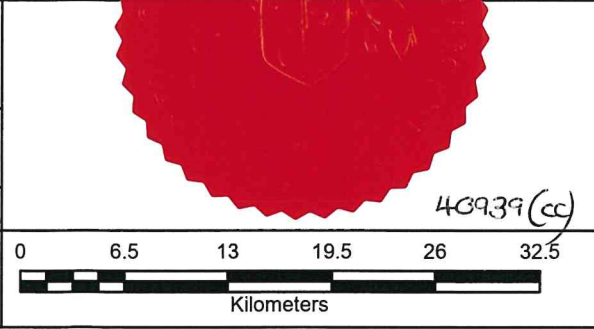

LEGEND	
	Land Take
Map 5 of 5	

		Olympus House Olympus Park Quedgeley Gloucester GL2 4NF Phone: 01452 880000	
MAP CENTRE: 449633E 310165N			
SCALE:	1:1,250	PAPER SIZE:	A3
DRAWN:	MG	CHECKED:	LA
VERSION:	1	DATE:	10/11/2023