



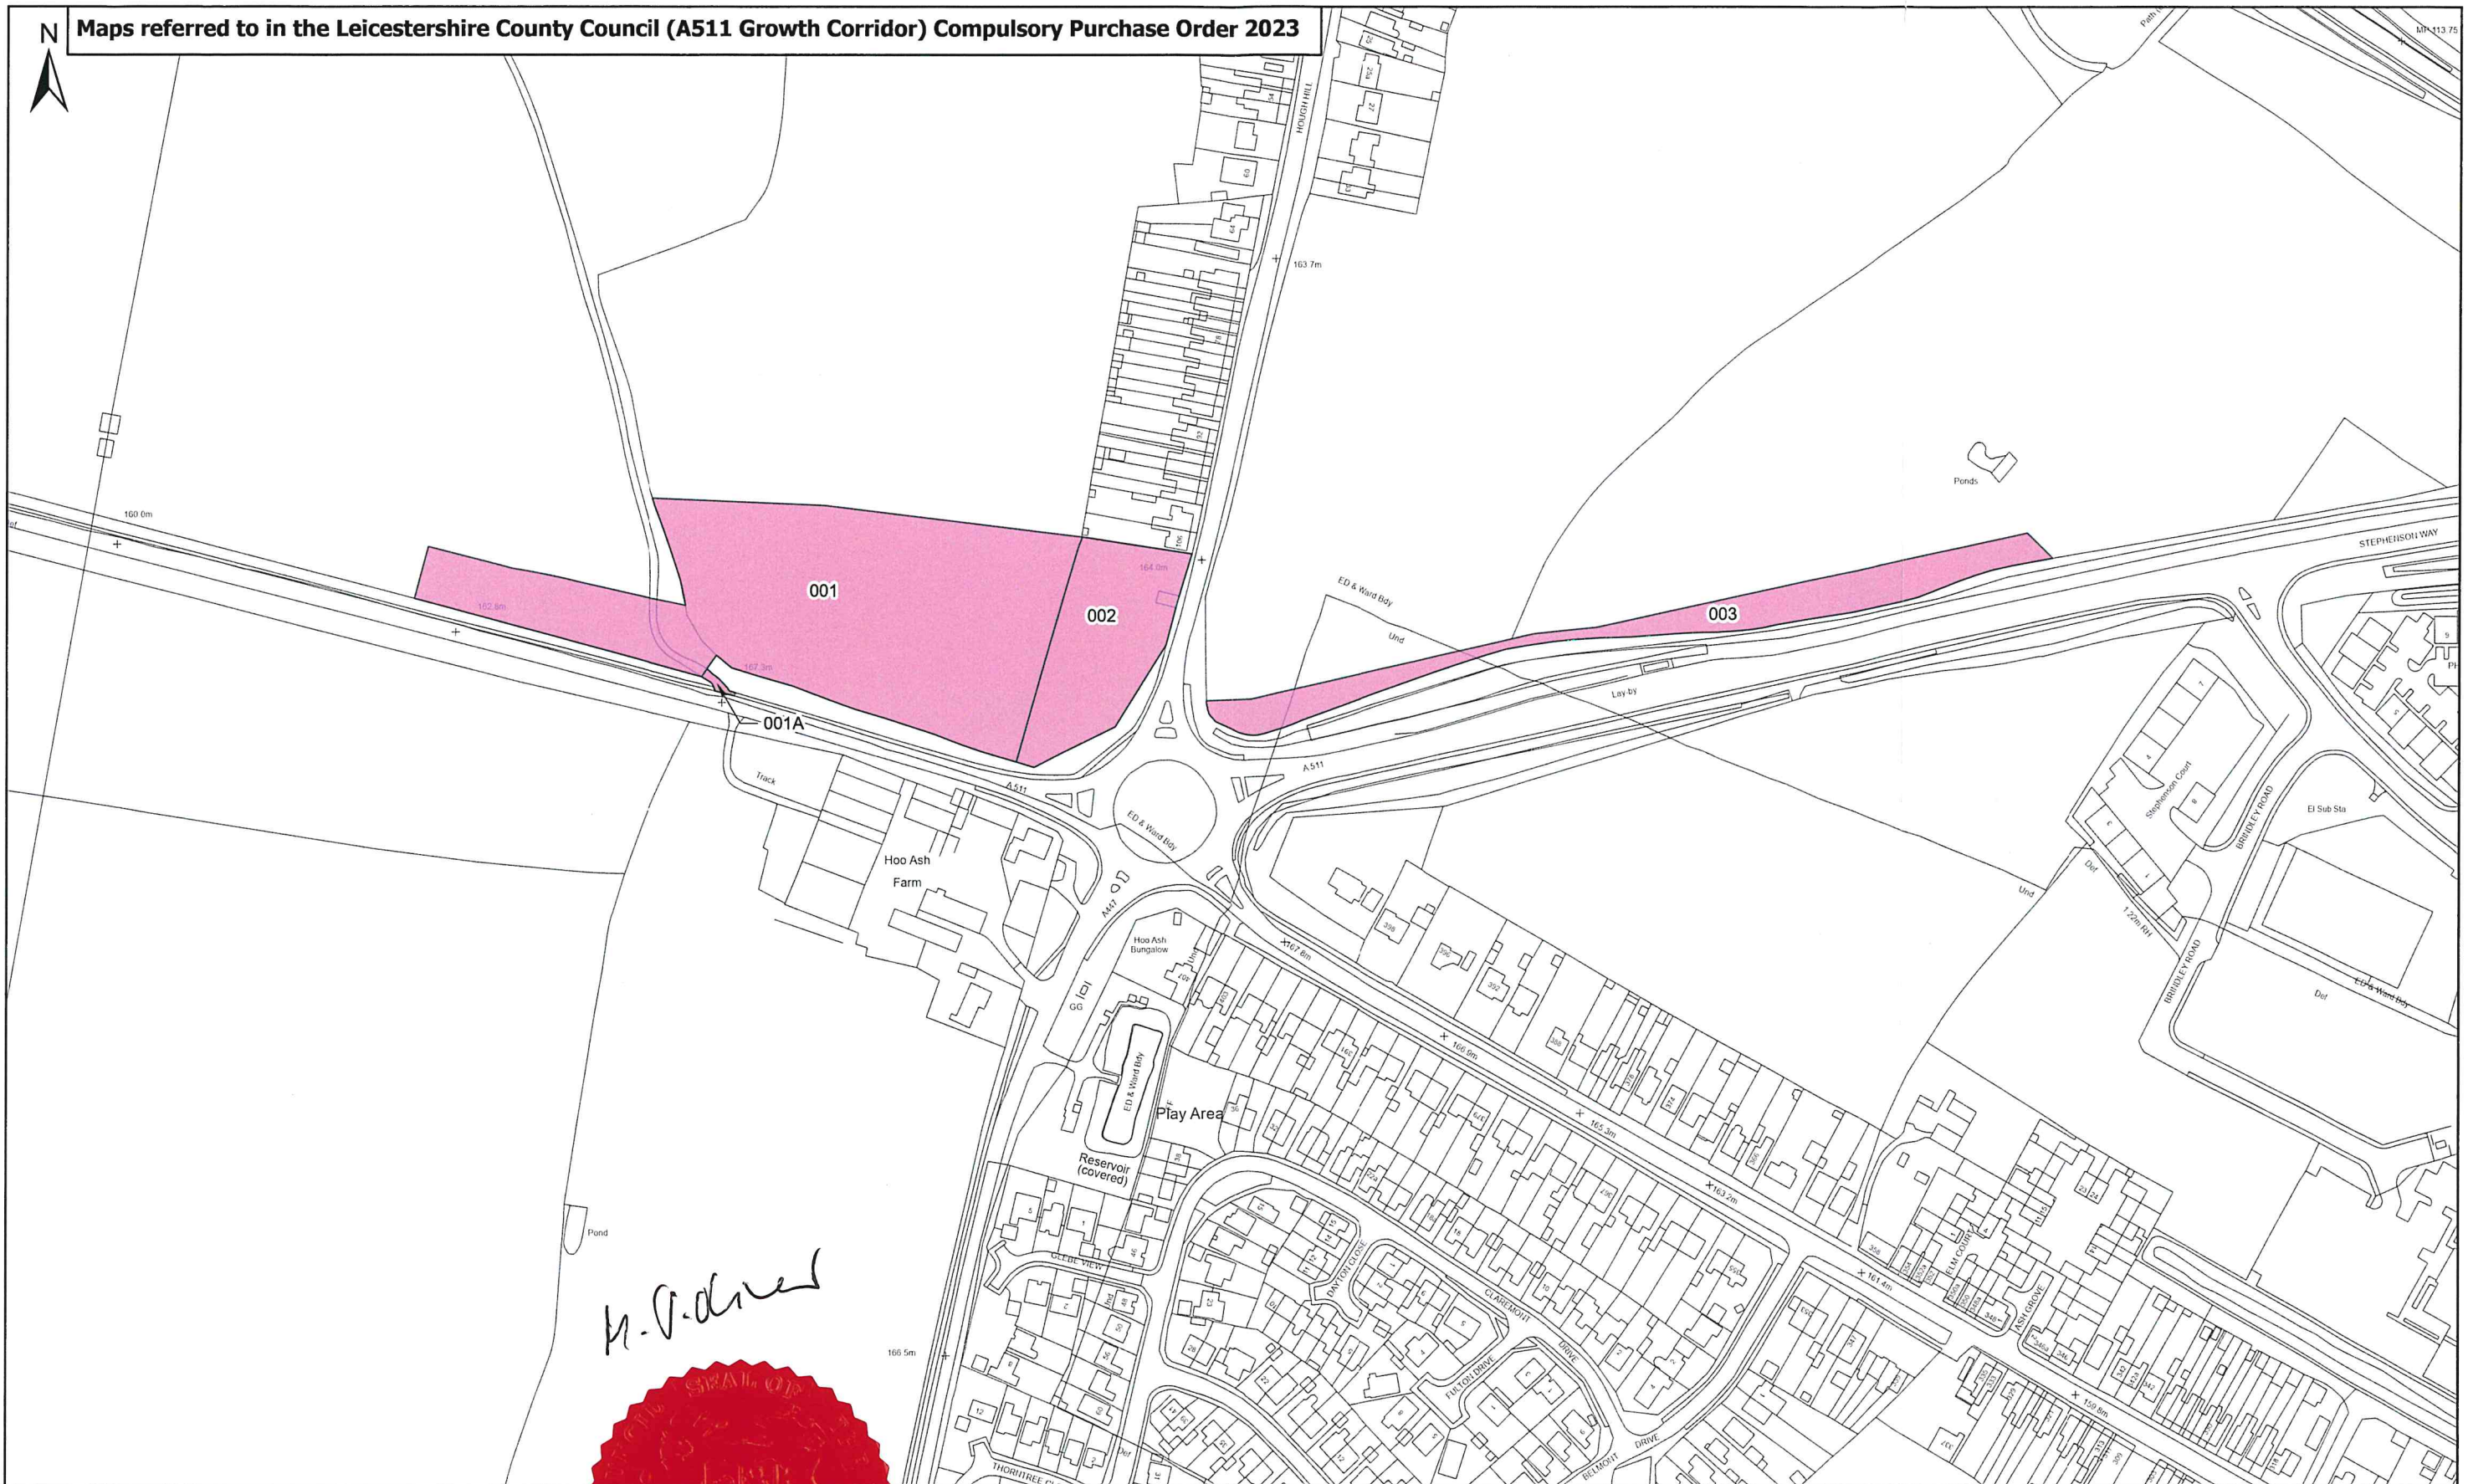

Client	 Leicestershire County Council
Project	A511 Growth Corridor, Coalville
Project Number	536353
Title Plan	HOO ASH RDB PLOT PLAN LCC-A511-GCC-PP-HAR

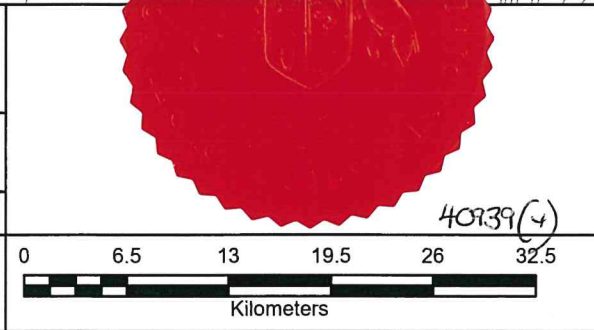

LEGEND

 Land Take

Map 1 of 5

 Olympus House Olympus Park Quedgeley Gloucester GL2 4NF Phone: 01452 880000			
MAP CENTRE: 441009E 315053N			
SCALE:	1:2,500	PAPER SIZE:	A3
DRAWN:	MG	CHECKED:	LA
VERSION:	1	DATE:	10/11/2023