



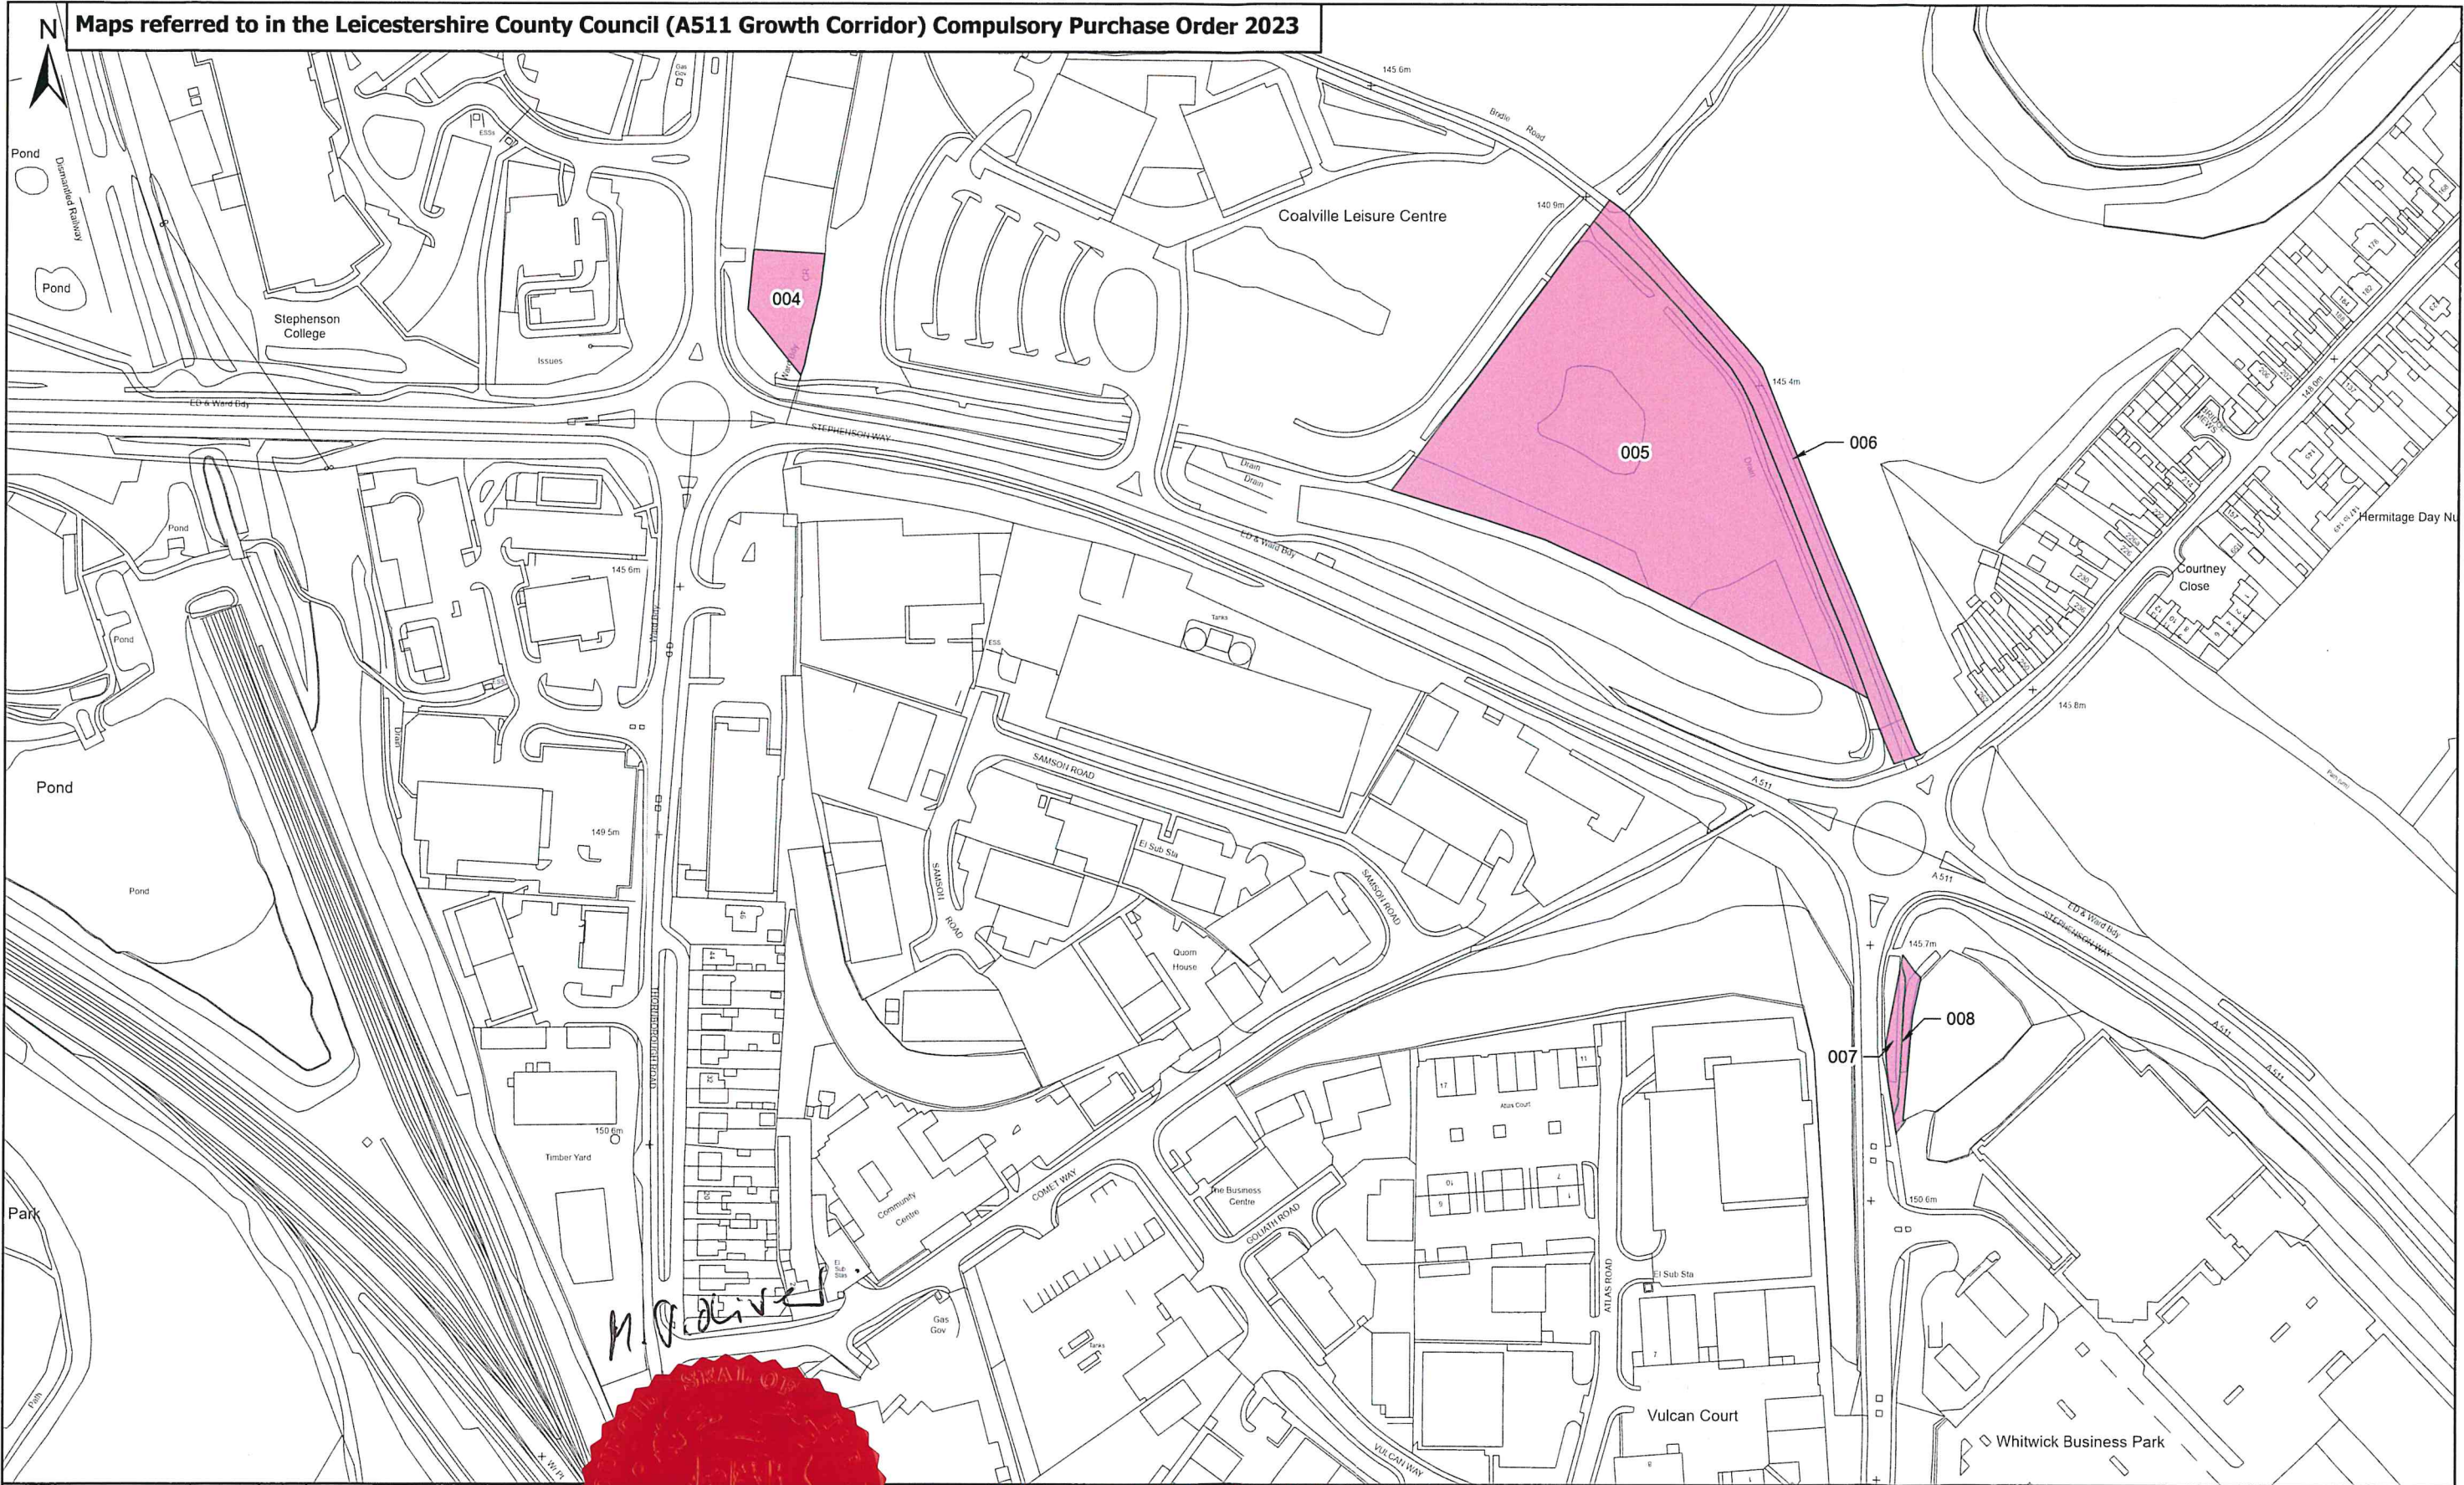

Client	 Leicestershire County Council
Project	A511 Growth Corridor, Coalville
Project Number	536353
Title Plan	THORNBOROUGH / STEVENSON WAY PLOT PLAN LCC-A511-GCC-PP-TSW

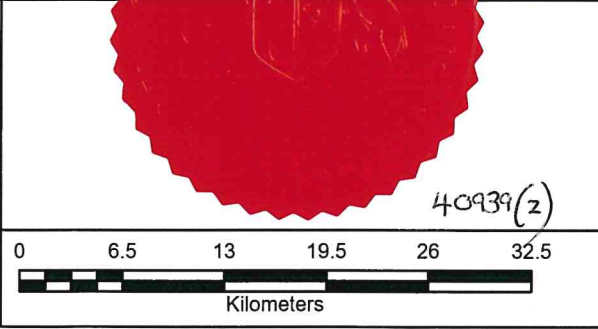

LEGEND	
	Land Take
Map 2 of 5	

		Olympus House Olympus Park Quedgeley Gloucester GL2 4NF Phone: 01452 880000
MAP CENTRE: 442585E 315041N		
SCALE:	1:2,500	PAPER SIZE: A3
DRAWN:	MG	CHECKED: LA
VERSION:	1	DATE: 10/11/2023