

All Statutory Undertakers
with apparatus in Leicestershire

Date: 12th March 2024
My Ref: CW24-001
Contact: Frances Larter
Phone: 0116 305 0001
Online: <https://www.leicestershire.gov.uk/contact-information>

LEICESTERSHIRE COUNTY COUNCIL

NEW ROADS AND STREET WORKS ACT 1991

DEPARTMENT OF ENVIRONMENT & TRANSPORT

NOTICE TO UNDERTAKERS – SECTION 58

THIS IS A NOTICE, NOT A SEARCH

The LEICESTERSHIRE COUNTY COUNCIL by its Director of Environment and Transport, acting in virtue of the powers vested in the Council as Highway Authority, hereby gives 3 months advance notice under Section 58 of the Act of its intention to execute substantial road works in accordance with the accompanying plan.

Subject to the exemptions in the Act and Regulations under it, no street works may be executed for a period of 36 months from the completion of the works described without the consent of the said Leicestershire County Council. Should such street works be planned you are requested to contact the above-named officer to discuss how the works can best be co-ordinated.

1. Scheme Title: Derby Rd, Church Gate, Market Place, London Rd, High Street and Whatton Rd, Kegworth
2. Description of works: Carriageway Resurfacing
3. Highway and route number: Derby Rd, Church Gate, Market Place, London Rd, High Street and Whatton Rd
4. USRN(s): 28500301, 28502203, 28502023, 28500565, 28500467 and 28501160.
5. Grid Reference: E: 448807 , N: 326633
6. Terminal points of site:
(Refer to enclosed plan for location and extents of works)
E: 448674, N: 326755 – Derby Road (Northern extents)
E: 448649, N: 326738 – High Street
E: 448767, N: 326376 – London Road (southern extents)
E: 448777, N: 326410 – Footway (London Rd northern extents)
E: 448771, N: 326295 – Footway (London Road southern extents)
E: 448724, N: 326700 – Footway (Church Gate northern extents)
E: 448750, N: 326677 – Footway (Church Gate southern extents)

Continued ...

Environment and Transport Department
Leicestershire County Council, County Hall, Glenfield. Leicestershire LE3 8RJ
Telephone: 0116 305 0001
Online: <https://www.leicestershire.gov.uk/contact-information>

Director, Ann Carruthers

www.leicestershire.gov.uk

7. Programmed start date: 15th July 2024
8. Programmed completion date: 2nd August 2024
9. Address for reference: Co-op Food Kegworth, 9 Market Place, Kegworth, DE74 2EE


Yours faithfully,

Frances Larter
Engineer (Highways Delivery)

Environment and Transport Department
Leicestershire County Council, County Hall, Glenfield. Leicestershire LE3 8RJ
Telephone: 0116 305 0001
Online: <https://www.leicestershire.gov.uk/contact-information>

Director, Ann Carruthers

www.leicestershire.gov.uk

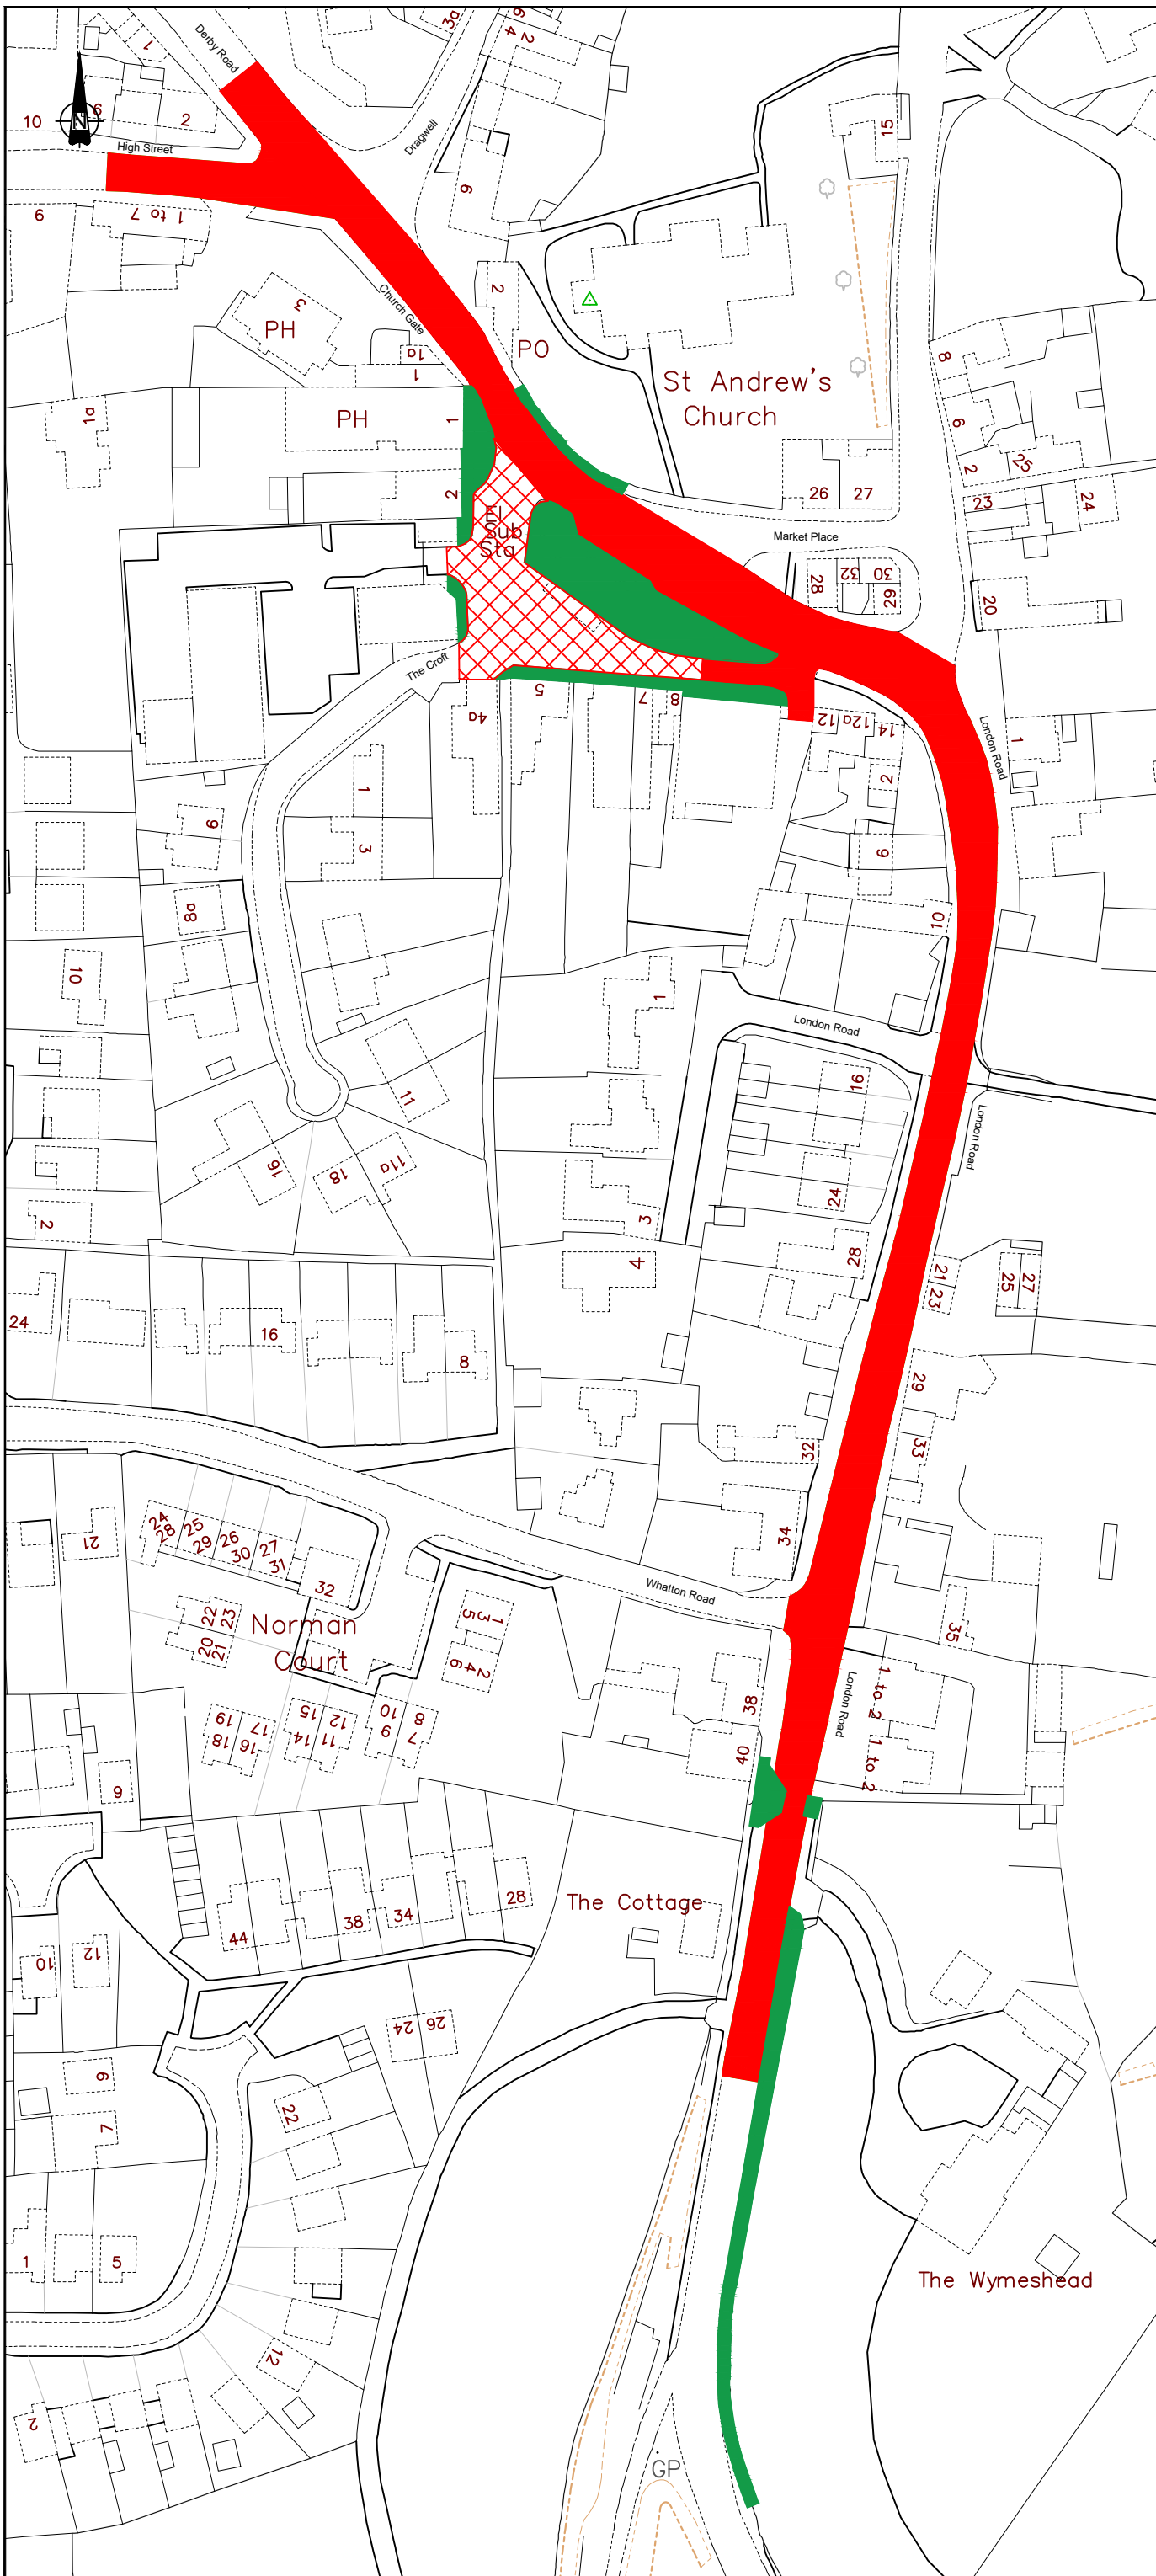

Notes:

KEY

- Section 58 - Carriageway
- Possible Section 58 - Carriageway (funding dependent)
- Section 58 - Footway

Approved	Revision	By	Date	Rev

Approved	Revision	By	Date	Rev



Ann Carruthers
Director of
Environment And Transport

County Hall * Glenfield * Leicester * L
Tel No : 0116 3050001 Web: www.leics.gov.uk

Section 58

<p style="margin: 0;">Engineering Services Design & Delivery</p>	
---	--

Client: **Asset Management**

Title:
Derby Rd, Church Gate, Market Place,
London Road, High Street and Whatton Road,
Kegworth, Leicestershire.
Section 58 Notice

Scheme Ref. / Drawing No.	Revision
CW23-004/H1/S58	
Prepared By: F.LARTER	Scale: N.T.S
Checked By:	Size: A3
Approved By:	Date: JAN 2023