

THE LEICESTERSHIRE COUNTY COUNCIL  
(DISTRICT OF HARBOROUGH) CONSOLIDATION ORDER 2022 (BROUGHTON WAY,  
BROUGHTON ASTLEY) (AMENDMENT 8) ORDER 2024

The Leicestershire County Council ("the Council") in exercise of its powers under Sections 1, 2, 4, 5, 19, 32, 35, 45, 46, 47, 49 and Part IV of Schedule 9 of the Road Traffic Regulation Act 1984 ("the Act") as amended, and of all other enabling powers and after consultation with the Chief Officer of Police in accordance with Part III of Schedule 9 of the Act hereby makes the following Order:-


1. This Order shall come into force on 20<sup>th</sup> of December 2024 and may be cited as the "Leicestershire County Council (District of Harborough) Consolidation Order 2022 (Broughton Way, Broughton Astley) (Amendment 8) Order 2024"
2. The "Leicestershire County Council (District of Harborough) Consolidation Order 2022" is hereby amended by the plan(s) specified in the First Schedule to this Order and with the inclusion of the plan(s) specified in the Second Schedule, attached hereto.


**FIRST SCHEDULE**  
**Plan(s) to be amended**

KZ80 – Broughton Astley  
KZ81 – Broughton Astley


**SECOND SCHEDULE**  
**New Plan(s)**

KZ80 – Broughton Astley  
KZ81 – Broughton Astley

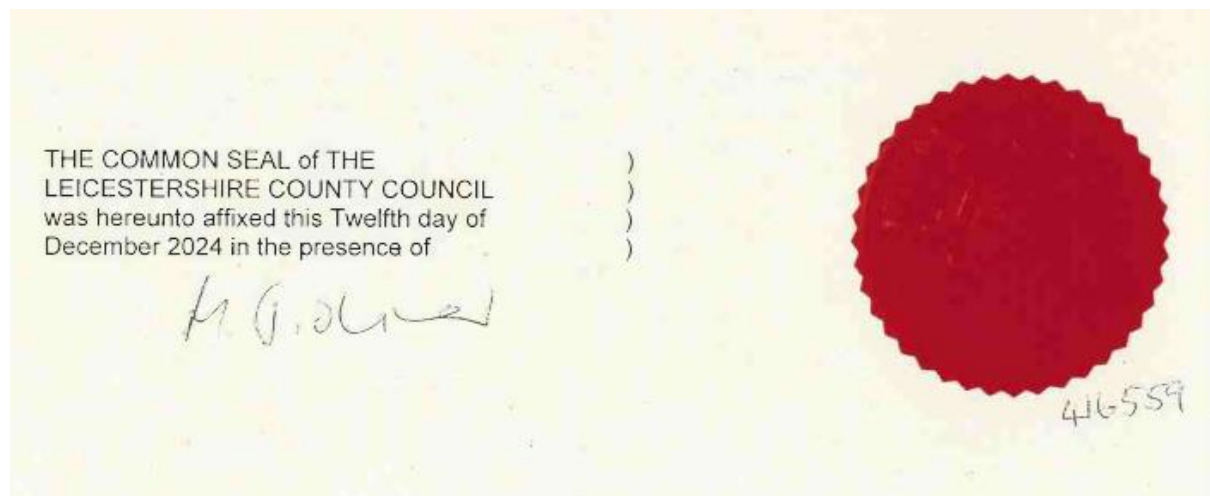

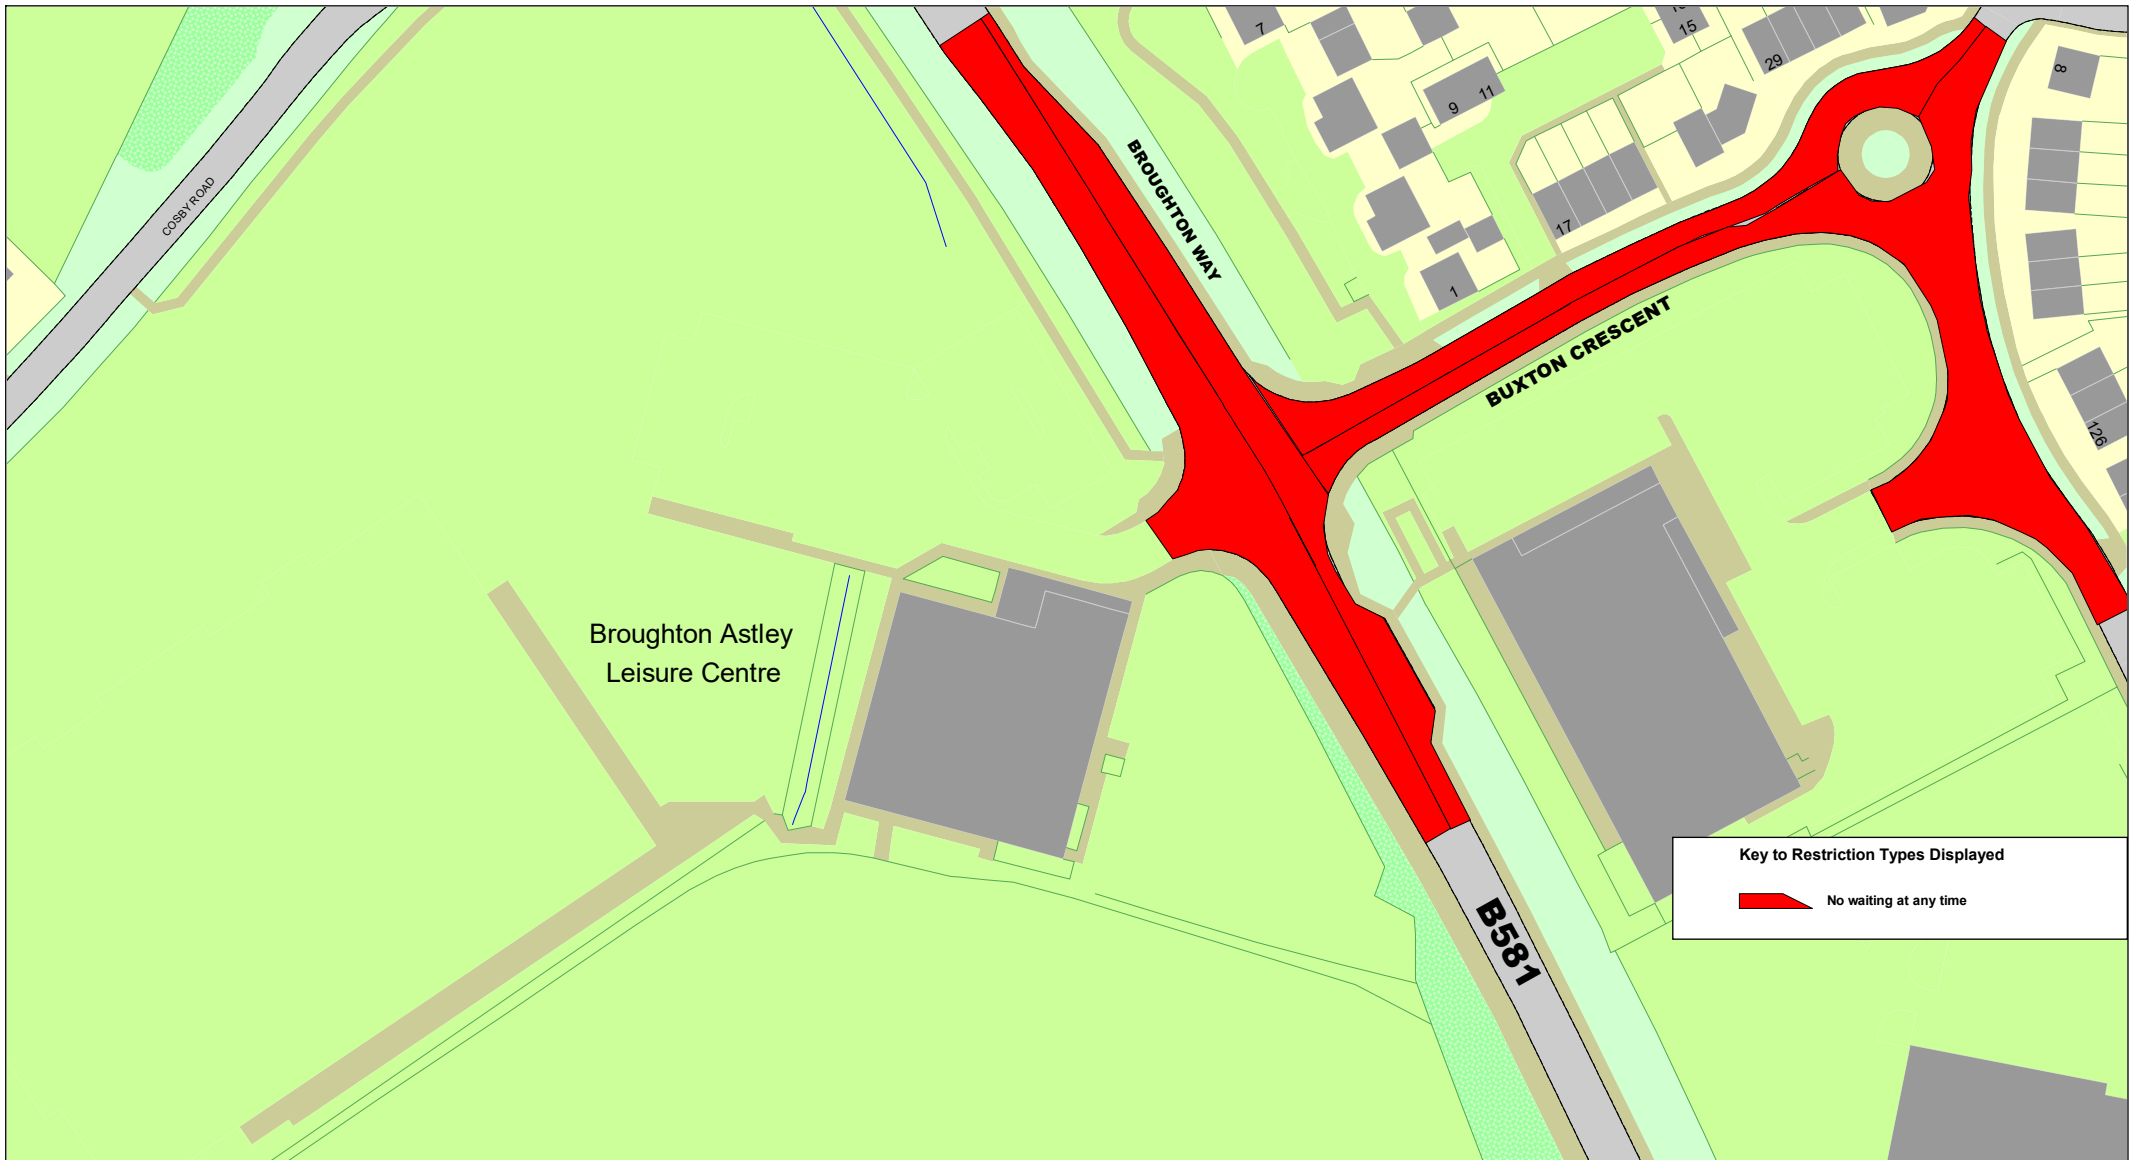

**Key to Restriction Types Displayed**


 No waiting at any time



© Crown copyright. All rights reserved  
 Leicestershire County Council  
 Licence No. 100019271 2024

Tile Ref: KZ80

SCALE	1 : 1250
DATE	28/10/2024
DRAWING No.	
DRAWN BY	

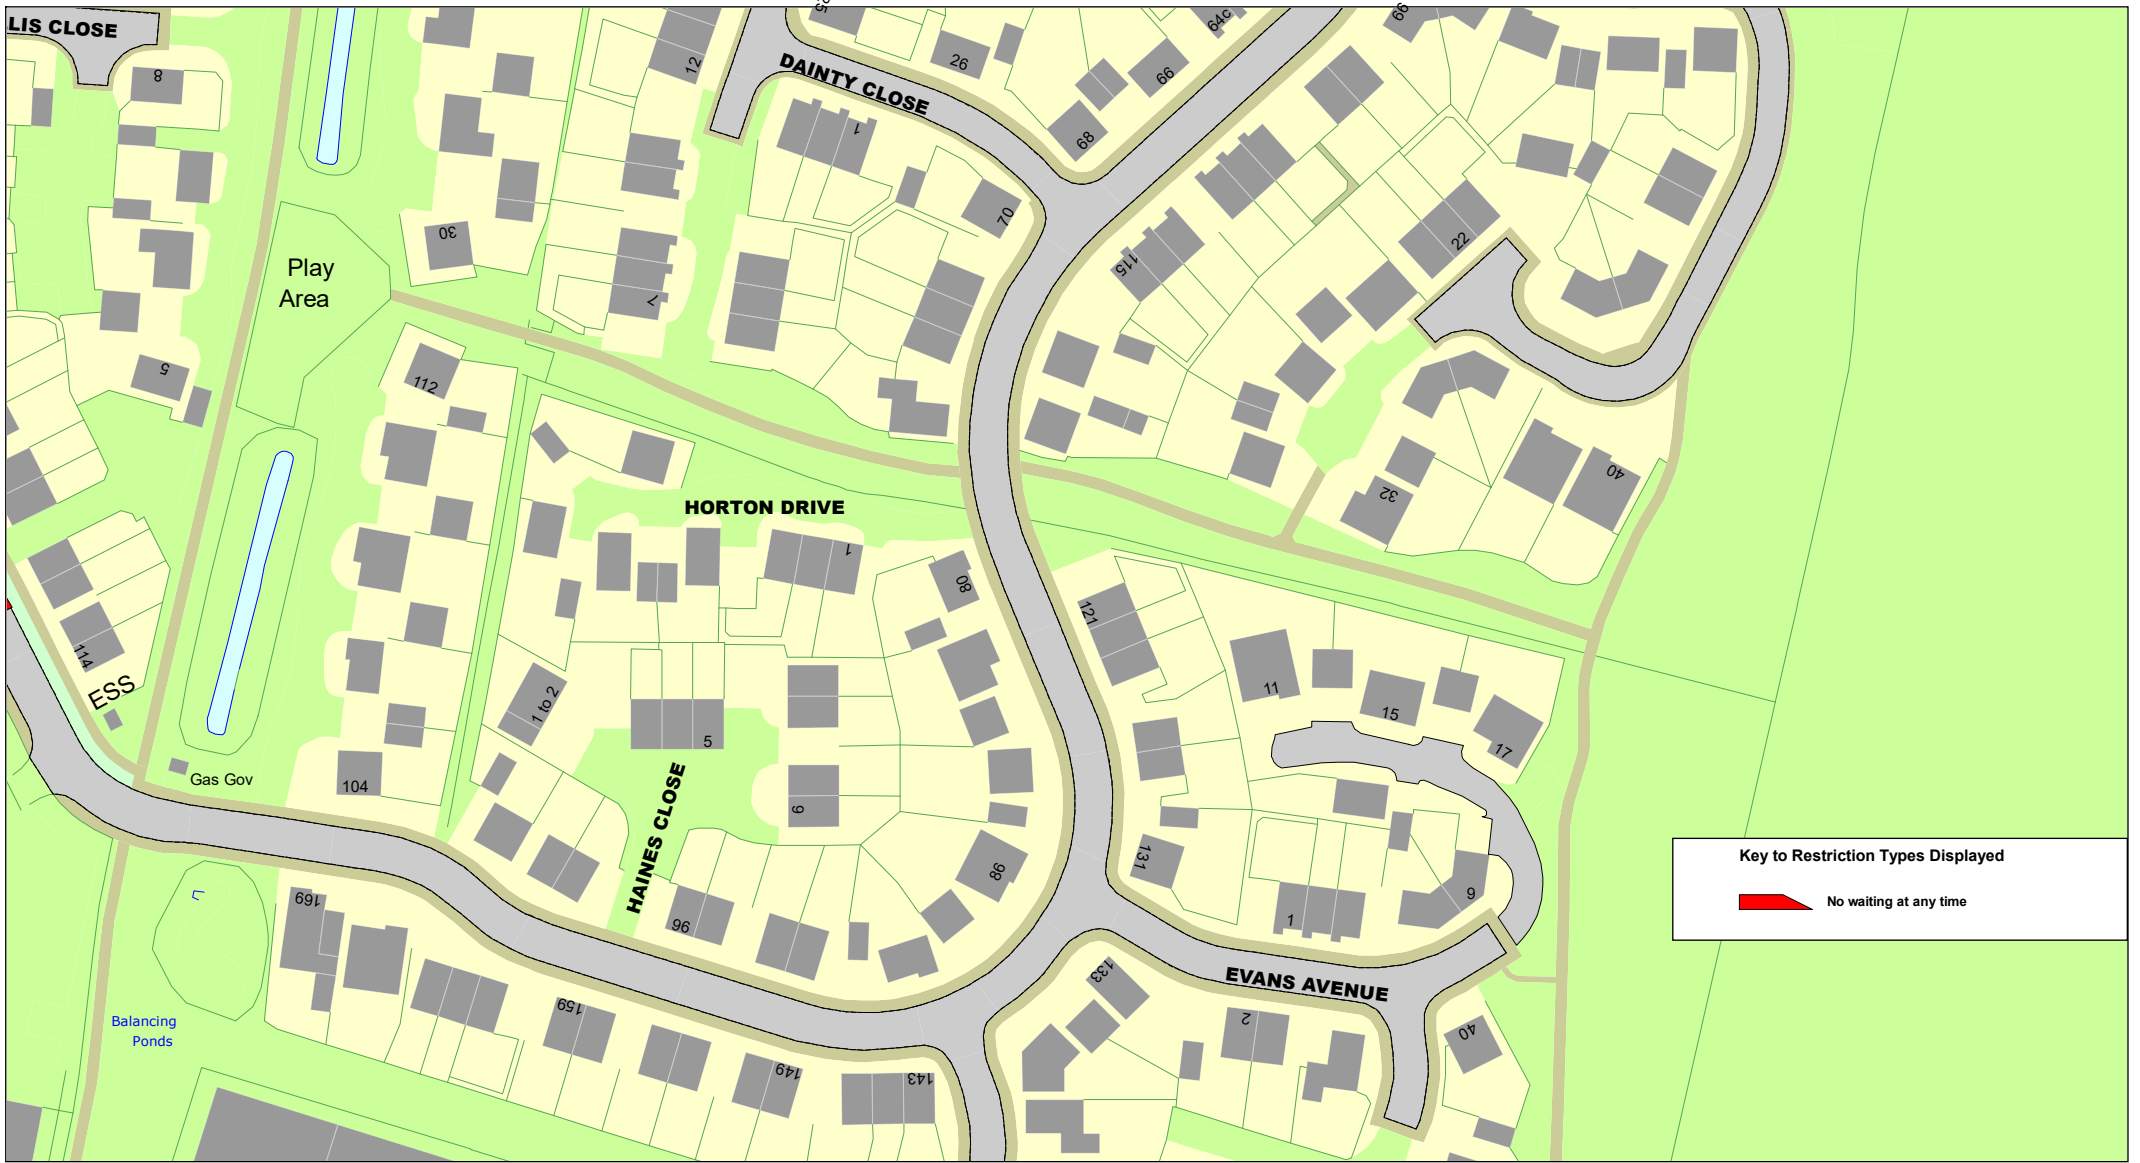

**Leicestershire  
County Council**

© Crown copyright. All rights reserved  
Leicestershire County Council  
Licence No. 100019271 2024

**Tile Ref: KZ81**

SCALE	1 : 1250
DATE	28/10/2024
DRAWING No.	
DRAWN BY	