

All Statutory Undertakers
with apparatus in Leicestershire

Date: 16th January 2025
My Ref: ES_0109
Contact: Kalpesh Parmar
Phone: 0116 305 0001
Online: <https://www.leicestershire.gov.uk/contact-information>

LEICESTERSHIRE COUNTY COUNCIL

NEW ROADS AND STREET WORKS ACT 1991

DEPARTMENT OF ENVIRONMENT & TRANSPORT

NOTICE TO UNDERTAKERS – SECTION 58

THIS IS A NOTICE, NOT A SEARCH

The LEICESTERSHIRE COUNTY COUNCIL by its Director of Environment and Transport, acting in virtue of the powers vested in the Council as Highway Authority, hereby gives 3 months advance notice under Section 58 of the Act of its intention to execute substantial road works in accordance with the accompanying plan.

Subject to the exemptions in the Act and Regulations under it, no street works may be executed for a period of 36 months from the completion of the works described without the consent of the said Leicestershire County Council. Should such street works be planned you are requested to contact the above-named officer to discuss how the works can best be co-ordinated.

1. Scheme Title: Hollier's Walk, Hinckley, Junction improvement
2. Description of works: Carriageway Resurfacing
3. Highway and route number: B590 Hollier's Walk, Hinckley, B590 Leicester Road, Hinckley, B590 New Buildings, Hinckley, and B590, Derby Road, Hinckley.
4. USRN(s): 17400618, 17400902 ,17400715 and 17400380
5. Grid Reference: E: 442952, N: 294223
6. Terminal points of site: E: 442857, N: 294211 – B590 Hollier's Walk, Hinckley
(Refer to enclosed plan for E: 442953 , N: 294286– B590 Derby Road, Hinckley
location and extents of works) E: 443049 , N: 294221– B590 Leicester Road, Hinckley
E: 442927 , N: 294161– B590 New Buildings, Hinckley

Continued ...

Environment and Transport Department
Leicestershire County Council, County Hall, Glenfield. Leicestershire LE3 8RJ
Telephone: 0116 305 0001
Online: <https://www.leicestershire.gov.uk/contact-information>

Director, Ann Carruthers

www.leicestershire.gov.uk

7. Programmed start date: 20th January 2025
8. Programmed completion date: 25th April 2025
9. Address for reference: 2-6 Hollier's Walk, Hinckley LE10 1QW (junction with Leicester Road, New Buildings and Derby Road)

Yours faithfully,

Kalpesh Parmar
Engineer (Highways Delivery)

Environment and Transport Department
Leicestershire County Council, County Hall, Glenfield. Leicestershire LE3 8RJ
Telephone: 0116 305 0001
Online: <https://www.leicestershire.gov.uk/contact-information>

Director, Ann Carruthers

www.leicestershire.gov.uk



Notes:

1. All Dimensions Are in Metres. All Levels Are in Metres Above Ordnance Datum.
2. Any changes to the design or specification will require the prior approval of the relevant engineer in writing.

KEY:

Proposed kerb line.

Proposed gully. See LCC Standard Drawing No SD/5/11A,12,13.

Existing manhole height to be adjusted to suit new levels.

Existing service cover to be adjusted to suit new levels.

Plane & resurface existing Surface Cours
50mm Plane off existing surfacing material
50mm HRA 35/14 F Surf 40/60 des

11/12/24	Revised signals drawing including ducting changes and reduced number of poles	JH	11/12	B
Approved	Revision	By	Date	Rev

Leicestershire County Council

Ann Carruthers
Director of
Environment And Transport

County Hall * Glenfield * Leicester * L
Tel No : 0116 3050001 Web : www.leics.gov.uk

Construction

Improvements Team
Highways & Transport Services

CLIENT: TP&P


Title:
Site - Holliers Walk, Hinckley

Series - 700

Drawing - Carriageway Resurfacing

Scheme Ref. / Drawing No.	Revision
302970.1/H3/7/3	C

Prepared By:	A Middleton	Scale:	1:200
Checked By:	J Hardy	Size:	A1
Approved By:	-	Date:	Oct 24

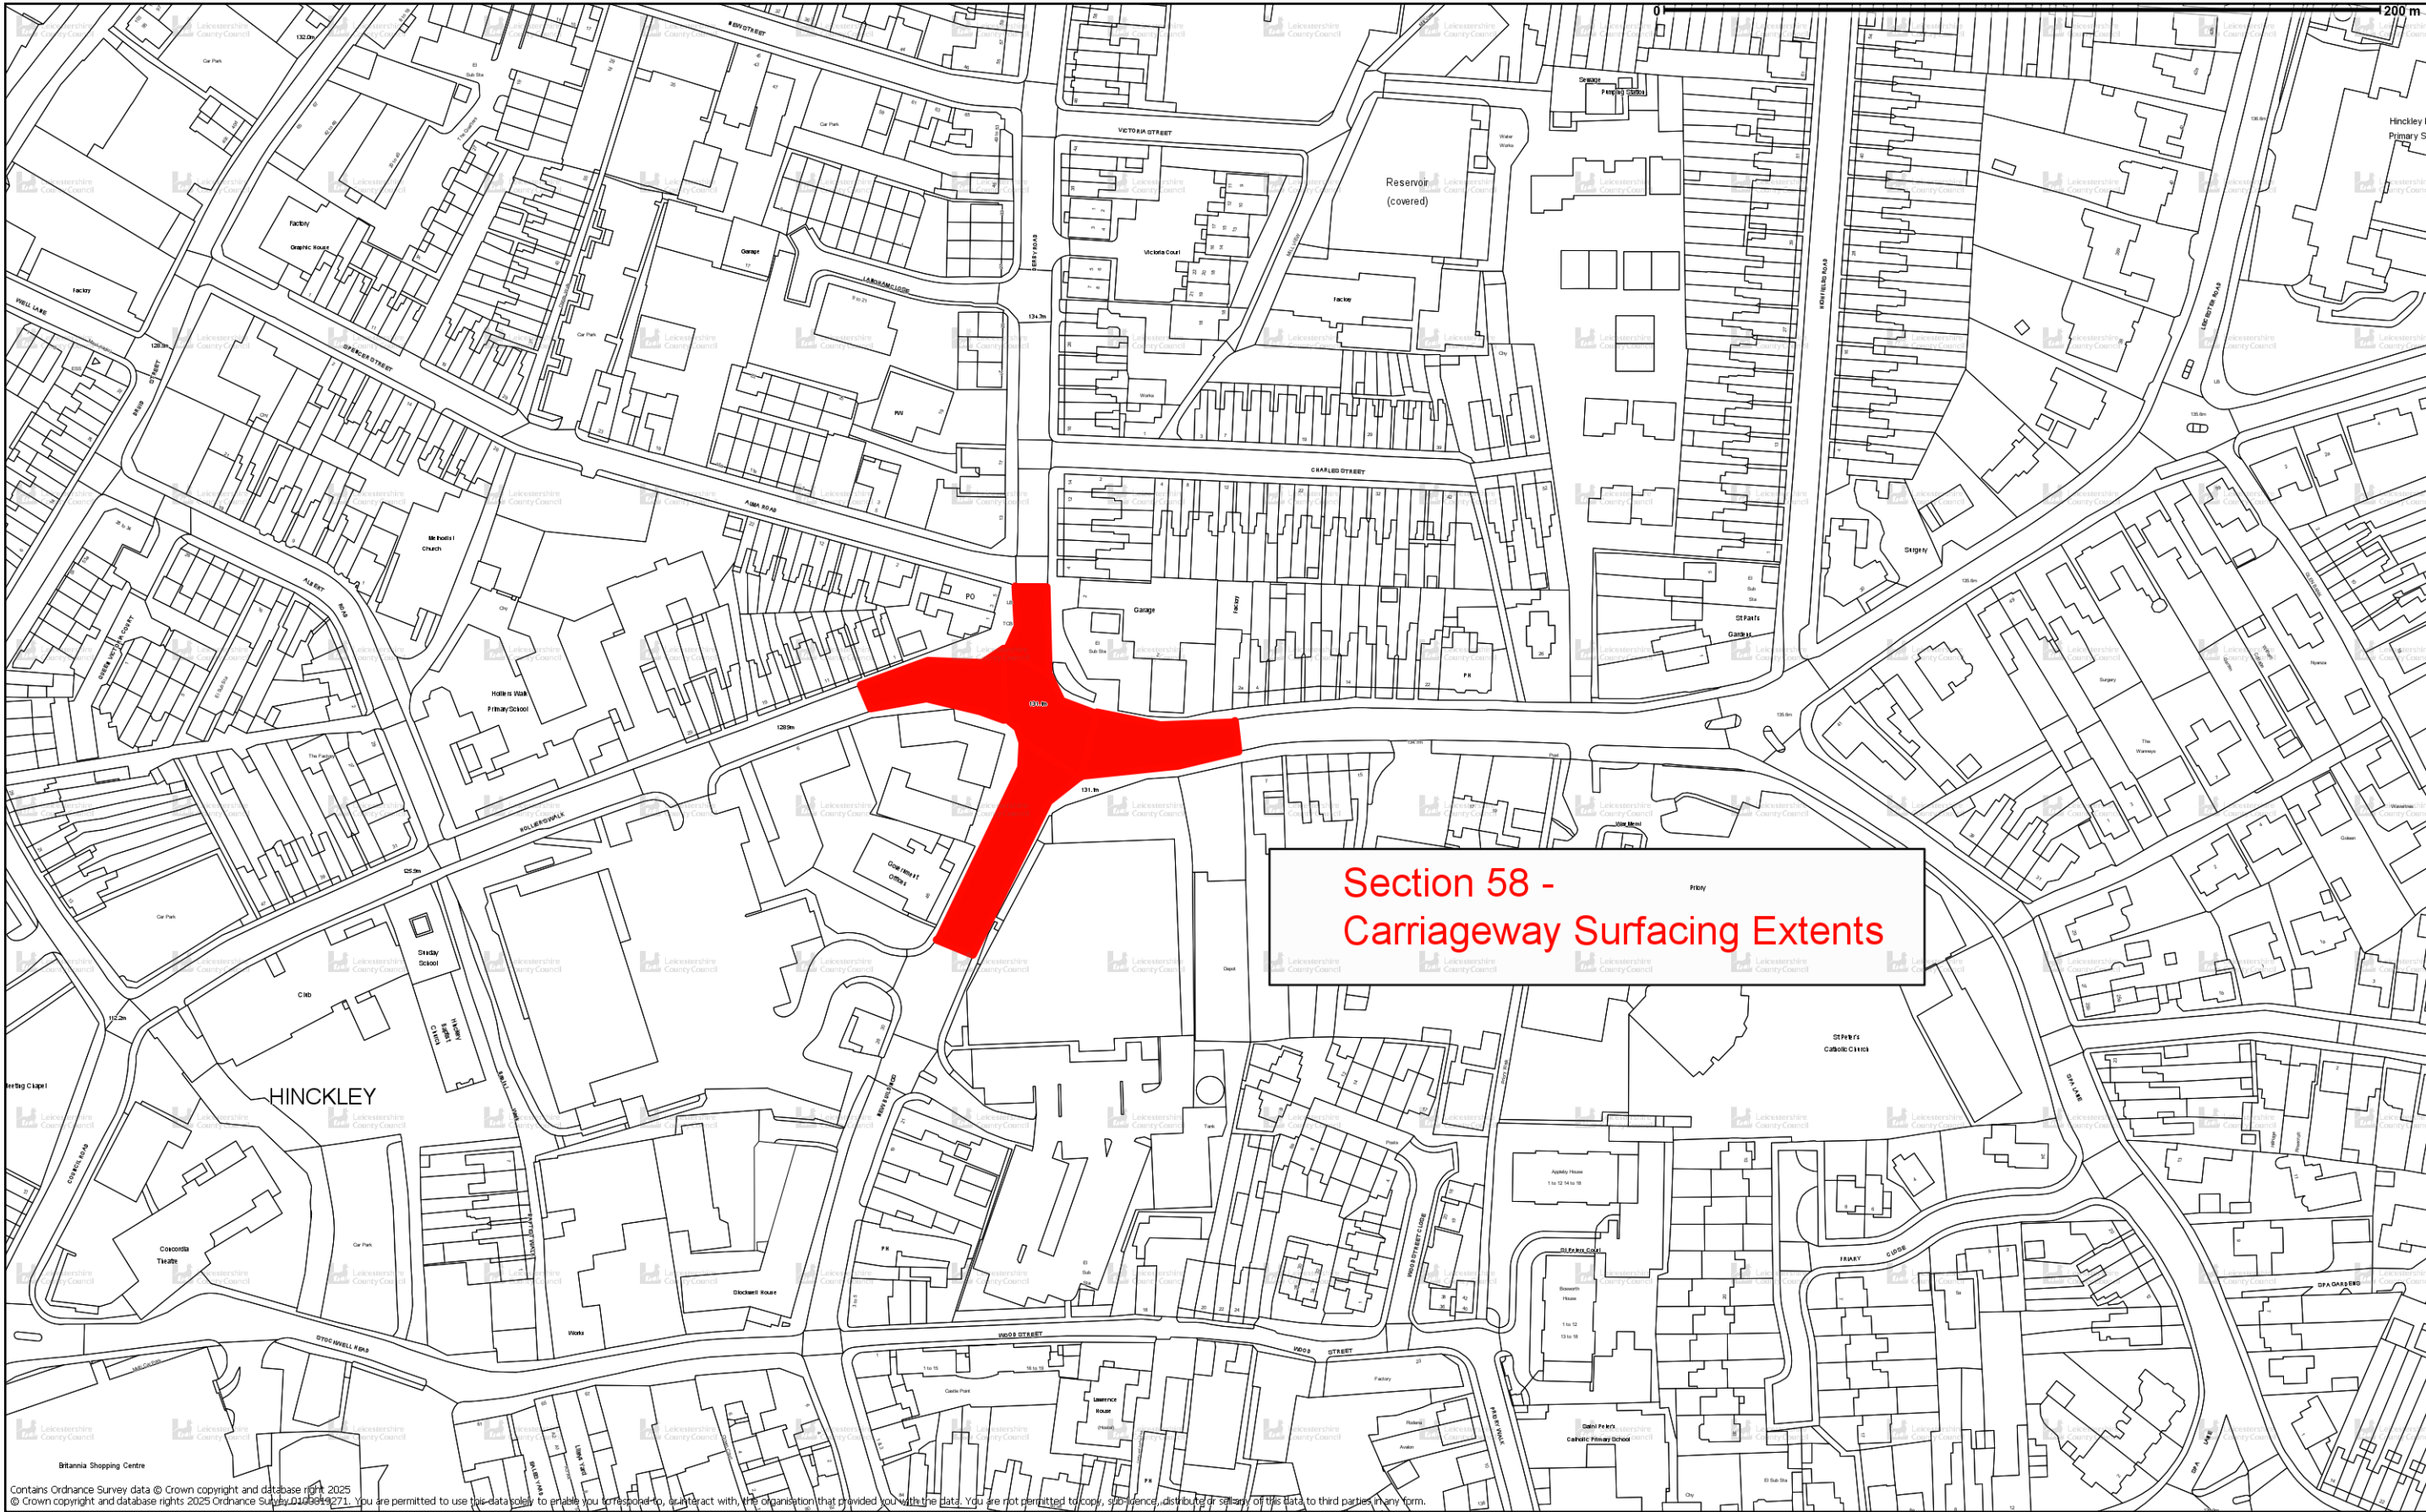

© Crown copyright and database rights 2025 Ordnance Survey 0100019271. You are permitted to use this data solely to enable you to respond to, or interact with, the organisation that provide the data. You are not permitted to copy, sub-licence, distribute any of this data to third parties in any form.

Leicestershire County Council
Highway

Scale 1:178



Holliers Walk Section 58 Carriageway Surfacing Extents

Holliers Walk, Hinckley Junction Improvement Scheme

