

All Statutory Undertakers
with apparatus in Leicestershire

Date: 17th January 2025
My Ref: 659449
Contact: Rebecca Forknall
Phone: 0116 305 0001
Online: [leicestershire.gov.uk/contact-information](https://www.leicestershire.gov.uk/contact-information)

LEICESTERSHIRE COUNTY COUNCIL

NEW ROADS AND STREET WORKS ACT 1991

DEPARTMENT OF ENVIRONMENT & TRANSPORT

NOTICE TO UNDERTAKERS – SECTION 58

THIS IS A NOTICE, NOT A SEARCH

The LEICESTERSHIRE COUNTY COUNCIL by its Director of Environment and Transport, acting in virtue of the powers vested in the Council as Highway Authority, hereby gives 3 months advance notice under Section 58 of the Act of its intention to execute substantial road works in accordance with the accompanying plan.

Subject to the exemptions in the Act and Regulations under it, no street works may be executed for a period of 36 months from the completion of the works described without the consent of the said Leicestershire County Council. Should such street works be planned you are requested to contact the above-named officer to discuss how the works can best be co-ordinated.

1. Scheme Title: Park Road, Loughborough
2. Description of works: Carriageway Resurfacing
3. Highway and route number: Park Road, Loughborough
4. USRN(s): 6501285, 6502053
5. Grid Reference: E: 453598, N: 318164
6. Terminal points of site: E: 453623, N: 318220 – Park Road (Northern extents)
(Refer to enclosed plan for E: 453555, N: 318101 – Park Road (Southern extents)
location and extents of works)
7. Programmed start date: 8th April 2025
8. Programmed completion date: 11th April 2025
9. Address for reference: 201a Turkish Mangal, Park Road, Loughborough, LE11 2HE


Yours faithfully,

Rebecca Forknall
Reactive Maintenance Engineer

Environment and Transport Department
Leicestershire County Council, County Hall, Glenfield. Leicestershire LE3 8RJ
Telephone: 0116 305 0001
Online: <https://www.leicestershire.gov.uk/contact-information>

Director, Ann Carruthers

www.leicestershire.gov.uk

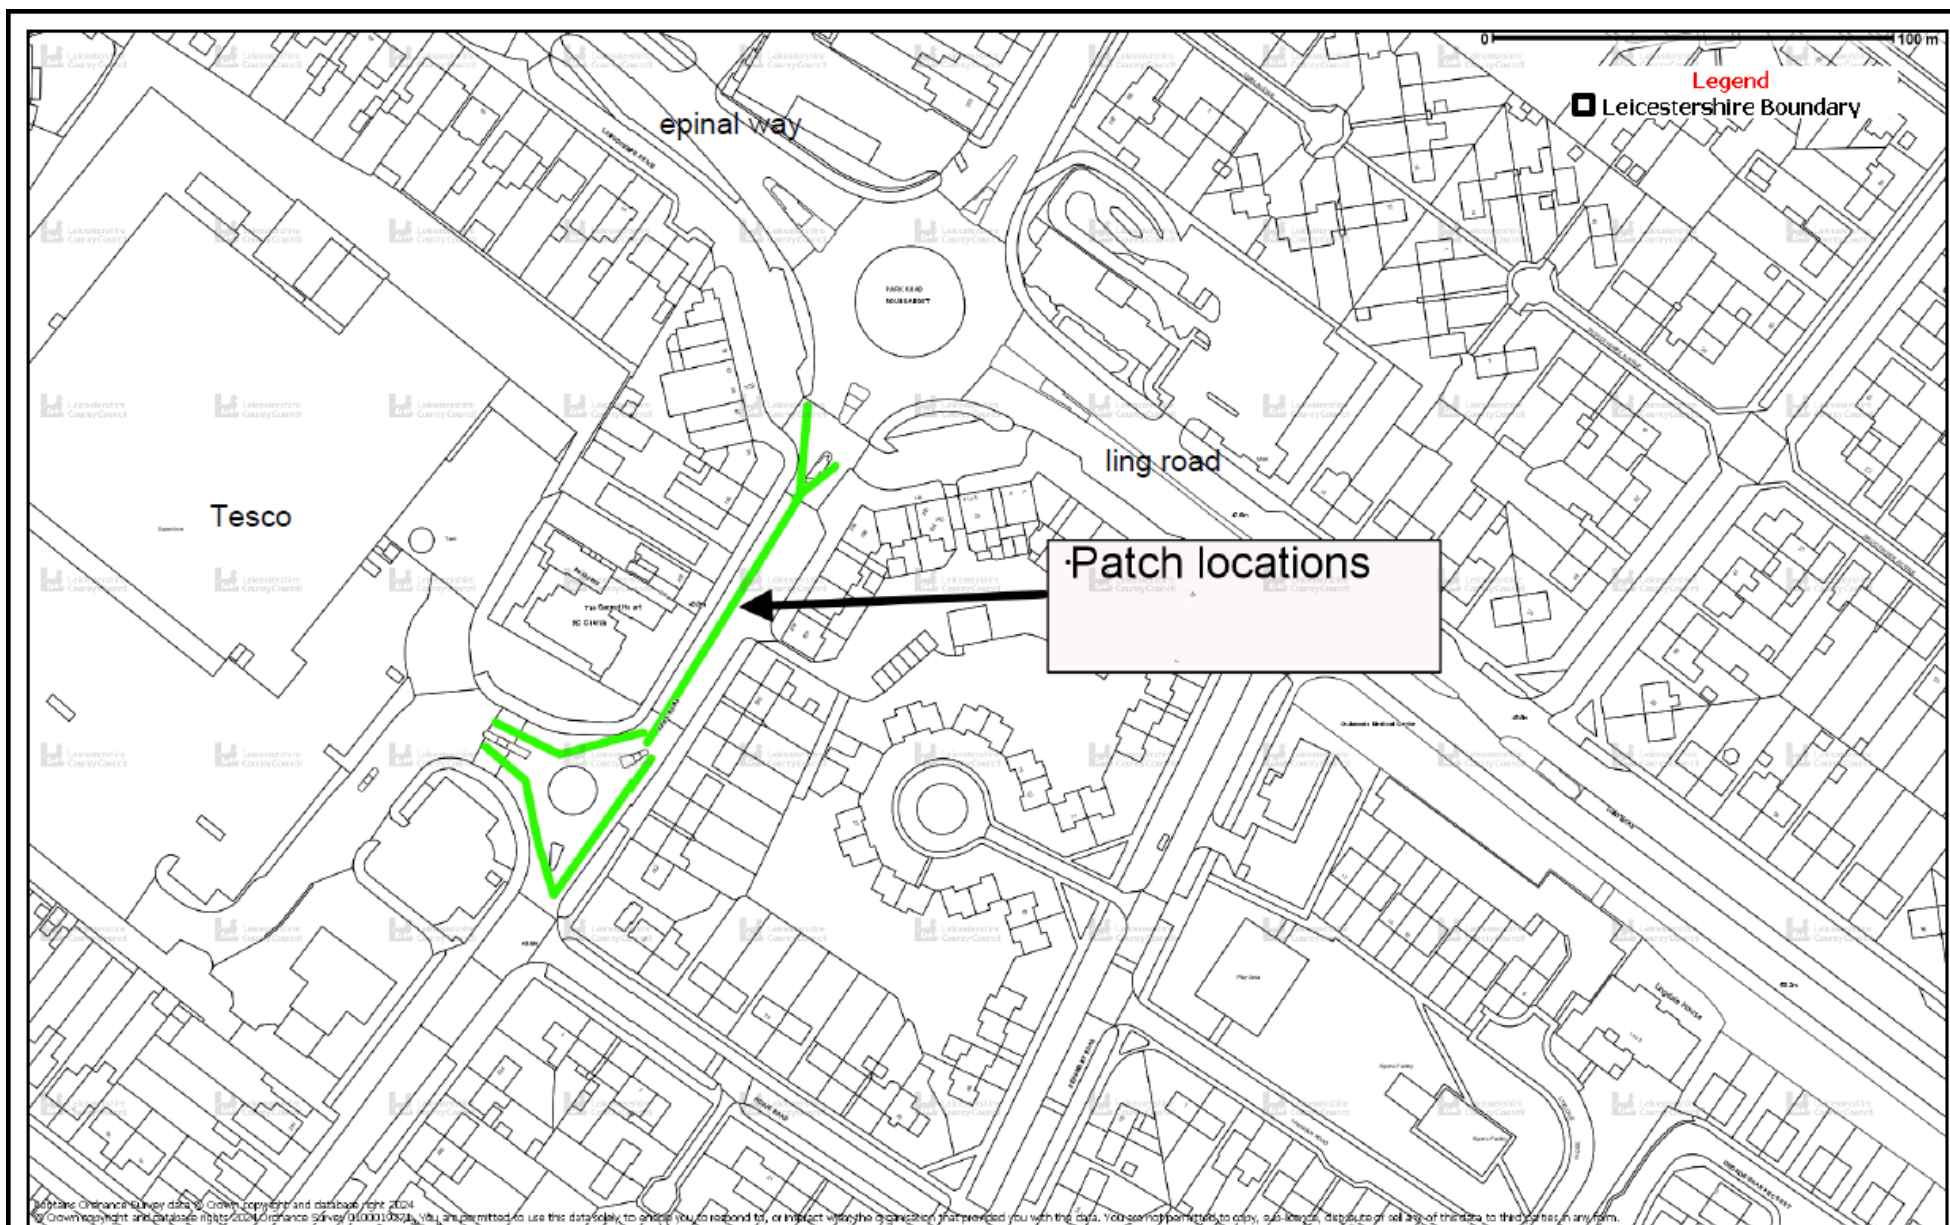

© Crown copyright and database rights 2024 Ordnance Survey 0100019271. You are permitted to use this data solely to enable you to respond to, or interact with, the organisation that provided you with the data. You are not permitted to copy, sub-licence, distribute or sell any of this data to third parties in any form.

E&T

Scale 1:1786



Park Road

Loughborough



Leicestershire
County Council