

THE LEICESTERSHIRE COUNTY COUNCIL  
(LATIMER STREET, THE BOROUGH OF CHARNWOOD)  
CONSOLIDATION ORDER 2022 (LATIMER STREET, ANSTEY)  
(AMENDMENT 12) ORDER 202

THE LEICESTERSHIRE COUNTY COUNCIL hereby gives notice that it proposes to make an Order under Sections 1, 2, 4, 5, 19, 32, 35, 45, 46, 47, 49 and Part IV of Schedule 9 of the Road Traffic Regulation Act 1984 ("the Act"), and of all other enabling powers, and after consultation with the Chief Officer of Police in accordance with Part III of Schedule 9 to the Act, the effect of which will be:

To revoke part of the Limited Waiting 1 Hour No Return within 1 Hour Mon-Sat 8am-6pm except Resident's Parking Permit Holders on the northern end of Latimer Street, Anstey

Revoke part of the No Waiting at Any Time Restrictions on the southern end of Latimer Street, Anstey

To impose No Waiting at Any Time Restrictions on part of the northern end of Latimer Street, Anstey

To impose Limited Waiting 1 Hour No Return within 1 Hour Mon-Sat 8am-6pm except Resident's Parking Permit Holders' Parking Bays on part of the southern end of Latimer Street, Anstey



A copy of the proposed Order, together with a plan illustrating the proposals and an explanatory statement giving the Council's reasons for proposing to make the Order may be inspected during normal office hours at my offices, Room 200, County Hall, Glenfield, Leicester LE3 8RA, at the offices of Charnwood Borough Council, Southfields, Loughborough LE11 2TX or on the Notice Board of Anstey Parish Council.

Documents can also be viewed online at <https://www.leicestershire.gov.uk/roads-and-travel/cars-and-parking/traffic-management-consultations> from 14th May 2025.

Objections to the proposals, specifying the grounds on which they are made, should be sent in writing to the undersigned by not later than 5<sup>th</sup> June 2025, quoting reference KJ/HTWMT/5949. Alternatively, objections can be emailed to [kevin.jukes@leics.gov.uk](mailto:kevin.jukes@leics.gov.uk) or via the online comment form which may be accessed via the link above. If you require alternative formats of this Notice, including larger print or braille, please contact Leicestershire County Council on (0116) 305 0001.

Dated: 14<sup>th</sup> May 2025

Lauren Haslam, Director of Law and Governance, Leicestershire County Council, County Hall, Glenfield, Leicester LE3 8RA

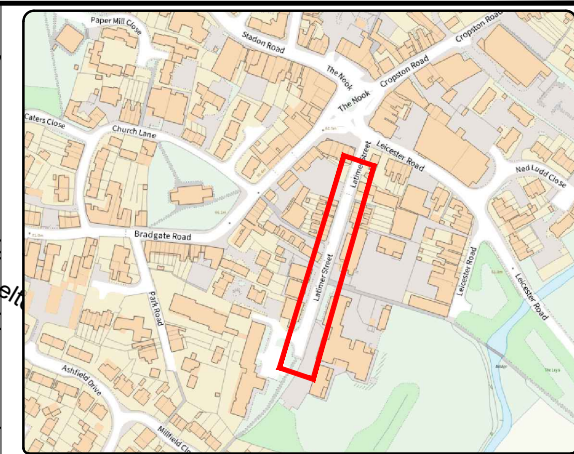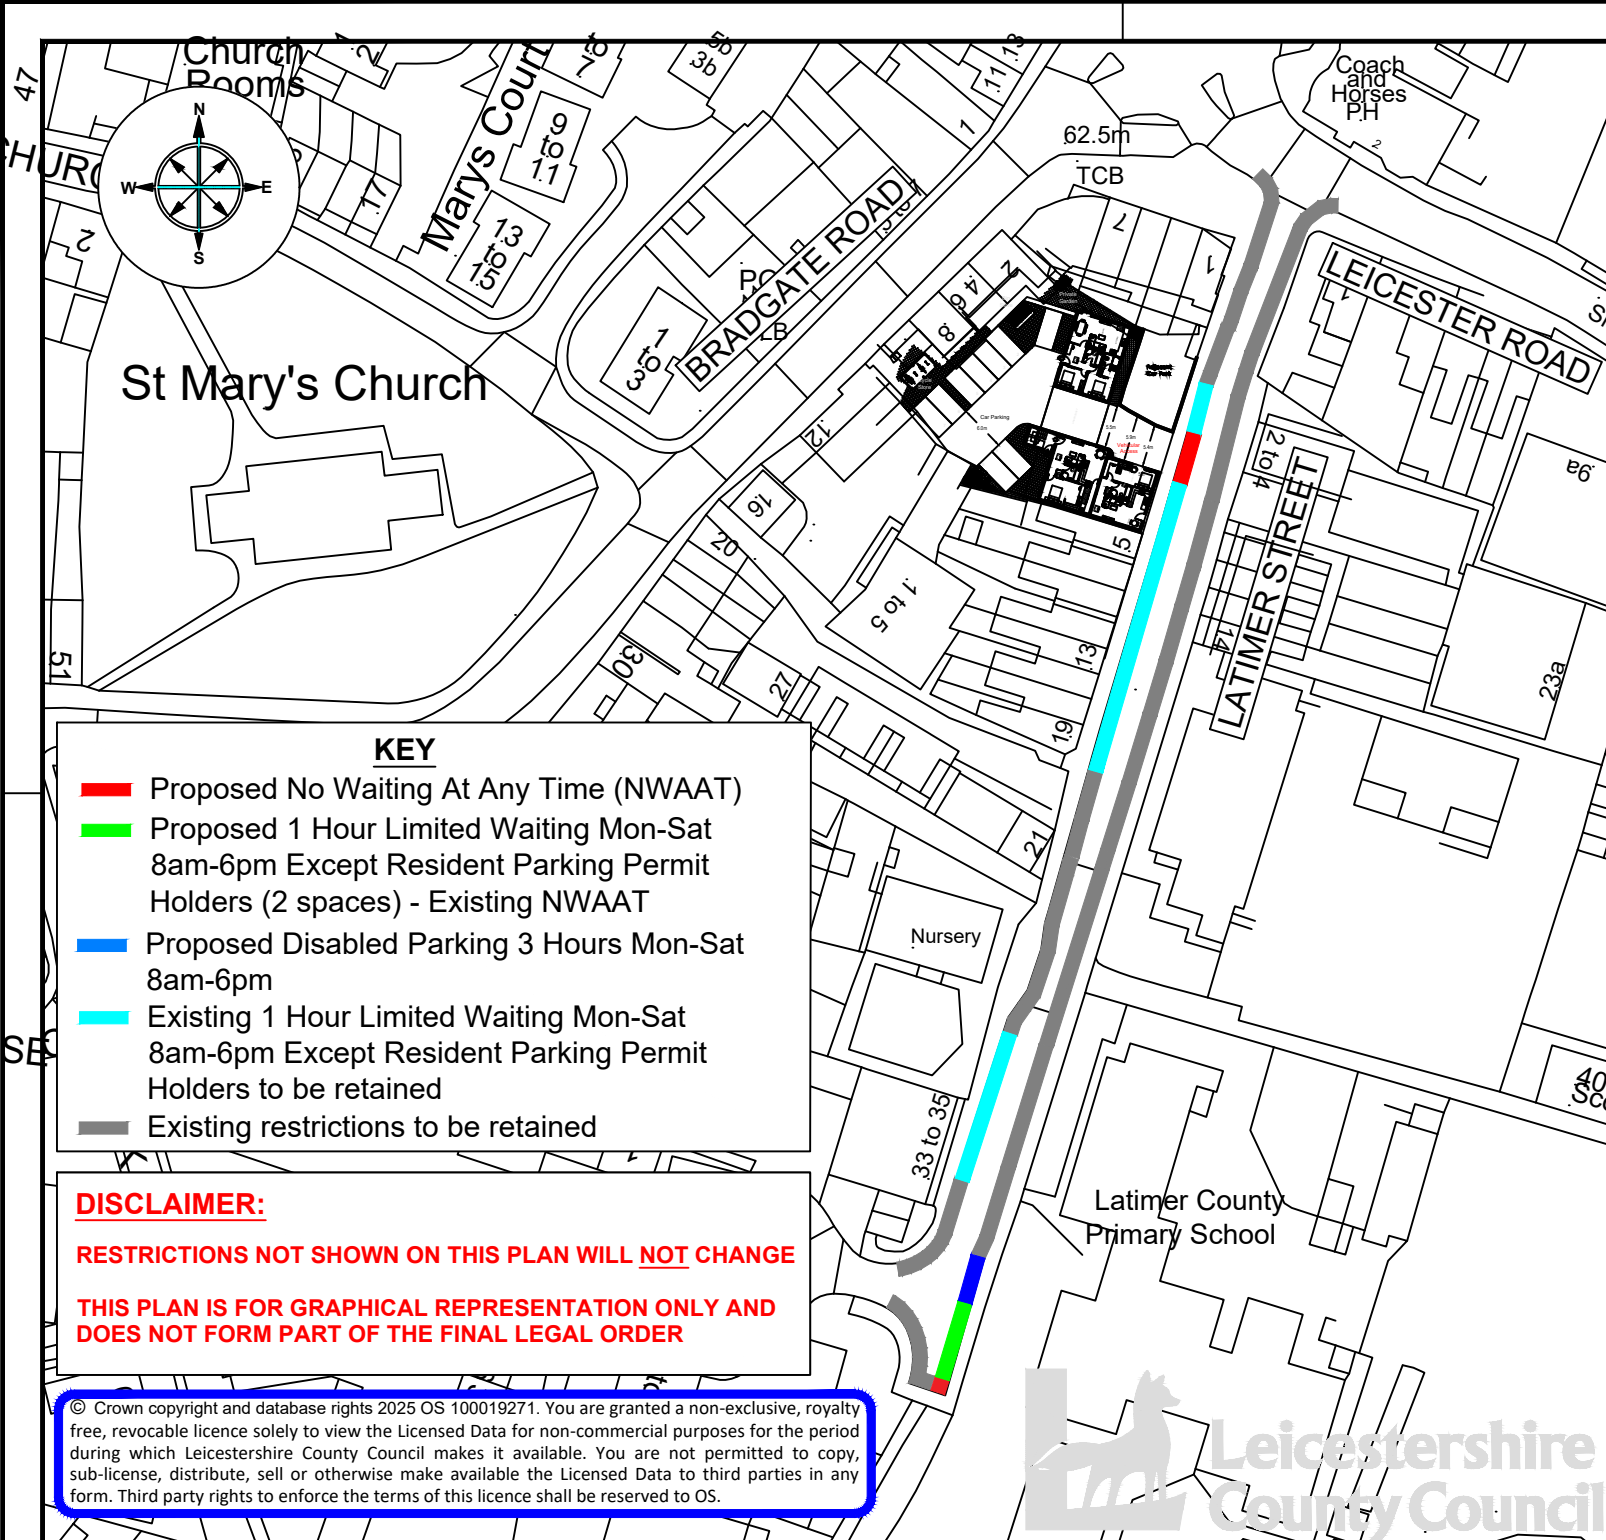

ENVIRONMENT AND  
TRANSPORT DEPARTMENT

ANN CARRUTHERS  
DIRECTOR

NETWORK MANAGEMENT  
DEVELOPMENT & GROWTH

LATIMER STREET, ANSTY

CHANGES TO PARKING PROVISION &  
WAITING RESTRICTIONS  
CONSULTATION PLAN

DRAWING NUMBER		SCALE	
TMD.069/T1/1		NTS	
PREPARED BY:	A COOLING	DATE:	APRIL 2025
CHECKED BY:	S BURT	SIZE :	A4
APPROVED BY:	G NEAT		

COUNTY HALL \* GLENFIELD \* LEICESTER \* LE3 8ST

Tel: 0116 3050001

[www.leicestershire.gov.uk](http://www.leicestershire.gov.uk)

**LEICESTERSHIRE COUNTY COUNCIL**

**DISTRICT OF CHARNWOOD**

**LATIMER STREET, ANSTEY**

**CHANGES TO PARKING PROVISION &**

**WAITING RESTRICTIONS**

**STATEMENT OF REASONS**

Leicestershire County Council proposes to make the above order on behalf of a developer.

As part of a new residential development on Latimer Street, Anstey, it is required to:

- Remove approximately 7.3m of the existing 'Limited Waiting 1 hour no return within 1 hour Mon-Sat 8am-6pm except resident's parking permit holders'.
- Install 'No Waiting At Any Time' restrictions for this 7.3m length.

The proposed length of these alterations will cover the newly constructed site access.

This proposal seeks to protect the visibility splays when accessing Latimer Street from the new development and mitigate any potentially obstructive on-street parking, ensuring a safe Highway environment.

It is also proposed to:

- Reconfigure the existing 'No Waiting At Any Time' restrictions to the southern end of Latimer Street to create 11m of 'Limited Waiting 1 hour no return within 1 hour Mon-Sat 8am-6pm except resident's parking permit holders' parking bays.

This proposal seeks to compensate for the reduced availability of on-street parking adjacent the new residential development.

The proposals are shown on plan TMD.069/T1/1

**THE LEICESTERSHIRE COUNTY COUNCIL**  
**(LATIMER STREET, THE BOROUGH OF CHARNWOOD)**  
**CONSOLIDATION ORDER 2022 (LATIMER STREET, ANSTEY)**  
**(AMENDMENT 12) ORDER 202**

The Leicestershire County Council ("the Council") in exercise of its powers under Sections 1, 2, 4, 5, 19, 32, 35, 45, 46, 47, 49 and Part IV of Schedule 9 of the Road Traffic Regulation Act 1984 ("the Act") as amended, and of all other enabling powers and after consultation with the Chief Officer of Police in accordance with Part III of Schedule 9 of the Act hereby makes the following Order:-

1. This Order shall come into operation on <<INSERT DATE>> and may be cited as the "Leicestershire County Council (Latimer Street, Borough of Charnwood) Consolidation Order 2022 (Latimer Street, Anstey) (Amendment 12) Order 202"
2. The "Leicestershire County Council (Borough of Charnwood) Consolidation Order 2022" is hereby amended by the plan(s) specified in the First Schedule to this Order and with the inclusion of the plan(s) specified in the Second Schedule, attached hereto.

**FIRST SCHEDULE**  
**Plan(s) to be amended**


HV86 – Anstey  
HW86 – Anstey

**SECOND SCHEDULE**  
**New Plan(s)**

HV86 – Anstey  
HW86 – Anstey

THE COMMON SEAL of THE )  
LEICESTERSHIRE COUNTY COUNCIL )  
was hereunto affixed this XXX day of XXX )  
202 in the presence of )






© Crown copyright. All rights reserved  
Leicestershire County Council  
Licence No. 100019271 2025

Tile Ref: HV86

SCALE	1 : 1250
DATE	23/04/2025
DRAWING No.	
DRAWN BY	



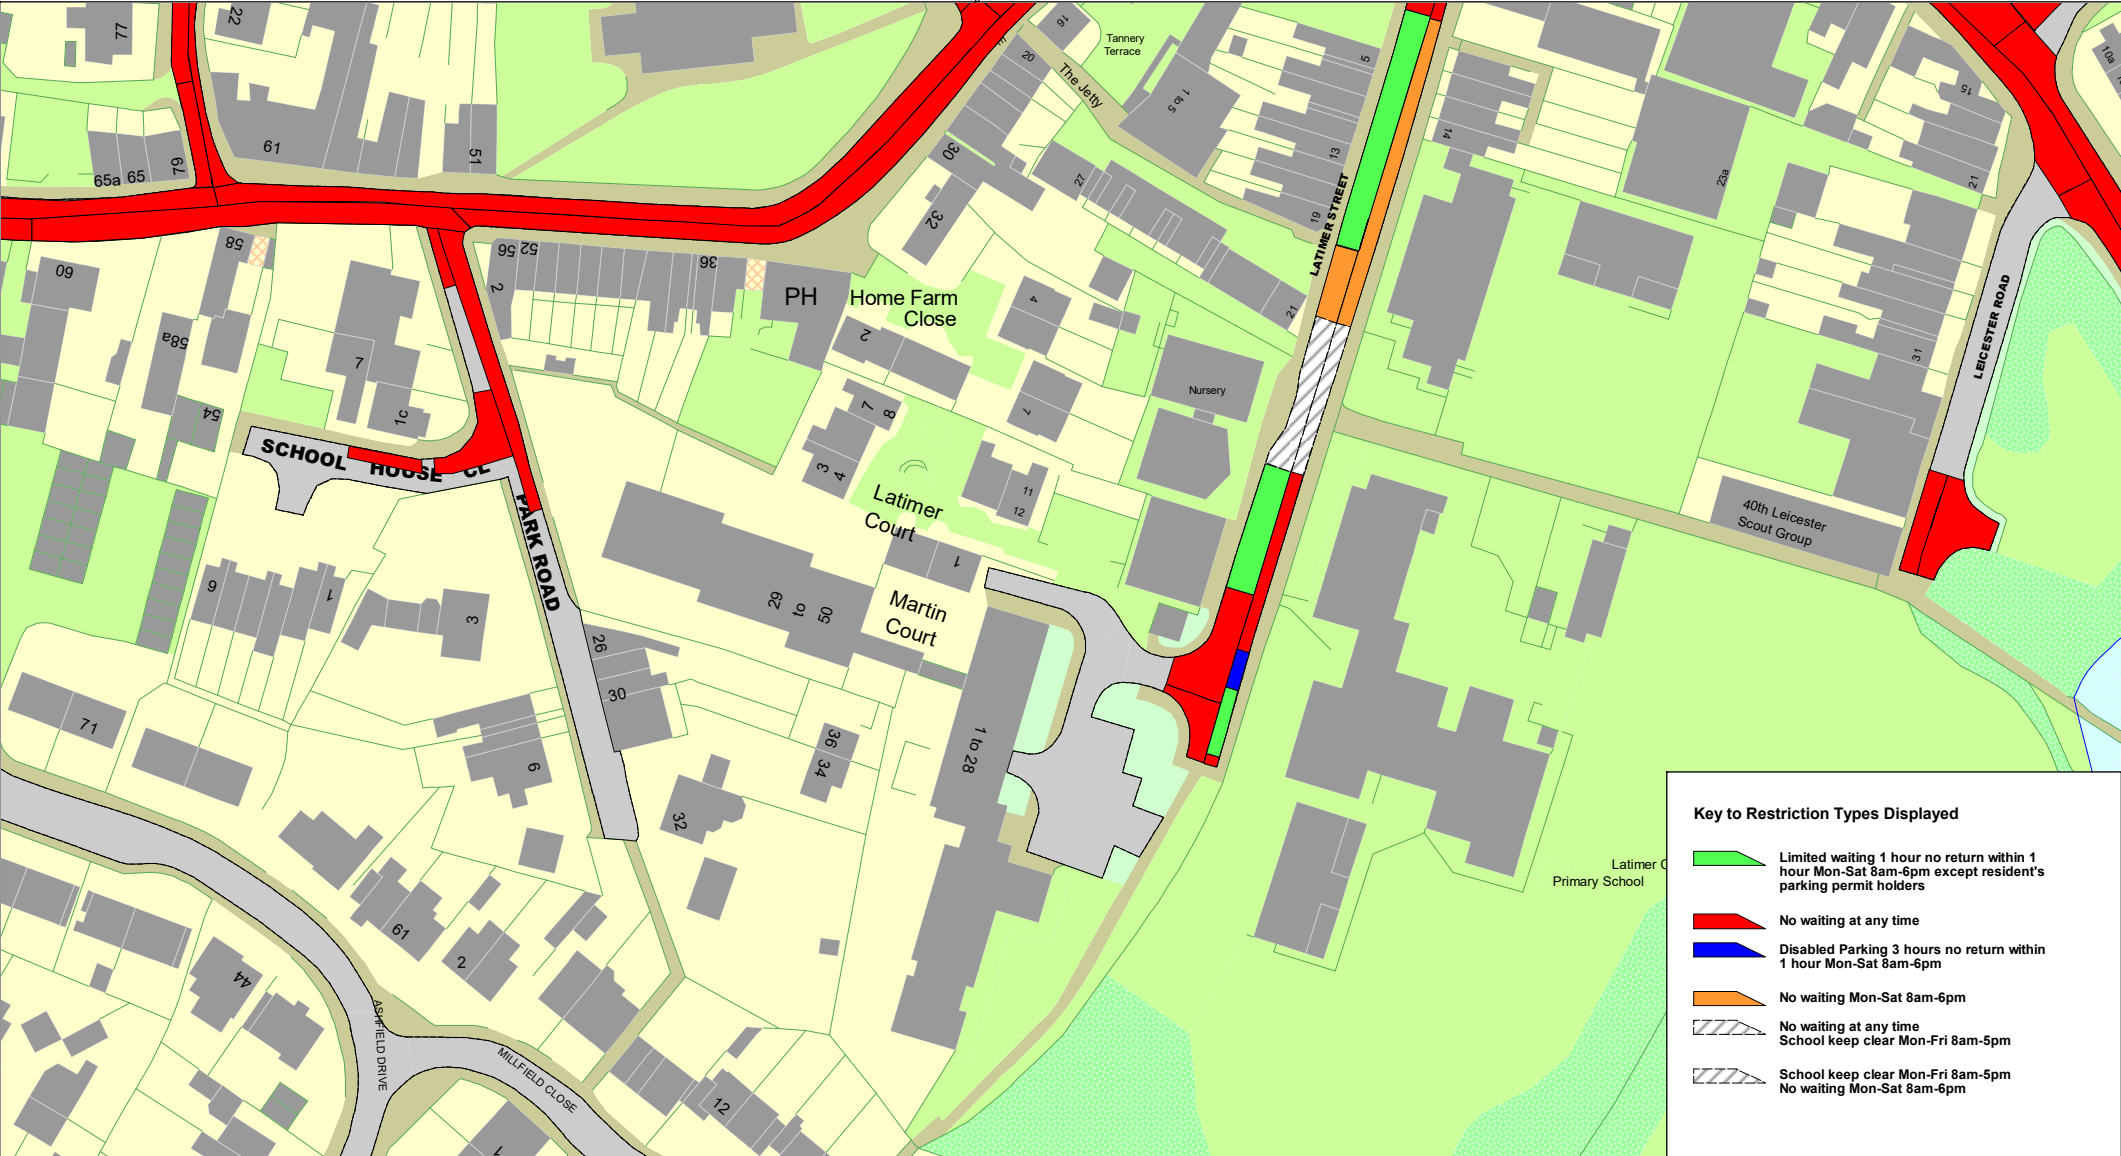

Tile Ref: HW86

© Crown copyright. All rights reserved  
Leicestershire County Council  
Licence No. 100019271 2025

SCALE	1 : 1250
DATE	23/04/2025
DRAWING No.	
DRAWN BY	