

All Statutory Undertakers
with apparatus in Leicestershire

Date: 14th April 2025
My Ref: CW25-003
Contact: Frances Larter
Phone: 0116 305 0001
Online: <https://www.leicestershire.gov.uk/contact-information>

LEICESTERSHIRE COUNTY COUNCIL

NEW ROADS AND STREET WORKS ACT 1991

DEPARTMENT OF ENVIRONMENT & TRANSPORT

NOTICE TO UNDERTAKERS – SECTION 58

THIS IS A NOTICE, NOT A SEARCH

The LEICESTERSHIRE COUNTY COUNCIL by its Director of Environment and Transport, acting in virtue of the powers vested in the Council as Highway Authority, hereby gives 3 months advance notice under Section 58 of the Act of its intention to execute substantial road works in accordance with the accompanying plan.

Subject to the exemptions in the Act and Regulations under it, no street works may be executed for a period of 36 months from the completion of the works described without the consent of the said Leicestershire County Council. Should such street works be planned you are requested to contact the above-named officer to discuss how the works can best be co-ordinated.

- | | | |
|--|-------------------------------------|---|
| 1. Scheme Title: | A511 Bardon Road, Bardon, Coalville | |
| 2. Description of works: | Carriageway Resurfacing | |
| 3. Highway and route number: | A511 Bardon Road, Bardon, Coalville | |
| 4. USRN(s): | 28503287 | |
| 5. Grid Reference: | E: 445268, N: 312394 | |
| 6. Terminal points of site:
(Refer to enclosed plan for
location and extents of works) | E: 444803, N: 312586 | A511 Bardon Road, Bardon
(Western extents) |
| | E: 444940, N: 312551 | A511 Bardon Road, Bardon
(Eastern extents) |
| | E: 445107, N: 312484 | A511 Bardon Road, Bardon
(Western extents) |
| | E: 445752, N: 311926 | A511 Bardon Road, Bardon
(Eastbound extents, dual section) |
| | E: 445689, N: 311976 | A511 Bardon Road, Bardon
(Westbound extents, dual section) |

Environment and Transport Department
Leicestershire County Council, County Hall, Glenfield. Leicestershire LE3 8RJ
Telephone: 0116 305 0001
Online: <https://www.leicestershire.gov.uk/contact-information>

Director, Ann Carruthers

www.leicestershire.gov.uk

Continued ...

7. Programmed start date: 26th August 2025
8. Programmed completion date: 13th September 2025
9. Address for reference: St Peter's Church, Bardon Road, Coalville, LE67 1TD

Yours faithfully,


Frances Larter

Engineer (Highways Delivery)

Environment and Transport Department
Leicestershire County Council, County Hall, Glenfield. Leicestershire LE3 8RJ
Telephone: 0116 305 0001
Online: <https://www.leicestershire.gov.uk/contact-information>

Director, Ann Carruthers

www.leicestershire.gov.uk

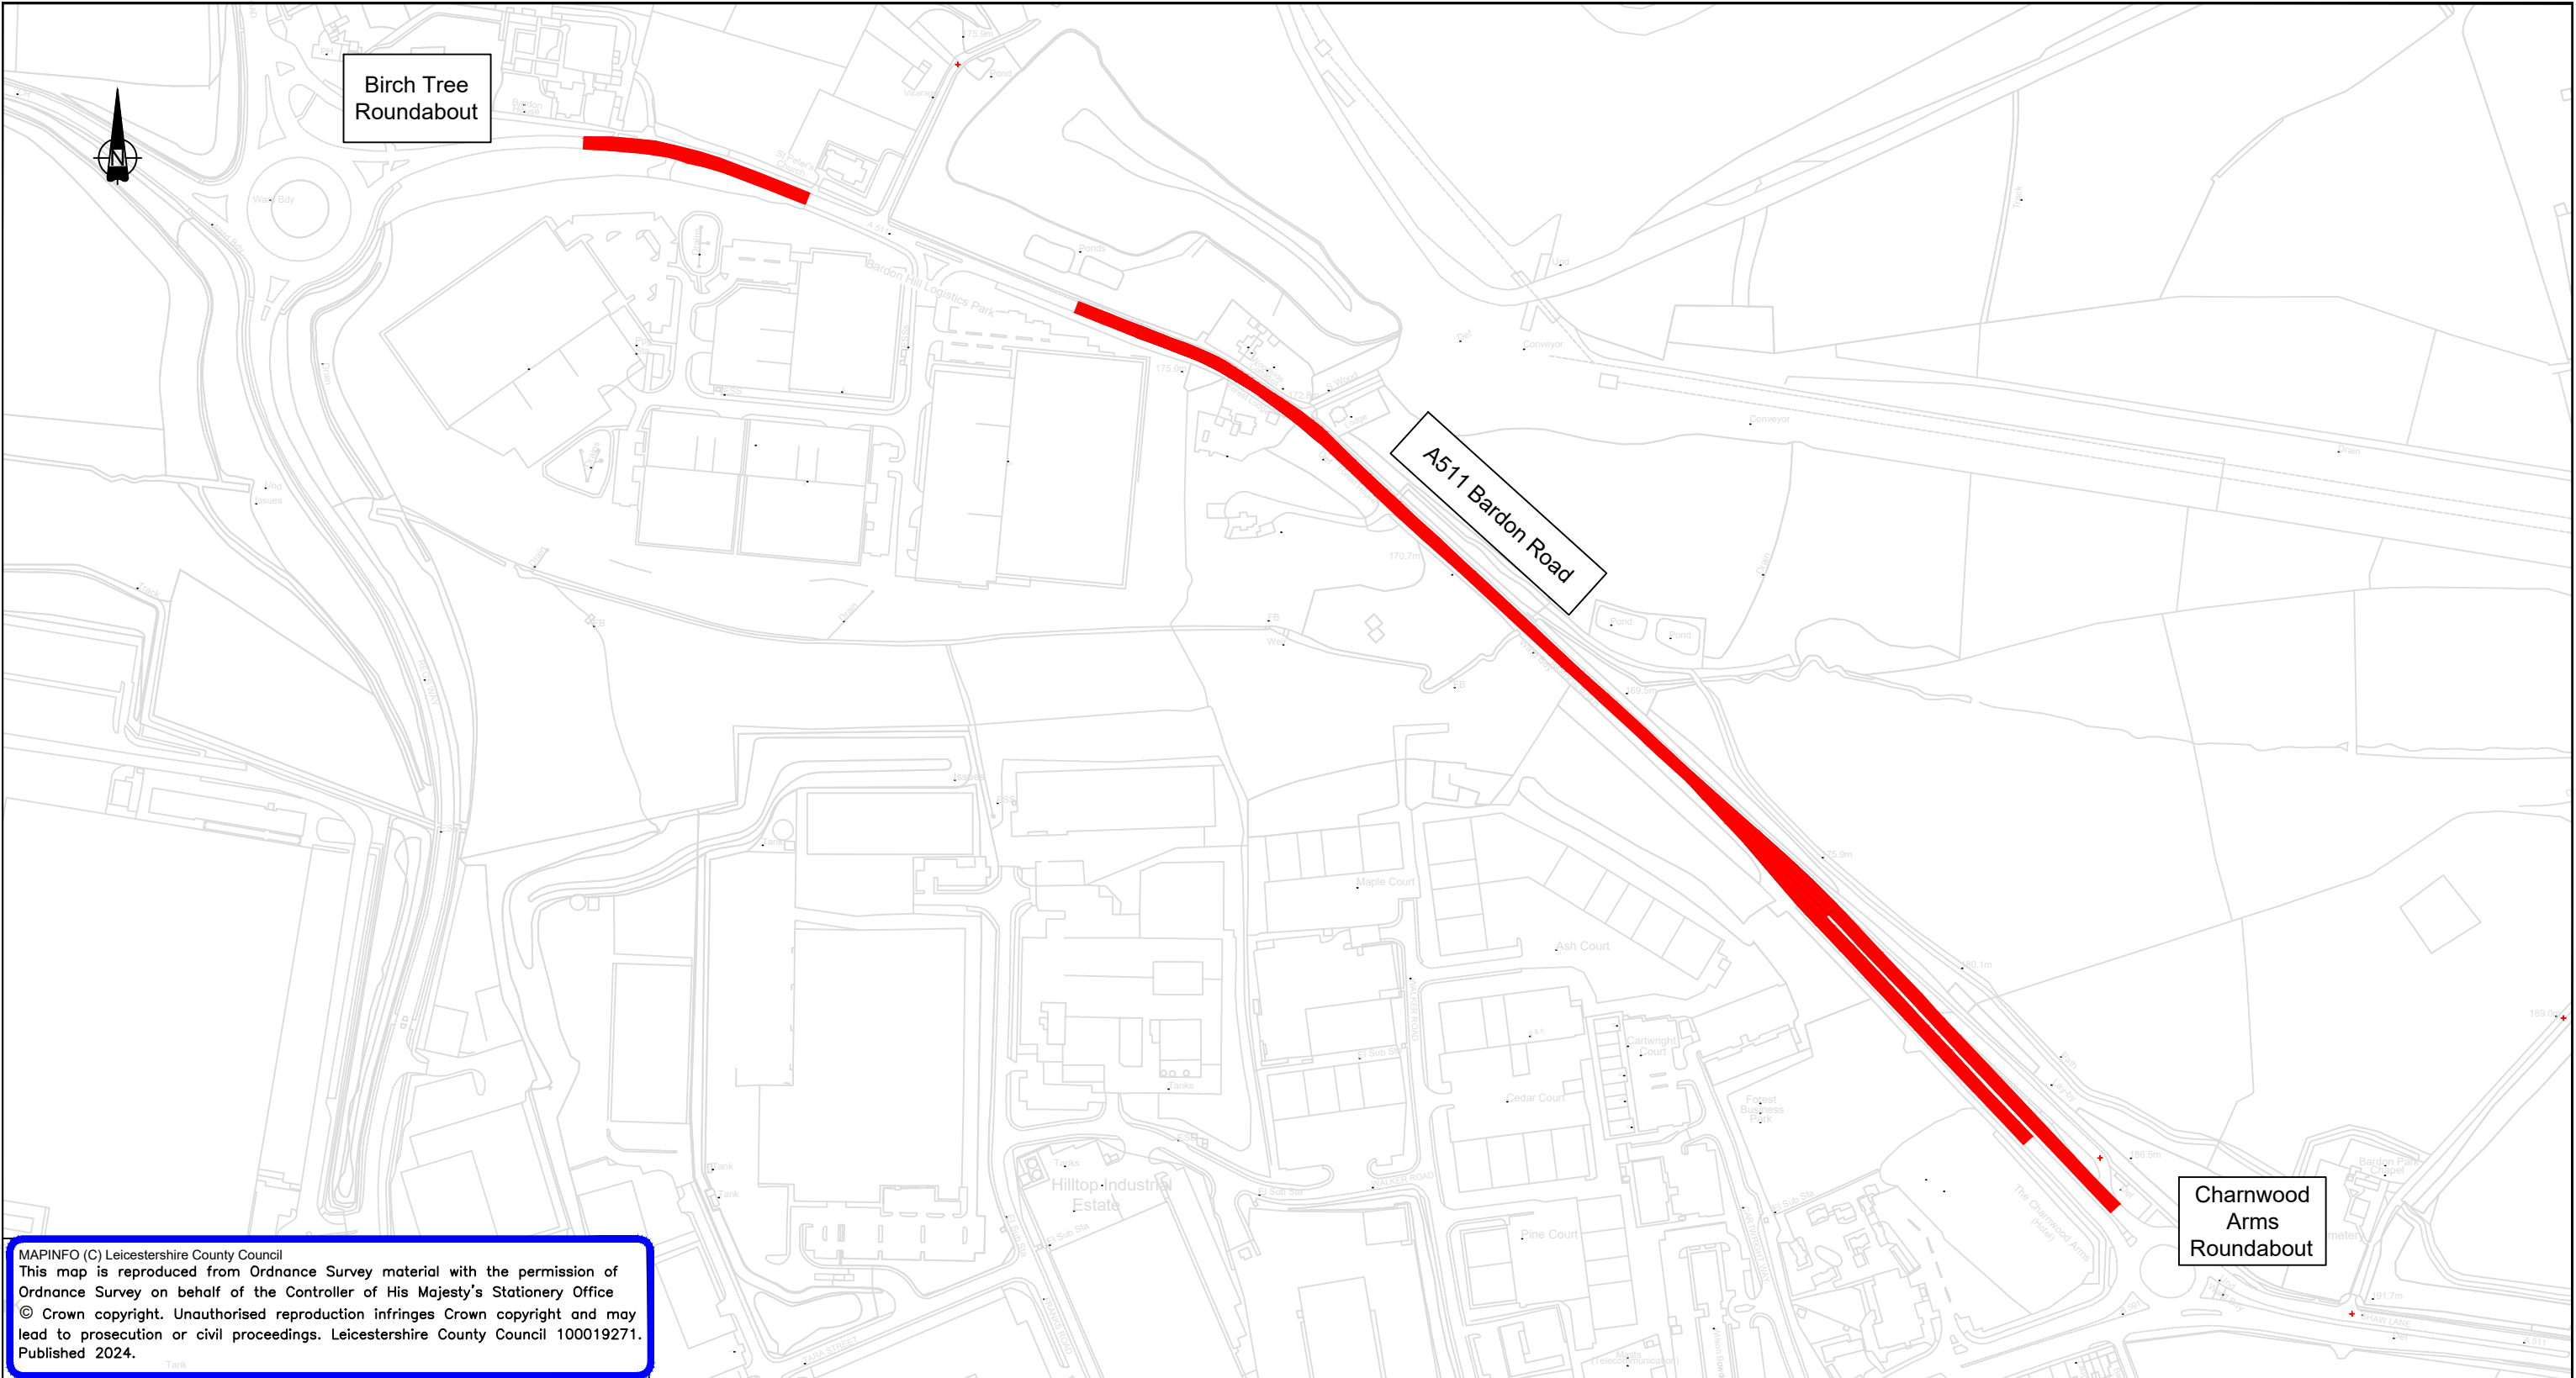

MAPINFO (C) Leicestershire County Council
This map is reproduced from Ordnance Survey material with the permission of Ordnance Survey on behalf of the Controller of His Majesty's Stationery Office
© Crown copyright. Unauthorised reproduction infringes Crown copyright and may lead to prosecution or civil proceedings. Leicestershire County Council 100019271. Published 2024.

KEY:	Approved	Revision	By	Date	Rev.
<div></div> Section 58 extents					





Ann Carruthers
Director of
Environment And Transport

County Hall * Glenfield * Leicester * LE3 8RJ
Tel No : 0116 3050001 Web: www.leics.gov.uk

Section 58

Engineering Services
Design & Delivery



Client:
Asset Management

Title:
A511 Bardon Road, Bardon, Coalville,
Leicestershire.
Series 700: Carriageway Resurfacing.

Scheme Ref. / Drawing No.			Revision
CW25-003/S58/1			
Prepared By:	F.LARTER	Scale:	N.T.S
Checked By:		Size:	A3
Approved By:		Date:	April 2025