

All Statutory Undertakers
with apparatus in Leicestershire

Date: 1st April 2025
My Ref: CW25-002
Contact: Tori Page
Phone: 0116 305 0001
Online: <https://www.leicestershire.gov.uk/contact-information>

LEICESTERSHIRE COUNTY COUNCIL

NEW ROADS AND STREET WORKS ACT 1991

DEPARTMENT OF ENVIRONMENT & TRANSPORT

NOTICE TO UNDERTAKERS – SECTION 58

THIS IS A NOTICE, NOT A SEARCH

The LEICESTERSHIRE COUNTY COUNCIL by its Director of Environment and Transport, acting in virtue of the powers vested in the Council as Highway Authority, hereby gives 3 months advance notice under Section 58 of the Act of its intention to execute substantial road works in accordance with the accompanying plan.

Subject to the exemptions in the Act and Regulations under it, no street works may be executed for a period of 36 months from the completion of the works described without the consent of the said Leicestershire County Council. Should such street works be planned you are requested to contact the above-named officer to discuss how the works can best be co-ordinated.

1. Scheme Title: A50 Markfield Road, Groby
2. Description of works: Carriageway Resurfacing
3. Highway and route number: A50 Markfield Road and Anstey Lane, Groby
4. USRN(s): 17401859, 17400023
5. Grid Reference: E: 453721 , N: 307507
6. Terminal points of site:
(Refer to enclosed plan for
location and extents of works)
E: 453462, N: 307536 to E: 453818, N: 307483 - A50 Markfield Road,
Groby (Eastbound)
E: 453793, N: 307437 to E: 453553, N: 307519 - A50 Markfield Road,
Groby (Westbound)
E: 453640, N: 307598 – Anstey Lane

Continued ...

Environment and Transport Department
Leicestershire County Council, County Hall, Glenfield. Leicestershire LE3 8RJ
Telephone: 0116 305 0001
Online: <https://www.leicestershire.gov.uk/contact-information>

Director, Ann Carruthers

www.leicestershire.gov.uk

7. Programmed start date: 4th August 2025
8. Programmed completion date: 23rd August 2025
9. Address for reference: Midland Distribution Centre, Markfield Rd, Groby, Leicester LE6 0FS


Yours faithfully,

Tori Page
Engineer (Highways Delivery)

Environment and Transport Department
Leicestershire County Council, County Hall, Glenfield. Leicestershire LE3 8RJ
Telephone: 0116 305 0001
Online: <https://www.leicestershire.gov.uk/contact-information>

Director, Ann Carruthers

www.leicestershire.gov.uk

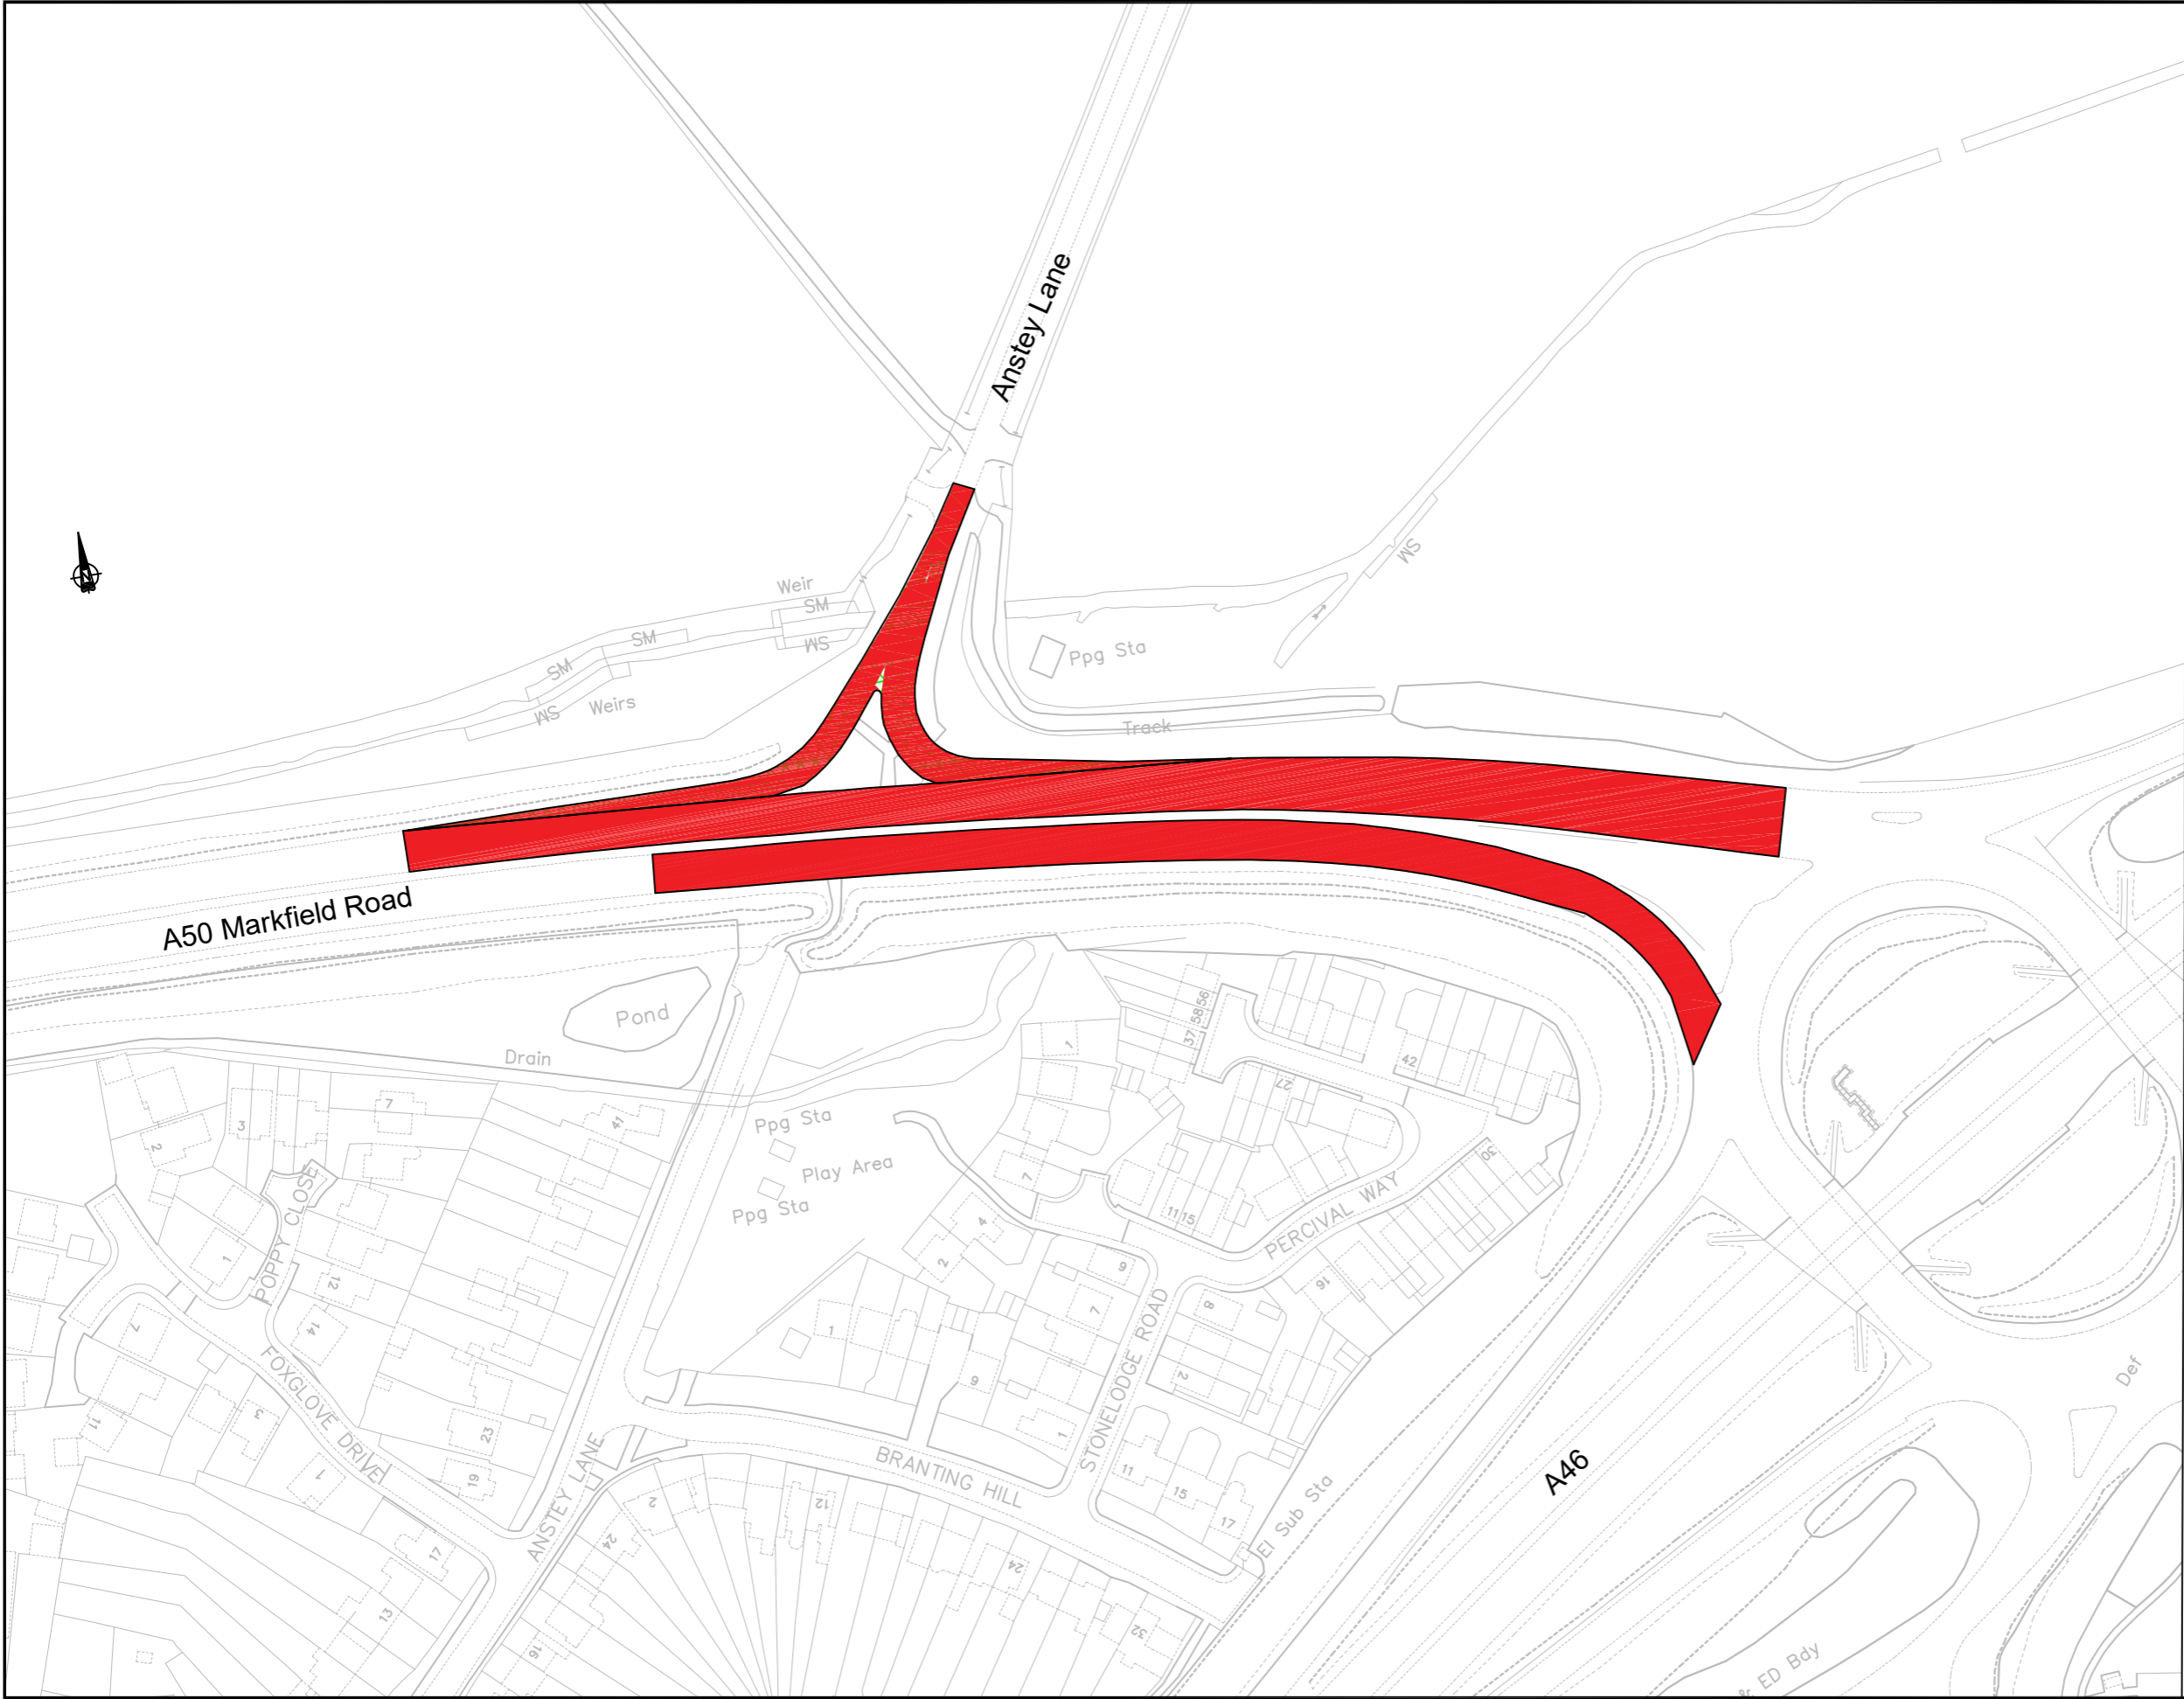

Notes:

KEY

Section 58 - Carriageway Surfacing Extents

Approved

Revision

By

Date

Rev

Leicestershire
County Council

For and on behalf of

Ann Carruthers

Director of

Environment And Transport

County Hall * Glenfield * Leicester * LE3 8RJ

Tel No : 0116 3050001

Web: www.leics.gov.uk

Section 58

Engineering Services
Design & Delivery

BSI
ISO 9001
Quality
Management
System
CERTIFIED
FS 33973

BSI
ISO 55001
Asset Management
CERTIFIED
AMS 665552

Client:

Asset Management

Title:

A50 Markfield Road & Anstey Lane, Groby

Section 58

Drawing (1 of 1)

Scheme Ref. / Drawing No.

Revision

CW25-002/H1/S58

Prepared By:

T. PAGE

Scale:

NTS

Checked By:

Size:

A3

Approved By:

Date:

NOV 2024

N:\General\CAD\Titleblocks\New Templates Jan. 2022