

THE LEICESTERSHIRE COUNTY COUNCIL  
(VARIOUS ROADS, THE BOROUGH OF CHARNWOOD) CONSOLIDATION ORDER 2022  
(HERMITAGE ROAD AND SHARPLEY ROAD, LOUGHBOROUGH)  
(AMENDMENT 6) ORDER 202

THE LEICESTERSHIRE COUNTY COUNCIL hereby gives notice that it proposes to make an Order under Sections 1, 2, 4, 5, 19, 32, 35, 45, 46, 47, 49 and Part IV of Schedule 9 of the Road Traffic Regulation Act 1984 ("the Act"), and of all other enabling powers, and after consultation with the Chief Officer of Police in accordance with Part III of Schedule 9 to the Act, the effect of which will be:

To impose No Waiting at Any Time Restrictions on parts of Hermitage Road and Sharpley Road, Loughborough.

A copy of the proposed Order, together with a plan illustrating the proposals and an explanatory statement giving the Council's reasons for proposing to make the Order may be inspected during normal office hours at my offices, Room 200, County Hall, Glenfield, Leicester LE3 8RA, at the offices of Charnwood Borough Council, Southfields, Loughborough LE11 2TX.


Documents can also be viewed online at <https://www.leicestershire.gov.uk/roads-and-travel/cars-and-parking/traffic-management-consultations>

Objections to the proposals, specifying the grounds on which they are made, should be sent in writing to the undersigned by not later than 22<sup>nd</sup> May 2025, quoting reference KJ/HTWMT/5943. Alternatively, objections can be emailed to [kevin.jukes@leics.gov.uk](mailto:kevin.jukes@leics.gov.uk) or via the online comment form which may be accessed via the link above. If you require alternative formats of this Notice, including larger print or braille, please contact Leicestershire County Council on (0116) 305 0001.


Dated: 30<sup>th</sup> April 2025

Lauren Haslam, Director of Law and Governance, Leicestershire County Council, County Hall, Glenfield, Leicester LE3 8RA

60.0m

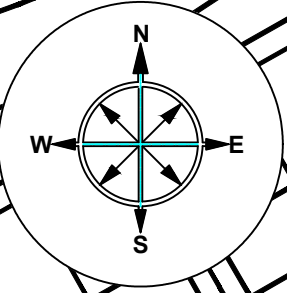

**NO WAITING AT ANY TIME**

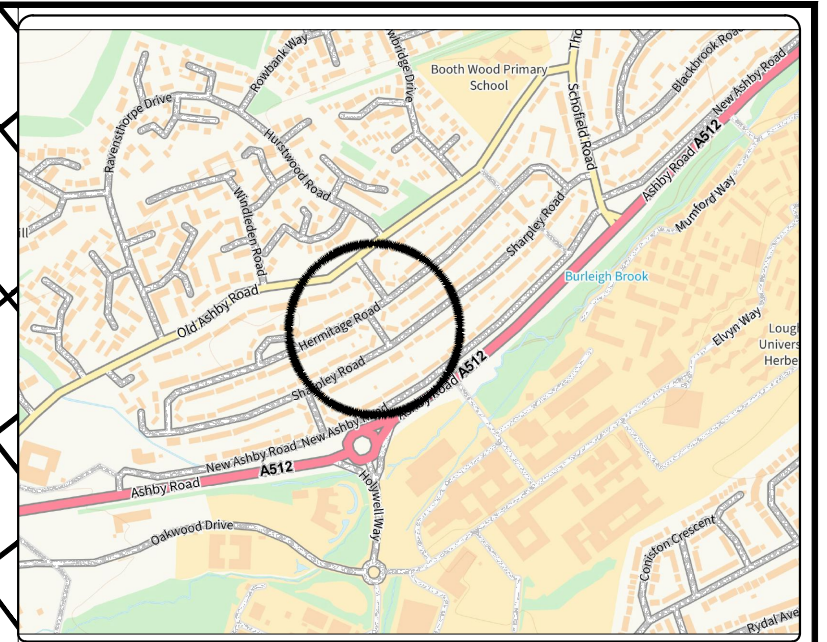

**ENVIRONMENT AND TRANSPORT DEPARTMENT**

**ANN CARRUTHERS  
DIRECTOR**

**NETWORK MANAGEMENT  
DEVELOPMENT AND GROWTH**

**HERMITAGE ROAD, LOUGHBOROUGH**

**TITLE:  
PROPOSED NO WAITING AT ANY TIME**

DRAWING NUMBER		SCALE	
<b>TM5165/T11/HERMITAGE1</b>		<b>NTS</b>	
PREPARED BY:	LEE MEASURES	DATE:	03/03/2025
CHECKED BY:	ADAM COOLING	SIZE :	A4
APPROVED BY:	GAVIN NEAT		

COUNTY HALL \* GLENFIELD \* LEICESTER \* LE3 8ST

Tel:0116 3050001


[www.leicestershire.gov.uk](http://www.leicestershire.gov.uk)

**DISCLAIMER:**

**RESTRICTIONS NOT SHOWN ON THIS PLAN WILL NOT CHANGE**

**THIS PLAN IS FOR GRAPHICAL REPRESENTATION ONLY AND DOES NOT FORM PART OF THE FINAL LEGAL ORDER**

© Crown copyright and database rights 2025 OS 100019271. You are granted a non-exclusive, royalty free, revocable licence solely to view the Licensed Data for non-commercial purposes for the period during which Leicestershire County Council makes it available. You are not permitted to copy, sub-license, distribute, sell or otherwise make available the Licensed Data to third parties in any form. Third party rights to enforce the terms of this licence shall be reserved to OS.

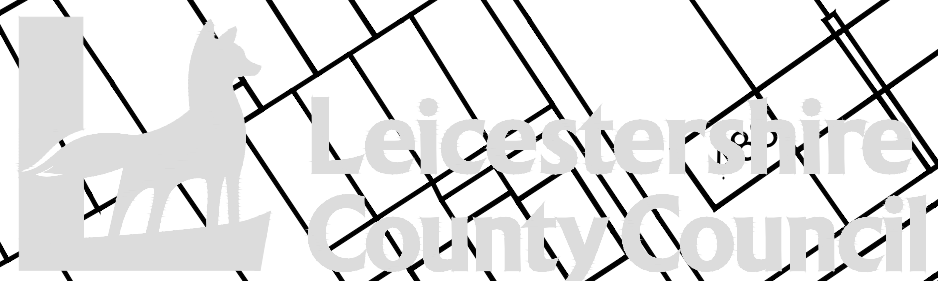

**LEICESTERSHIRE COUNTY COUNCIL**

**DISTRICT OF CHARNWOOD**

**HERMITAGE ROAD**

**LOUGHBOROUGH**

**PROPOSED NO WAITING AT ANY TIME**

**STATEMENT OF REASONS**

Leicestershire County Council proposes to implement new no waiting at any time restrictions on Hermitage Road at its junction with Sharpley Road as shown on plan TM5165/T1/1/HERMITAGE1

Trent Barton bus company have compiled a report detailing locations where their drivers are hindered manoeuvring buses due to parked vehicles. The no waiting at any time restrictions on Hermitage Road and Sharpley Road junction are intended to assist with this and improve access for buses.

The effect of the order is to improve road safety.

THE LEICESTERSHIRE COUNTY COUNCIL  
(VARIOUS ROADS, THE BOROUGH OF CHARNWOOD) CONSOLIDATION ORDER 2022  
(HERMITAGE ROAD AND SHARPLEY ROAD, LOUGHBOROUGH)  
(AMENDMENT 6) ORDER 202

The Leicestershire County Council ("the Council") in exercise of its powers under Sections 1, 2, 4, 5, 19, 32, 35, 45, 46, 47, 49 and Part IV of Schedule 9 of the Road Traffic Regulation Act 1984 ("the Act") as amended, and of all other enabling powers and after consultation with the Chief Officer of Police in accordance with Part III of Schedule 9 of the Act hereby makes the following Order:-

1. This Order shall come into operation on <<INSERT DATE>> and may be cited as the "Leicestershire County Council (Various Roads, The Borough of Charnwood) Consolidation Order 2022 (Hermitage Road and Sharpley Road, Loughborough) (Amendment 6) Order 202"
2. The "Leicestershire County Council (Loughborough, Charnwood Borough) Consolidation Order 2022" is hereby amended by the plan(s) specified in the First Schedule to this Order and with the inclusion of the plan(s) specified in the Second Schedule, attached hereto.

**FIRST SCHEDULE**  
**Plan(s) to be amended**


FU75 - Loughborough

**SECOND SCHEDULE**  
**New Plan(s)**


FU75 - Loughborough

THE COMMON SEAL of THE )  
LEICESTERSHIRE COUNTY COUNCIL )  
was hereunto affixed this XXX day of XXX )  
XXX 202 in the presence of )



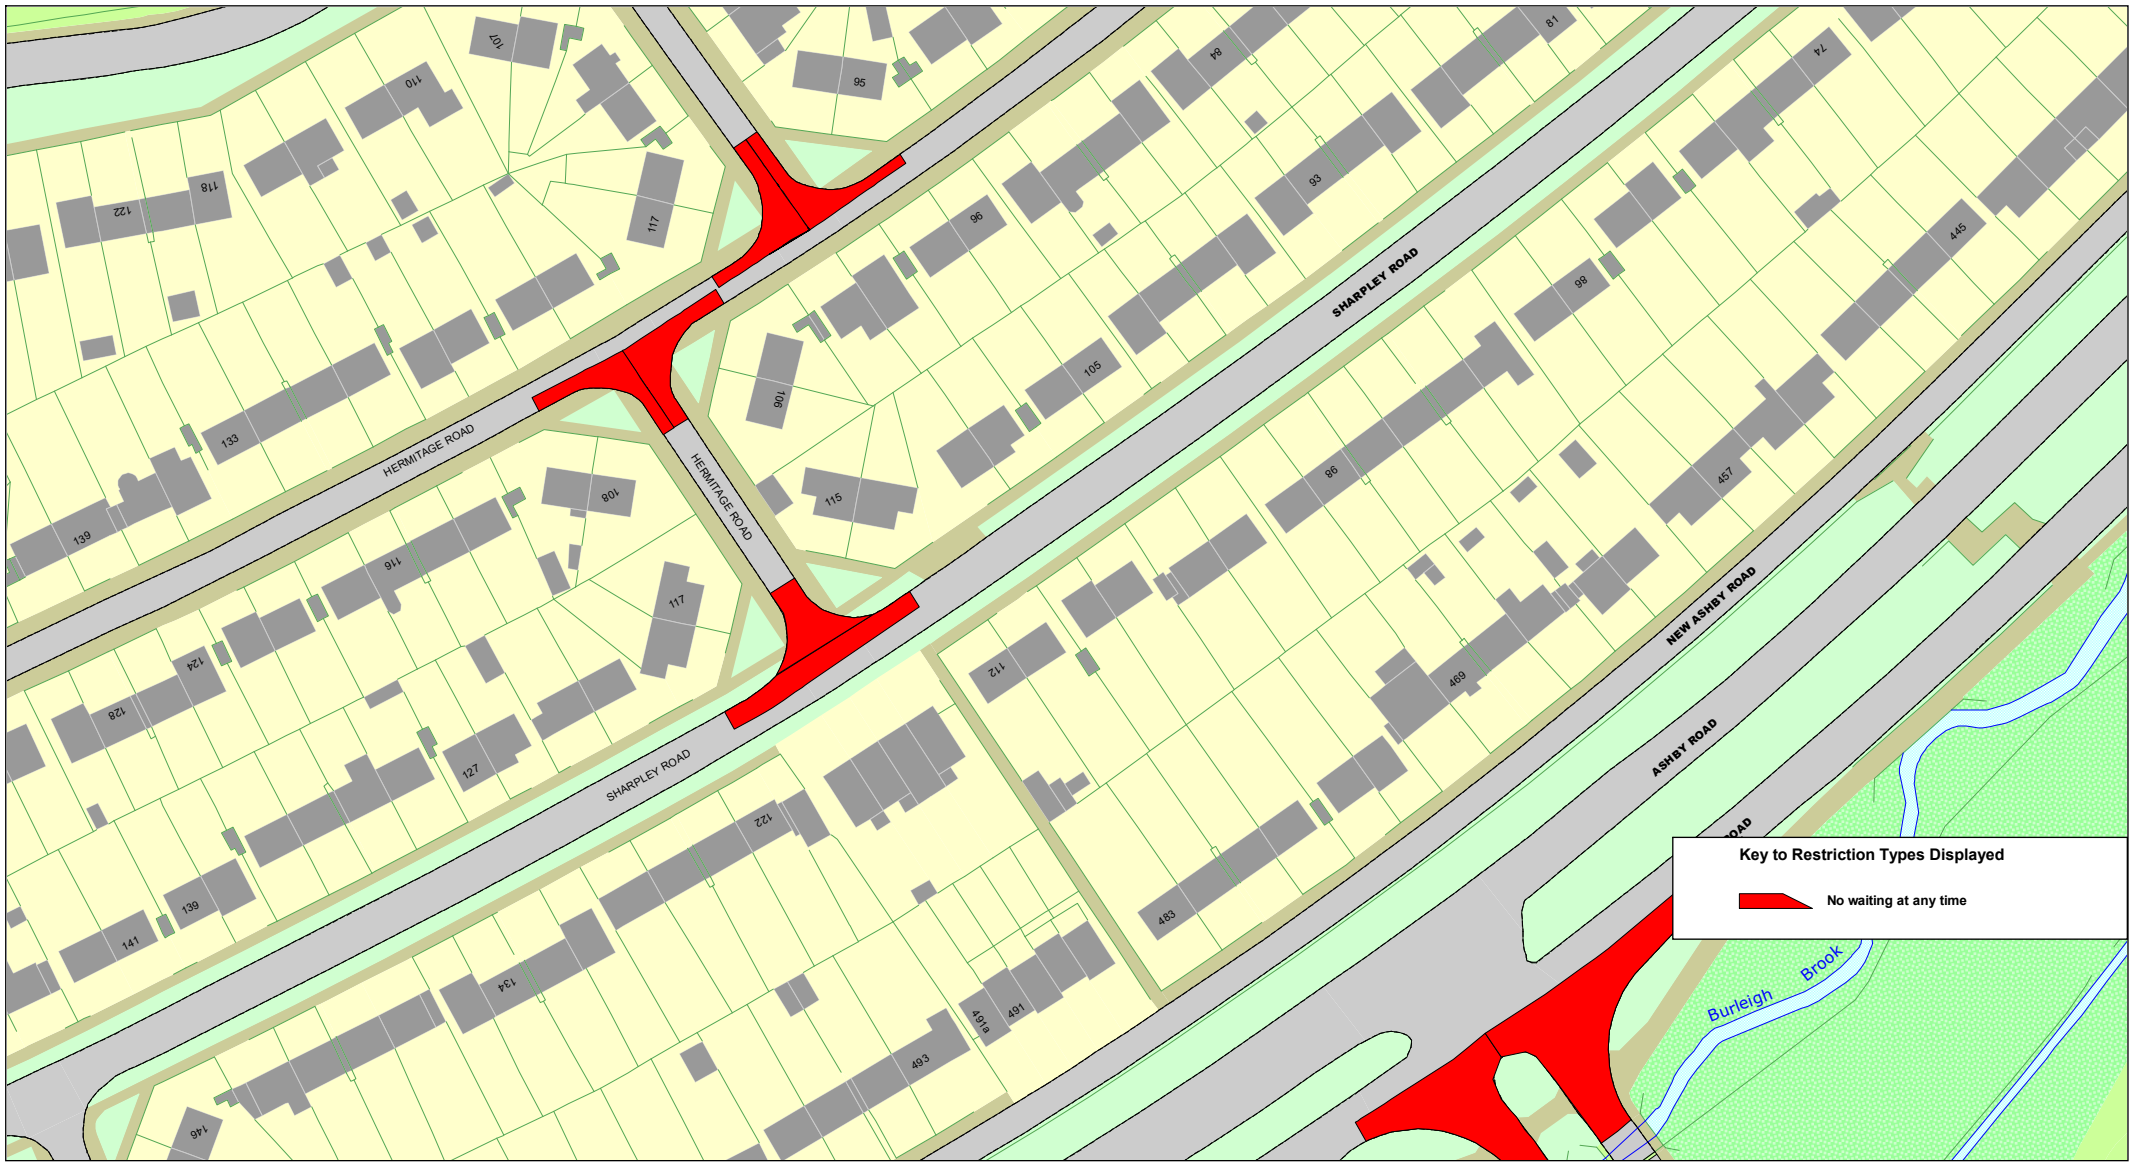

**Key to Restriction Types Displayed**

 No waiting at any time



**Leicestershire  
County Council**

**Tile Ref: FU75**

© Crown copyright. All rights reserved  
Leicestershire County Council  
Licence No. 100019271 2025

SCALE	1 : 1250
DATE	21/03/2025
DRAWING No.	
DRAWN BY	