

THE LEICESTERSHIRE COUNTY COUNCIL  
(VARIOUS ROADS, THE BOROUGH OF CHARNWOOD)  
CONSOLIDATION ORDER 2022 (GELDERS HALL ROAD AND CHEAPSIDE, SHEPSHED)  
(AMENDMENT 11) ORDER 202

THE LEICESTERSHIRE COUNTY COUNCIL hereby gives notice that it proposes to make an Order under Sections 1, 2, 4, 5, 19, 32, 35, 45, 46, 47, 49 and Part IV of Schedule 9 of the Road Traffic Regulation Act 1984 (“the Act”), and of all other enabling powers, and after consultation with the Chief Officer of Police in accordance with Part III of Schedule 9 to the Act, the effect of which will be:

To revoke part of the Limited Waiting Restrictions on Cheapside, Shepshed

To impose No Waiting at Any Time Restrictions on part of Gelders Hall Road, Shepshed.



A copy of the proposed Order, together with a plan illustrating the proposals and an explanatory statement giving the Council's reasons for proposing to make the Order may be inspected during normal office hours at my offices, Room 200, County Hall, Glenfield, Leicester LE3 8RA, at the offices of Charnwood Borough Council, Southfields, Loughborough LE11 2TX or on the Notice Board of Shepshed Town Council.

Documents can also be viewed online at <https://www.leicestershire.gov.uk/roads-and-travel/cars-and-parking/traffic-management-consultations> from 30th April 2025.

Objections to the proposals, specifying the grounds on which they are made, should be sent in writing to the undersigned by not later than 22<sup>nd</sup> May 2025, quoting reference KJ/HTWMT/5941. Alternatively, objections can be emailed to [kevin.jukes@leics.gov.uk](mailto:kevin.jukes@leics.gov.uk) or via the online comment form which may be accessed via the link above. If you require alternative formats of this Notice, including larger print or braille, please contact Leicestershire County Council on (0116) 305 0001.

Dated: 30<sup>th</sup> April 2025

Lauren Haslam, Director of Law and Governance, Leicestershire County Council, County Hall, Glenfield, Leicester LE3 8RA

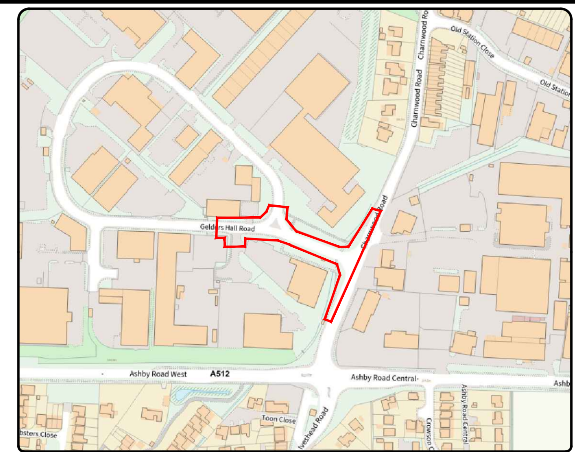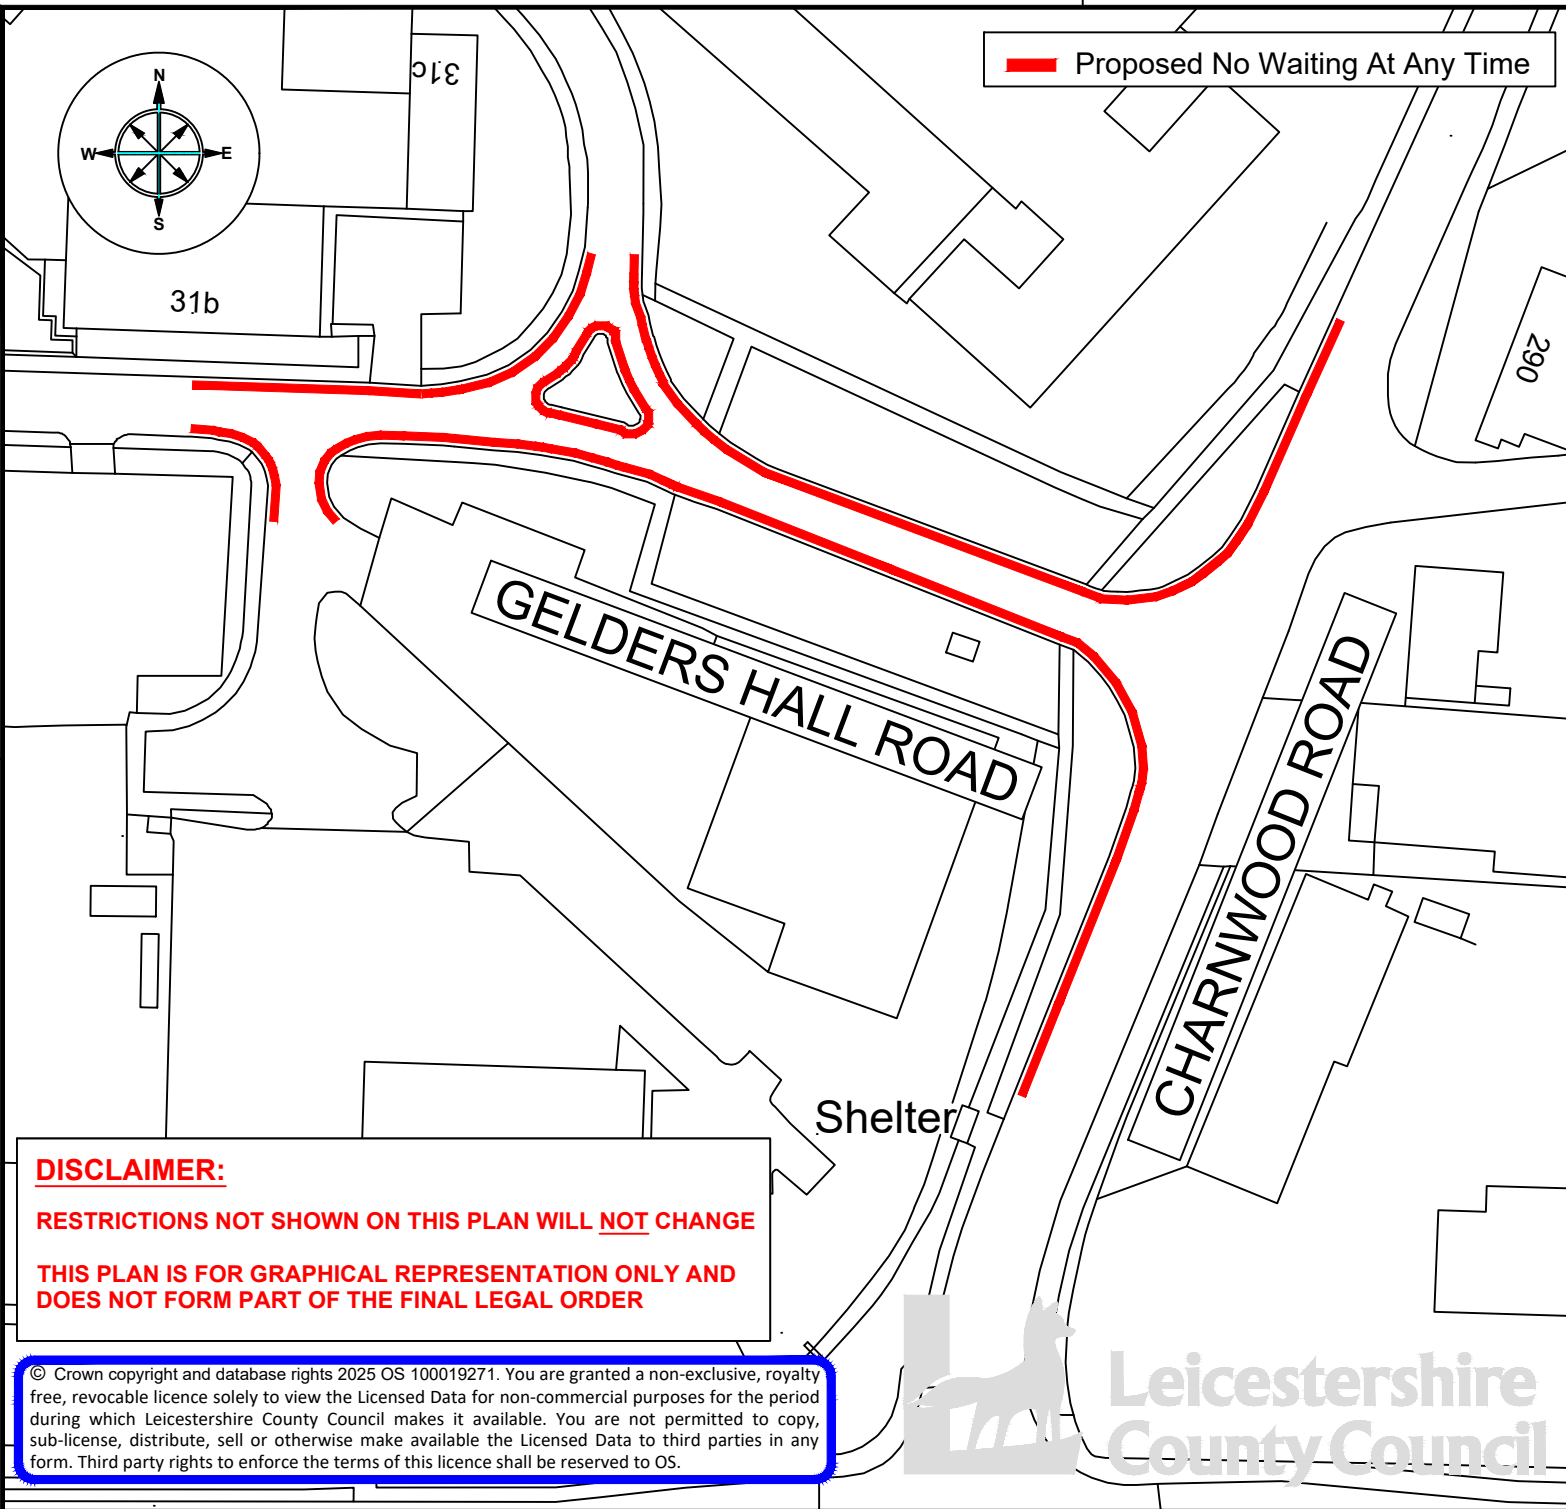

ENVIRONMENT AND  
TRANSPORT DEPARTMENT

ANN CARRUTHERS  
DIRECTOR

NETWORK MANAGEMENT  
DEVELOPMENT & GROWTH

GELDERS HALL ROAD, SHEPSHED

TITLE:

PROPOSED NO WAITING AT ANY TIME  
CONSULTATION PLAN

DRAWING NUMBER		SCALE	
TM5170/T1/1A		NTS	
PREPARED BY:	A COOLING / T HARRIS	DATE:	MARCH 2025
CHECKED BY:	S BURT	SIZE :	A4
APPROVED BY:	G NEAT		

COUNTY HALL \* GLENFIELD \* LEICESTER \* LE3 8ST

Tel: 0116 3050001

[www.leicestershire.gov.uk](http://www.leicestershire.gov.uk)


**DISCLAIMER:**


RESTRICTIONS NOT SHOWN ON THIS PLAN WILL NOT CHANGE

THIS PLAN IS FOR GRAPHICAL REPRESENTATION ONLY AND  
DOES NOT FORM PART OF THE FINAL LEGAL ORDER

© Crown copyright and database rights 2025 OS 100019271. You are granted a non-exclusive, royalty free, revocable licence solely to view the Licensed Data for non-commercial purposes for the period during which Leicestershire County Council makes it available. You are not permitted to copy, sub-license, distribute, sell or otherwise make available the Licensed Data to third parties in any form. Third party rights to enforce the terms of this licence shall be reserved to OS.




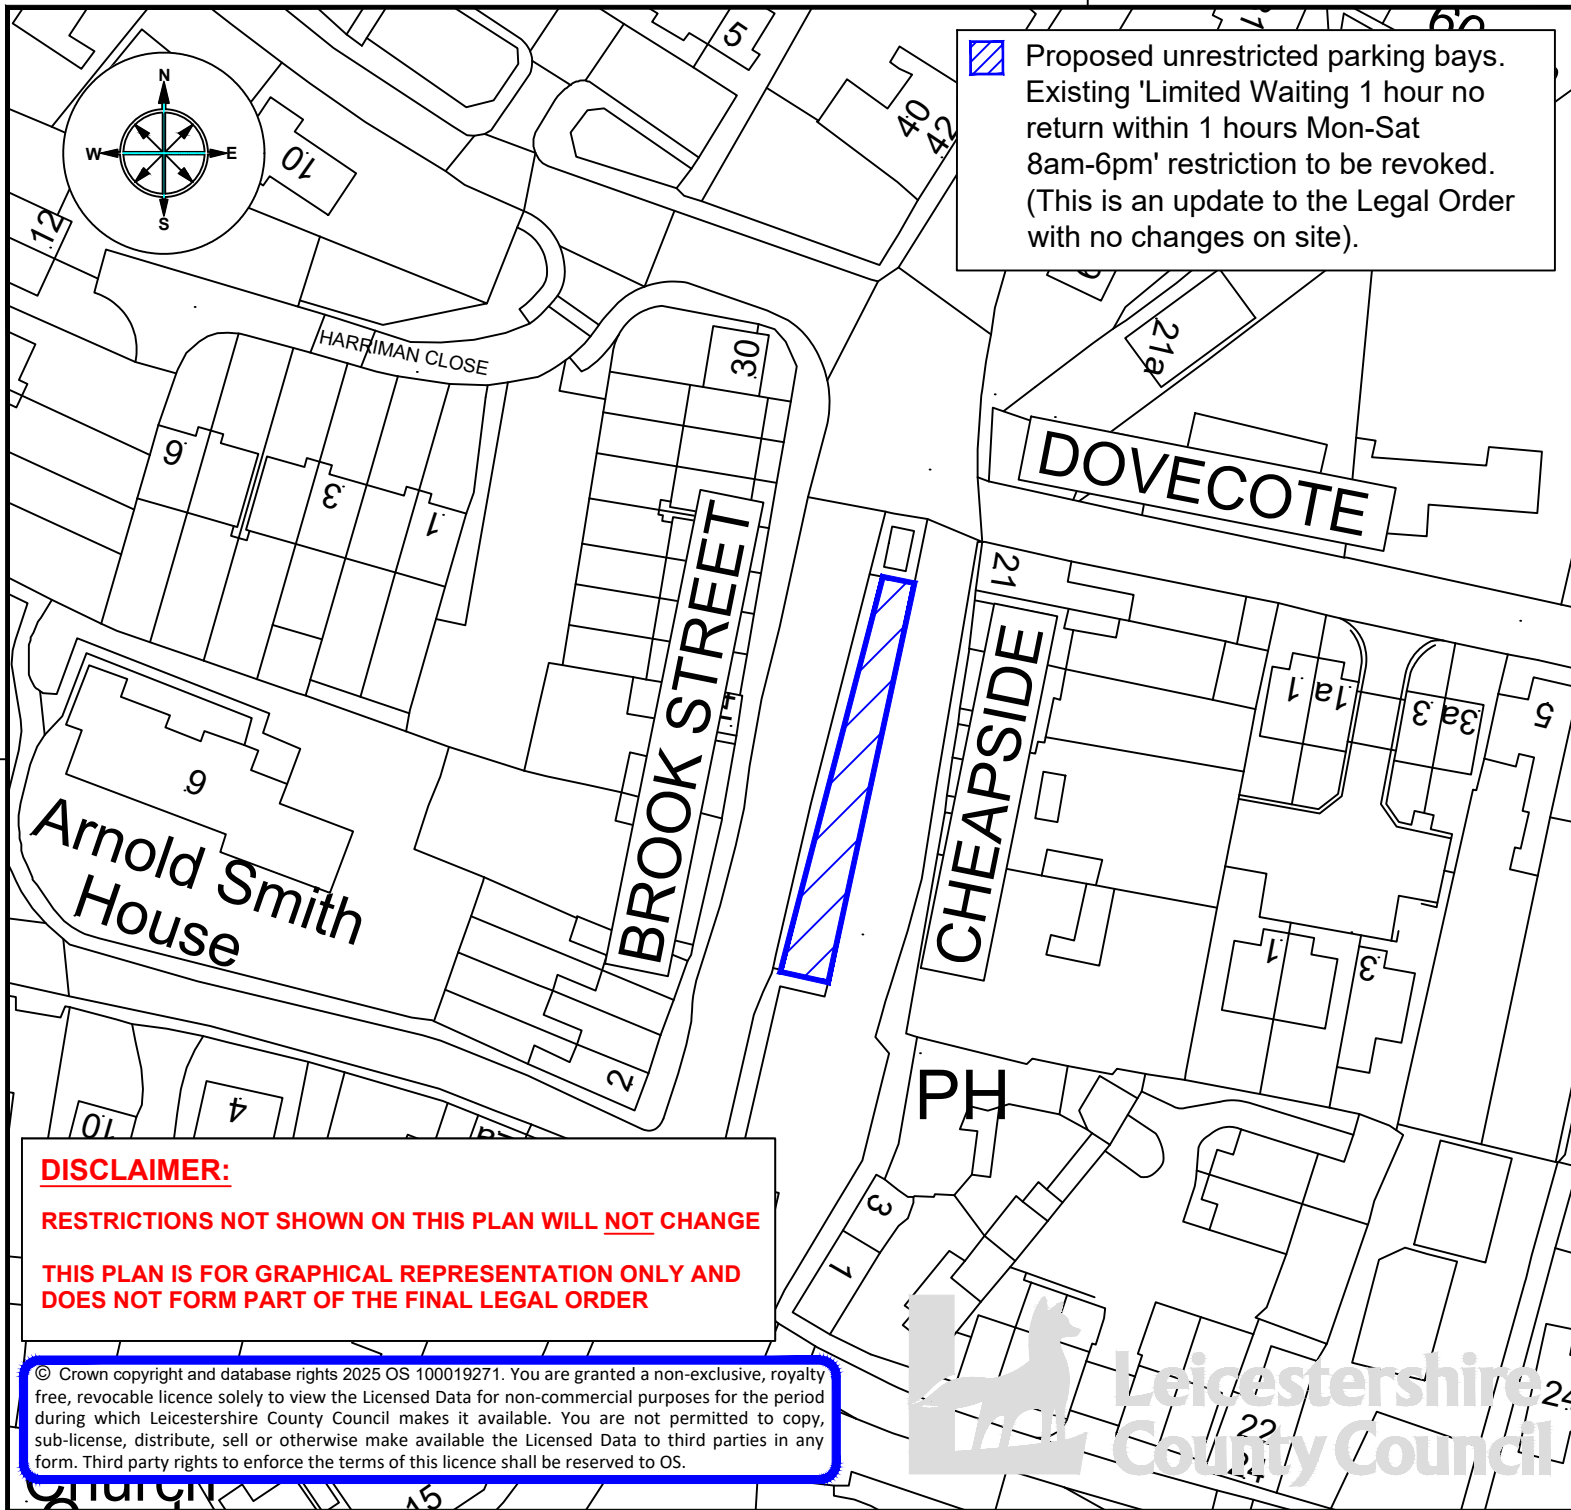

 Proposed unrestricted parking bays. Existing 'Limited Waiting 1 hour no return within 1 hours Mon-Sat 8am-6pm' restriction to be revoked. (This is an update to the Legal Order with no changes on site).

**DISCLAIMER:**  
**RESTRICTIONS NOT SHOWN ON THIS PLAN WILL NOT CHANGE**  
**THIS PLAN IS FOR GRAPHICAL REPRESENTATION ONLY AND DOES NOT FORM PART OF THE FINAL LEGAL ORDER**

© Crown copyright and database rights 2025 OS 100019271. You are granted a non-exclusive, royalty free, revocable licence solely to view the Licensed Data for non-commercial purposes for the period during which Leicestershire County Council makes it available. You are not permitted to copy, sub-license, distribute, sell or otherwise make available the Licensed Data to third parties in any form. Third party rights to enforce the terms of this licence shall be reserved to OS.

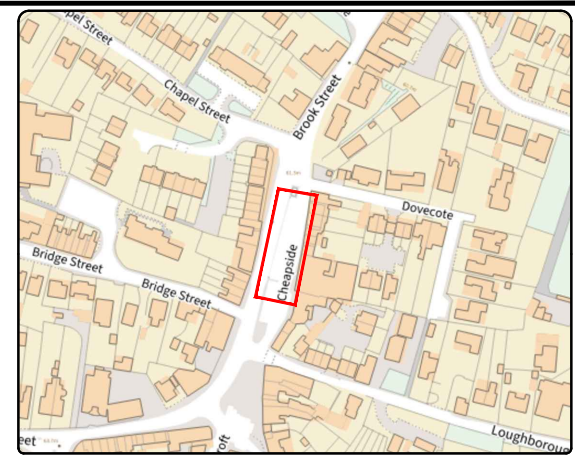

**ENVIRONMENT AND TRANSPORT DEPARTMENT**

**ANN CARRUTHERS DIRECTOR**

**NETWORK MANAGEMENT DEVELOPMENT & GROWTH**


**CHEAPSIDE, SHEPSHED**

TITLE:  
**PROPOSED REMOVAL OF LIMITED WAITING CONSULTATION PLAN**

DRAWING NUMBER		SCALE	
<b>TM5170/T1/1B</b>		<b>NTS</b>	
PREPARED BY:	A COOLING / T HARRIS	DATE:	MARCH 2025
CHECKED BY:	S BURT	SIZE :	A4
APPROVED BY:	G NEAT		

COUNTY HALL \* GLENFIELD \* LEICESTER \* LE3 8ST  
 Tel: 0116 3050001

[www.leicestershire.gov.uk](http://www.leicestershire.gov.uk)

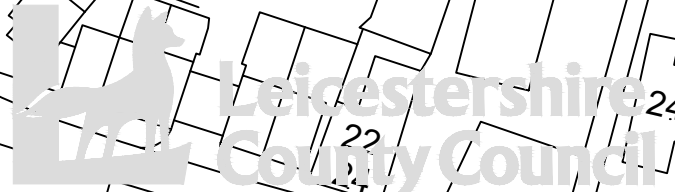

**LEICESTERSHIRE COUNTY COUNCIL**

**DISTRICT OF CHARNWOOD**

**GELDERS HALL ROAD AND CHEAPSIDE, SHEPSHED**

**TM5170 - PROPOSED NO WAITING AT ANY TIME &**

**REMOVAL OF EXISTING LIMITED WAITING**

**STATEMENT OF REASONS**

Leicestershire County Council is proposing to introduce 'No Waiting at Any Time' restrictions on Gelders Hall Road, Shepshed.

These restrictions are being proposed to prevent parking that is a hazard and obstructive to other road users.

The proposal is shown on plan TM5170/T1/1A

In addition, following the discovery of an irregularity on Cheapside, Shepshed, whereby the Limited Waiting restrictions were implemented beyond the intended extents, it is proposed to correct this anomaly.

This is solely an update to the order and will not affect any changes on site.

The proposal is shown on plan TM5170/T1/1B

**THE LEICESTERSHIRE COUNTY COUNCIL**  
**(VARIOUS ROADS, THE BOROUGH OF CHARNWOOD)**  
**CONSOLIDATION ORDER 2022 (GELDERS HALL ROAD AND CHEAPSIDE, SHEPSHED)**  
**(AMENDMENT 11) ORDER 202**

The Leicestershire County Council ("the Council") in exercise of its powers under Sections 1, 2, 4, 5, 19, 32, 35, 45, 46, 47, 49 and Part IV of Schedule 9 of the Road Traffic Regulation Act 1984 ("the Act") as amended, and of all other enabling powers and after consultation with the Chief Officer of Police in accordance with Part III of Schedule 9 of the Act hereby makes the following Order:-

1. This Order shall come into operation on <<INSERT DATE>> and may be cited as the "Leicestershire County Council (Various Roads, The Borough of Charnwood) Consolidation Order 2022 (Gelders Hall Road and Cheapside, Shepshed) (Amendment 11) Order 202"
2. The "Leicestershire County Council (Borough of Charnwood) Consolidation Order 2022" is hereby amended by the plan(s) specified in the First Schedule to this Order and with the inclusion of the plan(s) specified in the Second Schedule, attached hereto.

**FIRST SCHEDULE**  
**Plan(s) to be amended**

FO66 - Shepshed

**SECOND SCHEDULE**  
**New Plan(s)**

FO66 – Shepshed  
FW64 – Shepshed  
FW65 – Shepshed



Key to Restriction Types Displayed

- █ Limited waiting 1 hour no return within 1 hour Mon-Sat 8am-6pm
- █ No waiting at any time




© Crown copyright. All rights reserved  
 Leicestershire County Council  
 Licence No. 100019271 2025


Tile Ref: FO66

SCALE	1 : 1250
DATE	26/03/2025
DRAWING No.	
DRAWN BY	



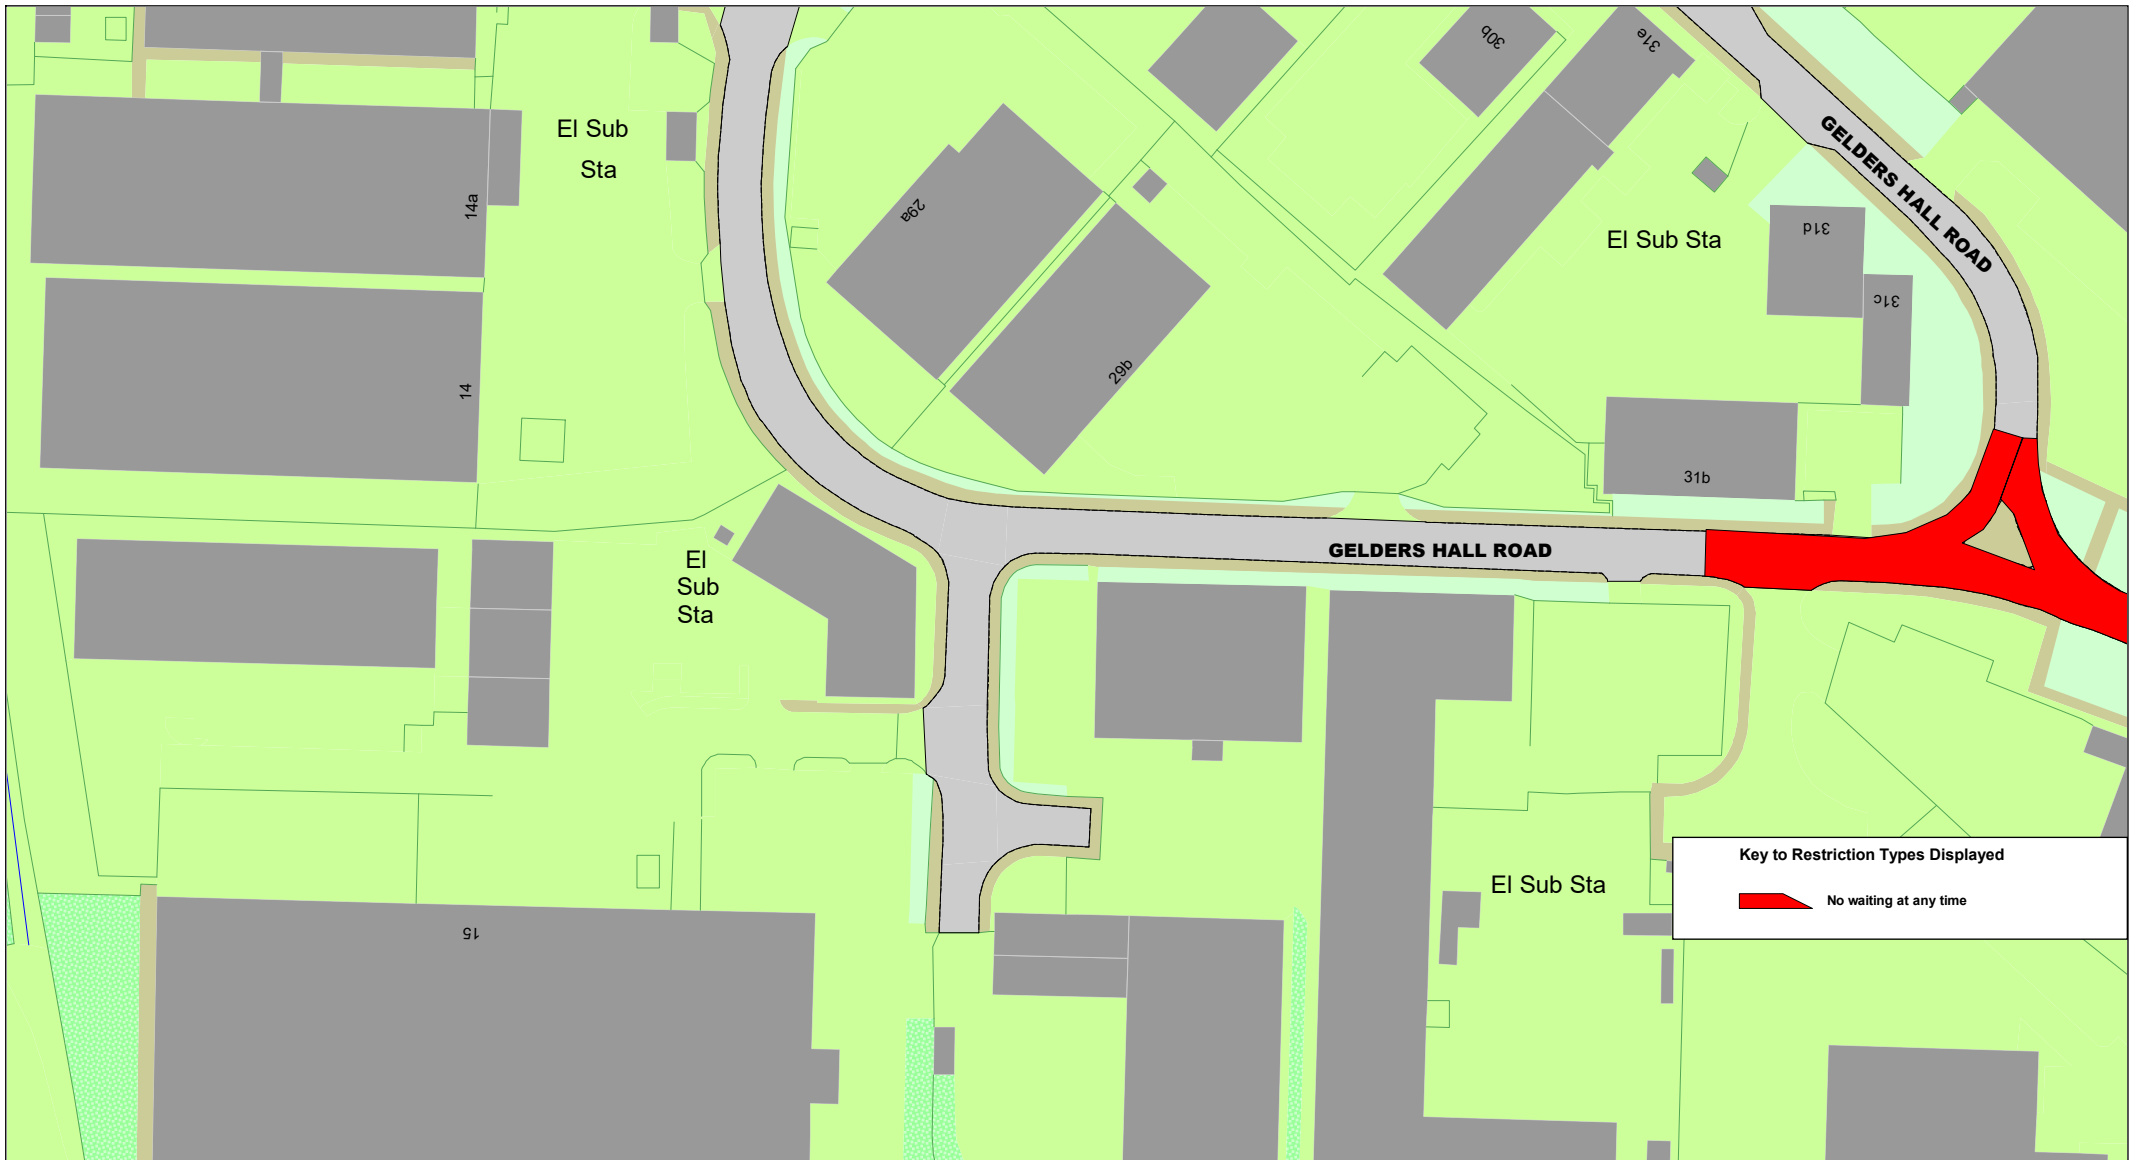

**Key to Restriction Types Displayed**

 No waiting at any time




© Crown copyright. All rights reserved  
 Leicestershire County Council  
 Licence No. 100019271 2025

Tile Ref: FW64

SCALE	1 : 1250
DATE	26/03/2025
DRAWING No.	
DRAWN BY	



**Key to Restriction Types Displayed**

 No waiting at any time



© Crown copyright. All rights reserved  
 Leicestershire County Council  
 Licence No. 100019271 2025

Tile Ref: FW65

SCALE	1 : 1250
DATE	26/03/2025
DRAWING No.	
DRAWN BY	