

THE LEICESTERSHIRE COUNTY COUNCIL
(VARIOUS ROADS, THE BOROUGH OF HINCKLEY AND BOSWORTH)
CONSOLIDATION ORDER 2022 (VARIOUS ROADS, HINCKLEY)
(AMENDMENT 25) ORDER 2025

The Leicestershire County Council ("the Council") in exercise of its powers under Sections 1, 2, 4, 5, 19, 32, 35, 45, 46, 47, 49 and Part IV of Schedule 9 of the Road Traffic Regulation Act 1984 ("the Act") as amended, and of all other enabling powers and after consultation with the Chief Officer of Police in accordance with Part III of Schedule 9 of the Act hereby makes the following Order:-

1. This Order shall come into operation on the twenty-first day of April 2025 and may be cited as the "Leicestershire County Council (Various Roads, the Borough of Hinckley and Bosworth) Consolidation Order 2022 (Various Roads, Hinckley) (Amendment 25) Order 2025"
2. The "Leicestershire County Council (Borough of Hinckley and Bosworth) Consolidation Order 2022" is hereby amended by the plan(s) specified in the First Schedule to this Order and with the inclusion of the plan(s) specified in the Second Schedule, attached hereto.

FIRST SCHEDULE
Plan(s) to be amended

KU52 – Hinckley
KV51 – Hinckley
KV52 – Hinckley
KV53 – Hinckley
KW51 – Hinckley
KW52 – Hinckley
KW53 – Hinckley

SECOND SCHEDULE
New Plan(s)


KU52 – Hinckley
KV51 – Hinckley
KV52 – Hinckley
KV53 – Hinckley
KW51 – Hinckley
KW52 – Hinckley
KW53 – Hinckley

THE COMMON SEAL of THE)
LEICESTERSHIRE COUNTY COUNCIL)
was hereunto affixed this tenth
day of April 2025)
in the presence of)

M. P. O. L. S.



417094

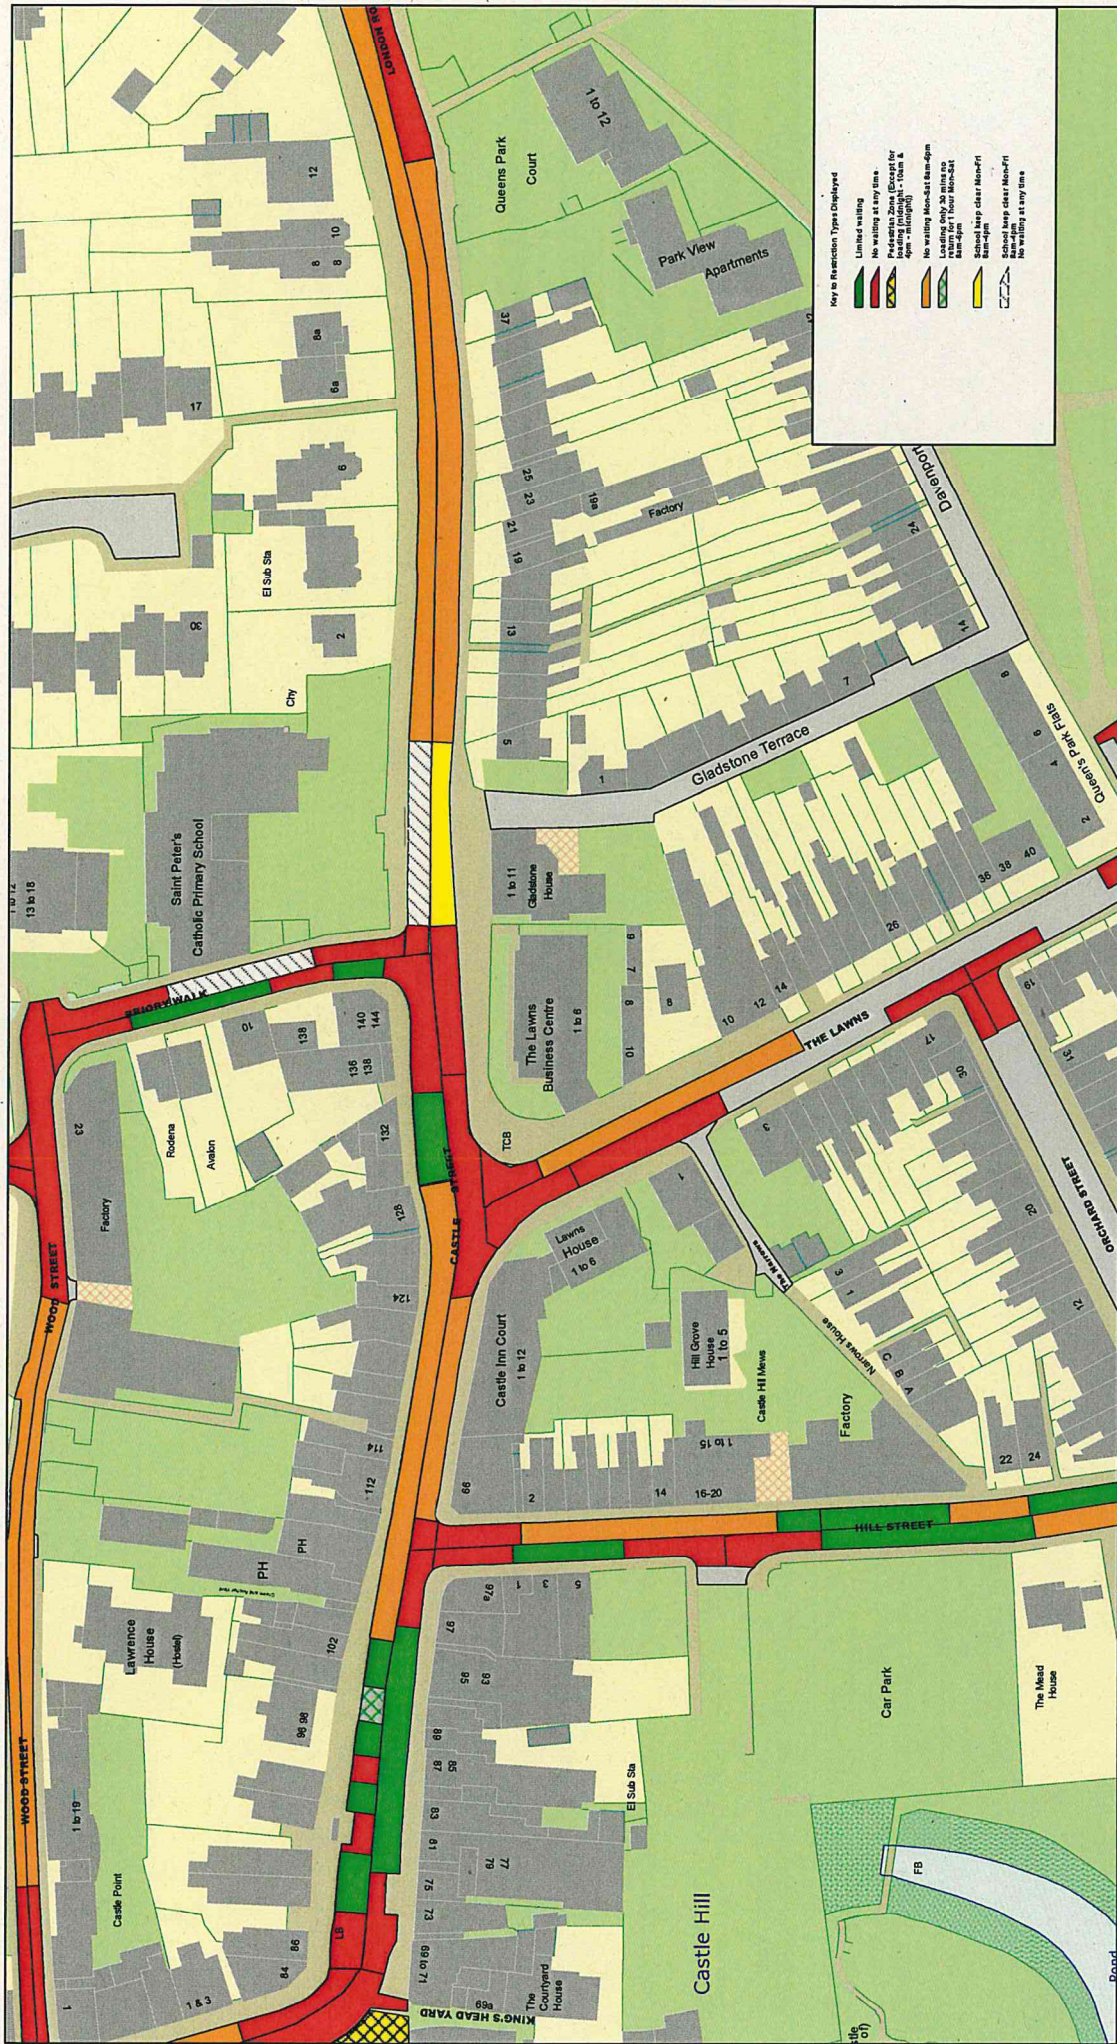


© Crown copyright. All rights reserved Leicestershire County Council Licence No. 100019271 2025		SCALE	1 : 1250
		DATE	28/01/2025
		DRAWING No.	
		DRAWN BY	



Tile Ref: KU52




© Crown copyright. All rights reserved Leicestershire County Council Licence No. 100019271 2025 Tile Ref: KV51		SCALE	1 : 1250
		DATE	28/01/2025
		DRAWING No.	
		DRAWN BY	

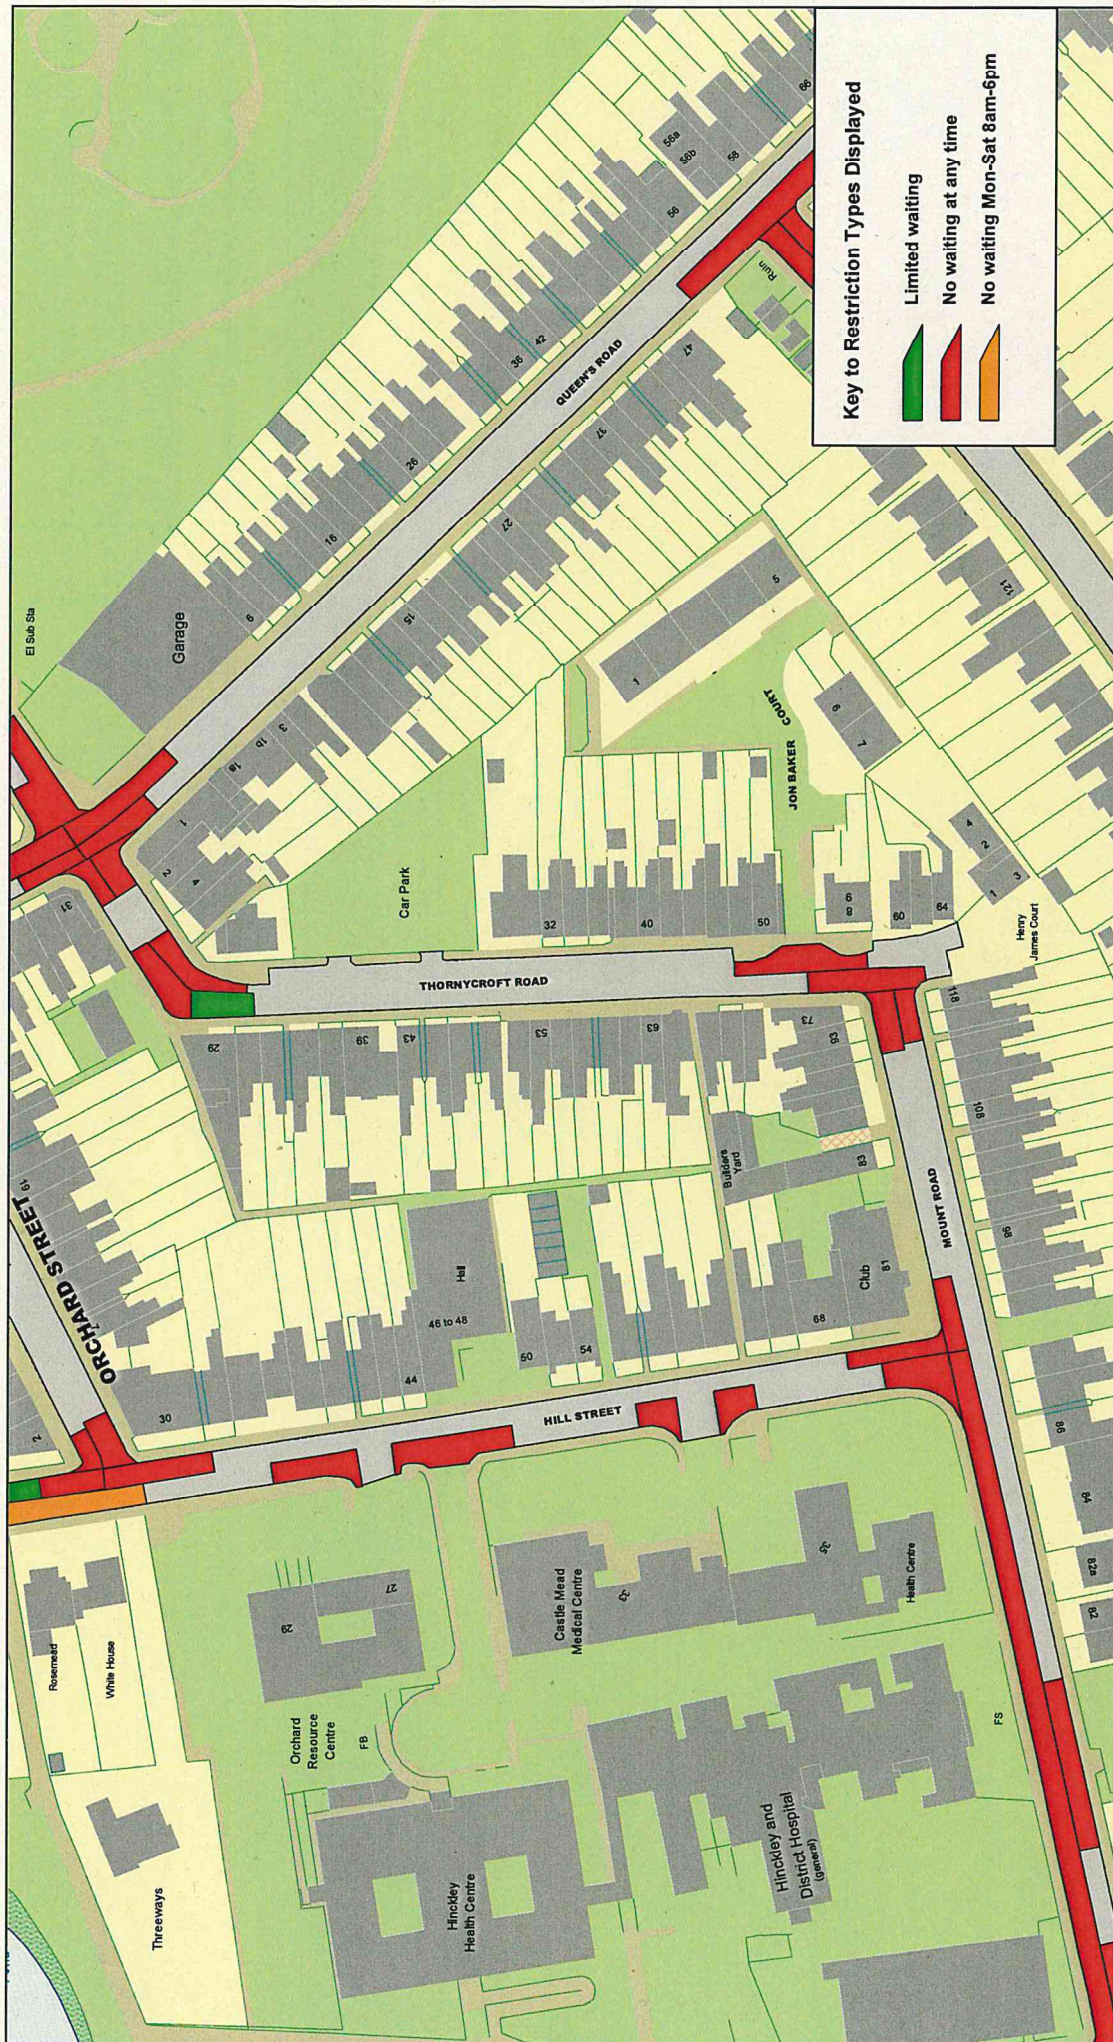

© Crown copyright. All rights reserved Leicestershire County Council Licence No. 100019271 2025 Tile Ref: KV52		SCALE	1 : 1250
		DATE	28/01/2025
		DRAWING No.	
		DRAWN BY	



 Leicestershire County Council	© Crown copyright. All rights reserved Leicestershire County Council Licence No. 100019271 2025 Tile Ref: KV53	SCALE	1 : 1250
		DATE	28/01/2025
		DRAWING No.	
		DRAWN BY	

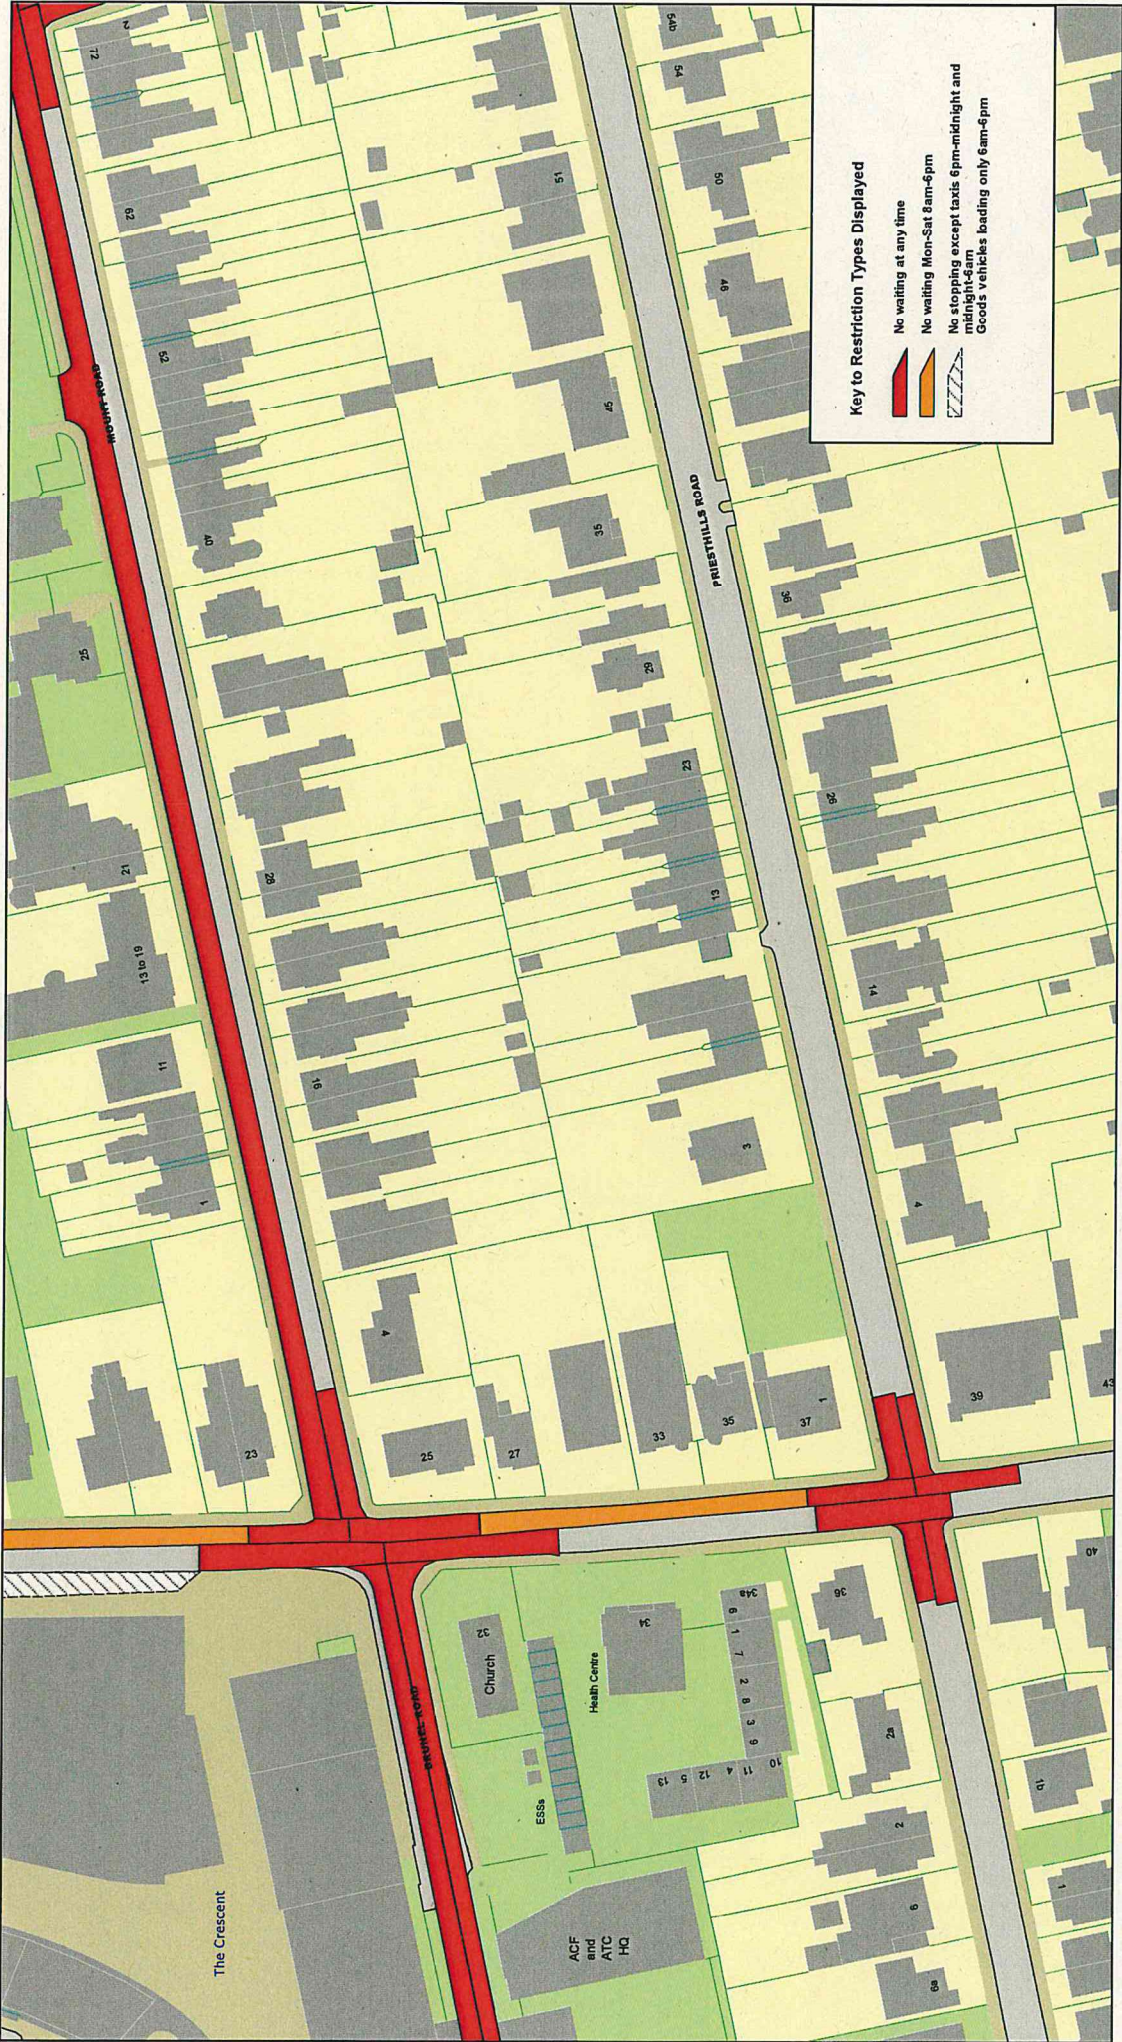

Key to Restriction Types Displayed

- No waiting at any time
- No waiting Mon-Sat 8am-6pm
- No stopping except taxis 6pm-midnight and midnight-8am
- Goods vehicles loading only 6am-6pm

© Crown copyright. All rights reserved
Leicestershire County Council
Licence No. 100019271 2025

Tile Ref: KW51



SCALE	1 : 1250
DATE	28/01/2025
DRAWING No.	
DRAWN BY	




© Crown copyright. All rights reserved
 Leicestershire County Council
 Licence No. 100019271 2025



Tile Ref: KW52

SCALE	1 : 1250
DATE	28/01/2025
DRAWING No.	
DRAWN BY	

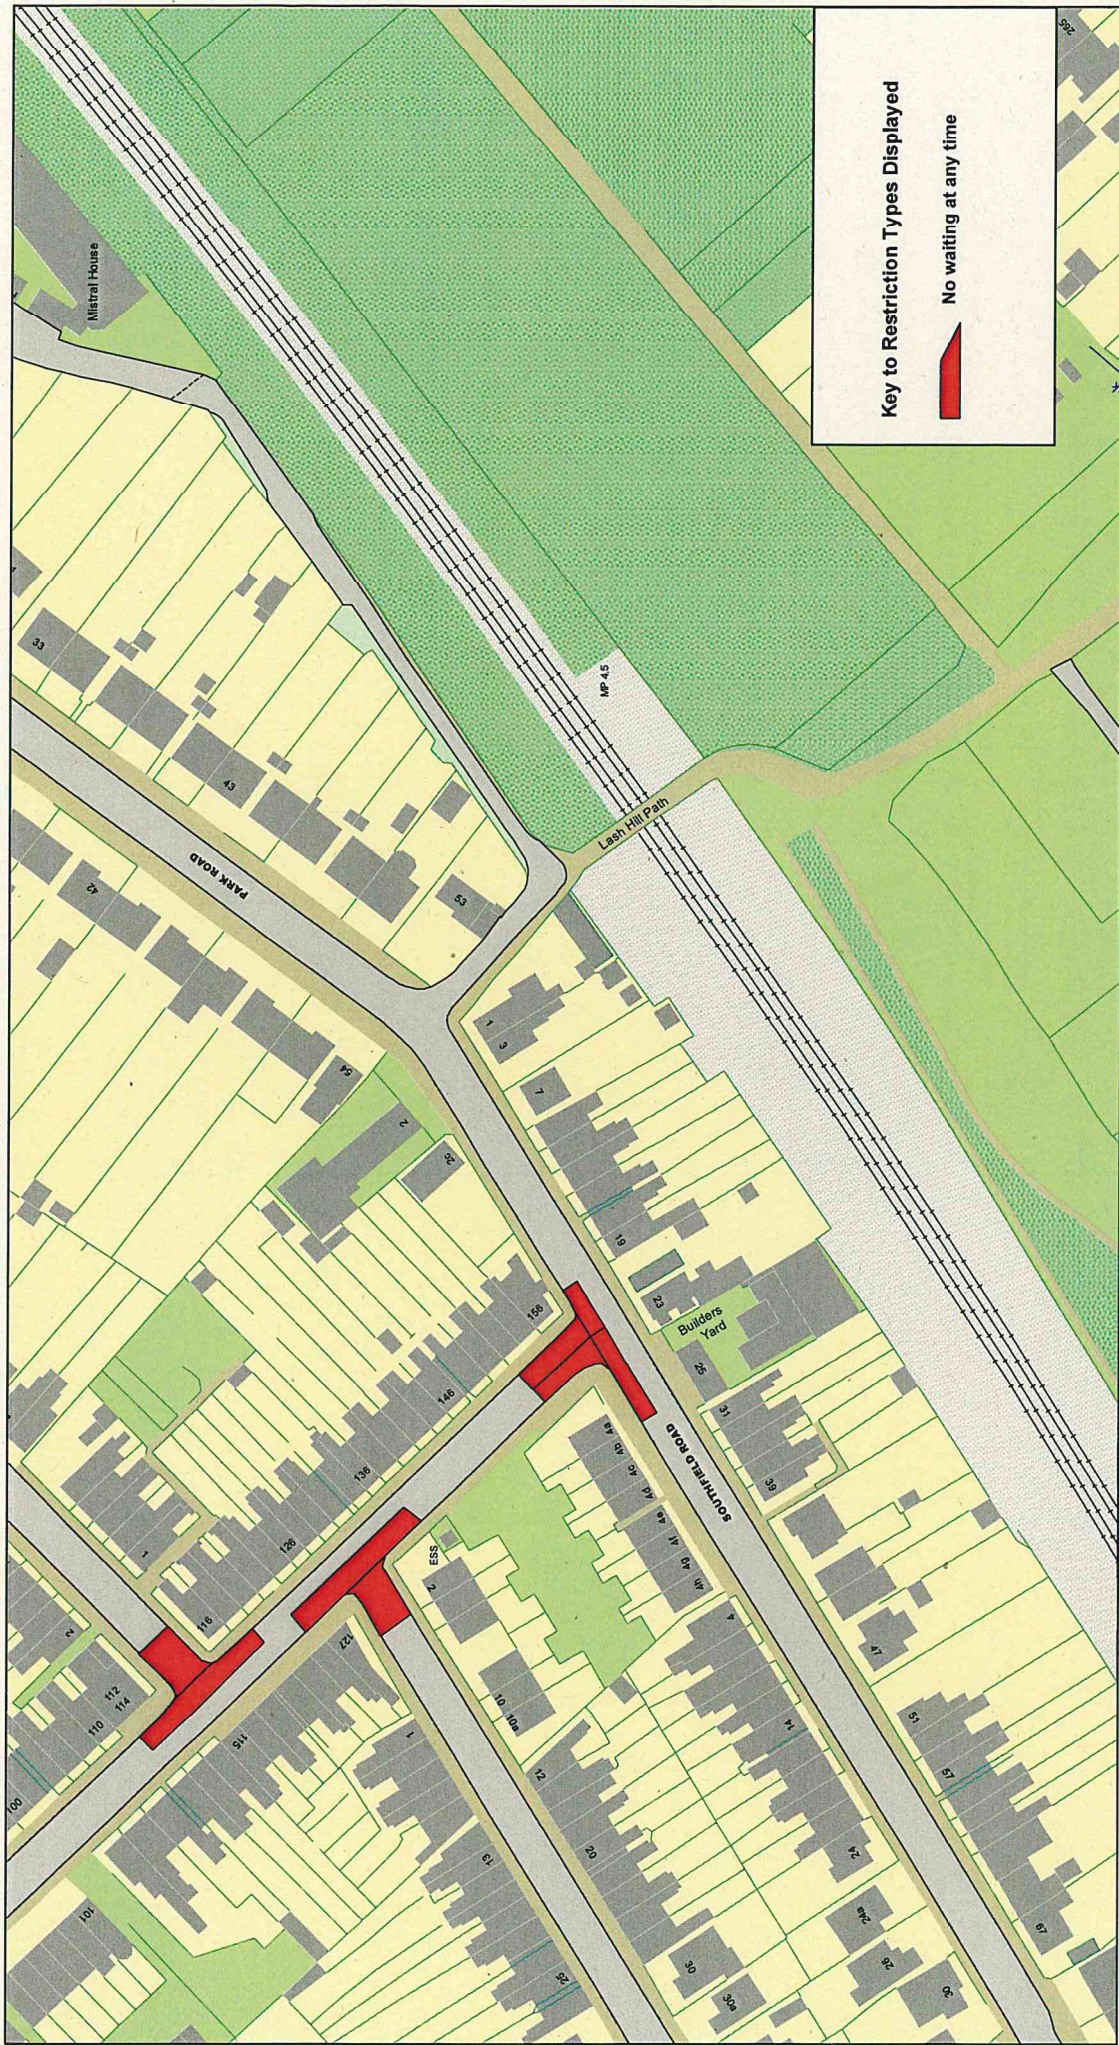



Leicestershire
County Council

© Crown copyright. All rights reserved
Leicestershire County Council
Licence No. 100019271 2025

Tile Ref: KW53

SCALE	1 : 1250
DATE	28/01/2025
DRAWING No.	
DRAWN BY	