

All Statutory Undertakers
with apparatus in Leicestershire

Date: 20th May 2025
My Ref: CW25-012
Contact: Frances Larter
Phone: 0116 305 0001
Online: <https://www.leicestershire.gov.uk/contact-information>

LEICESTERSHIRE COUNTY COUNCIL

NEW ROADS AND STREET WORKS ACT 1991

DEPARTMENT OF ENVIRONMENT & TRANSPORT

NOTICE TO UNDERTAKERS – SECTION 58

THIS IS A NOTICE, NOT A SEARCH

The LEICESTERSHIRE COUNTY COUNCIL by its Director of Environment and Transport, acting in virtue of the powers vested in the Council as Highway Authority, hereby gives 3 months advance notice under Section 58 of the Act of its intention to execute substantial road works in accordance with the accompanying plan.

Subject to the exemptions in the Act and Regulations under it, no street works may be executed for a period of 36 months from the completion of the works described without the consent of the said Leicestershire County Council. Should such street works be planned you are requested to contact the above-named officer to discuss how the works can best be co-ordinated.

1. Scheme Title: CW25-012 A512 Ashby Road, Thringstone
2. Description of works: Carriageway Resurfacing
3. Highway and route number: A512 Ashby Road, Stordon Lane and Loughborough Road
4. USRN(s): 28501786, 28500040, 28501785, 28500998 and 28500584
5. Grid Reference: E: 443054, N: 318126
6. Terminal points of site: **Site 1: A512 Ashby Rd/ Loughborough Rd**
(Refer to enclosed plan for location and extents of works)

E: 442932, N: 318139	A512 Ashby Road, Thringstone (Western extents)
E: 443123, N: 318152	A512 Ashby Road, Thringstone (Eastern extents)
E: 443056, N: 318100	Loughborough Road, Thringstone (Southern extents)

Environment and Transport Department
Leicestershire County Council, County Hall, Glenfield. Leicestershire LE3 8RJ
Telephone: 0116 305 0001
Online: <https://www.leicestershire.gov.uk/contact-information>

Director, Ann Carruthers

www.leicestershire.gov.uk

Site 2: A512 Ashby Rd/ Stordon Lane

E: 442510, N: 318225	A512 Ashby Road, Thringstone (Eastbound extents)
E: 442316, N: 318236	A512 Ashby Road, Thringstone (Westbound extents)
E: 442397, N: 318281	Stordon Lane, Thringstone (Northern extents)

Continued ...

- | | |
|--------------------------------|---|
| 7. Programmed start date: | 20 th October 2025 |
| 8. Programmed completion date: | 25 th October 2025 |
| 9. Address for reference: | Bull's Head Stonehouse, Loughborough Rd, Thringstone, Coalville
LE67 8LR |

Yours faithfully,


Frances Larter


Engineer (Highways Delivery)

Environment and Transport Department
Leicestershire County Council, County Hall, Glenfield. Leicestershire LE3 8RJ
Telephone: 0116 305 0001
Online: <https://www.leicestershire.gov.uk/contact-information>

Director, Ann Carruthers

www.leicestershire.gov.uk

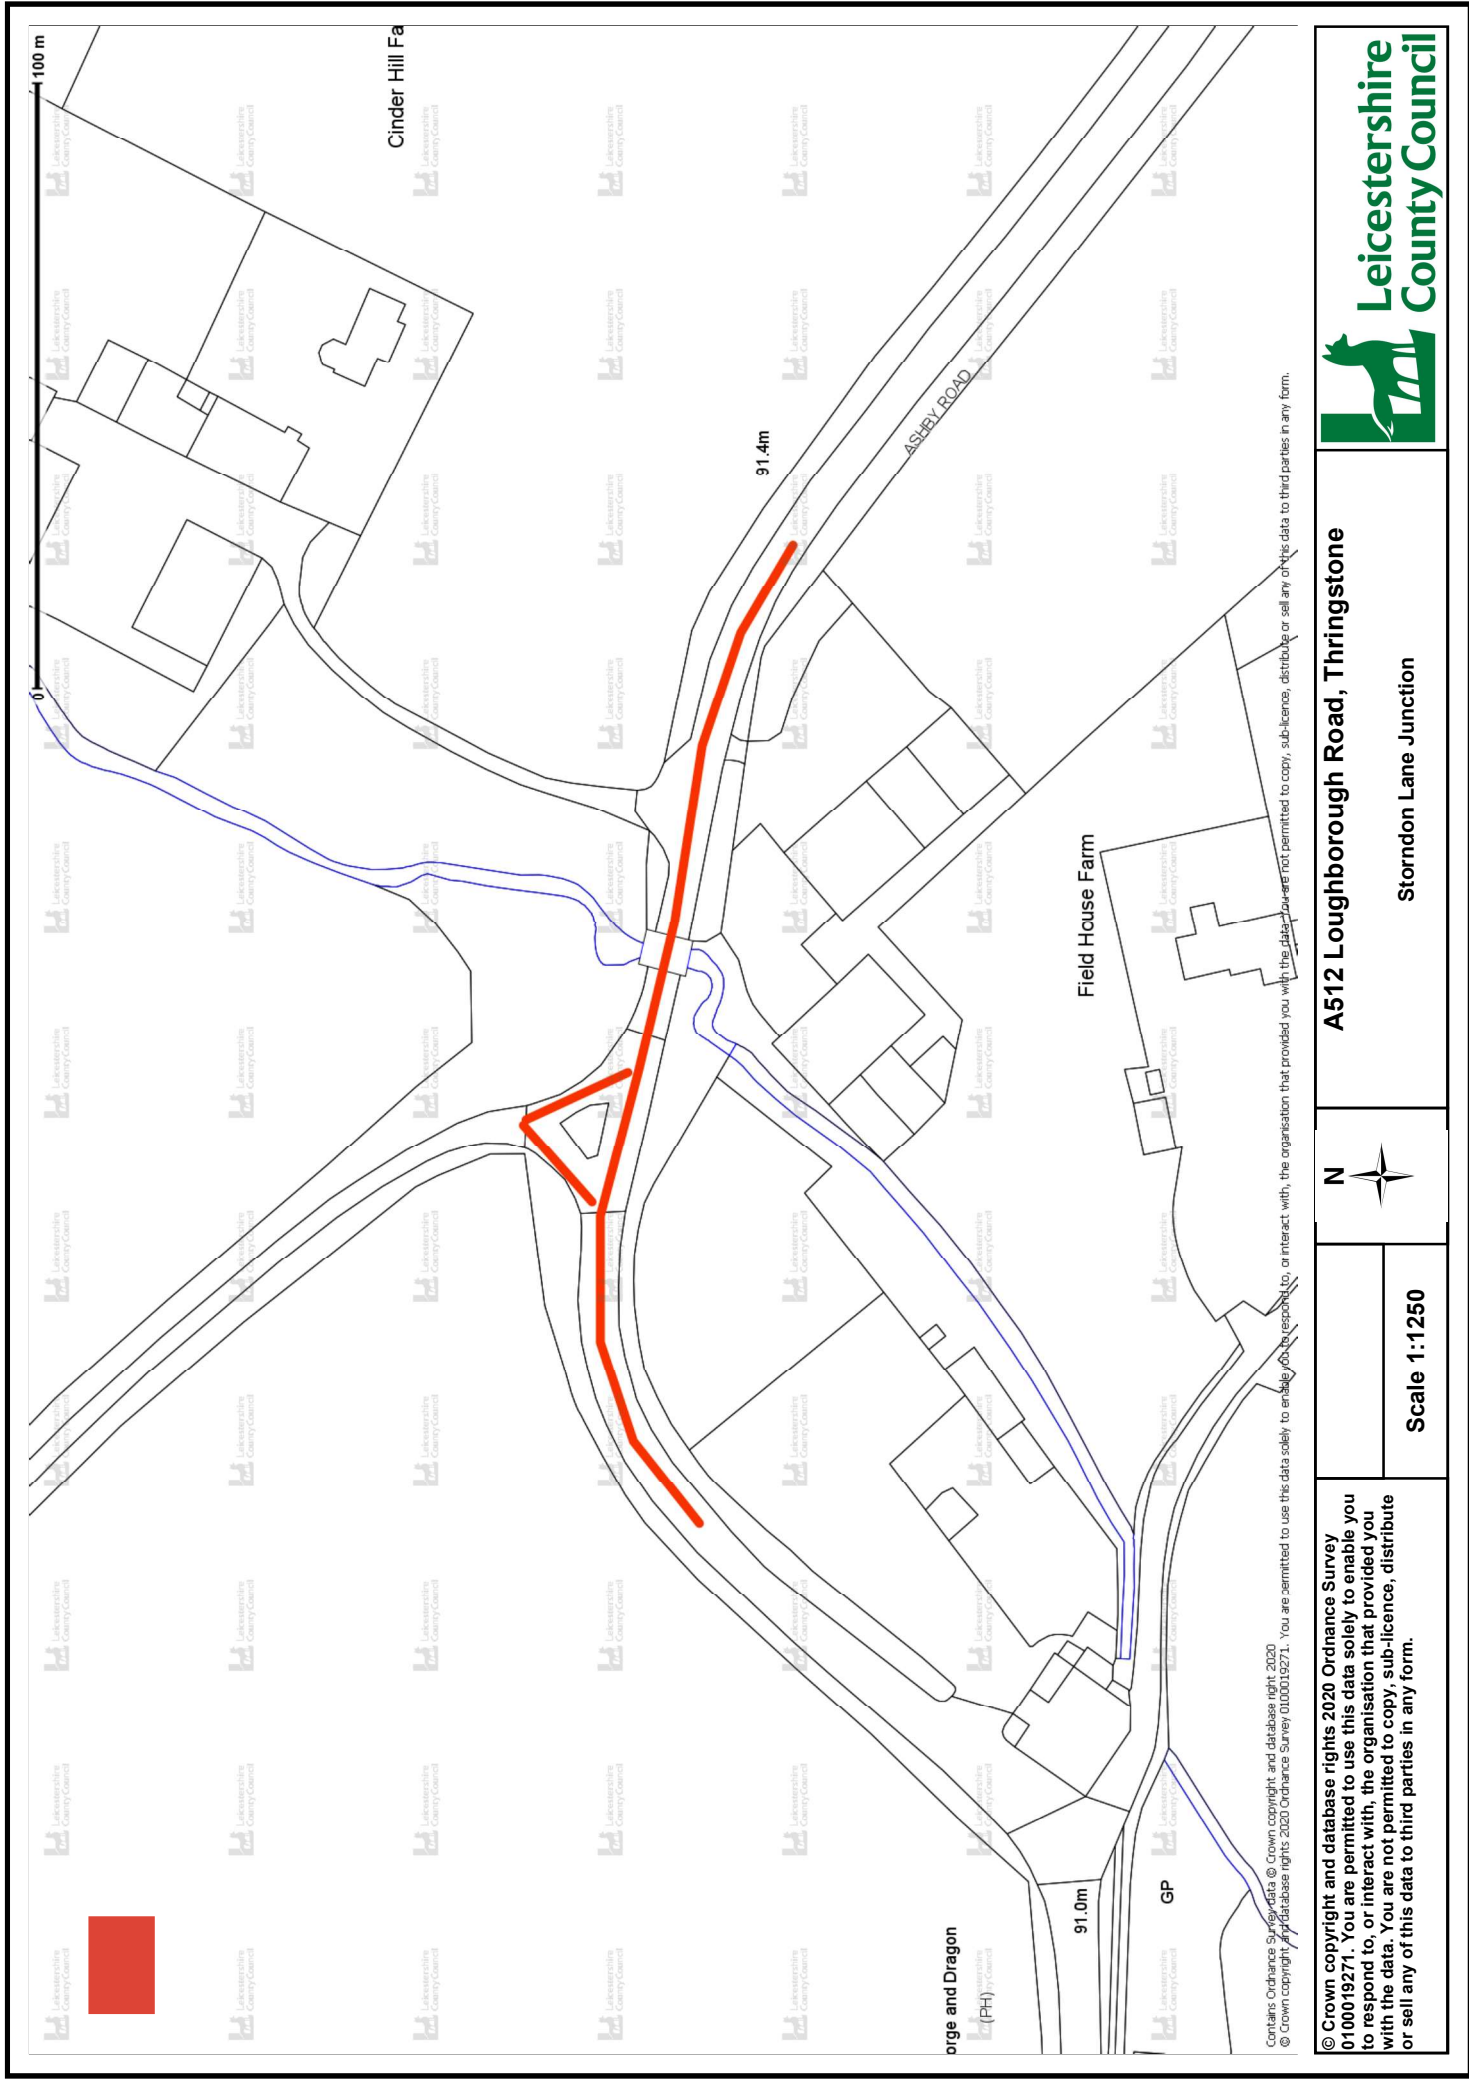

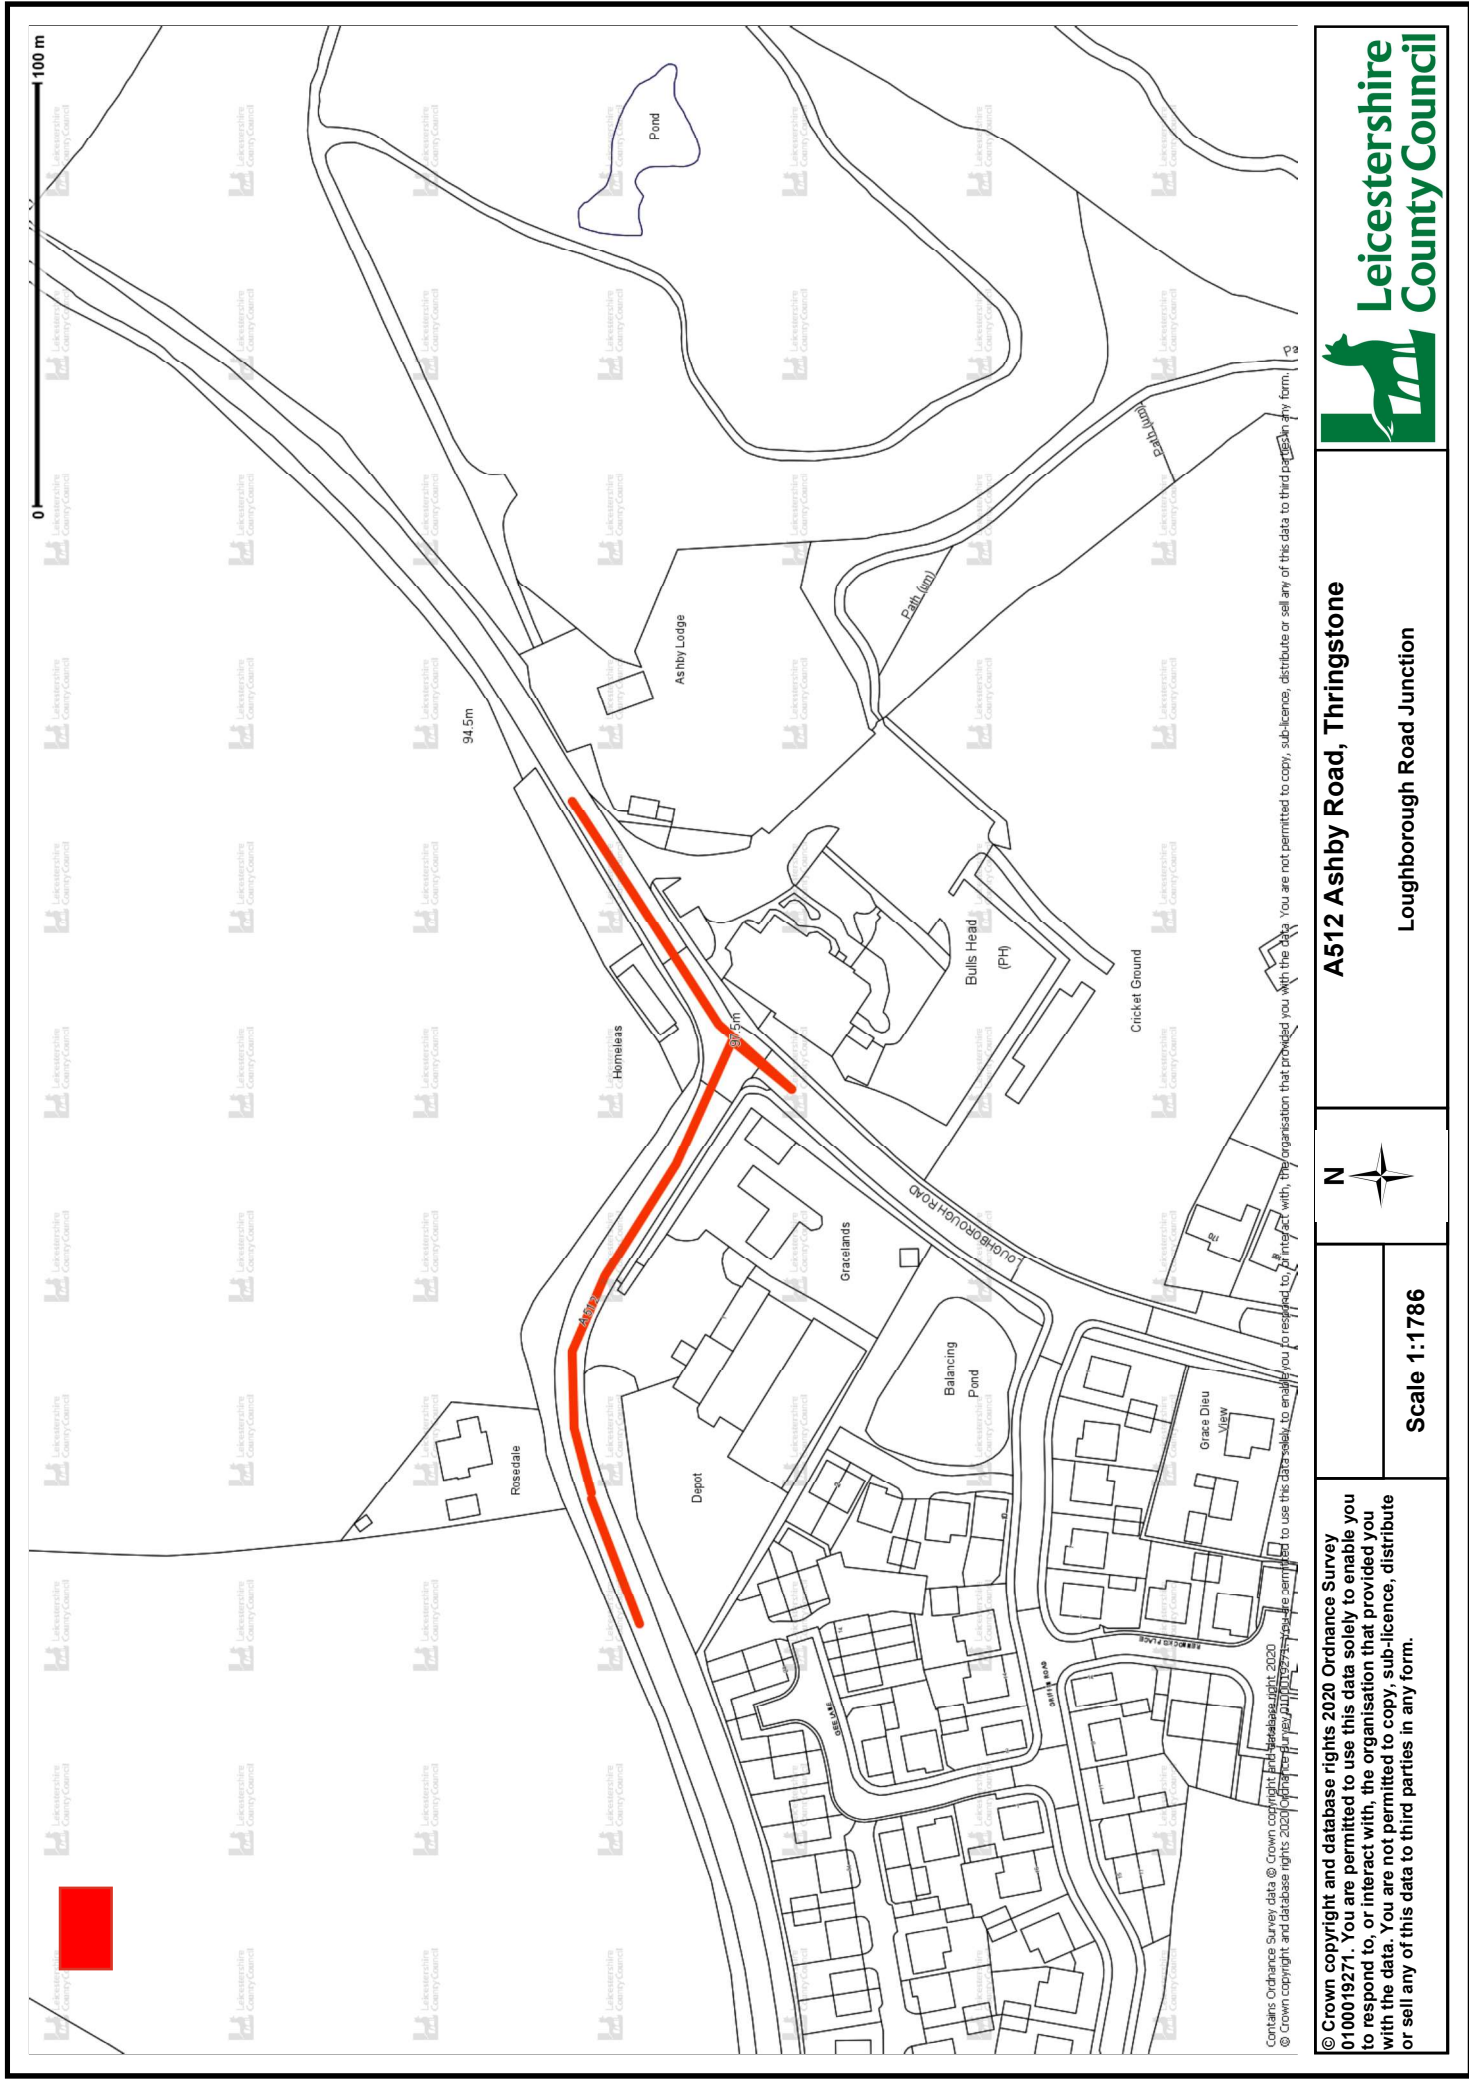

Scale 1:1786

© Crown copyright and database rights 2020 Ordnance Survey
0100019271. You are permitted to use this data solely to enable you
to respond to, or interact with, the organisation that provided you
with the data. You are not permitted to copy, sub-licence, distribute
or sell any of this data to third parties in any form.