

LEICESTERSHIRE COUNTY COUNCIL  
ROAD TRAFFIC REGULATION ACT 1984 – SECTION 23  
TOUCAN CROSSING  
BOROUGH OF HINCKLEY AND BOSWORTH, NORMANDY WAY, HINCKLEY

The Leicestershire County Council proposes to establish a Toucan Crossing in accordance with Section 23 of the Road Traffic Regulation Act 1984, at the following location.

Normandy Way, Hinckley – In close proximity to the roundabout conjoining Roston Drive and Dodwells Road.



Documents can be viewed online at <https://www.leicestershire.gov.uk/roads-and-travel/cars-and-parking/traffic-management-consultations>

If you wish to object to these proposals, you should send the grounds for your objection in writing to the undersigned quoting reference KJ/HTWMT/5962 by no later than 18<sup>th</sup> June 2025. Alternatively, you can submit your objection via email to [kevin.jukes@leics.gov.uk](mailto:kevin.jukes@leics.gov.uk)

If you require alternative formats of this advertisement for example larger print or Braille, please telephone Leicester (0116) 305 0001.

Dated 28<sup>th</sup> May 2025

LAUREN HASLAM, Director of Law & Governance, County Hall, Glenfield, Leicester LE3 8RA

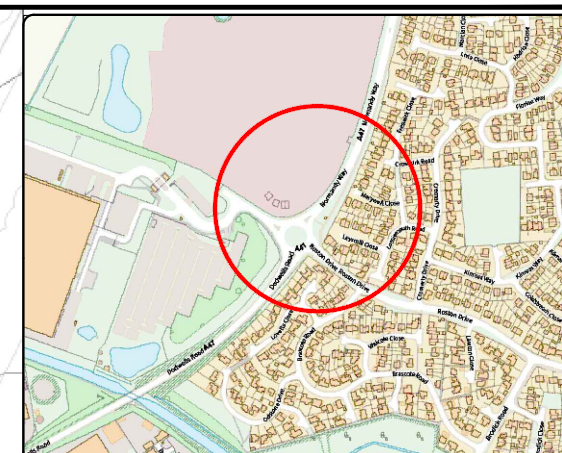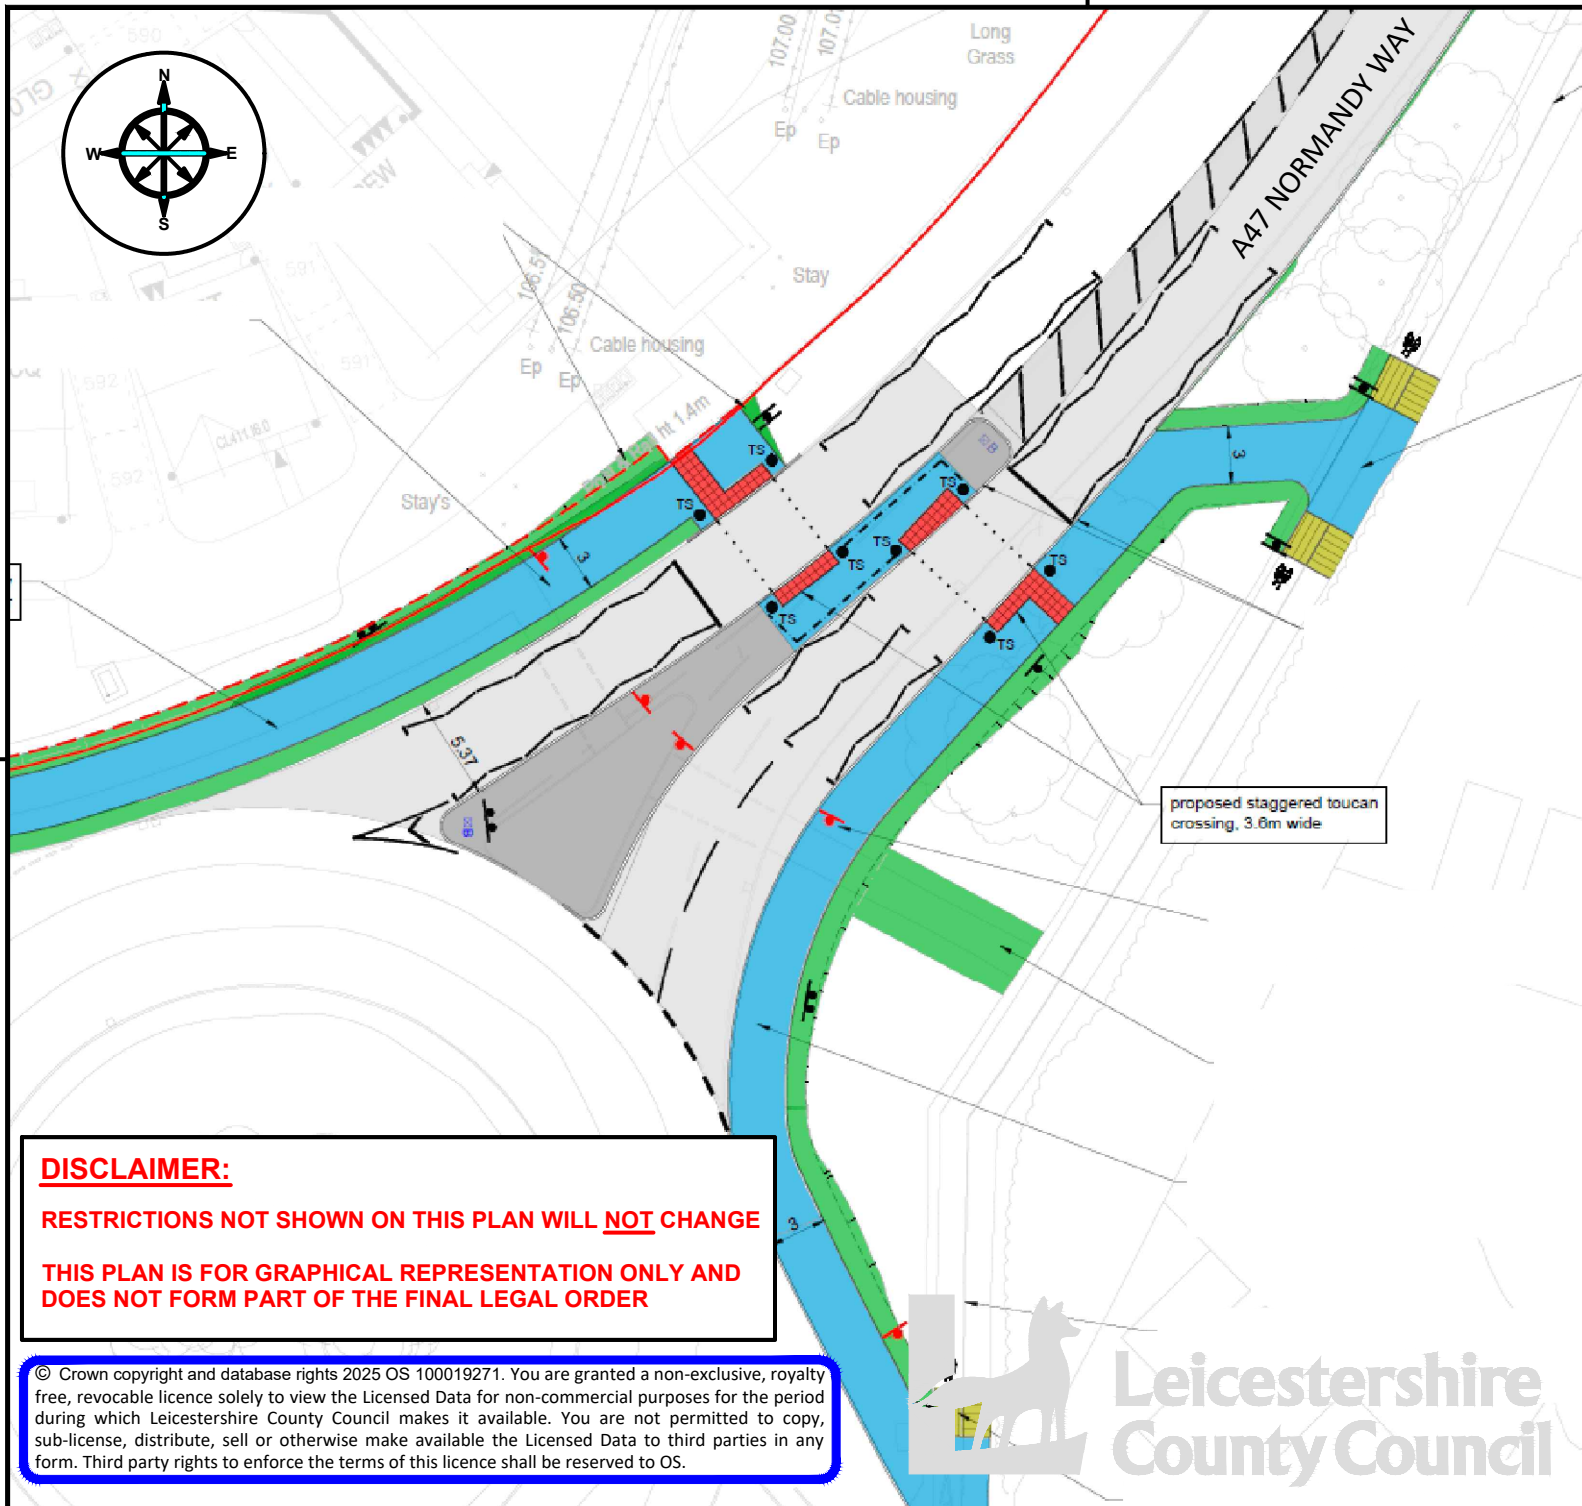

ENVIRONMENT AND  
TRANSPORT DEPARTMENT

ANN CARRUTHERS  
DIRECTOR

NETWORK MANAGEMENT  
DEVELOPMENT & GROWTH

NORMANDY WAY, HINCKLEY

TITLE:  
**TOUCAN CROSSING  
CONSULTATION PLAN**

DRAWING NUMBER		SCALE	
TMD.067/T1/1		NTS	
PREPARED BY:	W ARNOLD	DATE:	APRIL 2025
CHECKED BY:	F JONES		
APPROVED BY:	G NEAT	SIZE :	A4

COUNTY HALL \* GLENFIELD \* LEICESTER \* LE3 8ST

Tel:0116 3050001


[www.leicestershire.gov.uk](http://www.leicestershire.gov.uk)

**DISCLAIMER:**

RESTRICTIONS NOT SHOWN ON THIS PLAN WILL **NOT** CHANGE

THIS PLAN IS FOR GRAPHICAL REPRESENTATION ONLY AND  
DOES NOT FORM PART OF THE FINAL LEGAL ORDER

© Crown copyright and database rights 2025 OS 100019271. You are granted a non-exclusive, royalty free, revocable licence solely to view the Licensed Data for non-commercial purposes for the period during which Leicestershire County Council makes it available. You are not permitted to copy, sub-license, distribute, sell or otherwise make available the Licensed Data to third parties in any form. Third party rights to enforce the terms of this licence shall be reserved to OS.

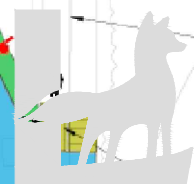

Leicestershire  
County Council

**LEICESTERSHIRE COUNTY COUNCIL**  
**DISTRICT OF HINCKLEY AND BOSWORTH**  
**NORMANDY WAY, HINCKLEY**  
**PROPOSED TOUCAN CROSSING**  
**STATEMENT OF REASONS**

Leicestershire County Council are proposing a new Toucan Crossing on Normandy Way, Hinckley on behalf of the developer.

Following the construction of the housing development Northeast of Triumph Motorcycles Ltd, Normandy Way, Hinckley (24/00787/NMA). The Toucan Crossing will provide connectivity for both pedestrians and cyclists from the new development to the existing footway cycleway facilities along Normandy Way.