

THE LEICESTERSHIRE COUNTY COUNCIL (VARIOUS ROADS, MARKET BOSWORTH)
(BOROUGH OF HINCKLEY & BOSWORTH)
(ONE-WAY SYSTEM) ORDER 2025

The Leicestershire County Council ("the Council") in exercise of its powers under Sections 1(1), 2(1), 2(2), 4 and 5 of the Road Traffic Regulation Act 1984 ("the Act") and of all other enabling powers, after consultation with the Chief Officer of Police in accordance with Part III of Schedule 9 to the Act, hereby makes the following Order:-

1. This Order may be cited as "The Leicestershire County Council (Various Roads, Market Bosworth) (Borough of Hinckley & Bosworth) (One Way System) Order 2025"
2. The Order shall come into force on the second day of June 2025.
3. A "motor vehicle" as defined in Section 136 (1) of "the Act" means a mechanically propelled vehicle intended or adapted for use on roads
4. No person, except upon the direction or with the permission of a police officer in uniform, shall cause or permit any motor vehicle to proceed along that length of road except in the direction as specified in the Schedule to this Order.
5. The plan annexed to this Order and marked drawing number P302802/T2/1 is for identification purposes only.

SCHEDULE

IMPOSITION OF ONE-WAY SYSTEM

Main Street

From its junction with Back Lane, Market Bosworth to its junction with Park Street, Market Bosworth

Market Place

From its junction with Rectory Lane, Market Bosworth to its junction with Station Road and Main Street, Market Bosworth

Park Street

From its junction with Main Street to its junction with Rectory Lane, Market Bosworth.

Rectory Lane

From its junction with Park Street to its junction with Sutton Lane, Market Bosworth.



THE COMMON SEAL of THE LEICESTERSHIRE)
COUNTY COUNCIL was hereunto affixed)
This twenty-second day of May 2025)
in the presence of :-)

Authorised Signatory

John McCreedy



417286

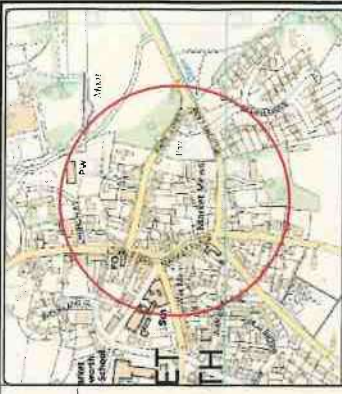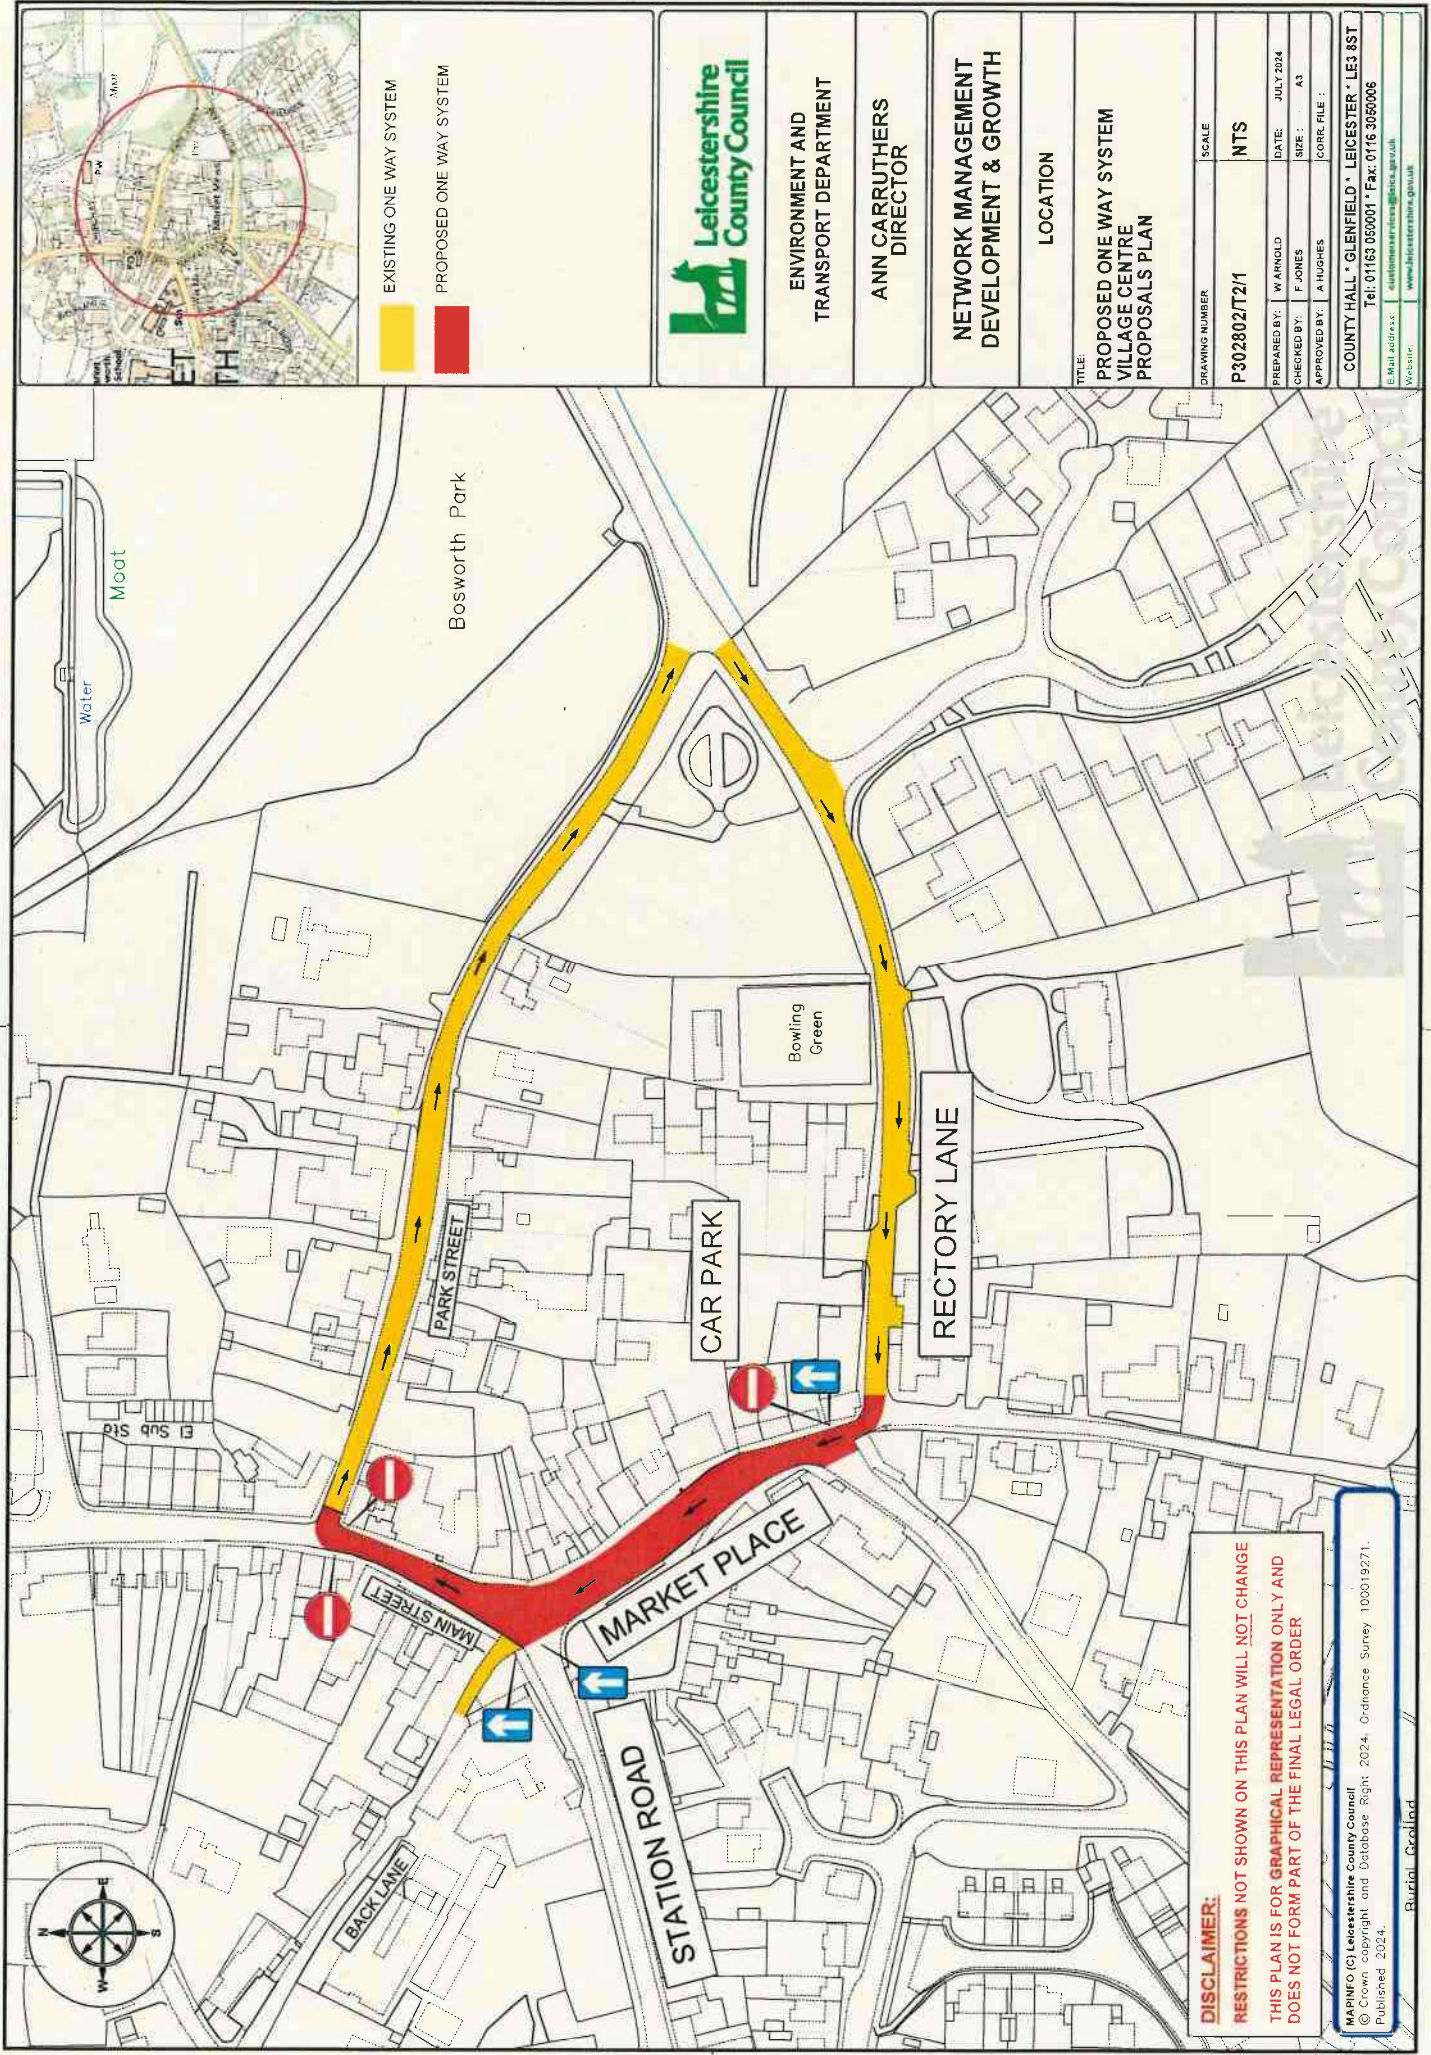

Leicestershire
County Council

ENVIRONMENT AND
TRANSPORT DEPARTMENT

ANN CARRUTHERS
DIRECTOR

NETWORK MANAGEMENT
DEVELOPMENT & GROWTH

LOCATION

TITLE:
PROPOSED ONE WAY SYSTEM
VILLAGE CENTRE
PROPOSALS PLAN

DRAWING NUMBER	SCALE
P302802/T2/1	NTS
PREPARED BY: W ARNOLD	DATE: JULY 2024
CHECKED BY: F JONES	SITE: A3
APPROVED BY: A HUGHES	CORE FILE:

COUNTY HALL • GLENFIELD • LEICESTER • LE3 8ST
Tel: 01163 050001 • Fax: 0116 3050006
E-Mail: leicestershire@leicestershire.gov.uk
Website: www.leicestershire.gov.uk

DISCLAIMER:
 RESTRICTIONS NOT SHOWN ON THIS PLAN WILL NOT CHANGE
 THIS PLAN IS FOR GRAPHICAL REPRESENTATION ONLY AND
 DOES NOT FORM PART OF THE FINAL LEGAL ORDER

MAPINFO (C) Leicestershire County Council
 © Crown copyright and Database Right 2024. Ordnance Survey 100019271.
 Published 2024.