

THE LEICESTERSHIRE COUNTY COUNCIL
(VARIOUS ROADS, THE BOROUGH OF HINCKLEY AND BOSWORTH)
CONSOLIDATION ORDER 2022 (MARKFIELD ROAD AND ACCESS ROAD, GROBY)
(AMENDMENT 26) ORDER 202

THE LEICESTERSHIRE COUNTY COUNCIL hereby gives notice that it proposes to make an Order under Sections 1, 2, 4, 5, 19, 32, 35, 45, 46, 47, 49 and Part IV of Schedule 9 of the Road Traffic Regulation Act 1984 ("the Act"), and of all other enabling powers, and after consultation with the Chief Officer of Police in accordance with Part III of Schedule 9 to the Act, the effect of which will be:

To revoke the existing No Waiting at Any Time Restrictions on part of Markfield Road, Groby

To impose No Waiting at Any Time Restrictions on part of Markfield Road and the Access Road, Groby


A copy of the proposed Order, together with a plan illustrating the proposals and an explanatory statement giving the Council's reasons for proposing to make the Order may be inspected during normal office hours at my offices, Room 200, County Hall, Glenfield, Leicester LE3 8RA, at the offices of Hinckley and Bosworth Borough Council, Hinckley Hub, Rugby Road, Hinckley LE10 0FR or on the Notice Board of Groby Parish Council.



Documents can also be viewed online at <https://www.leicestershire.gov.uk/roads-and-travel/cars-and-parking/traffic-management-consultations> from 25th June 2025.

Objections to the proposals, specifying the grounds on which they are made, should be sent in writing to the undersigned by not later than 16th July 2025, quoting reference KJ/HTWMT/5967. Alternatively, objections can be emailed to kevin.jukes@leics.gov.uk and Benhur.beyene@leics.gov.uk or via the online comment form which may be accessed via the link above. If you require alternative formats of this Notice, including larger print or braille, please contact Leicestershire County Council on (0116) 305 0001.

Dated: 25th June 2025

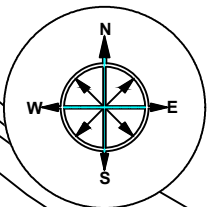Lauren Haslam, Director of Law and Governance, Leicestershire County Council, County Hall, Glenfield, Leicester LE3 8RA



-  - Existing No Waiting at Any Time Restrictions to be removed
-  - No Waiting at Any Time Restrictions to be installed

MARKFIELD ROAD


Depot

DISCLAIMER:

RESTRICTIONS NOT SHOWN ON THIS PLAN WILL NOT CHANGE

THIS PLAN IS FOR GRAPHICAL REPRESENTATION ONLY AND DOES NOT FORM PART OF THE FINAL LEGAL ORDER

© Crown copyright and database rights 2025 OS 100019271. You are granted a non-exclusive, royalty free, revocable licence solely to view the Licensed Data for non-commercial purposes for the period during which Leicestershire County Council makes it available. You are not permitted to copy, sub-license, distribute, sell or otherwise make available the Licensed Data to third parties in any form. Third party rights to enforce the terms of this licence shall be reserved to OS.

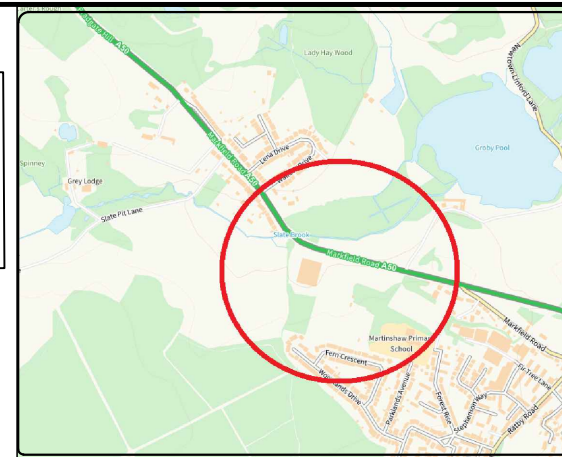

**ENVIRONMENT AND
TRANSPORT DEPARTMENT**

**ANN CARRUTHERS
DIRECTOR**

**NETWORK MANAGEMENT
DEVELOPMENT & GROWTH**

MARKFIELD ROAD, GROBY

TITLE:

CONSULTATION PLAN

DRAWING NUMBER

TMD.068/T1/1

SCALE

NTS

PREPARED BY: F LEWIS

CHECKED BY: F JONES

APPROVED BY: G NEAT

DATE: APRIL 2025

SIZE: A4

COUNTY HALL * GLENFIELD * LEICESTER * LE3 8ST

Tel:0116 3050001

www.leicestershire.gov.uk



LEICESTERSHIRE COUNTY COUNCIL
DISTRICT OF HINCKLEY AND BOSWORTH
MARKFIELD ROAD, GROBY (A50)
PROPOSED REMOVAL AND IMPLEMENTATION OF NO WAITING AT ANY TIME
RESTRICTIONS
STATEMENT OF REASONS

Leicestershire County Council proposes to make the following order on behalf of the developer.

Following the construction of the new access to the Midland Distribution Centre (Planning Application 20/01284/FUL). The proposed removal of existing restrictions and new restrictions at the access seek to mitigate the impact of potentially obstructive on-street parking and allow for safe access and egress at the junction.

THE LEICESTERSHIRE COUNTY COUNCIL
(VARIOUS ROADS, THE BOROUGH OF HINCKLEY AND BOSWORTH)
CONSOLIDATION ORDER 2022 (MARKFIELD ROAD AND ACCESS ROAD, GROBY)
(AMENDMENT 26) ORDER 202

The Leicestershire County Council ("the Council") in exercise of its powers under Sections 1, 2, 4, 5, 19, 32, 35, 45, 46, 47, 49 and Part IV of Schedule 9 of the Road Traffic Regulation Act 1984 ("the Act") as amended, and of all other enabling powers and after consultation with the Chief Officer of Police in accordance with Part III of Schedule 9 of the Act hereby makes the following Order:-

1. This Order shall come into operation on <<INSERT DATE>> and may be cited as the "Leicestershire County Council (Various Roads, The Borough of Hinckley and Bosworth) Consolidation Order 2022 (Markfield Road and Access Road, Groby) (Amendment 26) Order 202"
2. The "Leicestershire County Council (Borough of Hinckley and Bosworth) Consolidation Order 2022" is hereby amended by the plan(s) specified in the First Schedule to this Order and with the inclusion of the plan(s) specified in the Second Schedule, attached hereto.

FIRST SCHEDULE
Plan(s) to be amended

HY75 – Groby
HY76 – Groby
HZ76 – Groby

SECOND SCHEDULE
New Plan(s)

HY75 – Groby
HY76 – Groby
HZ76 – Groby
HZ77 – Groby


THE COMMON SEAL of THE)
LEICESTERSHIRE COUNTY COUNCIL)
was hereunto affixed this XXX
day of XXX XXXX)
in the presence of)




© Crown copyright. All rights reserved
Leicestershire County Council
Licence No. 100019271 2025

Tile Ref: HY75

SCALE	1 : 1250
DATE	04/06/2025
DRAWING No.	
DRAWN BY	

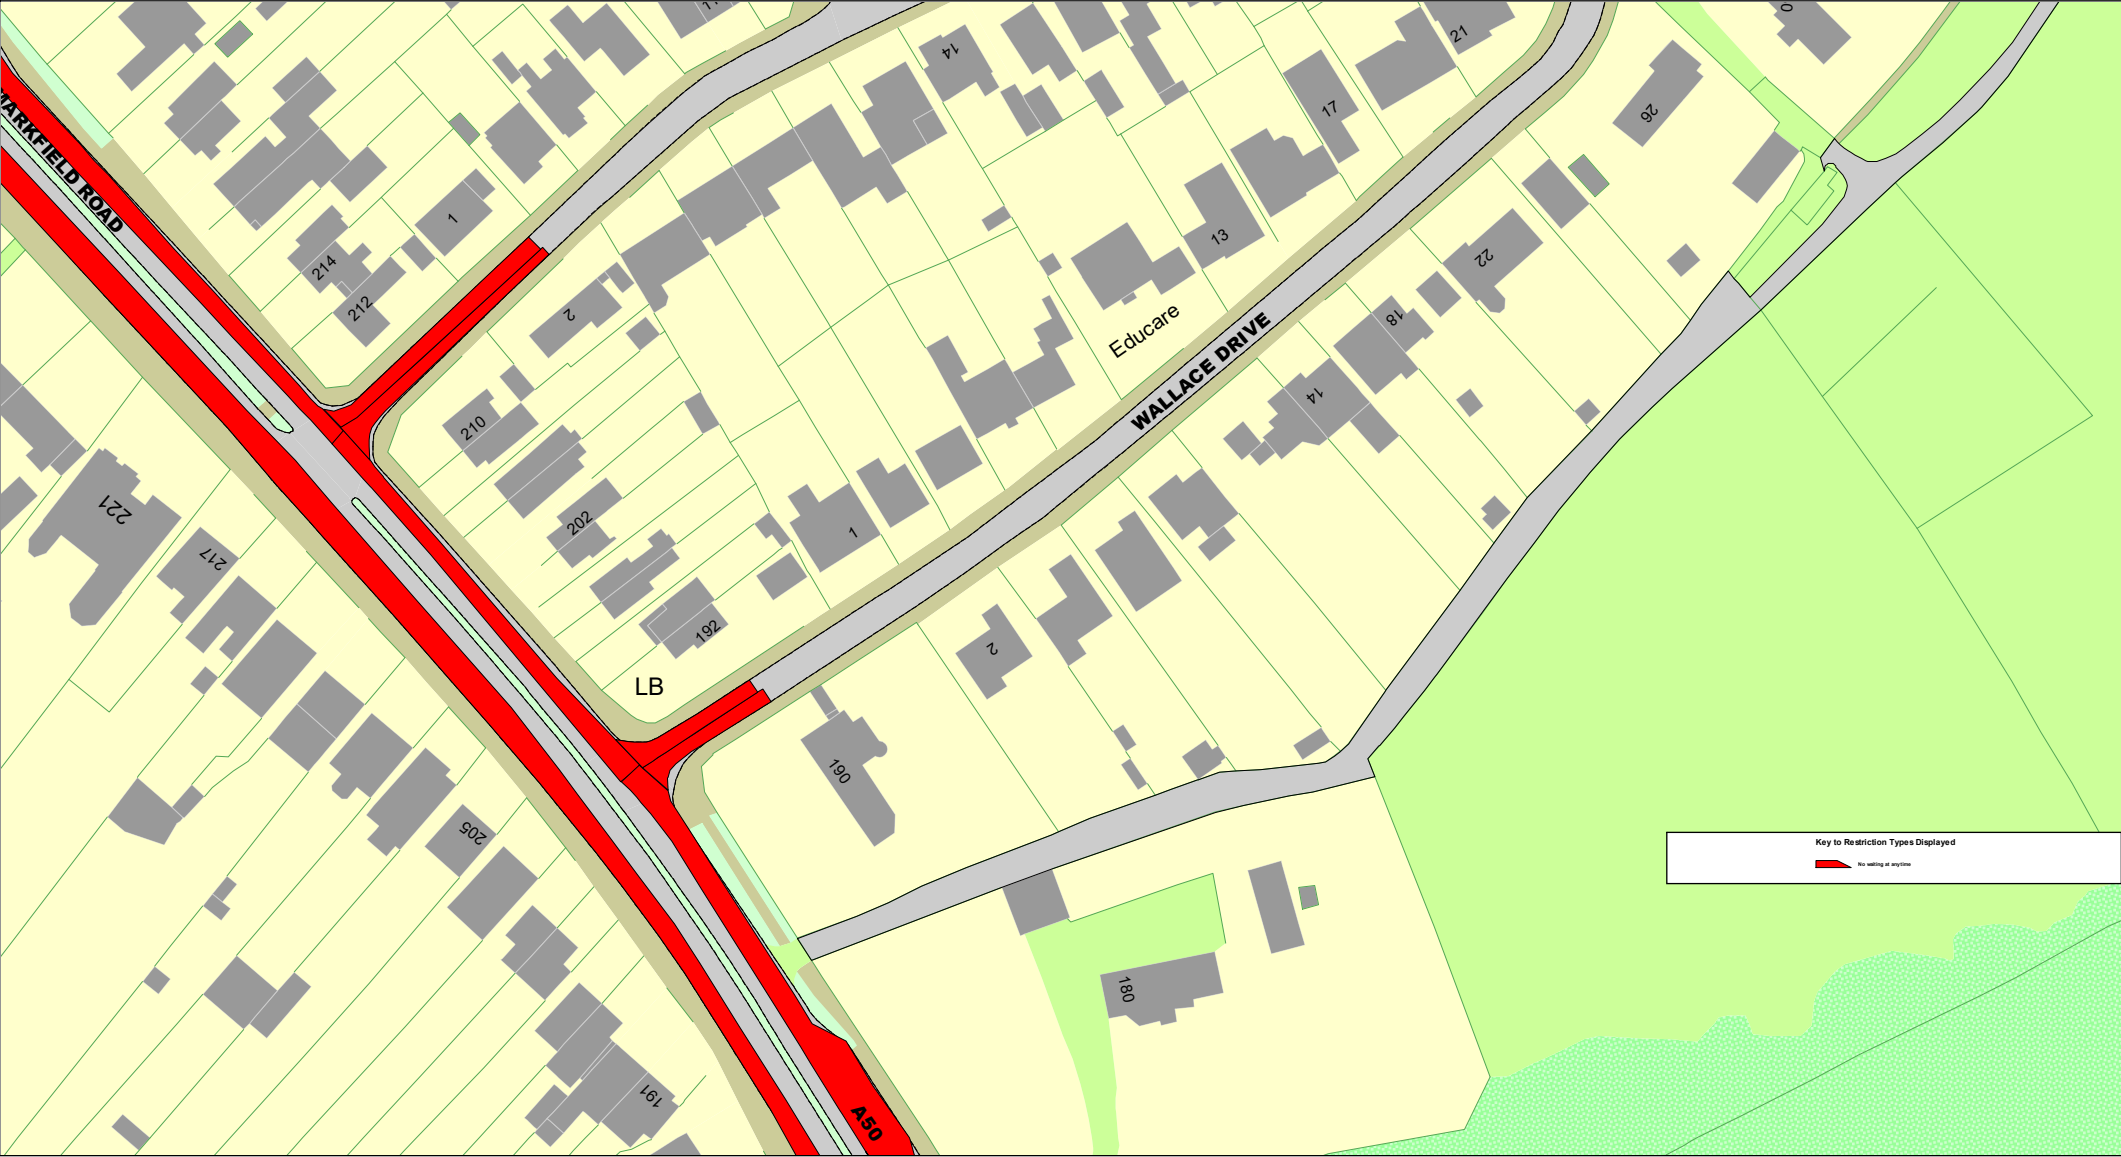




Leicestershire
County Council

© Crown copyright. All rights reserved
Leicestershire County Council
Licence No. 100019271 2025

Tile Ref: HY76

SCALE	1 : 1250
DATE	04/06/2025
DRAWING No.	
DRAWN BY	

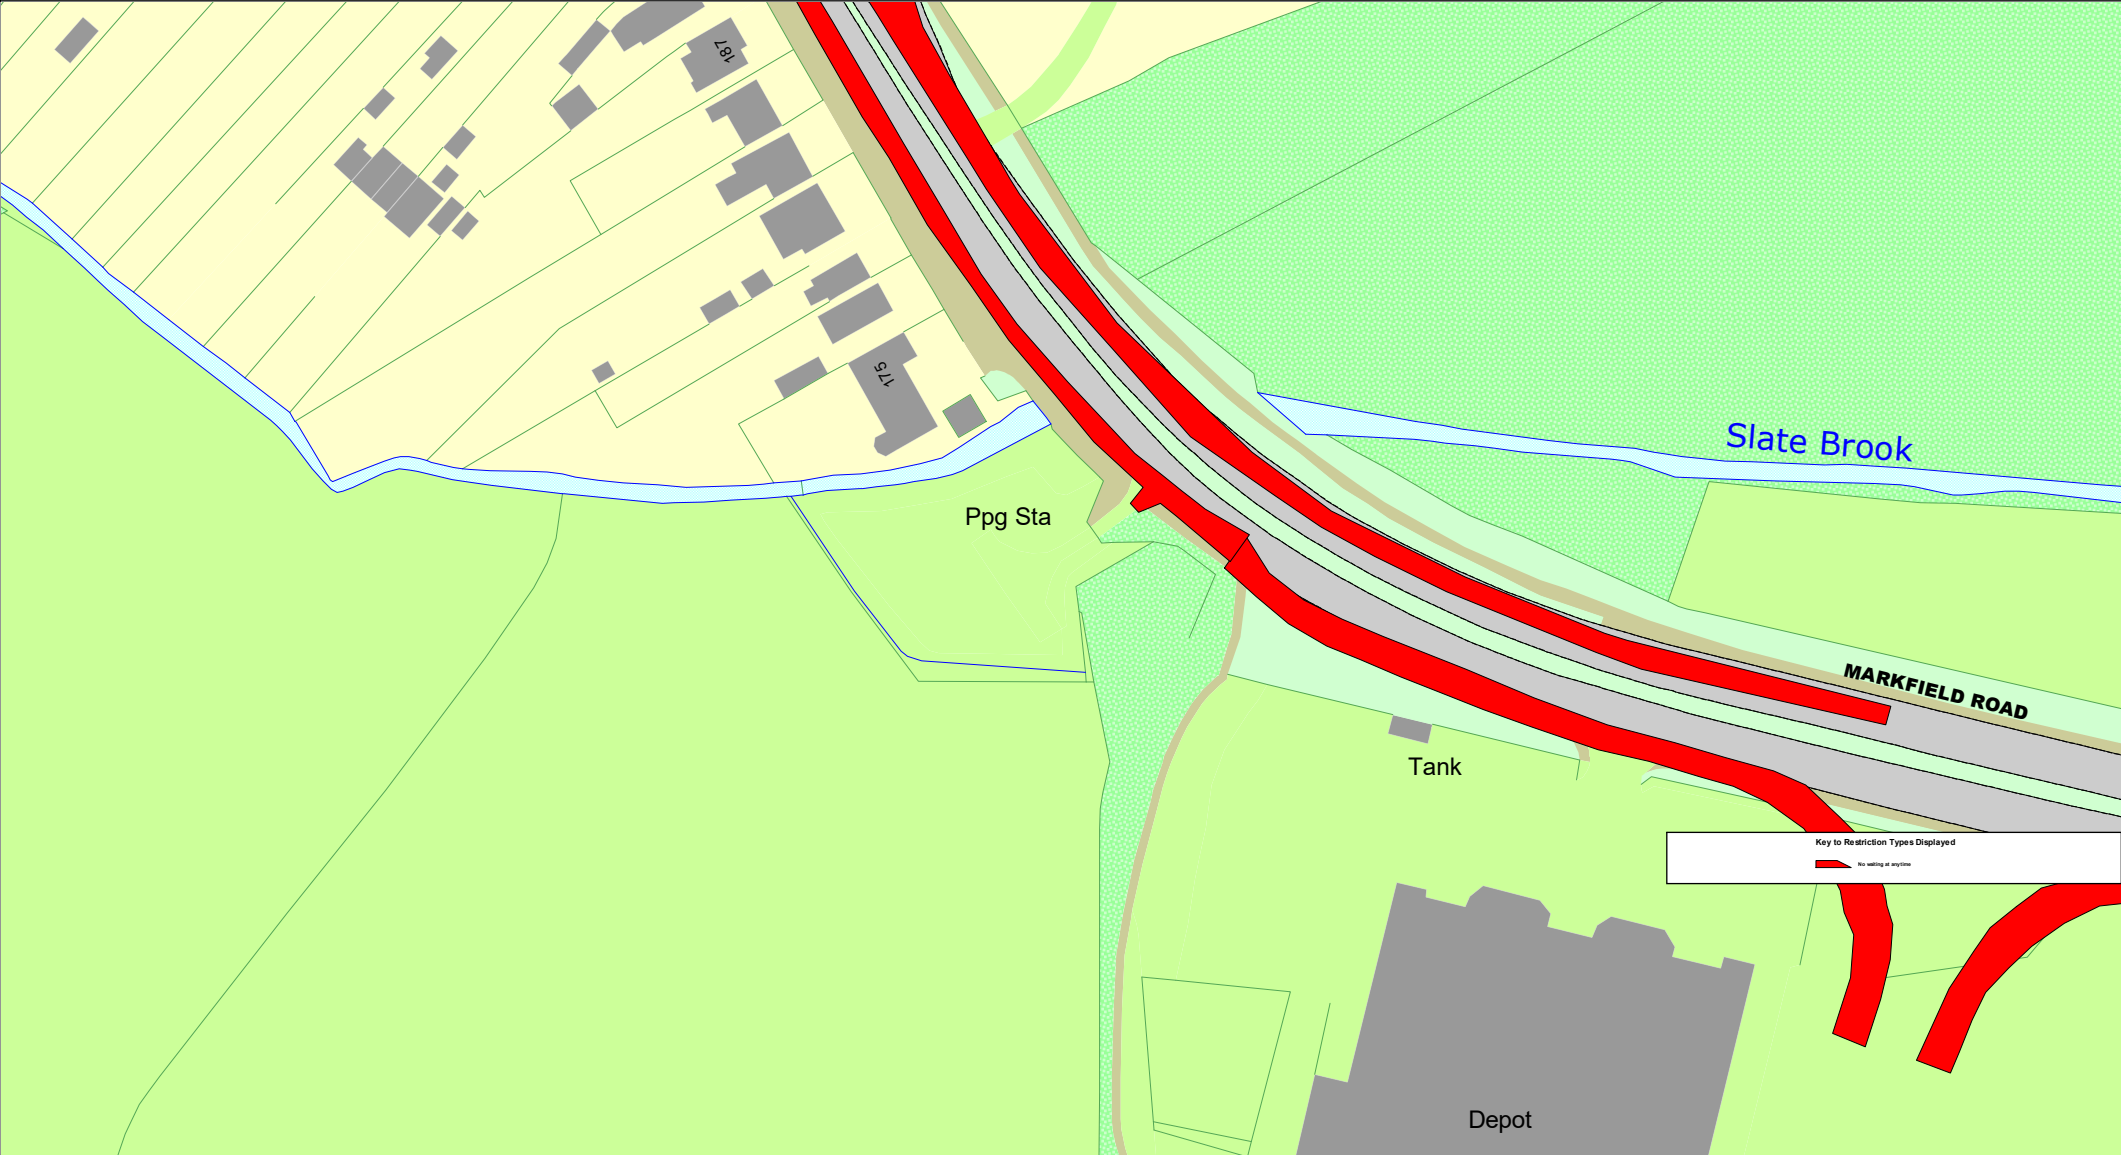

SCALE	1 : 1250
DATE	04/06/2025
DRAWING No.	
DRAWN BY	



SCALE	1 : 1250
DATE	04/06/2025
DRAWING No.	
DRAWN BY	