

All Statutory Undertakers
with apparatus in Leicestershire

Date: 20th August 2025
My Ref: FW25-030
Contact: Chad Tshibangu
Phone: 0116 305 0001
Email: <https://www.leicestershire.gov.uk/contact-information>

LEICESTERSHIRE COUNTY COUNCIL
NEW ROADS AND STREET WORKS ACT 1991
DEPARTMENT OF ENVIRONMENT & TRANSPORT.

NOTICE TO UNDERTAKERS

SECTION 58

THIS IS A NOTICE, NOT A SEARCH.

The LEICESTERSHIRE COUNTY COUNCIL, by its Director of Environment and Transport, acting in virtue of the powers vested in the Council as Highway Authority, hereby gives 3 months' advance notice under Section 58 of the Act of its intention to execute substantial road works in accordance with the accompanying plan (s).

Subject to the exemptions in the Act and Regulations under it, no street works may be executed for a period of 36 months from the completion of the works described without the consent of the said Leicestershire County Council. Should such street works be planned, you are requested to contact the above named officer to discuss how the works can best be coordinated.

1. Scheme Title: Moore Road, Barwell
2. Description of works: Resurfacing footpath works
3. Highway and route number: Moore Road, Barwell
4. USRN(s): 17400890
5. Grid Reference: E: 444813 N: 297530
6. Programmed start date: 22nd of September 2025
7. Programmed completion date: 14th of November 2025
8. Address for reference: 2 Moore Road, Barwell, LE9 8AF

Yours faithfully


Chad Tshibangu | Technician

Design & Delivery | **Engineering Services** | Environment & Transport | **Leicestershire County Council**

Environment and Transport Department
Leicestershire County Council, County Hall, Glenfield. Leicestershire LE3 8RJ
Telephone: 0116 305 0001
Online: <https://www.leicestershire.gov.uk/contact-information>

Director, Ann Carruthers

www.leicestershire.gov.uk

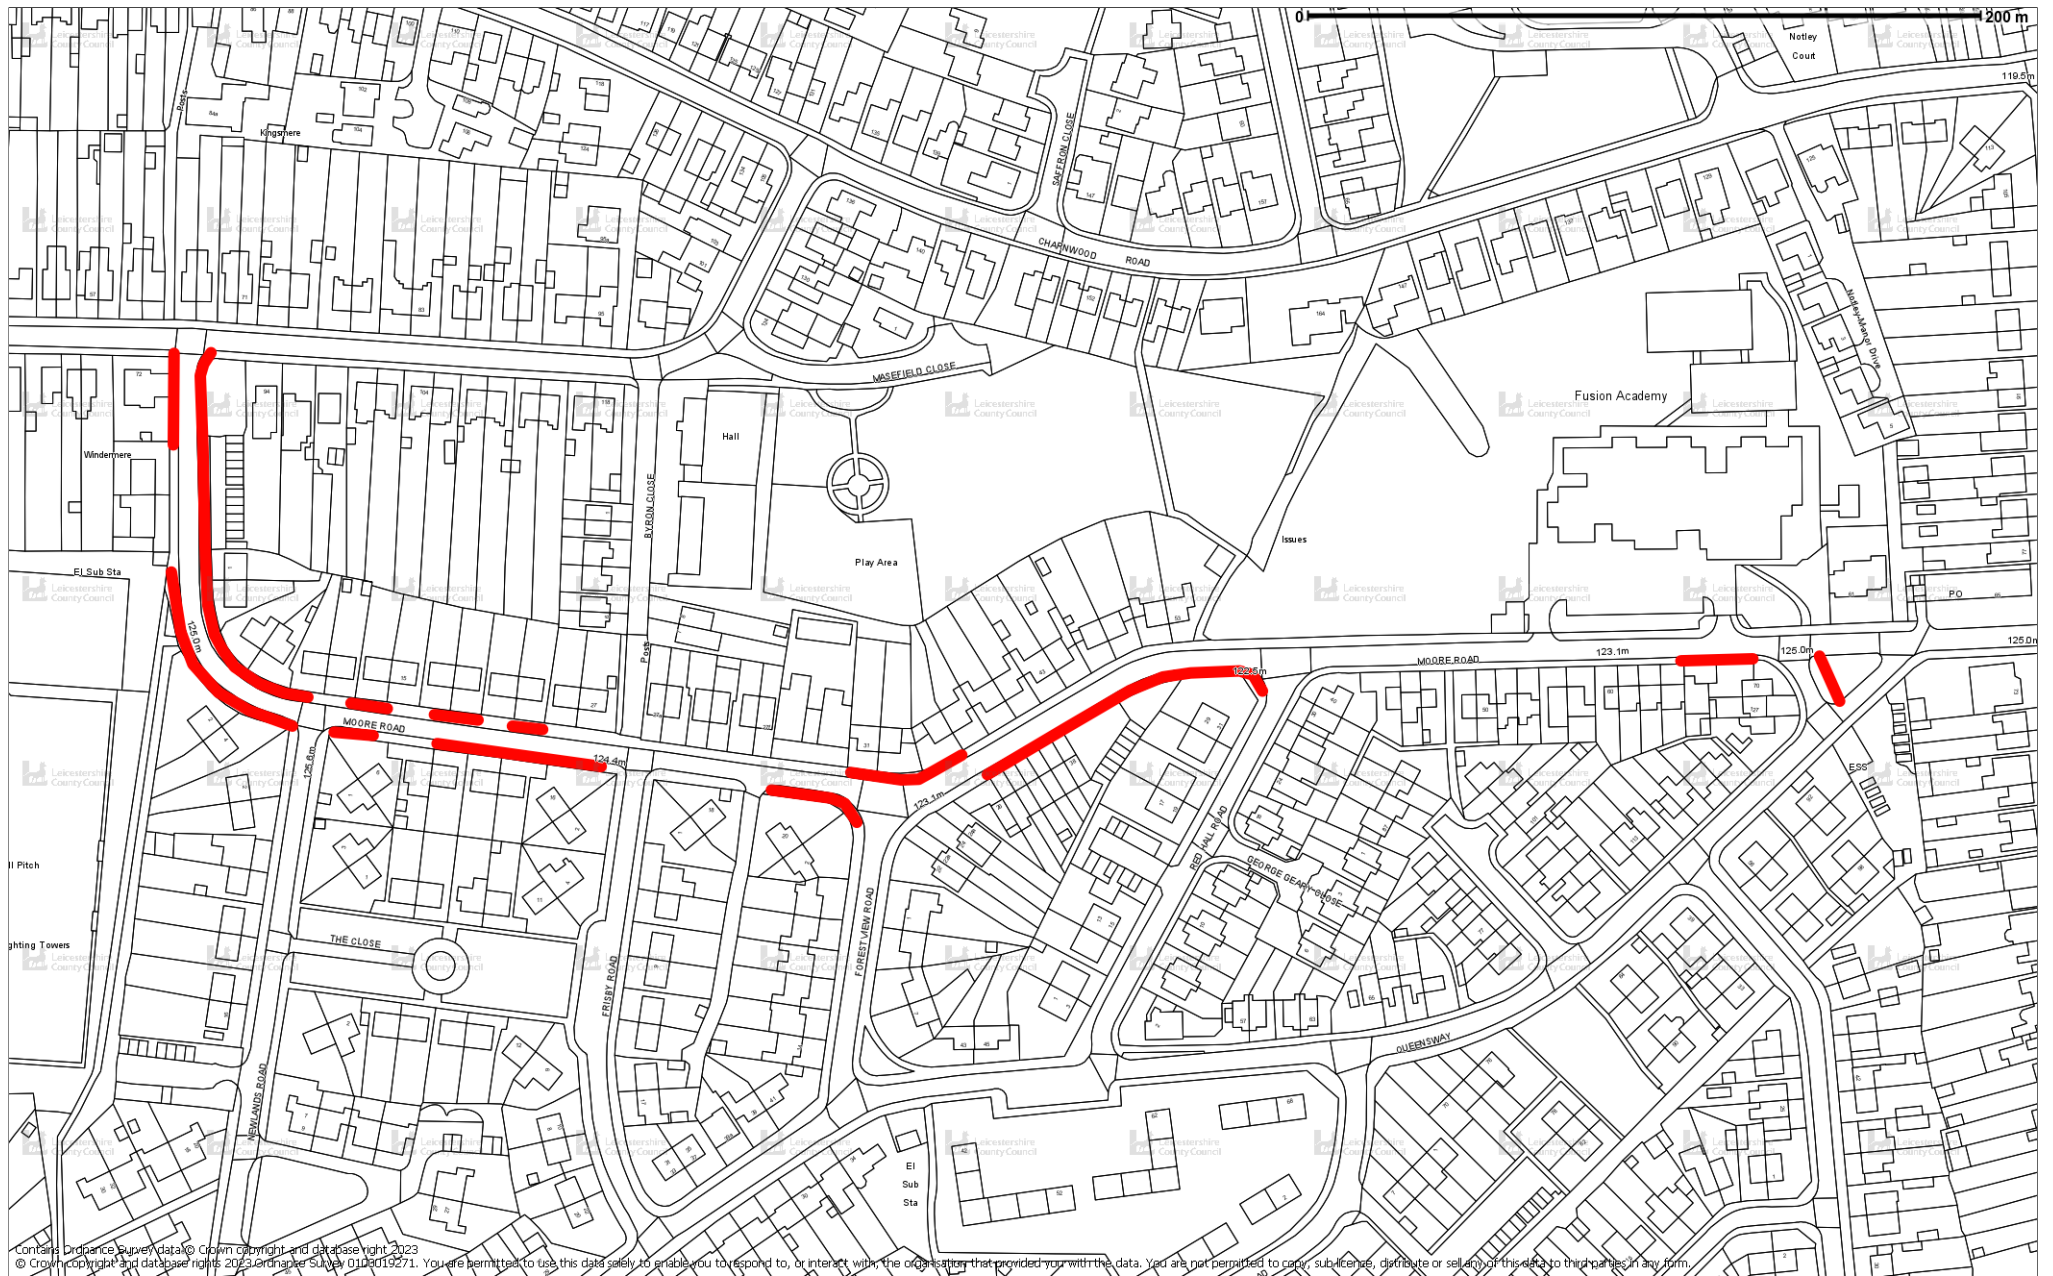

Contains Ordnance Survey data © Crown copyright and database right 2023
 © Crown copyright and database right 2023. Ordnance Survey 100019271. You are permitted to use this data solely to enable you to respond to, or interact with, the organisation that provided you with the data. You are not permitted to copy, sub-licence, distribute or sell any of this data to third parties in any form.


© Crown copyright and database rights 2023 Ordnance Survey
 0100019271. You are permitted to use this data solely to enable you
 to respond to, or interact with, the organisation that provided you
 with the data. You are not permitted to copy, sub-licence, distribute
 or sell any of this data to third parties in any form.

Scale 1:2250



Moore Road, Barwell

Location Plan

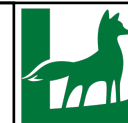

**Leicestershire
County Council**