

THE LEICESTERSHIRE COUNTY COUNCIL
(VARIOUS ROADS, THE DISTRICT OF NORTH-WEST LEICESTERSHIRE)
CONSOLIDATION ORDER 2022 (COALFIELD WAY AND LOUNTSIDE,
ASHBY DE LA ZOUCH) (AMENDMENT 13) ORDER 202

THE LEICESTERSHIRE COUNTY COUNCIL hereby gives notice that it proposes to make an Order under Sections 1, 2, 4, 5, 19, 32, 35, 45, 46, 47, 49 and Part IV of Schedule 9 of the Road Traffic Regulation Act 1984 ("the Act"), and of all other enabling powers, and after consultation with the Chief Officer of Police in accordance with Part III of Schedule 9 to the Act, the effect of which will be:

To impose No Waiting at Any Time Restrictions on parts of Coalfield Way and Lountside, Ashby de la Zouch



A copy of the proposed Order, together with a plan illustrating the proposals and an explanatory statement giving the Council's reasons for proposing to make the Order may be inspected during normal office hours at my offices, Room 200, County Hall, Glenfield, Leicester LE3 8RA or at the offices of North-West Leicestershire District Council, Council Offices, Coalville, Leicestershire LE67 3FJ and on the Notice Board of Ashby de la Zouch Town Council

Documents can also be viewed online at <https://www.leicestershire.gov.uk/roads-and-travel/cars-and-parking/traffic-management-consultations> from 8th August 2025


Objections to the proposals, specifying the grounds on which they are made, should be sent in writing to the undersigned by not later than 30th August 2025, quoting reference KJ/HTWMT/5990. Alternatively, objections can be emailed to kevin.jukes@leics.gov.uk or via the online comment form which may be accessed via the link above. If you require alternative formats of this Notice, including larger print, braille or fax transmission, please contact Leicestershire County Council on (0116) 305 0001.


Dated: 8th August 2025

Lauren Haslam, Director of Law and Governance, Leicestershire County Council, County Hall, Glenfield, Leicester LE3 8RA

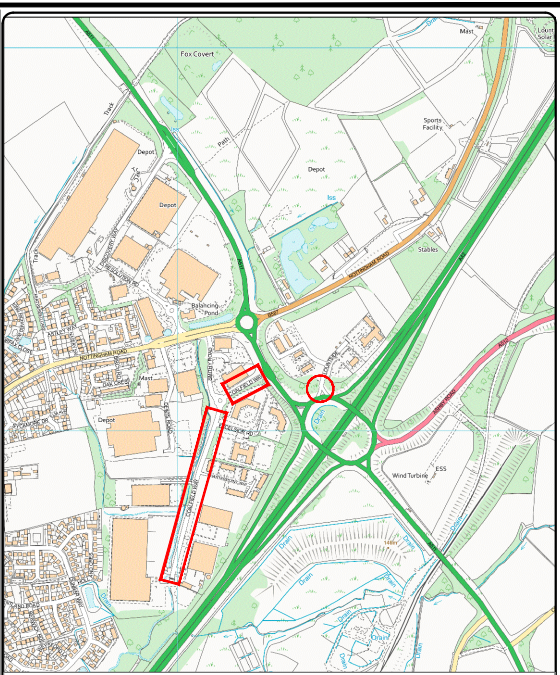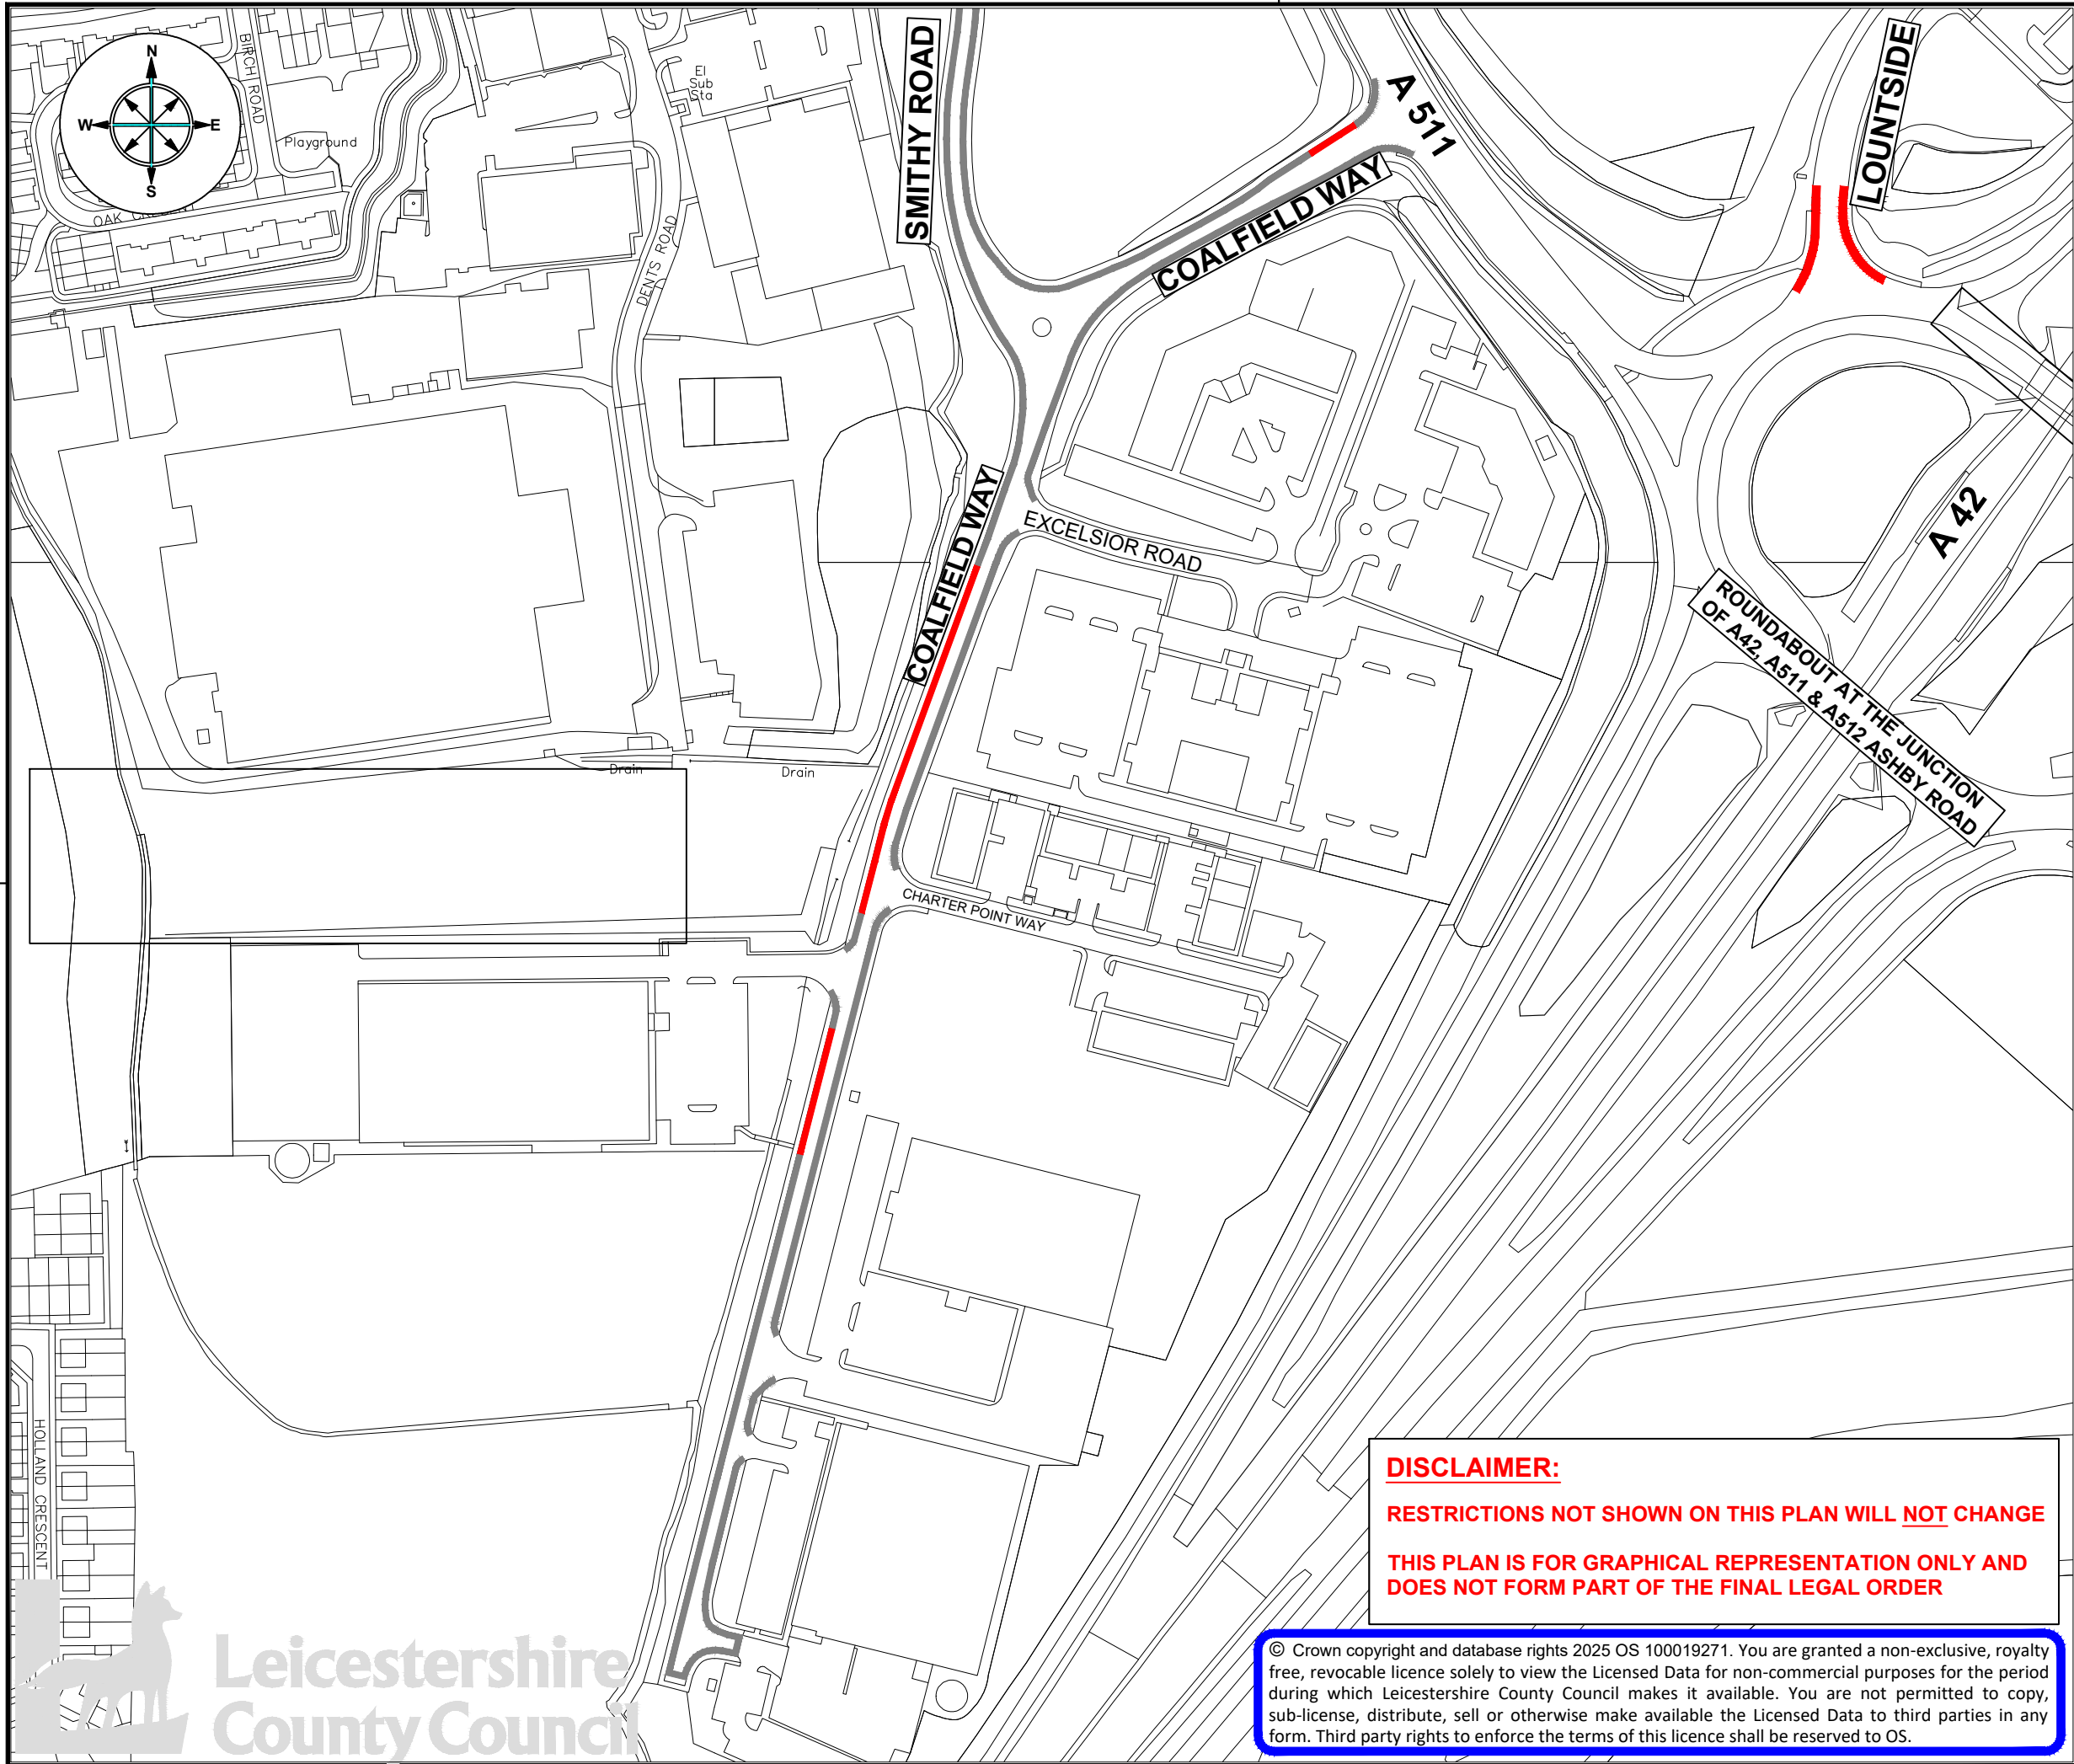

KEY:

 Proposed new No Waiting At Any Time Restrictions

 Existing No Waiting At Any Time Restrictions to be retained

 **Leicestershire
County Council**

**ENVIRONMENT AND
TRANSPORT DEPARTMENT**

**ANN CARRUTHERS
DIRECTOR**

**NETWORK MANAGEMENT
DEVELOPMENT & GROWTH**

**LOUNTSIDE & COALFIELD WAY,
ASHBY DE LA ZOUCH**

TITLE:
**CONSULTATION PLAN
PROPOSED NO WAITING AT ANY TIME**

DRAWING NUMBER		SCALE	
DCSTRO-021/T1/1		NTS	
PREPARED BY:	D SAVILLE	DATE:	MAY 2025
CHECKED BY:	S MERRIGAN	SIZE :	A3
APPROVED BY:	G NEAT	CORR. FILE :	

COUNTY HALL * GLENFIELD * LEICESTER * LE3 8ST
Tel: 01163 050001

www.leicestershire.gov.uk

DISCLAIMER:

RESTRICTIONS NOT SHOWN ON THIS PLAN WILL NOT CHANGE

**THIS PLAN IS FOR GRAPHICAL REPRESENTATION ONLY AND
DOES NOT FORM PART OF THE FINAL LEGAL ORDER**

© Crown copyright and database rights 2025 OS 100019271. You are granted a non-exclusive, royalty free, revocable licence solely to view the Licensed Data for non-commercial purposes for the period during which Leicestershire County Council makes it available. You are not permitted to copy, sub-license, distribute, sell or otherwise make available the Licensed Data to third parties in any form. Third party rights to enforce the terms of this licence shall be reserved to OS.

LEICESTERSHIRE COUNTY COUNCIL
DISTRICT OF NORTH-WEST LEICESTERSHIRE
LOUNTSIDE & COALFIELD WAY, ASHBY DE LA ZOUC
PROPOSED NO WAITING AT ANY TIME RESTRICTION
STATEMENT OF REASONS

Leicestershire County Council proposes to make the following order on behalf of developers to introduce No Waiting at Any Time restrictions on Lountside at its junction with the A511 from roundabout at the junction of the A42, A511 and A512 Ashby Road to Nottingham Road, Ashby de la Zouch.

The proposed restrictions seek to mitigate the impact of potentially obstructive on-street parking on Lountside at and on its roundabout junction with the A511.

It is also necessary to extend the existing waiting restrictions on both parts of Coalfield Way in its entirety, to prevent obstructive parking from HGVs. Introducing further double yellow lines will prevent HGVs parking on the footway / and alleviate congestion which prevents the safe movement of traffic flows during peak times.

The proposed restrictions seek to benefit the safety for all road users in this location.

This scheme is being introduced on the grounds of road safety.

The proposals are shown in plan DCSTRO-015/T1/1

THE LEICESTERSHIRE COUNTY COUNCIL
(VARIOUS ROADS, THE DISTRICT OF NORTH-WEST LEICESTERSHIRE)
CONSOLIDATION ORDER 2022 (COALFIELD WAY AND LOUNTSIDE,
ASHBY DE LA ZOUCH) (AMENDMENT 13) ORDER 202

The Leicestershire County Council ("the Council") in exercise of its powers under Sections 1, 2, 4, 5, 19, 32, 35, 45, 46, 47, 49 and Part IV of Schedule 9 of the Road Traffic Regulation Act 1984 ("the Act") as amended, and of all other enabling powers and after consultation with the Chief Officer of Police in accordance with Part III of Schedule 9 of the Act hereby makes the following Order:-

1. This Order shall come into operation on <<INSERT DATE>> and may be cited as the "Leicestershire County Council (Various Roads, the District of North-West Leicestershire) Consolidation Order 2022 (Coalfield Way and Lountside, Ashby de la Zouch) (Amendment 13) Order 202"
2. The "Leicestershire County Council (District of North-West Leicestershire) Consolidation Order 2022" is hereby amended by the plan(s) specified in the First Schedule to this Order and with the inclusion of the plan(s) specified in the Second Schedule, attached hereto.


FIRST SCHEDULE
Plan(s) to be amended

GC35 – Ashby de la Zouch
GD35 – Ashby de la Zouch
GE35 – Ashby de la Zouch


SECOND SCHEDULE
New Plan(s)

GC35 – Ashby de la Zouch
GD35 – Ashby de la Zouch
GD36 – Ashby de la Zouch
GE35 – Ashby de la Zouch

THE COMMON SEAL of THE)
LEICESTERSHIRE COUNTY COUNCIL)
was hereunto affixed this XXX day of)
XXX XXXX in the presence of)

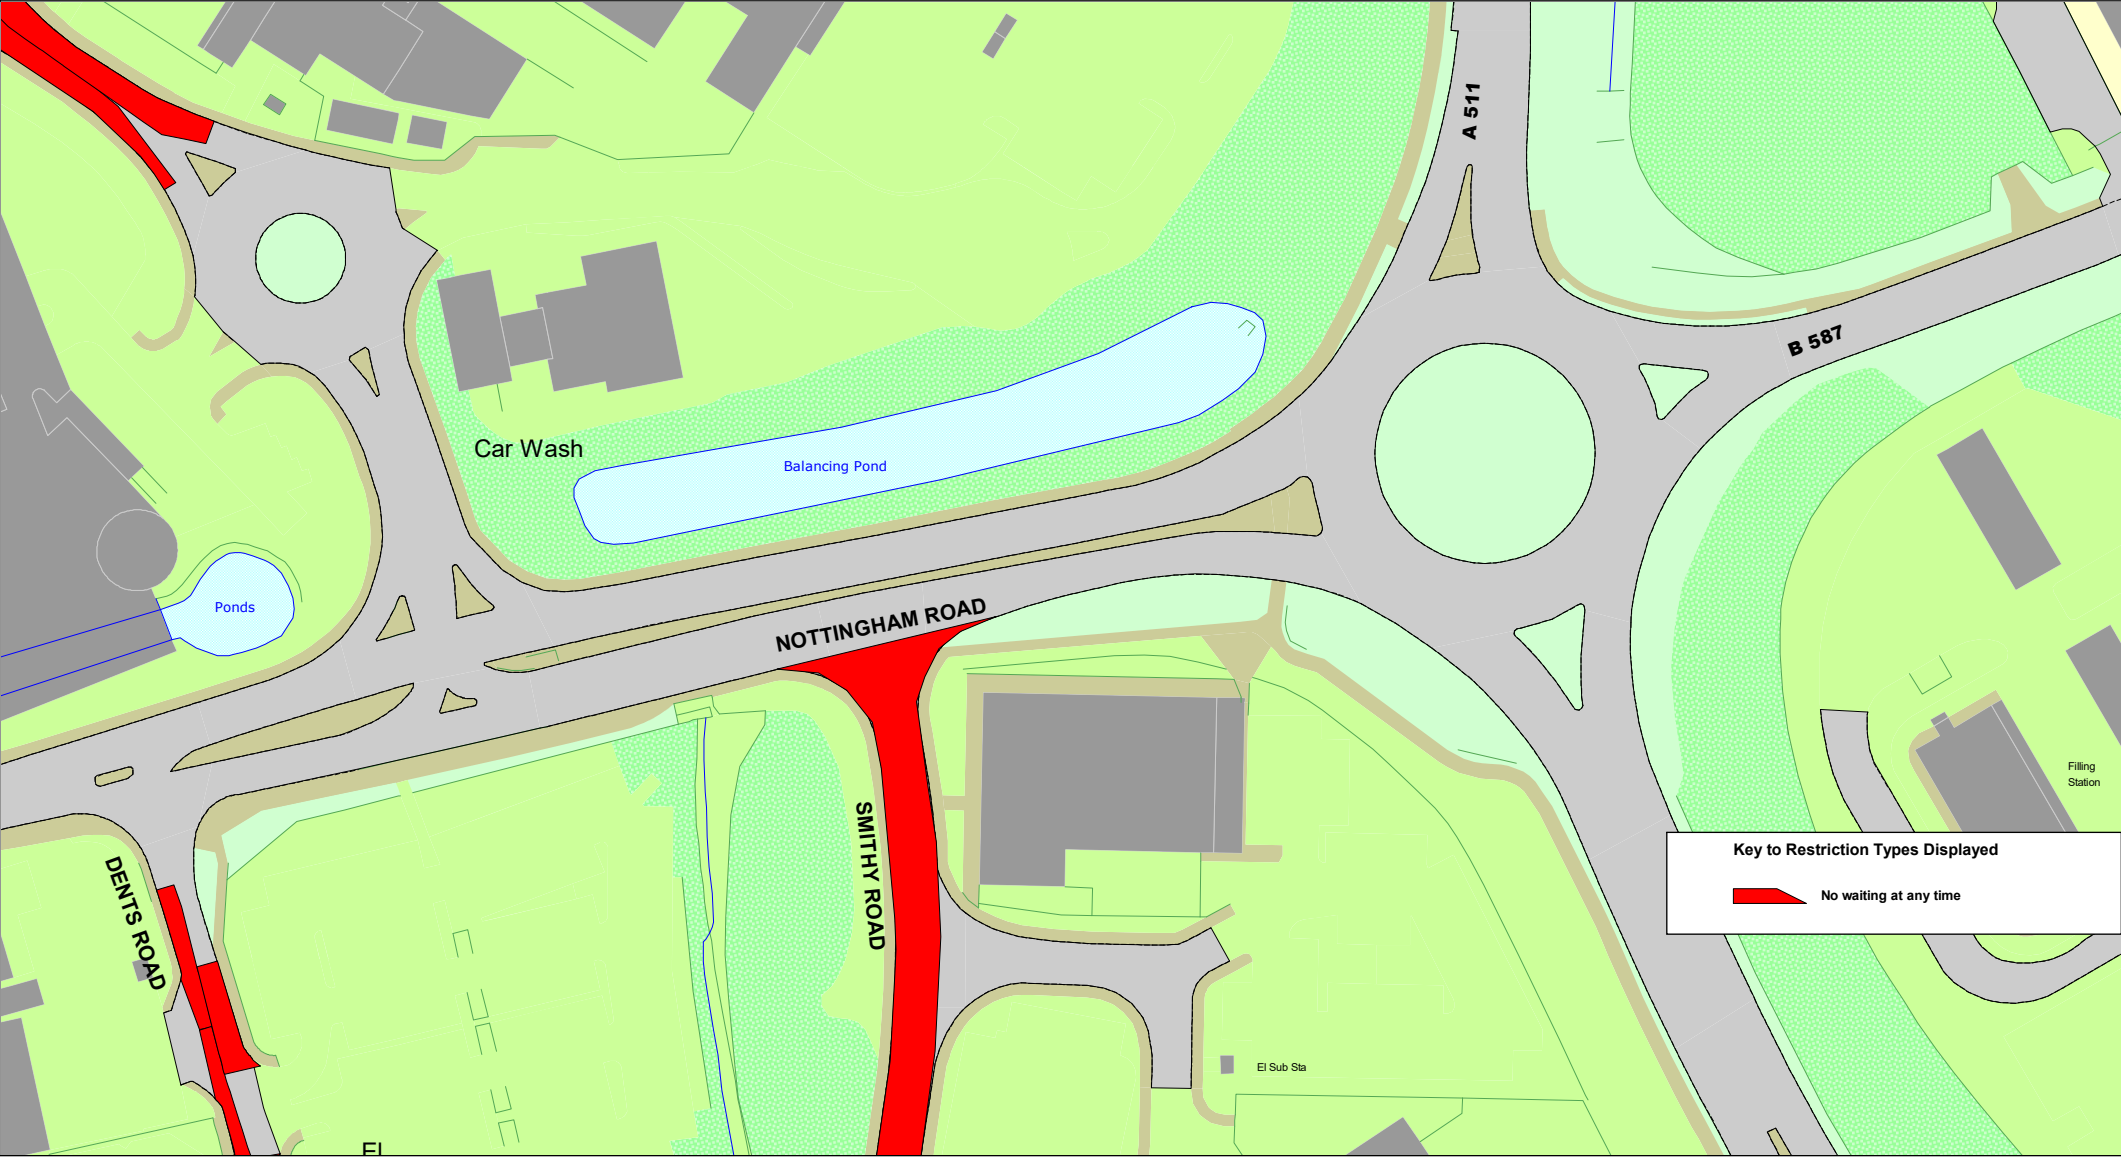

Key to Restriction Types Displayed


 No waiting at any time




© Crown copyright. All rights reserved
Leicestershire County Council
Licence No. 100019271 2025

Tile Ref: GC35

SCALE	1 : 1250
DATE	15/07/2025
DRAWING No.	
DRAWN BY	

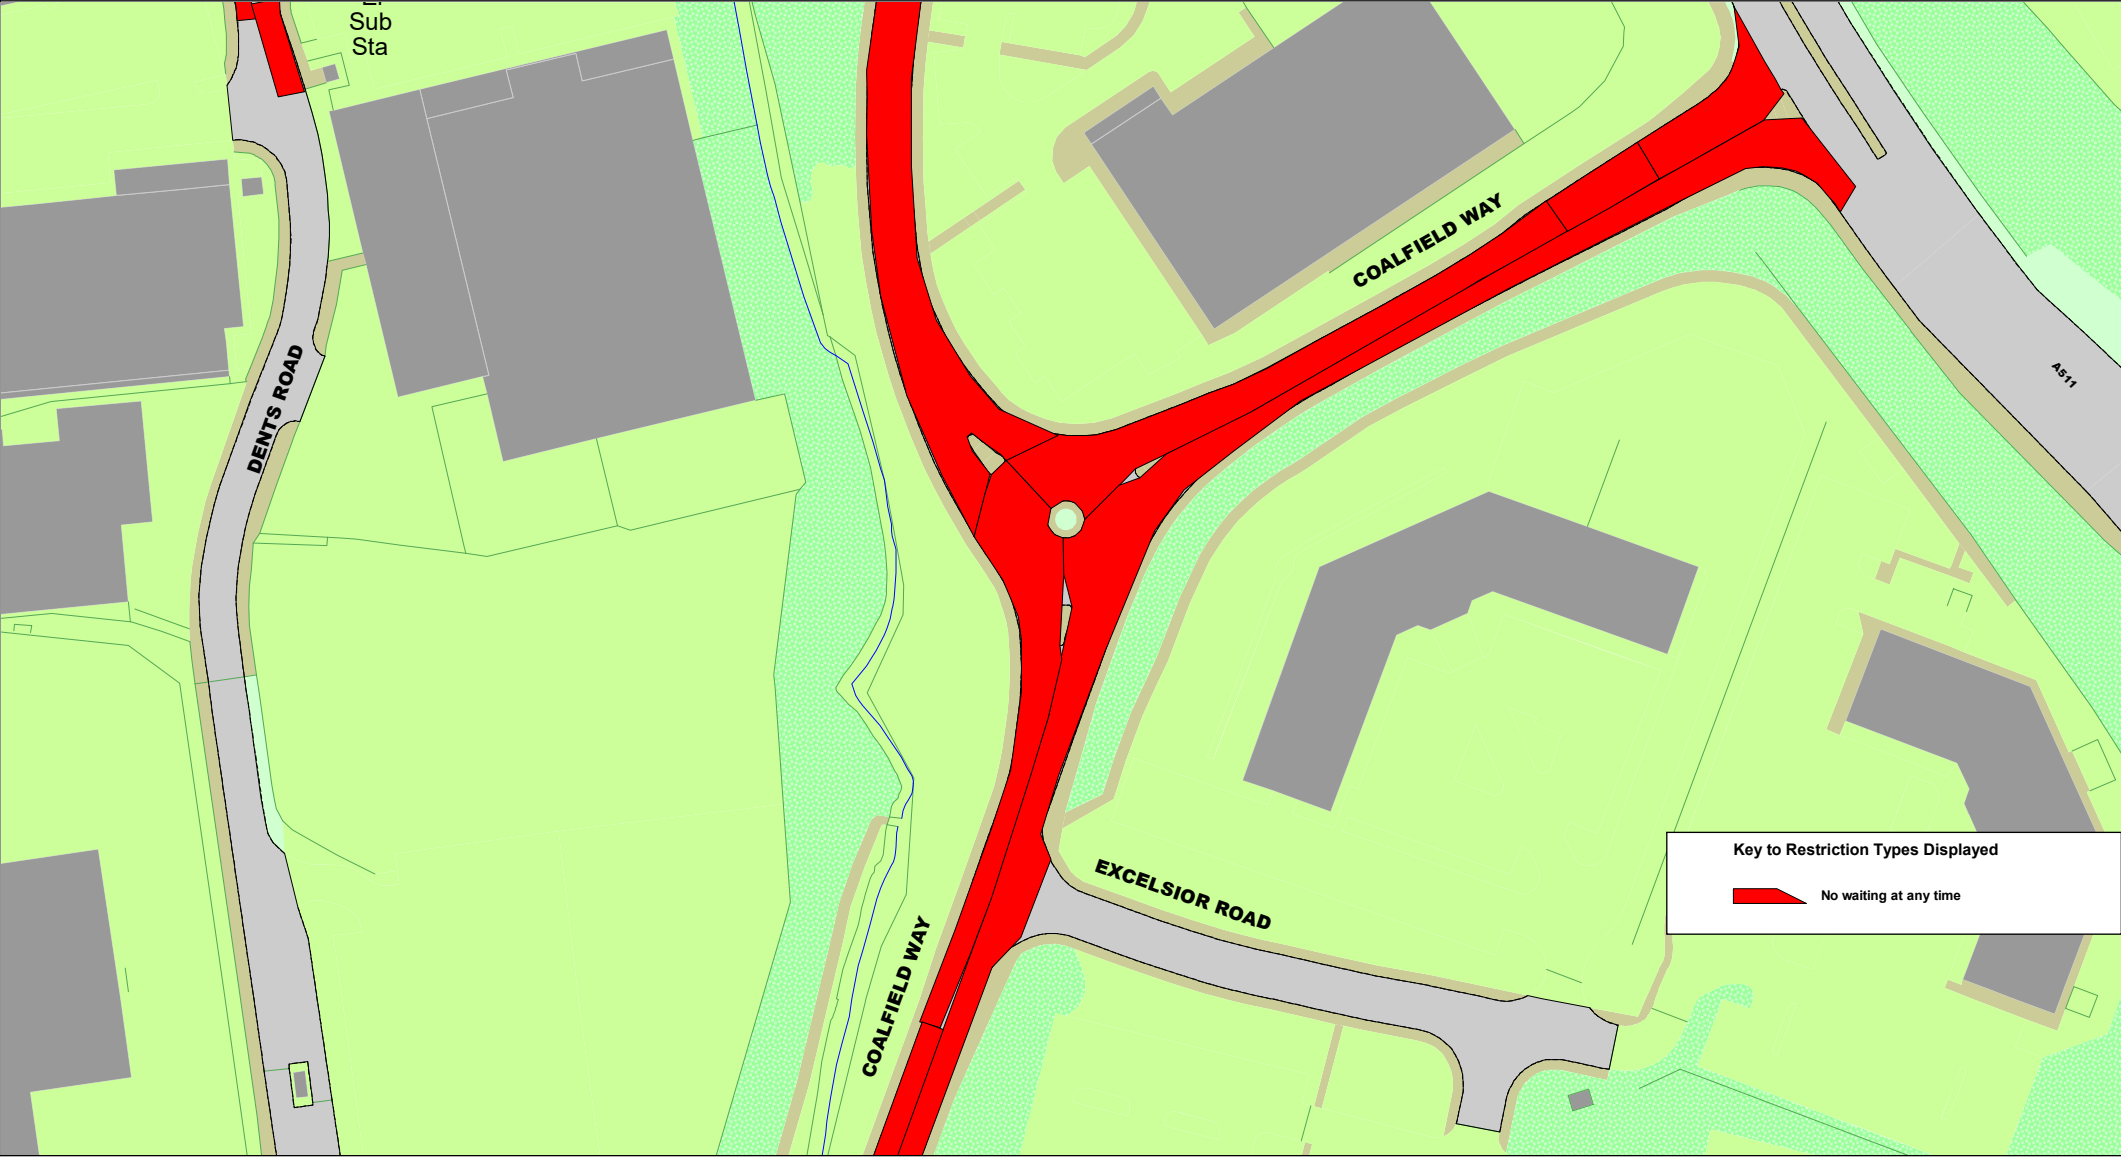

SCALE	1 : 1250
DATE	15/07/2025
DRAWING No.	
DRAWN BY	

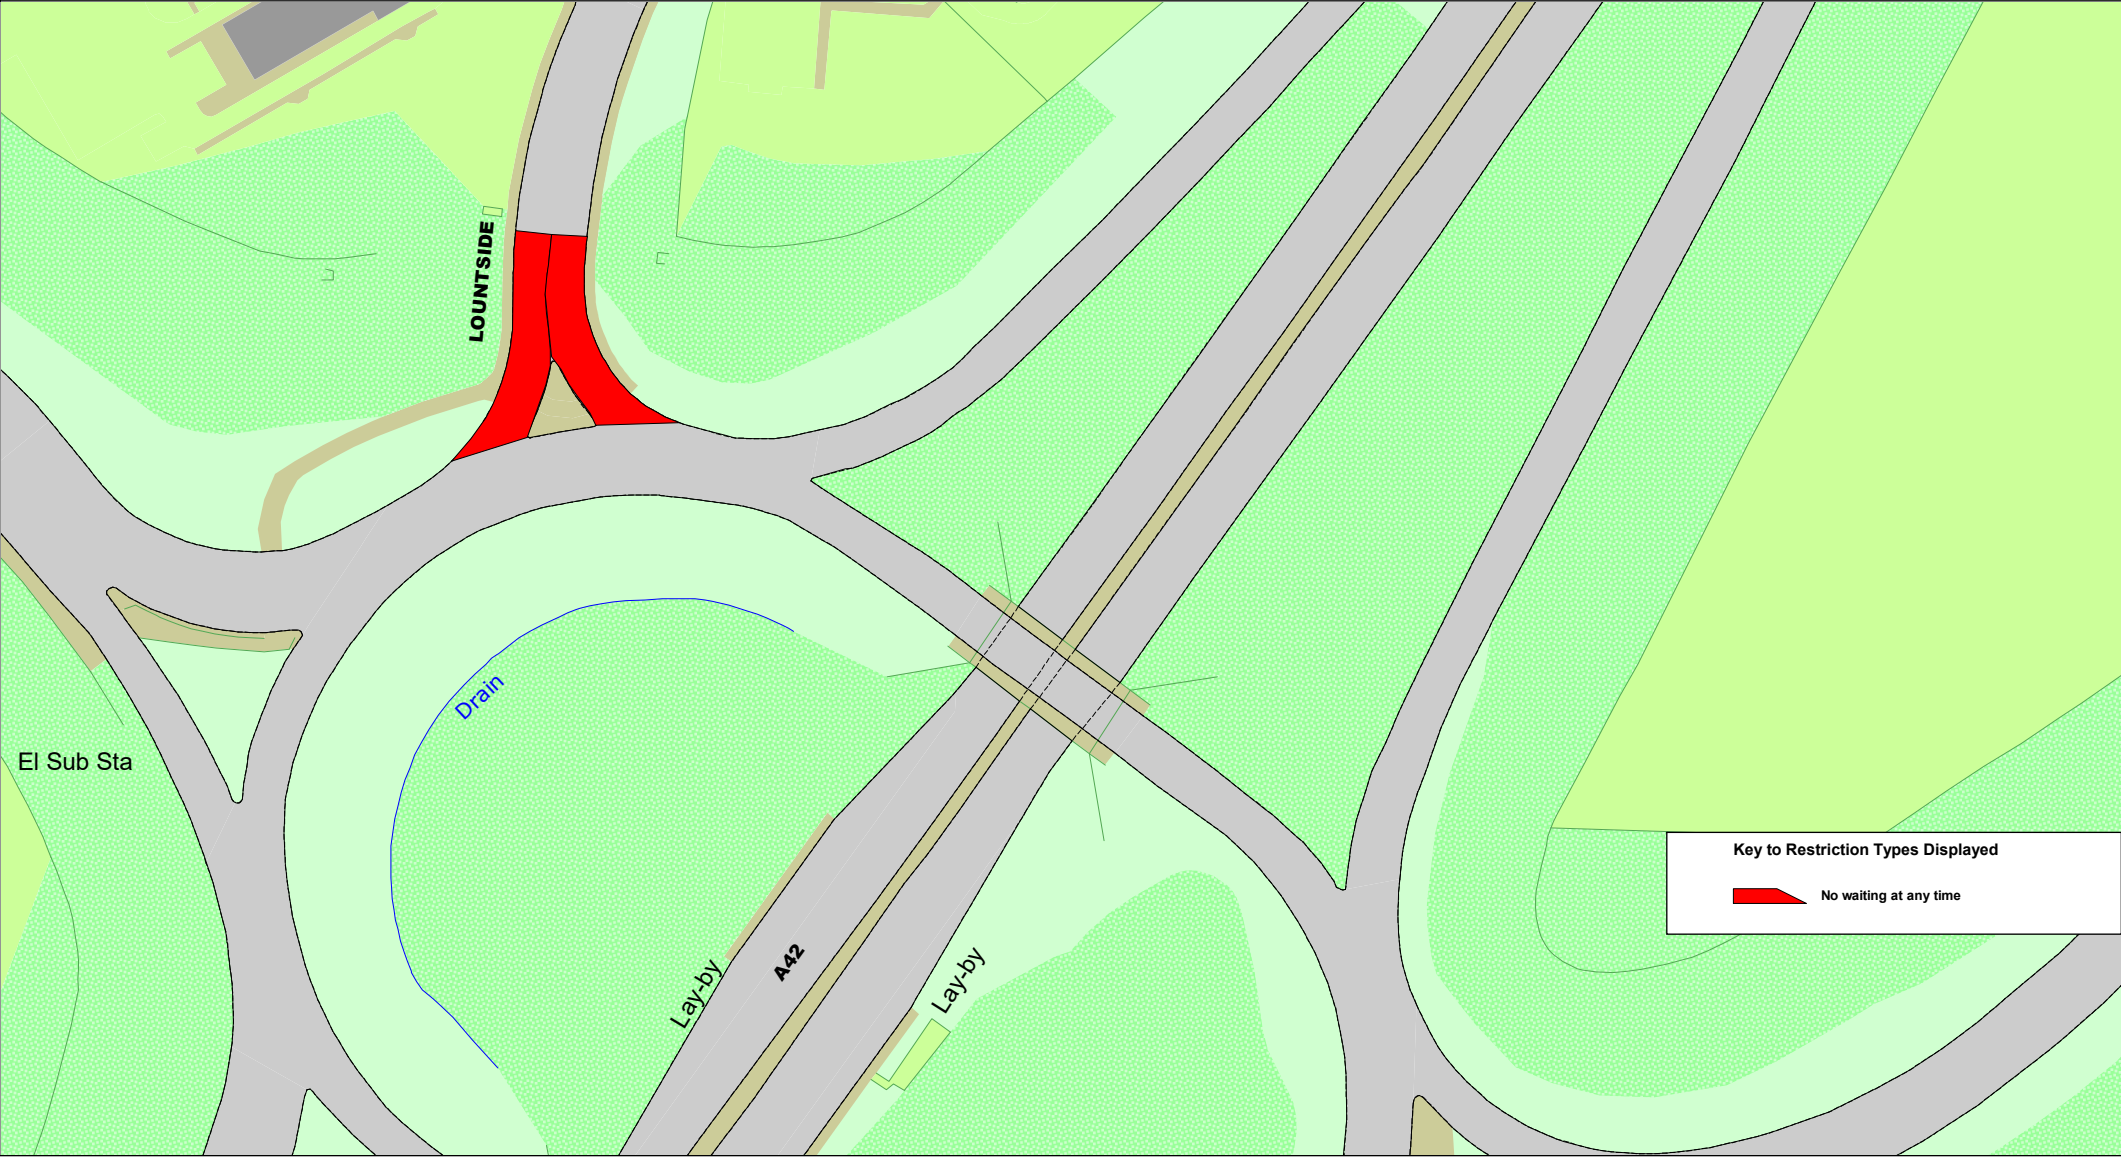

SCALE	1 : 1250
DATE	15/07/2025
DRAWING No.	
DRAWN BY	



SCALE	1 : 1250
DATE	15/07/2025
DRAWING No.	
DRAWN BY	