

All Statutory Undertakers
with apparatus in Leicestershire

Date: 15th September 2025
My Ref: 565280
Contact: Tim Patel
Phone: 0116 305 0001
Online: <https://www.leicestershire.gov.uk/contact-information>

LEICESTERSHIRE COUNTY COUNCIL

NEW ROADS AND STREET WORKS ACT 1991

DEPARTMENT OF ENVIRONMENT & TRANSPORT

NOTICE TO UNDERTAKERS – SECTION 58

THIS IS A NOTICE, NOT A SEARCH

The LEICESTERSHIRE COUNTY COUNCIL by its Director of Environment and Transport, acting in virtue of the powers vested in the Council as Highway Authority, hereby gives 3 months advance notice under Section 58 of the Act of its intention to execute substantial road works in accordance with the accompanying plan.

Subject to the exemptions in the Act and Regulations under it, no street works may be executed for a period of 36 months from the completion of the works described without the consent of the said Leicestershire County Council. Should such street works be planned you are requested to contact the above-named officer to discuss how the works can best be co-ordinated.

1. Scheme Title: Lower Bond Street, Hinckley
2. Description of works: Carriageway Resurfacing
3. Highway and route number: Lower Bond Street, King Street, Hinckley
4. USRN(s): 17400760, 17400679
5. Grid Reference: E: 442572, N: 294094
6. Terminal points of site: E: 442560, N: 294216 – Lower Bond Street (Northern extents)
(Refer to enclosed plan for E: 442573, N: 294066 – Lower Bond Street (Southern extent)
location and extents of works) E: 442573, N: 294066 – King Street (Northern extents)
E: 442614, N: 294008 – King Street (Southern extents)
7. Programmed start date: 13th October 2025
8. Programmed completion date: 18th October 2025

Environment and Transport Department
Leicestershire County Council, County Hall, Glenfield. Leicestershire LE3 8RJ
Telephone: 0116 305 0001
Online: <https://www.leicestershire.gov.uk/contact-information>

Director, Ann Carruthers

www.leicestershire.gov.uk

9. Address for reference: The Atkins Bldg, Lower Bond St, Hinckley LE10 1QU


Yours faithfully,

Tim Patel
Assistant Engineer (Highways Delivery)

Environment and Transport Department
Leicestershire County Council, County Hall, Glenfield. Leicestershire LE3 8RJ
Telephone: 0116 305 0001
Online: <https://www.leicestershire.gov.uk/contact-information>

Director, Ann Carruthers

www.leicestershire.gov.uk

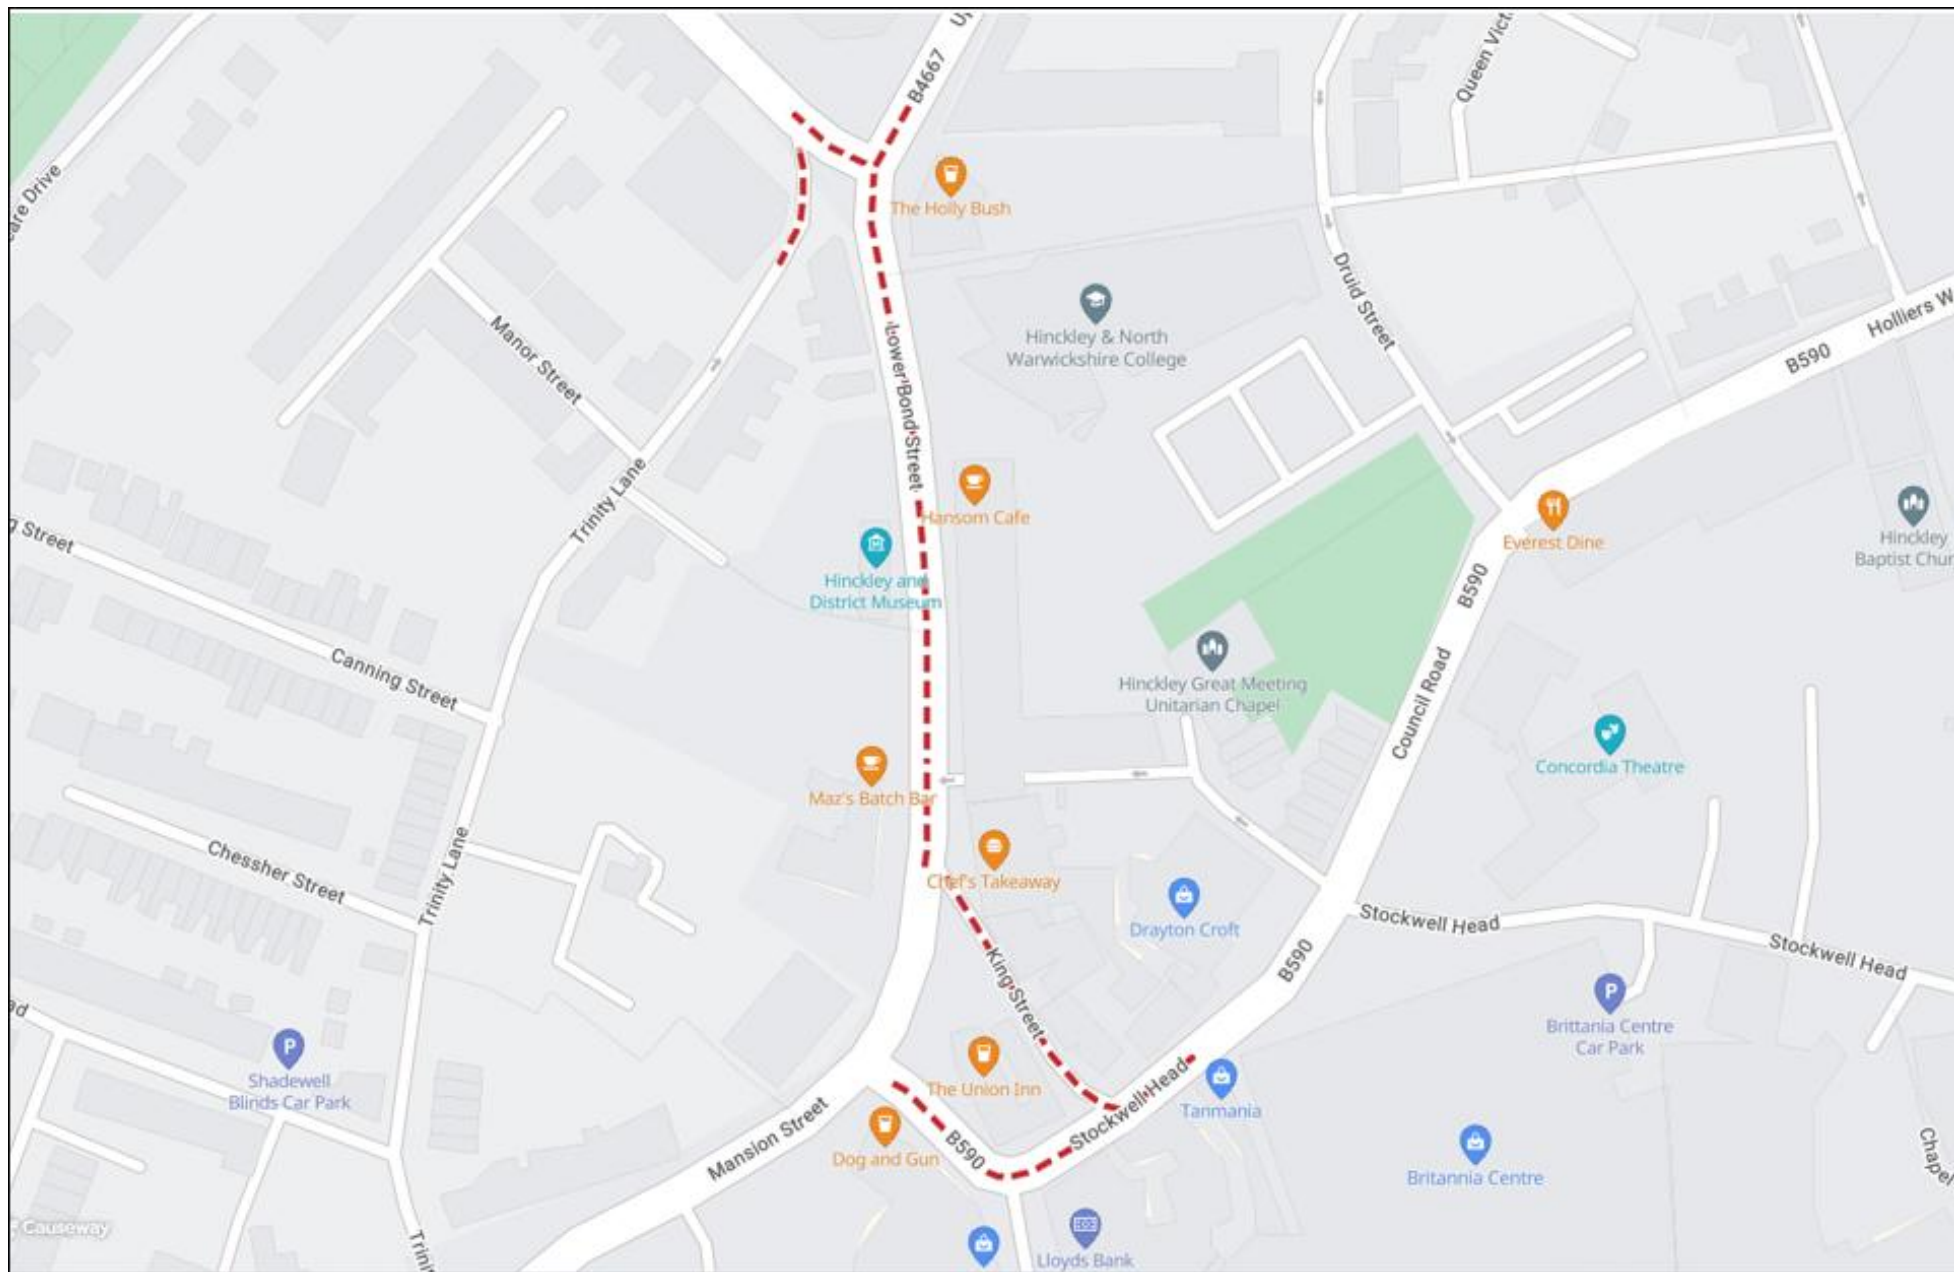

Contains Ordnance Survey data © Crown Copyright and database right 2017
 © Crown Copyright and database rights 2017 Ordnance Survey 0100019271.
 You are permitted to use this data solely to enable you to respond to or interact with, the
 organisation that provided you with the data. You are not permitted to copy, sub-licence,
 distribute or sell any of this data to third parties in any form.

DRAWING NOT TO SCALE



**Lower Bond Street, King Street, Stockwell Head
 and Trinity Lane, Hinckley.**
13th - 17th October 2025
20.00 - 06.00



**Leicestershire
 County Council**