

LEICESTERSHIRE COUNTY COUNCIL  
ROAD TRAFFIC REGULATION ACT 1984 – SECTION 23  
ZEBRA CROSSING  
DISTRICT OF NORTH WEST LEICESTERSHIRE  
SIDE LEY, KEGWORTH

The Leicestershire County Council proposes to establish a Zebra Crossing in accordance with Section 23 of the Road Traffic Regulation Act 1984, at the following location:

Side Ley, Kegworth - Approximately 62m west of the junction with Nottingham Road / Long Lane, Kegworth.


Documents can be viewed online at <https://www.leicestershire.gov.uk/roads-and-travel/cars-and-parking/traffic-management-consultations>

If you wish to object to these proposals, you should send the grounds for your objection in writing to the undersigned quoting reference KJ/HTWMT/6009 by no later than 15<sup>th</sup> October 2025. Alternatively, you can submit your objection via email to [kevin.jukes@leics.gov.uk](mailto:kevin.jukes@leics.gov.uk)


If you require alternative formats of this advertisement for example larger print or Braille, please telephone Leicester (0116) 305 0001.

Dated 24<sup>th</sup> September 2025

LAUREN HASLAM, Director of Law & Governance, County Hall, Glenfield, Leicester LE3 8RA

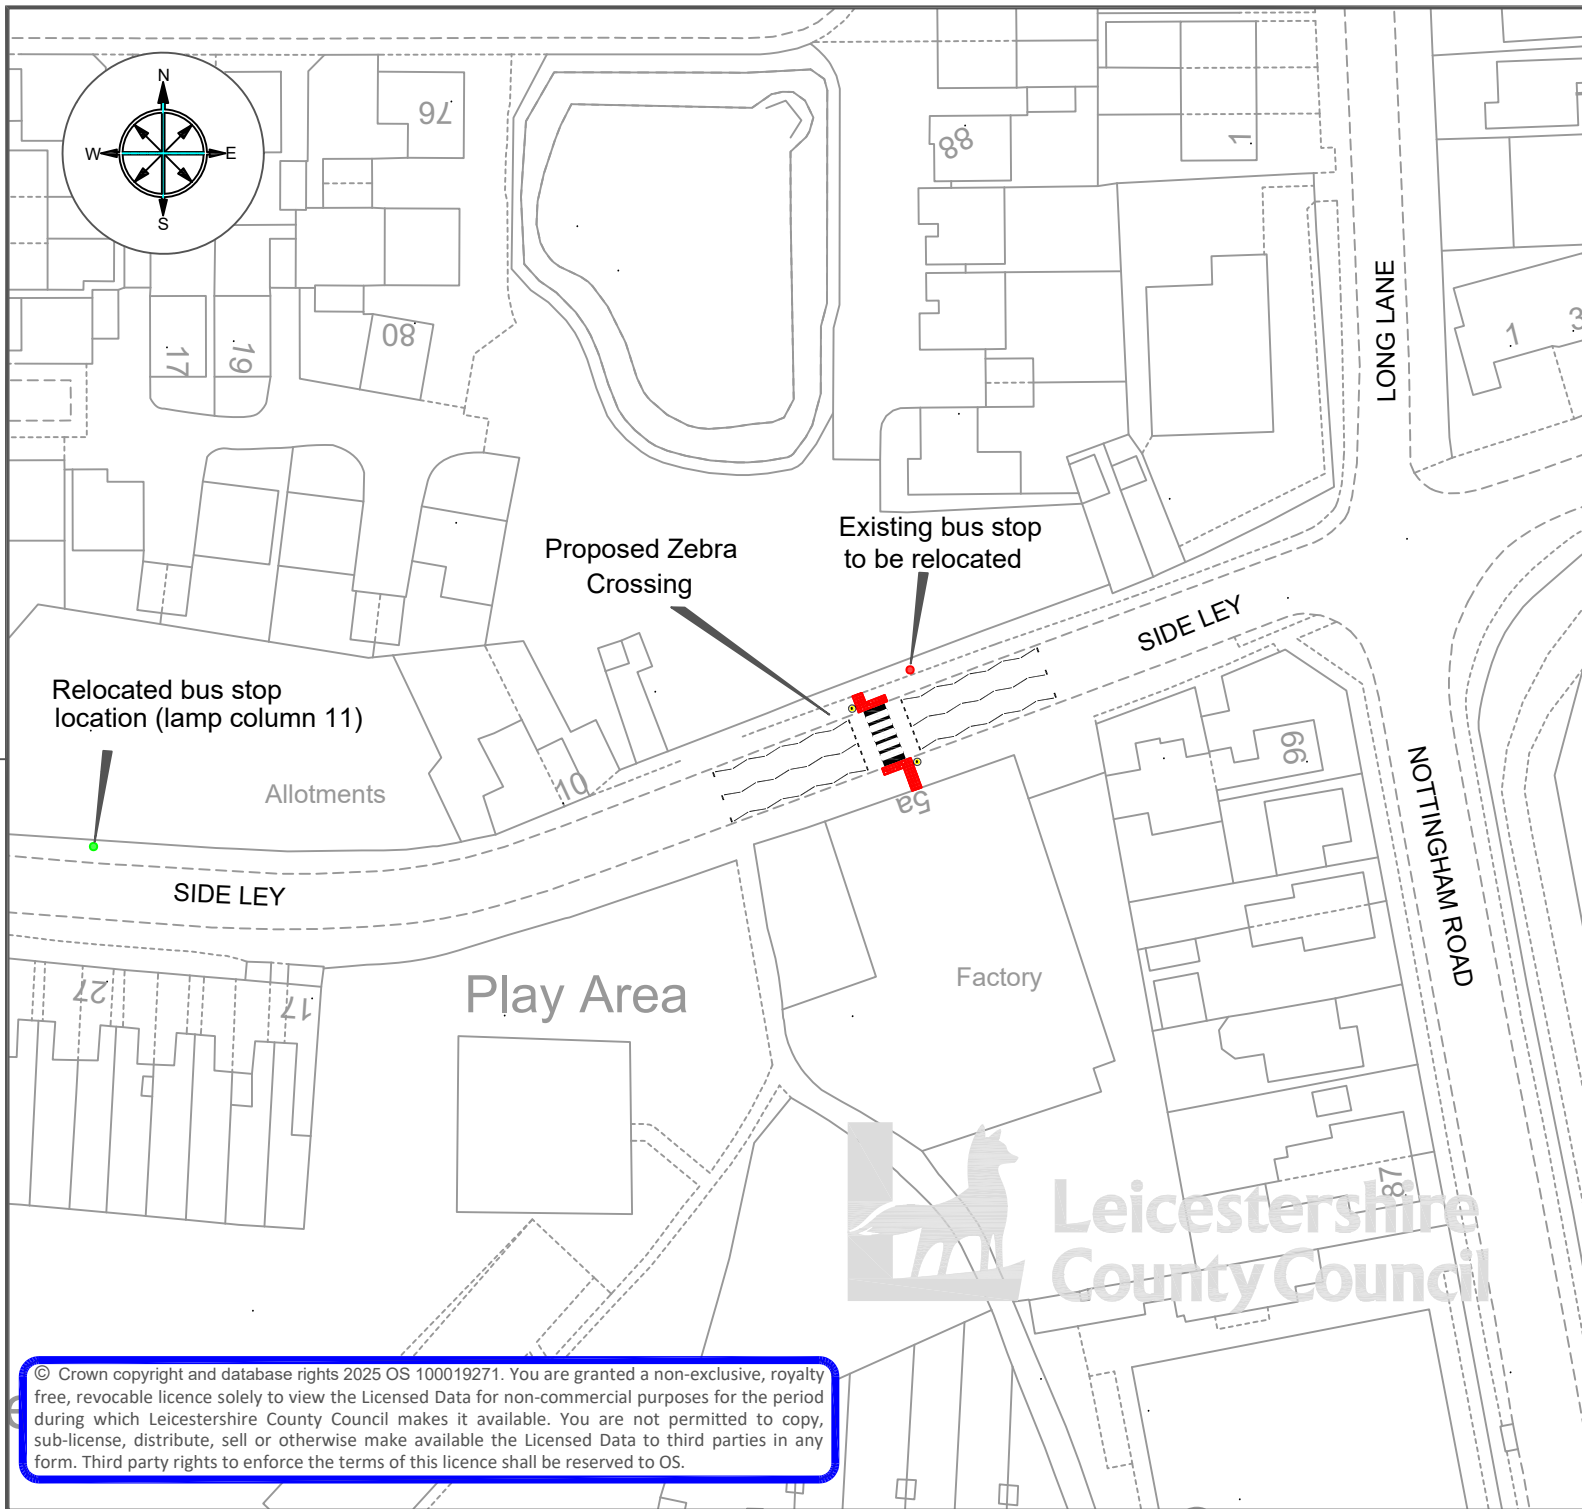

## LOCATION PLAN

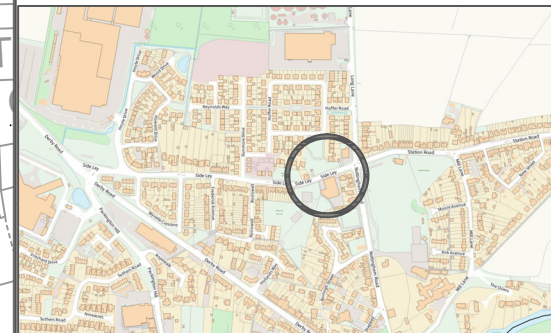

**ENVIRONMENT AND  
TRANSPORT DEPARTMENT**

**ANN CARRUTHERS  
DIRECTOR**

**NETWORK MANAGEMENT  
DEVELOPMENT & GROWTH**

**SIDE LEY, KEGWORTH**

TITLE:

**PROPOSED ZEBRA CROSSING  
CONSULTATION PLAN**

DRAWING NUMBER

**DCSES.004/T1/1/1**

PREPARED BY: GN

CHECKED BY: AH

APPROVED BY: FB

SCALE

**NTS**

DATE: August 2025

SIZE: A4

**COUNTY HALL \* GLENFIELD \* LEICESTER \* LE3 8ST**

**Tel: 0116 3050001**

[www.leicestershire.gov.uk](http://www.leicestershire.gov.uk)

© Crown copyright and database rights 2025 OS 100019271. You are granted a non-exclusive, royalty free, revocable licence solely to view the Licensed Data for non-commercial purposes for the period during which Leicestershire County Council makes it available. You are not permitted to copy, sub-license, distribute, sell or otherwise make available the Licensed Data to third parties in any form. Third party rights to enforce the terms of this licence shall be reserved to OS.

**LEICESTERSHIRE COUNTY COUNCIL**  
**DISTRICT OF NORTH WEST LEICESTERSHIRE**  
**SIDE LEY, KEGWORTH**  
**ZEBRA CROSSING**  
**STATEMENT OF REASONS**

Leicestershire County Council proposes to implement a Zebra Crossing facility on Side Ley, Kegworth.

The Zebra Crossing will provide connectivity and a safe location to cross for pedestrians on the north side of Side Ley, along with pedestrians from the Crest Nicholson development to the existing facilities on the southern side of Side Ley, Kegworth and the wider village.

This is being funded by Leicestershire County Council and S106 funding associated with the new developments planning requirements.

As shown in plan DCSES.004/T1/1/1.