

THE LEICESTERSHIRE COUNTY COUNCIL
(VARIOUS ROADS, THE BOROUGH OF CHARNWOOD)
CONSOLIDATION ORDER 2022 (GELDERS HALL ROAD AND CHEAPSIDE, SHEPshed)
(AMENDMENT 11) ORDER 2025

The Leicestershire County Council ("the Council") in exercise of its powers under Sections 1, 2, 4, 5, 19, 32, 35, 45, 46, 47, 49 and Part IV of Schedule 9 of the Road Traffic Regulation Act 1984 ("the Act") as amended, and of all other enabling powers and after consultation with the Chief Officer of Police in accordance with Part III of Schedule 9 of the Act hereby makes the following Order:-

1. This Order shall come into operation on the fifteenth day of September 2025 and may be cited as the "Leicestershire County Council (Various Roads, The Borough of Charnwood) Consolidation Order 2022 (Gelders Hall Road and Cheapside, Shepshed) (Amendment 11) Order 2025"
2. The "Leicestershire County Council (Borough of Charnwood) Consolidation Order 2022" is hereby amended by the plan(s) specified in the First Schedule to this Order and with the inclusion of the plan(s) specified in the Second Schedule, attached hereto.

FIRST SCHEDULE
Plan(s) to be amended

FO66 - Shepshed

SECOND SCHEDULE
New Plan(s)

FO66 – Shepshed
FW64 – Shepshed
FW65 – Shepshed


THE COMMON SEAL of THE
LEICESTERSHIRE COUNTY COUNCIL
was hereunto affixed this third day of
September 2025 in the presence of


)
)
)


Lara McCreesh







	© Crown copyright. All rights reserved Leicestershire County Council Licence No. 100019271 2025		SCALE	1 : 1250
	Tile Ref: FO66		DATE	26/03/2025
			DRAWING No.	
			DRAWN BY	

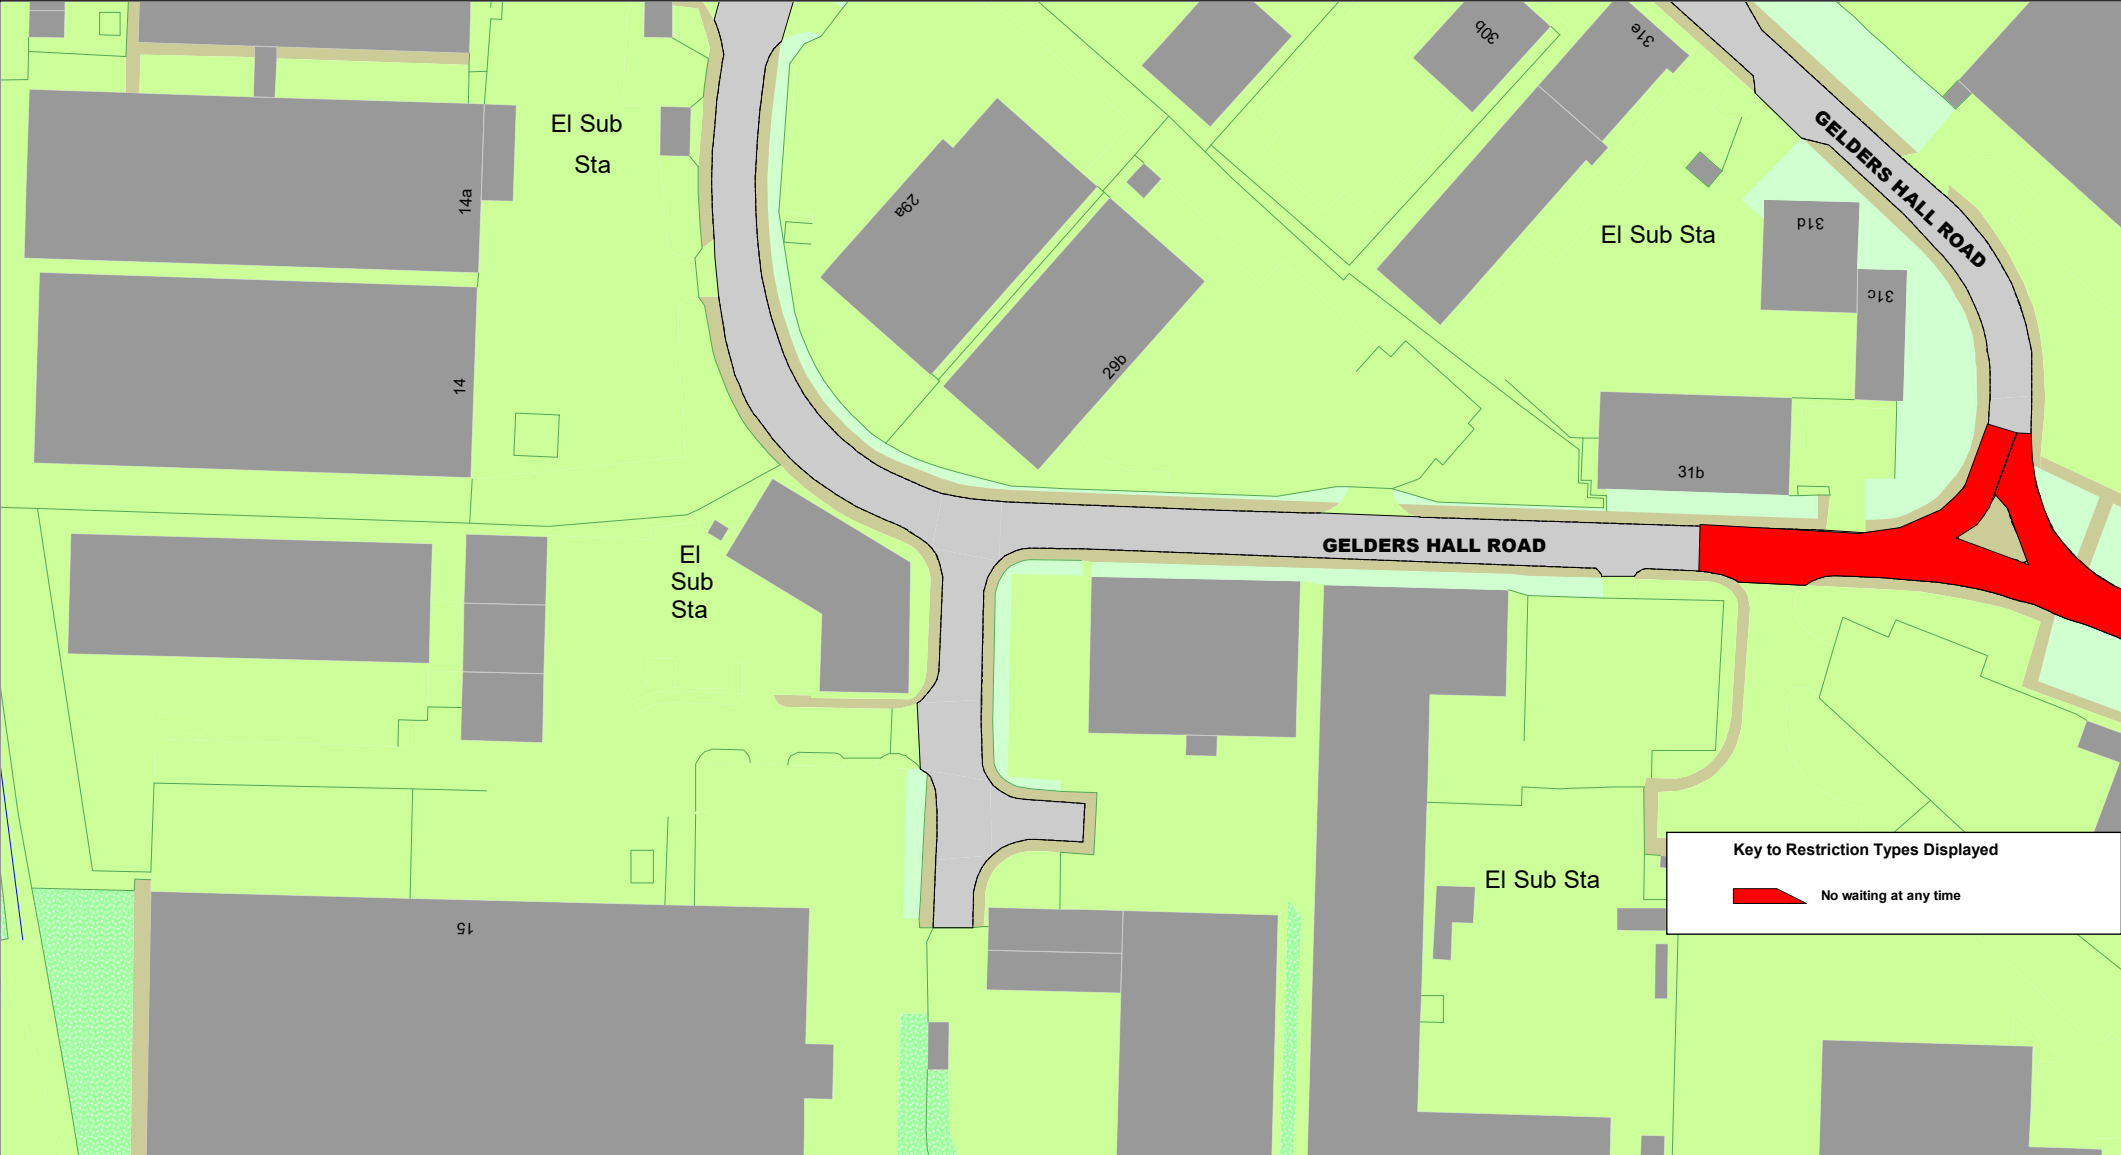

	<p>© Crown copyright. All rights reserved Leicestershire County Council Licence No. 100019271 2025</p> <p>Tile Ref: FW64</p>		SCALE	1 : 1250
			DATE	26/03/2025
			DRAWING No.	
			DRAWN BY	

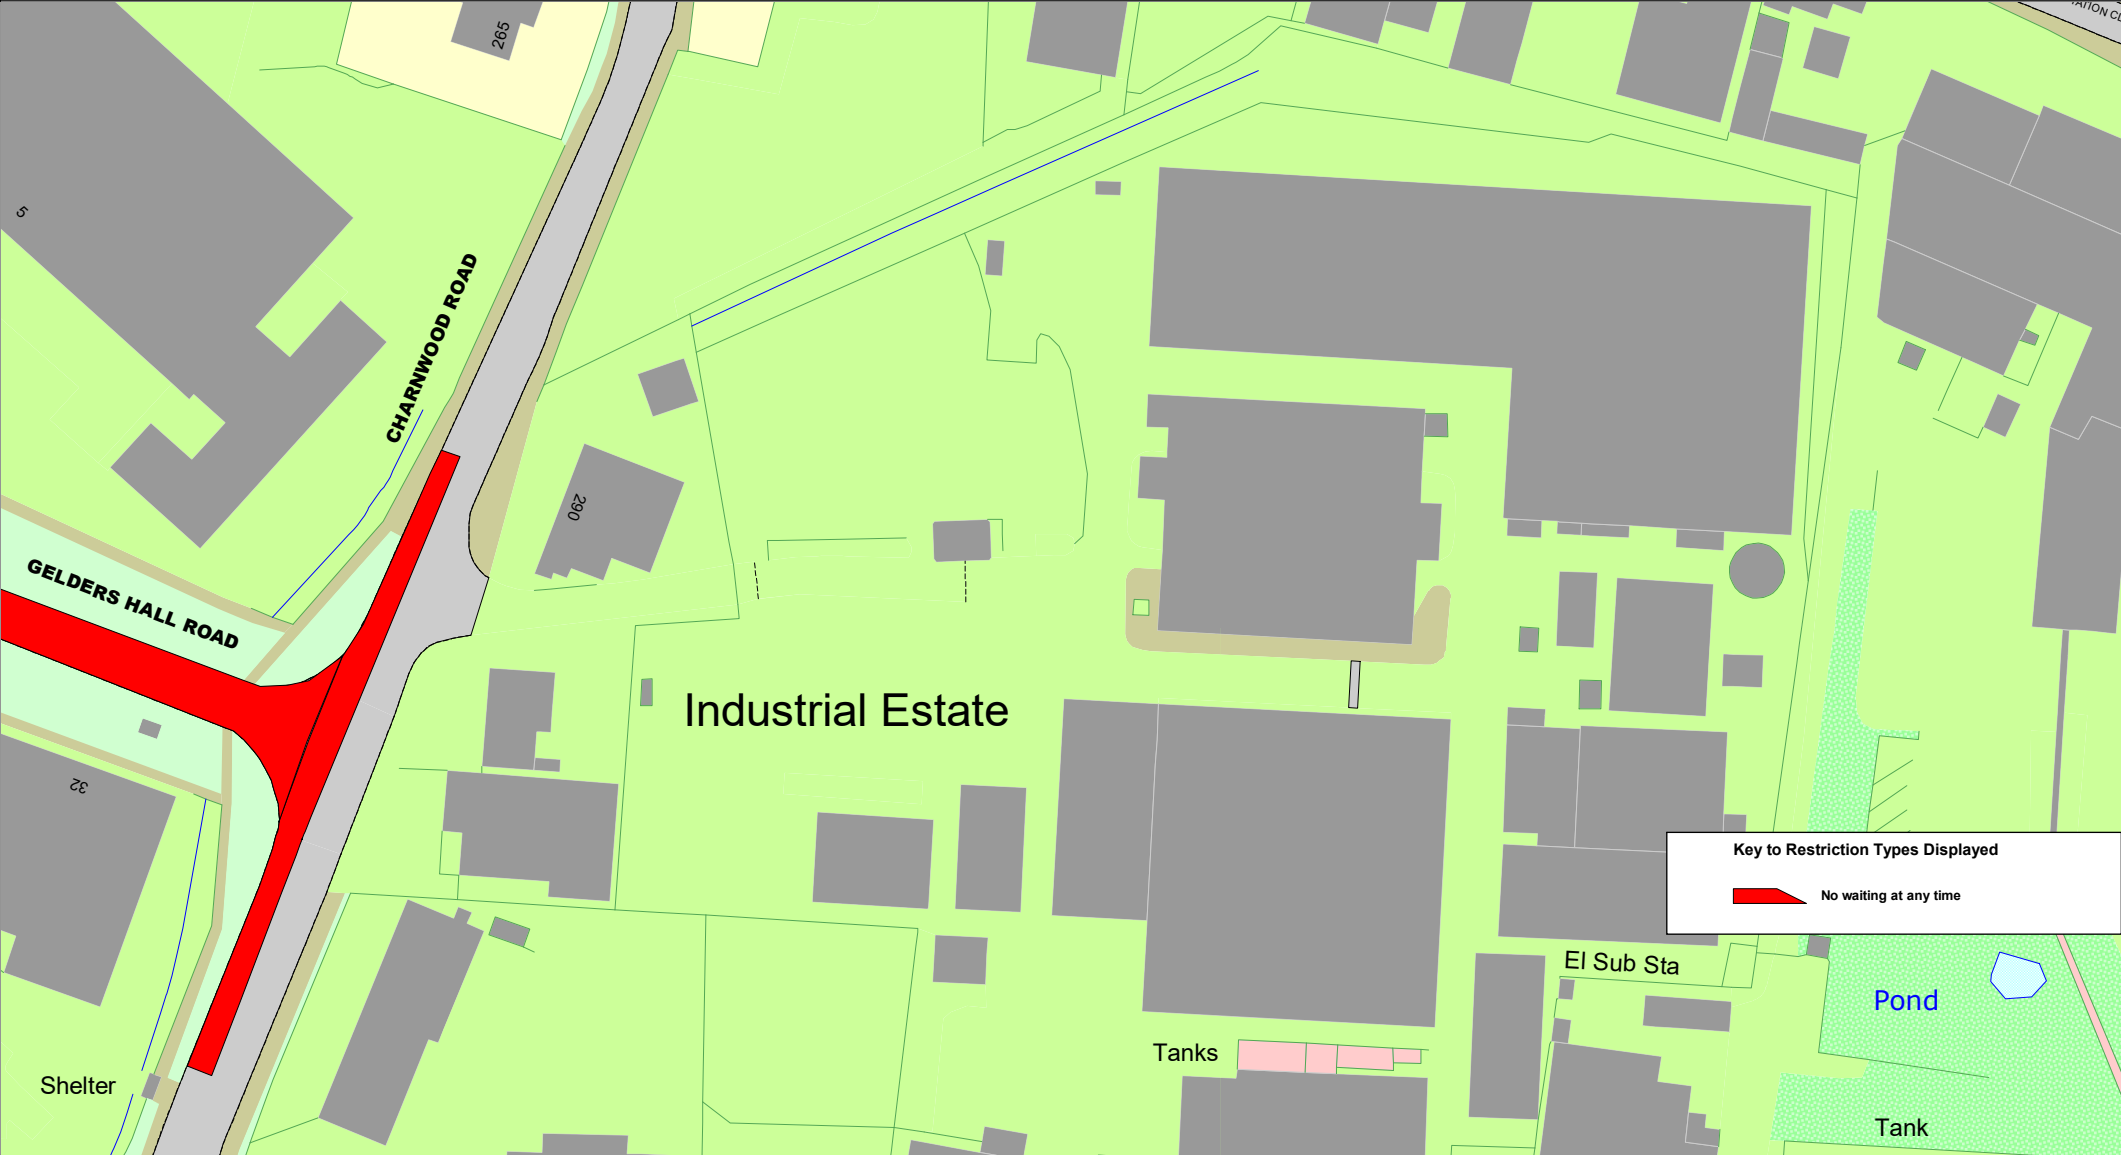

Key to Restriction Types Displayed

 No waiting at any time



© Crown copyright. All rights reserved
Leicestershire County Council
Licence No. 100019271 2025

Tile Ref: FW65

SCALE	1 : 1250
DATE	26/03/2025
DRAWING No.	
DRAWN BY	