

THE LEICESTERSHIRE COUNTY COUNCIL
(VARIOUS ROADS, THE DISTRICT OF NORTH-WEST LEICESTERSHIRE)
CONSOLIDATION ORDER 2022 (COALFIELD WAY AND LOUNTSIDE,
ASHBY DE LA ZOUCH) (AMENDMENT 13) ORDER 2025

The Leicestershire County Council ("the Council") in exercise of its powers under Sections 1, 2, 4, 5, 19, 32, 35, 45, 46, 47, 49 and Part IV of Schedule 9 of the Road Traffic Regulation Act 1984 ("the Act") as amended, and of all other enabling powers and after consultation with the Chief Officer of Police in accordance with Part III of Schedule 9 of the Act hereby makes the following Order:-

1. This Order shall come into operation on the sixth day of October 2025 and may be cited as the "Leicestershire County Council (Various Roads, the District of North-West Leicestershire) Consolidation Order 2022 (Coalfield Way and Lountside, Ashby de la Zouch) (Amendment 13) Order 2025"
2. The "Leicestershire County Council (District of North-West Leicestershire) Consolidation Order 2022" is hereby amended by the plan(s) specified in the First Schedule to this Order and with the inclusion of the plan(s) specified in the Second Schedule, attached hereto.

FIRST SCHEDULE
Plan(s) to be amended

GC35 – Ashby de la Zouch
GD35 – Ashby de la Zouch
GE35 – Ashby de la Zouch

SECOND SCHEDULE
New Plan(s)

GC35 – Ashby de la Zouch
GD35 – Ashby de la Zouch
GD36 – Ashby de la Zouch
GE35 – Ashby de la Zouch

THE COMMON SEAL of THE)
LEICESTERSHIRE COUNTY COUNCIL)
was hereunto affixed this twenty-fifth day of)
September 2025 in the presence of)

THE LEICESTERSHIRE COUNTY COUNCIL
(VARIOUS ROADS, THE DISTRICT OF NORTH-WEST LEICESTERSHIRE)
CONSOLIDATION ORDER 2022 (COALFIELD WAY AND LOUNTSIDE,
ASHBY DE LA ZOUCHE) (AMENDMENT 13) ORDER 2025

The Leicestershire County Council ("the Council") in exercise of its powers under Sections 1, 2, 4, 5, 19, 32, 35, 45, 46, 47, 49 and Part IV of Schedule 9 of the Road Traffic Regulation Act 1984 ("the Act") as amended, and of all other enabling powers and after consultation with the Chief Officer of Police in accordance with Part III of Schedule 9 of the Act hereby makes the following Order:-

1. This Order shall come into operation on the sixth day of October 2025 and may be cited as the "Leicestershire County Council (Various Roads, the District of North-West Leicestershire) Consolidation Order 2022 (Coalfield Way and Lountside, Ashby de la Zouch) (Amendment 13) Order 2025"
2. The "Leicestershire County Council (District of North-West Leicestershire) Consolidation Order 2022" is hereby amended by the plan(s) specified in the First Schedule to this Order and with the inclusion of the plan(s) specified in the Second Schedule, attached hereto.

FIRST SCHEDULE
Plan(s) to be amended


GC35 – Ashby de la Zouch
GD35 – Ashby de la Zouch
GE35 – Ashby de la Zouch

SECOND SCHEDULE
New Plan(s)

GC35 – Ashby de la Zouch
GD35 – Ashby de la Zouch
GD36 – Ashby de la Zouch
GE35 – Ashby de la Zouch


THE COMMON SEAL of THE
LEICESTERSHIRE COUNTY COUNCIL
was hereunto affixed this twenty-fifth day of
September 2025 in the presence of

)
)
)
)

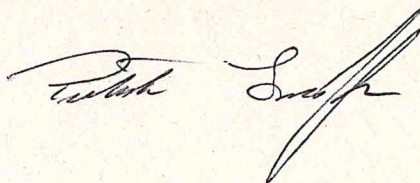




417953

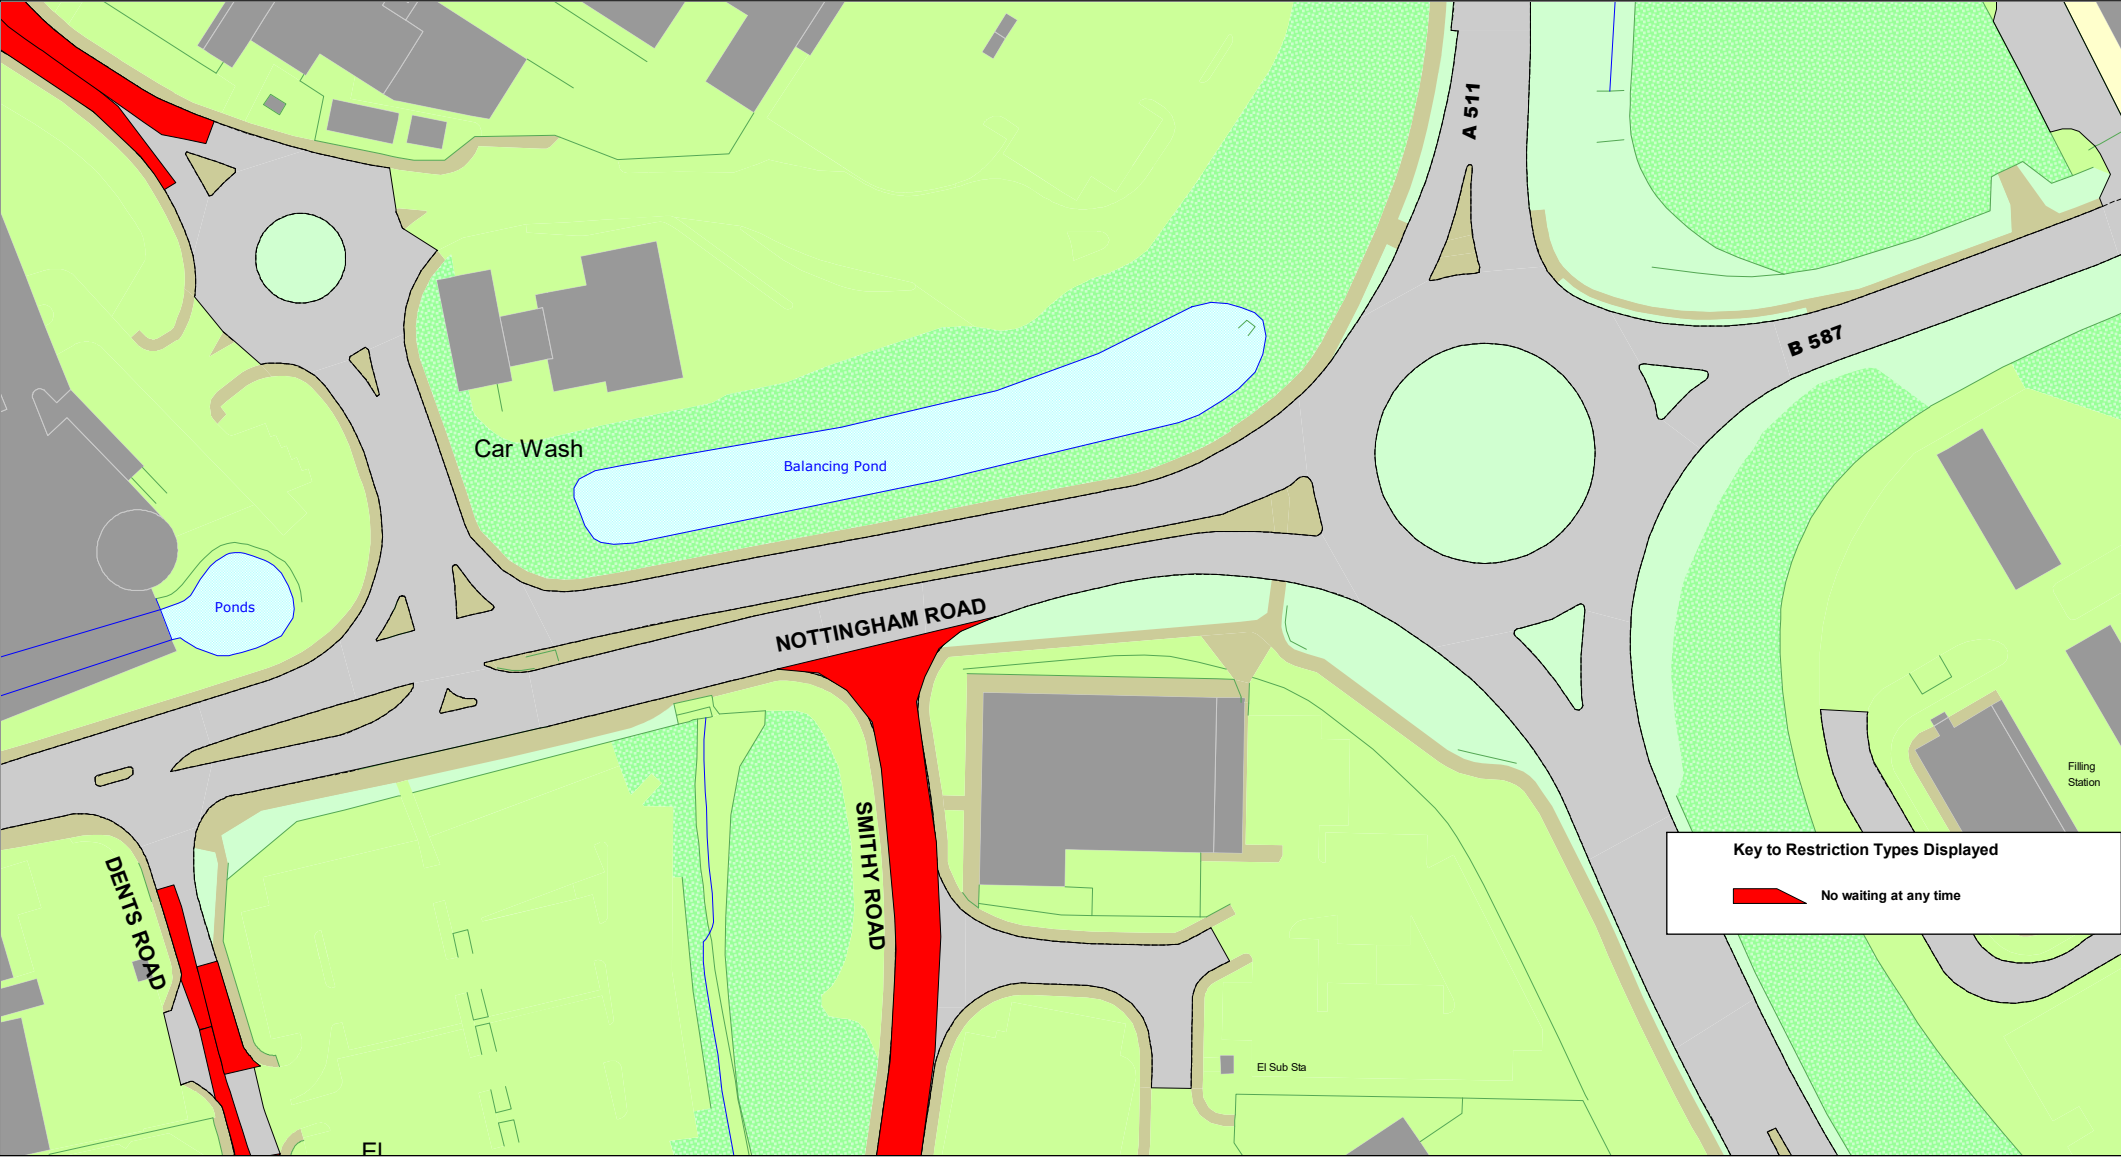

Key to Restriction Types Displayed


 No waiting at any time




© Crown copyright. All rights reserved
Leicestershire County Council
Licence No. 100019271 2025

Tile Ref: GC35

SCALE	1 : 1250
DATE	15/07/2025
DRAWING No.	
DRAWN BY	

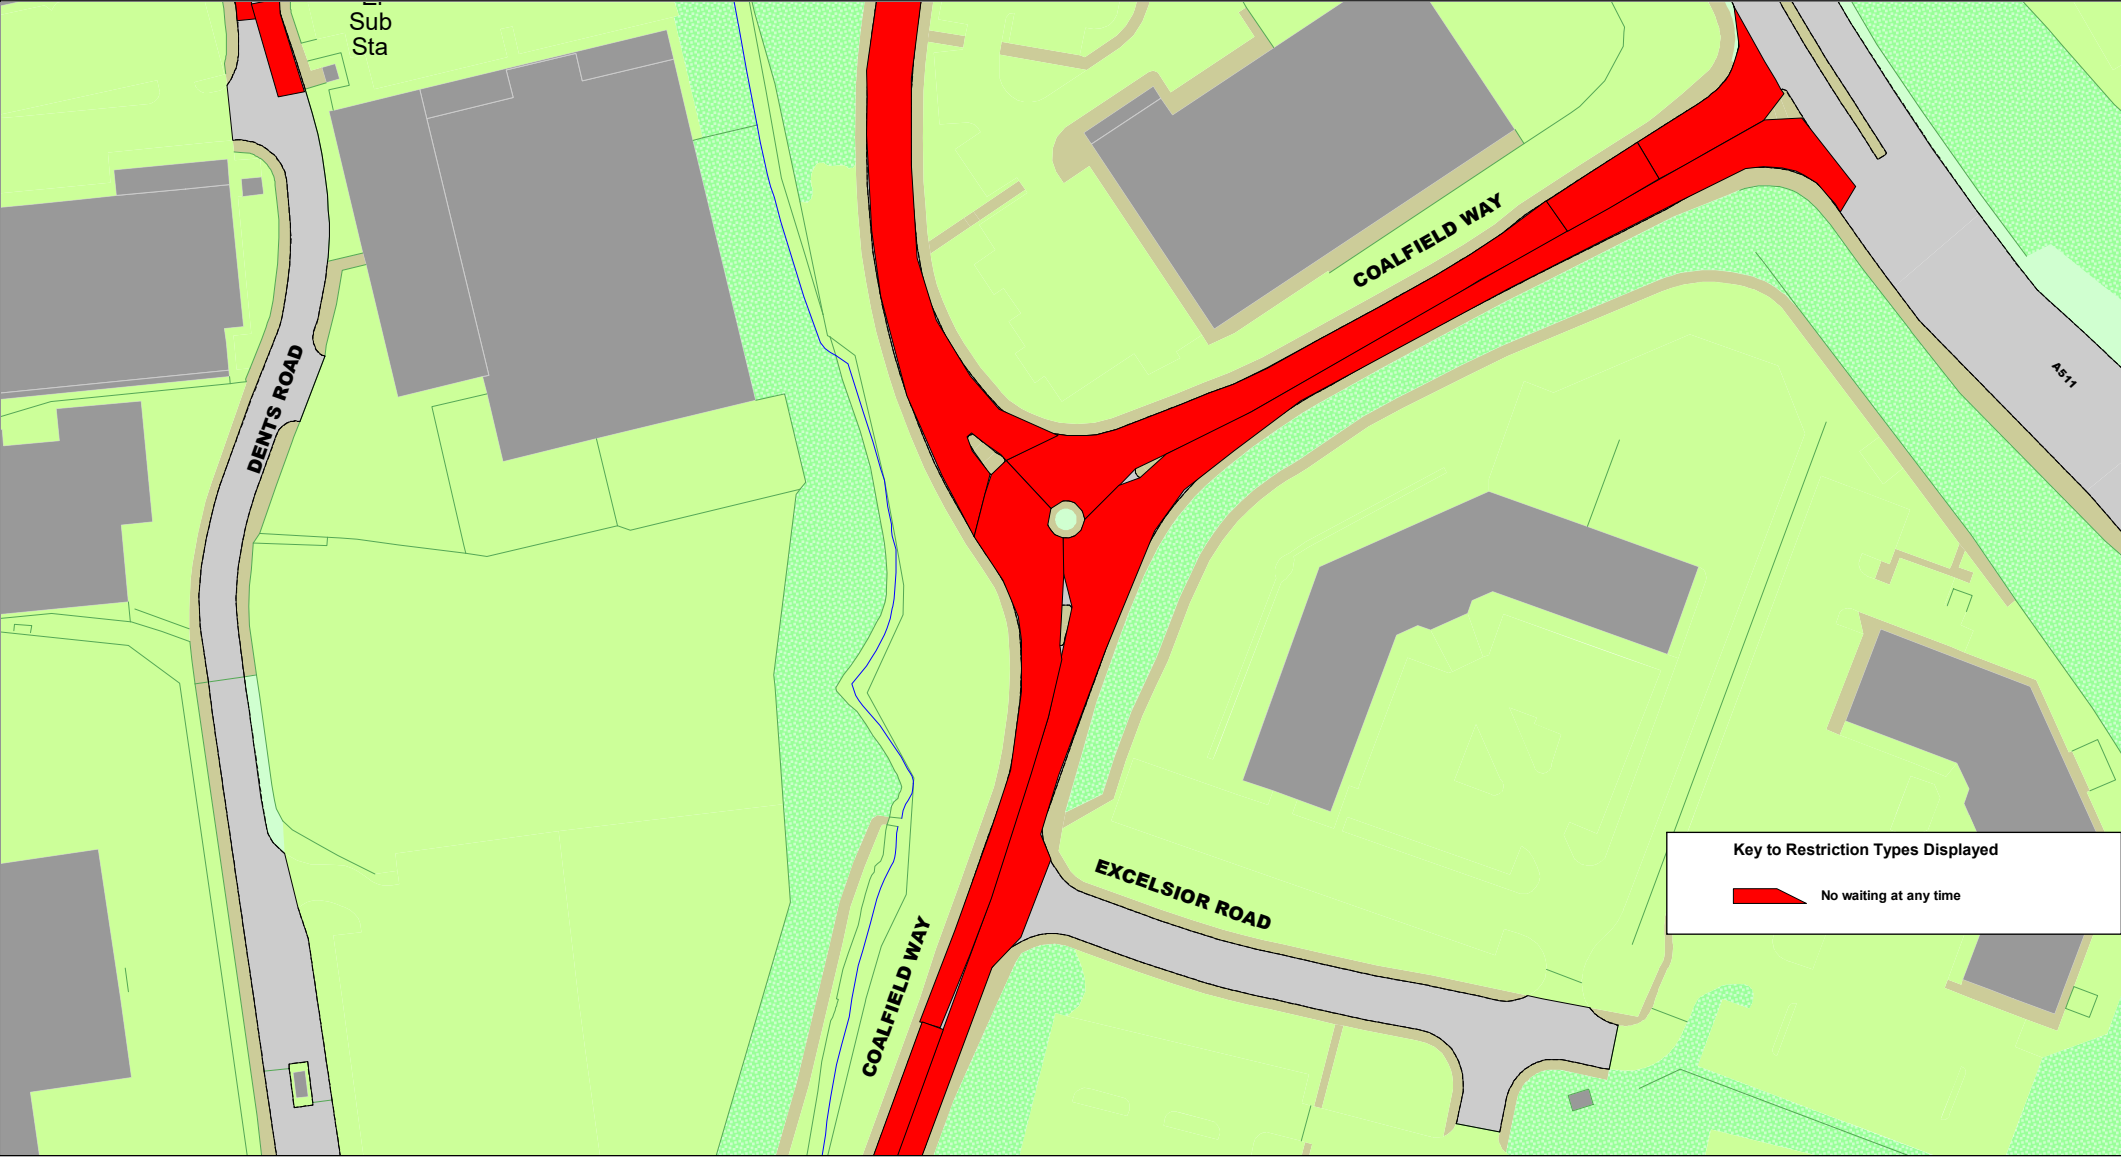

SCALE	1 : 1250
DATE	15/07/2025
DRAWING No.	
DRAWN BY	

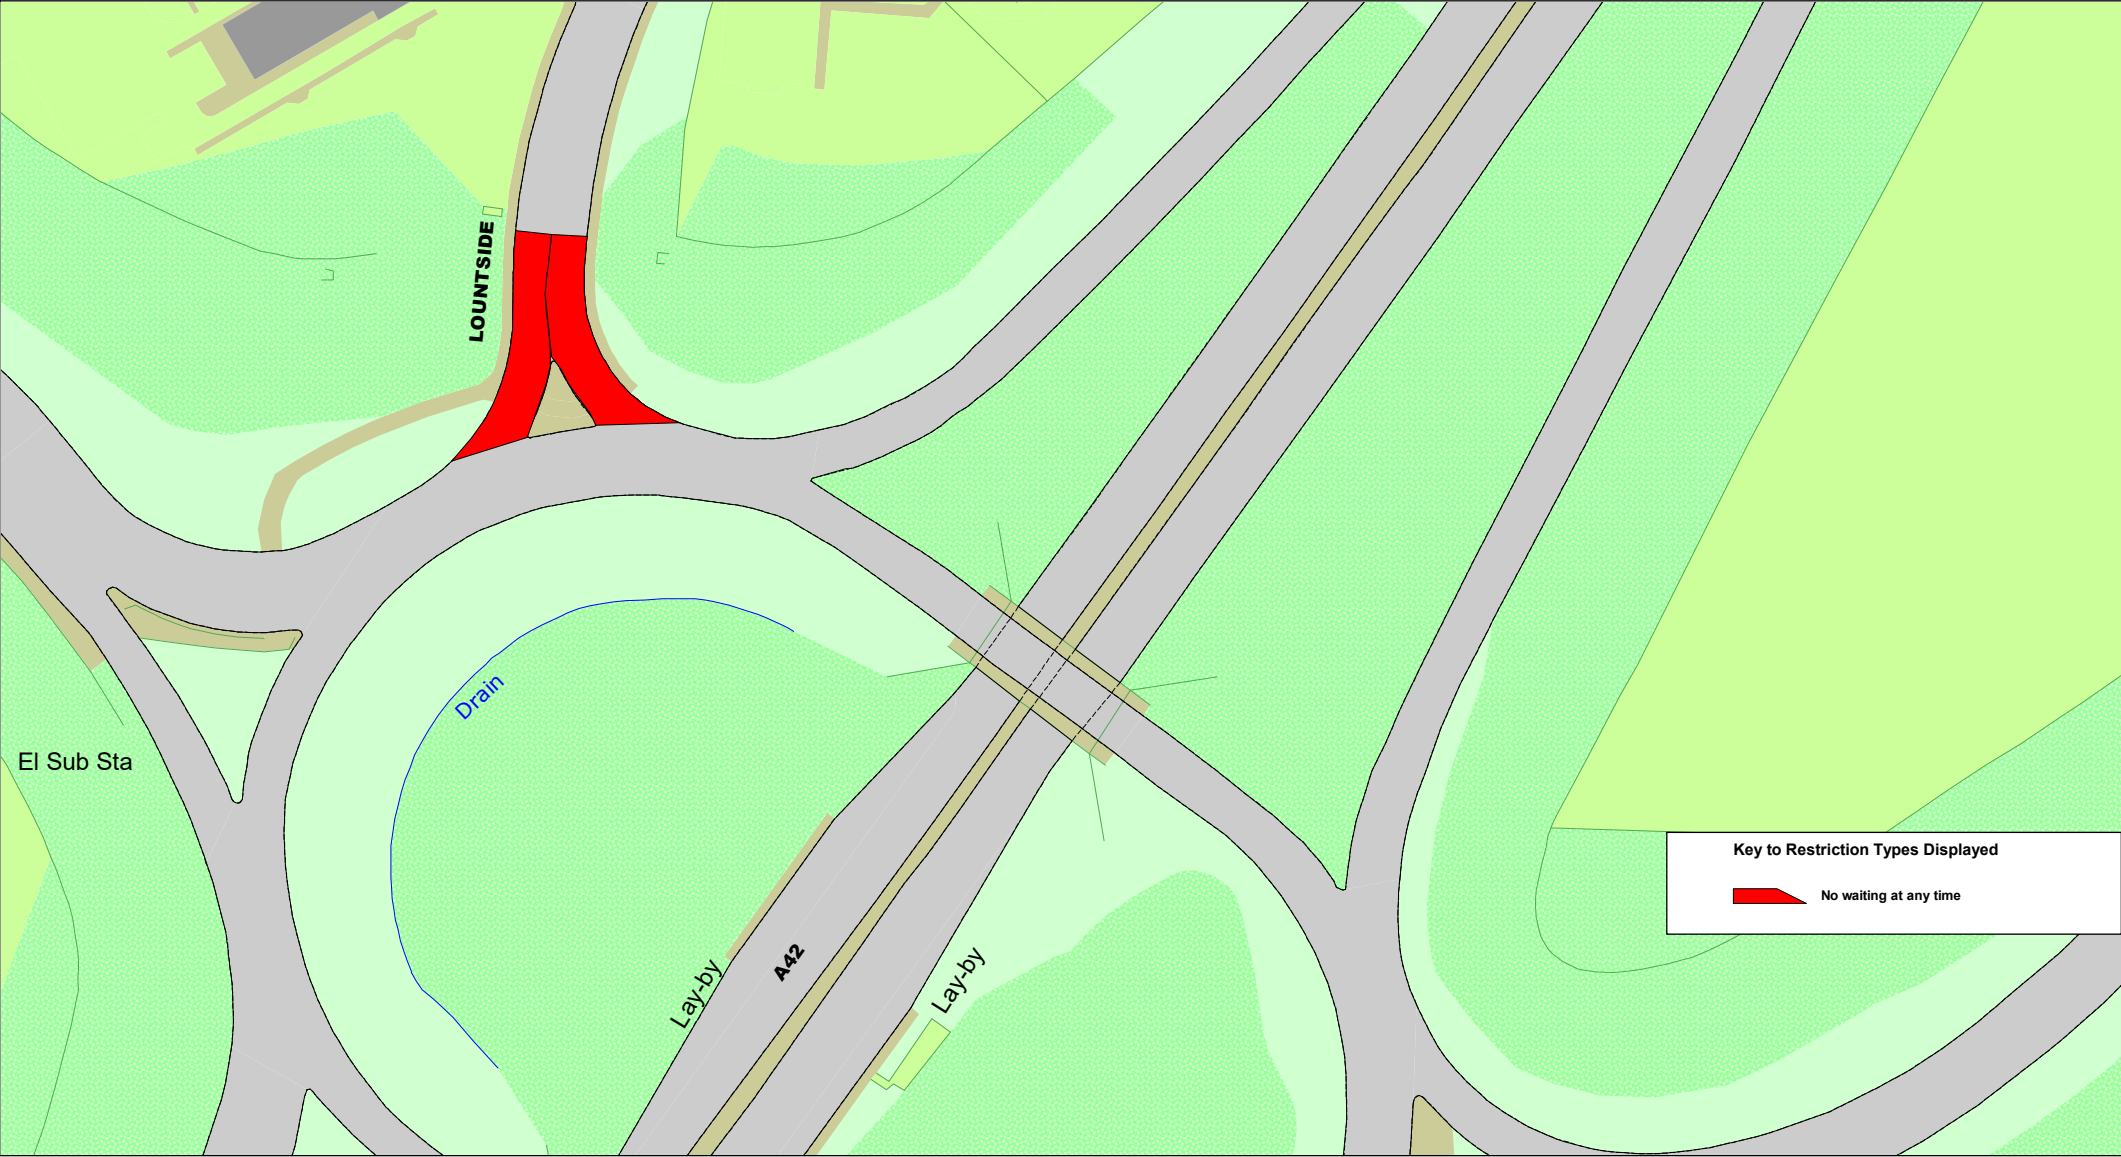

SCALE	1 : 1250
DATE	15/07/2025
DRAWING No.	
DRAWN BY	



SCALE	1 : 1250
DATE	15/07/2025
DRAWING No.	
DRAWN BY	