

THE LEICESTERSHIRE COUNTY COUNCIL
(VARIOUS ROADS, IN THE PARISHES OF AB KETTLEBY, BURTON AND DALBY,
FREEBY, SCALFORD AND WALTHAM ON THE WOLDS AND THORPE ARNOLD, IN THE
BOROUGH OF MELTON) (IMPOSITION OF 30MPH, RESTRICTED ROAD, 40MPH AND
50MPH SPEED LIMIT) ORDER 202

THE LEICESTERSHIRE COUNTY COUNCIL hereby gives notice that it proposes to make an Order under Sections 5, 81, 82(2), 83(2), 84, and Part IV of Schedule 9 of the Road Traffic Regulation Act 1984 ("the Act"), and of all other enabling powers, and after consultation with the Chief Officer of Police in accordance with Part III of Schedule 9 to the Act, the effect of which will be:

1. To impose a 30mph speed limit on part of Melton Spinney Road, Melton Mowbray
2. To impose a Restricted Road on part of Burton Road, Melton Mowbray
3. To impose a 40mph speed limit on parts of A606 Nottingham Road, A606 NEMMDR, A606 Burton Road, Burton Road, Leighton Road, Melton Spinney Road, Nottingham Road, Scalford Road, St Bartholomew's Way and Thorpe Road, Melton Mowbray, A606 NEMMDR and A607 Waltham Road, Thorpe Arnold and A606 Melton Road, Burton Lazars
4. To impose a 50mph speed limit on parts of A606 Nottingham Road, A606 NEMMDR, B676 Saxby Road, Saxby Road and Scalford Road, Melton Mowbray, Melton Road, Scalford, B676 Saxby Road, Brentingby, Freeby, Melton Mowbray, Saxby and Wyfordby



A copy of the proposed Order, together with plans illustrating the proposals and an explanatory statement giving the Council's reasons for proposing to make the Order may be inspected during normal office hours at my offices, Room 200, County Hall, Glenfield, Leicester LE3 8RA and at the offices of Melton Borough Council, Burton Street, Melton Mowbray LE13 1GH and on the notice boards of Ab Kettleby, Burton and Dalby, Freeby, Scalford and Waltham on the Wolds & Thorpe Arnold Parish Councils.

Documents can also be viewed online at <https://www.leicestershire.gov.uk/roads-and-travel/cars-and-parking/traffic-management-consultations>

Objections to the proposals, specifying the grounds on which they are made, should be sent in writing to the undersigned by not later 6th November 2025, quoting reference KJ/HTWMT/6031. Alternatively, objections can be emailed to kevin.jukes@leics.gov.uk or via the online comment form which may be accessed via the link above. If you require alternative formats of this Notice, including larger print or braille, please contact Leicestershire County Council on (0116) 305 0001.

Dated: 16th October 2025

LAUREN HASLAM, Director of Law and Governance, County Hall, Glenfield, Leicester LE3 8RA

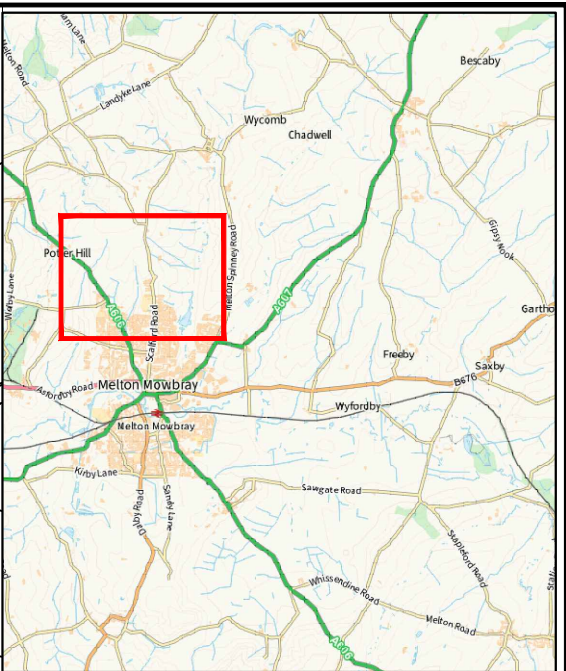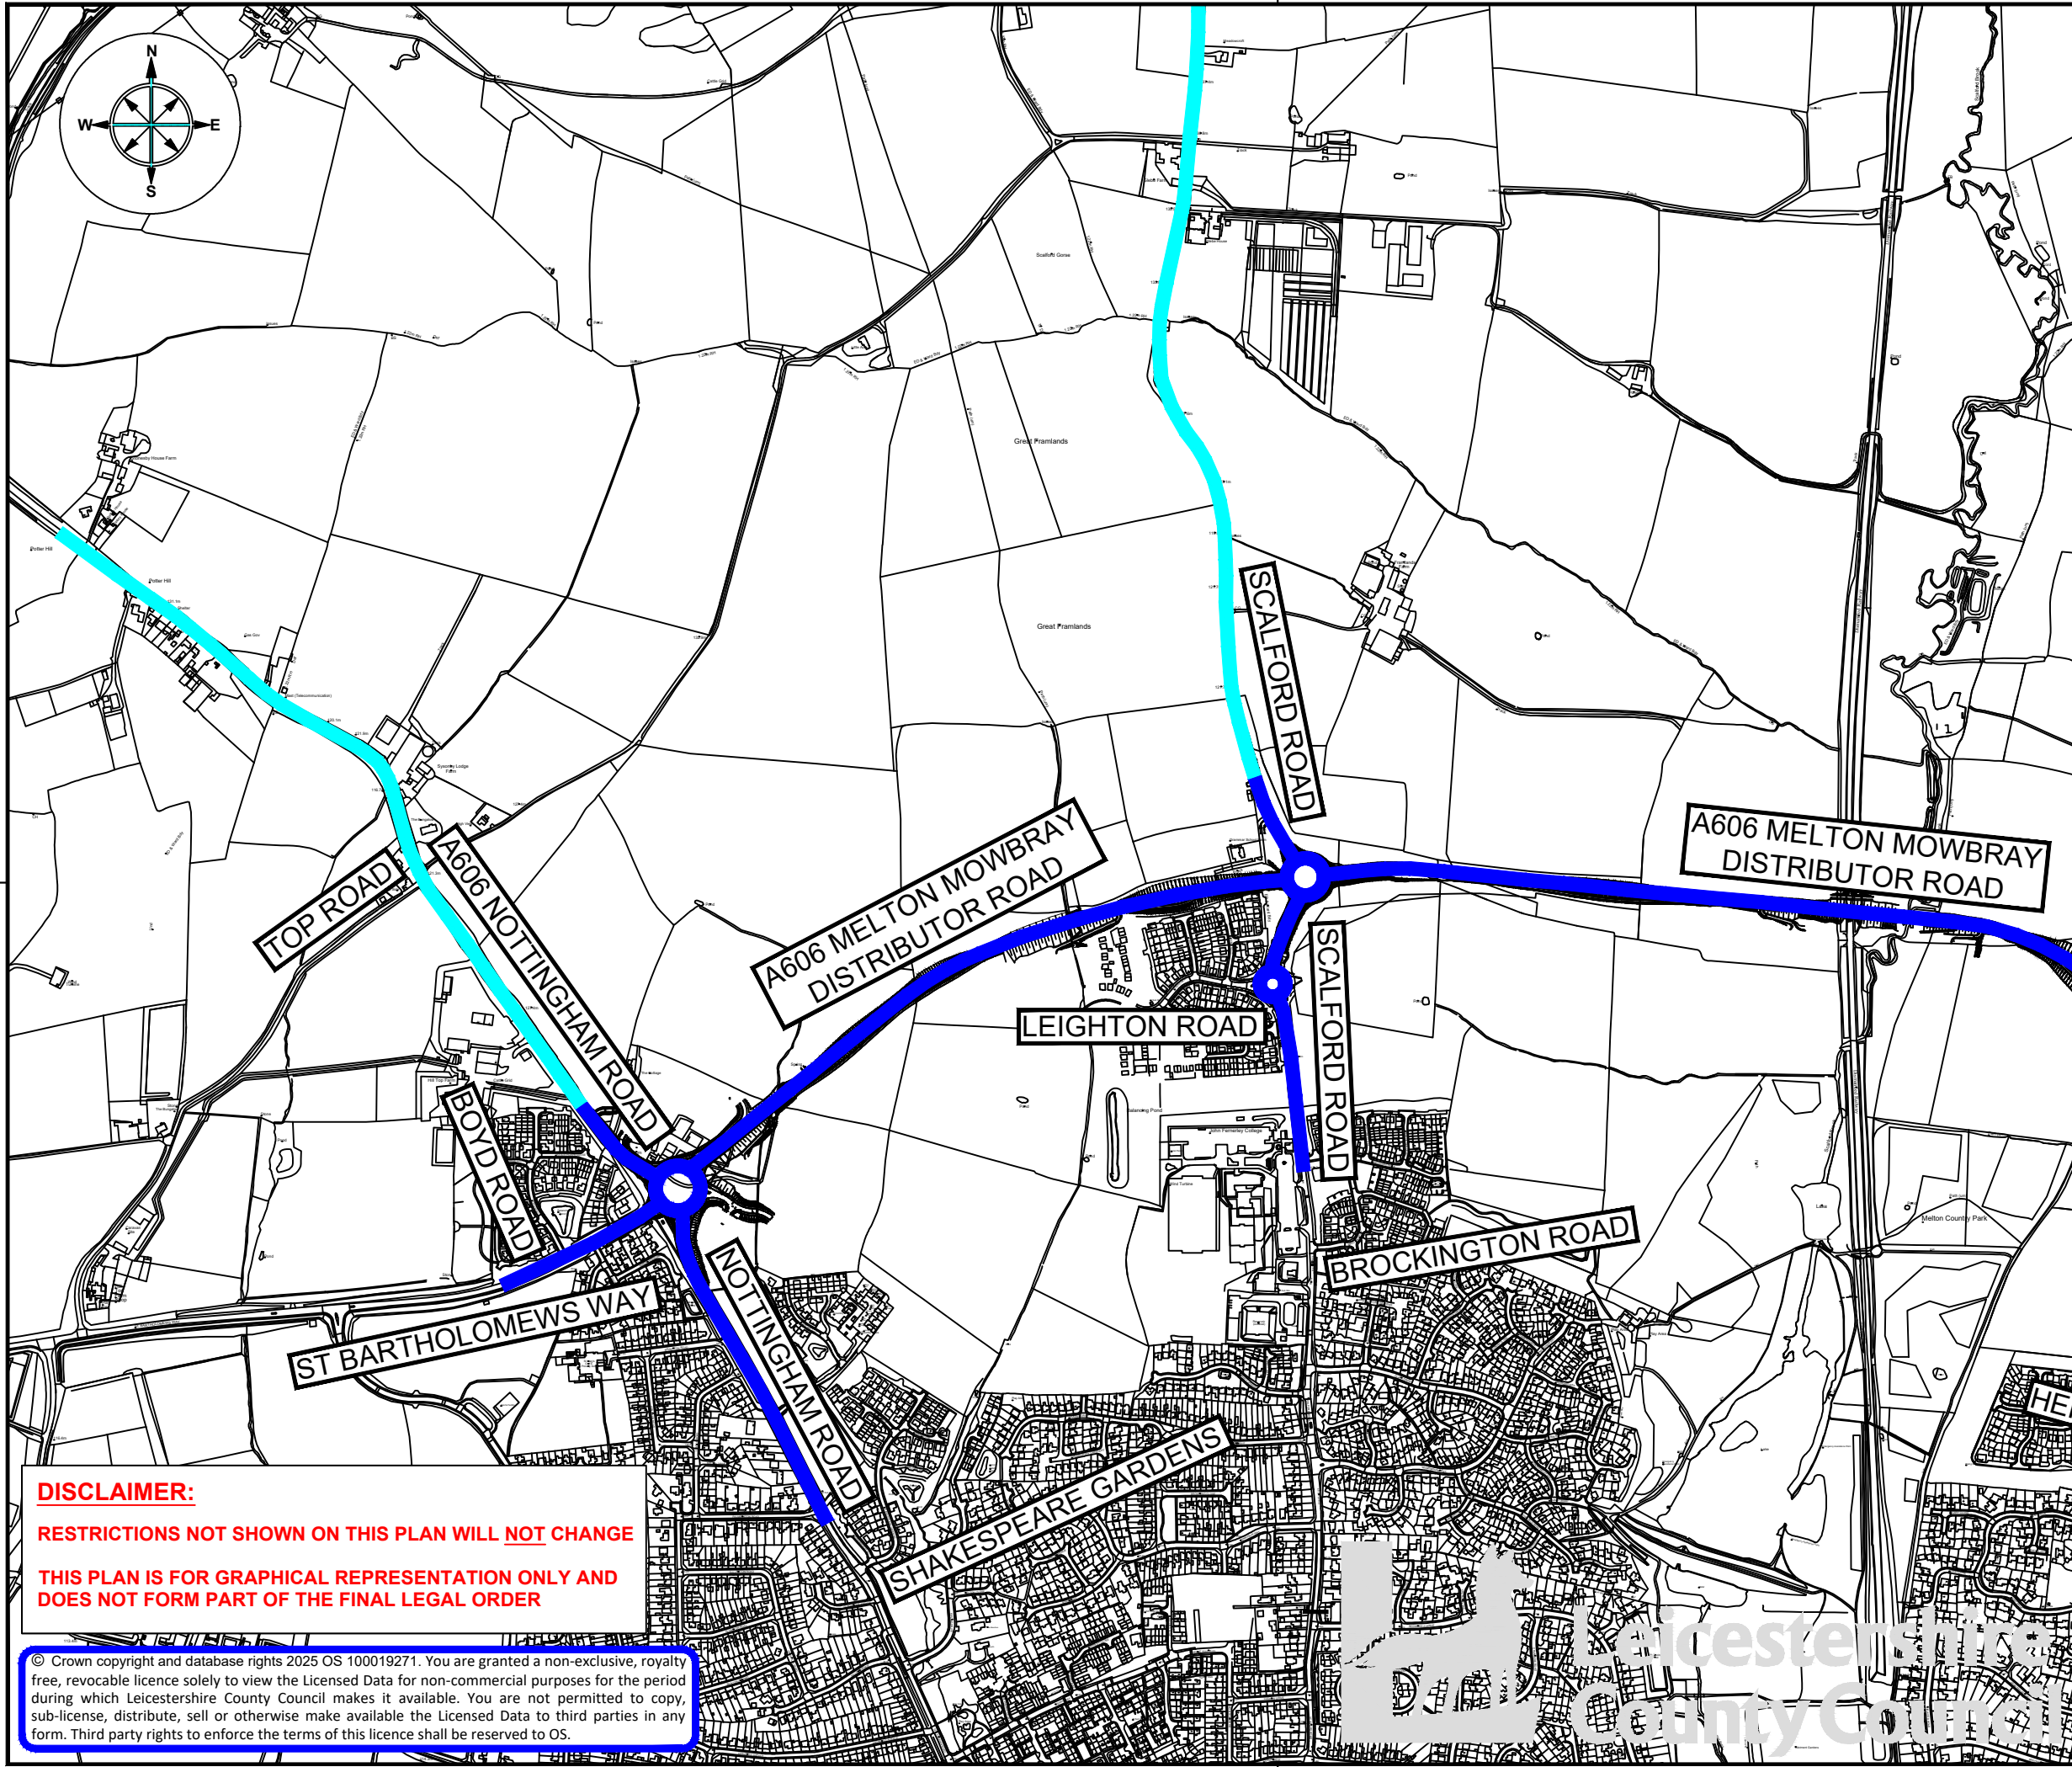

- KEY:**
- PROPOSED IMPOSITION OF 40MPH SPEED LIMIT
 - PROPOSED IMPOSITION OF 50MPH SPEED LIMIT
- ALL OTHER SPEED LIMITS TO REMAIN



ENVIRONMENT AND
TRANSPORT DEPARTMENT

ANN CARRUTHERS
DIRECTOR

NETWORK MANAGEMENT
DEVELOPMENT & GROWTH

MELTON MOWBRAY

TITLE:
NEMMDR SPEED LIMITS CONSULTATION
PLAN



DRAWING NUMBER	SCALE
TM5164/T/1/1/SPEED	NTS
PREPARED BY: J KING	DATE: SEP 2025
CHECKED BY: S BURT	SIZE : A3
APPROVED BY: G NEAT	CORR. FILE :

COUNTY HALL * GLENFIELD * LEICESTER * LE3 8ST
Tel: 01163 050001

www.leicestershire.gov.uk

DISCLAIMER:
RESTRICTIONS NOT SHOWN ON THIS PLAN WILL NOT CHANGE
THIS PLAN IS FOR GRAPHICAL REPRESENTATION ONLY AND
DOES NOT FORM PART OF THE FINAL LEGAL ORDER

© Crown copyright and database rights 2025 OS 100019271. You are granted a non-exclusive, royalty free, revocable licence solely to view the Licensed Data for non-commercial purposes for the period during which Leicestershire County Council makes it available. You are not permitted to copy, sub-license, distribute, sell or otherwise make available the Licensed Data to third parties in any form. Third party rights to enforce the terms of this licence shall be reserved to OS.

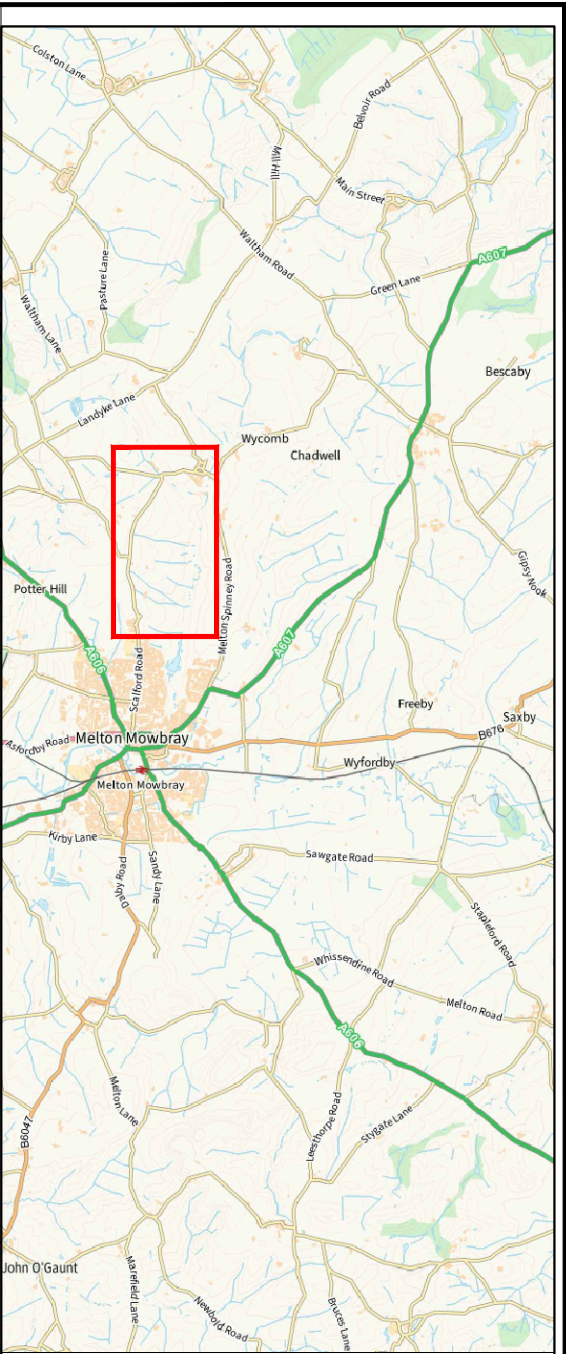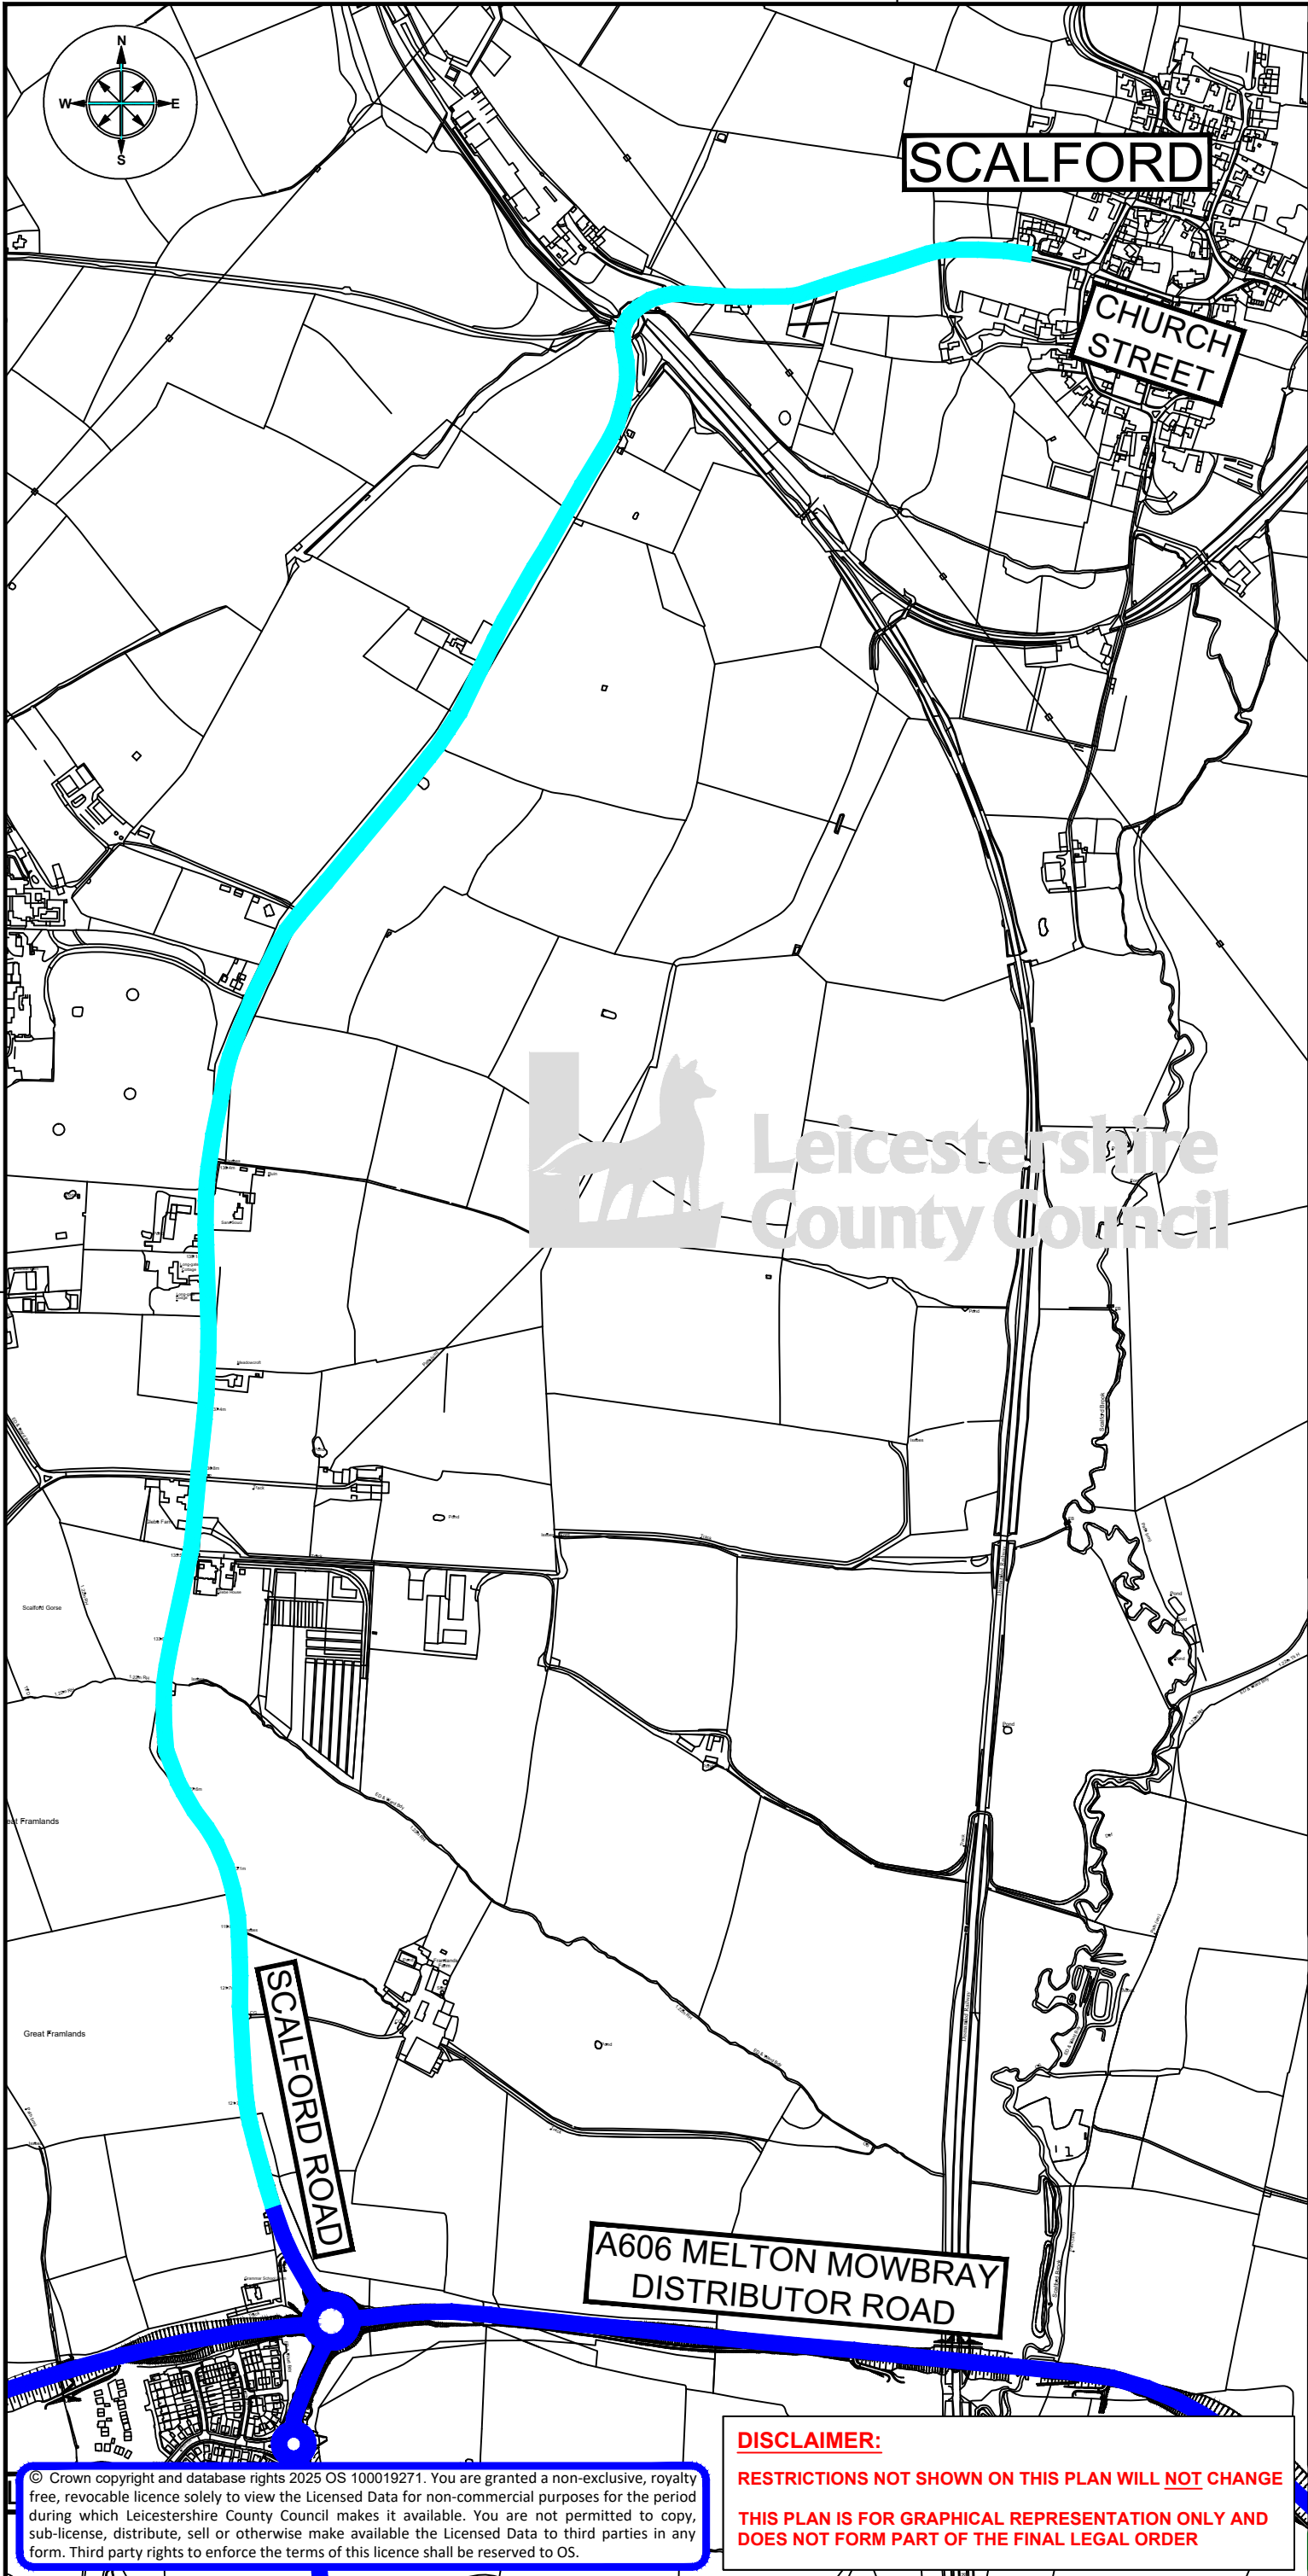

KEY:

- PROPOSED IMPOSITION OF 40MPH SPEED LIMIT
- PROPOSED IMPOSITION OF 50MPH SPEED LIMIT

ALL OTHER SPEED LIMITS TO REMAIN

**Leicestershire
County Council**

ENVIRONMENT AND
TRANSPORT DEPARTMENT

ANN CARRUTHERS
DIRECTOR

NETWORK MANAGEMENT
DEVELOPMENT & GROWTH

MELTON MOWBRAY AND SCALFORD

TITLE:
NEMMDR SPEED LIMITS CONSULTATION
PLAN



DRAWING NUMBER	SCALE
TM5164/T1/1/2/SPEED	NTS
PREPARED BY: J KING	DATE: SEP 2025
CHECKED BY: S BURT	SIZE: A3
APPROVED BY: G NEAT	CORR. FILE:
COUNTY HALL * GLENFIELD * LEICESTER * LE3 8ST	
Tel:0116 3050001	
www.leicestershire.gov.uk	

DISCLAIMER:

RESTRICTIONS NOT SHOWN ON THIS PLAN WILL NOT CHANGE

THIS PLAN IS FOR GRAPHICAL REPRESENTATION ONLY AND
DOES NOT FORM PART OF THE FINAL LEGAL ORDER

© Crown copyright and database rights 2025 OS 100019271. You are granted a non-exclusive, royalty free, revocable licence solely to view the Licensed Data for non-commercial purposes for the period during which Leicestershire County Council makes it available. You are not permitted to copy, sub-license, distribute, sell or otherwise make available the Licensed Data to third parties in any form. Third party rights to enforce the terms of this licence shall be reserved to OS.

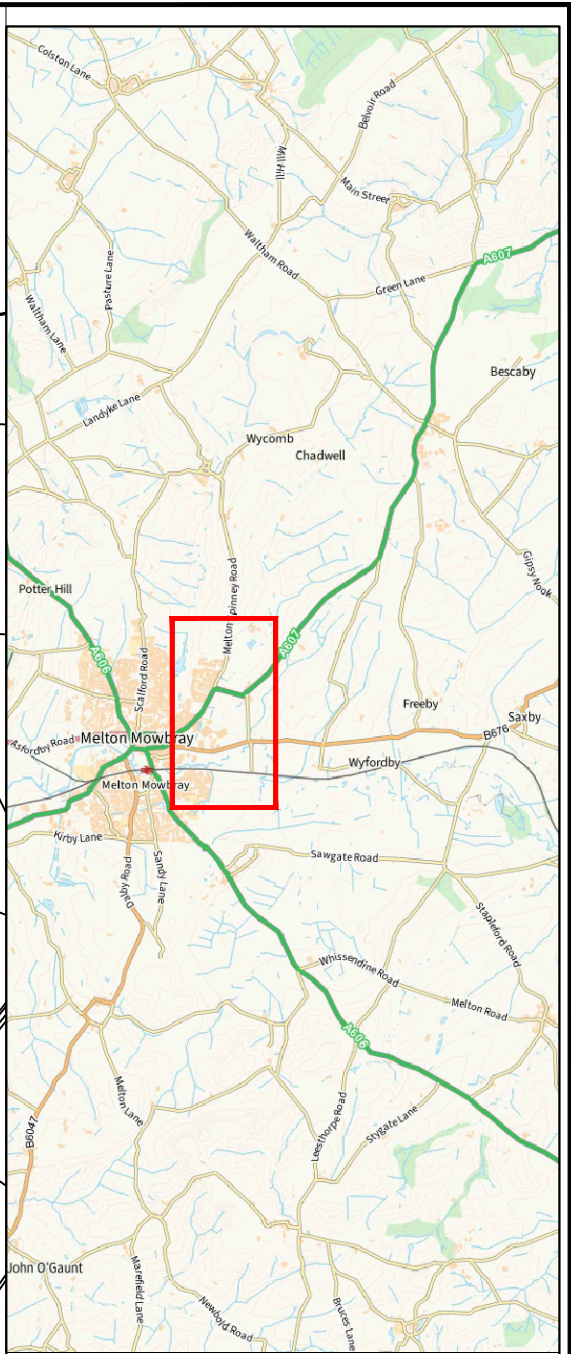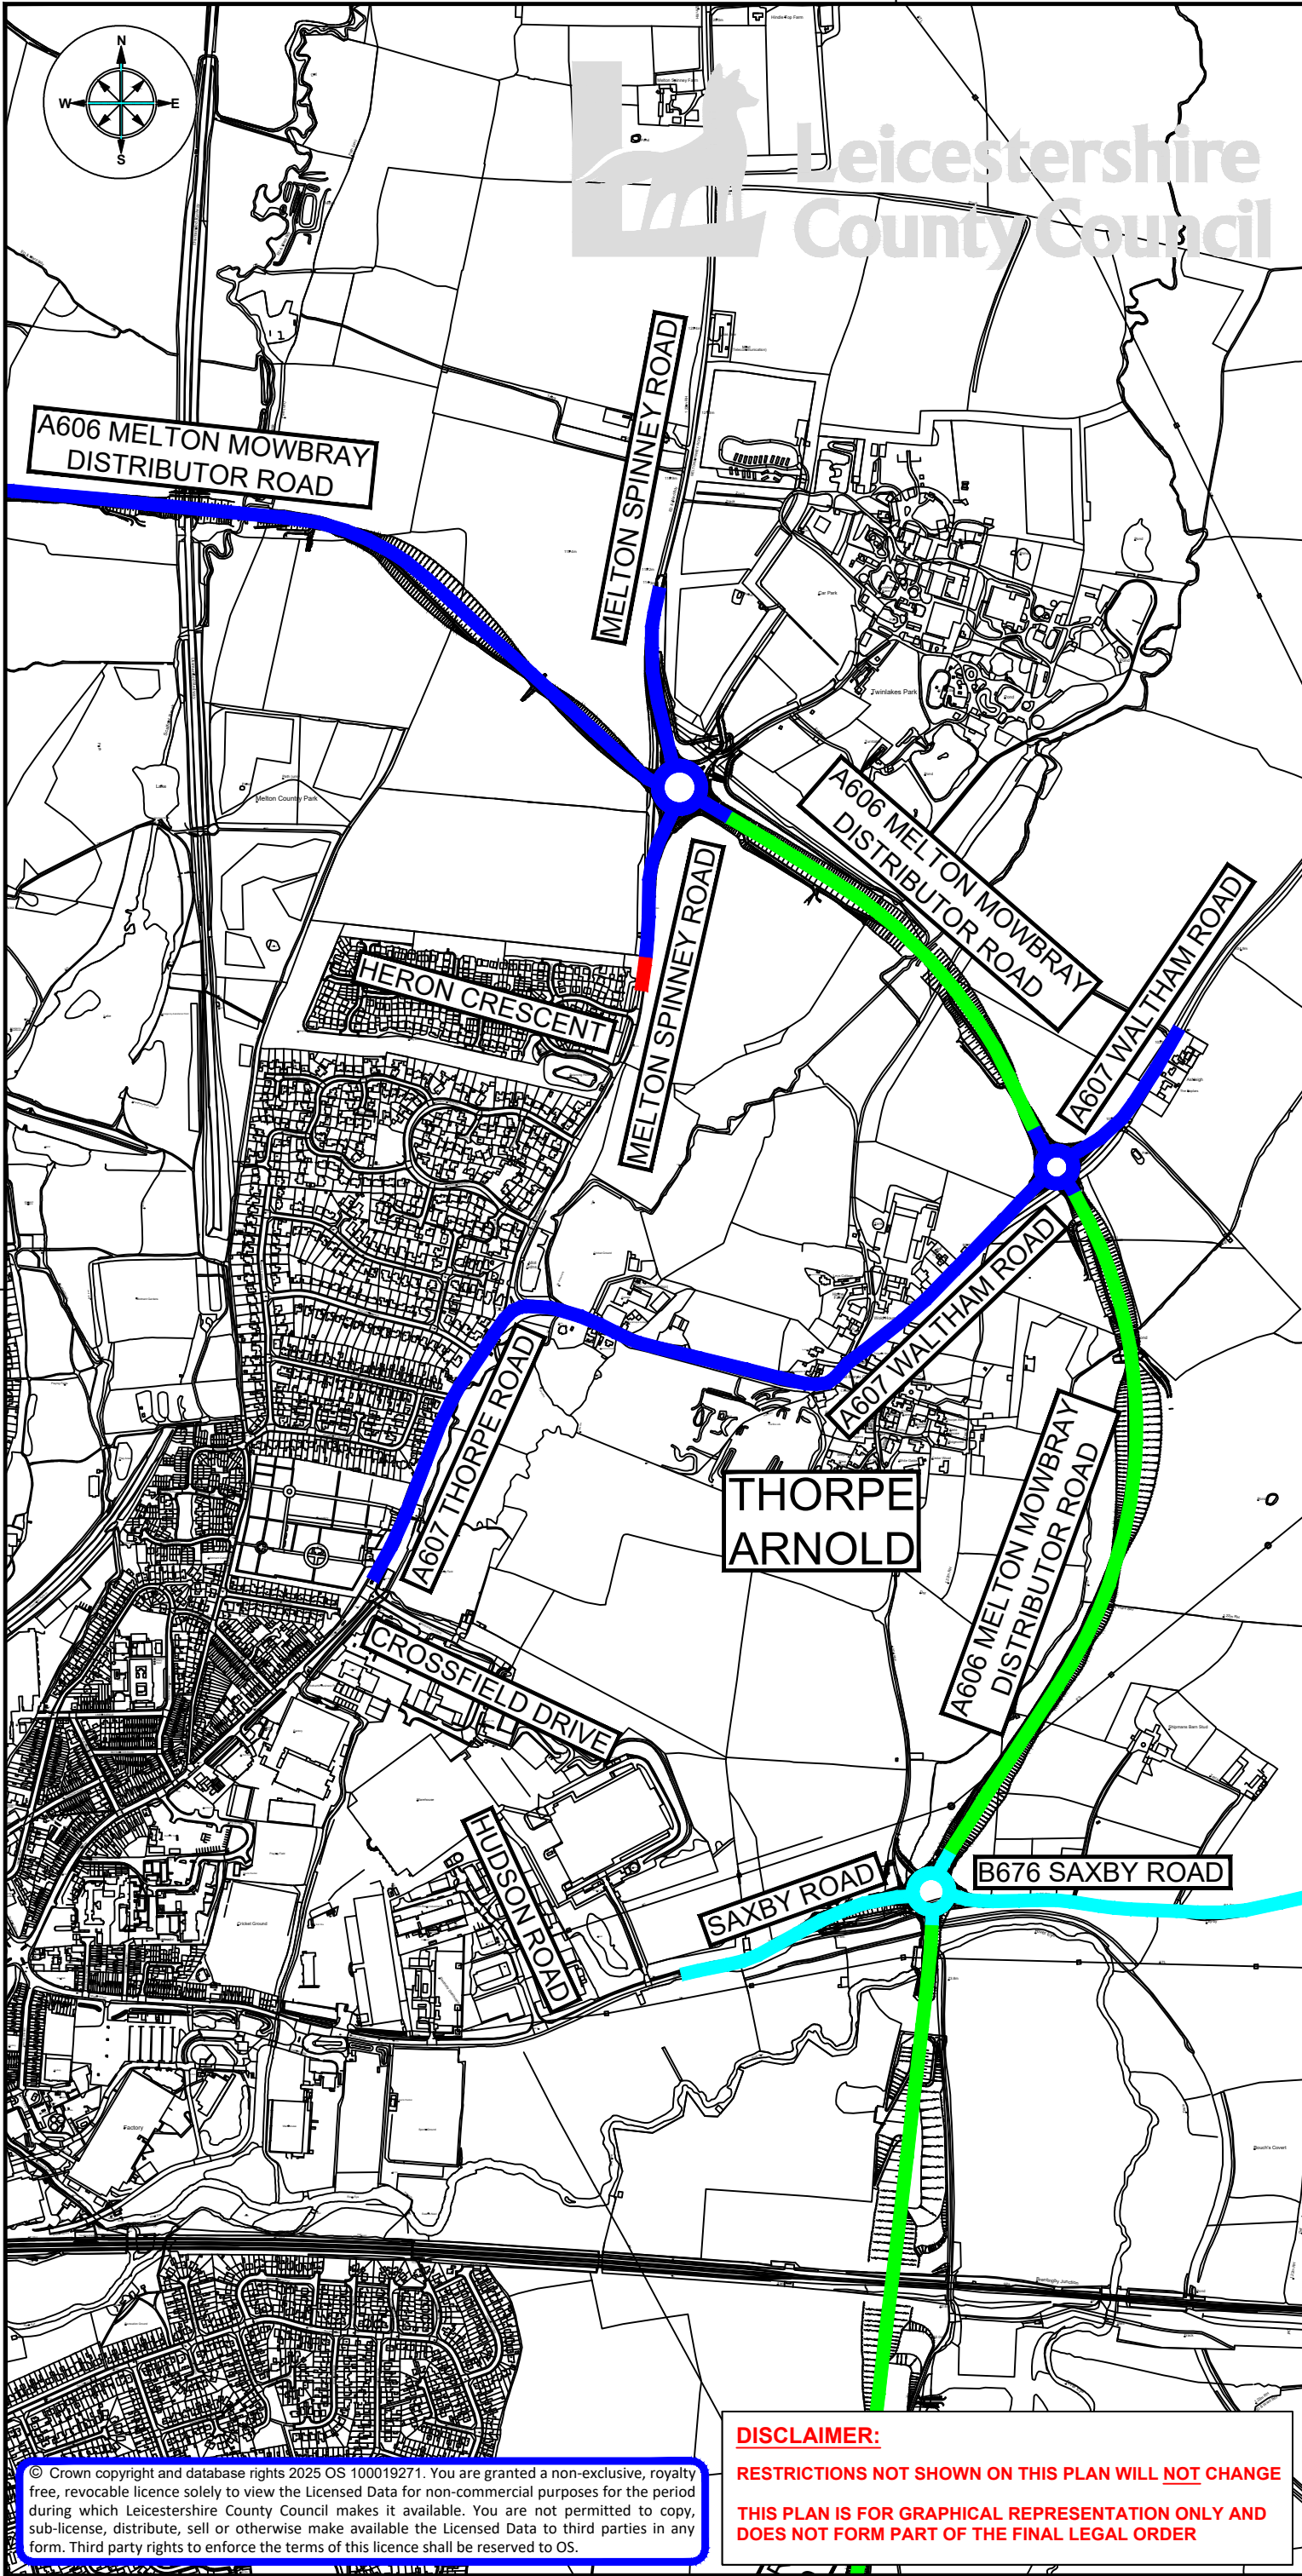

KEY:	
	PROPOSED IMPOSITION OF 40MPH SPEED LIMIT
	PROPOSED IMPOSITION OF 50MPH SPEED LIMIT
	PROPOSED IMPOSITION OF 30MPH SPEED LIMIT
	NATIONAL SPEED LIMIT
ALL OTHER SPEED LIMITS TO REMAIN	



Leicestershire County Council

ENVIRONMENT AND TRANSPORT DEPARTMENT

ANN CARRUTHERS DIRECTOR

NETWORK MANAGEMENT DEVELOPMENT & GROWTH



MELTON MOWBRAY

TITLE:
NEMMDR SPEED LIMITS CONSULTATION PLAN

DRAWING NUMBER	SCALE
TM5164/T1/1/3/SPEED	NTS
PREPARED BY: J KING	DATE: SEP 2025
CHECKED BY: S BURT	SIZE: A3
APPROVED BY: G NEAT	CORR. FILE:
COUNTY HALL * GLENFIELD * LEICESTER * LE3 8ST	
Tel:0116 3050001	
www.leicestershire.gov.uk	

© Crown copyright and database rights 2025 OS 100019271. You are granted a non-exclusive, royalty free, revocable licence solely to view the Licensed Data for non-commercial purposes for the period during which Leicestershire County Council makes it available. You are not permitted to copy, sub-license, distribute, sell or otherwise make available the Licensed Data to third parties in any form. Third party rights to enforce the terms of this licence shall be reserved to OS.

DISCLAIMER:
RESTRICTIONS NOT SHOWN ON THIS PLAN WILL NOT CHANGE
THIS PLAN IS FOR GRAPHICAL REPRESENTATION ONLY AND DOES NOT FORM PART OF THE FINAL LEGAL ORDER

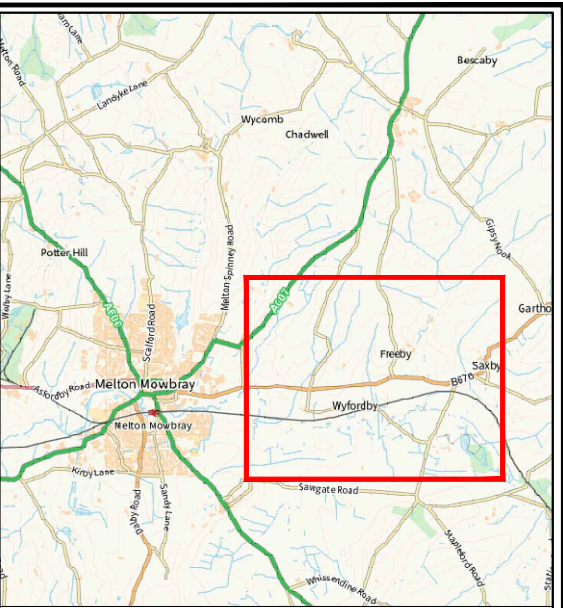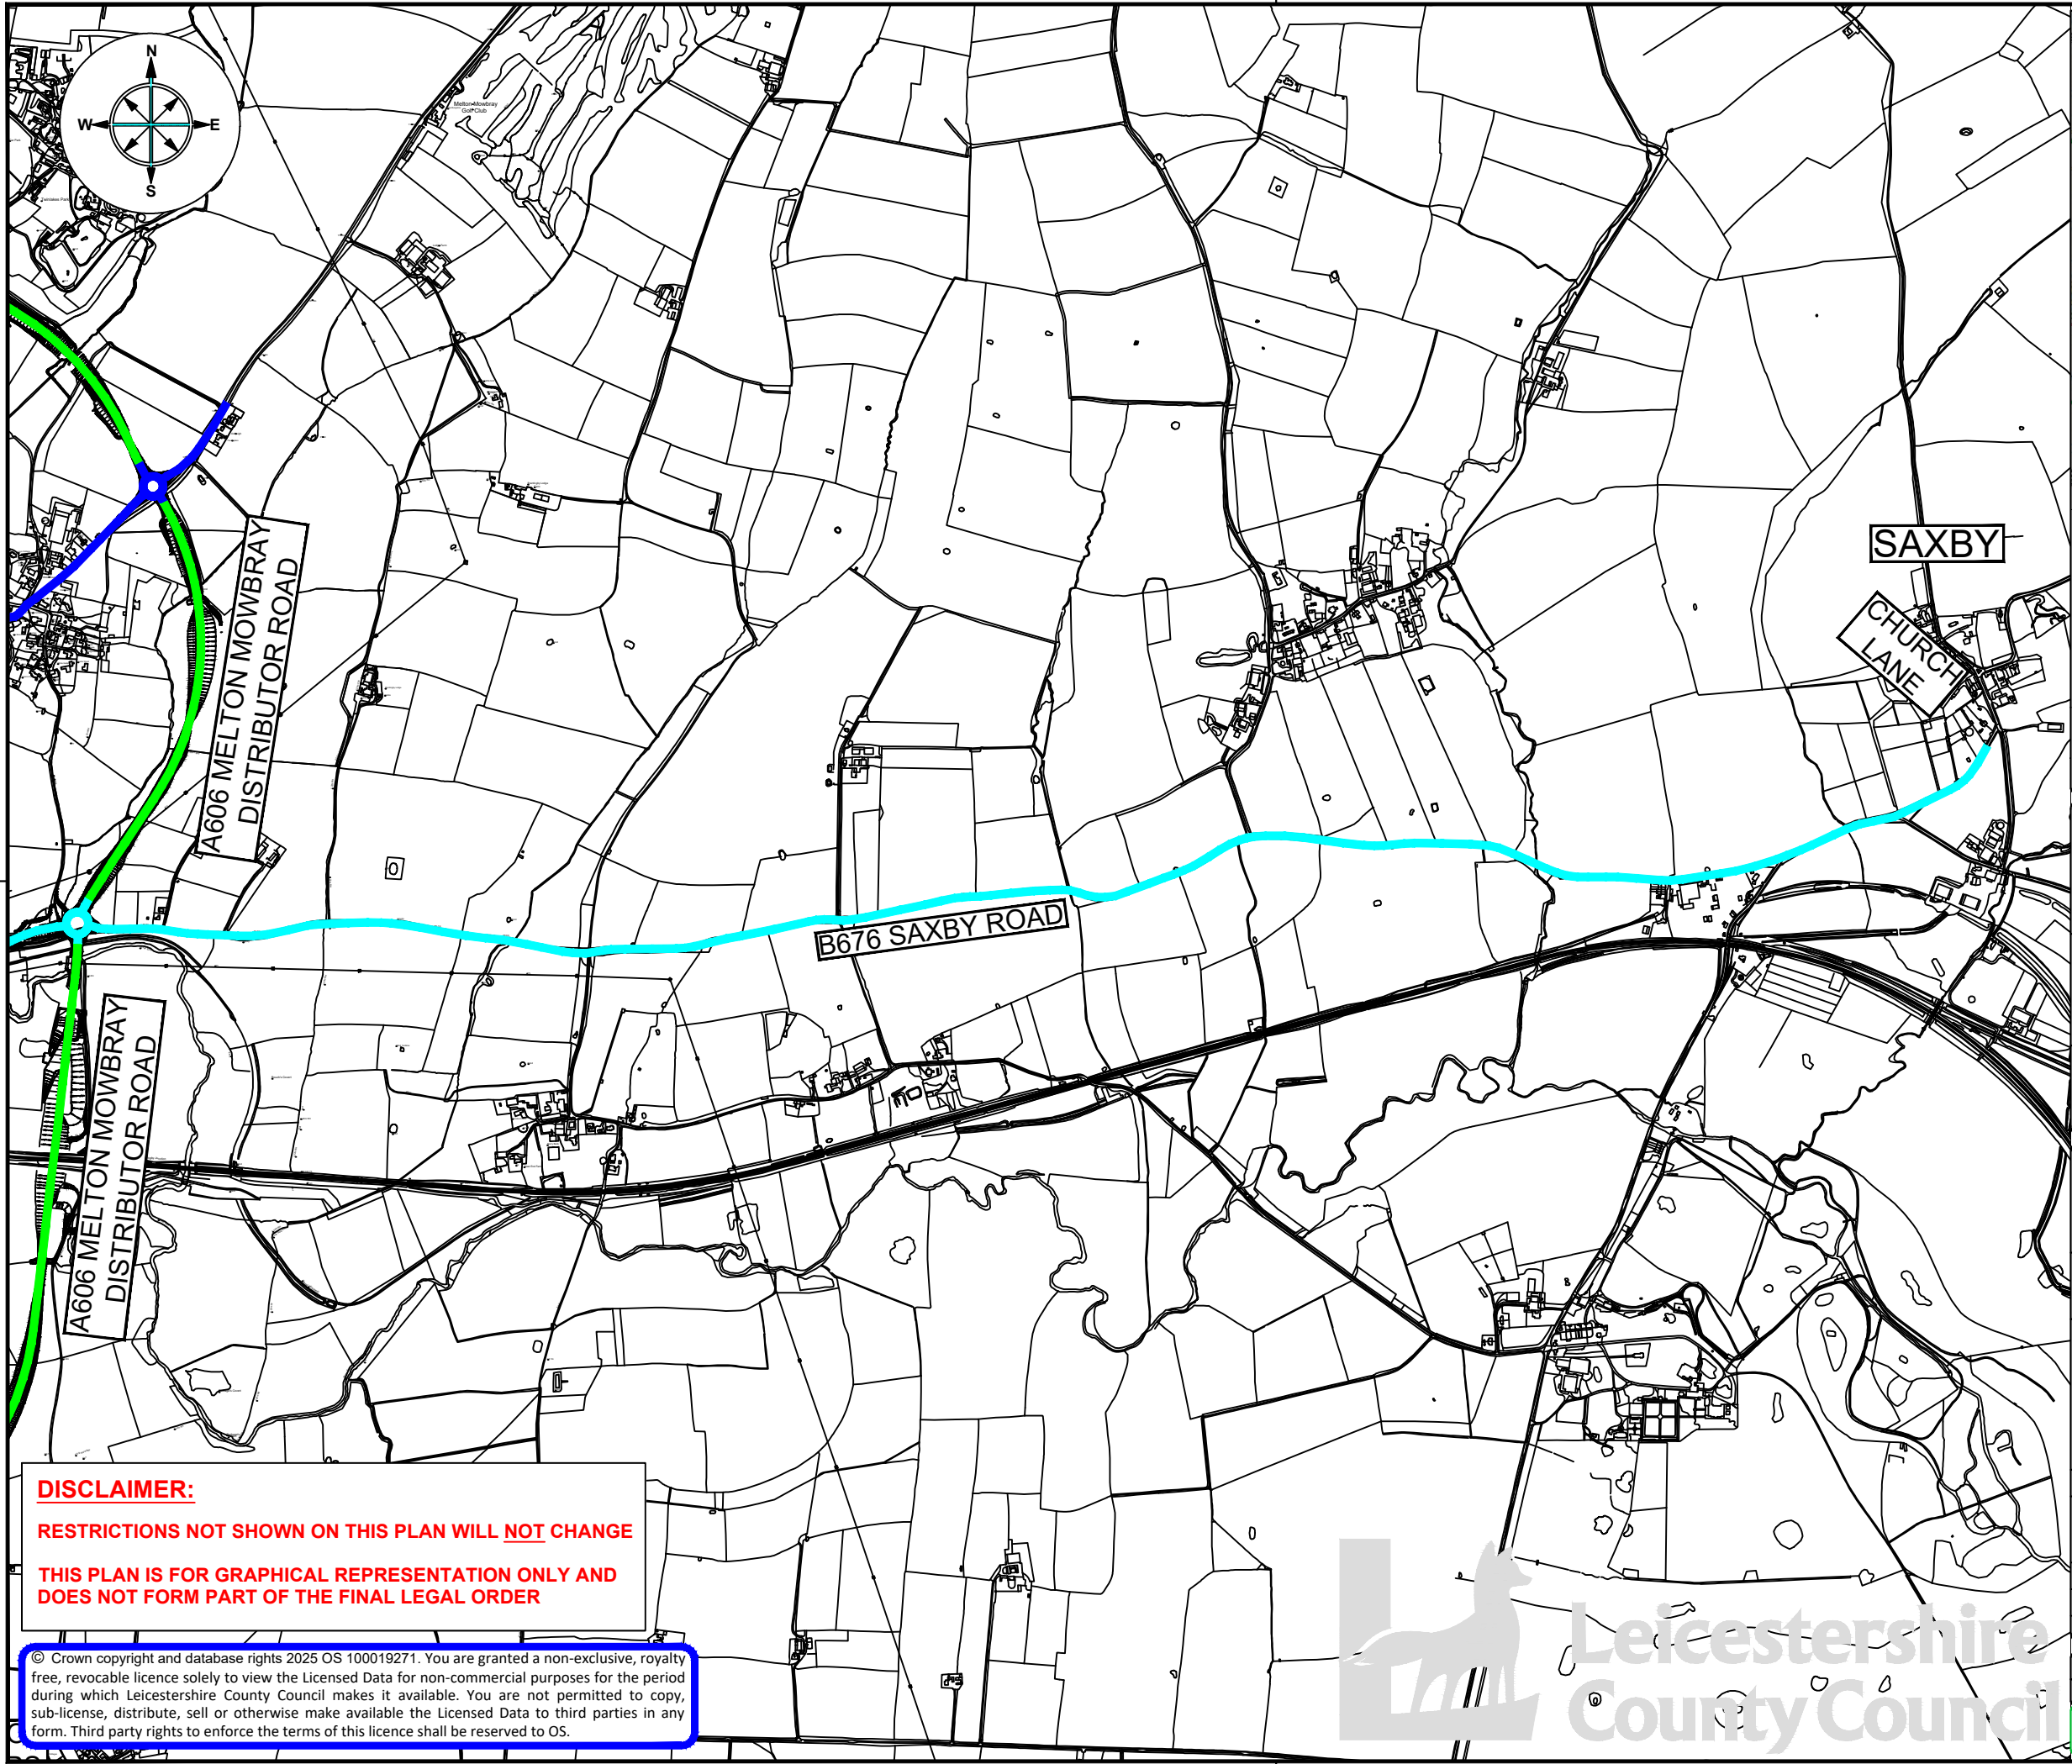

- KEY:**
- PROPOSED IMPOSITION OF 40MPH SPEED LIMIT
 - PROPOSED IMPOSITION OF 50MPH SPEED LIMIT
 - NATIONAL SPEED LIMIT
- ALL OTHER SPEED LIMITS TO REMAIN



ENVIRONMENT AND
TRANSPORT DEPARTMENT

ANN CARRUTHERS
DIRECTOR

NETWORK MANAGEMENT
DEVELOPMENT & GROWTH

MELTON MOWBRAY, BRENTINGBY,
WYFORDBY, FREEBY AND SAXBY

TITLE:
NEMMDR SPEED LIMITS CONSULTATION
PLAN

DRAWING NUMBER		SCALE	
TM5164/T11/4/SPEED		NTS	
PREPARED BY:	J KING	DATE:	SEP 2025
CHECKED BY:	S BURT	SIZE :	A3
APPROVED BY:	G NEAT	CORR. FILE :	



COUNTY HALL * GLENFIELD * LEICESTER * LE3 8ST
Tel: 01163 050001

www.leicestershire.gov.uk

DISCLAIMER:
RESTRICTIONS NOT SHOWN ON THIS PLAN WILL NOT CHANGE
THIS PLAN IS FOR GRAPHICAL REPRESENTATION ONLY AND DOES NOT FORM PART OF THE FINAL LEGAL ORDER

© Crown copyright and database rights 2025 OS 100019271. You are granted a non-exclusive, royalty free, revocable licence solely to view the Licensed Data for non-commercial purposes for the period during which Leicestershire County Council makes it available. You are not permitted to copy, sub-license, distribute, sell or otherwise make available the Licensed Data to third parties in any form. Third party rights to enforce the terms of this licence shall be reserved to OS.



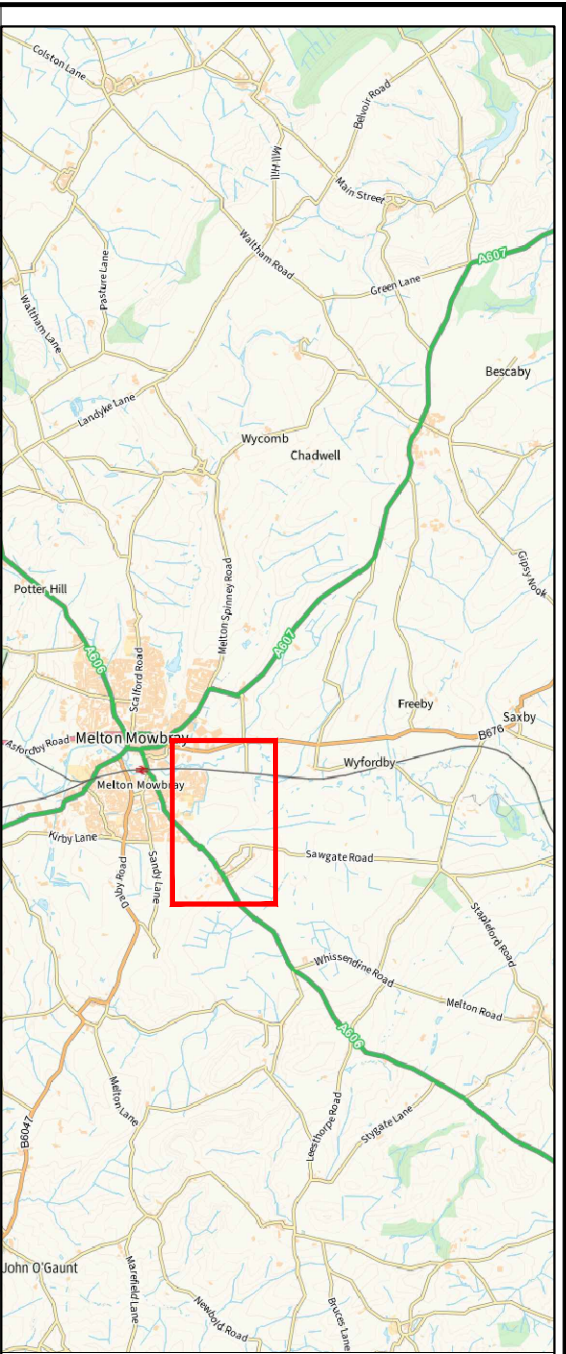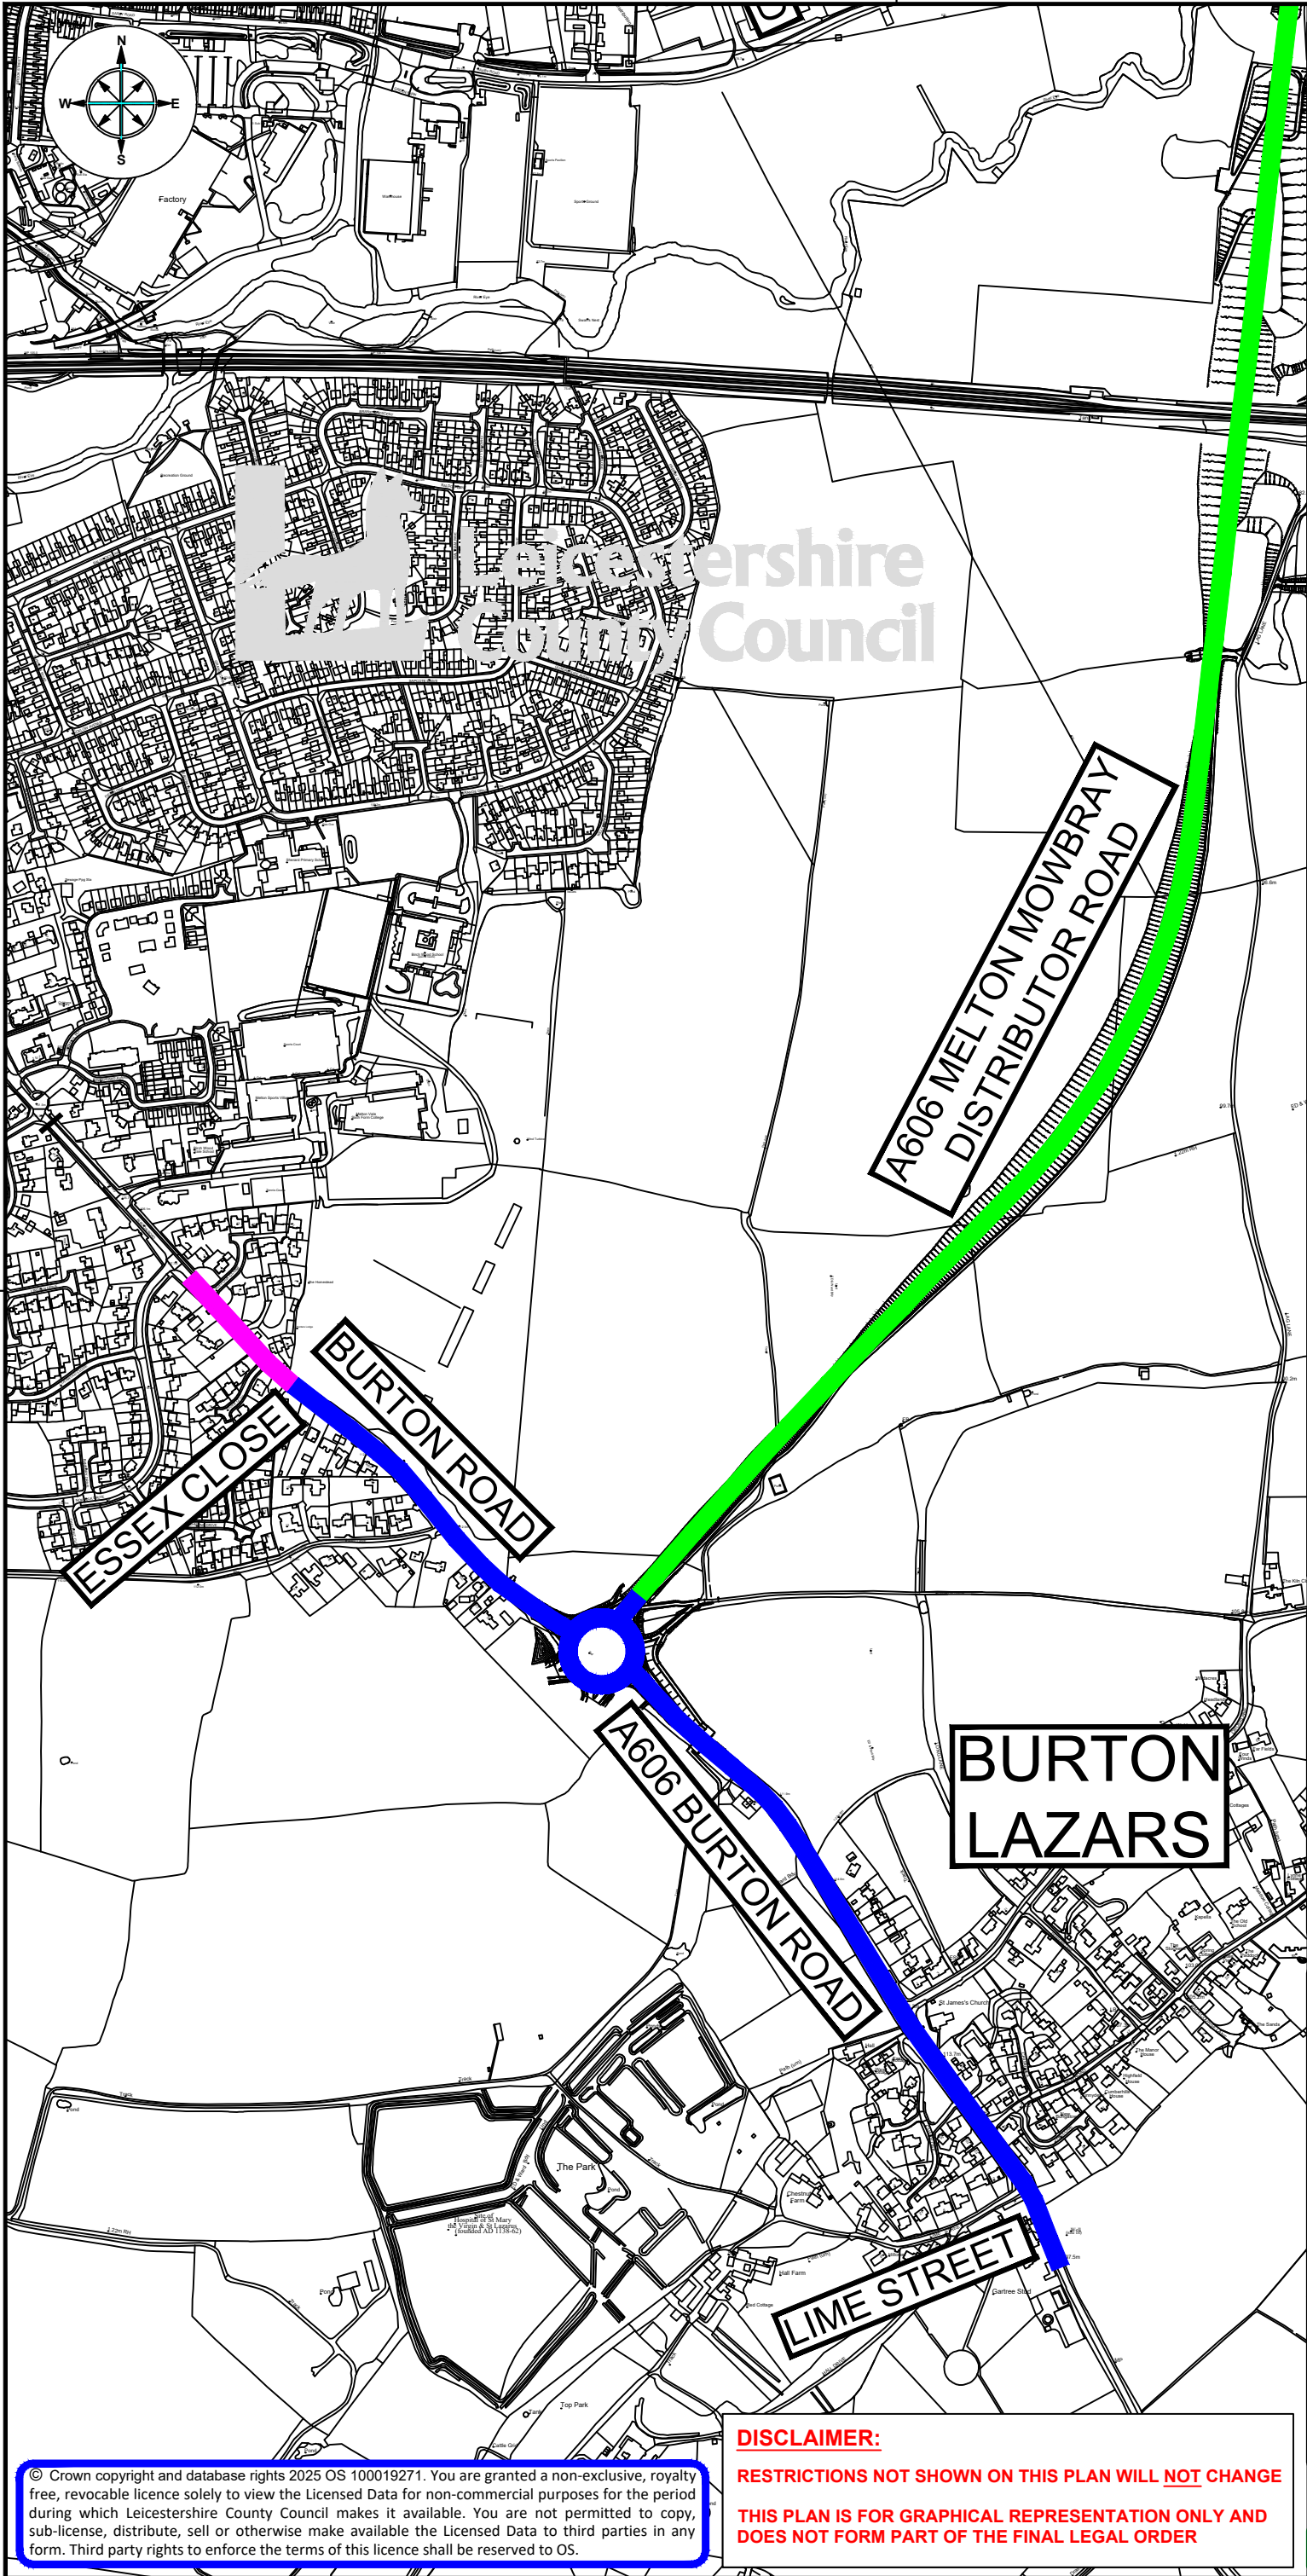

KEY:

- PROPOSED IMPOSITION OF 40MPH SPEED LIMIT
- PROPOSED IMPOSITION OF RESTRICTED ROAD (30MPH BY VIRTUE OF STREETLIGHTING)
- NATIONAL SPEED LIMIT

ALL OTHER SPEED LIMITS TO REMAIN



ENVIRONMENT AND
TRANSPORT DEPARTMENT

ANN CARRUTHERS
DIRECTOR

NETWORK MANAGEMENT DEVELOPMENT & GROWTH

MELTON MOWBRAY AND BURTON LAZARS

TITLE:
NEMMDR SPEED LIMITS CONSULTATION
PLAN

DRAWING NUMBER	SCALE
TM5164/T1/1/5/SPEED	NTS
PREPARED BY: J KING	DATE: SEP 2025
CHECKED BY: S BURT	SIZE: A3
APPROVED BY: G NEAT	CORR. FILE:
COUNTY HALL * GLENFIELD * LEICESTER * LE3 8ST	
Tel:0116 3050001	
www.leicestershire.gov.uk	

DISCLAIMER:
RESTRICTIONS NOT SHOWN ON THIS PLAN WILL NOT CHANGE
THIS PLAN IS FOR GRAPHICAL REPRESENTATION ONLY AND
DOES NOT FORM PART OF THE FINAL LEGAL ORDER

© Crown copyright and database rights 2025 OS 100019271. You are granted a non-exclusive, royalty free, revocable licence solely to view the Licensed Data for non-commercial purposes for the period during which Leicestershire County Council makes it available. You are not permitted to copy, sub-licence, distribute, sell or otherwise make available the Licensed Data to third parties in any form. Third party rights to enforce the terms of this licence shall be reserved to OS.

LEICESTERSHIRE COUNTY COUNCIL

TM5164 – A606 NEMMDR

BOROUGH OF MELTON

PROPOSED 30MPH, 40MPH AND 50MPH SPEED LIMITS

STATEMENT OF REASONS

Leicestershire County Council (LCC) is proposing to make the following order.

Following the construction of the A606 North and East Melton Mowbray Distributor Road (NEMMDR), it is proposed to implement the following speed limits:

Imposition of 30mph Speed Limit on Melton Spinney Road in part.

Imposition of Restricted Road (30mph by virtue of Streetlighting) on Burton Road to correct a Traffic Regulation Order anomaly.

Imposition of 40mph Speed Limit on A606 NEMMDR, St Bartholomew's Way, Nottingham Road, Scalford Road, Melton Spinney Road, A607 Thorpe Road, A607 Waltham Road, Burton Road and A606 Burton Road.

Imposition of 50mph Speed Limit on A606 Nottingham Road, Scalford Road, Saxby Road and B676 Saxby Road.

The speed limit order is being proposed with the aim of enhancing road safety on the NEMMDR and its connecting roads.

As shown in plans TM5164/T1/1/1/SPEED, TM5164/T1/1/2/SPEED, TM5164/T1/1/3/SPEED, TM5164/T1/1/4/SPEED and TM5164/T1/1/5/SPEED.

THE LEICESTERSHIRE COUNTY COUNCIL
(VARIOUS ROADS, IN THE PARISHES OF AB KETTLEBY, BURTON AND
DALBY, FREEBY, SCALFORD AND WALTHAM ON THE WOLDS AND
THORPE ARNOLD, IN THE BOROUGH OF MELTON) (IMPOSITION OF
30MPH, RESTRICTED ROAD, 40MPH AND 50MPH SPEED LIMIT)
ORDER 202

The Leicestershire County Council ("the Council") in exercise of its powers under Sections 5, 81, 82(2), 83(2), 84, and Part IV of Schedule 9 of the Road Traffic Regulation Act 1984 ("the Act") and of all other enabling powers, after consultation with the Chief Officer of Police in accordance with Part III of Schedule 9 to the Act, hereby makes the following Order:-

This Order may be cited as "The Leicestershire County Council, (Various Roads in the Parishes of Ab Kettleby, Burton and Dalby, Freeby, Scalford and Walton on the Wolds and Thorpe Arnold, in the Borough of Melton) (Imposition of 30 mph, Restricted Road, 40mph and 50mph Speed Limit) Order 202"

1. The Order shall come into force on the day of 202
2. The Orders specified in Schedule 1 are hereby revoked in full
3. The Orders specified in Schedule 2 are hereby revoked in part
4. No person shall drive any motor vehicle at a speed exceeding 30 MPH on the
length of road specified in Schedule 3 to this Order
5. The length of road as specified in Schedule 4 to this Order shall become a
restricted road for the purpose of Section 81 of the Act.

6. No person shall drive any motor vehicle at a speed exceeding 40 MPH on the lengths of road specified in Schedule 5 to this Order
7. No person shall drive any motor vehicle at a speed exceeding 50 MPH on the lengths of road specified in Schedule 6 to this Order
8. The plans annexed to this Order and marked drawing numbers
TM5164/T1/1/1SPEED, TM5164/T1/1/2SPEED, TM5164/T1/1/3SPEED,
TM5164/T1/1/4SPEED and TM5164/T1/1/5SPEED are for identification
purposes only

SCHEDULE 1

REVOCATION IN FULL

1. THE LEICESTERSHIRE COUNTY COUNCIL
(A606 NOTTINGHAM ROAD, MELTON MOWBRAY TO POTTER HILL)
(IMPOSITION OF 50 MPH, SPEED LIMIT) ORDER 2006
2. THE LEICESTERSHIRE COUNTY COUNCIL
(MELTON ROAD, SCALFORD AND SCALFORD ROAD, MELTON MOWBRAY IN
THE BOROUGH OF MELTON) (IMPOSITION OF 40 AND 50MPH SPEED LIMIT)
ORDER 2019
3. THE LEICESTERSHIRE COUNTY COUNCIL
(THORPE ROAD, MELTON MOWBRAY AND WALTHAM ROAD, WALTHAM
ON THE WOLDS BOROUGH OF MELTON)
(IMPOSITION OF A RESTRICTED ROAD AND 40 MPH SPEED LIMIT) ORDER
2019
4. ROAD TRAFFIC REGULATION ACT 1967
THE LEICESTERSHIRE COUNTY COUNCIL
(BURTON ROAD AND MELTON ROAD, (ROUTE A606) PARISHES OF MELTON
MOWBRAY AND BURTON LAZARS)
(RESTRICTED ROAD AND 50 M.P.H SPEED LIMIT) ORDER 1983

SCHEDULE 2

REVOCATION IN PART

5. THE LEICESTERSHIRE COUNTY COUNCIL
(ST. BARTHOLOMEW'S WAY, MELTON MOWBRAY.
IN THE BOROUGH OF MELTON)
(IMPOSITION OF 40 MPH & 50 MPH SPEED LIMIT) ORDER 2019

SCHEDULE 2

IMPOSITION OF 40 MPH SPEED LIMIT

St Bartholomew's Way, Melton

From its junction with Nottingham Road (A606) to a point 256 metres west of its
junction with Nottingham Road (A606)

6. THE LEICESTERSHIRE COUNTY COUNCIL
(NOTTINGHAM ROAD, MELTON MOWBRAY, BOROUGH OF MELTON)
(IMPOSITION OF RESTRICTED) ROAD ORDER 2023

SCHEDULE 3

IMPOSITION OF 40MPH SPEED LIMIT

Nottingham Road, Melton Mowbray

From a point 80 metres northwest of its junction with Shakespeare Gardens to a
point 80 metres northwest of its junction with St Bartholomew's Way

7. THE LEICESTERSHIRE COUNTY COUNCIL
(B676 MELTON MOWBRAY TO BUCKMINSTER, IN THE PARISHES OF FREEBY,
GARTHORPE AND BUCKMINSTER)
(REVOCATION OF 30MPH SPEED LIMIT AND IMPOSITION OF 30MPH 40MPH
AND 50MPH SPEED LIMITS) ORDER No 2 2017

SCHEDULE 5

50 M.P.H

Route B676

Saxby Road, Melton Mowbray & Saxby Road, Brentingby (Parish of Freeby) & Saxby
Road, Wyfordby (Parish of Freeby) & Saxby Road, Freeby (Parish of Freeby) &
Saxby Road, Saxby (Parish of Freeby)

From a point 887 metres east of its junction with Bishop Street, Melton Mowbray to a
point 218 metres west of its junction with Church Lane, Saxby

8. THE LEICESTERSHIRE COUNTY COUNCIL
(A606 MELTON ROAD IN THE PARISH OF BURTON AND DALBY AND OAKHAM
ROAD, SOMERBY IN THE PARISH OF SOMERBY, IN THE BOROUGH OF
MELTON) (IMPOSITION OF 50MPH SPEED LIMIT) ORDER 2020

SCHEDULE 2

Imposition of 40 MPH Speed Limit

Burton Road (A606), Melton Mowbray

From a point 48 metres south east from its junction with Essex Close, Melton
Mowbray to a point 188 metres south east of its junction with Lime Street, Burton
Lazars

SCHEDULE 3

IMPOSITION OF 30 MPH SPEED LIMIT

MELTON SPINNEY ROAD, MELTON MOWBRAY

From a point 38 metres north of its junction with Heron Crescent to a point 92 metres
north of its junction with Heron Crescent.

SCHEDULE 4

**IMPOSITION OF RESTRICTED ROAD (30MPH BY VIRTUE OF
STREETLIGHTING)**

BURTON ROAD, MELTON MOWBRAY

From a point 50 metres southeast of its junction with Essex Close to a point 119
metres northwest of its junction with Essex Close.

SCHEDULE 5

IMPOSITION OF 40 MPH SPEED LIMIT

ROUNDBOUT AT JUNCTION OF A606 NOTTINGHAM ROAD, A606 NEMMDR,
NOTTINGHAM ROAD AND ST BARTHOLOMEW'S WAY, MELTON MOWBRAY
For the entire circulatory carriageway.

ST BARTHOLOMEW'S WAY, MELTON MOWBRAY

From its junction with A606 NEMMDR roundabout to a point 107metres west of its junction with Boyd Road.

A606 NOTTINGHAM ROAD, MELTON MOWBRAY

From its junction with A606 NEMMDR roundabout to a point 145 metres northwest of its junction with A606 NEMMDR roundabout.

NOTTINGHAM ROAD, MELTON MOWBRAY

From its junction with A606 NEMMDR roundabout to a point 80 metres northwest of its junction with Shakespeare Gardens.

A606 NEMMDR, MELTON MOWBRAY

From its junction with A606 Nottingham Road roundabout to its junction with Scalford Road roundabout.

ROUNDAABOUT AT JUNCTION OF A606 NEMMDR AND SCALFORD ROAD,
MELTON MOWBRAY

For the entire circulatory carriageway.

SCALFORD ROAD, MELTON MOWBRAY

From its junction with A606 NEMMDR roundabout to a point 133 metres north of its junction with A606 NEMMDR roundabout.

SCALFORD ROAD, MELTON MOWBRAY

From its junction with A606 NEMMDR roundabout to its junction with Leighton Road roundabout.

ROUNDAABOUT AT JUNCTION OF SCALFORD ROAD AND LEIGHTON ROAD,
MELTON MOWBRAY

For the entire circulatory carriageway.

SCALFORD ROAD, MELTON MOWBRAY

From its junction with Leighton Road roundabout to a point 148 metres north of its junction with Brockington Road.

A606 NEMMDR, MELTON MOWBRAY

From its junction with Scalford Road roundabout to its junction with Melton Spinney Road roundabout.

ROUNDAABOUT AT JUNCTION OF A606 NEMMDR AND MELTON SPINNEY
ROAD, MELTON MOWBRAY

For the entire circulatory carriageway.

MELTON SPINNEY ROAD, MELTON MOWBRAY

From its junction with A606 NEMMDR roundabout to a point 277 metres north of its junction with A606 NEMMDR roundabout.

MELTON SPINNEY ROAD, MELTON MOWBRAY

From its junction with A606 NEMMDR roundabout to a point 92 metres north of its junction with Heron Crescent.

A606 NEMMDR, MELTON MOWBRAY

From Melton Spinney Road roundabout junction to a point 50 metres southeast of Melton Spinney Road roundabout junction.

ROUNDAABOUT AT JUNCTION OF A606 NEMMDR AND A607 WALTHAM ROAD,
THORPE ARNOLD

For the entire circulatory carriageway.

A606 NEMMDR, THORPE ARNOLD

From its junction with A607 Waltham Road roundabout to a point 41 metres northwest of its junction with A607 Waltham Road roundabout.

A607 WALTHAM ROAD, THORPE ARNOLD

From its junction with A606 NEMMDR roundabout junction to a point 265 metres northeast of A606 NEMMDR roundabout junction.

A606 NEMMDR, THORPE ARNOLD

From its junction with A607 Waltham Road roundabout to a point 26 metres southeast of its junction with A607 Waltham Road roundabout.

A607 WALTHAM ROAD, THORPE ARNOLD

From its junction with A606 NEMMDR roundabout to its junction with Thorpe Road.

THORPE ROAD, MELTON MOWBRAY

From its junction with Waltham Road to a point 24 metres northeast of its junction with Crossfield Drive.

ROUNDAABOUT AT JUNCTION OF A606 NEMMDR, A606 BURTON ROAD AND
BURTON ROAD, MELTON MOWBRAY

For the entire circulatory carriageway.

A606 NEMMDR, MELTON MOWBRAY

From its junction with A606 Burton Road roundabout to a point 38 metres northeast of its junction with A606 Burton Road roundabout.

A606 BURTON ROAD, MELTON MOWBRAY

From its junction with A606 NEMMDR roundabout to its junction with A606 Melton Road, Burton Lazars.

A606 MELTON ROAD, BURTON LAZARS

From its junction with A606 Burton Road to a point 188 metres southeast of its junction with Lime Street.

BURTON ROAD, MELTON MOWBRAY

From its junction with A606 NEMMDR roundabout to a point 50 metres southeast of its junction with Essex Close.

SCHEDULE 6

IMPOSITION OF 50 MPH SPEED LIMIT

A606 NOTTINGHAM ROAD, MELTON MOWBRAY

From a point 145 metres northwest of its junction with A606 NEMMDR roundabout to a point 761 metres northwest of its junction with Top Road.

SCALFORD ROAD, MELTON MOWBRAY

From a point 133 metres north of its junction with A606 NEMMDR roundabout to its junction with Melton Road, Scalford.

MELTON ROAD, SCALFORD

From its junction with Scalford Road to a point 79 metres west of its junction with Church Street, Scalford.

ROUNDAABOUT AT JUNCTION OF A606 NEMMDR, B676 SAXBY ROAD AND SAXBY ROAD, MELTON MOWBRAY

For the entire circulatory carriageway.

A606 NEMMDR, MELTON MOWBRAY

From its junction with B676 Saxby Road roundabout to a point 43 metres north of its junction with B676 Saxby Road roundabout.

A606 NEMMDR, MELTON MOWBRAY

From its junction with B676 Saxby Road roundabout to a point 29 metres south of its junction with B676 Saxby Road roundabout.

B676 SAXBY ROAD, MELTON MOWBRAY, BRENTINGBY, WYFORDBY, FREEBY AND SAXBY

From its junction with A606 NEMMDR roundabout to a point 218 metres southwest of its junction with Church Lane, Saxby.

SAXBY ROAD, MELTON MOWBRAY

From its junction with A606 NEMMDR roundabout to a point 235 metres northeast of its junction with Hudson Road.

THE COMMON SEAL of THE LEICESTERSHIRE)
COUNTY COUNCIL was hereunto affixed)
This day of 202)
in the presence of :-)

THE LEICESTERSHIRE COUNTY COUNCIL

(A606 NOTTINGHAM ROAD, MELTON MOWBRAY TO POTTER HILL)

(IMPOSITION OF 50 M.P.H. SPEED LIMIT) ORDER 2006


The Leicestershire County Council ("the Council") in exercise of its powers under Sections 84(1) and (2) of the Road Traffic Regulation Act 1984 ("the Act") and of all other enabling powers, after consultation with the Chief Officer of Police in accordance with Part III of Schedule 9 to the Act, hereby makes the following Order:-

1. No person shall drive any motor vehicle at a speed exceeding 50 m.p.h. on the length of road specified in the Schedule to this Order.
2. This Order shall come into force on the 10th day of April 2006 and may be cited as "The Leicestershire County Council (A606 Nottingham Road, Melton Mowbray to Potter Hill) (Imposition of 50 m.p.h. Speed Limit) Order 2006".
3. The plan annexed to this Order and marked drawing number 2528.00/Z1/2A is for identification purposes only.

SCHEDULE
50 m.p.h. Speed Limit


A606, Nottingham Road from a point approximately 79 metres north west of the centreline of its junction with St. Bartholomews Way in a north westerly direction to a point approximately 761 metres north west of the centreline of its junction with Top Road (a distance of approximately 1269 metres).

THE COMMON SEAL of THE LEICESTERSHIRE)
COUNTY COUNCIL was hereunto affixed)
this 31st day of March 2006 in the presence of:-)

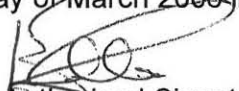
Authorised Signatory

JW202



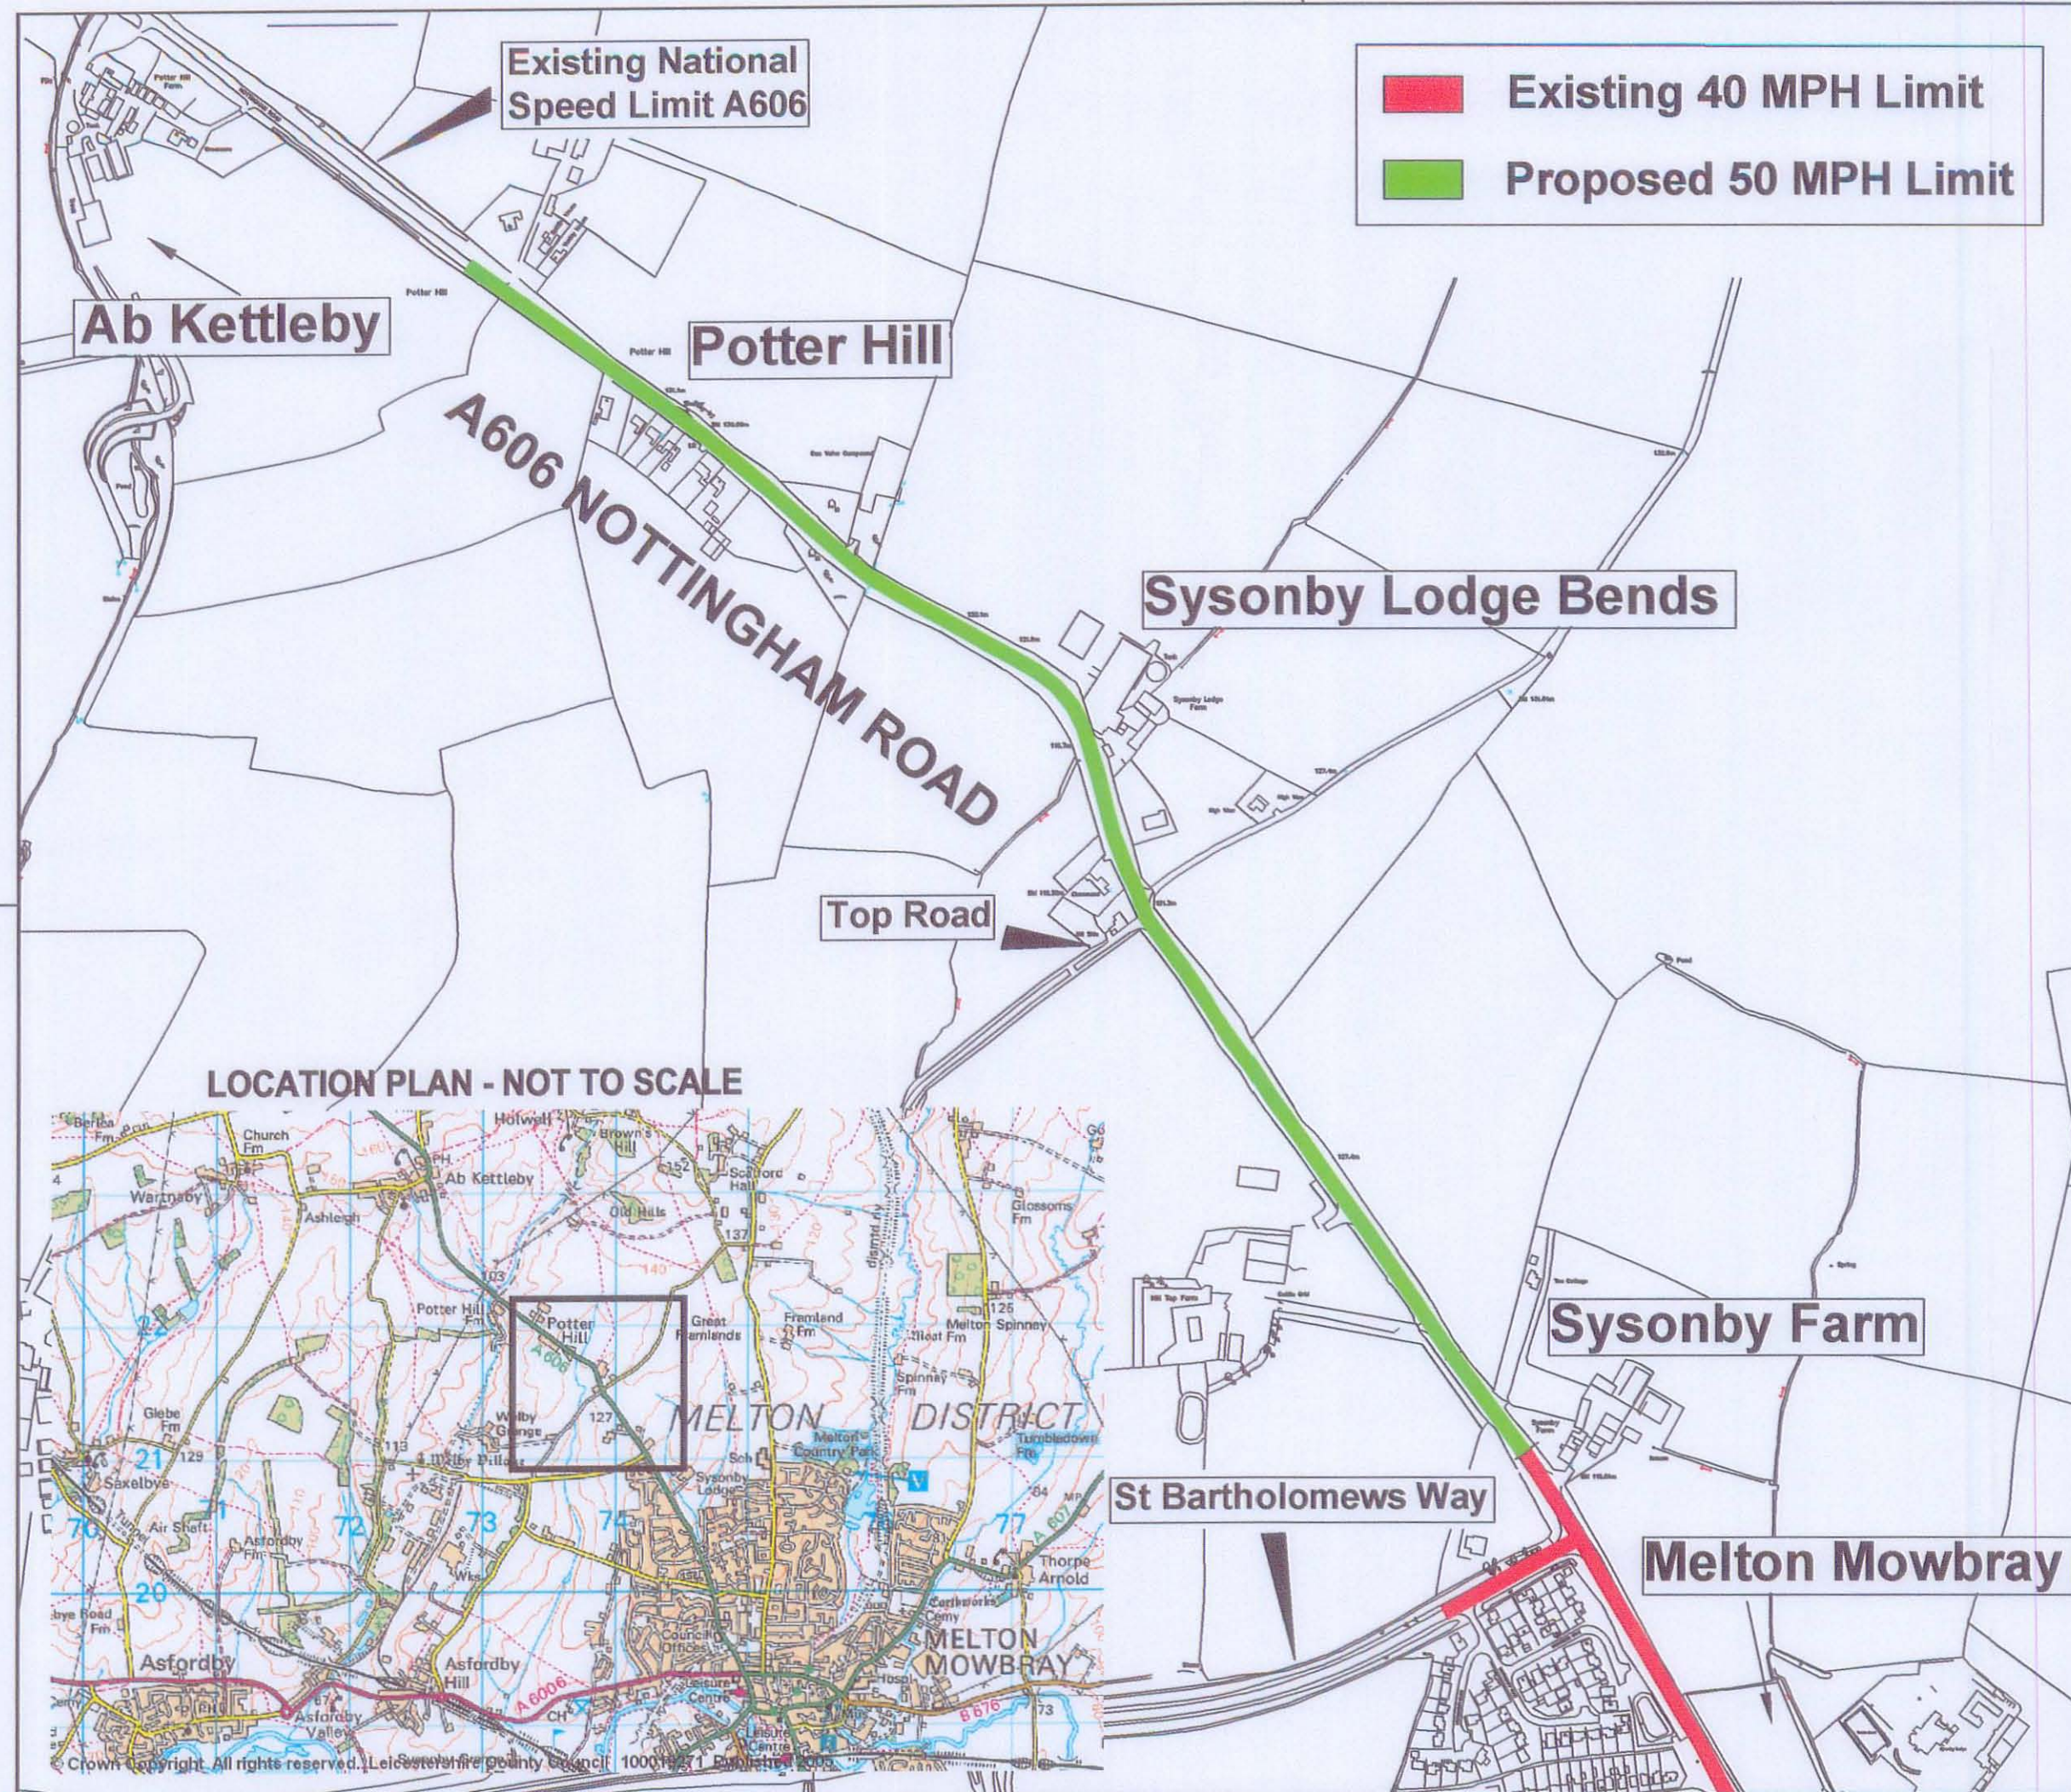

Existing National
Speed Limit A606

Existing 40 MPH Limit
 Proposed 50 MPH Limit

Ab Kettleby

Potter Hill

A606 NOTTINGHAM ROAD

Sysonby Lodge Bends

Top Road

LOCATION PLAN - NOT TO SCALE

Sysonby Farm

St Bartholomews Way

Melton Mowbray

NOTES:



Copyright © 2005 Leicestershire County Council
 This map is based upon Ordnance Survey material with the permission of
 Ordnance Survey on behalf of the Controller of Her Majesty's Stationery Office
 © Crown copyright. Unauthorised reproduction infringes Crown copyright and may
 lead to prosecution or civil proceedings. Leicestershire County Council 100018271.
 Published 2005.

REVISION APPROVED	AMENDMENT	SIGNED/DATE	REV.



DEPARTMENT OF HIGHWAYS
 TRANSPORTATION AND
 WASTE MANAGEMENT



MATTHEW LUGG
 DIRECTOR
 B.Eng., C.Eng., MICE., MIHT., DMS.

LEICESTERSHIRE
 HIGHWAYS



CLIENT:
 INTEGRATED TRANSPORT SCHEMES

TITLE:
 A606
 MELTON TO POTTER HILL
 PROPOSED 50MPH SPEED LIMIT
 NOTTINGHAM ROAD

DRAWING NUMBER	SCALE
2528.00/Z1/2A	1:5000
PREPARED BY: G.N.	DATE: 02/11/2005
CHECKED BY: D.P.E.	SIZE: A3
APPROVED BY: I.V.	CORR. FILE:

AUTOCAD PROJECT DIR: c:\schemes\melton\2528.00 A606NottinghamRd
 AUTOCAD FILENAME: A606 Speed Limit.dwg

COUNTY HALL * GLENFIELD * LEICESTER * LE3 8RJ
 Tel: 0116 2323232 * Direct Dial 2656799 * Fax * 2658115
 E-Mail address: ITS@leics.gov.uk www.leics.gov.uk

THE LEICESTERSHIRE COUNTY COUNCIL
(MELTON ROAD, SCALFORD AND SCALFORD ROAD, MELTON MOWBRAY IN THE
BOROUGH OF MELTON) (IMPOSITION OF 40 AND 50MPH SPEED LIMIT) ORDER
2019

The Leicestershire County Council ("the Council") in exercise of its powers under Sections 5 and 84 of the Road Traffic Regulation Act 1984 ("the Act") and of all other enabling powers, after consultation with the Chief Officer of Police in accordance with Part III of Schedule 9 to the Act, hereby makes the following Order:-

1. This Order may be cited as "The Leicestershire County Council (Melton Road, Scalford and Scalford Road, Melton Mowbray, in the Borough of Melton) (Imposition of 40 and 50 mph Speed Limit) Order 2019"
2. The Order shall come into force on the 4th day of November 2019
3. No person shall drive any motor vehicle at a speed exceeding 40 MPH on the lengths of roads as specified in Schedule 1 to this Order.
4. No person shall drive any motor vehicle at a speed exceeding 50 MPH on the lengths of roads as specified in Schedule 2 to this Order
5. The plan annexed to this Order and marked drawing number TMP631/T1/1 is for identification purposes only.

SCHEDULE 1

Imposition of 40 MPH Speed Limit

MELTON MOWBRAY

Scalford Road

From a point approximately 22 metres north from its junction with Discovery Drive for a distance 660 metres.

SCHEDULE 2

Imposition of 50 MPH Speed Limit

IN THE PARISH OF SCALFORD

Melton Road, Scalford

From a point approximately 79 metres from its junction with Church Street, Scalford to a point 2960 metres south west of Church Street, Scalford.

THE COMMON SEAL of THE LEICESTERSHIRE
COUNTY COUNCIL was hereunto affixed
This twenty eighth day of October 2019
in the presence of :-



)
)
)
)

Authorised Signatory

J. Walsh



36170

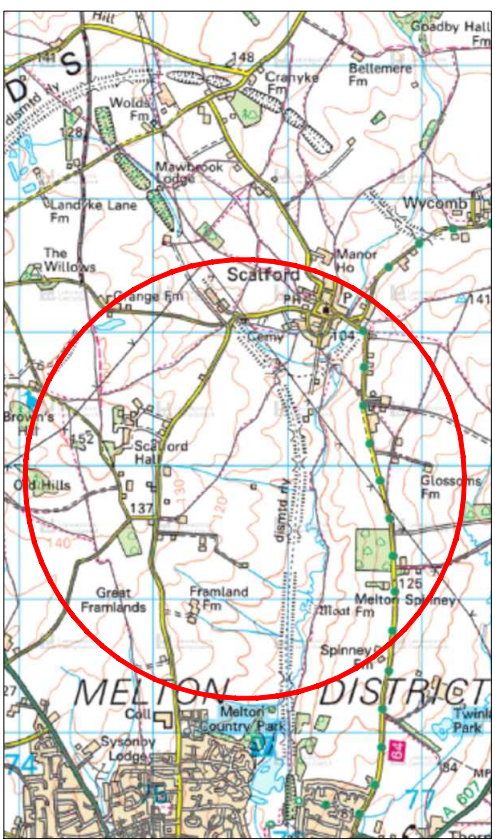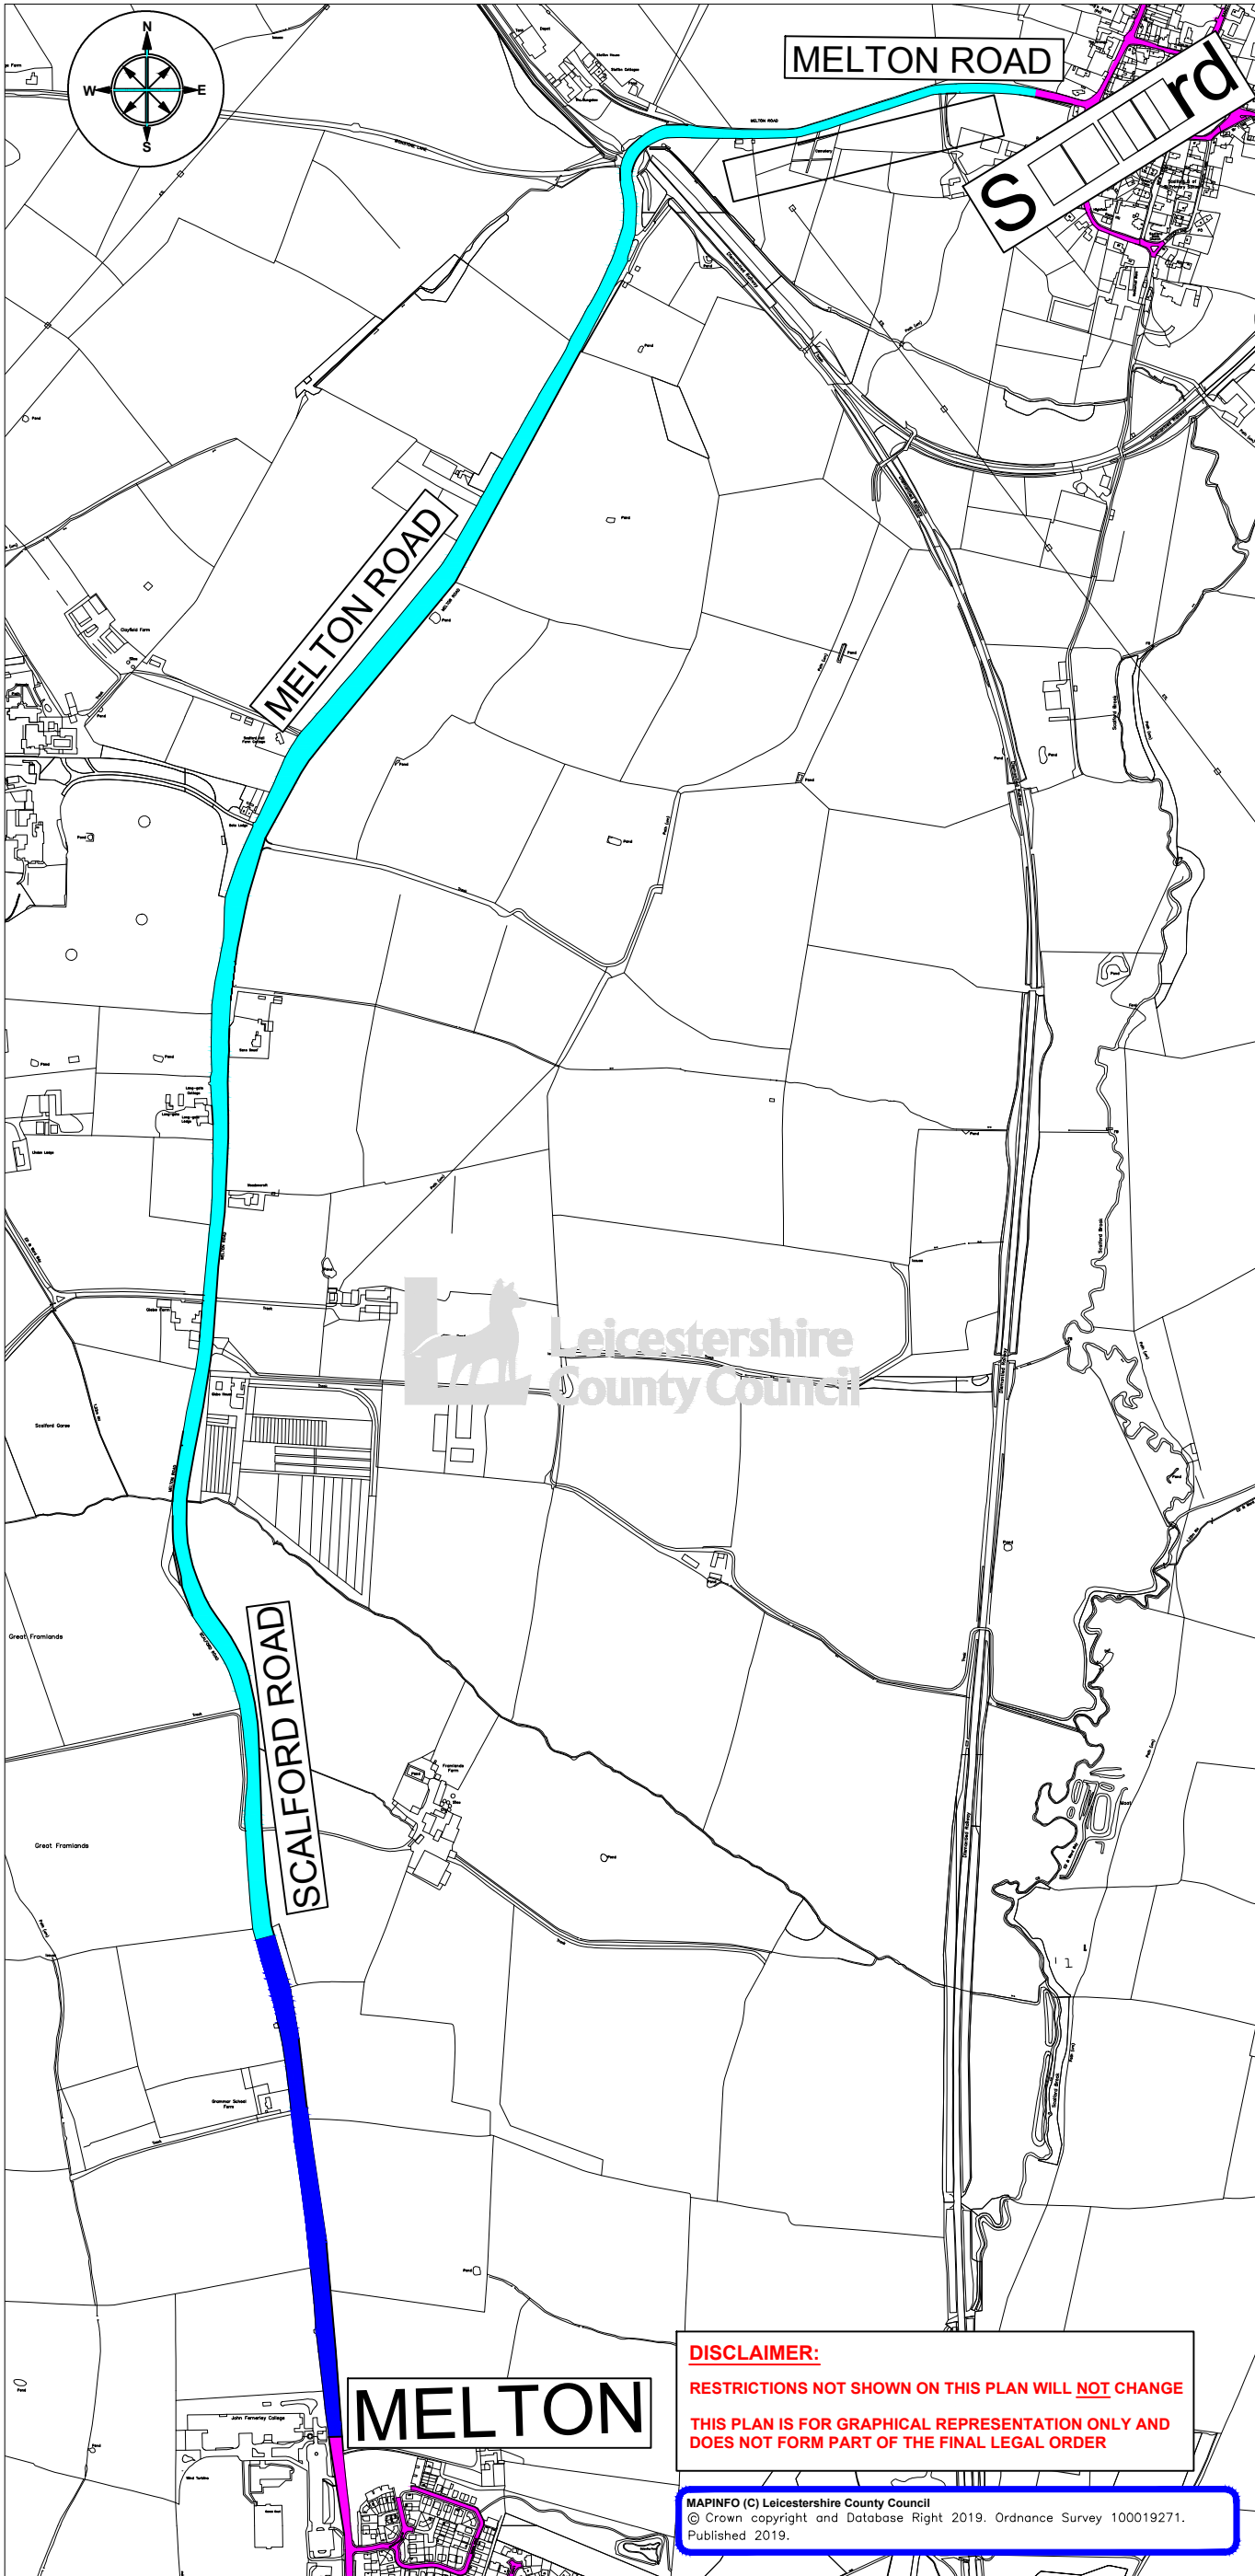

KEY

- PROPOSED 50MPH SPEED LIMIT TO REPLACE EXISTING NATIONAL SPEED LIMIT**
- PROPOSED 40MPH SPEED LIMIT TO REPLACE EXISTING NATIONAL SPEED LIMIT**
- EXISTING 30MPH SPEED LIMIT TO REMAIN**



**ENVIRONMENT AND
TRANSPORT DEPARTMENT**

**ANN CARRUTHERS
DIRECTOR**

**HIGHWAYS AND TRANSPORT
COMMISSIONING SERVICE**

**MELTON ROAD, SCALFORD & SCALFORD
ROAD, MELTON MOWBRAY**

TITLE:
**PROPOSED 50 MPH & 40 MPH SPEED LIMIT
RURAL ROADS 50 MPH SPEED LIMIT INITIATIVE**

DRAWING NUMBER	SCALE
TMP631/T1/1	NTS
PREPARED BY: D SAVILLE	DATE: FEB 2019
CHECKED BY: G NEAT	SIZE : A3
APPROVED BY: A HOPKINS	CORR. FILE :

COUNTY HALL * GLENFIELD * LEICESTER * LE3 8RJ

E-Mail address: customerservices@leics.gov.uk
Website: www.leicestershire.gov.uk

DISCLAIMER:
RESTRICTIONS NOT SHOWN ON THIS PLAN WILL NOT CHANGE
**THIS PLAN IS FOR GRAPHICAL REPRESENTATION ONLY AND
DOES NOT FORM PART OF THE FINAL LEGAL ORDER**

MAPINFO (C) Leicestershire County Council
© Crown copyright and Database Right 2019. Ordnance Survey 100019271.
Published 2019.

THE LEICESTERSHIRE COUNTY COUNCIL
(THORPE ROAD, MELTON MOWBRAY AND WALTHAM ROAD, WALTHAM
ON THE WOLDS BOROUGH OF MELTON)
(IMPOSITION OF A RESTRICTED ROAD AND 40 MPH SPEED LIMIT)
ORDER 2019

The Leicestershire County Council ("the Council") in exercise of its powers under Sections 5, 81, 82(2), 83(2), 84 and part IV of Schedule 9 of the Road Traffic Regulation Act 1984 ("the Act") and of all other enabling powers, after consultation with the Chief Officer of Police in accordance with Part III of Schedule 9 to the Act, hereby makes the following Order:-

1. This Order may be cited as "The Leicestershire County Council (Thorpe Road, Melton Mowbray and Waltham Road, Waltham on the Wolds, Borough of Melton) (Imposition of a Restricted Road and 40 MPH Speed Limit) Order 2019" and shall come into force on the twenty eighth day of October 2019.
2. The Leicestershire County Council (40mph Speed Limit) (No 2) Order 1979 is hereby revoked in part as specified in Schedule 1 to this Order.
3. That length of road as specified in Schedule 2 to this Order shall become a restricted road for the purpose of Section 81 of the Act.
4. No person shall drive any motor vehicle at a speed exceeding 40 MPH on the length of road as specified in the Schedule 3 to this Order.
5. The plan annexed to this Order and marked drawing number TM4528/T1/1 is for identification purposes only.

SCHEDULE 1

REVOCATION IN PART

The Leicestershire County Council (40mph Speed Limit) (No 2) Order 1979

That length of Thorpe Road (A607) which extends from its junction with Belvoir Street for a distance of 680 yards in a north-easterly direction measured along the said road and any other Order of Statutory Instrument on this stretch of road.

SCHEDULE 2

IMPOSITION OF A RESTRICTED ROAD (30mph)

Thorpe Road, Melton Mowbray

From its junction with Belvoir Street to a point 227 metres north-east of its junction with Belvoir Street.

SCHEDULE 3

IMPOSITION OF 40 MPH SPEED LIMIT

Thorpe Road, Melton Mowbray and Waltham Road, Waltham on the Wolds

From a point 227 metres north-east of its junction with Belvoir Road, Melton Mowbray to a point 327 metres north-east of its junction with Lag Lane, Thorpe Arnold.



THE COMMON SEAL of THE LEICESTERSHIRE)
COUNTY COUNCIL was hereunto affixed)
this sixteenth day of October 2019)
in the presence of :-)

Authorised Signatory

AA



36140
(A)

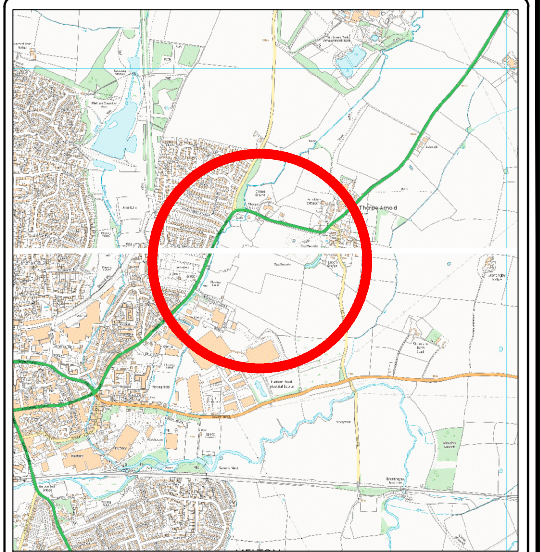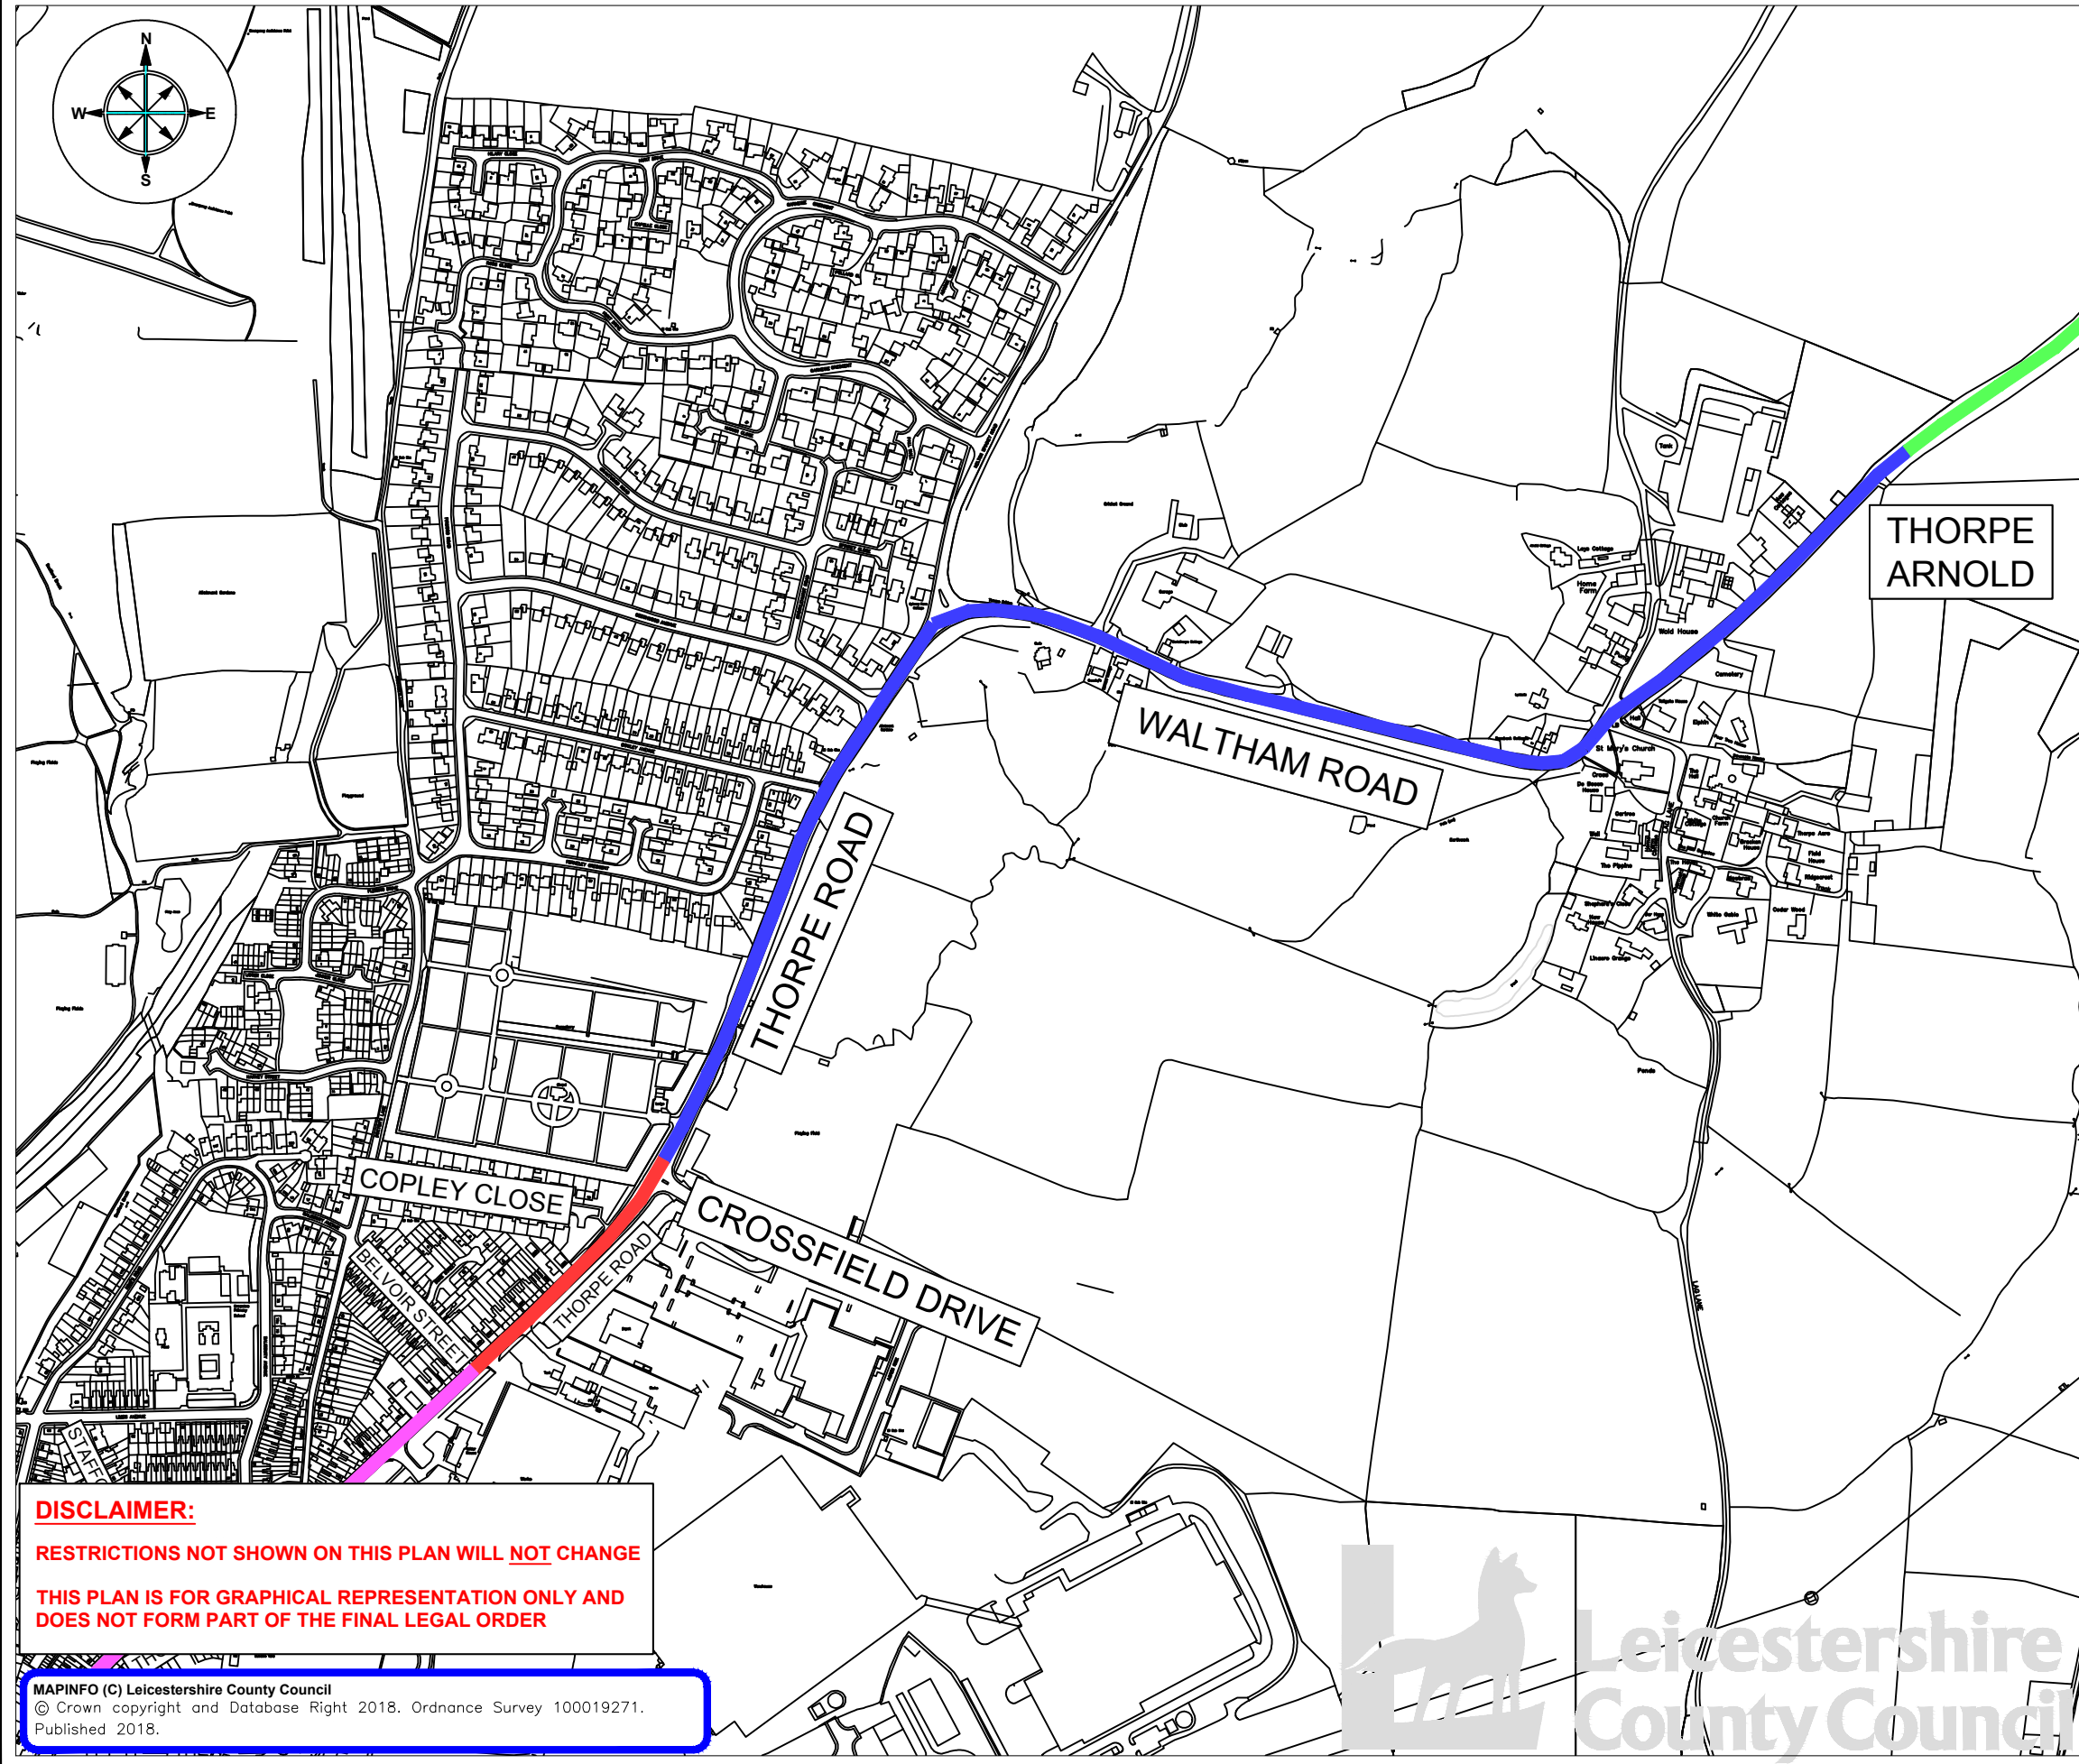

- EXISTING NATIONAL SPEED LIMIT
- PROPOSED 40MPH SPEED LIMIT
- PROPOSED 30MPH SPEED LIMIT
- EXISTING 30MPH SPEED LIMIT



ENVIRONMENT AND
TRANSPORT DEPARTMENT

ANN CARRUTHERS
DIRECTOR

HIGHWAYS & TRANSPORT
COMMISSIONING SERVICE

THORPE ROAD, MELTON MOWBRAY

TITLE:
SPEED LIMIT EXTENSION PLAN

DRAWING NUMBER	SCALE
TM4528/T1/1	NTS
PREPARED BY: Z NOVSARKA	DATE: SEPT 2018
CHECKED BY: G NEAT	SIZE: A3
APPROVED BY: A HOPKINS	CORR. FILE:

COUNTY HALL * GLENFIELD * LEICESTER * LE3 8ST
Tel: 01163 050001 * Fax: 0116 3050006

E-Mail address: customerservices@leics.gov.uk
Website: www.leicestershire.gov.uk

DISCLAIMER:
RESTRICTIONS NOT SHOWN ON THIS PLAN WILL NOT CHANGE
THIS PLAN IS FOR GRAPHICAL REPRESENTATION ONLY AND
DOES NOT FORM PART OF THE FINAL LEGAL ORDER

MAPINFO (C) Leicestershire County Council
© Crown copyright and Database Right 2018. Ordnance Survey 100019271.
Published 2018.



ROAD TRAFFIC REGULATION ACT 1967

THE LEICESTERSHIRE COUNTY COUNCIL

(BURTON ROAD AND MELTON ROAD, (ROUTE A606)

PARISHES OF MELTON MOWBRAY AND BURTON LAZARS)

(RESTRICTED ROAD AND 50 M.P.H. SPEED LIMIT) ORDER 1983

The Leicestershire County Council in exercise of its powers under sections 72(3) and 73(1) and (3) and 74(1) and 84D(1) of the Road Traffic Regulation Act 1967, (hereinafter referred to as "the Act of 1967") and of all other enabling powers, and after consultation with the chief officer of police in accordance with section 84C(1) of the Act of 1967, and with the consent of the Secretary of State for Transport given under Section 84B of the Act of 1967, hereby makes the following Order:-

1. The County of Leicester (40 m.p.h. Speed Limit) (No. 1) Order 1965, by virtue of which a speed limit of 40 miles per hour was imposed on the length of road specified in Schedule 1 to this Order is hereby revoked.
2. The length of road specified in Schedule 2 to this Order shall be a restricted road for the purposes of section 71 of the Act of 1967.
3. No person shall drive any motor vehicle at a speed exceeding 50 miles per hour on the length of road specified in Schedule 3 to this Order.
4. This Order may be cited as The Leicestershire County Council (Burton Road and Melton Road, (Route A606) Parishes of Melton Mowbray and Burton Lazars) (Restricted Road and 50 m.p.h. Speed Limit) Order 1983 and shall come into operation on 7th February 1983.

SCHEDULE 1

That length of Burton Road (A606) at Melton Mowbray in the County of Leicester, which extends from a point 115 yards south-east of its junction with Kirby Lane in a north-westerly direction for a distance of 500 yards.

SCHEDULE 2

That length of road known as Burton Road (Route A606) Melton Mowbray, which extends from a point 33 yards south east of its junction with Norfolk Drive in a south easterly direction for a distance of 154 yards.


SCHEDULE 3

That length of road known as Burton Road and Melton Road (Route A606), Melton Mowbray and Burton Lazars, which extends from a point 187 yards south east of its junction with Norfolk Drive, Melton Mowbray, in a south easterly direction to a point 230 yards south east of its junction with Lime Street, Burton Lazars.

THE COMMON SEAL of
THE LEICESTERSHIRE COUNTY COUNCIL
was hereunto affixed this 28th
day of January 1983
in the presence of :-

P. Saur

Senior Assistant County Clerk.

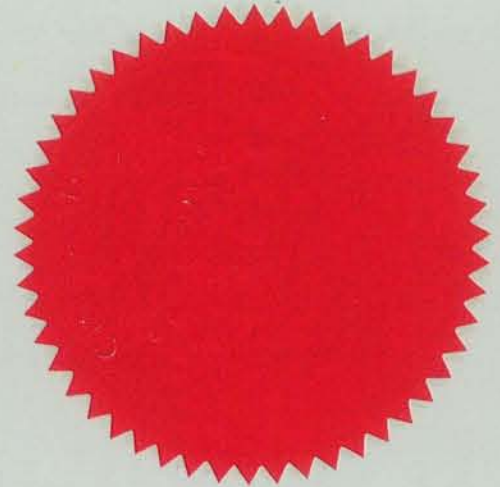



- PROPOSED 50 m.p.h. SPEED LIMIT
- PROPOSED 30 m.p.h. SPEED LIMIT
- EXISTING 30 m.p.h. SPEED LIMIT

Rev.	Amendment	Date
------	-----------	------

LEICESTERSHIRE
D. L. Sabey LL.B., B.Sc.,
F.R.I.C.S., F.R.T.P.I., F.R.S.A.
Director of Planning & Transportation

MELTON BOROUGH COUNCIL AND
PARISH OF BURTON AND DALBY.

PROPOSED 50 m.p.h. SPEED LIMIT
AND EXTENSION OF 30 m.p.h. SPEED
LIMIT, ROUTE A606.

Drawing No.		Scale	
9049 /14 /2		1: 2500	
Drawn		Date	July 91
Traced	Sabney	Size	A1
Checked		Letter File	

THE LEICESTERSHIRE COUNTY COUNCIL
(ST. BARTHOLOMEW'S WAY, MELTON MOWBRAY,
IN THE BOROUGH OF MELTON)
(IMPOSITION OF 40 MPH & 50 MPH SPEED LIMIT) ORDER 2019

The Leicestershire County Council ("the Council") in exercise of its powers under Sections 5 and 84 and Part IV of Schedule 9 of the Road Traffic Regulation Act 1984 ("the Act") and of all other enabling powers and after consultation with the chief officer of police in accordance with Part III of Schedule 9 to the Act, hereby makes the following Order:-

1. This Order may be cited as "The Leicestershire County Council (St. Bartholomew's Way, in the Borough of Melton) (Imposition of 40mph & 50mph Speed Limit) Order 2019"
2. The order shall come into force on the second day of December 2019.
3. The orders as specified in Schedule 1 are hereby revoked.
4. No person shall drive any motor vehicle at a speed exceeding 40 miles per hour on the lengths of roads specified in schedule 2 to this order.
5. No person shall drive any motor vehicle at a speed exceeding 50 miles per hour on the lengths of roads specified in schedule 3 to this order.
6. The plan annexed to this Order and marked 'Drawing No. TMD.003/T1/1' is for identification purposes only.

SCHEDULE 1

REVOCATION IN FULL

THE LEICESTERSHIRE COUNTY COUNCIL (ST BARTHOLOMEWS WAY,
MELTON MOWBRAY) IMPOSITION OF 50 MPH SPEED LIMIT) ORDER 2009.

SCHEDULE 2

IMPOSITION OF 40 MPH SPEED LIMIT

St Bartholomew's Way, Melton

From its junction with Nottingham Road (A606) to a point 256 metres west of its
junction with Nottingham Road (A606)

SCHEDULE 3

IMPOSITION OF 50MPH SPEED LIMIT

St Bartholomew's Way, Melton



From a point 256 metres of its junction with Nottingham Road (A606) to a point 657
metres west of its junction with Nottingham Road (A606)

THE COMMON SEAL of THE LEICESTERSHIRE)
COUNTY COUNCIL was hereunto affixed)
This twenty seventh day of November 2019)
in the presence of:-)

AK

Authorised Signatory



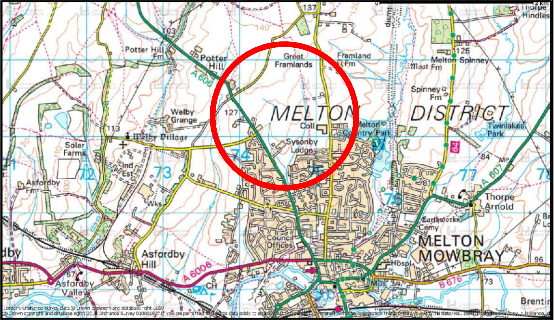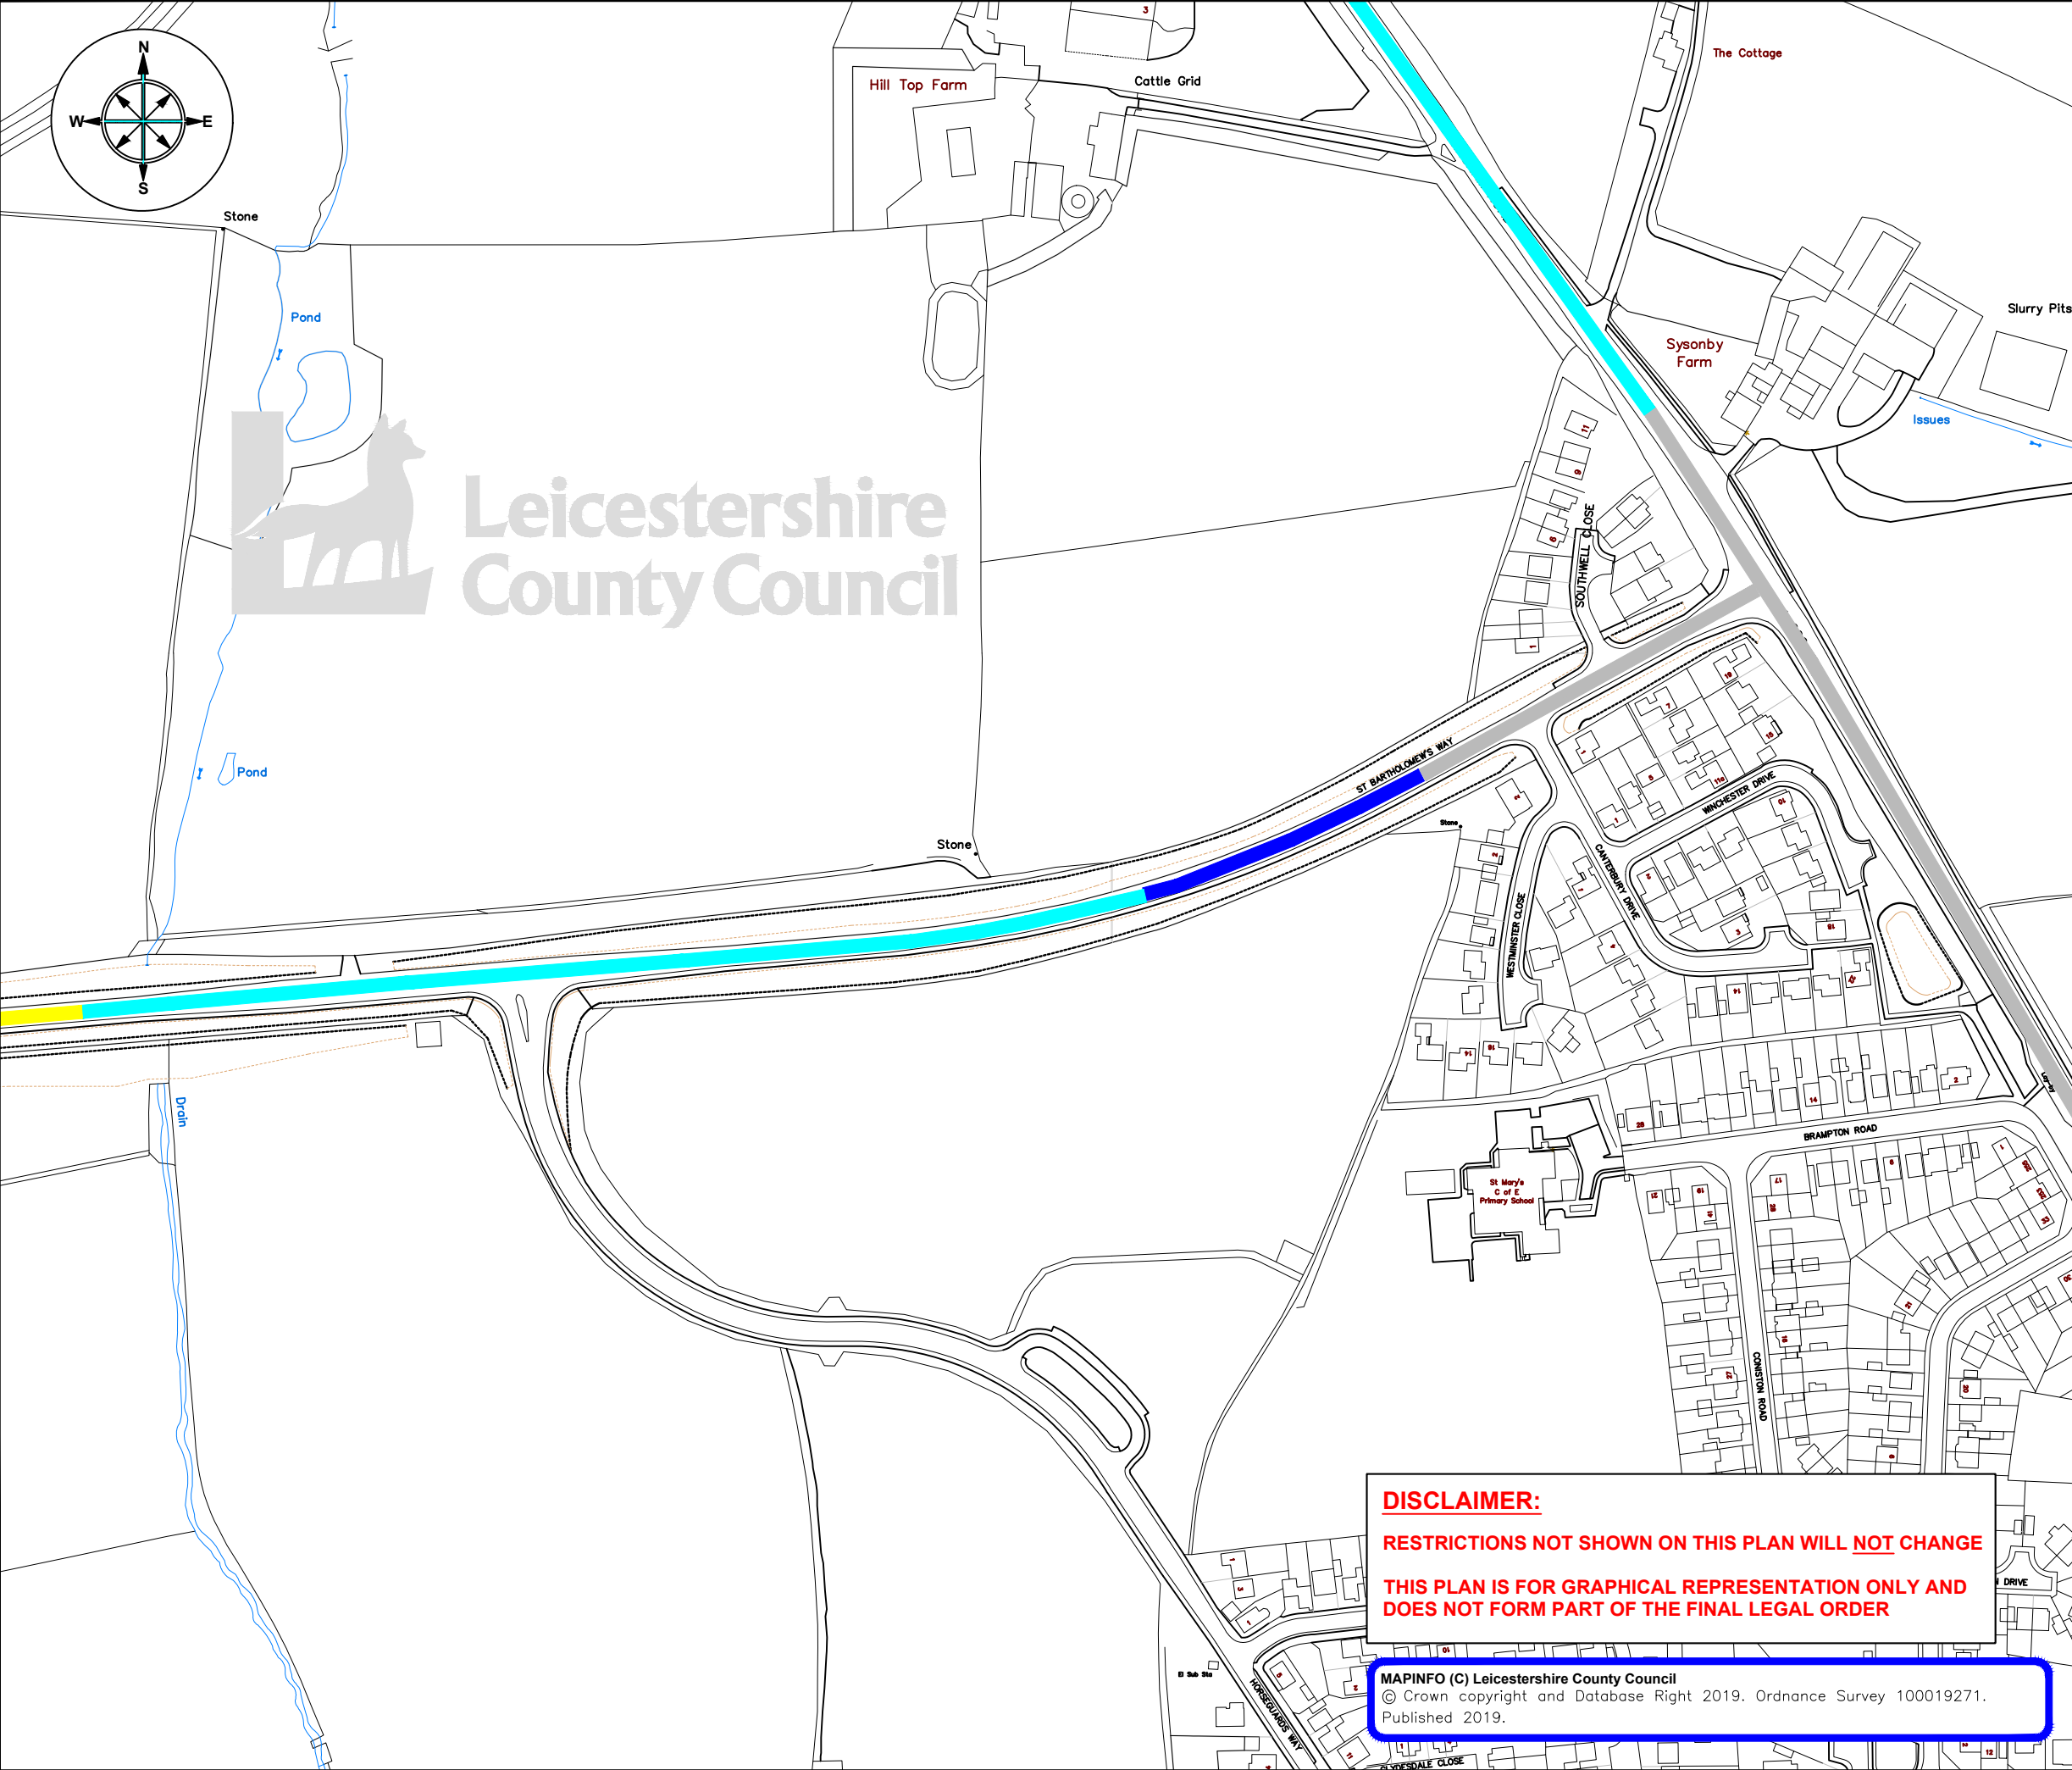

KEY

- PROPOSED 40MPH SPEED LIMIT (EXISTING 50MPH)
- EXISTING 40MPH SPEED LIMIT TO BE RETAINED
- EXISTING 50MPH SPEED LIMIT TO BE RETAINED
- EXISTING NATIONAL SPEED LIMIT



ENVIRONMENT AND
TRANSPORT DEPARTMENT

ANN CARRUTHERS
DIRECTOR

HIGHWAYS AND TRANSPORT
COMMISSIONING SERVICE

MELTON

TITLE:
EXTENSION OF 40MPH SPEED LIMIT
ST BARTHOLOMEWS WAY, MELTON
LOCATION PLAN

DRAWING NUMBER	SCALE
TMD.003/T1/1	NTS
PREPARED BY: D DENTON	DATE: AUGUST 2019
CHECKED BY: G NEAT	SIZE : A3
APPROVED BY: A HOPKINS	CORR. FILE :

COUNTY HALL * GLENFIELD * LEICESTER * LE3 8ST	
Tel: 01163 050001 * Fax: 0116 3050006	
E.Mail address:	customerservices@leics.gov.uk
Website:	www.leicestershire.gov.uk

DISCLAIMER:
RESTRICTIONS NOT SHOWN ON THIS PLAN WILL NOT CHANGE
THIS PLAN IS FOR GRAPHICAL REPRESENTATION ONLY AND DOES NOT FORM PART OF THE FINAL LEGAL ORDER

MAPINFO (C) Leicestershire County Council
© Crown copyright and Database Right 2019. Ordnance Survey 100019271.
Published 2019.

THE LEICESTERSHIRE COUNTY COUNCIL
(NOTTINGHAM ROAD, MELTON MOWBRAY, BOROUGH OF MELTON)
(IMPOSITION OF A RESTRICTED ROAD) ORDER 2023

The Leicestershire County Council ("the Council") in exercise of its powers under Sections 5 81, 82(2), 83(2) and Part IV of Schedule 9 of the Road Traffic Regulation Act 1984 ("the Act") and of all other enabling powers, after consultation with the Chief Officer of Police in accordance with Part III of Schedule 9 to the Act, hereby makes the following Order:-

1. This Order may be cited as "The Leicestershire County Council (Nottingham Road, Melton Mowbray, Borough of Melton) (Imposition of a Restricted Road) Order 202"
2. The Order shall come into force on the fifth day of October 2023
3. The Order referred to in Schedule 1 is hereby revoked in full
4. That length of road as specified in the Schedule 2 to this Order shall become a restricted road for the purpose of Section 81 of the Act.
5. No person shall drive any motor vehicle at a speed exceeding 40 MPH on the lengths of roads as specified in Schedule 3 to this Order
6. The plan annexed to this Order and marked drawing number TMD.032 is for identification purposes only.

SCHEDULE 1

REVOCATION IN FULL

The County Council of the Administrative County of Leicester (40mph Speed Limit) (No 1)
Order 1964

SCHEDULE 2

IMPOSITION OF RESTRICTED ROAD

Nottingham Road, Melton Mowbray

From a point 90 metres southeast of its junction with Shakespeare Gardens to a point 80 metres northwest of its junction with Shakespeare Gardens

SCHEDULE 3

IMPOSITION OF 40 MPH SPEED LIMIT

Nottingham Road, Melton Mowbray



From a point 80 metres northwest of its junction with Shakespeare Gardens to a point 80 metres northwest of its junction with St Bartholomew's Way

THE COMMON SEAL of THE LEICESTERSHIRE)
COUNTY COUNCIL was hereunto affixed)
This twenty-seventh day of September 2023)
in the presence of :-)

David M. Allen



440729

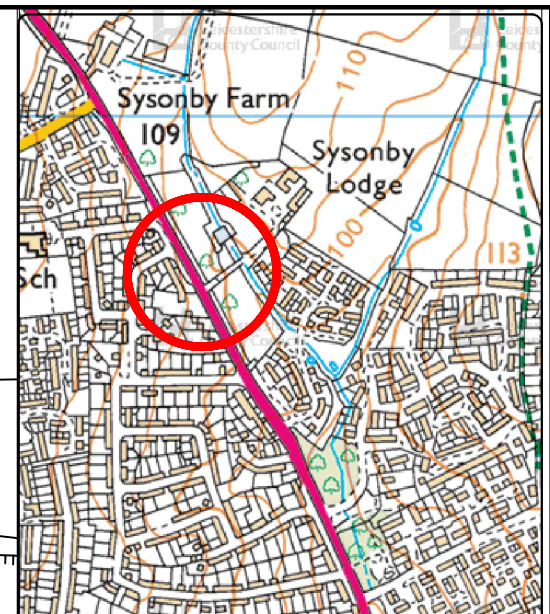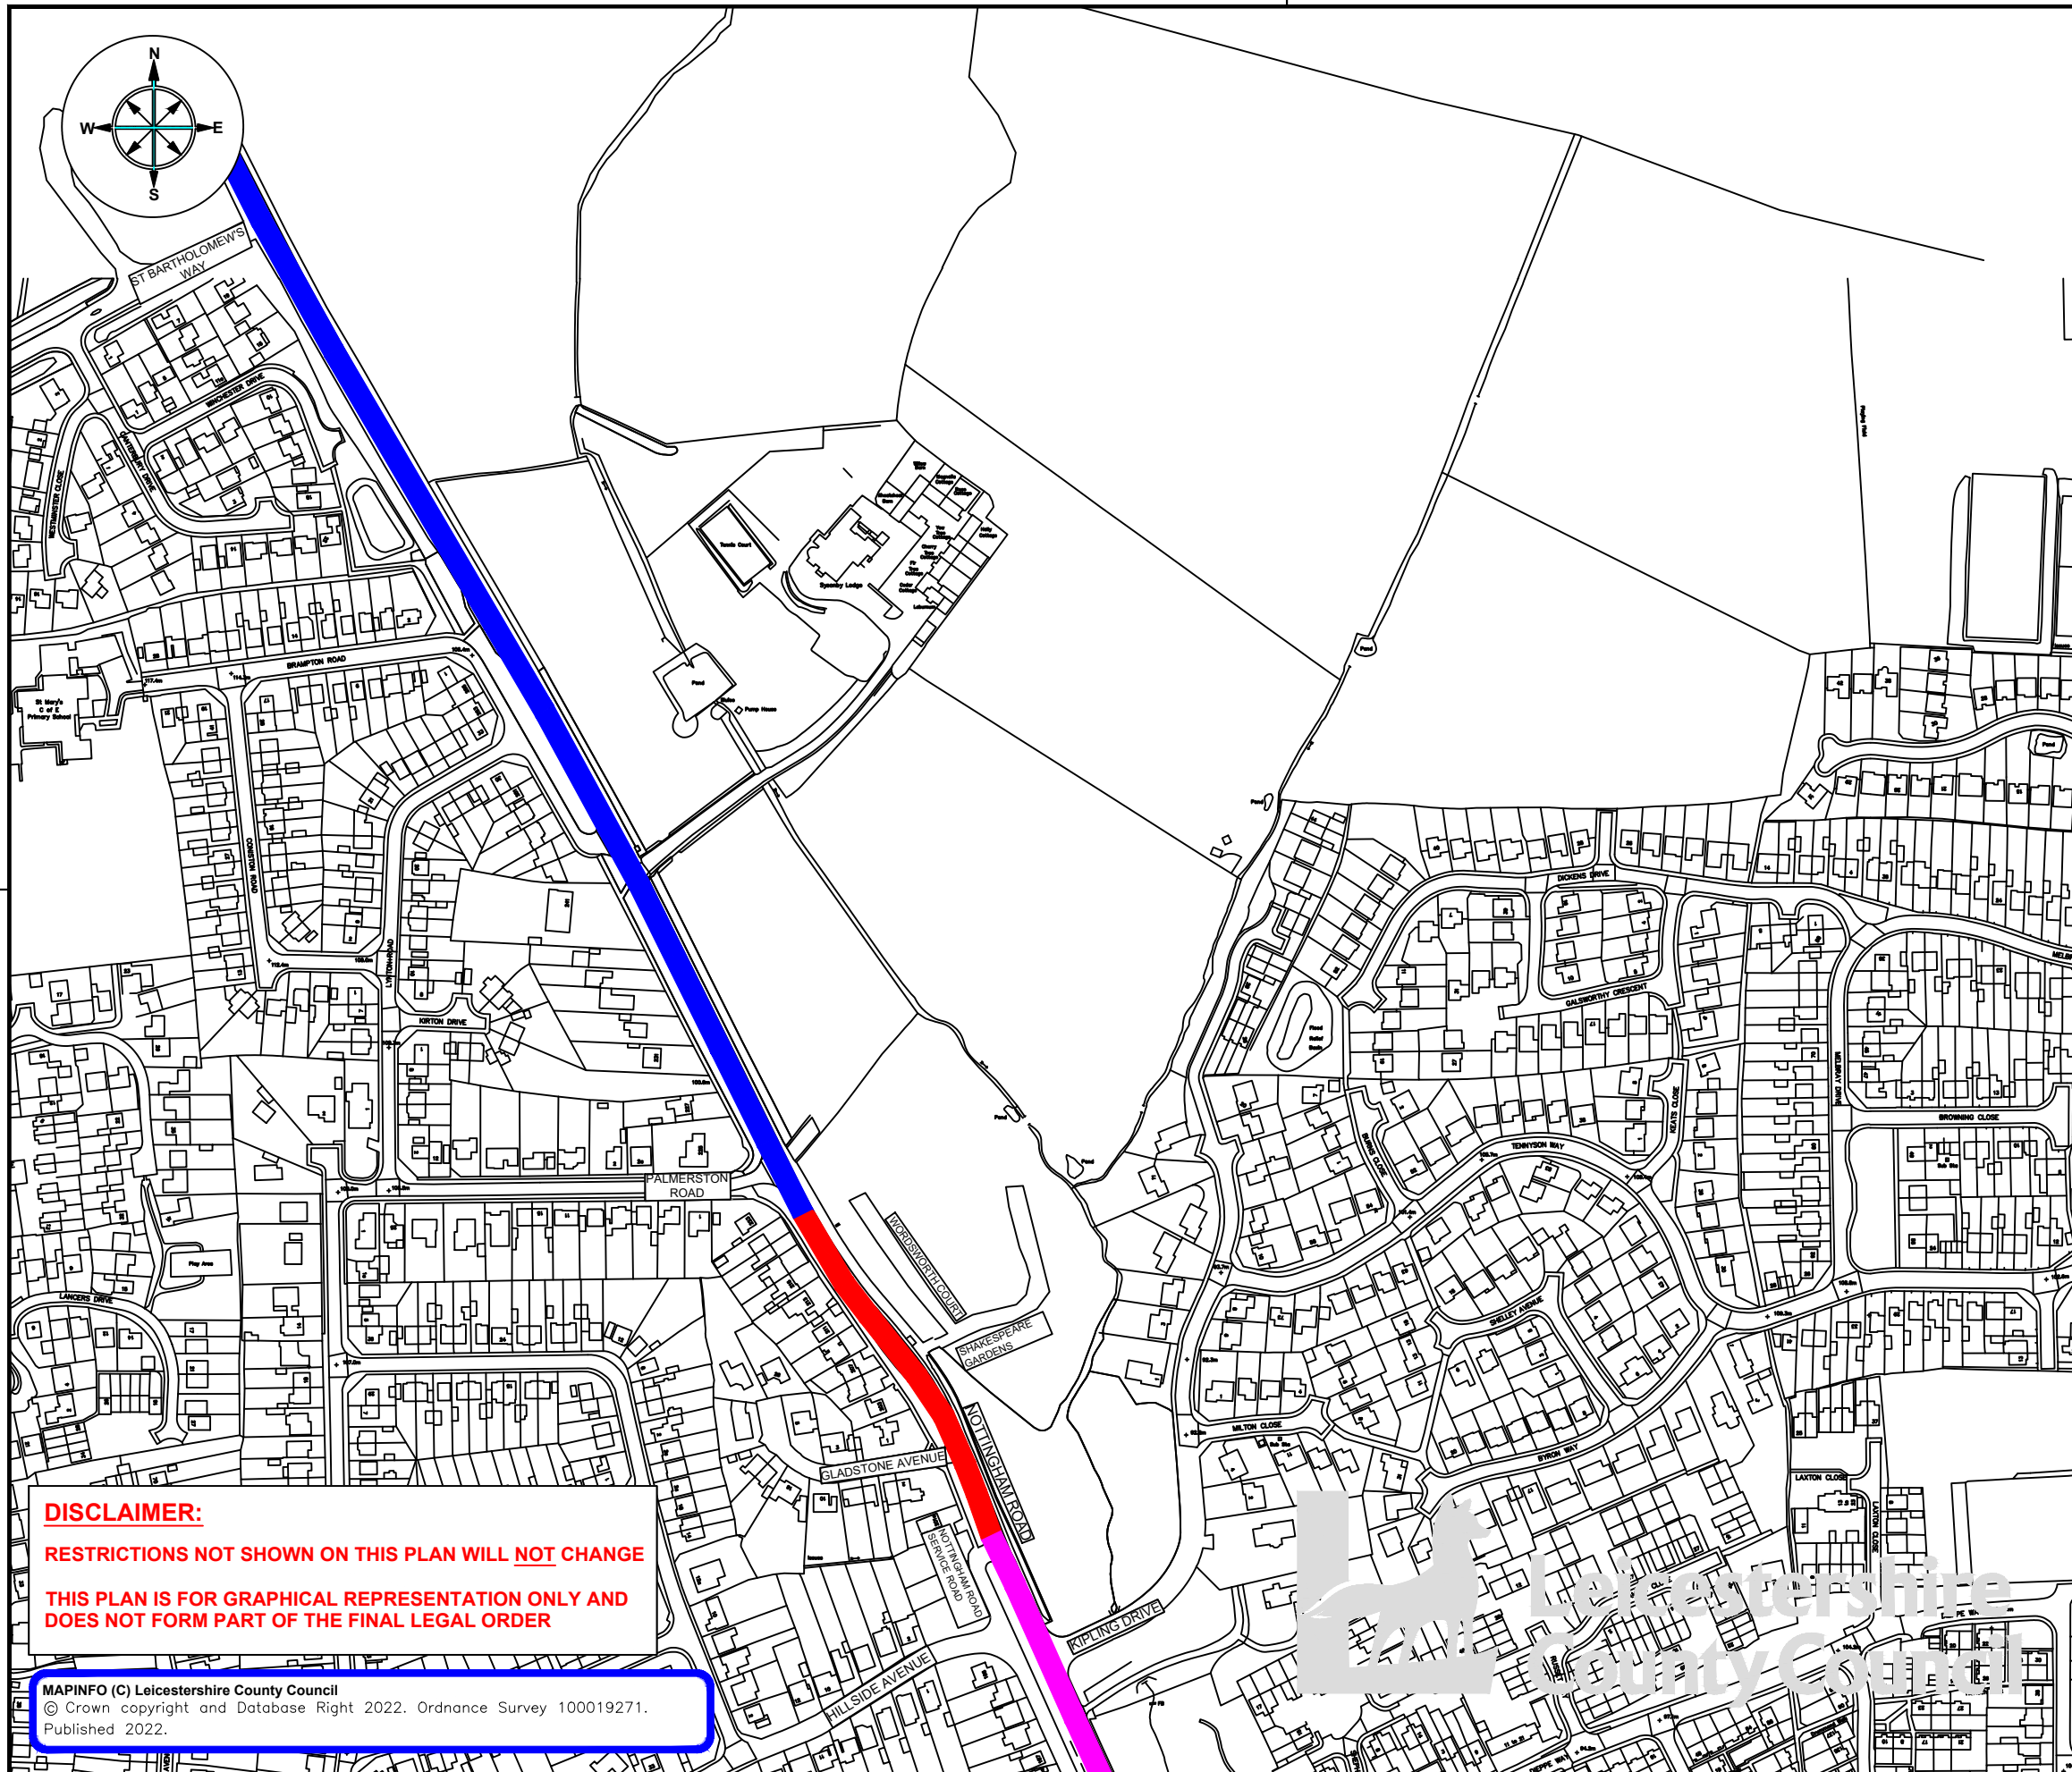

- EXISTING 40 MPH SPEED LIMIT
- PROPOSED EXTENSION OF 30 MPH SPEED LIMIT
- EXISTING 30 MPH SPEED LIMIT



ENVIRONMENT AND
TRANSPORT DEPARTMENT

ANN CARRUTHERS
DIRECTOR

NETWORK MANAGEMENT
DEVELOPMENT & GROWTH

NOTTINGHAM ROAD MELTON MOWBRAY

TITLE:
SPEED LIMIT EXTENSION PLAN

DRAWING NUMBER	SCALE
TMD.032/T1/1	NTS
PREPARED BY: S THOMAS	DATE: FEB 2022
CHECKED BY: S MERRIGAN	SIZE : A3
APPROVED BY: G NEAT	CORR. FILE :

COUNTY HALL * GLENFIELD * LEICESTER * LE3 8ST
Tel: 01163 050001 * Fax: 0116 3050006
E-Mail address: customerservices@leics.gov.uk
Website: www.leicestershire.gov.uk

DISCLAIMER:
RESTRICTIONS NOT SHOWN ON THIS PLAN WILL NOT CHANGE
THIS PLAN IS FOR GRAPHICAL REPRESENTATION ONLY AND
DOES NOT FORM PART OF THE FINAL LEGAL ORDER

MAPINFO (C) Leicestershire County Council
© Crown copyright and Database Right 2022. Ordnance Survey 100019271.
Published 2022.

THE LEICESTERSHIRE COUNTY COUNCIL
(NOTTINGHAM ROAD, MELTON MOWBRAY, BOROUGH OF MELTON)
(IMPOSITION OF A RESTRICTED ROAD) ORDER 2023

The Leicestershire County Council ("the Council") in exercise of its powers under Sections 5 81, 82(2), 83(2) and Part IV of Schedule 9 of the Road Traffic Regulation Act 1984 ("the Act") and of all other enabling powers, after consultation with the Chief Officer of Police in accordance with Part III of Schedule 9 to the Act, hereby makes the following Order:-

1. This Order may be cited as "The Leicestershire County Council (Nottingham Road, Melton Mowbray, Borough of Melton) (Imposition of a Restricted Road) Order 202"
2. The Order shall come into force on the fifth day of October 2023
3. The Order referred to in Schedule 1 is hereby revoked in full
4. That length of road as specified in the Schedule 2 to this Order shall become a restricted road for the purpose of Section 81 of the Act.
5. No person shall drive any motor vehicle at a speed exceeding 40 MPH on the lengths of roads as specified in Schedule 3 to this Order
6. The plan annexed to this Order and marked drawing number TMD.032 is for identification purposes only.

SCHEDULE 1

REVOCATION IN FULL

The County Council of the Administrative County of Leicester (40mph Speed Limit) (No 1)
Order 1964

SCHEDULE 2

IMPOSITION OF RESTRICTED ROAD

Nottingham Road, Melton Mowbray

From a point 90 metres southeast of its junction with Shakespeare Gardens to a point 80 metres northwest of its junction with Shakespeare Gardens

SCHEDULE 3

IMPOSITION OF 40 MPH SPEED LIMIT

Nottingham Road, Melton Mowbray



From a point 80 metres northwest of its junction with Shakespeare Gardens to a point 80 metres northwest of its junction with St Bartholomew's Way

THE COMMON SEAL of THE LEICESTERSHIRE)
COUNTY COUNCIL was hereunto affixed)
This twenty-seventh day of September 2023)
in the presence of :-)

David M. Allen



440729

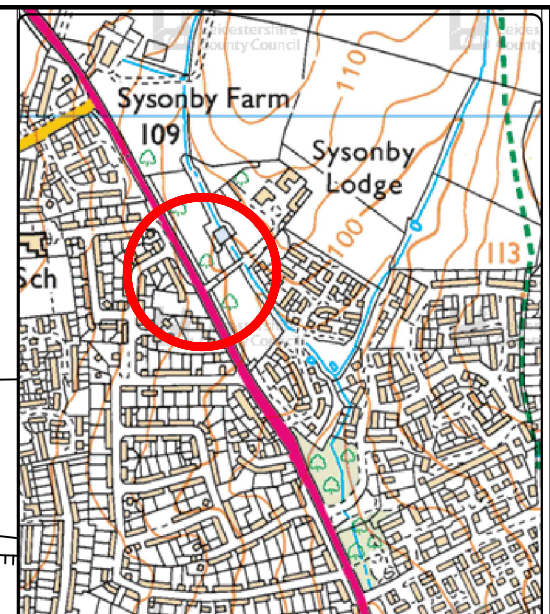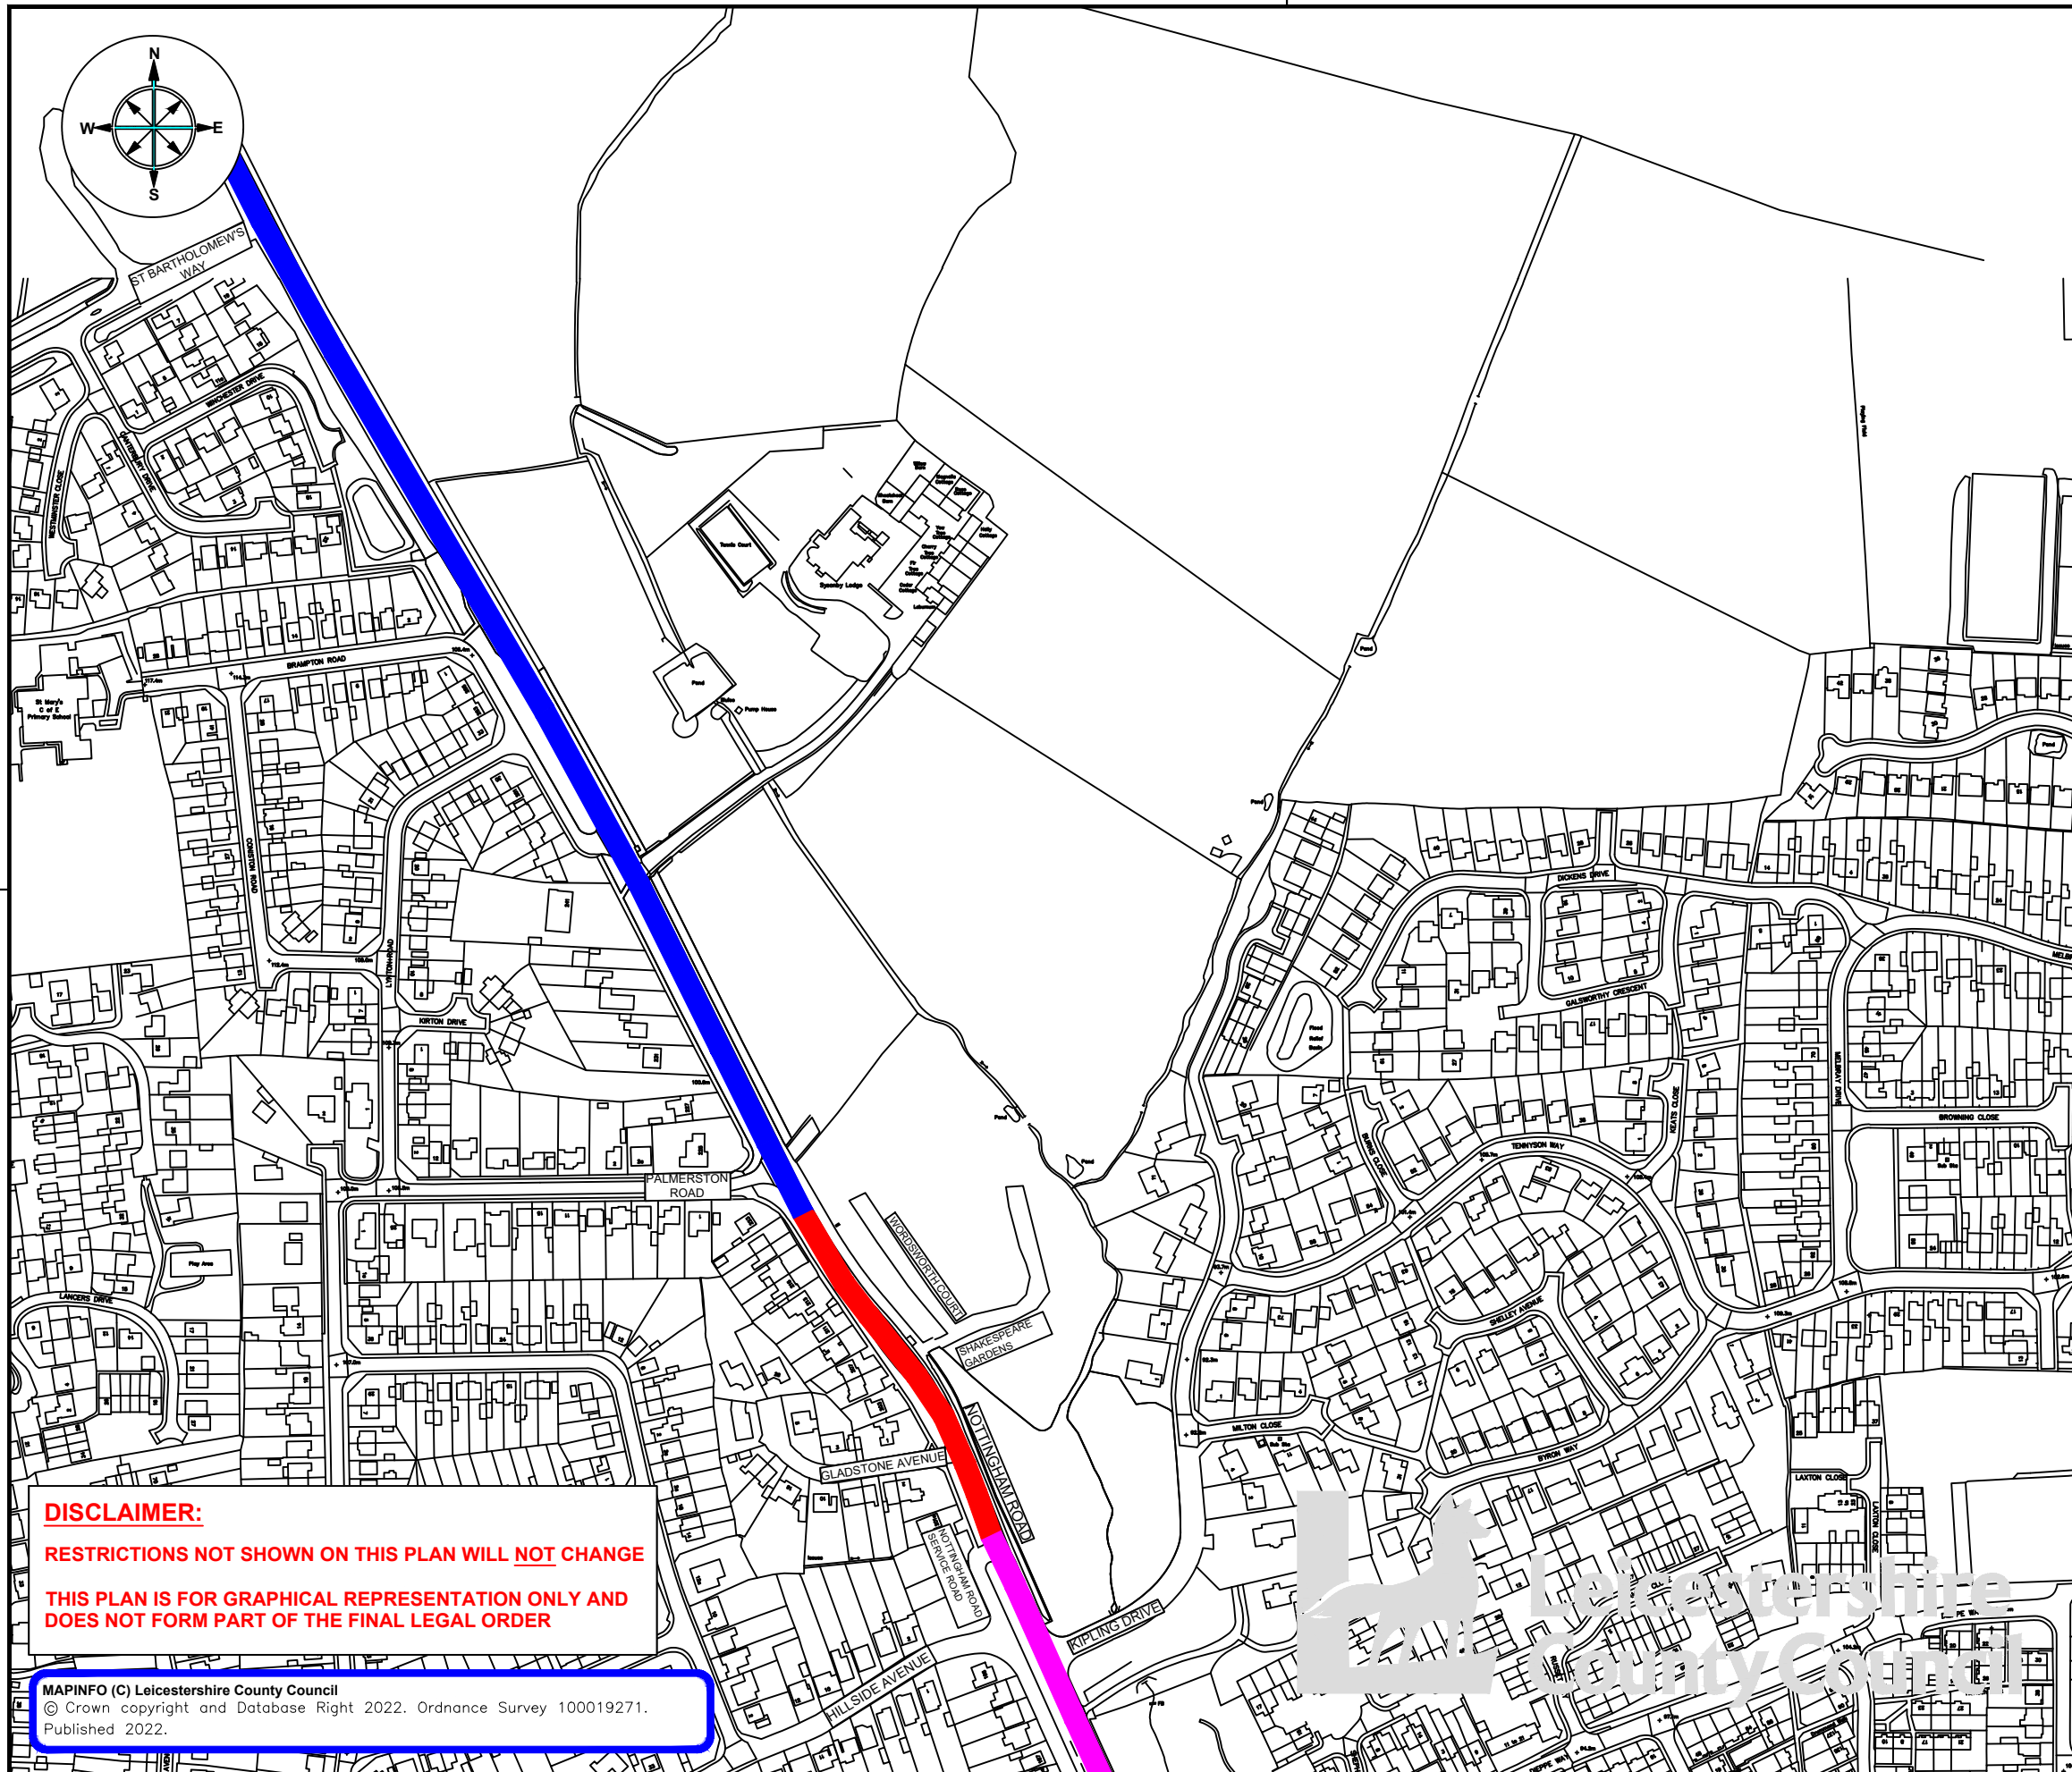

- EXISTING 40 MPH SPEED LIMIT
- PROPOSED EXTENSION OF 30 MPH SPEED LIMIT
- EXISTING 30 MPH SPEED LIMIT



ENVIRONMENT AND
TRANSPORT DEPARTMENT

ANN CARRUTHERS
DIRECTOR

NETWORK MANAGEMENT
DEVELOPMENT & GROWTH

NOTTINGHAM ROAD MELTON MOWBRAY

TITLE:
SPEED LIMIT EXTENSION PLAN

DRAWING NUMBER	SCALE
TMD.032/T1/1	NTS
PREPARED BY: S THOMAS	DATE: FEB 2022
CHECKED BY: S MERRIGAN	SIZE : A3
APPROVED BY: G NEAT	CORR. FILE :

COUNTY HALL * GLENFIELD * LEICESTER * LE3 8ST
Tel: 01163 050001 * Fax: 0116 3050006
E-Mail address: customerservices@leics.gov.uk
Website: www.leicestershire.gov.uk

DISCLAIMER:
RESTRICTIONS NOT SHOWN ON THIS PLAN WILL NOT CHANGE
THIS PLAN IS FOR GRAPHICAL REPRESENTATION ONLY AND
DOES NOT FORM PART OF THE FINAL LEGAL ORDER

MAPINFO (C) Leicestershire County Council
© Crown copyright and Database Right 2022. Ordnance Survey 100019271.
Published 2022.

THE LEICESTERSHIRE COUNTY COUNCIL
(B676 MELTON MOWBRAY TO BUCKMINSTER, IN THE PARISHES OF FREEBY,
GARTHORPE AND BUCKMINSTER)
(REVOCATION OF 30MPH SPEED LIMIT AND IMPOSITION OF 30MPH 40 MPH AND
50PMH SPEED LIMITS) ORDER No 2 2017

The Leicestershire County Council ("the Council") in exercise of its powers under Section 84 and Part IV of Section 9 of the Road Traffic Regulation Act 1984 ("the Act") and of all other enabling powers, after consultation with the Chief Officer of Police in accordance with Part III of Schedule 9 to the Act, hereby makes the following Order:-

1. This Order revokes replaces and substitutes the previous Order dated fourth August 2017
2. This Order may be cited as "The Leicestershire County Council (B676 Melton Mowbray to Buckminster, in the Parishes of Freeby, Garthorpe and Buckminster)(Revocation of 30mph Speed Limit and Imposition of 30mph and 50pmh Speed Limits) Order 2017"
3. The Order shall come into force on the eighteenth day of September 2017
4. That Orders specified in Schedule 1 to this Order are hereby revoked
5. That length of road as specified in Schedule 2 to this Order shall become a restricted road for the purpose of Section 81(1) of the Act.
6. No person shall drive any motor vehicle at a speed exceeding 30 MPH on the lengths of roads as specified in Schedule 3 to this Order.
7. No person shall drive any motor vehicle at a speed exceeding 40MPH on the lengths of roads as specified in Schedule 4 to this Order.
8. No person shall drive any motor vehicle at a speed exceeding 50 MPH on the lengths of roads as specified in Schedule 5 to this Order.

9. The plans annexed to this Order and marked drawing numbers B676SPEEDLIMIT/1A AND B676SPEEDLIMIT/2B are for identification purposes only.

SCHEDULE 1

Revocations

THE LEICESTERSHIRE COUNTY COUNCIL (B676 MEL TON MOWBRAY TO BUCKMINSTER, IN THE PARISHES OF FREEBY, GARTHORPE AND BUCKMINSTER) (REVOCATION OF 30MPH SPEED LIMIT AND IMPOSITION OF 30MPH AND 50PMH SPEED LIMITS) ORDER 2017

THE LEICESTERSHIRE COUNTY COUNCIL (VARIOUS ROADS, BUCKMINSTER AND SCHOOL LANE, SEWSTERN, PARISH OF BUCKMINSTER) (IMPOSITION OF 30 M.P.H. AND 40 M.P.H SPEED LIMIT) ORDER 2002

THE LEICESTERSHIRE COUNTY COUNCIL (SAXBY ROAD (ROUTE B676) MELTON MOWBRAY) (40 M.P.H. SPEED LIMIT) ORDER 1983

SCHEDULE 2

30 M.P.H. (Restricted Road)

B676 Route

Saxby Road, Saxby (Parish of Freeby) & Garthorpe Road, Saxby (Parish of Freeby)

From a point 218 metres west of its junction with Church Lane, Saxby to a point 371 metres east of its junction with Church Lane, Freeby

B676 From Garthorpe Road to Coston Road, Garthorpe (Parish of Garthorpe) & Coston Road, Garthorpe (Parish of Garthorpe)

From a point 49 metres west of its junction with Wymondham Road, Garthorpe to a point 233 metres east of its junction with B676 Coston Road to Gypsy Nook, Garthorpe

B676 From Coston Road to Buckminster Road, Coston (Parish of Garthorpe) & Buckminster Road, Coston (Parish of Garthorpe)

From a point 445 metres west of its junction with Sproxton Road, Coston to a point 298 metres east of its junction with Sproxton Road, Coston

Coston Road, Buckminster & Main Street, Buckminster & Stainby, Road, Buckminster (Parish of Buckminster)

From a point 350 metres west of its junction with Sproxton Road, Buckminster to a point 80 metres east of School Lane, Buckminster

Parish of Buckminster

Hall Road, Buckminster

From its junction with Stainby Road, Buckminster to a point 458 metres north of its junction with Stainby Road, Buckminster

Back Street, Buckminster

For its entire length

School Lane, Buckminster

From its junction with Stainby Road to a point 60 metres south of its junction with Stainby Road, Buckminster

Sproxton Road, Buckminster

From its junction with Coston Road, Buckminster to a point 176 metres west of its junction with Coston Road, Buckminster

Parish of Freeby

Church Lane, Saxby

From its junction with the Garthorpe Road, Freeby into a point 180 metres north east of its junction with Garthorpe Road, Freeby

Parish of Garthorpe

Wymondham Road, Garthorpe

From its junction with Coston Road, Garthorpe to a point 267 metres south east of its junction with Coston Road, Garthorpe

Sproxton Road, Coston

From its junction with Buckminster Road, Garthorpe to a point 149 metres north of its junction with Buckminster Road, Garthorpe

SCHEDULE 3

30 M.P.H.

Parish of Buckminster

Sproxton Road, Buckminster

From a point 176 metres west of its junction with Coston Road, Buckminster to a point 228 metres west of its junction with Coston Road, Buckminster

SCHEDULE 4

40 M.P.H.

Saxby Road, Melton Mowbray

From a point 247 metres east of its junction with Bishop Street, Melton Mowbray to a point 887 metres east of its junction with Bishop Street, Melton Mowbray.

Parish of Buckminster

School Lane, Buckminster

From a point 60 metres south east of its junction with Stainby Road, Buckminster to a point 216.5 metres north west of its junction with Main Street, Sewstern

SCHEDULE 5

50 M.P.H.

Route B676

Saxby Road, Melton Mowbray & Saxby Road, Brentingby (Parish of Freeby) & Saxby Road, Wyfordby (Parish of Freeby) & Saxby Road, Freeby (Parish of Freeby) & Saxby Road, Saxby (Parish of Freeby)

From a point 887 metres east of its junction with Bishop Street, Melton Mowbray to a point 218 metres west of its junction with Church Lane, Saxby

Garthorpe Road, Saxby (Parish of Freeby) & B676 From Garthorpe Road to Coston Road, Garthorpe (Parish of Garthorpe)

From a point 371 metres east of its junction with Church Lane, Freeby to a point 49m west of its junction with Wymondham Road, Garthorpe

Coston Road, Garthorpe (Parish of Garthorpe) & B676 From Coston Road to Buckminster Road, Coston (Parish of Garthorpe)

From a point 233 metres east of its junction with B676 Coston Road to Gypsy Nook, Garthorpe to a point 445 metres west of its junction with Sproxton Road, Coston

Buckminster Road, Coston (Parish of Garthorpe) & B676 From Buckminster Road to Coston Road, Buckminster (Parish of Garthorpe) & B676 From Buckminster Road to Coston Road, Buckminster (Parish of Buckminster) Coston Road, Buckminster (Parish of Buckminster)



From a point 298 metres east of its junction with Sproxton Road, Coston to a point 350 metres west of its junction with Sproxton Road, Buckminster

THE COMMON SEAL of THE LEICESTERSHIRE
COUNTY COUNCIL was hereunto affixed
This eleventh day of September 2017
in the presence of :-

B. L. H. H.



34015

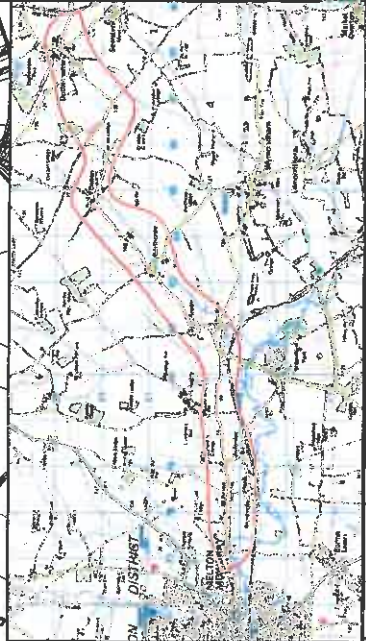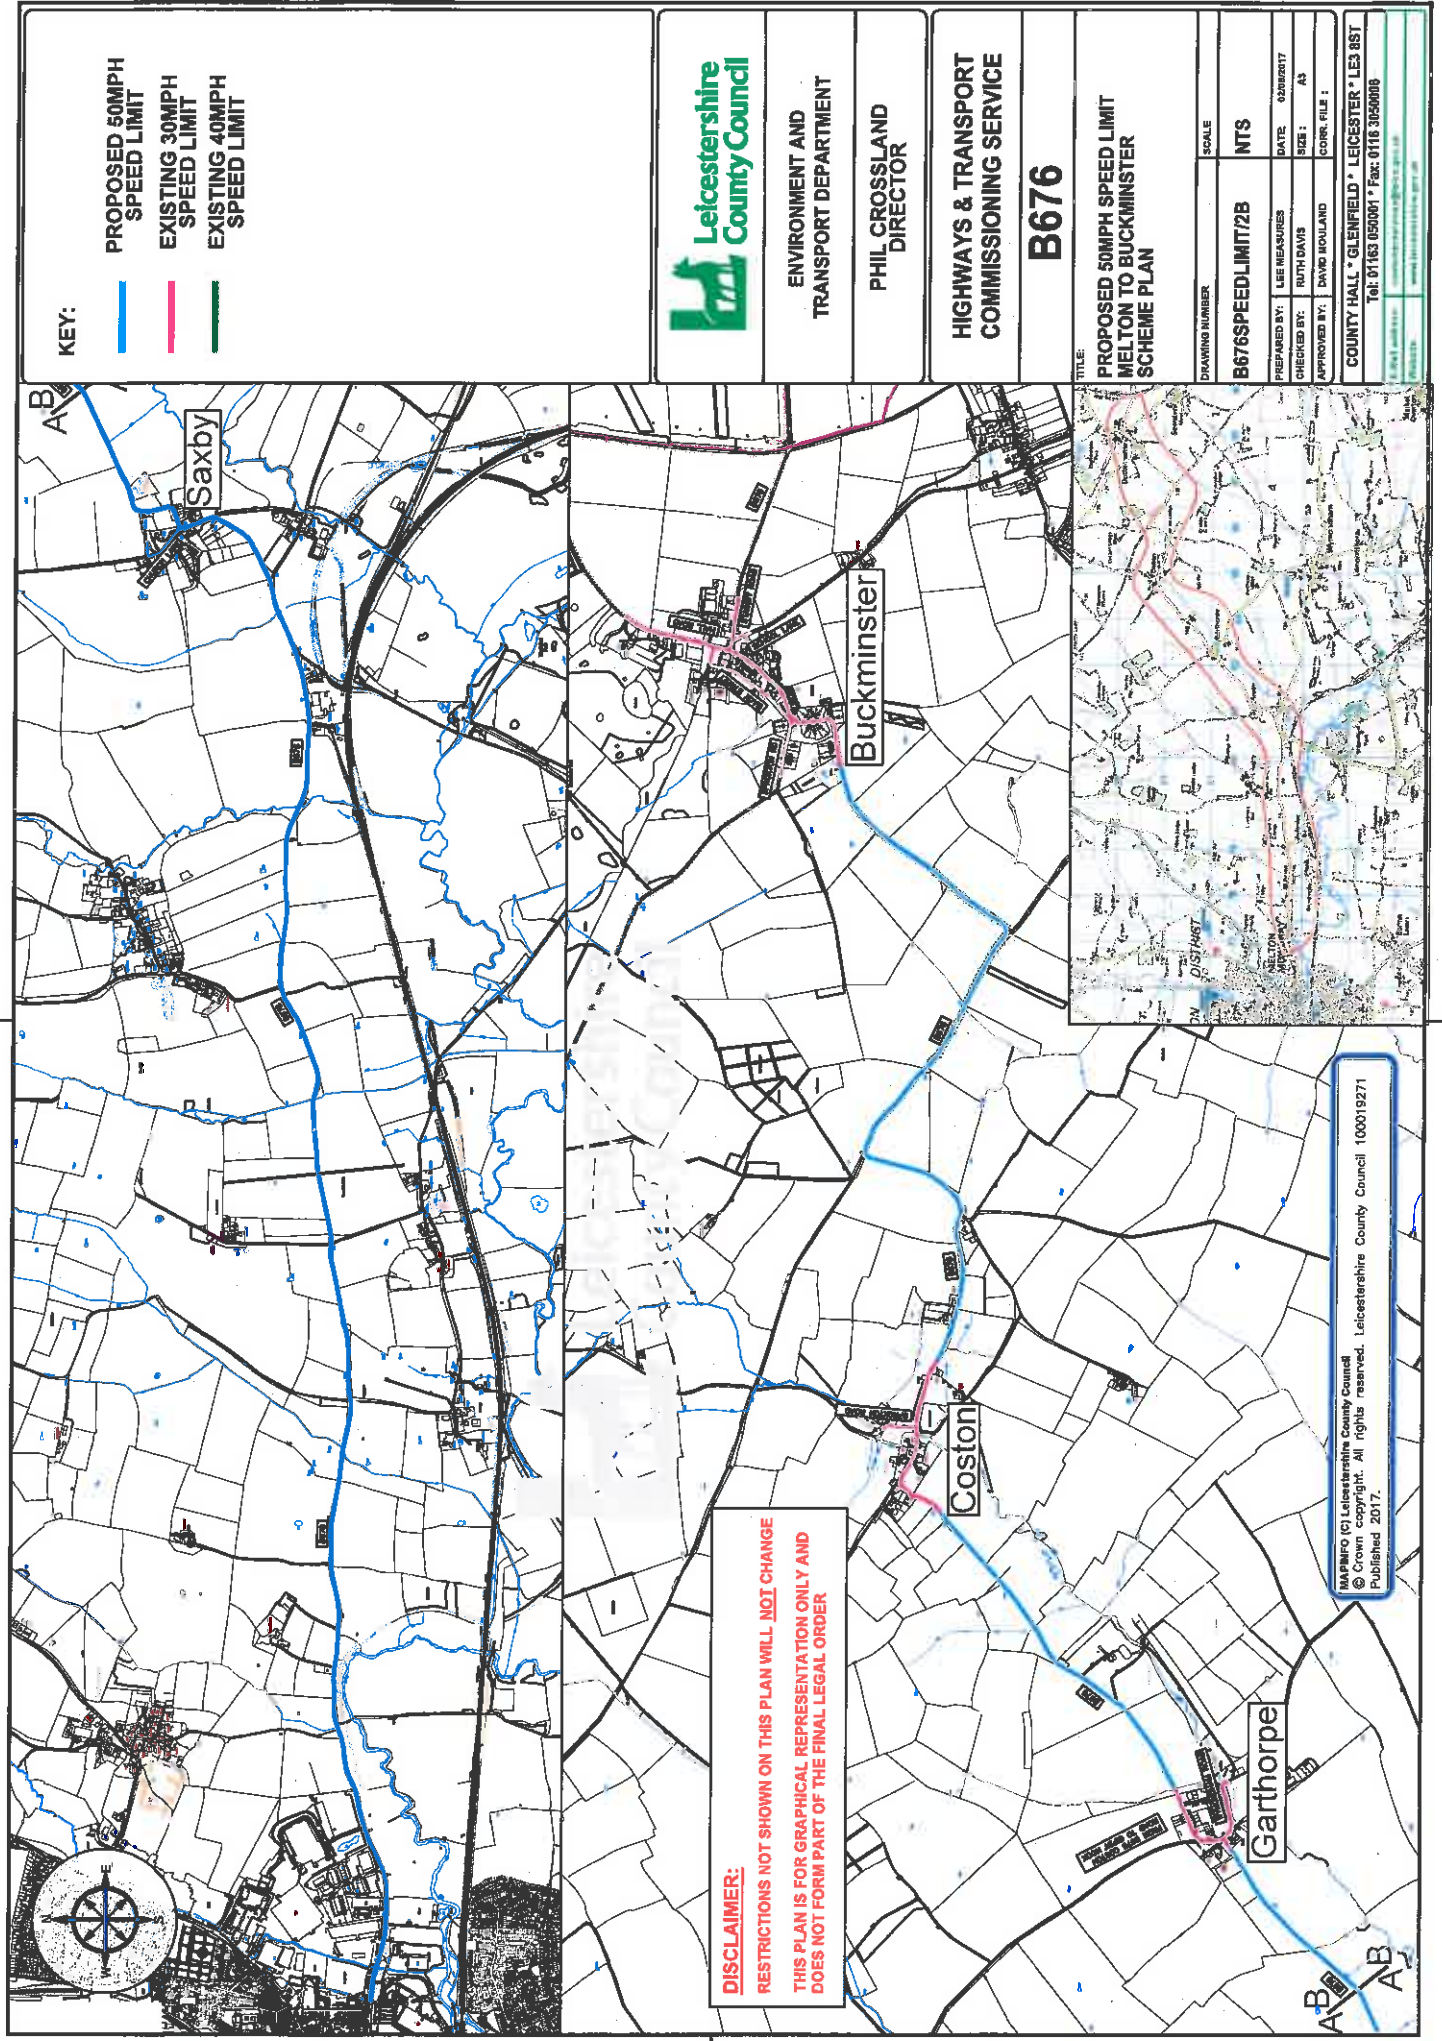

KEY:

- PROPOSED 50MPH SPEED LIMIT
- EXISTING 30MPH SPEED LIMIT
- EXISTING 40MPH SPEED LIMIT



ENVIRONMENT AND
TRANSPORT DEPARTMENT

PHIL CROSSLAND
DIRECTOR

HIGHWAYS & TRANSPORT
COMMISSIONING SERVICE


B676

PROPOSED 50MPH SPEED LIMIT
MELTON TO BUCKMINSTER
SCHEME PLAN

DRAWING NUMBER	SCALE
B676SPEEDLIMIT/2B	NTS
PREPARED BY: LEE NEAUMES	DATE: 08/08/17
CHECKED BY: RUTH DAVIS	SHEET: A3
APPROVED BY: DAVID HOLLAND	CORR FILE: 1
COUNTY HALL * GLENFIELD * LEICESTER * LE3 8ST	
Tel: 01163 050001 * Fax: 0116 3050006	
www.leicestershire.gov.uk	

DISCLAIMER:
RESTRICTIONS NOT SHOWN ON THIS PLAN WILL NOT CHANGE
THIS PLAN IS FOR GRAPHICAL REPRESENTATION ONLY AND
DOES NOT FORM PART OF THE FINAL LEGAL ORDER

MAPPING © Leicestershire County Council
© Crown copyright. All rights reserved. Leicestershire County Council 100019271
Published 2017.

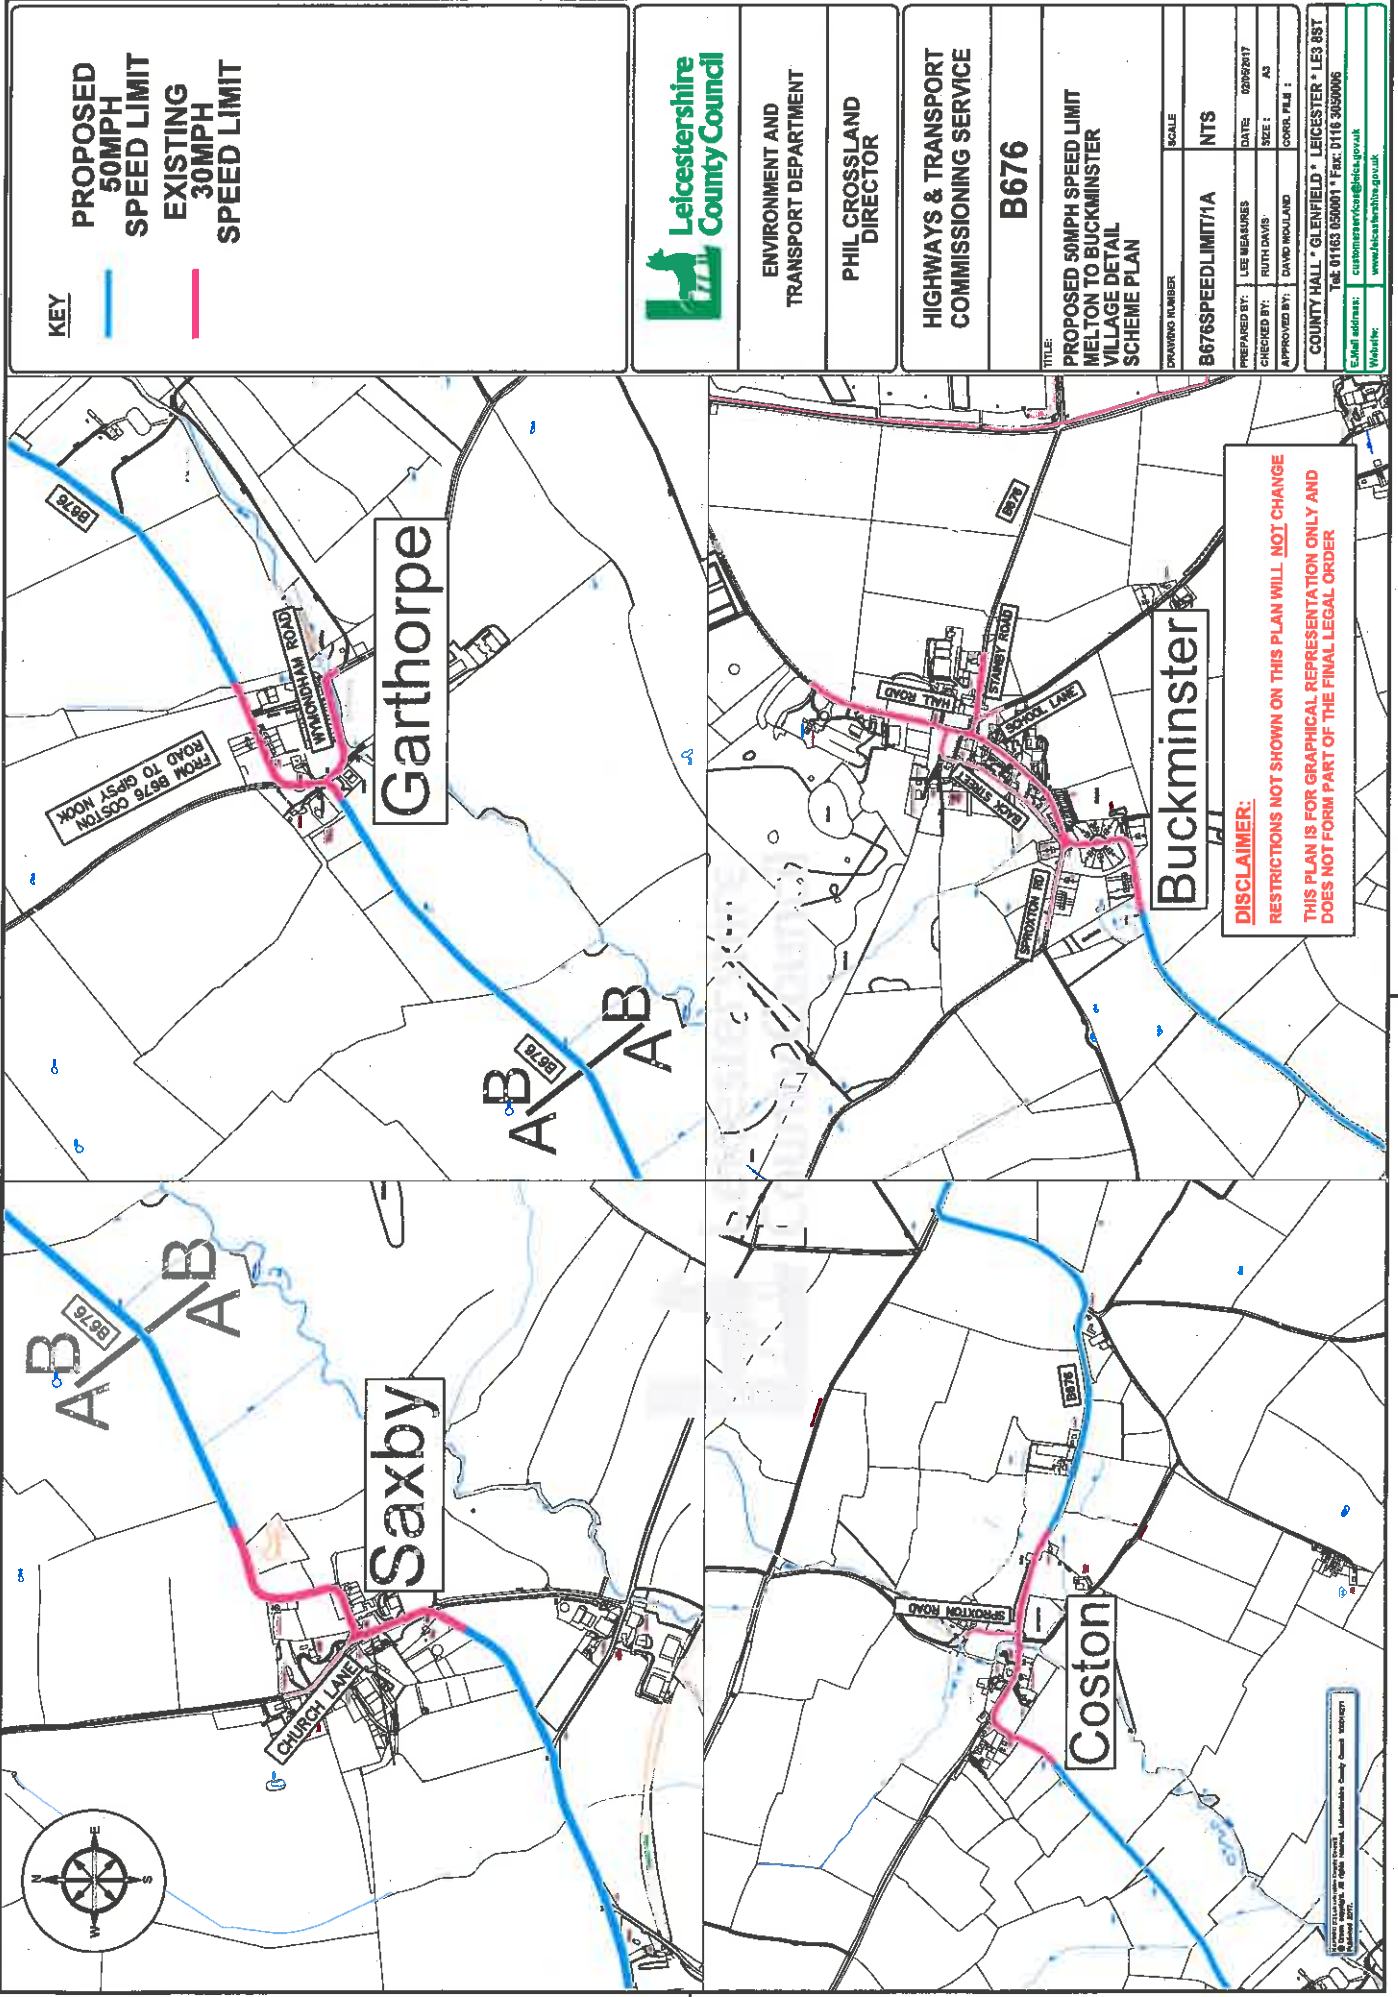

KEY

- PROPOSED 50MPH SPEED LIMIT
- EXISTING 30MPH SPEED LIMIT



ENVIRONMENT AND
TRANSPORT DEPARTMENT

PHIL CROSSLAND
DIRECTOR

HIGHWAYS & TRANSPORT
COMMISSIONING SERVICE

B676

TITLE:

PROPOSED 50MPH SPEED LIMIT
MELTON TO BUCKMINSTER
VILLAGE DETAIL
SCHEME PLAN

DRAWING NUMBER

B676SPEEDLIMIT1A

SCALE

NTS

PREPARED BY: LEE MEASURES

DATE: 02/09/2017

CHECKED BY: RUTH DAVIS

SIZE: A3

APPROVED BY: DAVID ROLLAND

CORR. FILE:

COUNTY HALL • GLENFIELD • LEICESTER • LE5 8ST

Tel: 01163 050001 • Fax: 0116 3050006

Email address: customerservice@leics.gov.uk

Website: www.leicestershire.gov.uk

THE LEICESTERSHIRE COUNTY COUNCIL
(A606 MELTON ROAD IN THE PARISH OF BURTON AND DALBY AND OAKHAM ROAD,
SOMERBY IN THE PARISH OF SOMERBY, IN THE BOROUGH OF MELTON) (IMPOSITION OF
50MPH SPEED LIMIT) ORDER 2020

The Leicestershire County Council ("the Council") in exercise of its powers under Sections 5, 84 and Part IV of Schedule 9 of the Road Traffic Regulation Act 1984 ("the Act") and of all other enabling powers, after consultation with the Chief Officer of Police in accordance with Part III of Schedule 9 to the Act, hereby makes the following Order:-

1. This Order may be cited as "The Leicestershire County Council (A606 Melton Road in the Parish of Burton and Dalby and Oakham Road, Somerby, in the Parish of Somerby, in the Borough of Melton) (Imposition of 50 mph Speed Limit) Order 2020"
2. The Order shall come into force on the 5th February 2020
3. The Orders specified in Schedule 1 to this Order are hereby revoked in full
4. No person shall drive any motor vehicle at a speed exceeding 40 MPH on the lengths of roads as specified in Schedule 2 to this Order
5. No person shall drive any motor vehicle at a speed exceeding 50 MPH on the lengths of roads as specified in Schedule 3 to this Order
6. The plan annexed to this Order and marked drawing number P 643/T1/1/A is for identification purposes only.

SCHEDULE 1

Revocations

The Leicestershire County Council Melton Road) (A606) (part) Burton Lazars, Parish of Burton and Dalby) (Revocation of 50mph speed limit and imposition of 40mph speed limit) Order 2001.

The Leicestershire County Council (Pickwell Road, Leesthorpe, Parish of Somerby) (40mph Speed Limit) Order 2006

SCHEDULE 2

Imposition of 40 MPH Speed Limit

Burton Road (A606), Melton Mowbray

From a point 48 metres south east from its junction with Essex Close, Melton Mowbray to a point 188 metres south east of its junction with Lime Street, Burton Lazars

Pickwell Road, Somerby

From a point 212 metres south of its junction with the A606 Oakham Road to a point 640 metres south of its junction with Oakham Road A606

SCHEDULE 3

Imposition of 50 MPH Speed Limit

Melton Road (A606), Burton & Dalby

From a point 188 metres south east of its junction with Lime Street to its junction with Oakham Road, Somerby.

Oakham Road, Somerby

From its junction with Melton Road A606 to the County boundary

Whissendine Road northbound approach to A606

From its junction with Melton Road A606 to point 54 metres east of its junction with Melton Road A606.

Road known as Gartree Hill Road to Melton Road A606

From its junction with Melton Road A606 to a point 35 metres south of its junction with Melton Road A606.

Pickwell Road leaving Leesthorpe northbound towards A606 junction

From its junction with Oakham Road A606, Somerby to a point 212 metres south of its junction with Oakham Road A606.

Stapleford Road southbound approach to A606 junction

From its junction with Oakham Road A606 to a point 35 metres north of its junction with Oakham Road A606.

THE COMMON SEAL of THE LEICESTERSHIRE
COUNTY COUNCIL was hereunto affixed
This 29th day of January 2020
in the presence of :-

Authorised Signatory

[Handwritten signature]

)
)
)
)



