

THE LEICESTERSHIRE COUNTY COUNCIL
(VARIOUS ROADS, THE DISTRICT OF HARBOROUGH) CONSOLIDATION ORDER 2022
(VARIOUS ROADS, LUTTERWORTH)
(AMENDMENT 10) ORDER 202

THE LEICESTERSHIRE COUNTY COUNCIL hereby gives notice that it proposes to make an Order under Sections 1, 2, 4, 5, 19, 32, 35, 45, 46, 47, 49 and Part IV of Schedule 9 of the Road Traffic Regulation Act 1984 ("the Act"), and of all other enabling powers, and after consultation with the Chief Officer of Police in accordance with Part III of Schedule 9 to the Act, the effect of which will be:

To revoke the No Stopping except taxis / No Waiting at Any Time restrictions on part of Bell Street, Lutterworth

To revoke the Limited waiting 1 hour no return within 1 hour Fri – Weds 8am – 6pm / No waiting Thursday, Disabled parking Fri – Weds 8am – 6pm / No waiting Thursday, Limited Waiting 30mins no return within 1 hour Mon - Sat 8am - 6pm and No Waiting at Any Time on parts of Station Road, Lutterworth

To revoke the No waiting 8am – 6pm restrictions on part of High Street, Lutterworth

To impose Disabled Badge Holders Only 8am – 6pm 1 hour no return within 1 hour on part of Bell Street, Lutterworth

To impose a Loading area, loading only 30minutes no return for 30 minutes on part of Station Road, Lutterworth

To impose Limited Waiting 8am - 6pm 1 hour, no return within 1 hour on part of Station Road, Lutterworth

To impose No Waiting at Any Time restrictions on parts of High Street and Rugby Road, Lutterworth

To impose No Waiting at Any Time restrictions on parts of Baker Street, Church Gate and Woodbine Crescent, Lutterworth

To impose No Waiting at Any Time restrictions on part of Church Street, Lutterworth



A copy of the proposed Order, together with a plan illustrating the proposals and an explanatory statement giving the Council's reasons for proposing to make the Order may be inspected during normal office hours at my offices, Room 200, County Hall, Glenfield, Leicester LE3 8RA, at the offices of Harborough District Council, Adam & Eve Street, Market Harborough LE16 7AG or on the Notice Board of Lutterworth Town Council.

Documents can also be viewed online at <https://www.leicestershire.gov.uk/roads-and-travel/cars-and-parking/traffic-management-consultations> from 30th October 2025.

Objections to the proposals, specifying the grounds on which they are made, should be sent in writing to the undersigned by not later than 20th November 2025, quoting reference KJ/HTWMT/6038. Alternatively, objections can be emailed to kevin.jukes@leics.gov.uk or via the online comment form which may be accessed via the link above. If you require alternative formats of this Notice, including larger print or braille, please contact Leicestershire County Council on (0116) 305 0001.

Dated: 30th October 2025

Lauren Haslam, Director of Law and Governance, Leicestershire County Council, County Hall,
Glenfield, Leicester LE3 8RA

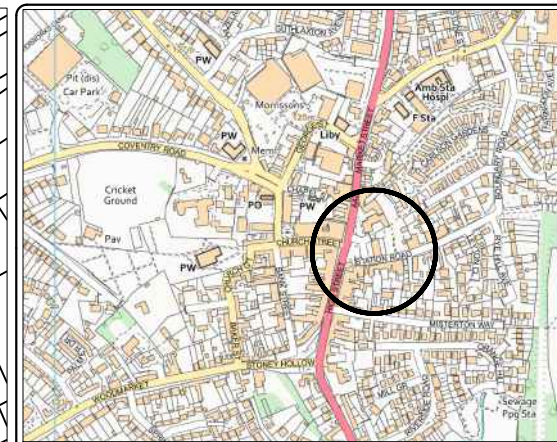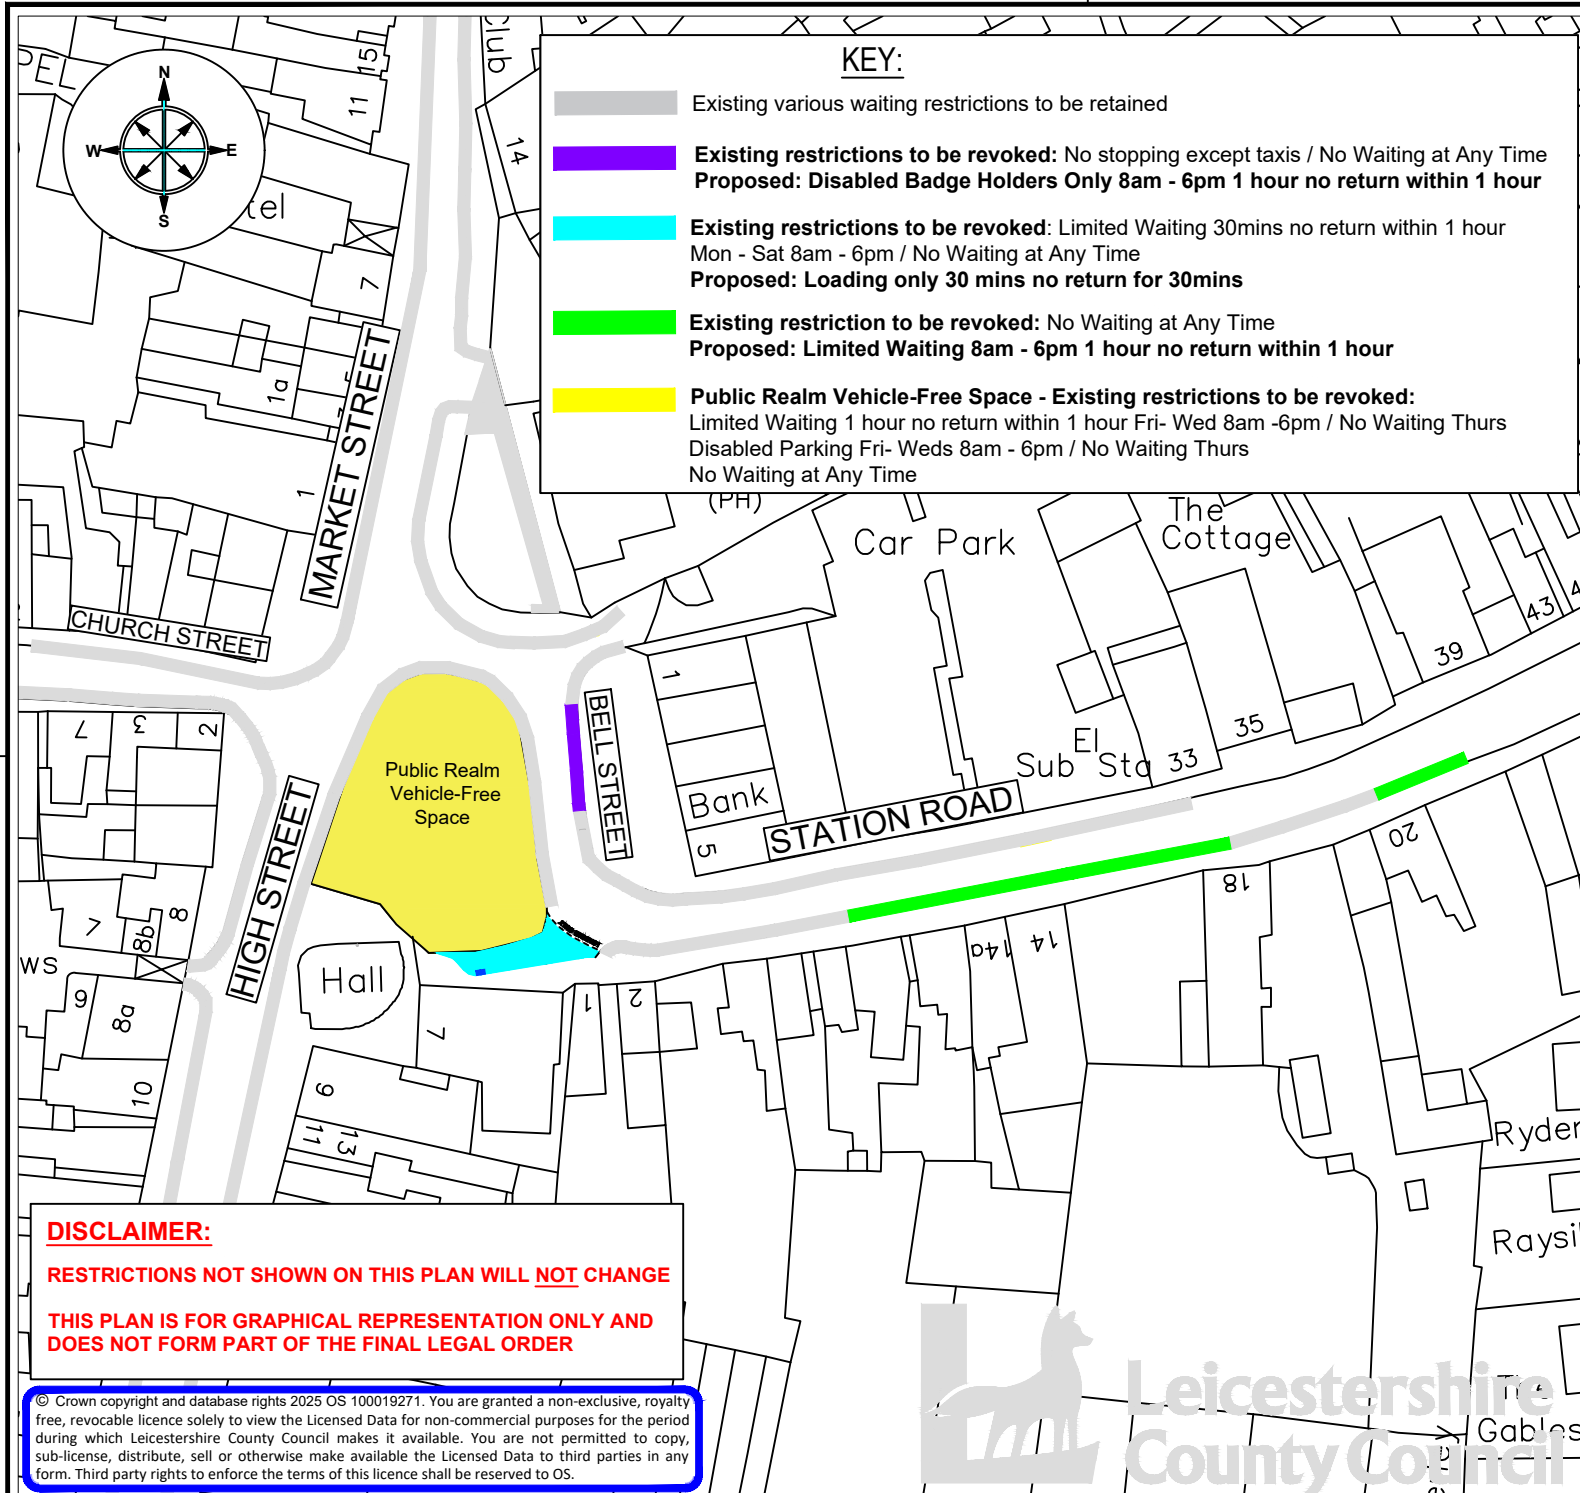

ENVIRONMENT AND
TRANSPORT DEPARTMENT

ANN CARRUTHERS
DIRECTOR

NETWORK MANAGEMENT DEVELOPMENT & GROWTH

BELL STREET, STATION ROAD,
LUTTERWORTH

TITLE: CONSULTATION PLAN



PROPOSED VARIOUS WAITING RESTRICTIONS

DRAWING NUMBER		SCALE	
TMD.072/T1/1-1		NTS	
PREPARED BY:	P SANDHU	DATE: SEPT 2025 SIZE: A4	
CHECKED BY:	L MEASURES		
APPROVED BY:	A HUGHES		

COUNTY HALL * GLENFIELD * LEICESTER * LE3 8ST

Tel:0116 3050001

www.leicestershire.gov.uk

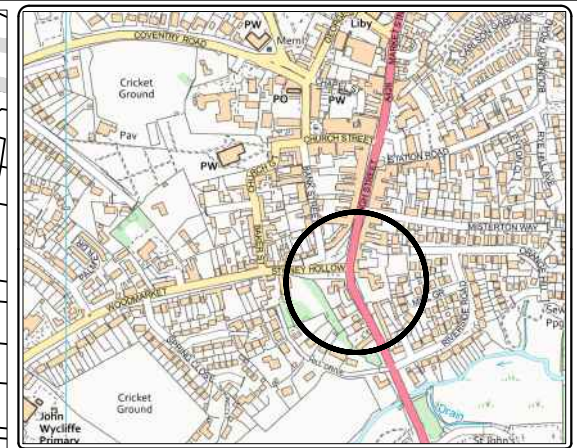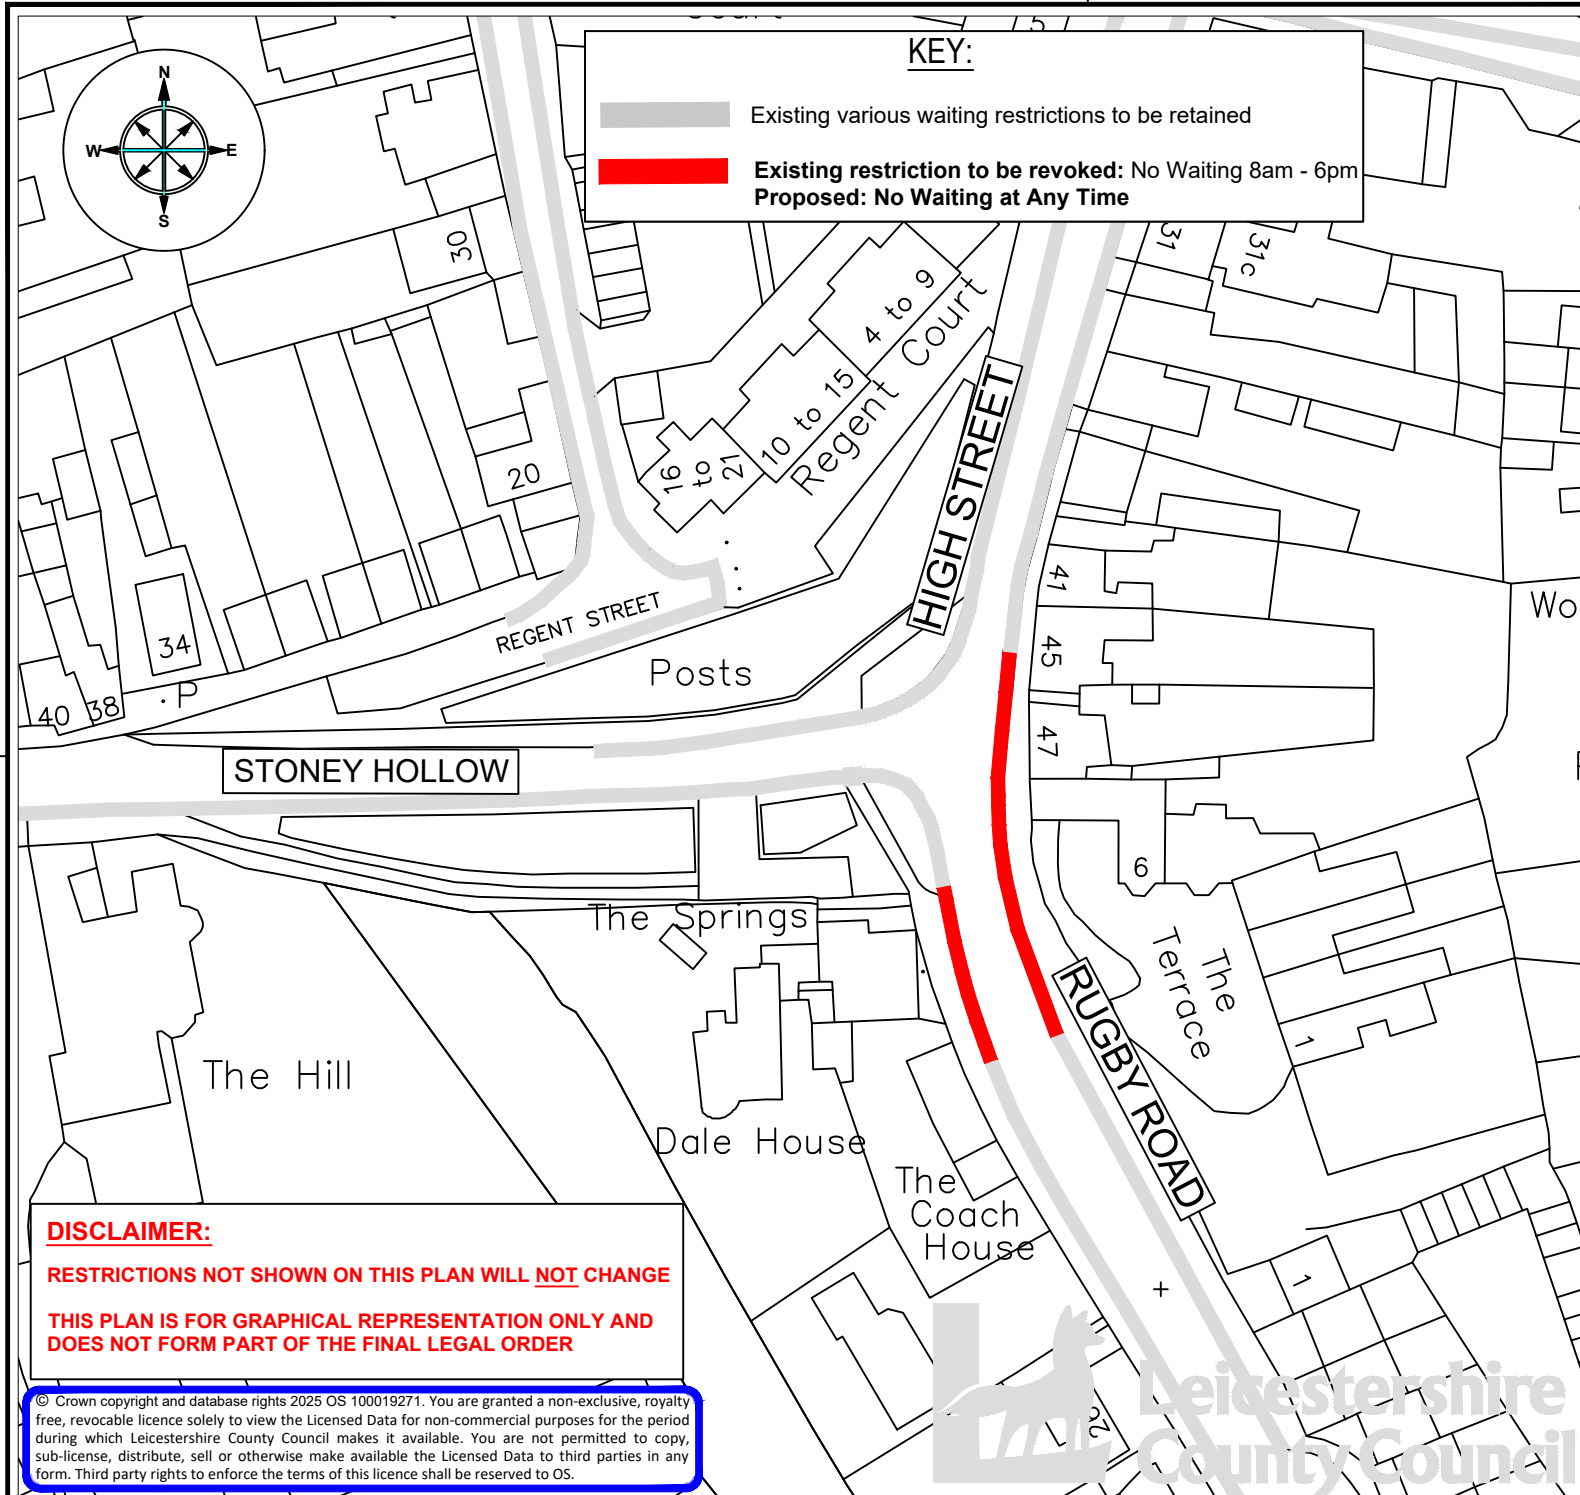

ENVIRONMENT AND
TRANSPORT DEPARTMENT

ANN CARRUTHERS
DIRECTOR

NETWORK MANAGEMENT DEVELOPMENT & GROWTH

HIGH STREET, RUGBY ROAD,
LUTTERWORTH

TITLE: CONSULTATION PLAN


PROPOSED NO WAITING AT ANY TIME RESTRICTIONS

DRAWING NUMBER	SCALE
TMD.072/T1/1-2	NTS
PREPARED BY: P SANDHU	
CHECKED BY: L MEASURES	DATE: SEPT 2025
APPROVED BY: A HUGHES	SIZE: A4

COUNTY HALL * GLENFIELD * LEICESTER * LE3 8ST

Tel:0116 3050001

www.leicestershire.gov.uk

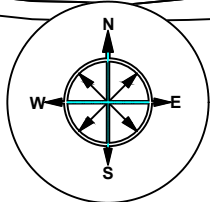

KEY:

- Existing various waiting restrictions to be retained
- Proposed: No Waiting at Any Time

Lancaster Close

19 to 27

CHURCH GATE

WOODBINE CRESCENT

BAKER STREET

DISCLAIMER:

RESTRICTIONS NOT SHOWN ON THIS PLAN WILL NOT CHANGE

THIS PLAN IS FOR GRAPHICAL REPRESENTATION ONLY AND DOES NOT FORM PART OF THE FINAL LEGAL ORDER

© Crown copyright and database rights 2025 OS 100019271. You are granted a non-exclusive, royalty free, revocable licence solely to view the Licensed Data for non-commercial purposes for the period during which Leicestershire County Council makes it available. You are not permitted to copy, sub-license, distribute, sell or otherwise make available the Licensed Data to third parties in any form. Third party rights to enforce the terms of this licence shall be reserved to OS.



ENVIRONMENT AND
TRANSPORT DEPARTMENT

ANN CARRUTHERS
DIRECTOR

NETWORK MANAGEMENT DEVELOPMENT & GROWTH

WOODBINE CRESCENT, BAKER STREET,
CHURCH GATE, LUTTERWORTH

TITLE: CONSULTATION PLAN


PROPOSED NO WAITING AT ANY TIME RESTRICTIONS

DRAWING NUMBER		SCALE	
TMD.072/T1/1-3		NTS	
PREPARED BY:	P SANDHU	DATE:	SEPT 2025
CHECKED BY:	L MEASURES	SIZE :	A4
APPROVED BY:	A HUGHES		

COUNTY HALL * GLENFIELD * LEICESTER * LE3 8ST

Tel:0116 3050001

www.leicestershire.gov.uk

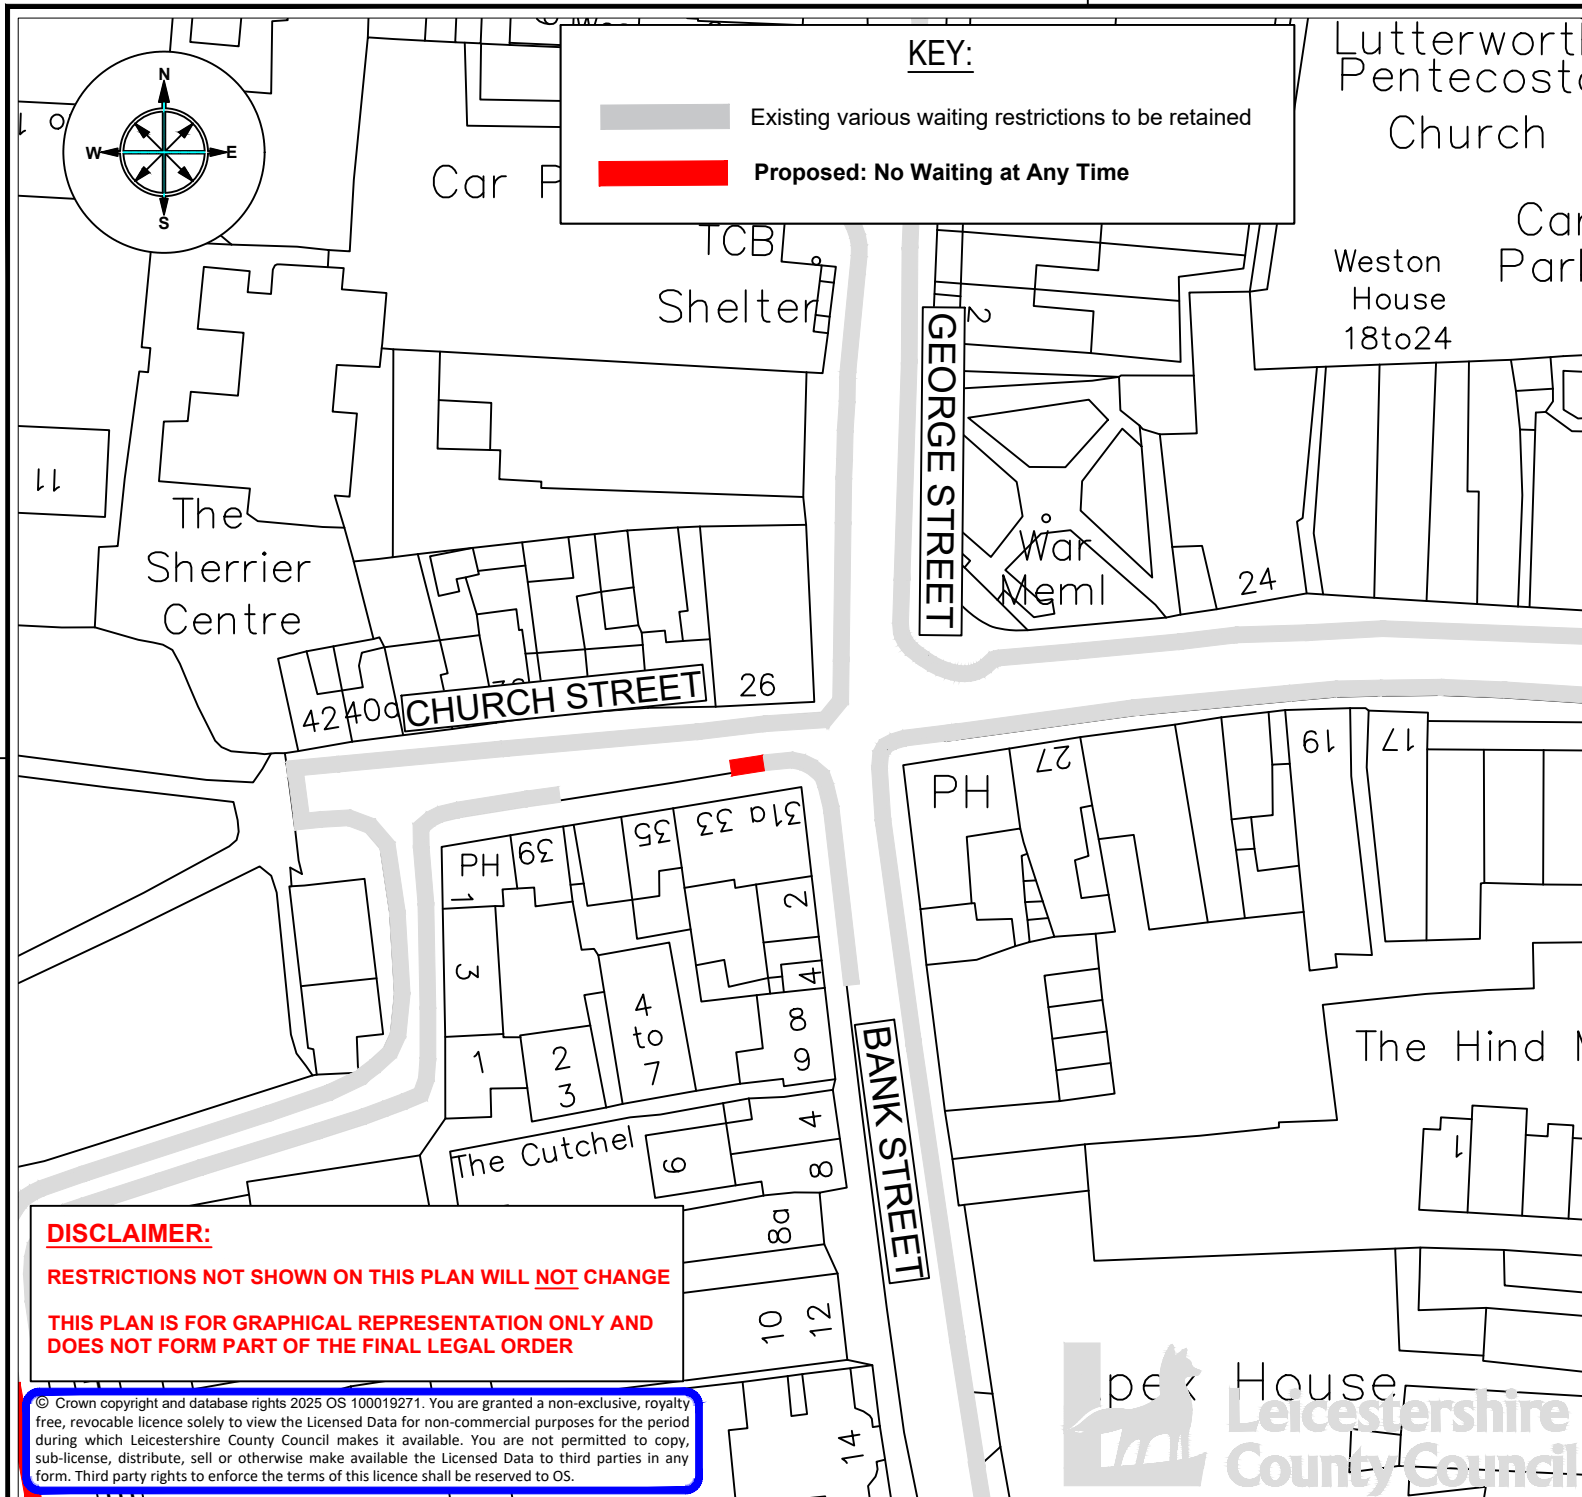

ENVIRONMENT AND
TRANSPORT DEPARTMENT

ANN CARRUTHERS
DIRECTOR

NETWORK MANAGEMENT
DEVELOPMENT & GROWTH

CHURCH STREET, LUTTERWORTH

TITLE: CONSULTATION PLAN
PROPOSED NO WAITING AT ANY TIME RESTRICTIONS

DRAWING NUMBER	SCALE
TMD.072/T1/1-4	NTS
PREPARED BY: P SANDHU	
CHECKED BY: L MEASURES	DATE: SEPT 2025
APPROVED BY: A HUGHES	SIZE: A4

COUNTY HALL * GLENFIELD * LEICESTER * LE3 8ST

Tel:0116 3050001

www.leicestershire.gov.uk

LEICESTERSHIRE COUNTY COUNCIL

DISTRICT OF HARBOROUGH

**BELL STREET, STATION ROAD, HIGH STREET, RUGBY ROAD, WOODBINE
CRESCENT, CHURCH GATE, BAKER STREET, CHURCH STREET,
LUTTERWORTH**

IMPOSITION OF VARIOUS WAITING RESTRICTIONS

STATEMENT OF REASONS

Leicestershire County Council proposes to make the following order on behalf of Harborough District Council to support improvements to the public realm at Market Square, Lutterworth.

The proposed changes are necessary to facilitate the removal of the existing car park and create a high-quality, pedestrian-friendly space designed for markets, public events, and community gatherings.

To facilitate this transformation, it is therefore necessary to revoke and introduce various waiting restrictions and reallocate parking provisions where appropriate.

Revocation of existing restrictions:

Bell Street - No Stopping except taxis / No Waiting at Any Time

Station Road - Limited waiting 1 hour no return within 1 hour Fri – Weds 8am – 6pm /
No waiting Thursday
Disabled parking Fri – Weds 8am – 6pm /No waiting Thursday
Limited Waiting 30mins no return within 1 hour Mon - Sat 8am - 6pm
No Waiting at Any Time

High Street - No Waiting 8am-6pm

Proposed Restrictions:

Bell Street - Disabled Badge Holders Only 8am – 6pm 1 hour no return within 1 hour.

Station Road - Loading area, loading only 30minutes no return for 30 minutes.

Station Road - Limited Waiting 8am - 6pm 1 hour, no return within 1 hour.

Additional Restrictions Proposed:

High Street and Rugby Road - No Waiting at Any Time.
To reinforce the zig-zag markings at the pedestrian crossing.

Woodbine Crescent, Baker Street and Church Gate- No Waiting at Any Time.

To provide junction protection and to prevent obstruction at the pedestrian dropped kerbs. Restrictions to be extended along part of one side of the Church Gate one-way system to help maintain smooth traffic flow and ensure the safe movement of vehicles.

Church Street - No Waiting at Any Time.

To prevent obstruction and maintain clear access to the pedestrian dropped kerb.

These measures are considered necessary to improve pedestrian safety, support community use of public space, address obstructive parking and provide appropriate parking to meet local needs.

The proposals are shown in plans: TMD.072/T1/1, TMD.072/T1/2, TMD.072/T1/3, TMD.072/T1/4.

THE LEICESTERSHIRE COUNTY COUNCIL
(VARIOUS ROADS, THE DISTRICT OF HARBOROUGH) CONSOLIDATION ORDER 2022
(VARIOUS ROADS, LUTTERWORTH)
(AMENDMENT 10) ORDER 202

The Leicestershire County Council ("the Council") in exercise of its powers under Sections 1, 2, 4, 5, 19, 32, 35, 45, 46, 47, 49 and Part IV of Schedule 9 of the Road Traffic Regulation Act 1984 ("the Act") as amended, and of all other enabling powers and after consultation with the Chief Officer of Police in accordance with Part III of Schedule 9 of the Act hereby makes the following Order:-

1. This Order shall come into operation on <<INSERT DATE>> and may be cited as the "Leicestershire County Council (Various Roads, the District of Harborough) Consolidation Order 2022 (Various Roads, Lutterworth) (Amendment 10) Order 202"
2. The "Leicestershire County Council (District of Harborough) Consolidation Order 2022" is hereby amended by the plan(s) specified in the First Schedule to this Order and with the inclusion of the plan(s) specified in the Second Schedule, attached hereto.

FIRST SCHEDULE
Plan(s) to be amended

MS84 - Lutterworth
MS85 - Lutterworth

SECOND SCHEDULE
New Plan(s)

MS84 - Lutterworth
MS85 - Lutterworth

THE COMMON SEAL of THE)
LEICESTERSHIRE COUNTY COUNCIL)
was hereunto affixed this XXX day of XXX)
202 in the presence of)



SCALE	1 : 1250
DATE	13/10/2025
DRAWING No.	
DRAWN BY	



SCALE	1 : 1250
DATE	13/10/2025
DRAWING No.	
DRAWN BY	