

THE LEICESTERSHIRE COUNTY COUNCIL
(ORCHARD STREET AND THE LAWNS, HINCKLEY)
(BOROUGH OF HINCKLEY & BOSWORTH)
(ONE-WAY SYSTEM) ORDER 202

THE LEICESTERSHIRE COUNTY COUNCIL hereby gives notice that it proposes to make an Order under Sections 1(1), 2(1), 2(2), 4 and 5 of the Road Traffic Regulation Act 1984 ("the Act"), and of all other enabling powers, and after consultation with the Chief Officer of Police in accordance with Part III of Schedule 9 to the Act, the effect of which will be:

To update the existing One-Way System Order on parts of Orchard Street and The Lawns, Hinckley.

No physical changes are being made to the highway or its existing layout along any of the above-named roads.

The changes are necessary to correct anomalies in the legal orders and ensure that the One-way system along The Lawns and Orchard Street is enforceable.



A copy of the proposed Order, together with a plan illustrating the proposals and an explanatory statement giving the Council's reasons for proposing to make the Order may be inspected during normal office hours at my offices, Room 200, County Hall, Glenfield, Leicester LE3 8RA, at the offices of Hinckley & Bosworth Borough Council, Hinckley Hub, Rugby Road, Hinckley LE10 0FR.

Documents can also be viewed online at <https://www.leicestershire.gov.uk/roads-and-travel/cars-and-parking/traffic-management-consultations>

Objections to the proposals, specifying the grounds on which they are made, should be sent in writing to the undersigned by not later than 17th December 2025, quoting reference KJ/HTWMT/6043. Alternatively, objections can be emailed to kevin.jukes@leics.gov.uk or via the online comment form which may be accessed via the link above. If you require alternative formats of this Notice, including larger print or braille, please contact Leicestershire County Council on (0116) 305 0001.

Dated: 26th November 2025

Lauren Haslam, Director of Law and Governance, Leicestershire County Council, County Hall, Glenfield, Leicester LE3 8RA

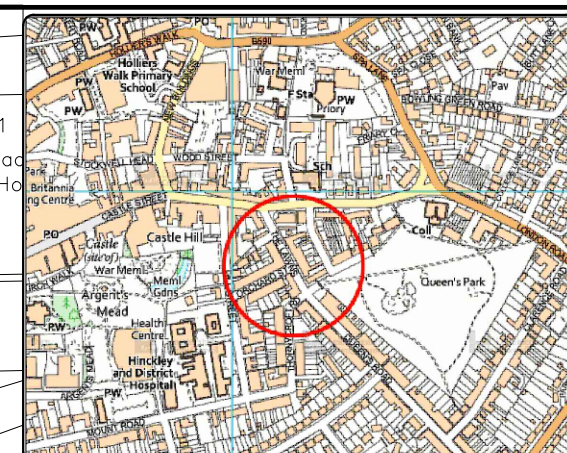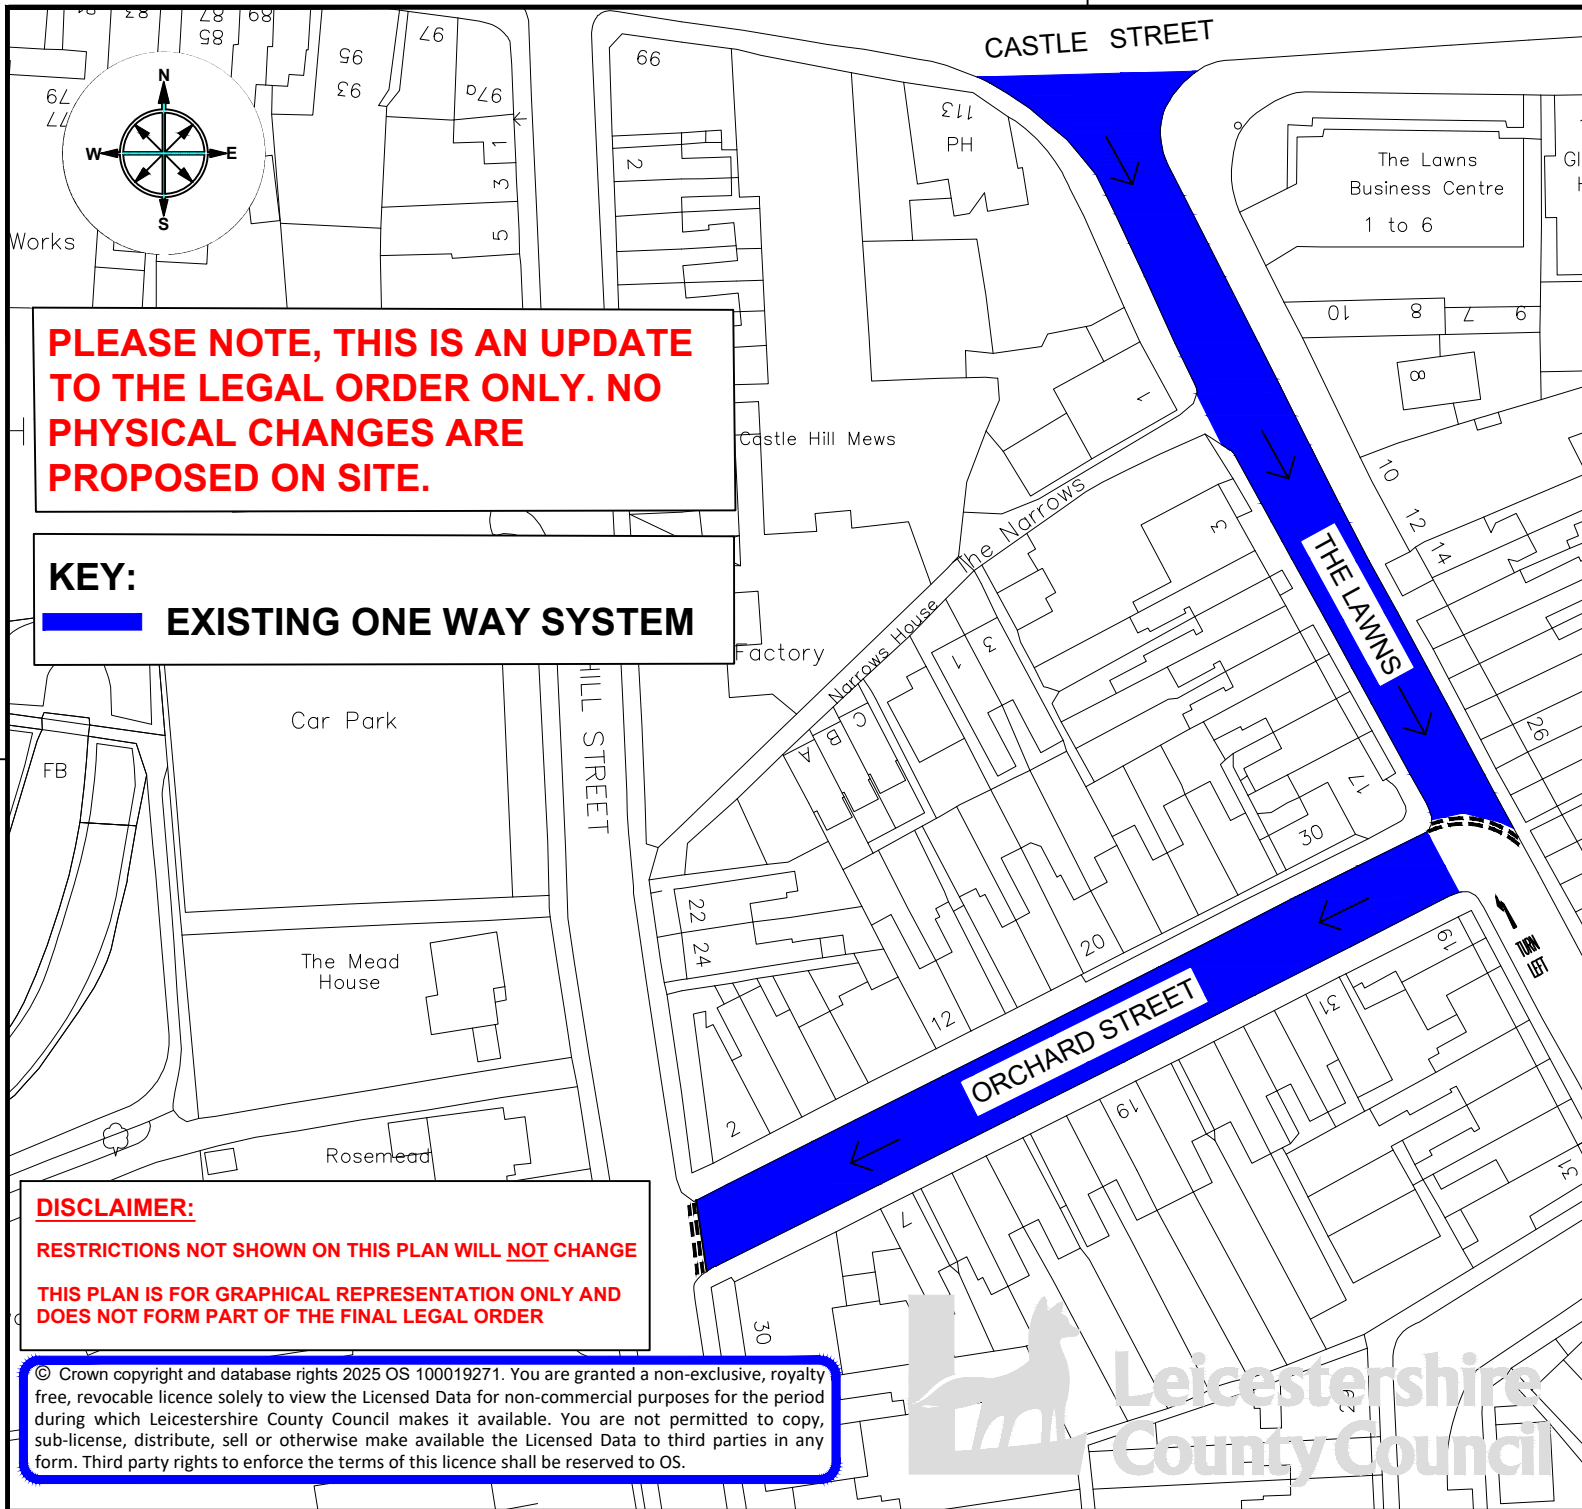

ENVIRONMENT AND
TRANSPORT DEPARTMENT

ANN CARRUTHERS
DIRECTOR

NETWORK MANAGEMENT DEVELOPMENT & GROWTH

THE LAWNS AND ORCHARD STREET, HINCKLEY

TITLE:
**ONE-WAY SYSTEM
CONSULTATION PLAN**

DRAWING NUMBER	SCALE
TM5192/T1/1	NTS
PREPARED BY: FJ	DATE: OCT 2025
CHECKED BY: AH	SIZE: A4
APPROVED BY: AH	

COUNTY HALL * GLENFIELD * LEICESTER * LE3 8ST

Tel:0116 3050001

www.leicestershire.gov.uk

LEICESTERSHIRE COUNTY COUNCIL
BOROUGH OF HINCKLEY AND BOSWORTH
THE LAWNS AND ORCHARD STREET, HINCKLEY
PROPOSED TRAFFIC REGULATION ORDER UPDATE
STATEMENT OF REASONS

Leicestershire County Council proposes to make this order to update the existing traffic regulation orders along The Lawns and Orchard Street, Hinckley.

No physical changes are being made to the highway or its existing layout along any of the above-named roads.

The changes are necessary to correct anomalies in the legal orders and ensure that the One-way system along The Lawns and Orchard Street is enforceable.

THE LEICESTERSHIRE COUNTY COUNCIL
(ORCHARD STREET AND THE LAWNS, HINCKLEY)
(BOROUGH OF HINCKLEY & BOSWORTH)
(ONE-WAY SYSTEM) ORDER 202

The Leicestershire County Council ("the Council") in exercise of its powers under Sections 1(1), 2(1), 2(2), 4 and 5 of the Road Traffic Regulation Act 1984 ("the Act") and of all other enabling powers, after consultation with the Chief Officer of Police in accordance with Part III of Schedule 9 to the Act, hereby makes the following Order:-

1. This Order may be cited as "The Leicestershire County Council (Orchard Street and The Lawns, Hinckley) (Borough of Hinckley & Bosworth) (One Way System) Order 202"
2. The Order shall come into force on the **day of 202**
3. A "motor vehicle" as defined in Section 136 (1) of "the Act" means a mechanically propelled vehicle intended or adapted for use on roads
4. No person, except upon the direction or with the permission of a police officer in uniform, shall cause or permit any motor vehicle to proceed along that length of road except in the direction as specified in the Schedule to this Order.
5. The plan annexed to this Order and marked drawing number TM5192/T1/1 is for identification purposes only.

SCHEDULE

IMPOSITION OF ONE-WAY SYSTEM

Orchard Street - From its junction with The Lawns for 93 metres in a south westerly direction to its junction with Hill Street.

The Lawns - From its junction with Castle Street/London Road for 90 metres in a south easterly direction to its junction with Orchard Street.

THE COMMON SEAL of THE LEICESTERSHIRE)
COUNTY COUNCIL was hereunto affixed)
this day of 202)
in the presence of :-)

Authorised Signatory