

THE LEICESTERSHIRE COUNTY COUNCIL
(STATION ROAD, THE BOROUGH OF HINCKLEY & BOSWORTH) CONSOLIDATION
ORDER 2022 (STATION ROAD, MARKET BOSWORTH)
(AMENDMENT 29) ORDER 202

THE LEICESTERSHIRE COUNTY COUNCIL hereby gives notice that it proposes to make an Order under Sections 1, 2, 4, 5, 19, 32, 35, 45, 46, 47, 49 and Part IV of Schedule 9 to the Road Traffic Regulation Act 1984 ("the Act"), and of all other enabling powers, and after consultation with the Chief Officer of Police in accordance with Part III of Schedule 9 to the Act, the effect of which will be:

1. To impose an additional School Keep-Clear marking on part of Station Road, Market Bosworth


A copy of the proposed Order, together with a plan illustrating the proposals and an explanatory statement giving the Council's reasons for proposing to make the Order may be inspected during normal office hours at my offices, Room 200, County Hall, Glenfield, Leicester LE3 8RA, at the offices of Hinckley & Bosworth Borough Council, Hinckley Hub, Rugby Road, Hinckley LE10 0FR and on the Notice Board of Market Bosworth Parish Council.

Documents can also be viewed online at <https://www.leicestershire.gov.uk/roads-and-travel/cars-and-parking/traffic-management-consultations>

Objections to the proposals, specifying the grounds on which they are made, should be sent in writing to the undersigned by not later than midnight on 17th December 2025, quoting reference KJ/HTWMT/6045. Alternatively, objections can be emailed to kevin.jukes@leics.gov.uk or via the online comment form which may be accessed via the link above. If you require alternative formats of this Notice, including larger print or braille, please contact Leicestershire County Council on (0116) 305 0001.


Dated: 26th November 2025

Lauren Haslam, Director of Law and Governance, Leicestershire County Council, County Hall, Glenfield, Leicester LE3 8RA

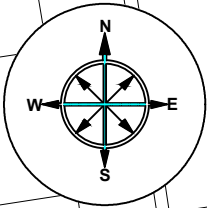

EXISTING MANDATORY SCHOOL KEEP CLEAR RESTRICTION - MON TO FRI - 8AM TO 4PM.

PROPOSED MANDATORY SCHOOL KEEP CLEAR RESTRICTION - MON TO FRI - 8AM TO 4PM.

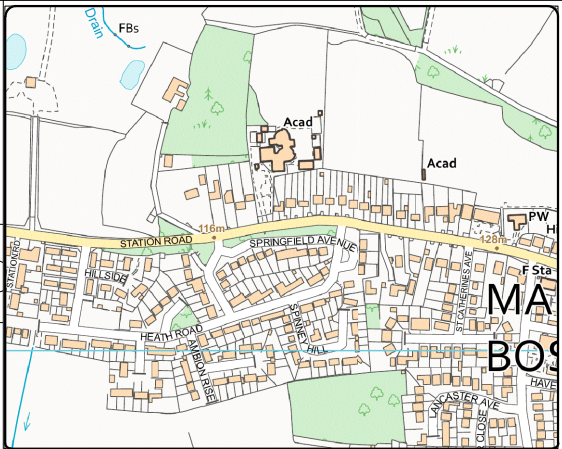

ENVIRONMENT AND
TRANSPORT DEPARTMENT

ANN CARRUTHERS
DIRECTOR

NETWORK MANAGEMENT
DEVELOPMENT & GROWTH

STATION ROAD, MARKET BOSWORTH

TITLE:
**SCHOOL KEEP CLEAR
CONSULTATION PLAN**

DRAWING NUMBER		SCALE	
TM5196/T1/1		NTS	
PREPARED BY:	C MACLAUCHLAN	DATE:	OCT 2025
CHECKED BY:	F JONES	SIZE :	A4
APPROVED BY:	A HUGHES		

COUNTY HALL * GLENFIELD * LEICESTER * LE3 8ST

Tel:0116 3050001

www.leicestershire.gov.uk

DISCLAIMER:

RESTRICTIONS NOT SHOWN ON THIS PLAN WILL NOT CHANGE

THIS PLAN IS FOR GRAPHICAL REPRESENTATION ONLY AND DOES NOT FORM PART OF THE FINAL LEGAL ORDER

© Crown copyright and database rights 2025 OS 100019271. You are granted a non-exclusive, royalty free, revocable licence solely to view the Licensed Data for non-commercial purposes for the period during which Leicestershire County Council makes it available. You are not permitted to copy, sub-license, distribute, sell or otherwise make available the Licensed Data to third parties in any form. Third party rights to enforce the terms of this licence shall be reserved to OS.



LEICESTERSHIRE COUNTY COUNCIL
DISTRICT OF HINCKLEY & BOSWORTH
STATION ROAD, MARKET BOSWORTH
PROPOSED SCHOOL KEEP CLEAR RESTRICTION
STATEMENT OF REASONS

Leicestershire County Council proposes to make the following order.

To introduce an additional School Keep-Clear marking opposite St. Peter's C. E. Primary Academy, Market Bosworth. The additional restriction is being advertised due to several concerns being raised to the County Council: regarding vehicles parking closely to the school entrance, restricting visibility and creating a dangerous environment for children entering and exiting the school.

The proposal shall restrict vehicles from parking where markings currently exist and are being proposed, between Monday to Friday 8am – 4pm, to create a safe highway environment allowing for safe passage for all its users.

THE LEICESTERSHIRE COUNTY COUNCIL
(STATION ROAD, THE BOROUGH OF HINCKLEY & BOSWORTH) CONSOLIDATION
ORDER 2022 (STATION ROAD, MARKET BOSWORTH)
(AMENDMENT 29) ORDER 202

The Leicestershire County Council ("the Council") in exercise of its powers under Sections 1, 2, 4, 5, 19, 32, 35, 45, 46, 47, 49 and Part IV of Schedule 9 of the Road Traffic Regulation Act 1984 ("the Act") as amended, and of all other enabling powers and after consultation with the Chief Officer of Police in accordance with Part III of Schedule 9 of the Act hereby makes the following Order:-

1. This Order shall come into operation on <<INSERT DATE>> and may be cited as the "Leicestershire County Council (Station Road, The Borough of Hinckley and Bosworth) Consolidation Order 2022 (Station Road, Market Bosworth) (Amendment 29) Order 202"
2. The "Leicestershire County Council (Borough of Hinckley and Bosworth) Consolidation Order 2022" is hereby amended by the plan(s) specified in the First Schedule to this Order and with the inclusion of the plan(s) specified in the Second Schedule, attached hereto.


FIRST SCHEDULE
Plan(s) to be amended

IY43 - Market Bosworth

SECOND SCHEDULE
New Plan(s)

IY43 - Market Bosworth

THE COMMON SEAL of THE	)
LEICESTERSHIRE COUNTY COUNCIL	)
was hereunto affixed this XXX day of	)
XXXX 202 in the presence of	)

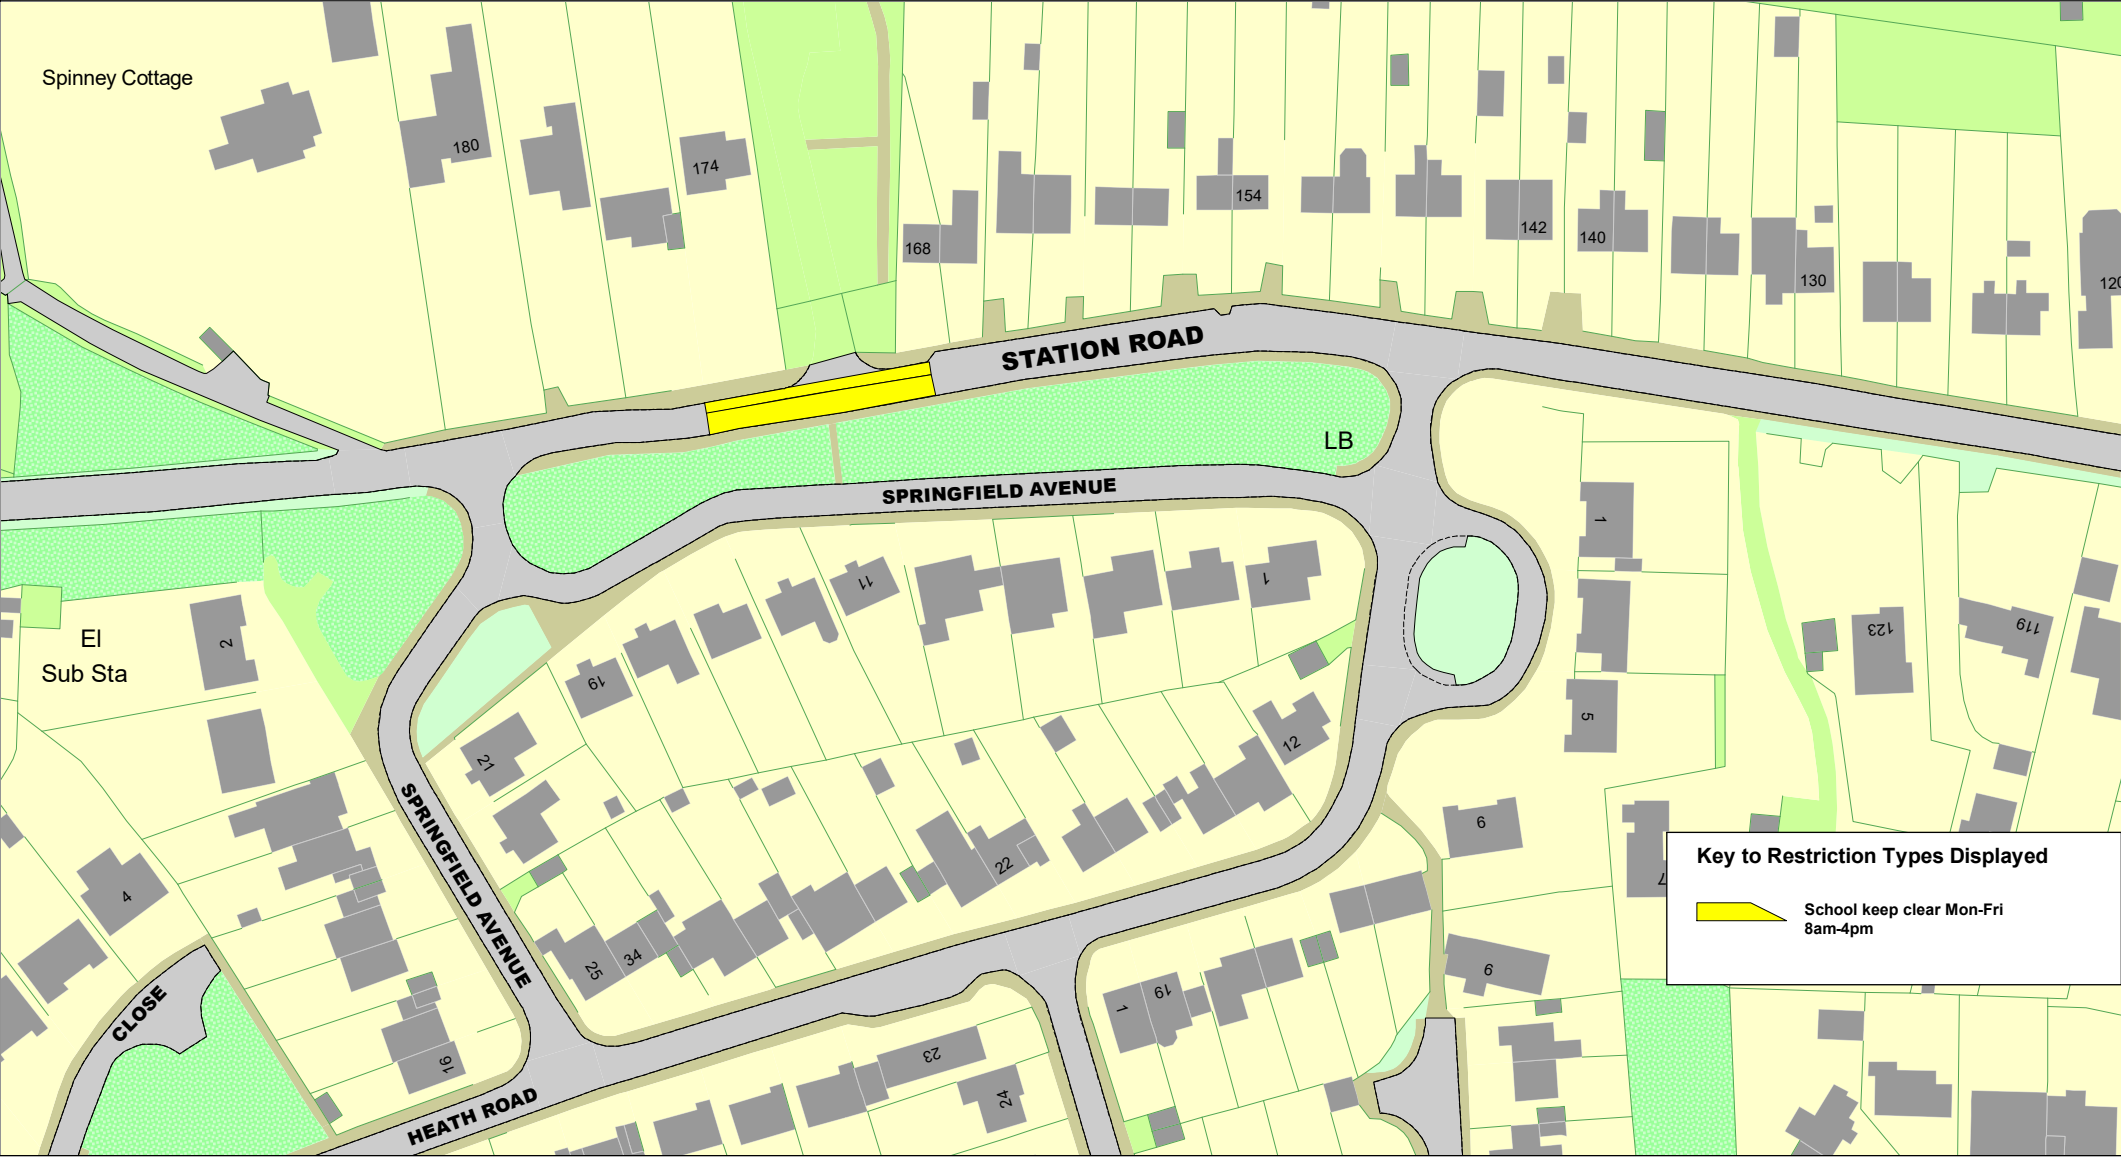

SCALE	1 : 1250
DATE	27/10/2025
DRAWING No.	
DRAWN BY	