

THE LEICESTERSHIRE COUNTY COUNCIL
(DESFORD LANE, KIRBY MUXLOE DISTRICT OF BLABY)
(IMPOSITION OF A 40MPH SPEED LIMIT) ORDER 202

THE LEICESTERSHIRE COUNTY COUNCIL hereby gives notice that it proposes to make an Order under Sections 5, 81, 82(2), 83(2), 84 and Part IV of Schedule 9 of the Road Traffic Regulation Act 1984 ("the Act"), and of all other enabling powers, and after consultation with the Chief Officer of Police in accordance with Part III of Schedule 9 to the Act, the effect of which will be:



To impose a 40MPH Speed Limit on part of Desford Lane, Kirby Muxloe

A copy of the proposed Order, together with a plan illustrating the proposals and an explanatory statement giving the Council's reasons for proposing to make the Order may be inspected until 17th December 2025 during normal office hours at my offices, Room 200, County Hall, Glenfield, Leicester LE3 8RA on the councils website at <https://www.leicestershire.gov.uk/roads-and-travel/cars-and-parking/traffic-management-consultations>, at the offices of Blaby District Council, Desford Road, Narborough, Leicester, LE19 2EP and on the notice board at Kirby Muxloe Parish Council. All documents relating to the proposal will remain available on request, in compliance with statute by contacting legalpropertyandenvironment@leics.gov.uk

Objections to the proposals, specifying the grounds on which they are made, should be sent in writing to the undersigned by not later than 17th December 2025, quoting reference HT/HTWMT/6040. Alternatively, objections can be emailed to hayley.tennant@leics.gov.uk or via the online comment form which may be accessed via the link above. If you require alternative formats of this Notice, including larger print or braille, please contact Leicestershire County Council on (0116) 305 0001.

Dated: 26th November 2025

Lauren Haslam, Director of Law and Governance, Leicestershire County Council, County Hall, Glenfield, Leicester LE3 8RA

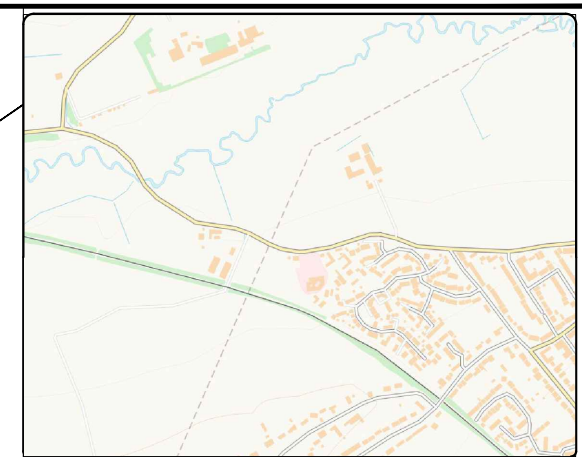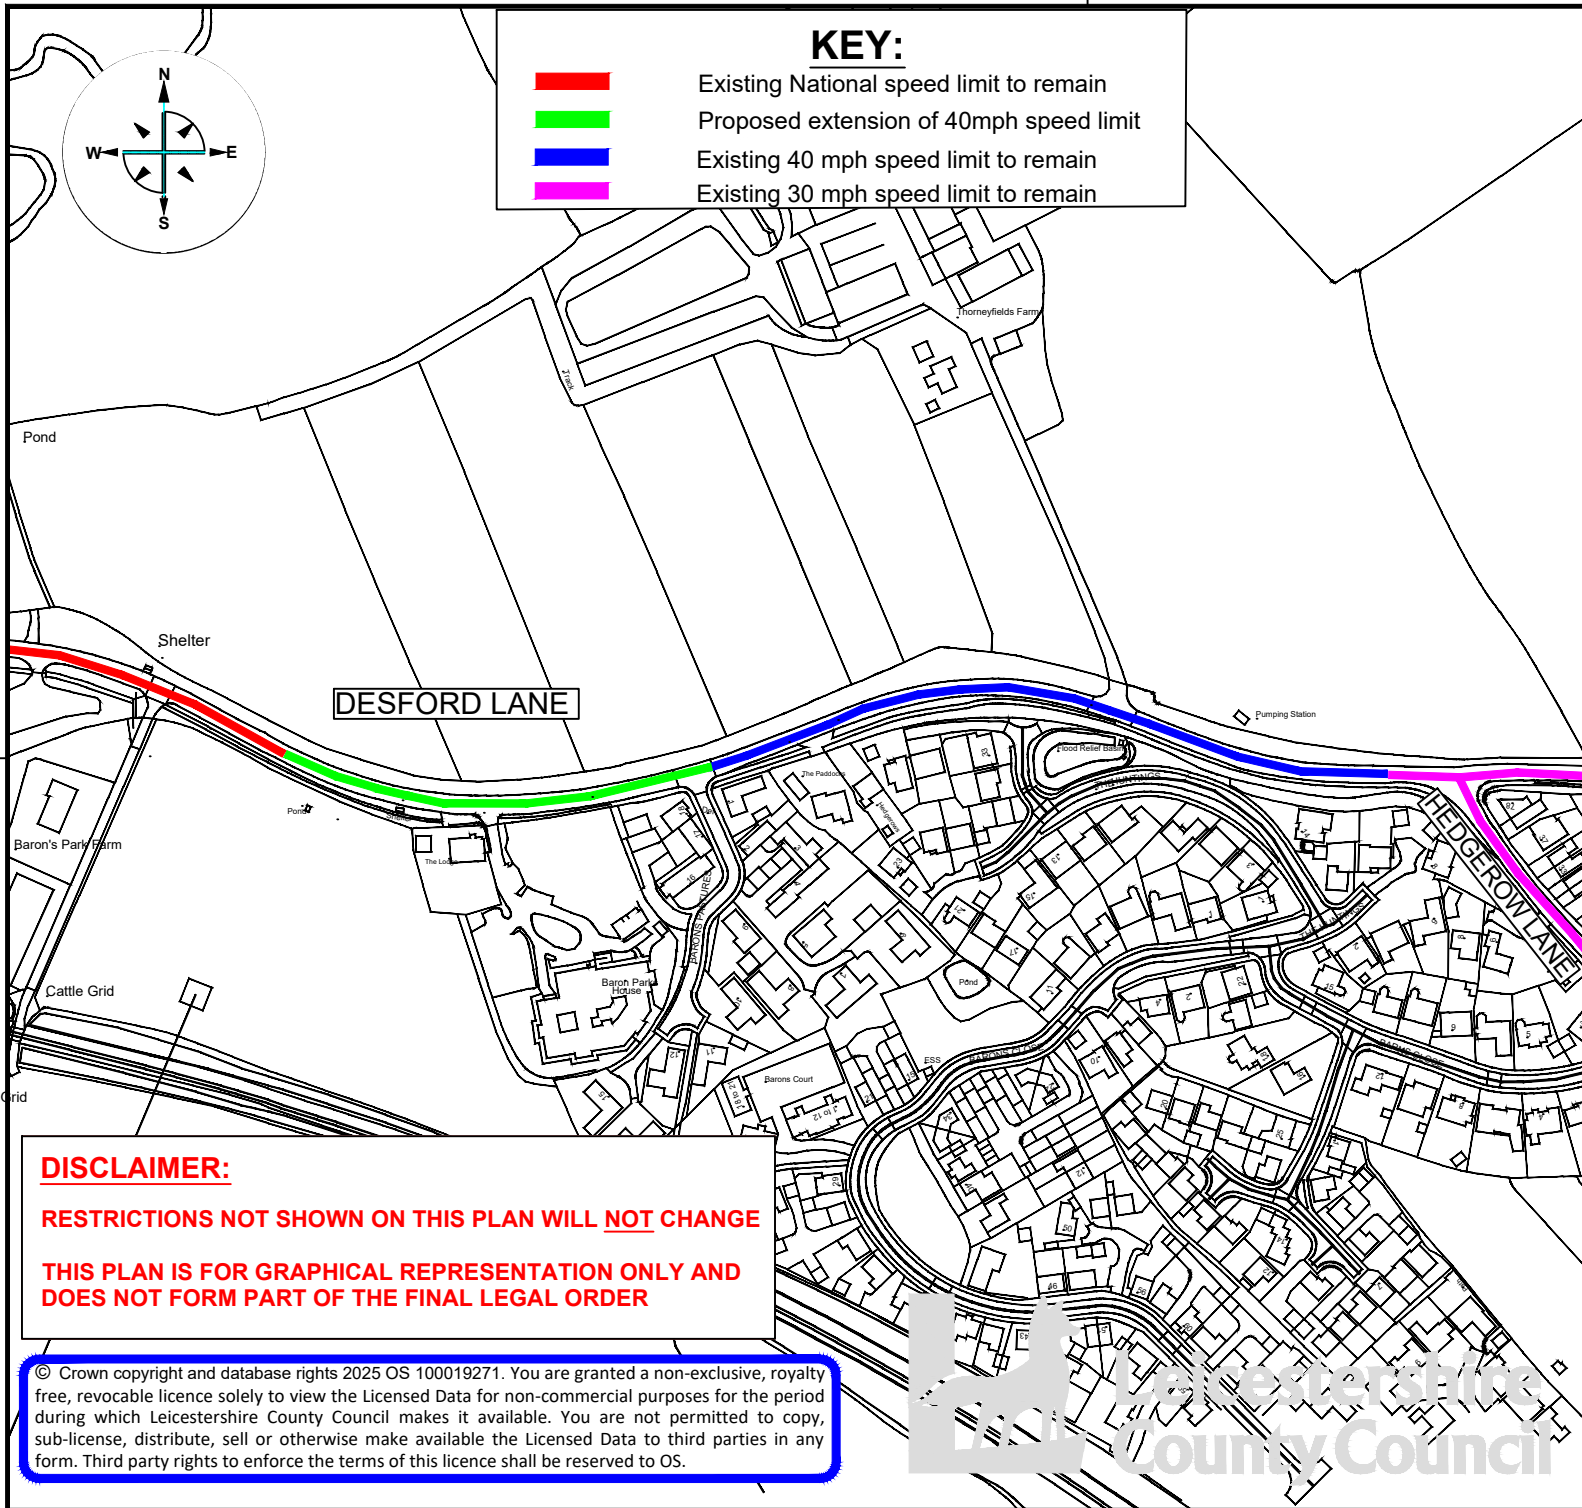

ENVIRONMENT AND
TRANSPORT DEPARTMENT

ANN CARRUTHERS
DIRECTOR

NETWORK MANAGEMENT DEVELOPMENT & GROWTH

DESFORD LANE, KIRBY MUXLOE

TITLE:
PROPOSED SPEED LIMIT CHANGE

DRAWING NUMBER	SCALE
DCSTRO-023T1/1	NTS
PREPARED BY: C C	DATE: SEPT 2025
CHECKED BY: R S	SIZE: A4
APPROVED BY: A H	

COUNTY HALL * GLENFIELD * LEICESTER * LE3 8ST

Tel:0116 3050001

www.leicestershire.gov.uk

DISCLAIMER:

RESTRICTIONS NOT SHOWN ON THIS PLAN WILL NOT CHANGE

THIS PLAN IS FOR GRAPHICAL REPRESENTATION ONLY AND
DOES NOT FORM PART OF THE FINAL LEGAL ORDER

© Crown copyright and database rights 2025 OS 100019271. You are granted a non-exclusive, royalty free, revocable licence solely to view the Licensed Data for non-commercial purposes for the period during which Leicestershire County Council makes it available. You are not permitted to copy, sub-license, distribute, sell or otherwise make available the Licensed Data to third parties in any form. Third party rights to enforce the terms of this licence shall be reserved to OS.

LEICESTERSHIRE COUNTY COUNCIL
DISTRICT OF BLABY, LEICESTERSHIRE
DESFORD LANE, KIRBY MUXLOE
IMPOSITION OF 40MPH SPEED LIMIT
STATEMENT OF REASONS

Leicestershire County Council proposes to make the following order.

On behalf of the developer Wheatcroft Homes and approved under planning consent 2015/1221/04/HCON/REVOBS3, it is necessary to reduce the existing national speed limit and introduce a 40mph speed limit on Desford Lane, Kirby Muxloe.

The proposed 40mph speed limit is intended to improve safety for access and egress for the proposed new development and provide a safe highway environment.

This order will see a 40mph speed limit on the following roads:

Desford Lane, Kirby Muxloe.

This scheme is being introduced on the grounds of road safety.

The proposals as shown drawing no. DCSTRO-023/T1/1

THE LEICESTERSHIRE COUNTY COUNCIL
(DESFORD LANE, KIRBY MUXLOE DISTRICT OF BLABY)
(IMPOSITION OF A 40MPH SPEED LIMIT) ORDER 202

The Leicestershire County Council ("the Council") in exercise of its powers under Sections 5, 81, 82(2), 83(2), 84 and Part IV of Schedule 9 of the Road Traffic Regulation Act 1984 ("the Act") and of all other enabling powers, after consultation with the Chief Officer of Police in accordance with Part III of Schedule 9 to the Act, hereby makes the following Order:-

1. This Order may be cited as "The Leicestershire County Council (Desford Lane, Kirby Muxloe District of Blaby) (Imposition of a 40 MPH Speed Limit) Order 202"
2. The Order shall come into force on the **INSERT DATE**
3. The Orders referred to in Schedule 1 are hereby revoked in full
4. No person shall drive any motor vehicle at a speed exceeding 40 MPH on the length of road as specified in Schedule 2 to this Order.
5. The plan annexed to this Order and marked drawing number DCSTRO-023T1/1 is for identification purposes only.

SCHEDULE 1

REVOCATION IN FULL

THE LEICESTERSHIRE COUNTY COUNCIL
(DESFORD LANE, KIRBY MUXLOE)
(IMPOSITION OF DE-RESTRICTED ROAD STATUS) ORDER 2013

THE LEICESTERSHIRE COUNTY COUNCIL
(DESFORD LANE (B5380) (PART) PARISH OF KIRBY MUXLOE) - (40 M.P.H.
SPEED LIMIT) ORDER 1995

SCHEDULE 2

IMPOSITION OF THE 40MPH SPEED LIMIT

Desford Lane, Kirby Muxloe

From a point 36 meters west of its junction with Hedgerow Lane to a point 450 meters west of its junction with Hedgerow Lane.

THE COMMON SEAL of THE LEICESTERSHIRE)
COUNTY COUNCIL was hereunto affixed)
This **INSERT DATE**)
in the presence of :-)

THE LEICESTERSHIRE COUNTY COUNCIL

(DESFORD LANE (B5380) (PART) PARISH OF KIRBY MUXLOE)

(40 M.P.H. SPEED LIMIT) ORDER 1995

The Leicestershire County Council ("the Council") in exercise of its powers under Sections 84(1) and (2) of the Road Traffic Regulation Act 1984 ("the Act") and of all other enabling powers, and after consultation with the chief officer of police in accordance with Part III of Schedule 9 to the Act, hereby makes the following Order:-

1. No person shall drive any motor vehicle at a speed exceeding 40 miles per hour on that length of road known as Desford Lane (B5380) in the Parish of Kirby Muxloe which extends from a point 34 metres west of its junction with Desford Road in a generally westerly direction for a distance of 270 metres.
2. This Order may be cited as "The Leicestershire County Council (Desford Lane (B5380) (Part) Parish of Kirby Muxloe) (40 M.P.H. Speed Limit) Order 1995", and shall come into force on the 30th day of January 1995.

THE COMMON SEAL of THE LEICESTERSHIRE)
COUNTY COUNCIL was hereunto affixed)
this 20th day of January 1995)
in the presence of:-)




Assistant County Secretary

2721K



6370

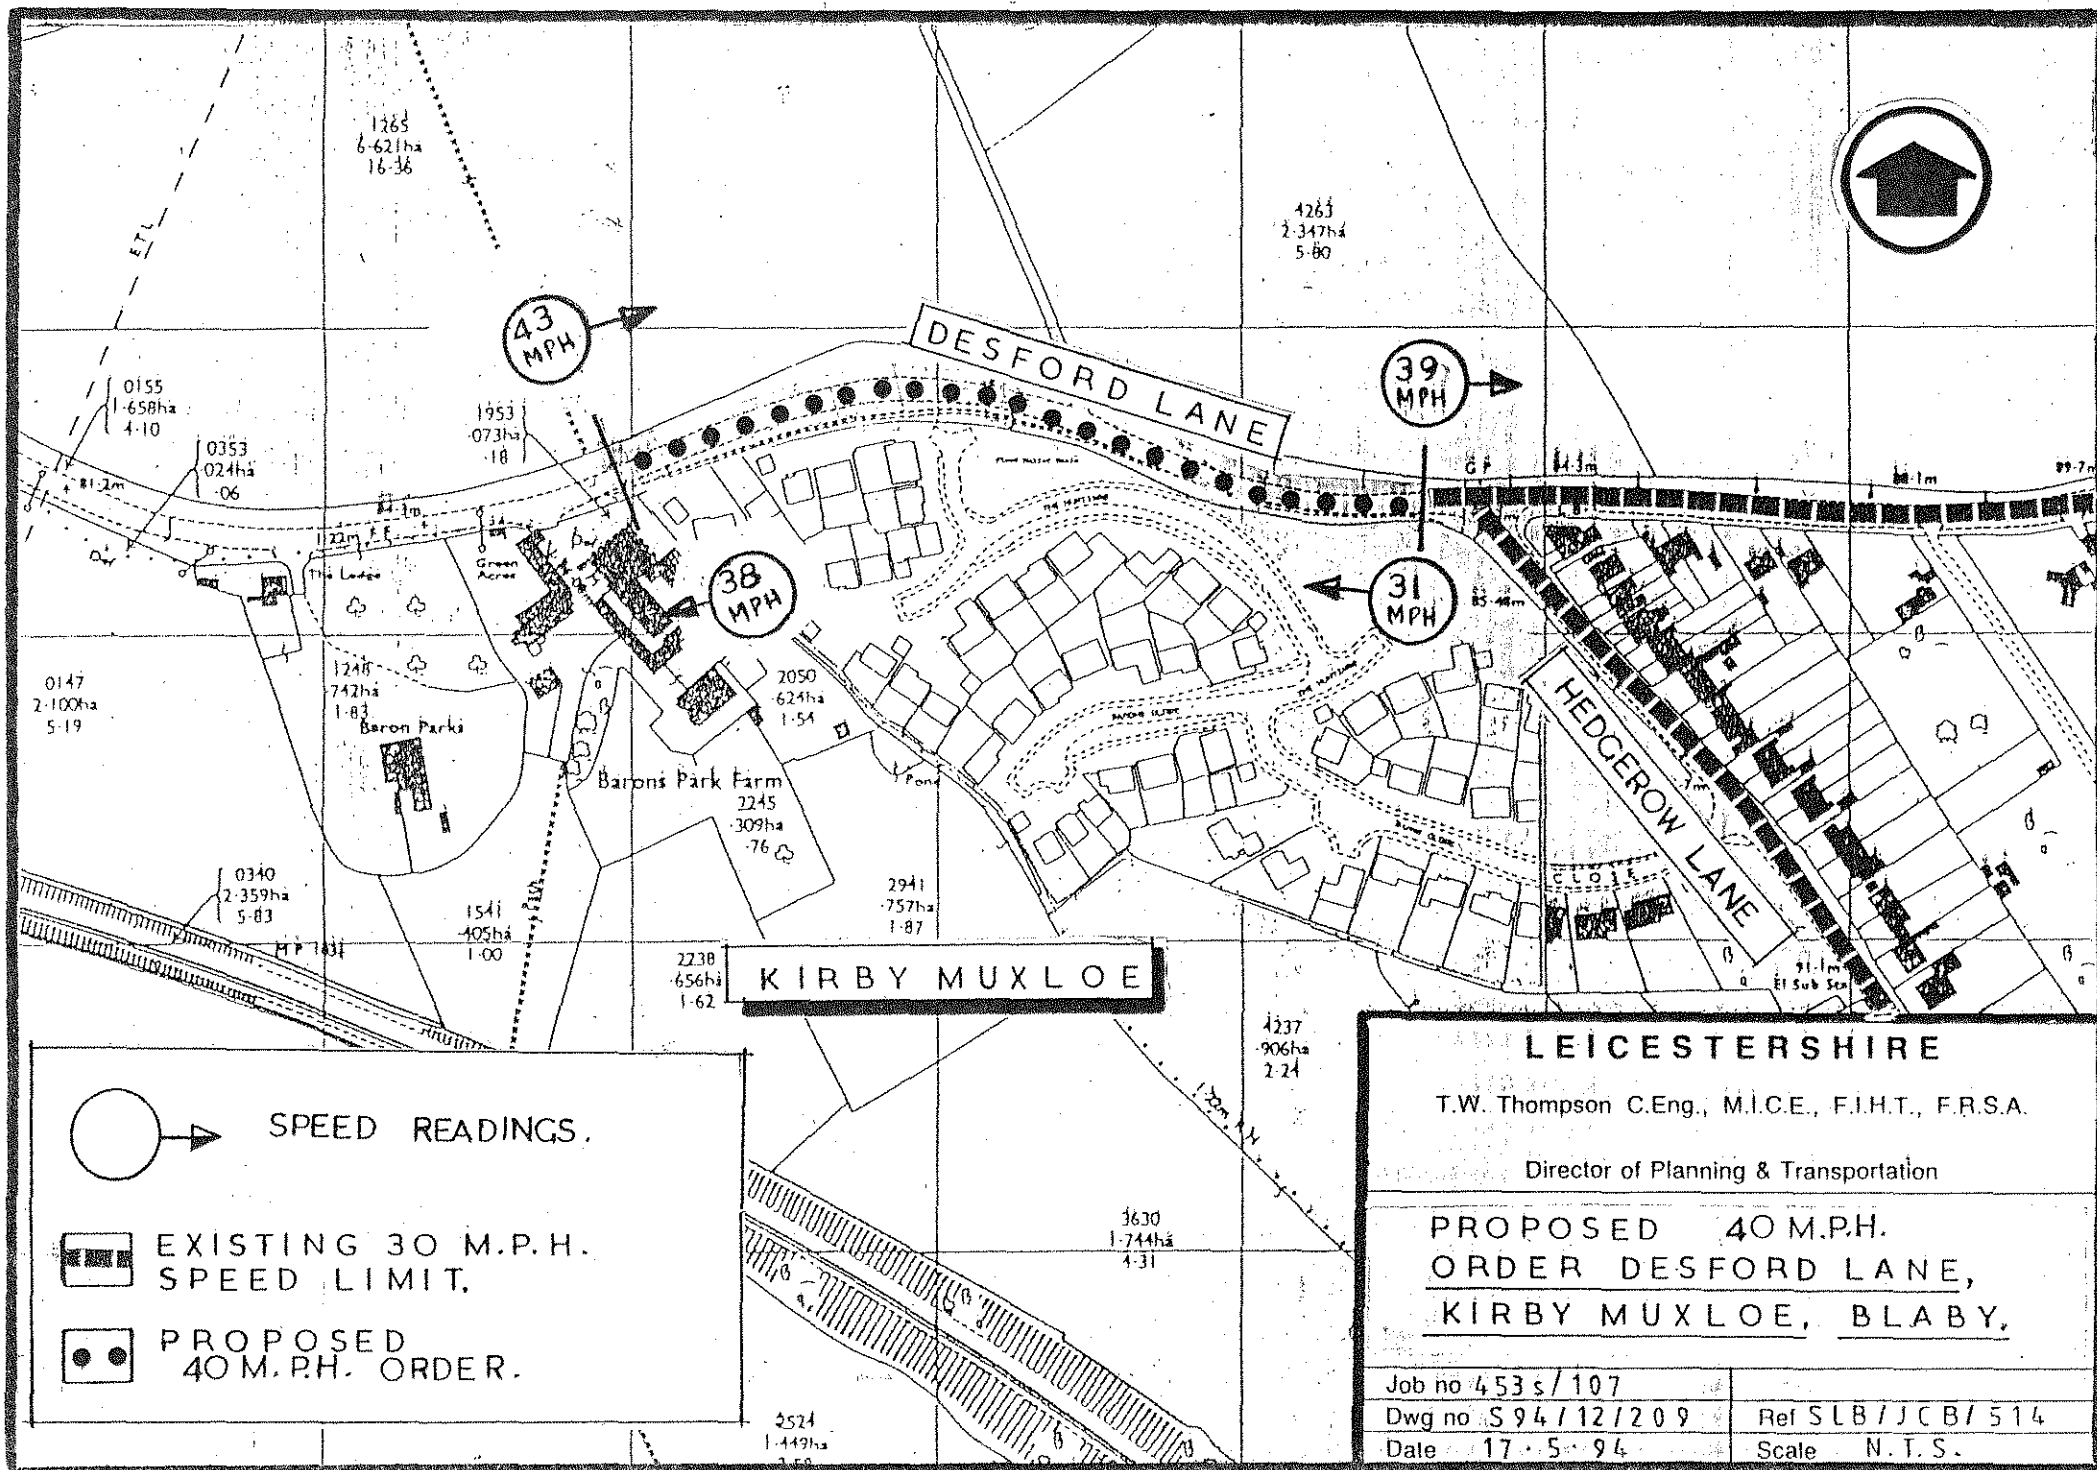

APPENDIX A

THE LEICESTERSHIRE COUNTY COUNCIL
(DESFORD LANE, KIRBY MUXLOE)
(IMPOSITION OF DE-RESTRICTED ROAD STATUS) ORDER 2013

The Leicestershire County Council ("the Council") in exercise of its powers under Sections 5, 81-84 and Part IV of Schedule 9 of the Road Traffic Regulation Act 1984 ("the Act") and of all other enabling powers, after consultation with the Chief Officer of Police in accordance with Part III of Schedule 9 to the Act, hereby makes the following Order:-

1. This Order may be cited as "The Leicestershire County Council (Desford Lane, Kirby Muxloe) (Imposition of De-Restricted Road Status) Order 2013" and shall come into force on the Eleventh day of November 2013
2. The length of road as specified in the Schedule to this Order shall become a derestricted road.
3. The plan annexed to this Order and marked drawing number TM4106/1/2013 is for identification purposes only.

SCHEDULE

IMPOSITION OF DE-RESTRICTED ROAD STATUS


Desford Lane, Kirby Muxloe

From a point 270 metres west of its junction with Desford Road to a point 410 metres west of its junction with Desford Road.


THE COMMON SEAL of THE LEICESTERSHIRE)
COUNTY COUNCIL was hereunto affixed)
this Sixth day of November 2013 in the presence of :-)

Lawrence Barker



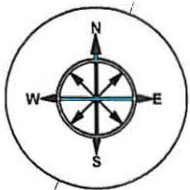

- Existing 40 mph speed limit
- Existing national speed limit to be de-restricted
- Existing national speed limit

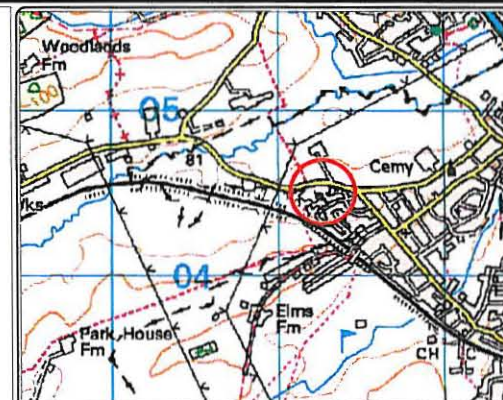

**Leicestershire
County Council**

**ENVIRONMENT AND
TRANSPORT DEPARTMENT**



INVESTOR IN PEOPLE

TRAFFIC & SAFETY GROUP

DESFORD LANE, KIRBY MUXLOE

**TITLE:
FORMALISATION OF NATIONAL SPEED
LIMIT WITHIN A STREET LIT AREA**

DRAWING NUMBER	SCALE
TM4106/1/2013	NTS
PREPARED BY: R DAVIS	DATE: JULY 2013
CHECKED BY: S BULLEN	SIZE: A4

COUNTY HALL * GLENFIELD * LEICESTER * LE3 8ST

Tel: 0116 3050001 * Fax: 0116 3050006

E-Mail address: customerservices@leics.gov.uk www.leics.gov.uk

DISCLAIMER:

**OTHER RESTRICTIONS NOT SHOWN ON THIS
PLAN ARE NOT PART OF THE PROPOSED
SCHEME AND THEREFORE WILL NOT CHANGE**

**THIS PLAN IS FOR GRAPHICAL REPRESENTATION
ONLY AND DOES NOT FORM PART OF THE FINAL
LEGAL ORDER**

MAPINFO (C) Leicestershire County Council

© Crown copyright. All rights reserved. Leicestershire County Council 100019271.
Published 2013.