

THE LEICESTERSHIRE COUNTY COUNCIL
(VARIOUS ROADS, THE DISTRICT OF NORTH-WEST LEICESTERSHIRE)
CONSOLIDATION ORDER 2022 (VARIOUS ROADS, COALVILLE, HUGGLESCOTE AND
IBSTOCK) (AMENDMENT 14) ORDER 202

THE LEICESTERSHIRE COUNTY COUNCIL hereby gives notice that it proposes to make an Order under Sections 1, 2, 4, 5, 19, 32, 35, 45, 46, 47, 49 and Part IV of Schedule 9 of the Road Traffic Regulation Act 1984 ("the Act"), and of all other enabling powers, and after consultation with the Chief Officer of Police in accordance with Part III of Schedule 9 to the Act, the effect of which will be:

To impose No Waiting at Any Time Restrictions on parts of Ashby Road and Belmont Drive, Coalville

To impose No Waiting at Any Time Restrictions on parts of Garfield Road, Hugglescote

To impose No Waiting at Any Time Restrictions on parts of Copson Street and Curzon Street, Ibstock

To impose No Waiting at Any Time Restrictions on parts of Fairfield and Orchard Street, Ibstock

To impose No Waiting at Any Time Restrictions on parts of Leicester Road, Melbourne Road and Penistone Street, Ibstock



A copy of the proposed Order, together with a plan illustrating the proposals and an explanatory statement giving the Council's reasons for proposing to make the Order may be inspected during normal office hours at my offices, Room 200, County Hall, Glenfield, Leicester LE3 8RA or at the offices of North-West Leicestershire District Council, Council Offices, Coalville, Leicestershire LE67 3FJ and on the Notice Boards of Hugglescote and Donington Le Heath Parish Council and Ibstock Parish Council Council.

Documents can also be viewed online at <https://www.leicestershire.gov.uk/roads-and-travel/cars-and-parking/traffic-management-consultations> from 28th November 2025

Objections to the proposals, specifying the grounds on which they are made, should be sent in writing to the undersigned by not later than 19th December 2025, quoting reference KJ/HTWMT/6056. Alternatively, objections can be emailed to kevin.jukes@leics.gov.uk or via the online comment form which may be accessed via the link above. If you require alternative formats of this Notice, including larger print, braille or fax transmission, please contact Leicestershire County Council on (0116) 305 0001.

Dated: 28th November 2025

Lauren Haslam, Director of Law and Governance, Leicestershire County Council, County Hall, Glenfield, Leicester LE3 8RA

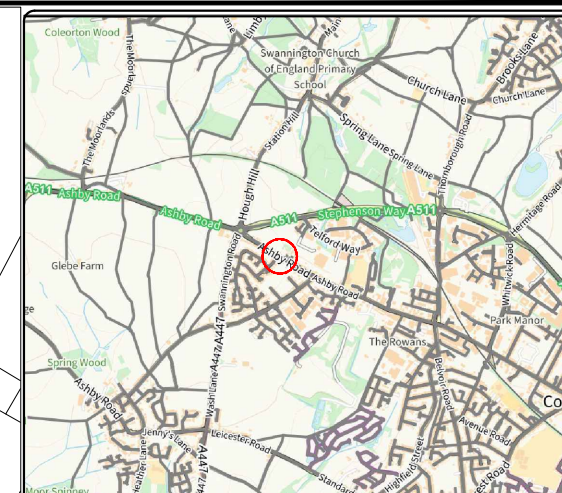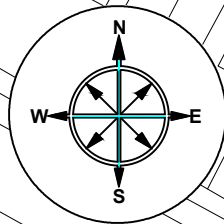

KEY:

- PROPOSED NO WAITING AT ANY TIME RESTRICTIONS
- EXISTING NO WAITING AT ANY TIME RESTRICTIONS TO BE RETAINED



**ENVIRONMENT AND
TRANSPORT DEPARTMENT**

**ANN CARRUTHERS
DIRECTOR**

**NETWORK MANAGEMENT
DEVELOPMENT & GROWTH**

**ASHBY ROAD & BELMONT DRIVE
COALVILLE**

TITLE:
**CONSULTATION PLAN
PROPOSED NO WAITING AT ANY TIME
RESTRICTIONS**

DRAWING NUMBER		SCALE	
TM5191/T1/1		NTS	
PREPARED BY:	D SAVILLE	DATE:	OCT 2025
CHECKED BY:	S MERRIGAN	SIZE :	A3
APPROVED BY:	G NEAT	CORR. FILE :	


COUNTY HALL * GLENFIELD * LEICESTER * LE3 8ST
Tel: 01163 050001

www.leicestershire.gov.uk

DISCLAIMER:
RESTRICTIONS NOT SHOWN ON THIS PLAN WILL NOT CHANGE
**THIS PLAN IS FOR GRAPHICAL REPRESENTATION ONLY AND
DOES NOT FORM PART OF THE FINAL LEGAL ORDER**


© Crown copyright and database rights 2025 OS 100019271. You are granted a non-exclusive, royalty free, revocable licence solely to view the Licensed Data for non-commercial purposes for the period during which Leicestershire County Council makes it available. You are not permitted to copy, sub-license, distribute, sell or otherwise make available the Licensed Data to third parties in any form. Third party rights to enforce the terms of this licence shall be reserved to OS.



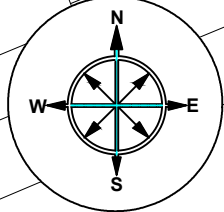

CURZON STREET

COPSON STREET

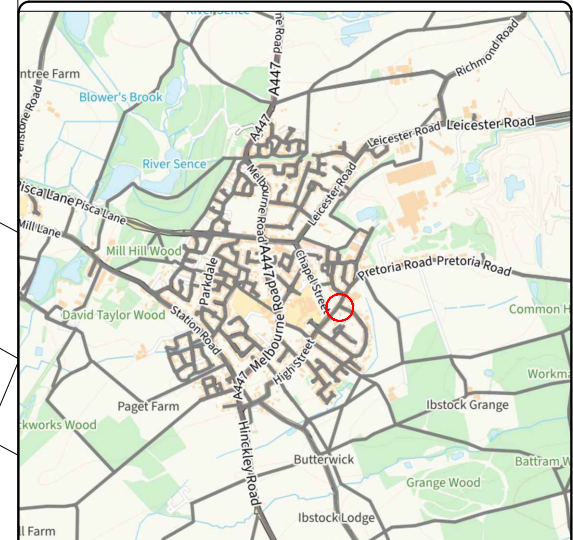

KEY:

- █ PROPOSED NO WAITING AT ANY TIME RESTRICTIONS
- █ EXISTING NO WAITING AT ANY TIME RESTRICTIONS TO BE RETAINED



**ENVIRONMENT AND
TRANSPORT DEPARTMENT**

**ANN CARRUTHERS
DIRECTOR**

**NETWORK MANAGEMENT
DEVELOPMENT & GROWTH**

**COPSON STREET & CURZON STREET
IBSTOCK**

TITLE:
**CONSULTATION PLAN
PROPOSED NO WAITING AT ANY TIME
RESTRICTIONS**

DRAWING NUMBER		SCALE	
TM5200/T1/1		NTS	
PREPARED BY:	D SAVILLE	DATE:	OCT 2025
CHECKED BY:	S MERRIGAN	SIZE :	A3
APPROVED BY:	G NEAT	CORR. FILE :	



COUNTY HALL * GLENFIELD * LEICESTER * LE3 8ST
Tel: 01163 050001

www.leicestershire.gov.uk

DISCLAIMER:
RESTRICTIONS NOT SHOWN ON THIS PLAN WILL NOT CHANGE
**THIS PLAN IS FOR GRAPHICAL REPRESENTATION ONLY AND
DOES NOT FORM PART OF THE FINAL LEGAL ORDER**

© Crown copyright and database rights 2025 OS 100019271. You are granted a non-exclusive, royalty free, revocable licence solely to view the Licensed Data for non-commercial purposes for the period during which Leicestershire County Council makes it available. You are not permitted to copy, sub-license, distribute, sell or otherwise make available the Licensed Data to third parties in any form. Third party rights to enforce the terms of this licence shall be reserved to OS.



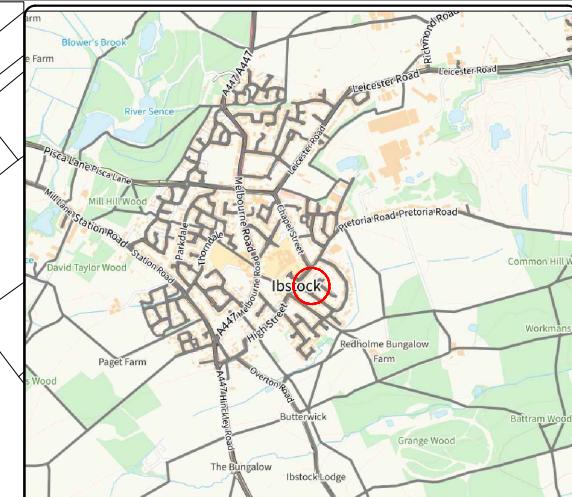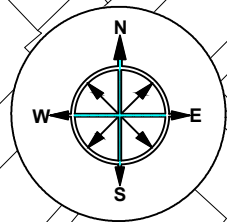

KEY:

PROPOSED NO WAITING AT ANY TIME RESTRICTIONS



**ENVIRONMENT AND
TRANSPORT DEPARTMENT**

**ANN CARRUTHERS
DIRECTOR**

**NETWORK MANAGEMENT
DEVELOPMENT & GROWTH**

FAIRFIELD & ORCHARD STREET, IBSTOCK

TITLE:
**CONSULTATION PLAN
PROPOSED NO WAITING AT ANY TIME
RESTRICTIONS**


DRAWING NUMBER		SCALE	
TM5189/T/1/1		NTS	
PREPARED BY:	D SAVILLE	DATE:	OCT 2025
CHECKED BY:	S MERRIGAN	SIZE :	A3
APPROVED BY:	G NEAT	CORR. FILE :	

COUNTY HALL * GLENFIELD * LEICESTER * LE3 8ST
Tel: 01163 050001




www.leicestershire.gov.uk

DISCLAIMER:
RESTRICTIONS NOT SHOWN ON THIS PLAN WILL NOT CHANGE
**THIS PLAN IS FOR GRAPHICAL REPRESENTATION ONLY AND
DOES NOT FORM PART OF THE FINAL LEGAL ORDER**

© Crown copyright and database rights 2025 OS 100019271. You are granted a non-exclusive, royalty free, revocable licence solely to view the Licensed Data for non-commercial purposes for the period during which Leicestershire County Council makes it available. You are not permitted to copy, sub-license, distribute, sell or otherwise make available the Licensed Data to third parties in any form. Third party rights to enforce the terms of this licence shall be reserved to OS.

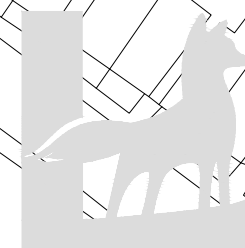

**Leicestershire
County Council**

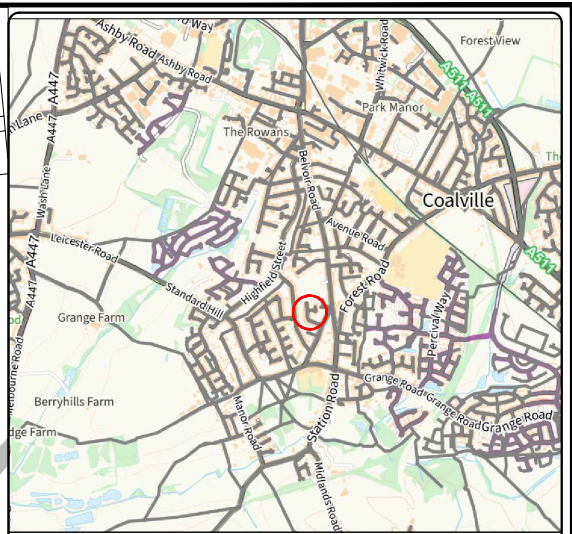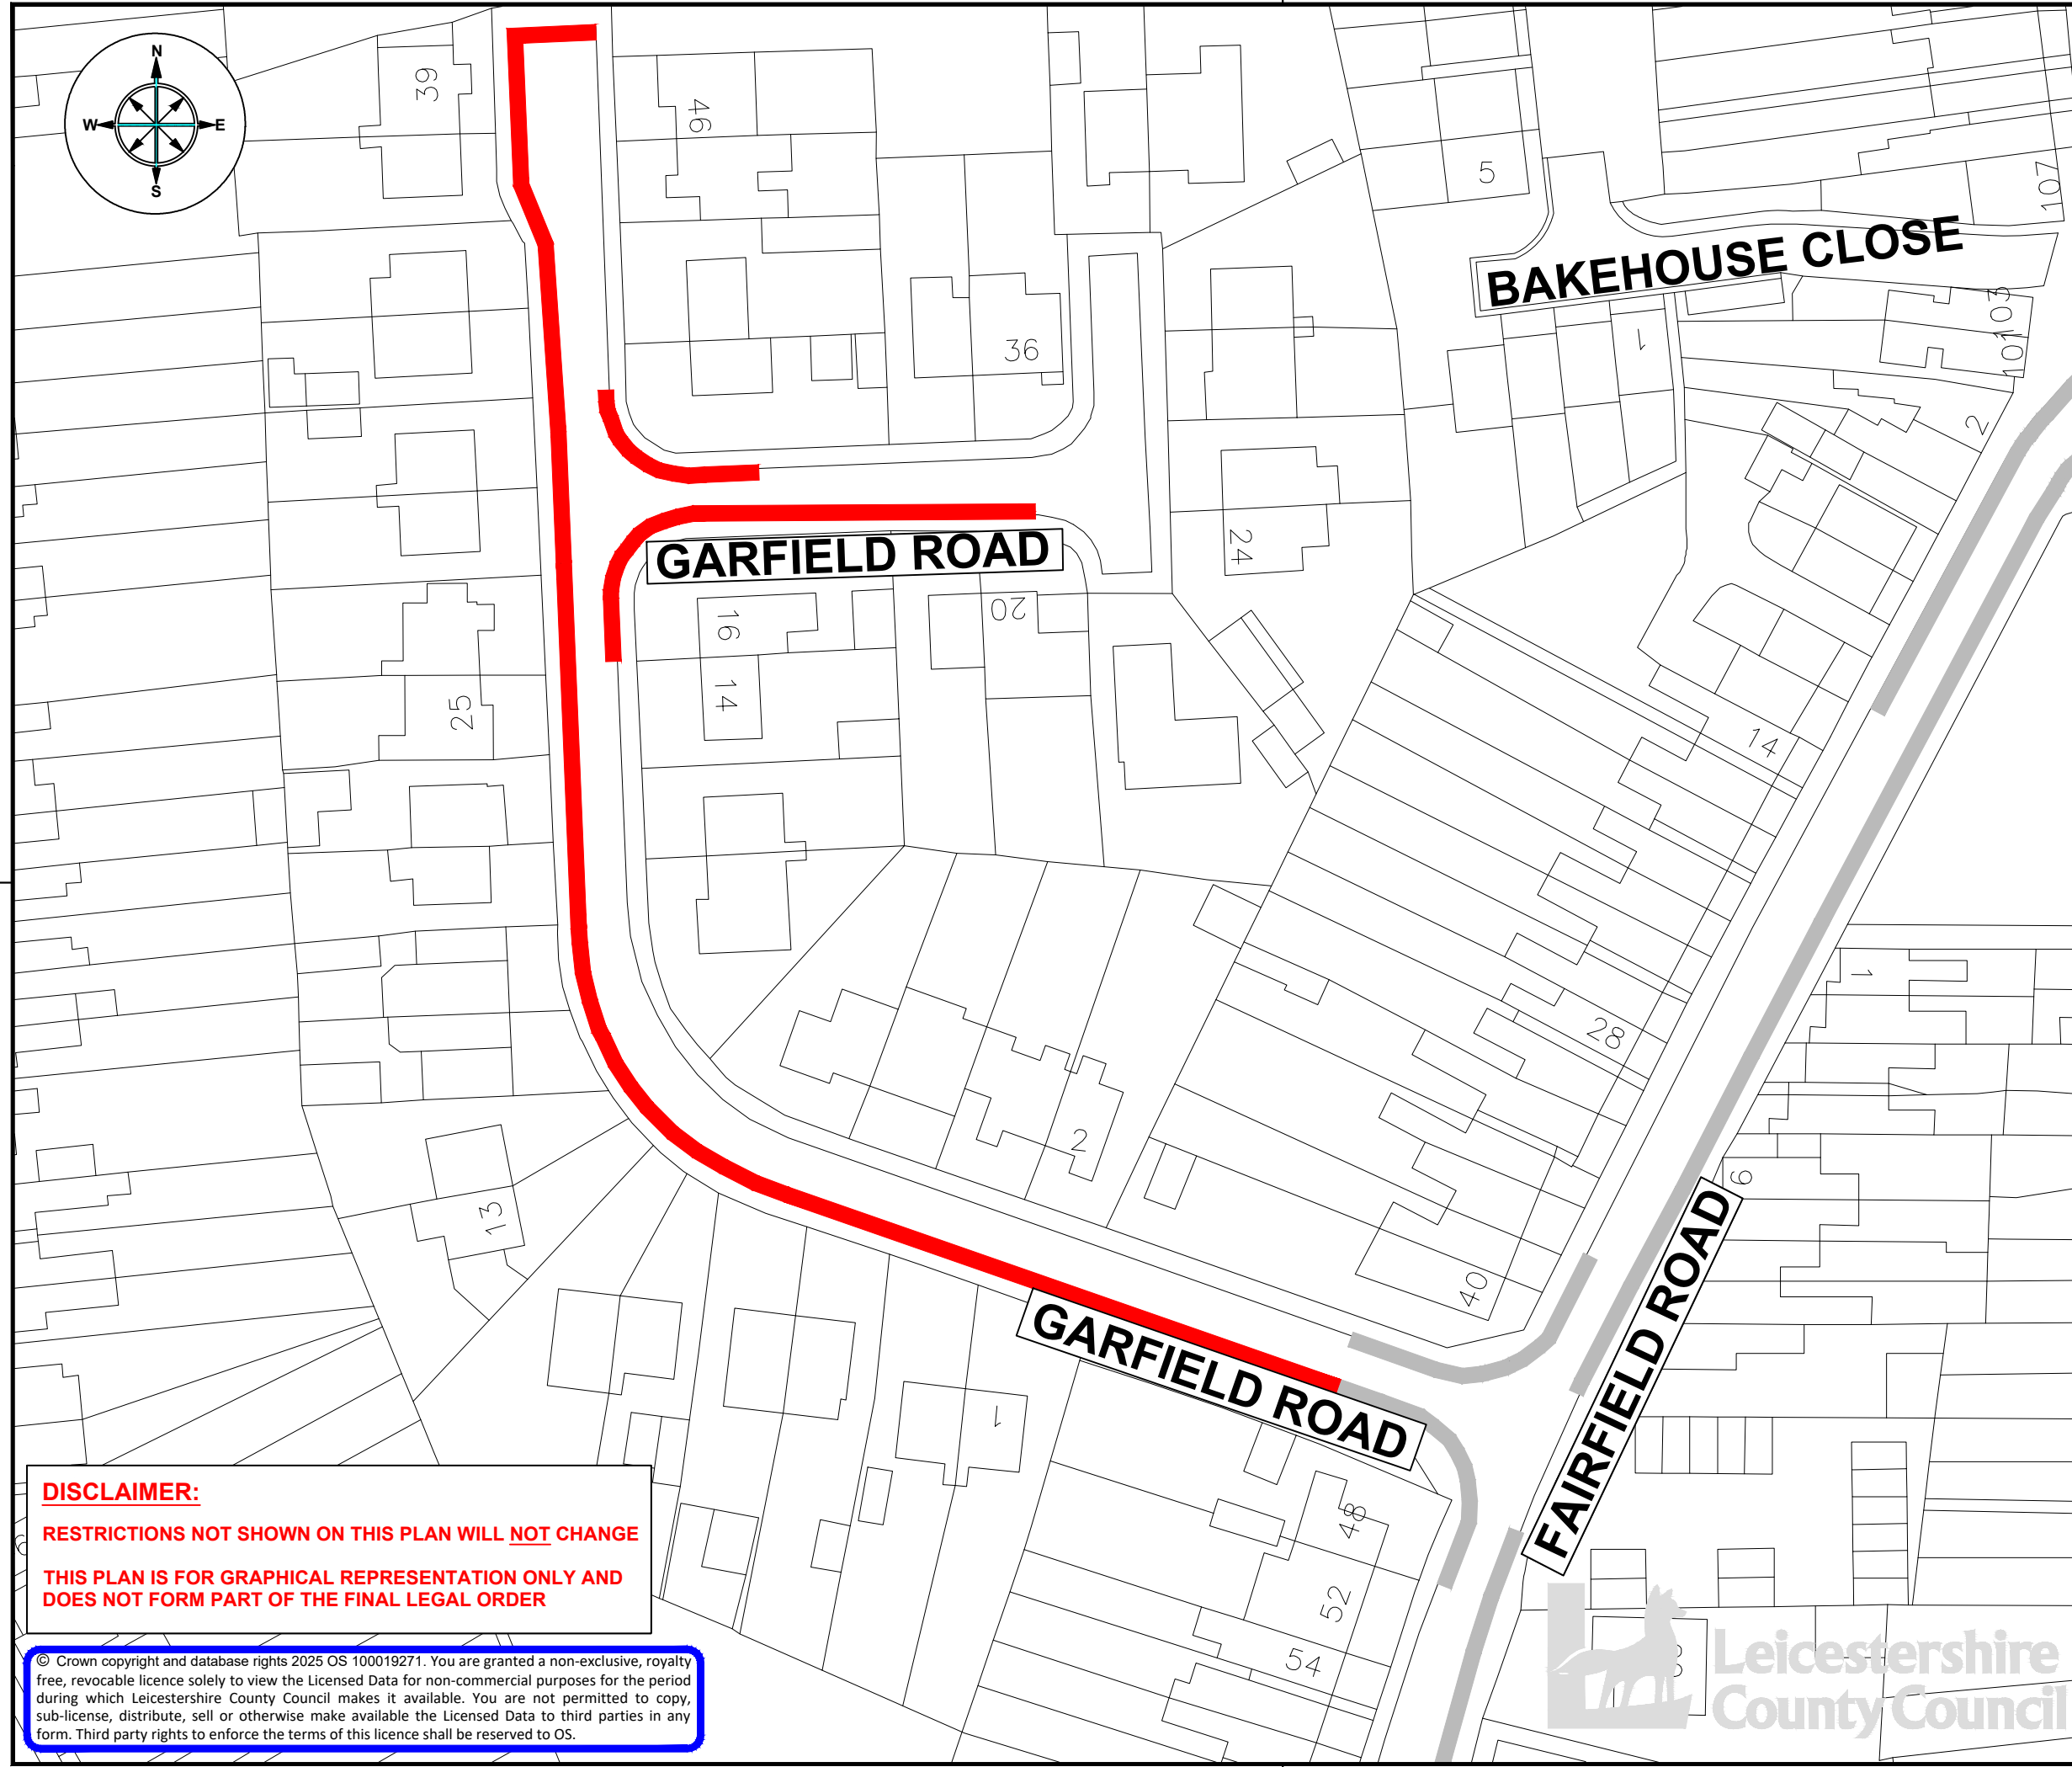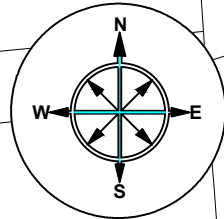

KEY:

- PROPOSED NO WAITING AT ANY TIME RESTRICTIONS
- EXISTING NO WAITING AT ANY TIME RESTRICTIONS TO BE RETAINED



**ENVIRONMENT AND
TRANSPORT DEPARTMENT**

**ANN CARRUTHERS
DIRECTOR**

**NETWORK MANAGEMENT
DEVELOPMENT & GROWTH**

GARFIELD ROAD, HUGGLESCOTE

TITLE:
**CONSULTATION PLAN
PROPOSED NO WAITING AT ANY TIME
RESTRICTIONS**

DRAWING NUMBER	SCALE
TM5190/T1/1	NTS
PREPARED BY: D SAVILLE	DATE: OCT 2025
CHECKED BY: S MERRIGAN	SIZE : A3
APPROVED BY: G NEAT	CORR. FILE :



COUNTY HALL * GLENFIELD * LEICESTER * LE3 8ST
Tel: 01163 050001

www.leicestershire.gov.uk

DISCLAIMER:
RESTRICTIONS NOT SHOWN ON THIS PLAN WILL NOT CHANGE
**THIS PLAN IS FOR GRAPHICAL REPRESENTATION ONLY AND
DOES NOT FORM PART OF THE FINAL LEGAL ORDER**

© Crown copyright and database rights 2025 OS 100019271. You are granted a non-exclusive, royalty free, revocable licence solely to view the Licensed Data for non-commercial purposes for the period during which Leicestershire County Council makes it available. You are not permitted to copy, sub-license, distribute, sell or otherwise make available the Licensed Data to third parties in any form. Third party rights to enforce the terms of this licence shall be reserved to OS.



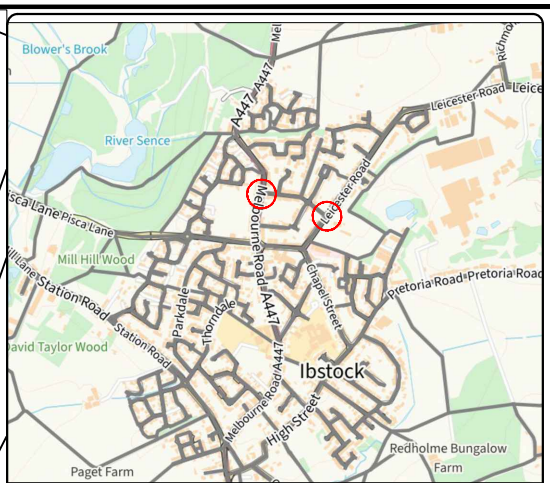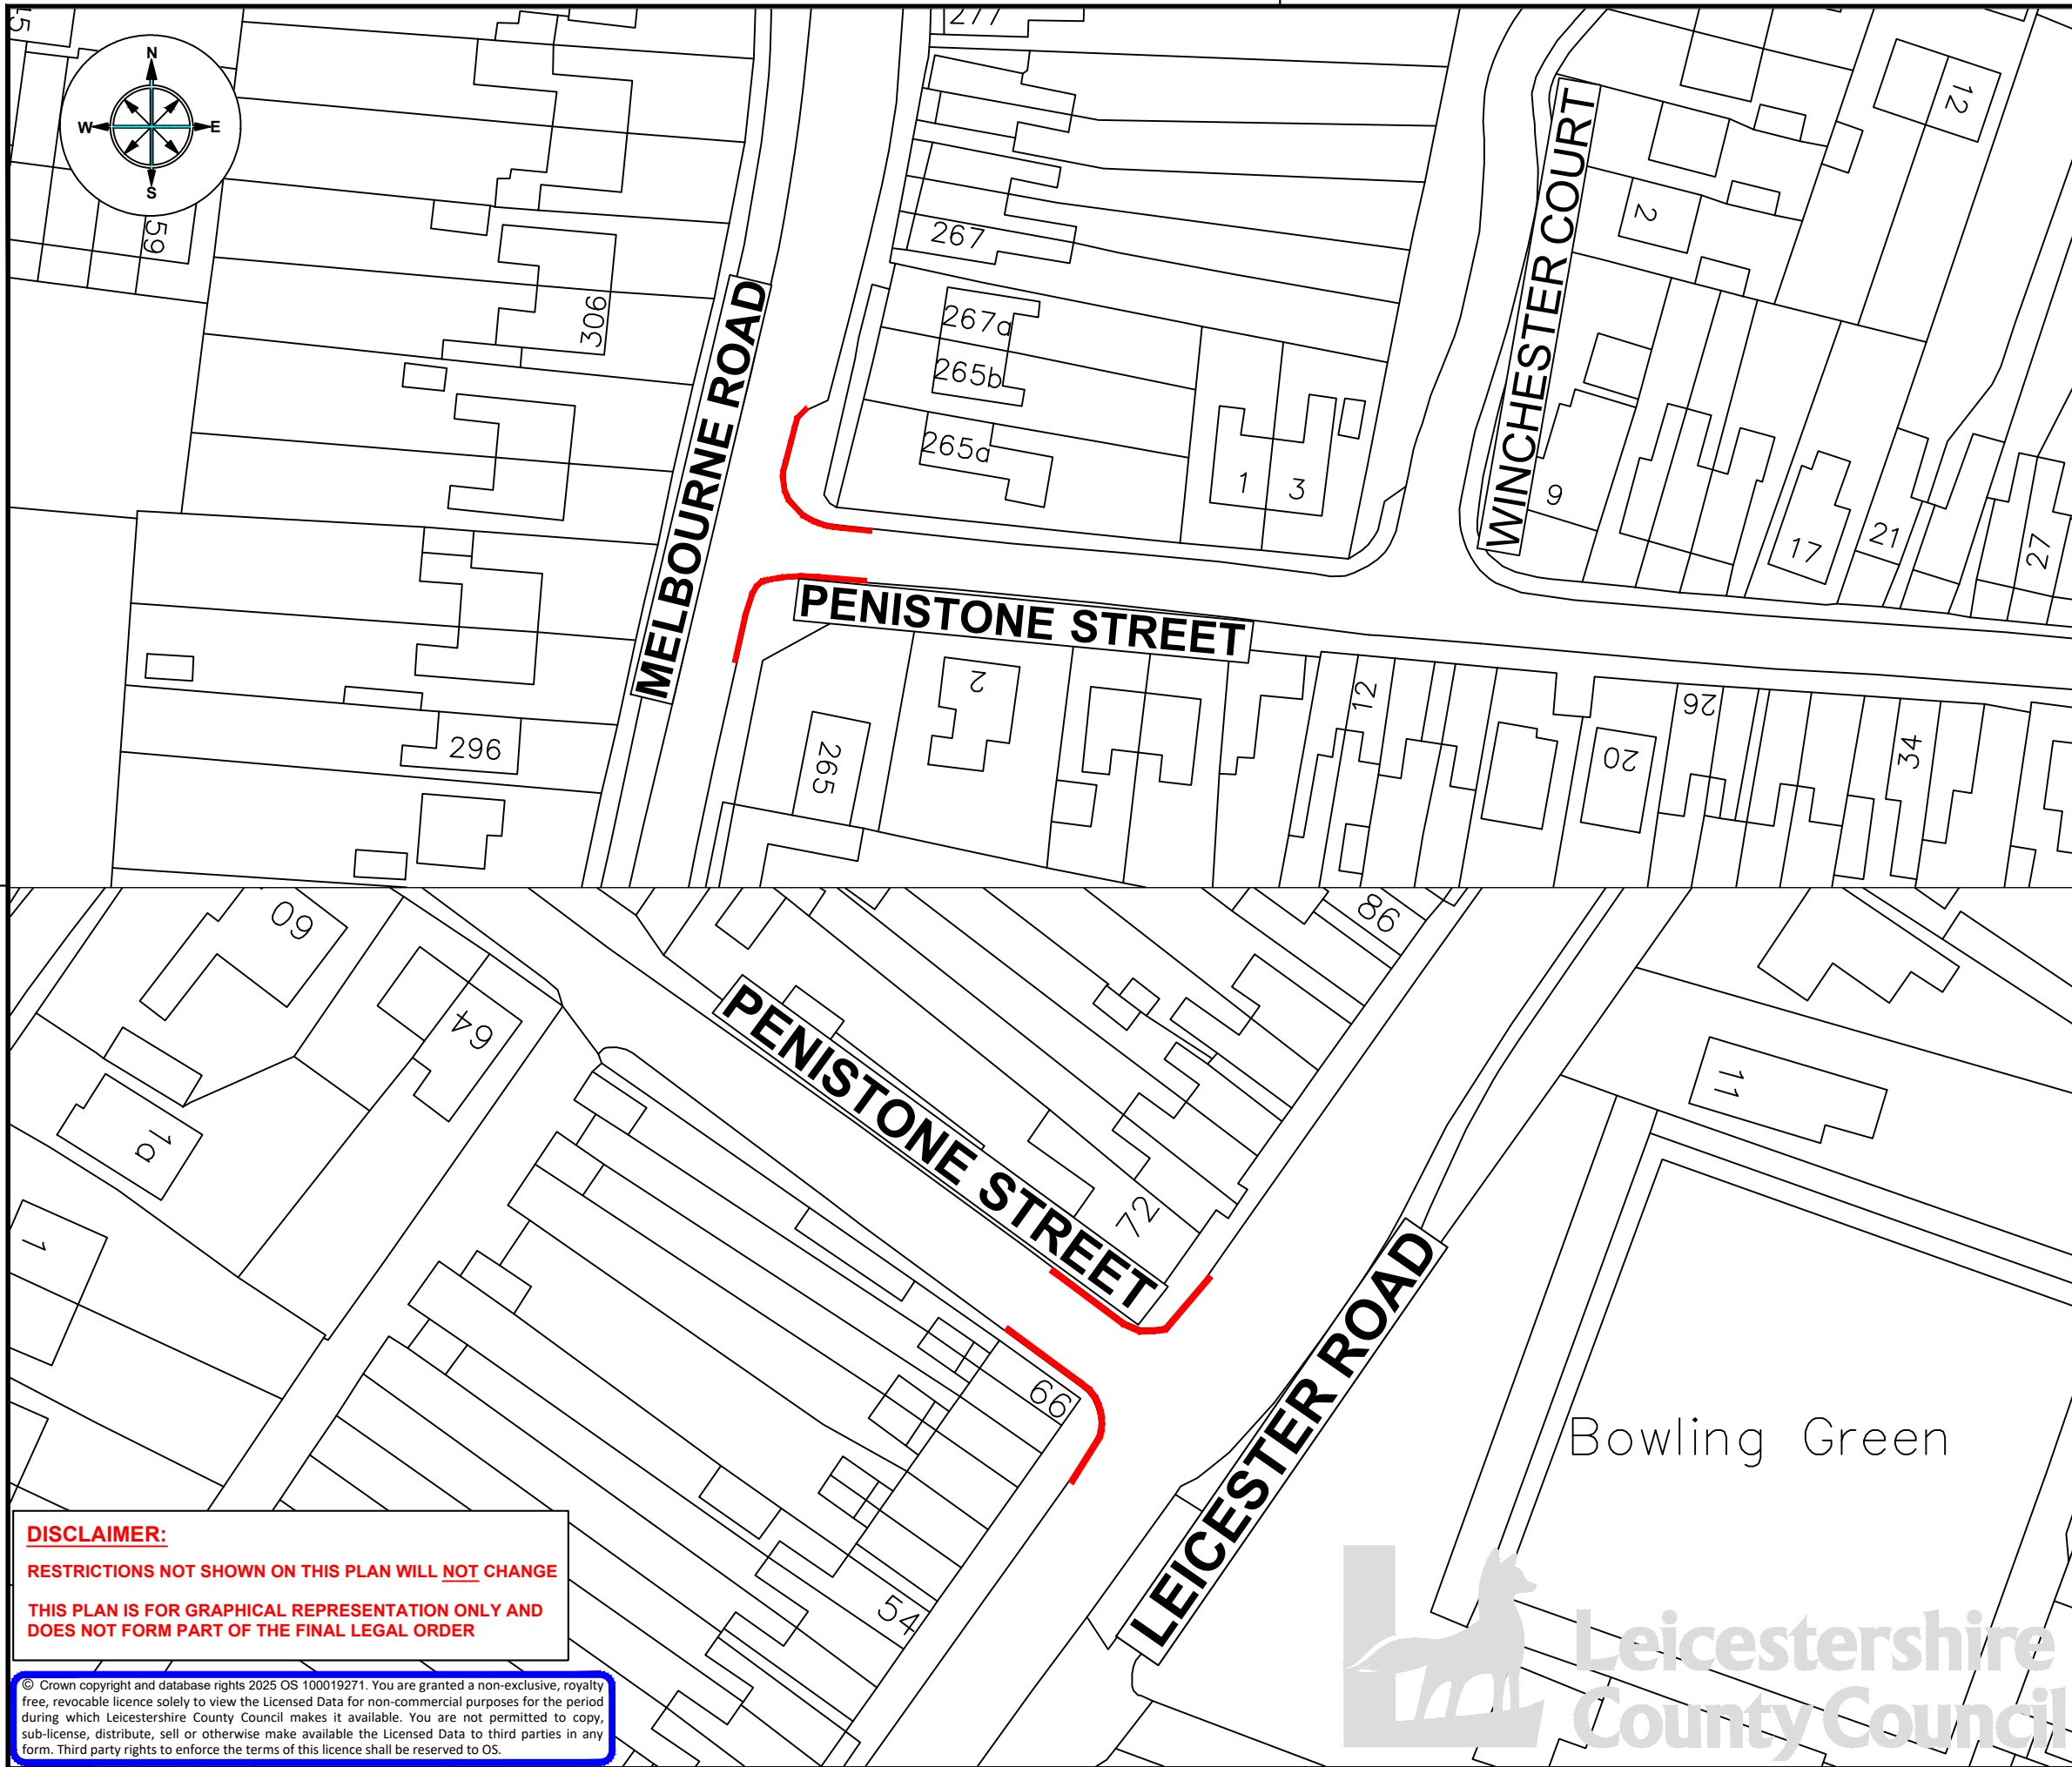

KEY:

PROPOSED NO WAITING AT ANY TIME RESTRICTIONS



**ENVIRONMENT AND
TRANSPORT DEPARTMENT**

**ANN CARRUTHERS
DIRECTOR**

**NETWORK MANAGEMENT
DEVELOPMENT & GROWTH**

**PENISTONE STREET, MELBOURNE ROAD
& LEICESTER ROAD, IBSTOCK**

TITLE:

**CONSULTATION PLAN
PROPOSED NO WAITING AT ANY TIME
RESTRICTIONS**

DRAWING NUMBER

TM5199/T1/1

SCALE

NTS

PREPARED BY: D SAVILLE

DATE: OCT 2025

CHECKED BY: S MERRIGAN

SIZE : A3

APPROVED BY: G NEAT

CORR. FILE :

COUNTY HALL * GLENFIELD * LEICESTER * LE3 8ST

Tel: 01163 050001


www.leicestershire.gov.uk

DISCLAIMER:

RESTRICTIONS NOT SHOWN ON THIS PLAN WILL NOT CHANGE

**THIS PLAN IS FOR GRAPHICAL REPRESENTATION ONLY AND
DOES NOT FORM PART OF THE FINAL LEGAL ORDER**

© Crown copyright and database rights 2025 OS 100019271. You are granted a non-exclusive, royalty free, revocable licence solely to view the Licensed Data for non-commercial purposes for the period during which Leicestershire County Council makes it available. You are not permitted to copy, sub-license, distribute, sell or otherwise make available the Licensed Data to third parties in any form. Third party rights to enforce the terms of this licence shall be reserved to OS.

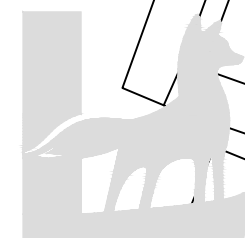

**Leicestershire
County Council**

LEICESTERSHIRE COUNTY COUNCIL

DISTRICT OF NORTH WEST LEICESTERSHIRE

ASHBY ROAD AND BELMONT DRIVE, COALVILLE

PROPOSED NO WAITING AT ANY TIME RESTRICTION

STATEMENT OF REASONS

Leicestershire County Council proposes to make the following order to propose No Waiting at Any Time restrictions on Ashby Road, Coalville. The restrictions will extend from the existing No Waiting at Any Time restrictions on Ashby Road up to and include Belmont Drive junction.

The proposed restrictions will act as junction protection to mitigate the impact of potentially obstructive on-street parking and thereby ensuring vehicles do not obstruct or block the safe passage of vehicles at and on the junction and will prevent vehicles parking on the verges.

The proposed restrictions seek to benefit the safety for all road users in this location.

This scheme is being introduced on the grounds of road safety.

The proposals are shown in plan TM5191/T1/1

LEICESTERSHIRE COUNTY COUNCIL

DISTRICT OF NORTH WEST LEICESTERSHIRE

COPSON STREET & CURZON STREET, IBSTOCK

PROPOSED NO WAITING AT ANY TIME RESTRICTION

STATEMENT OF REASONS

Leicestershire County Council proposes to make the following order to propose No Waiting at Any Time restrictions on Copson Street at its junction with Curzon Street, Ibstock. The proposed restrictions will act as junction protection to mitigate the impact of potentially obstructive parking on and around the junction hindering access to refuse lorries and resulting in multiple missed bin collections.

The proposed restrictions will assist in ensuring the safe passage of refuse vehicles and emergency service vehicles and to benefit the safety for all road users in this location.

This scheme is being introduced on the grounds of road safety.

The proposals are shown in plan TM5200/T1/1

LEICESTERSHIRE COUNTY COUNCIL

DISTRICT OF NORTH WEST LEICESTERSHIRE

FAIRFIELD & ORCHARD STREET, IBSTOCK

PROPOSED NO WAITING AT ANY TIME RESTRICTION

STATEMENT OF REASONS

Leicestershire County Council proposes to make the following order to propose No Waiting at Any Time restrictions on Fairfield, at its junction with Orchard Street, Ibstock as junction protection to mitigate the impact of potentially obstructive on-street parking and thereby ensuring vehicles do not obstruct or block the safe passage of vehicles at and on the junction.

It is also necessary to propose further No Waiting at Any Time restrictions on the cul-de-sac junction on Fairfield due to obstructive double parking on the narrow carriageway, hindering access to refuse lorries and resulting in multiple missed bin collections. The proposed restrictions seek to mitigate the impact of potentially obstructive on-street parking and thereby ensuring vehicles do not obstruct or block the safe passage of refuse vehicles and emergency service vehicles from access.

The proposed restrictions seek to benefit the safety for all road users in this location.

This scheme is being introduced on the grounds of road safety.

The proposals are shown in plan TM5189/T1/1

LEICESTERSHIRE COUNTY COUNCIL
DISTRICT OF NORTH WEST LEICESTERSHIRE

GARFIELD ROAD, HUGGLESCOTE

PROPOSED NO WAITING AT ANY TIME RESTRICTION

STATEMENT OF REASONS

Leicestershire County Council proposes to make the following order to introduce No Waiting at Any Time restrictions on Garfield Road, Hugglescote including its cul-de-sac junction due to obstructive double parking on the narrow carriageway, hindering access to refuse lorries resulting in multiple missed bin collections.

The proposed restrictions seek to mitigate the impact of potentially obstructive on-street parking and thereby ensuring vehicles do not obstruct or block the safe passage of refuse vehicles, larger vehicles and emergency service vehicles from access.

The proposed restrictions seek to benefit the safety for all road users in this location.

This scheme is being introduced on the grounds of road safety.

The proposals are shown in plan TM5190/T1/1

LEICESTERSHIRE COUNTY COUNCIL

DISTRICT OF NORTH WEST LEICESTERSHIRE

PENISTONE STREET, LEICESTER ROAD & MELBOURNE ROAD, IBSTOCK

PROPOSED NO WAITING AT ANY TIME RESTRICTION

STATEMENT OF REASONS

Leicestershire County Council proposes to make the following order to propose No Waiting at Any Time restrictions on Penistone Street at its junction with Leicester Road and Melbourne Road, Ibstock. The proposed restrictions will act as junction protection to mitigate the impact of potentially obstructive parking on and around the junction.

The proposed restrictions will assist in ensuring the safe passage of vehicles and to benefit the safety for all road users in this location.

The proposed restrictions seek to benefit the safety for all road users in this location.

This scheme is being introduced on the grounds of road safety.

The proposals are shown in plan TM5199/T1/1

THE LEICESTERSHIRE COUNTY COUNCIL
(VARIOUS ROADS, THE DISTRICT OF NORTH-WEST LEICESTERSHIRE)
CONSOLIDATION ORDER 2022 (VARIOUS ROADS, COALVILLE, HUGGLESCOTE AND
IBSTOCK) (AMENDMENT 14) ORDER 202

The Leicestershire County Council ("the Council") in exercise of its powers under Sections 1, 2, 4, 5, 19, 32, 35, 45, 46, 47, 49 and Part IV of Schedule 9 of the Road Traffic Regulation Act 1984 ("the Act") as amended, and of all other enabling powers and after consultation with the Chief Officer of Police in accordance with Part III of Schedule 9 of the Act hereby makes the following Order:-

1. This Order shall come into operation on <<INSERT DATE>> and may be cited as the "Leicestershire County Council (Various Roads, the District of North-West Leicestershire) Consolidation Order 2022 (Various Roads, Coalville, Hugglescote and Ibstock (Amendment 14) Order 202"
2. The "Leicestershire County Council (District of North-West Leicestershire) Consolidation Order 2022" is hereby amended by the plan(s) specified in the First Schedule to this Order and with the inclusion of the plan(s) specified in the Second Schedule, attached hereto.

FIRST SCHEDULE
Plan(s) to be amended

GP47 - Coalville
GX50 - Hugglescote
GY50 - Hugglescote
HK45 - Ibstock
HM46 - Ibstock
HN46 - Ibstock

SECOND SCHEDULE
New Plan(s)

GP47- Coalville
GX50 - Hugglescote
GY50 - Hugglescote
HJ45 - Ibstock
HK45 - Ibstock
HM46 - Ibstock
HN46 - Ibstock
HO46 - Ibstock


THE COMMON SEAL of THE)
LEICESTERSHIRE COUNTY COUNCIL)
was hereunto affixed this XXXX)
day of XXXX 202 in the presence of)



SCALE	1 : 1250
DATE	10/11/2025
DRAWING No.	
DRAWN BY	



	© Crown copyright. All rights reserved Leicestershire County Council Licence No. 100019271 2025 Tile Ref: GX50		SCALE	1 : 1250
			DATE	10/11/2025
			DRAWING No.	
			DRAWN BY	

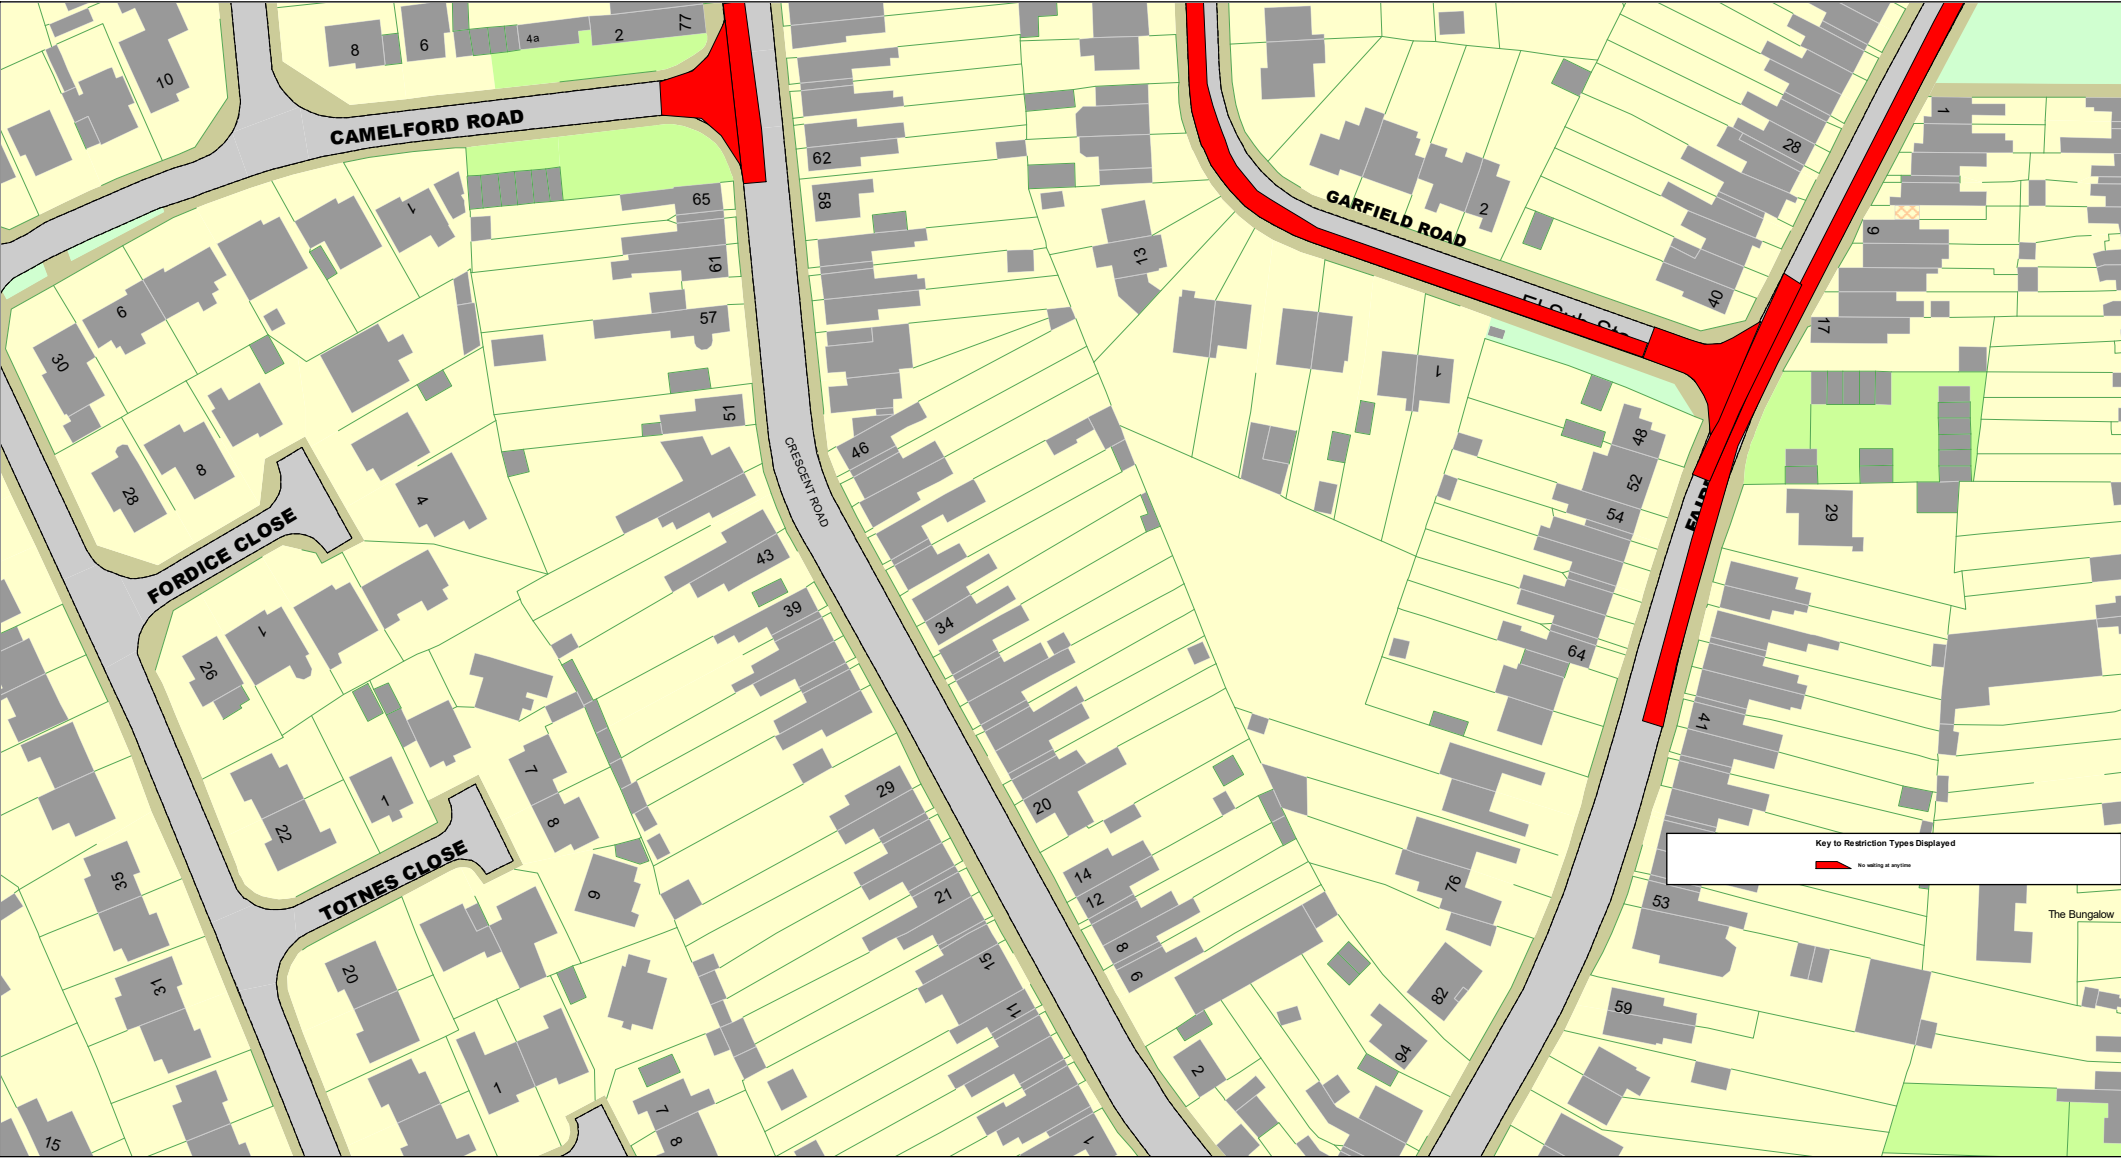


SCALE	1 : 1250
DATE	10/11/2025
DRAWING No.	
DRAWN BY	



Tile Ref: HJ45

© Crown copyright. All rights reserved
Leicestershire County Council
Licence No. 100019271 2025

SCALE	1 : 1250
DATE	10/11/2025
DRAWING No.	
DRAWN BY	

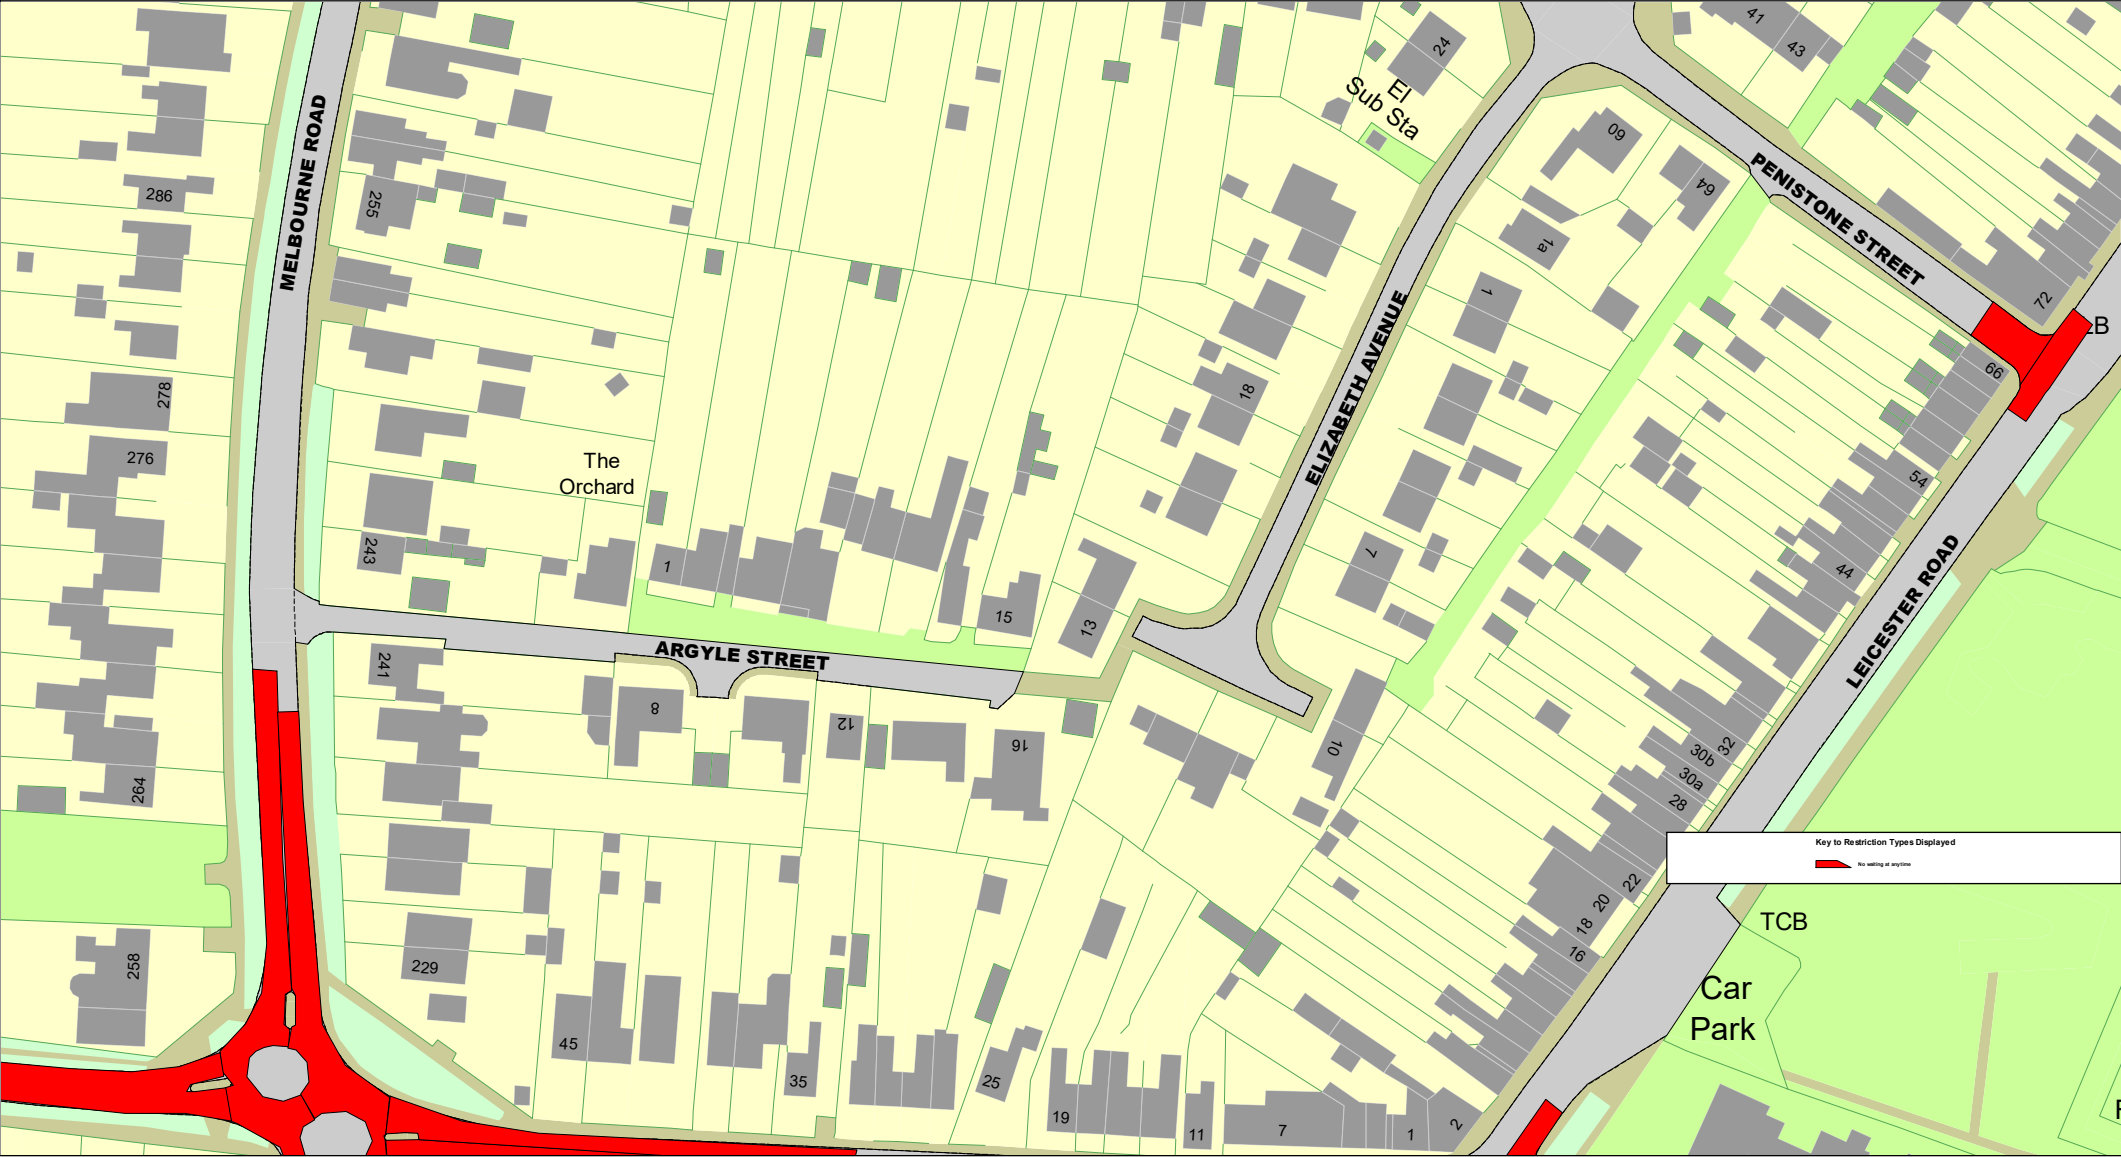

Key to Restriction Types Displayed

No waiting at any time



Tile Ref: HK45

© Crown copyright. All rights reserved
Leicestershire County Council
Licence No. 100019271 2025

SCALE	1 : 1250
DATE	10/11/2025
DRAWING No.	
DRAWN BY	



© Crown copyright. All rights reserved
Leicestershire County Council
Licence No. 100019271 2025

Tile Ref: HM46

SCALE	1 : 1250
DATE	10/11/2025
DRAWING No.	
DRAWN BY	



© Crown copyright. All rights reserved
Leicestershire County Council
Licence No. 100019271 2025

Tile Ref: HN46

SCALE	1 : 1250
DATE	10/11/2025
DRAWING No.	
DRAWN BY	





© Crown copyright. All rights reserved
Leicestershire County Council
Licence No. 100019271 2025

Tile Ref: HO46

SCALE	1 : 1250
DATE	10/11/2025
DRAWING No.	
DRAWN BY	