THE LEICESTERSHIRE COUNTY COUNCIL (VARIOUS ROADS, THE DISTRICT OF NORTH-WEST LEICESTERSHIRE) CONSOLIDATION ORDER 2022 (MAIN STREET, MILL LANE AND THE GREEN, LONG WHATTON) (AMENDMENT 15) ORDER 202

THE LEICESTERSHIRE COUNTY COUNCIL hereby gives notice that it proposes to make an Order under Sections 1, 2, 4, 5, 19, 32, 35, 45, 46, 47, 49 and Part IV of Schedule 9 of the Road Traffic Regulation Act 1984 ("the Act"), and of all other enabling powers, and after consultation with the Chief Officer of Police in accordance with Part III of Schedule 9 to the Act, the effect of which will be:


To impose No Waiting at Any Time Restrictions on parts of Main Street, Mill Lane and The Green, Long Whatton

A copy of the proposed Order, together with a plan illustrating the proposals and an explanatory statement giving the Council's reasons for proposing to make the Order may be inspected during normal office hours at my offices, Room 200, County Hall, Glenfield, Leicester LE3 8RA or at the offices of North-West Leicestershire District Council, Council Offices, Coalville, Leicestershire LE67 3FJ and on the Notice Board of Long Whatton and Diseworth Parish Council Council

Documents can also be viewed online at https://www.leicestershire.gov.uk/roads-and-travel/cars-and-parking/traffic-management-consultations from 28th November 2025

Objections to the proposals, specifying the grounds on which they are made, should be sent in writing to the undersigned by not later than 19th December 2025, quoting reference KJ/HTWMT/6055. Alternatively, objections can be emailed to kevin.jukes@leics.gov.uk or via the online comment form which may be accessed via the link above. If you require alternative formats of this Notice, including larger print, braille or fax transmission, please contact Leicestershire County Council on (0116) 305 0001.

Dated: 28th November 2025 Lauren Haslam, Director of Law and Governance, Leicestershire County Council, County Hall, Glenfield, Leicester LE3 8RA

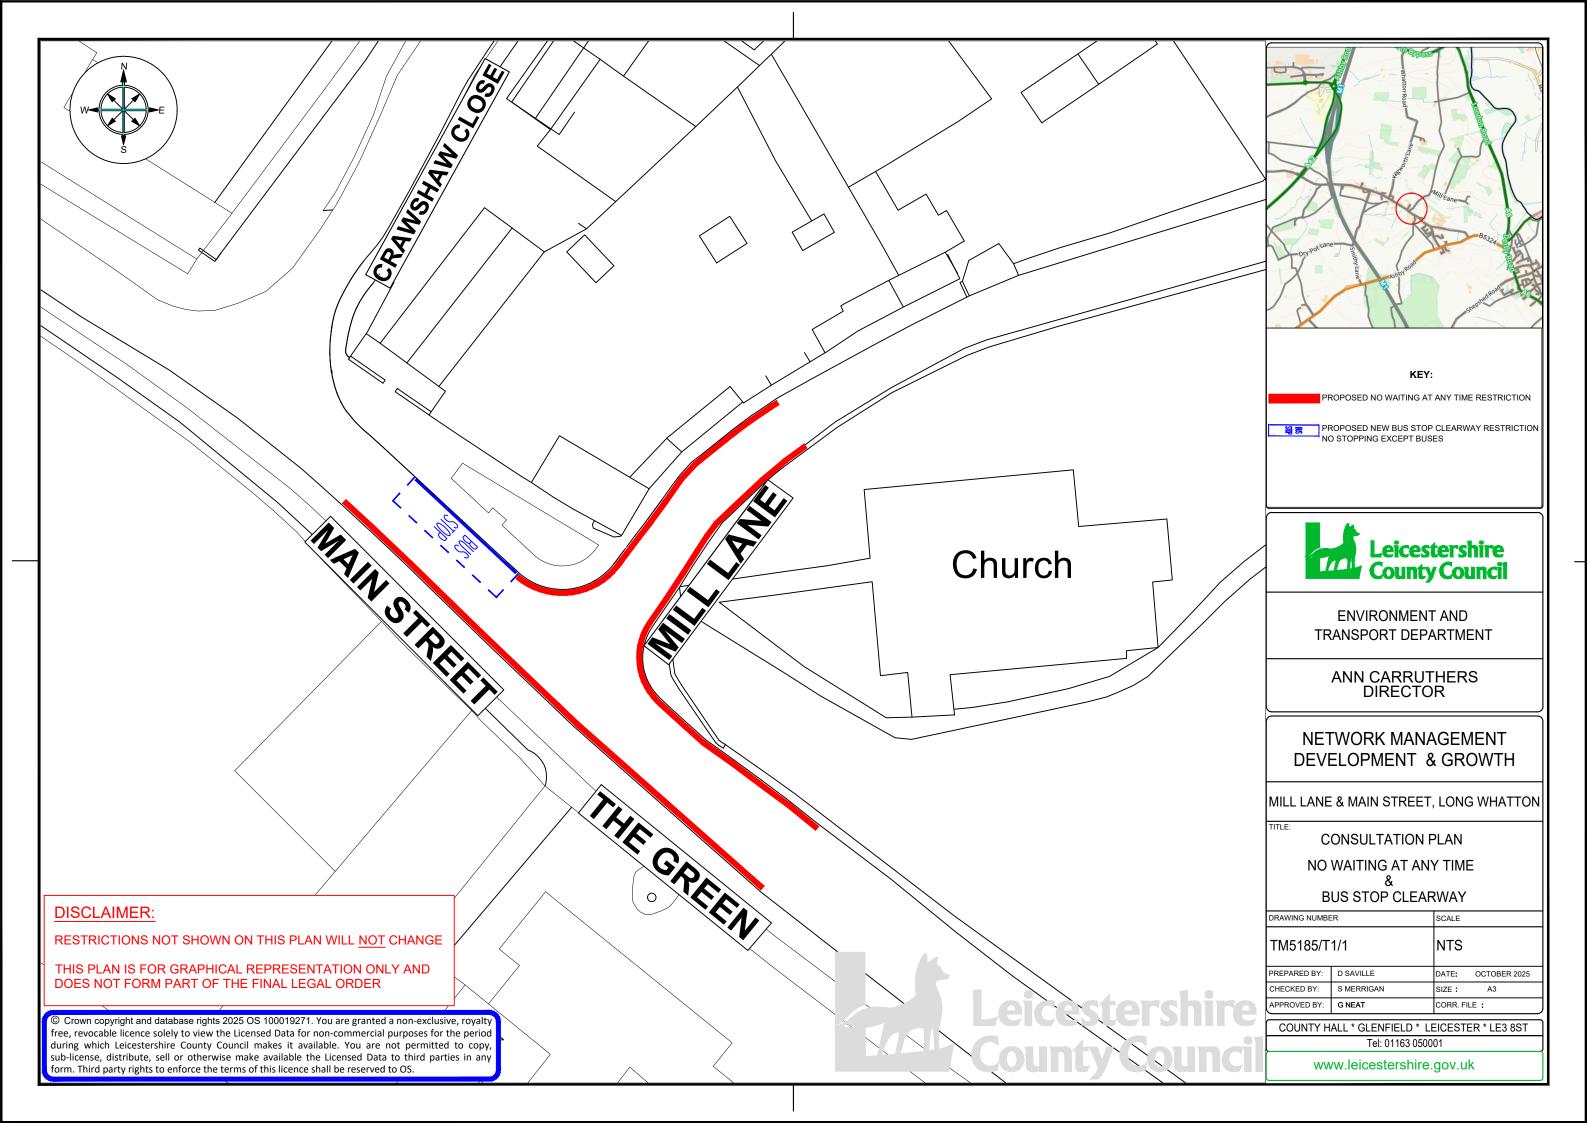

LEICESTERSHIRE COUNTY COUNCIL

DISTRICT OF NORTH WEST LEICESTERSHIRE

MAIN STREET AND MILL LANE, LONG WHATTON

PROPOSED NO WAITING AT ANY TIME RESTRICTION

STATEMENT OF REASONS

Leicestershire County Council proposes to make the following order which has been identified following works from a flood alleviation scheme around the junctions of Main Street with Mill Lane and Crawshaw Close, Long Whatton.

No Waiting at Any Time restrictions are proposed on Main Street, Mill Lane and The Green as junction protection to mitigate the impact of potentially obstructive on-street parking and thereby ensuring vehicles do not obstruct or block the safe passage of vehicles at and on the junction.

It is also necessary to extend the existing waiting restrictions on Main Street to maintain adequate access and turning space for large agricultural vehicles and prevent footway parking outside Long Whatton Primary School and Community Centre.

The proposals also include implementing a Bus Stop Clearway on Main Street.

The proposed restrictions seek to benefit the safety for all road users in this location.

This scheme is being introduced on the grounds of road safety.

The proposals are shown in plan TM5185/T1/1

THE LEICESTERSHIRE COUNTY COUNCIL (VARIOUS ROADS, THE DISTRICT OF NORTH WEST LEICESTERSHIRE) CONSOLIDATION ORDER 2022 (MAIN STREET, MILL LANE AND THE GREEN, LONG WHATTON) (AMENDMENT 15) ORDER 202

The Leicestershire County Council ("the Council") in exercise of its powers under Sections 1, 2, 4, 5, 19, 32, 35, 45, 46, 47, 49 and Part IV of Schedule 9 of the Road Traffic Regulation Act 1984 ("the Act") as amended, and of all other enabling powers and after consultation with the Chief Officer of Police in accordance with Part III of Schedule 9 of the Act hereby makes the following Order:-

- This Order shall come into operation on <<INSERT DATE>> and may be cited as the "Leicestershire County Council (Various Roads, the District of North-West Leicestershire) Consolidation Order 2022 (Main Street, Mill Lane and The Green, Long Whatton) (Amendment 15) Order 202"
- 2. The "Leicestershire County Council (District of North-West Leicestershire) Consolidation Order 2022" is hereby amended by the plan(s) specified in the First Schedule to this Order and with the inclusion of the plan(s) specified in the Second Schedule, attached hereto.

FIRST SCHEDULE
Plan(s) to be amended

SECOND SCHEDULE New Plan(s)

EW67 – Long Whatton

THE COMMON SEAL of THE)
LEICESTERSHIRE COUNTY COUNCIL)
was hereunto affixed this XXXX)
day of XXXX 202 in the presence of)





© Crown copyright. All rights reserved Leicestershire County Council Licence No. 100019271 2025

Tile Ref: EW67

SCALE	1 : 1250
DATE	10/11/2025
DRAWING No.	
DRAWN BY	