

THE LEICESTERSHIRE COUNTY COUNCIL
(GROVE ROAD AND LOVE LANE, THE BOROUGH OF HINCKLEY & BOSWORTH)
CONSOLIDATION ORDER 2022 (GROVE ROAD AND LOVE LANE, BURBAGE)
(AMENDMENT 30) ORDER 202

THE LEICESTERSHIRE COUNTY COUNCIL hereby gives notice that it proposes to make an Order under Sections 1, 2, 4, 5, 19, 32, 35, 45, 46, 47, 49 and Part IV of Schedule 9 to the Road Traffic Regulation Act 1984 ("the Act"), and of all other enabling powers, and after consultation with the Chief Officer of Police in accordance with Part III of Schedule 9 to the Act, the effect of which will be:

1. To impose No Waiting at Any Time restrictions on parts of Grove Road and Love Lane, Burbage


A copy of the proposed Order, together with a plan illustrating the proposals and an explanatory statement giving the Council's reasons for proposing to make the Order may be inspected during normal office hours at my offices, Room 200, County Hall, Glenfield, Leicester LE3 8RA, at the offices of Hinckley & Bosworth Borough Council, Hinckley Hub, Rugby Road, Hinckley LE10 0FR and on the Notice Board of Burbage Parish Council.

Documents can also be viewed online at <https://www.leicestershire.gov.uk/roads-and-travel/cars-and-parking/traffic-management-consultations>

Objections to the proposals, specifying the grounds on which they are made, should be sent in writing to the undersigned by not later than midnight on 17th December 2025, quoting reference KJ/HTWMT/6046. Alternatively, objections can be emailed to kevin.jukes@leics.gov.uk or via the online comment form which may be accessed via the link above. If you require alternative formats of this Notice, including larger print or braille, please contact Leicestershire County Council on (0116) 305 0001.



Dated: 26th November 2025

Lauren Haslam, Director of Law and Governance, Leicestershire County Council, County Hall, Glenfield, Leicester LE3 8RA

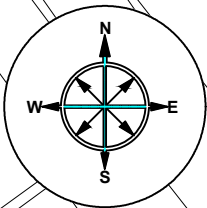

— EXISTING NO WAITING AT ANY TIME PARKING RESTRICTION.

— PROPOSED NO WAITING AT ANY TIME PARKING RESTRICTION.

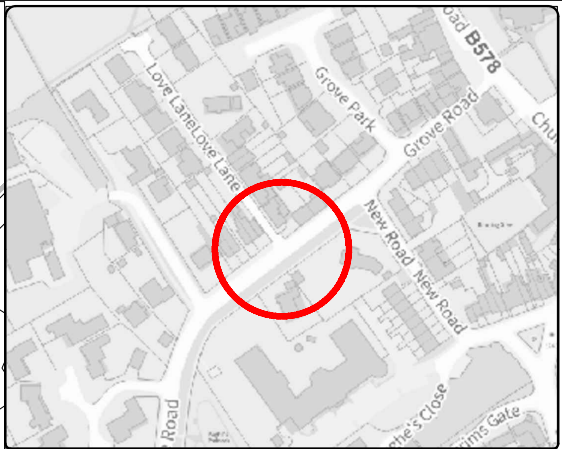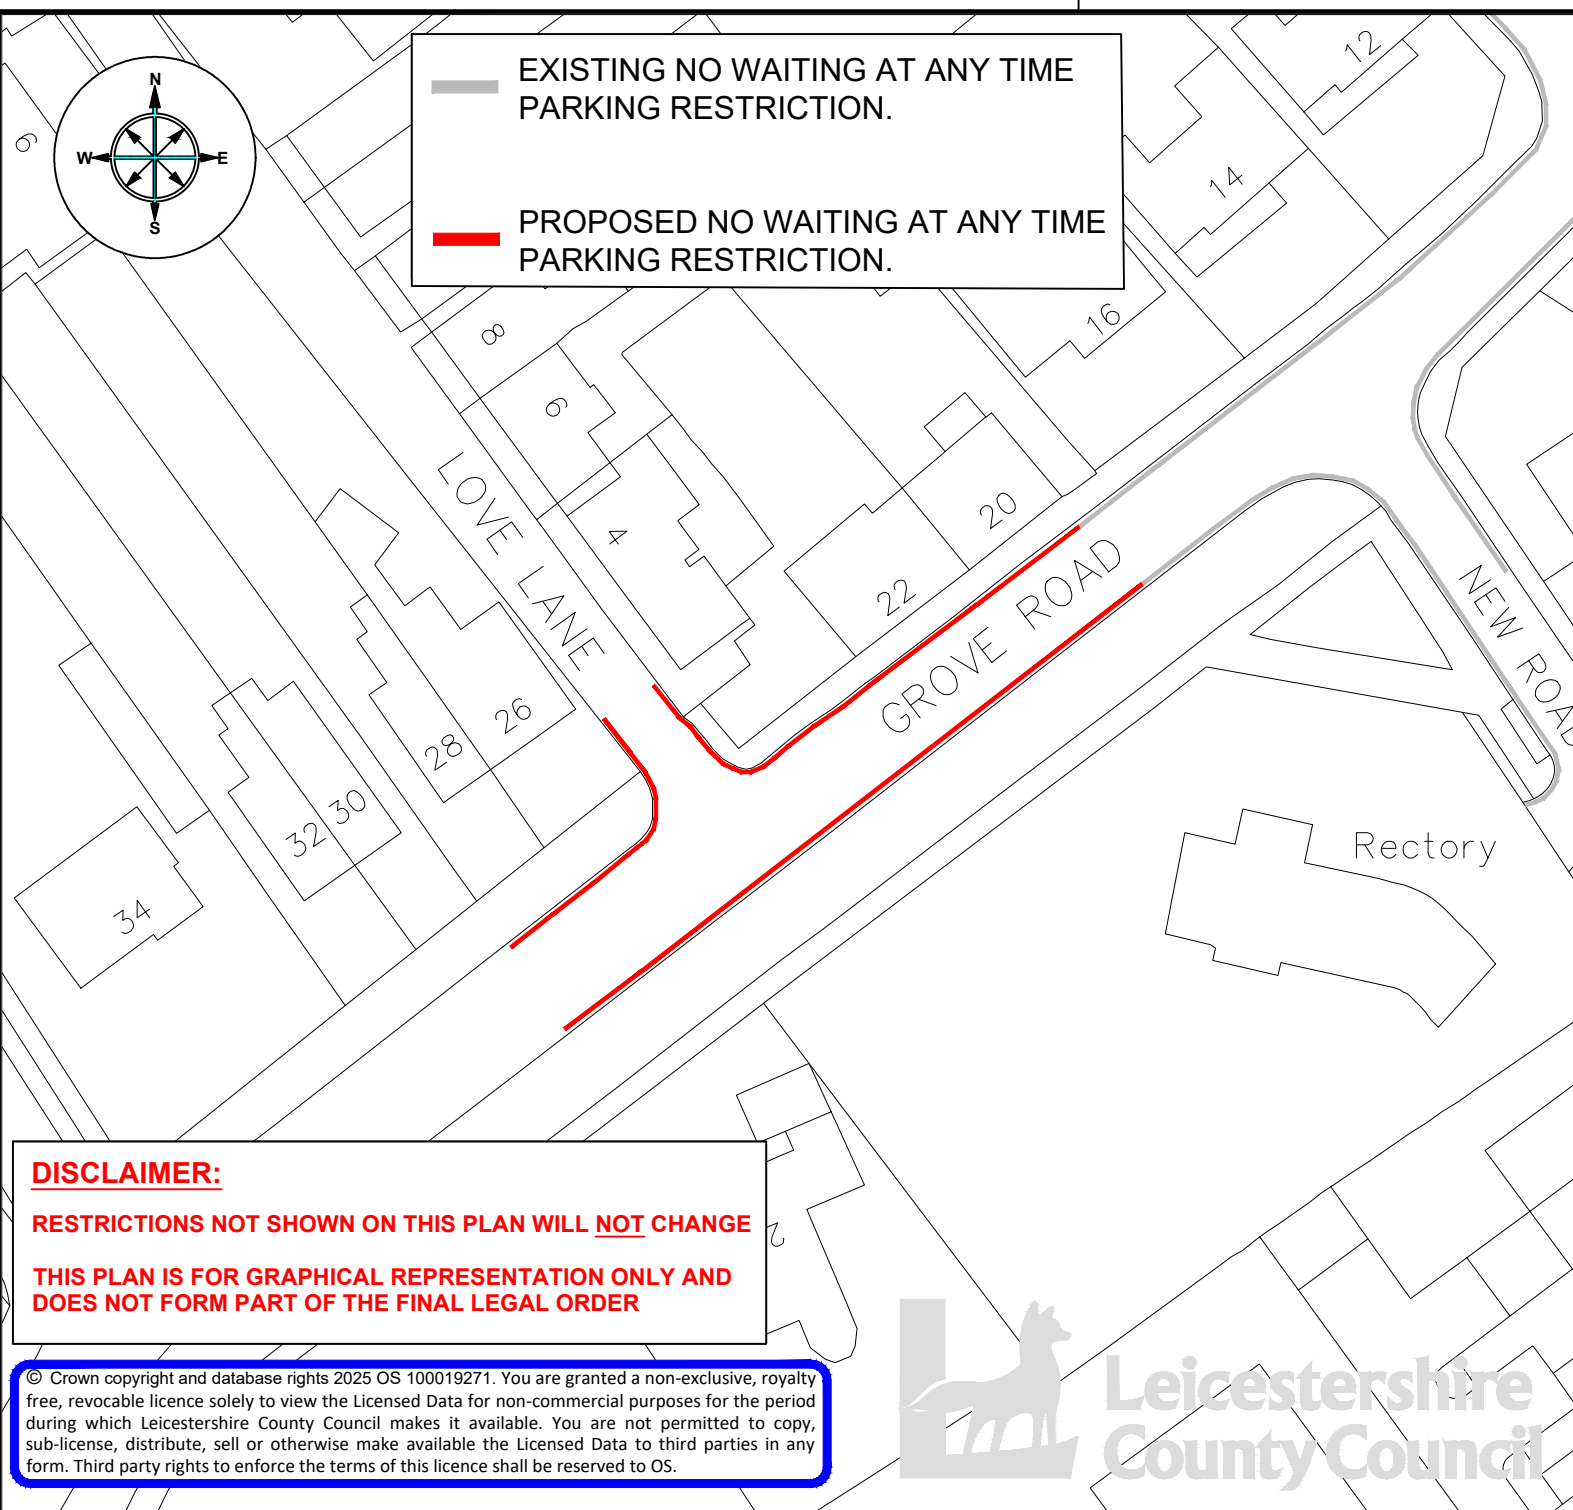

ENVIRONMENT AND
TRANSPORT DEPARTMENT

ANN CARRUTHERS
DIRECTOR

NETWORK MANAGEMENT
DEVELOPMENT & GROWTH

LOVE LANE/GROVE ROAD, BURBAGE

TITLE:
**NO WAITING AT ANY TIME
CONSULTATION PLAN**

DRAWING NUMBER	SCALE
TM5197/T1/1	NTS
PREPARED BY: C MACLAUCHLAN	
CHECKED BY: F JONES	DATE: OCT 2025
APPROVED BY: A HUGHES	SIZE : A4

COUNTY HALL * GLENFIELD * LEICESTER * LE3 8ST

Tel:0116 3050001


www.leicestershire.gov.uk

DISCLAIMER:

RESTRICTIONS NOT SHOWN ON THIS PLAN WILL NOT CHANGE

THIS PLAN IS FOR GRAPHICAL REPRESENTATION ONLY AND
DOES NOT FORM PART OF THE FINAL LEGAL ORDER

© Crown copyright and database rights 2025 OS 100019271. You are granted a non-exclusive, royalty free, revocable licence solely to view the Licensed Data for non-commercial purposes for the period during which Leicestershire County Council makes it available. You are not permitted to copy, sub-license, distribute, sell or otherwise make available the Licensed Data to third parties in any form. Third party rights to enforce the terms of this licence shall be reserved to OS.

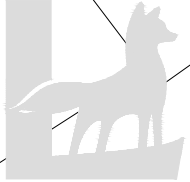

Leicestershire
County Council

LEICESTERSHIRE COUNTY COUNCIL
LOVE LANE/GROVE ROAD, BURBAGE
PROPOSED NO WAITING AT ANY TIME RESTRICTIONS
STATEMENT OF REASONS

Leicestershire County Council is proposing no waiting at any time restrictions along Love Lane and Grove Road, Burbage. Complaints have been made to the County Council by Hinckley and Bosworth Borough Council, regarding obstructive parking which has also restricted waste collection services accessing the road. The proposals seek to remove parking from both sides of the road and along the footway, to improve highway safety and ensure of safe egress along Love Lane.

THE LEICESTERSHIRE COUNTY COUNCIL
(GROVE ROAD AND LOVE LANE, THE BOROUGH OF HINCKLEY & BOSWORTH)
CONSOLIDATION ORDER 2022 (GROVE ROAD AND LOVE LANE, BURBAGE)
(AMENDMENT 30) ORDER 202

The Leicestershire County Council (“the Council”) in exercise of its powers under Sections 1, 2, 4, 5, 19, 32, 35, 45, 46, 47, 49 and Part IV of Schedule 9 of the Road Traffic Regulation Act 1984 (“the Act”) as amended, and of all other enabling powers and after consultation with the Chief Officer of Police in accordance with Part III of Schedule 9 of the Act hereby makes the following Order:-

1. This Order shall come into operation on <<INSERT DATE>> and may be cited as the "Leicestershire County Council (Grove Road and Love Lane, the Borough of Hinckley and Bosworth) Consolidation Order 2022 (Grove Road and Love Lane, Burbage) (Amendment 30) Order 202"
2. The "Leicestershire County Council (Borough of Hinckley and Bosworth) Consolidation Order 2022" is hereby amended by the plan(s) specified in the First Schedule to this Order and with the inclusion of the plan(s) specified in the Second Schedule, attached hereto.

FIRST SCHEDULE
Plan(s) to be amended


LB55 - Burbage

SECOND SCHEDULE

New Plan(s)

LB55 - Burbage

THE COMMON SEAL of THE)
LEICESTERSHIRE COUNTY COUNCIL)
was hereunto affixed this XXX day of)
XXXX 202 in the presence of)

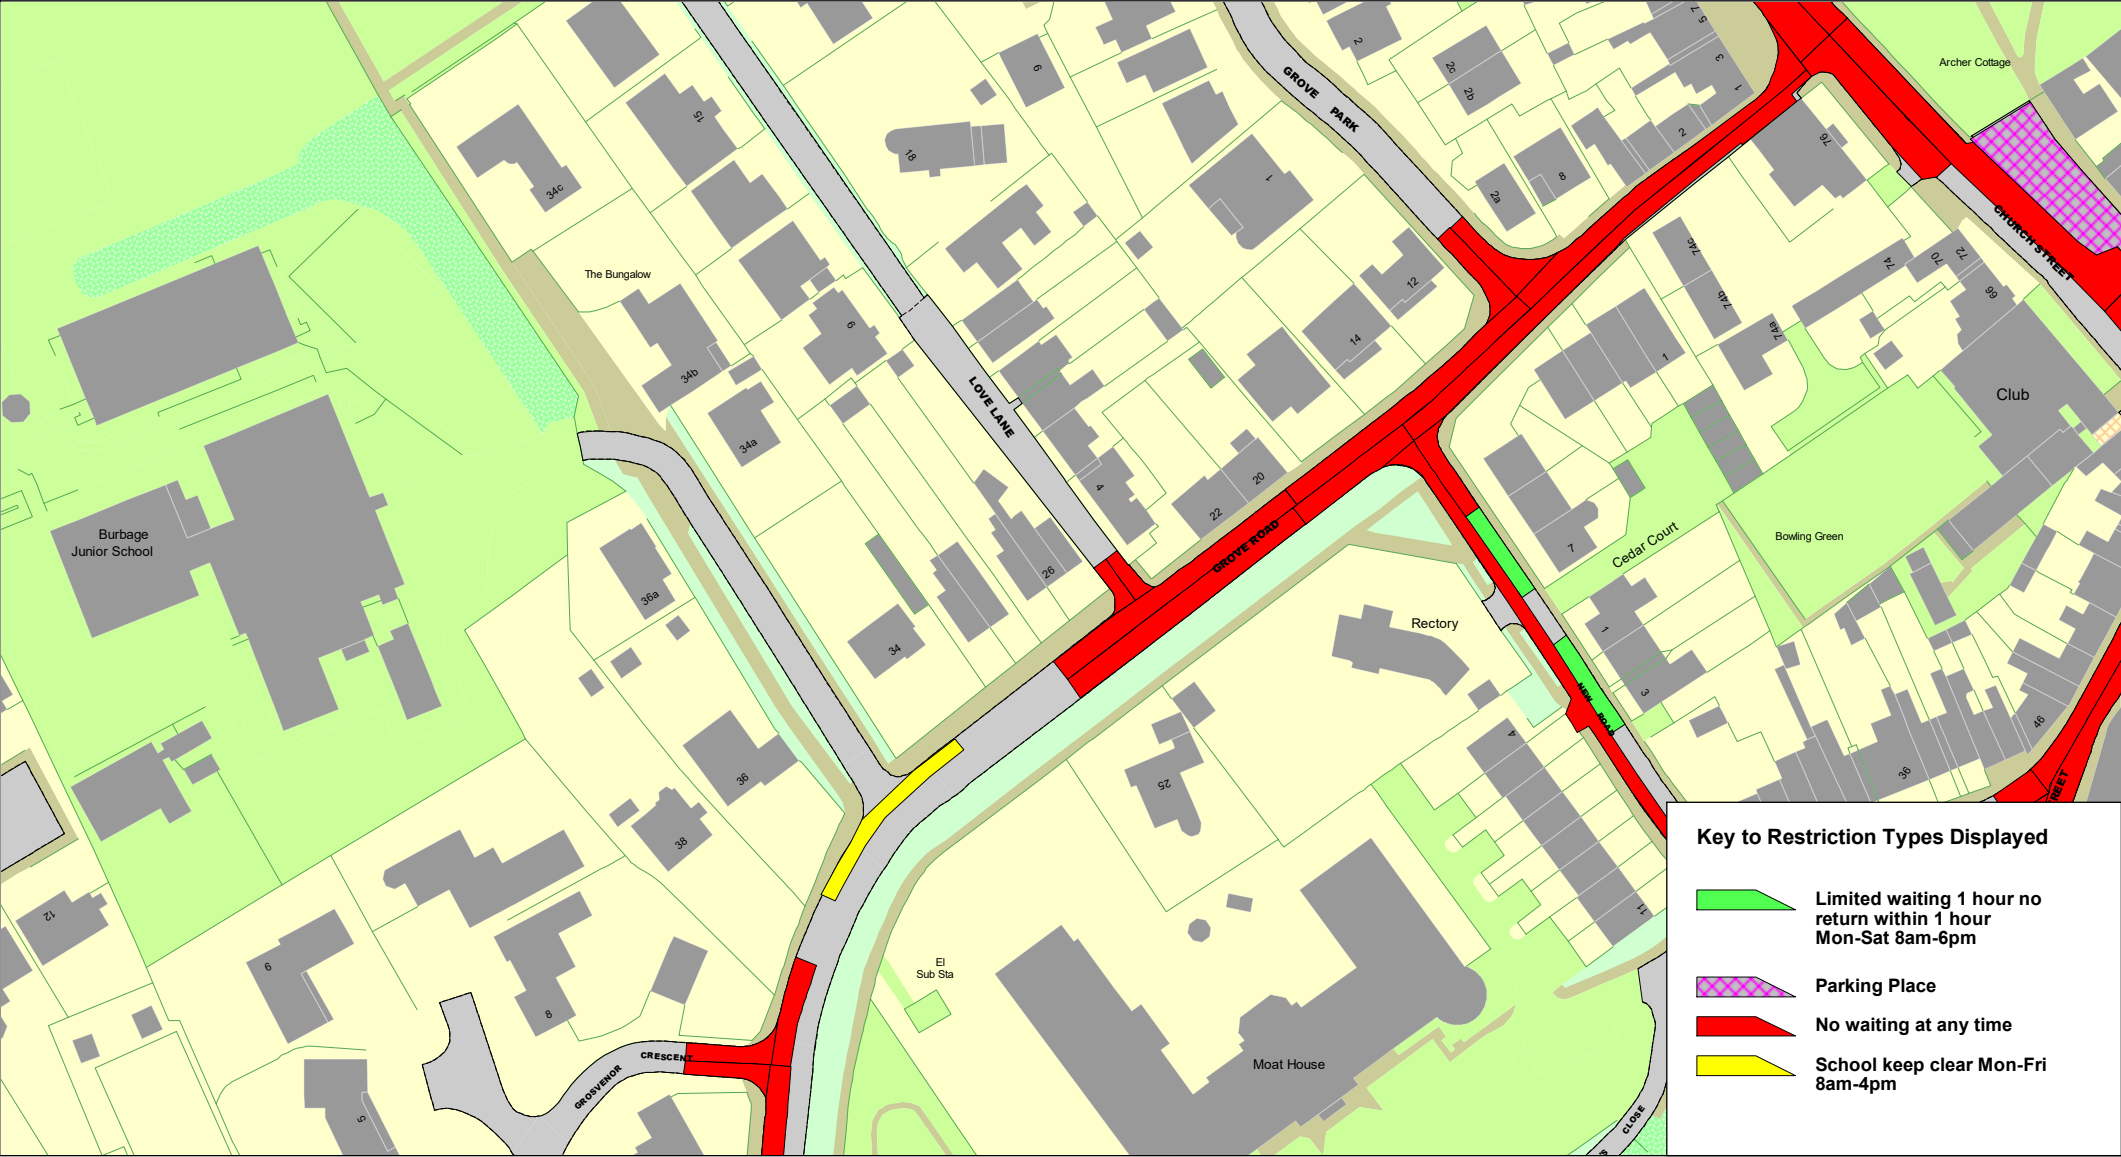

Key to Restriction Types Displayed

-  Limited waiting 1 hour no return within 1 hour Mon-Sat 8am-6pm
-  Parking Place
-  No waiting at any time
-  School keep clear Mon-Fri 8am-4pm

© Crown copyright. All rights reserved
Leicestershire County Council
Licence No. 100019271 2025

Tile Ref: LB55

SCALE	1 : 1250
DATE	28/10/2025
DRAWING No.	
DRAWN BY	

