

THE LEICESTERSHIRE COUNTY COUNCIL
(VARIOUS ROADS, THE BOROUGH OF MELTON) CONSOLIDATION ORDER 2022
(EAST END, WALTHAM LANE AND UNNAMED ROAD, LONG CLAWSON)
(AMENDMENT 1) ORDER 202

THE LEICESTERSHIRE COUNTY COUNCIL hereby gives notice that it proposes to make an Order under Sections 1, 2, 4, 5, 19, 32, 35, 45, 46, 47, 49 and Part IV of Schedule 9 of the Road Traffic Regulation Act 1984 ("the Act"), and of all other enabling powers, and after consultation with the Chief Officer of Police in accordance with Part III of Schedule 9 to the Act, the effect of which will be:

To impose No Waiting at Any Time restrictions on parts of East End, Waltham Lane and Unnamed Road, Long Clawson.

A copy of the proposed Order, together with a plan illustrating the proposals and an explanatory statement giving the Council's reasons for proposing to make the Order may be inspected during normal office hours at my offices, Room 200, County Hall, Glenfield, Leicester LE3 8RA and at the offices of Melton Borough Council, Parkside, Station Approach, Nurton Street, Melton Mowbray LE13 1GH. A copy is also displayed on the Notice Board of Clawson, Hose & Harby Parish Council.

Documents can also be viewed online at <https://www.leicestershire.gov.uk/roads-and-travel/cars-and-parking/traffic-management-consultations> from 18th December 2025.



Objections to the proposals, specifying the grounds on which they are made, should be sent in writing to the undersigned by not later than 12th January 2026, quoting reference KJ/HTWMT/6050. Alternatively, objections can be emailed to kevin.jukes@leics.gov.uk or via the online comment form which may be accessed via the link above. If you require alternative formats of this Notice, including larger print or braille, please contact Leicestershire County Council on (0116) 305 0001.

Dated: 18th December 2025

Director of Law and Governance, Leicestershire County Council, County Hall, Glenfield, Leicester LE3 8RA

KEY:

PROPOSED NO WAITING AT ANY TIME RESTRICTION

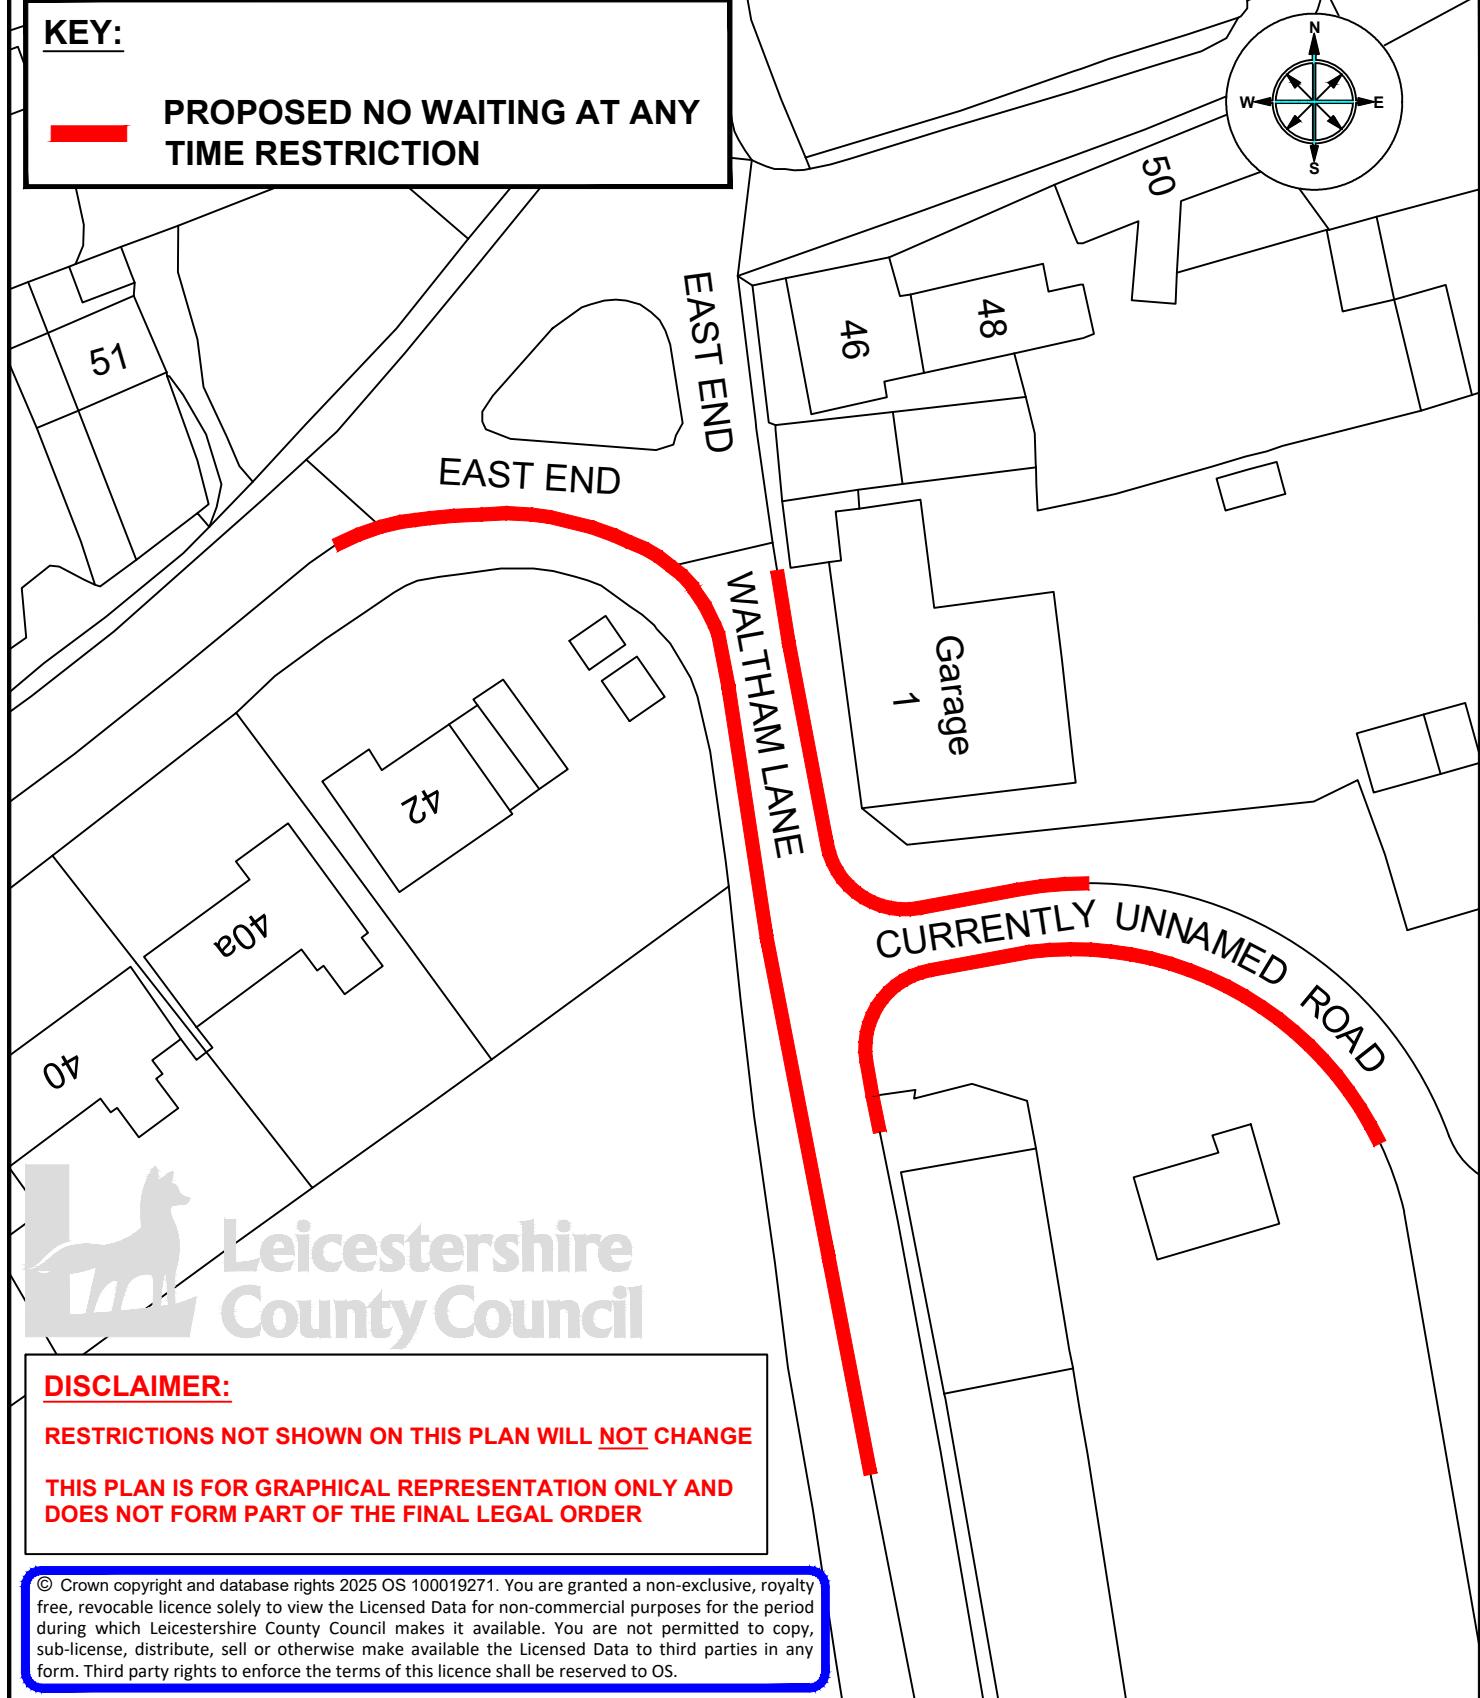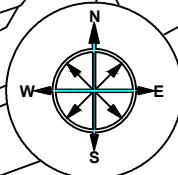

**NETWORK MANAGEMENT
DEVELOPMENT & GROWTH**

**ANN CARRUTHERS
DIRECTOR**

**ENVIRONMENT AND
TRANSPORT DEPARTMENT**

**WALTHAM LANE AND EAST END,
LONG CLAWSON**

**TITLE:
PROPOSED NO WAITING AT ANY
TIME (NWAAT) RESTRICTIONS
CONSULTATION PLAN**



DRAWING NUMBER

TMD.053/T1/1

SCALE

NTS

PREPARED BY: J KING

CHECKED BY: S BURT

APPROVED BY: G NEAT

DATE: OCT 2025

SIZE: A4

COUNTY HALL * GLENFIELD * LEICESTER * LE3 8ST Tel: 0116 3050001

www.leicestershire.gov.uk

LEICESTERSHIRE COUNTY COUNCIL

DISTRICT OF MELTON

WALTHAM LANE, LONG CLAWSON

PROPOSED NO WAITING AT ANY TIME

STATEMENT OF REASONS

Leicestershire County Council proposes to make the following order.

On behalf of the developer Jelson Homes, it is necessary to implement No Waiting at Any Time restrictions.

The proposed waiting restrictions will mitigate the impact of potentially obstructive on-street parking near to the proposed development and ensure a safe highway environment allowing for safe passage for all of its users.

THE LEICESTERSHIRE COUNTY COUNCIL
(VARIOUS ROADS, THE BOROUGH OF MELTON) CONSOLIDATION ORDER 2022
(EAST END, WALTHAM LANE AND UNNAMED ROAD, LONG CLAWSON)
(AMENDMENT 1) ORDER 202

The Leicestershire County Council ("the Council") in exercise of its powers under Sections 1, 2, 4, 5, 19, 32, 35, 45, 46, 47, 49 and Part IV of Schedule 9 of the Road Traffic Regulation Act 1984 ("the Act") as amended, and of all other enabling powers and after consultation with the Chief Officer of Police in accordance with Part III of Schedule 9 of the Act hereby makes the following Order:-

1. This Order shall come into operation on <<INSERT DATE>> and may be cited as the "Leicestershire County Council (Various Roads, the Borough of Melton) Consolidation Order 2022 (East End, Waltham Lane and Unnamed Road) Long Clawson (Amendment 1) Order 202"
2. The "Leicestershire County Council (Borough of Melton) Consolidation Order 2022" is hereby amended by the plan(s) specified in the First Schedule to this Order and with the inclusion of the plan(s) specified in the Second Schedule, attached hereto.

FIRST SCHEDULE
Plan(s) to be amended

SECOND SCHEDULE
New Plan(s)

EA137 – Long Clawson
EB137 – Long Clawson


THE COMMON SEAL of THE)
LEICESTERSHIRE COUNTY COUNCIL)
was hereunto affixed this XXXX)
day of XXXX 202 in the presence of)



Tile Ref: EA137

© Crown copyright. All rights reserved
Leicestershire County Council
Licence No. 100019271 2025

SCALE	1 : 1250
DATE	30/10/2025
DRAWING No.	
DRAWN BY	

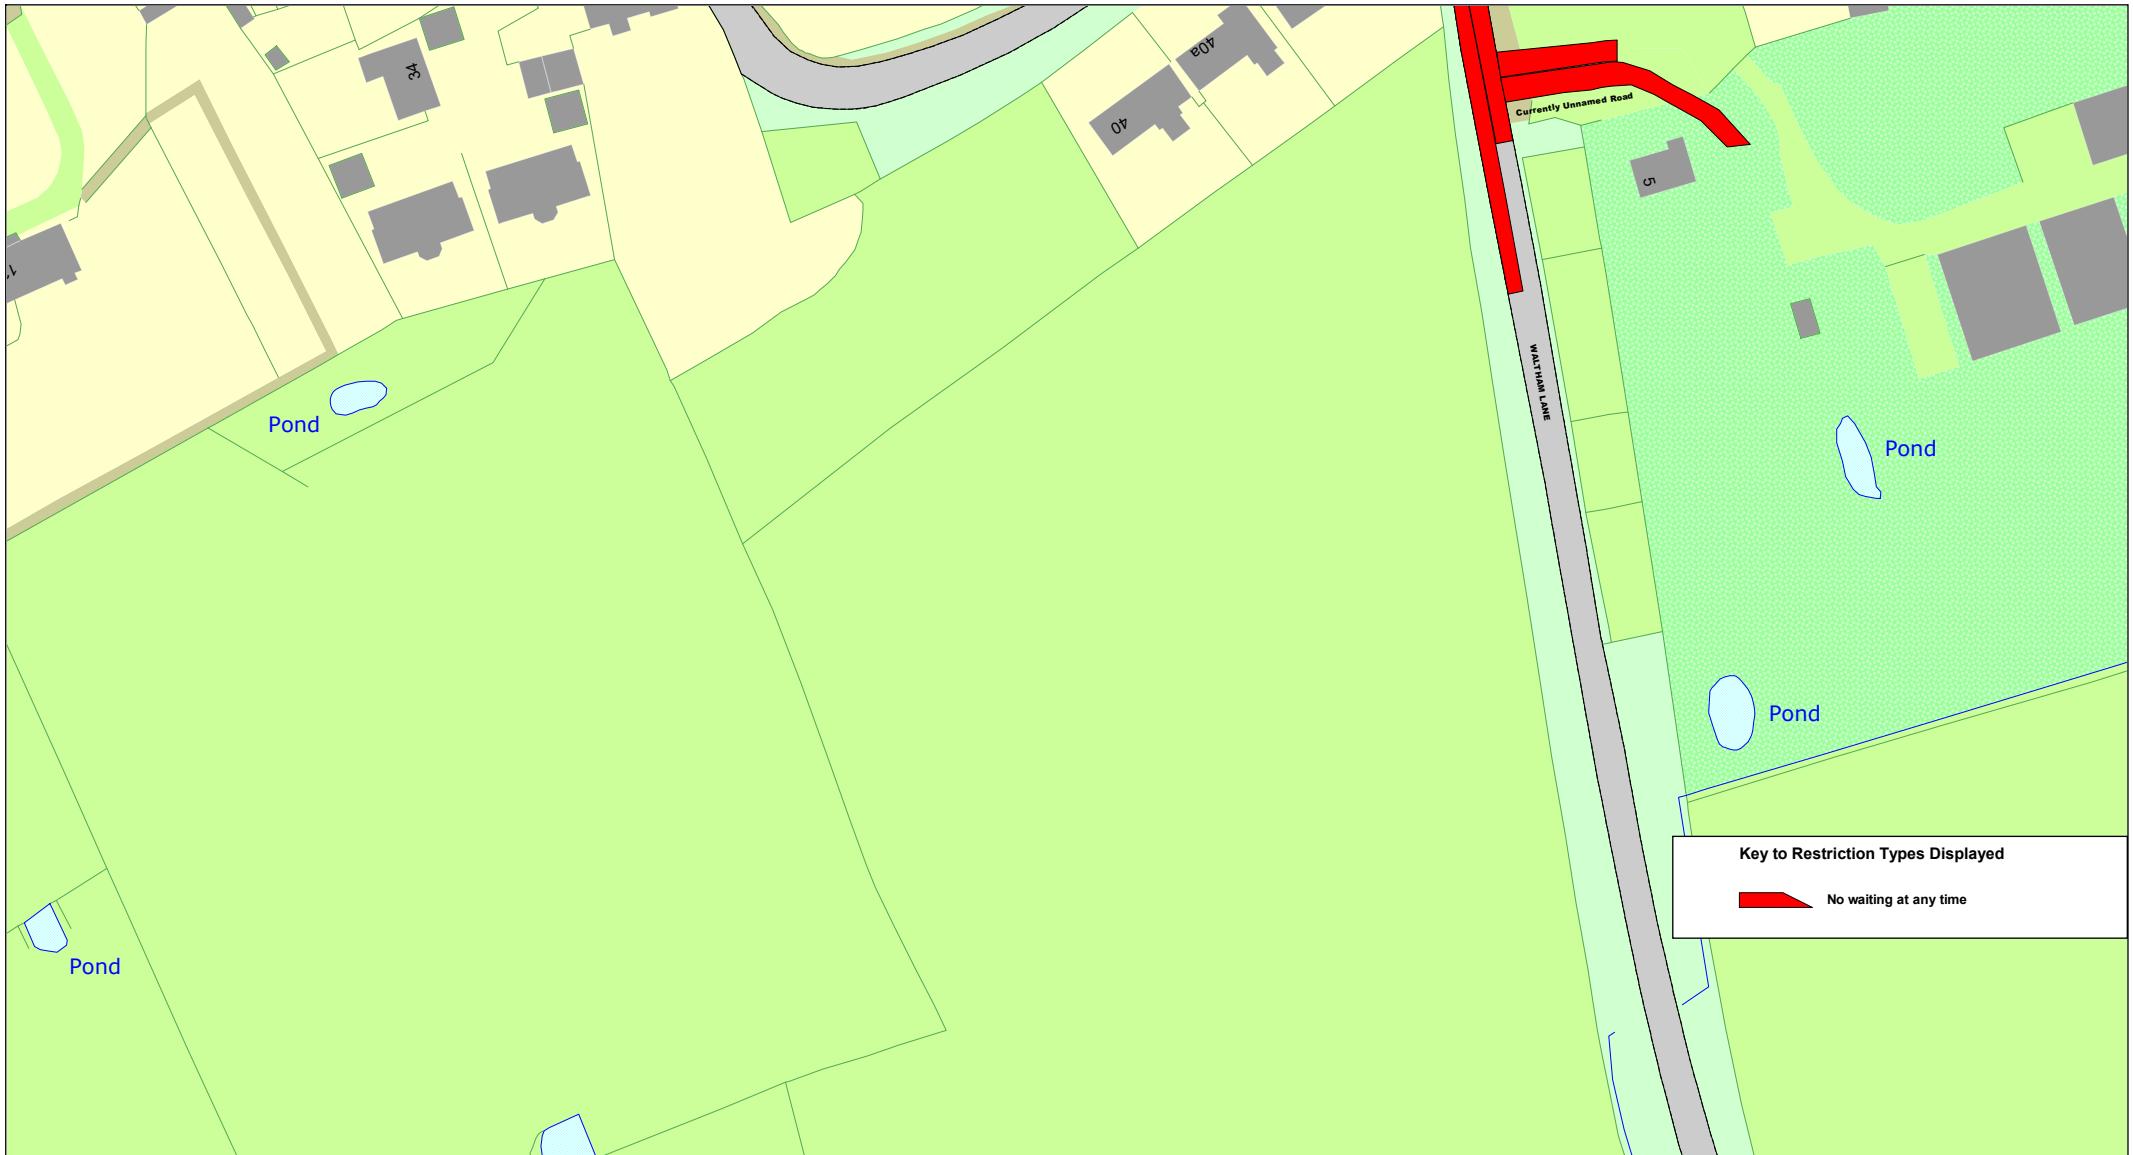

 Leicestershire County Council	© Crown copyright. All rights reserved Leicestershire County Council Licence No. 100019271 2025	SCALE	1 : 1250
		DATE	30/10/2025
		DRAWING No.	
		DRAWN BY	

Tile Ref: EB137