

THE LEICESTERSHIRE COUNTY COUNCIL
(VARIOUS ROADS, THE DISTRICT OF HARBOROUGH) CONSOLIDATION ORDER 2022
(NORTHAMPTON ROAD, SPRINGFIELD STREET AND WELLAND PARK ROAD,
MARKET HARBOROUGH)
(AMENDMENT 9) ORDER 2025

The Leicestershire County Council ("the Council") in exercise of its powers under Sections 1, 2, 4, 5, 19, 32, 35, 45, 46, 47, 49 and Part IV of Schedule 9 of the Road Traffic Regulation Act 1984 ("the Act") as amended, and of all other enabling powers and after consultation with the Chief Officer of Police in accordance with Part III of Schedule 9 of the Act hereby makes the following Order:-

1. This Order shall come into operation on the fifteenth day of December 2025 and may be cited as the "Leicestershire County Council (Various Roads, the District of Harborough) Consolidation Order 2022 (Northampton Road, Springfield Street and Welland Park Road, Market Harborough) (Amendment 9) Order 2025"
2. The "Leicestershire County Council (District of Harborough) Consolidation Order 2022" is hereby amended by the plan(s) specified in the First Schedule to this Order and with the inclusion of the plan(s) specified in the Second Schedule, attached hereto.

FIRST SCHEDULE
Plan(s) to be amended

MF139 - MARKET HARBOROUGH
MG139 - MARKET HARBOROUGH

SECOND SCHEDULE
New Plan(s)

MF139 - MARKET HARBOROUGH
MG139 - MARKET HARBOROUGH


THE COMMON SEAL of THE
LEICESTERSHIRE COUNTY COUNCIL
was hereunto affixed fourth day of
December 2025 in the presence of

)
)
)
)

[Handwritten signatures]



418368

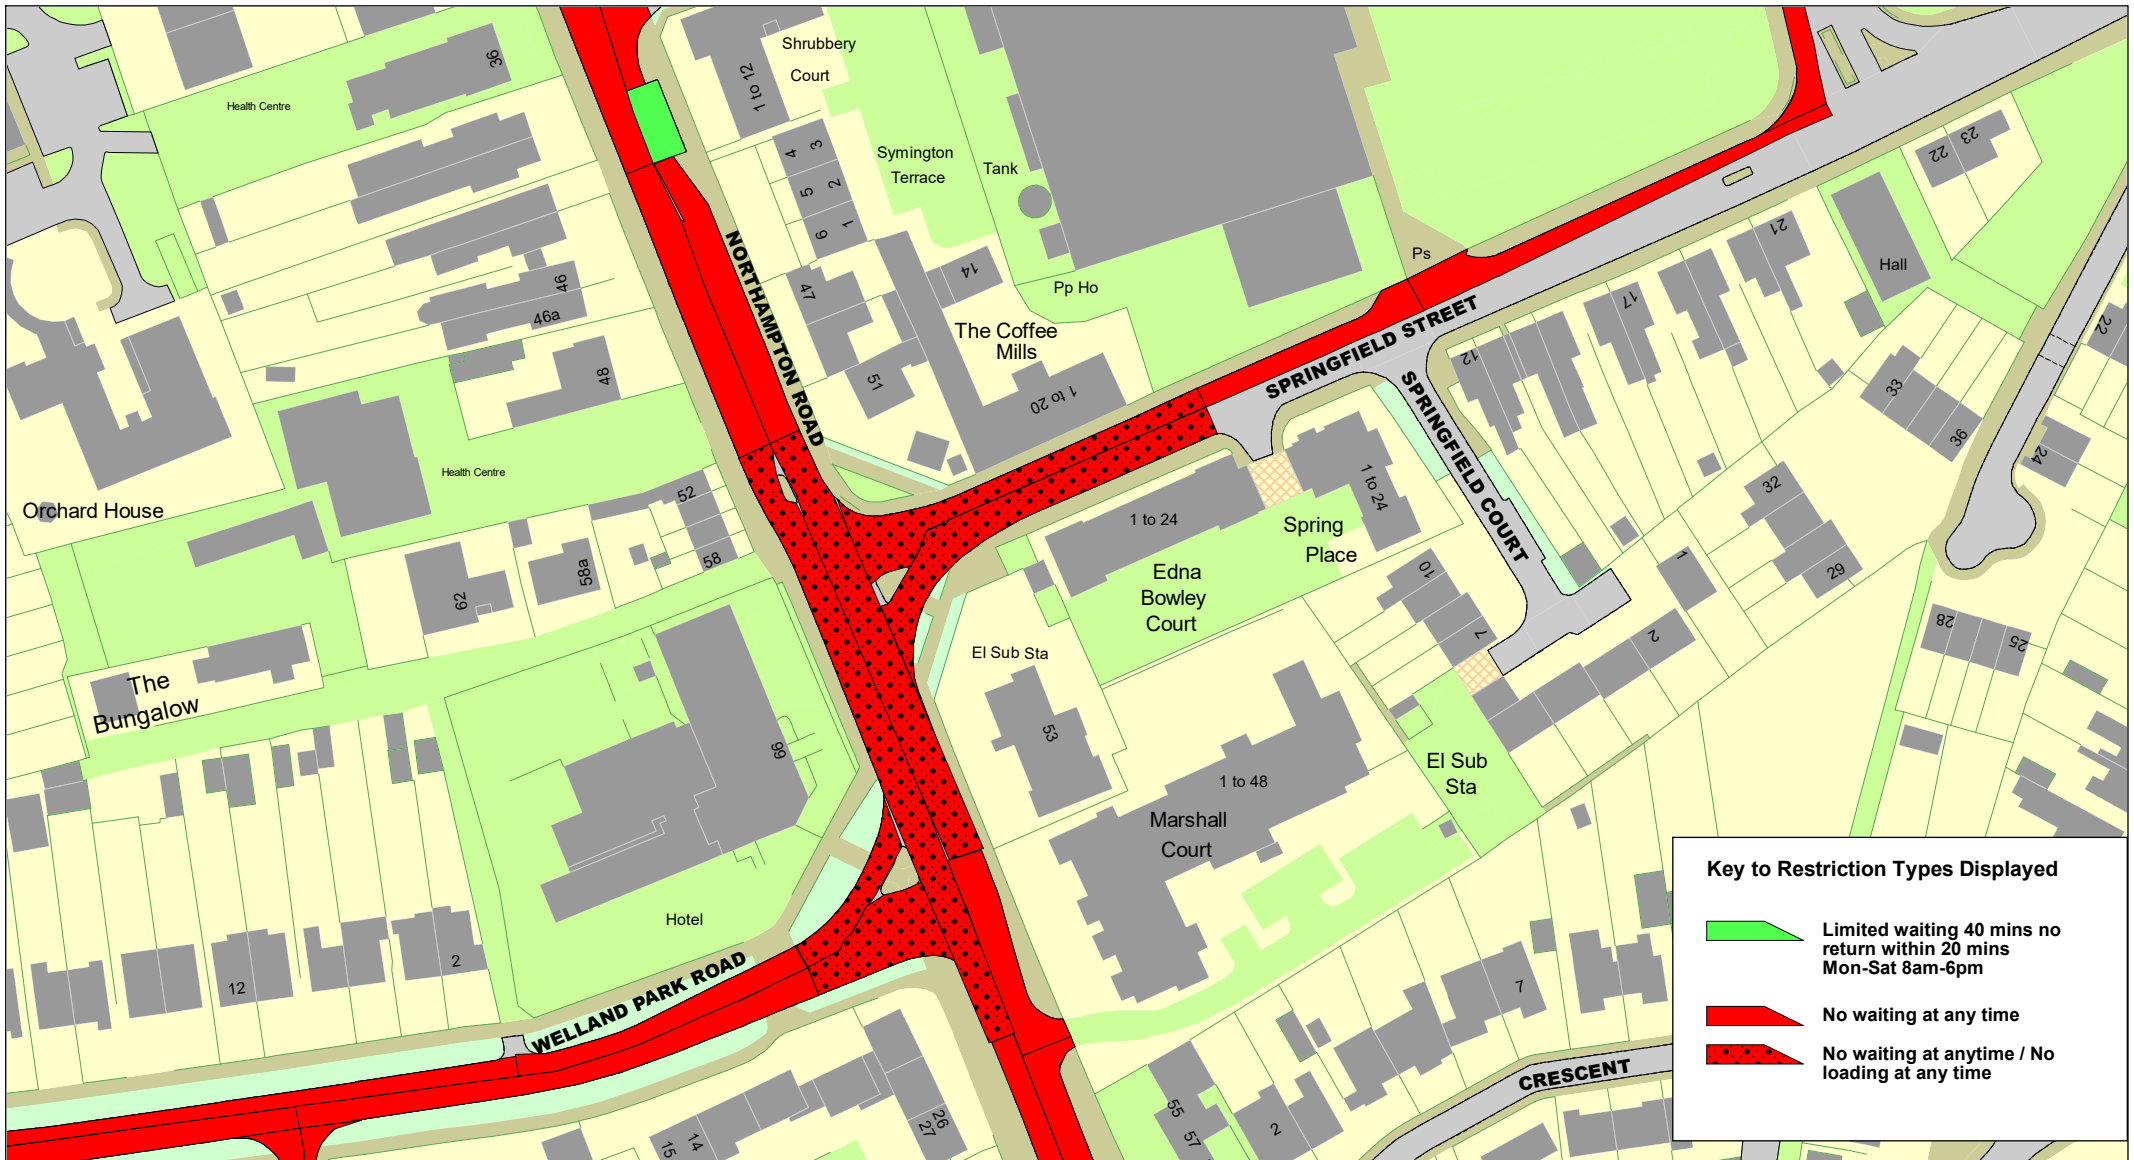

Key to Restriction Types Displayed


- Limited waiting 40 mins no return within 20 mins Mon-Sat 8am-6pm
- No waiting at any time
- No waiting at anytime / No loading at any time



© Crown copyright. All rights reserved
 Leicestershire County Council
 Licence No. 100019271 2025

Tile Ref: MF139

SCALE	1 : 1250
DATE	29/08/2025
DRAWING No.	
DRAWN BY	

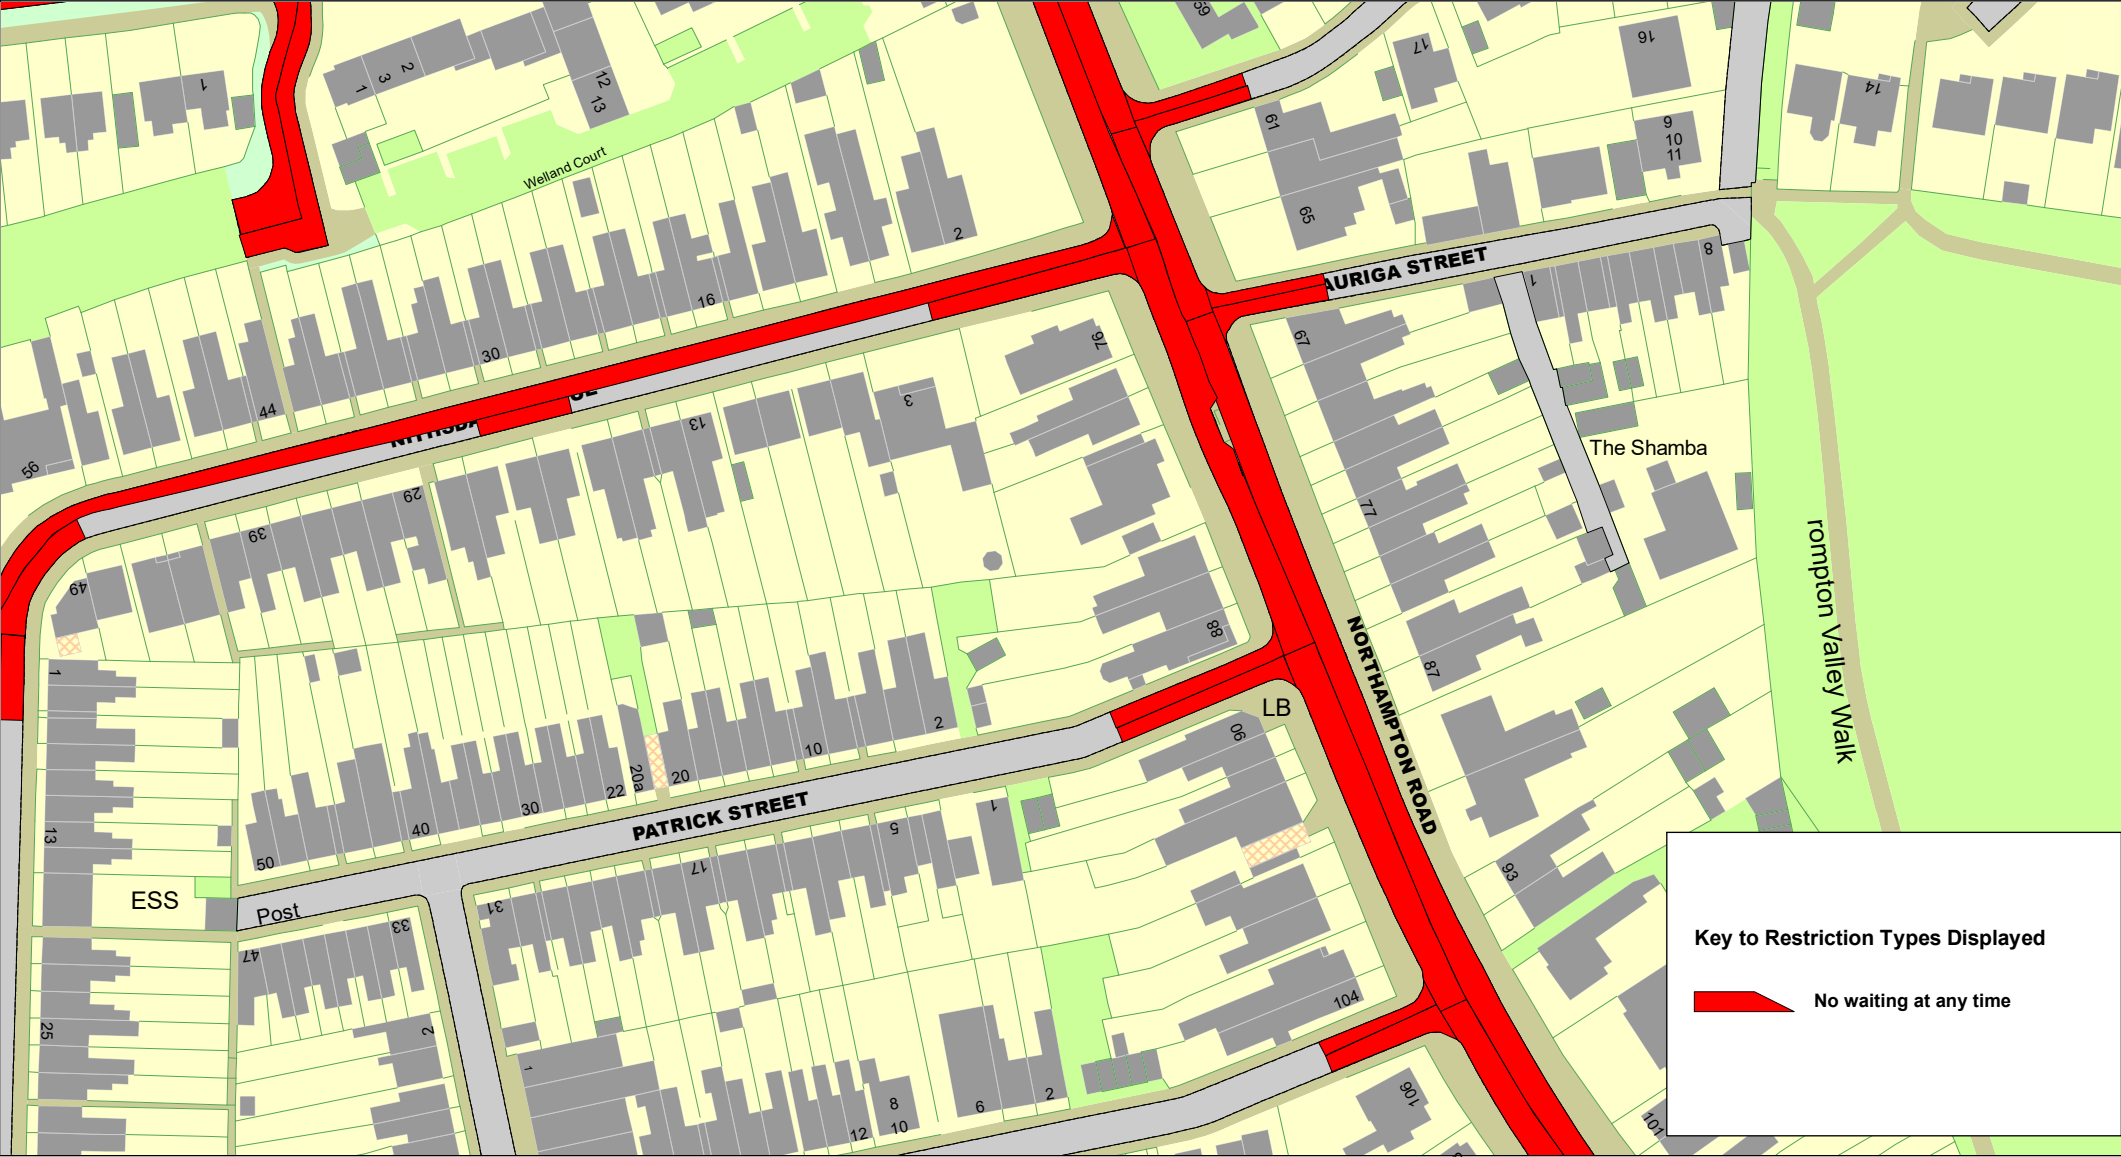

Key to Restriction Types Displayed

 No waiting at any time

© Crown copyright. All rights reserved
Leicestershire County Council
Licence No. 100019271 2025

Tile Ref: MG139

SCALE	1 : 1250
DATE	29/08/2025
DRAWING No.	
DRAWN BY	