

THE LEICESTERSHIRE COUNTY COUNCIL
(BOROUGH OF OADBY AND WIGSTON) (PROHIBITION OF LEFT TURN)
(NEW STREET, OADBY) ORDER 202

THE LEICESTERSHIRE COUNTY COUNCIL hereby gives notice that it proposes to make an Order under Sections 1(1) 2(1), 2(2), 4, 5 and Part IV of Schedule 9 of the Road Traffic Regulation Act 1984 ("the Act"), and of all other enabling powers, and after consultation with the Chief Officer of Police in accordance with Part III of Schedule 9 to the Act, the effect of which will be:

1. to impose a prohibition of left turn for all motorised and non- motorised vehicles from New Street, Oadby at its junction with Harborough Road (Northbound) and New Street, Oadby



A copy of the proposed Order, together with a plan illustrating the proposals and an explanatory statement giving the Council's reasons for proposing to make the Order may be inspected during normal office hours at my offices, Room 200, County Hall, Glenfield, Leicester LE3 8RA and at the offices of Oadby & Wigston Borough Council, Brocks Hill Council Offices, Washbrook Lane, Oadby, Leicester LE2 5JJ

Documents can also be viewed online at <https://www.leicestershire.gov.uk/roads-and-travel/cars-and-parking/traffic-management-consultations> from 14th January 2026

Objections to the proposals, specifying the grounds on which they are made, should be sent in writing to the undersigned by not later than 4th February 2026, quoting reference KJ/HTWMT/6066. Alternatively, objections can be emailed to kevin.jukes@leics.gov.uk or via the online comment form which may be accessed via the link above. If you require alternative formats of this Notice, including larger print or braille, please contact Leicestershire County Council on (0116) 305 0001.

Dated: 14th January 2026

FIONA MCMILLAN, Director of Law and Governance & Monitoring Officer (Acting).

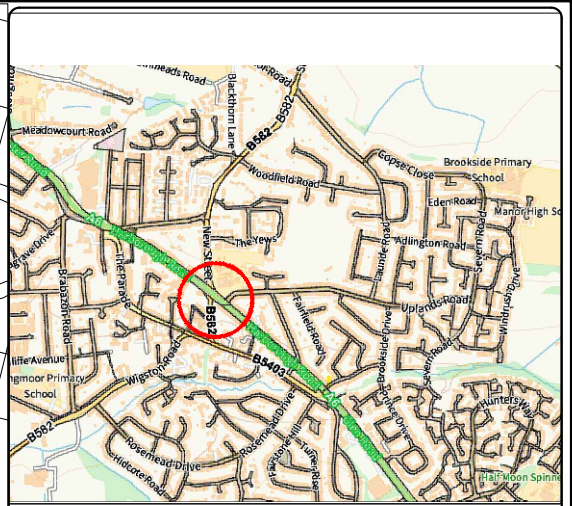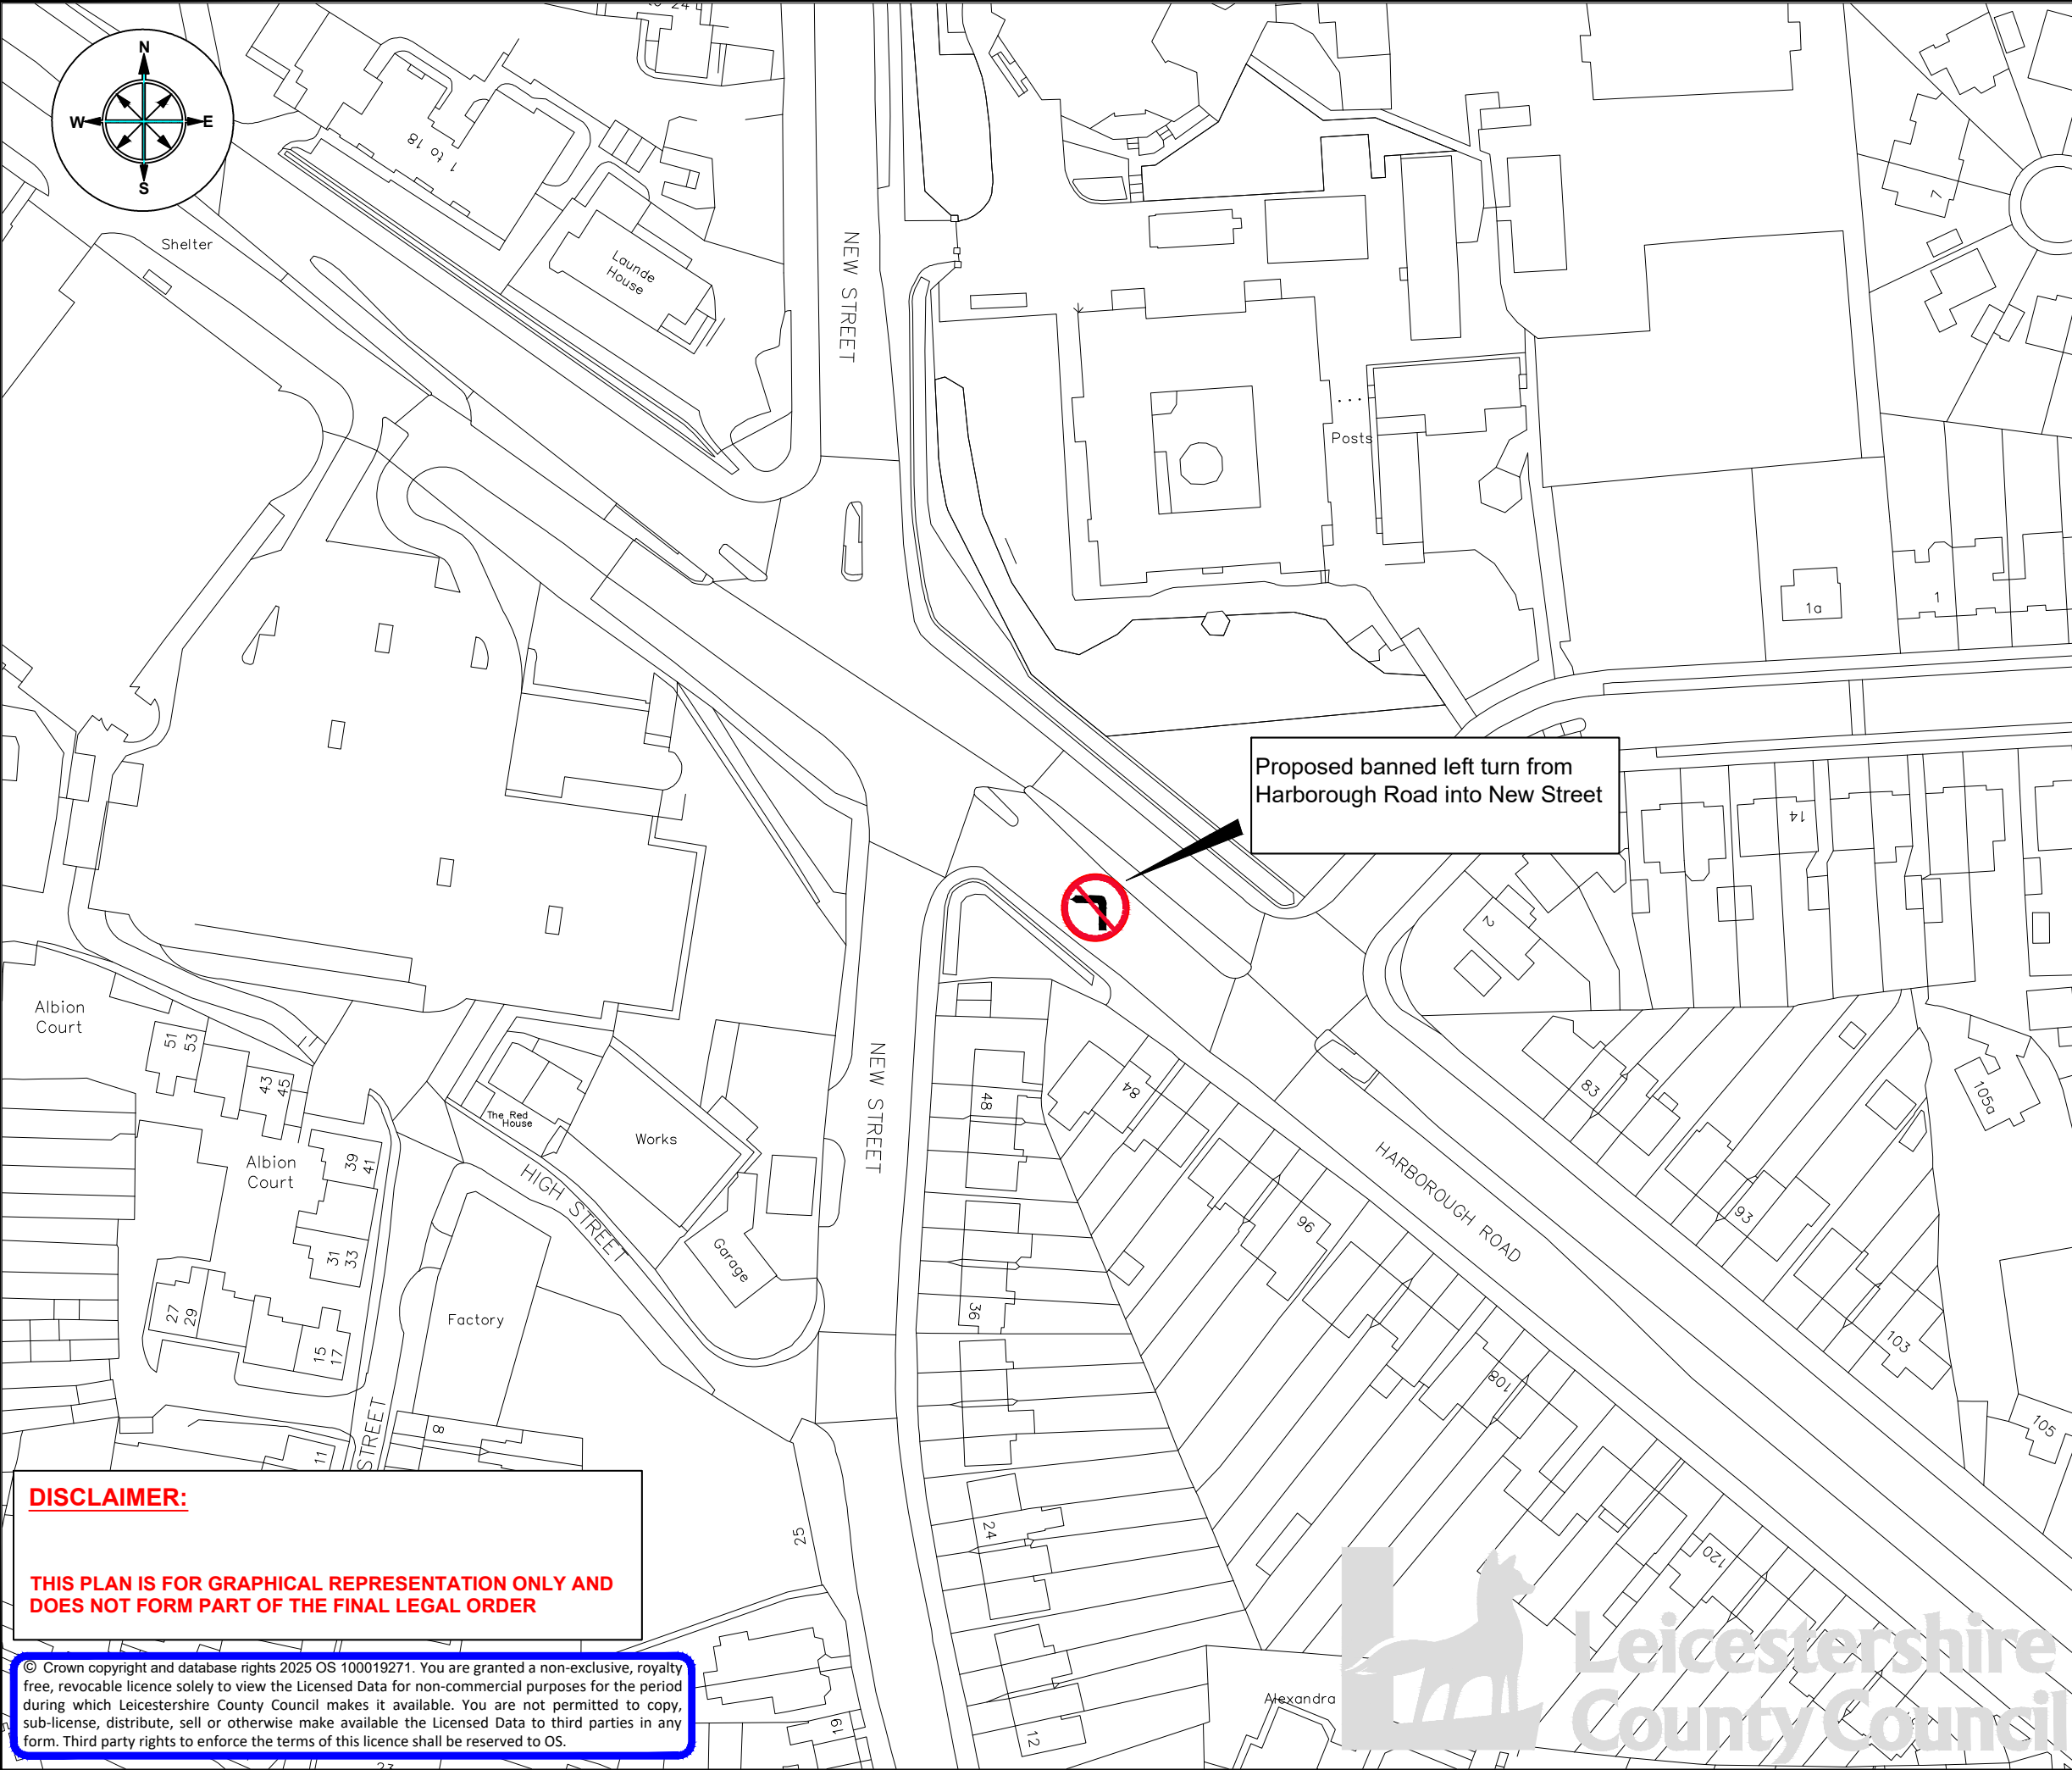

ENVIRONMENT AND
TRANSPORT DEPARTMENT

ANN CARRUTHERS
DIRECTOR

NETWORK MANAGEMENT
DEVELOPMENT & GROWTH

NEW STREET, OADBY

TITLE:
**CONSULTATION PLAN
PROPOSED BANNED LEFT TURN**

DRAWING NUMBER	SCALE
TM5202/T1/1	NTS
PREPARED BY: D Denton	DATE: Nov 2025
CHECKED BY: D Saville	SIZE : A3
APPROVED BY: G NEAT	CORR. FILE :

COUNTY HALL * GLENFIELD * LEICESTER * LE3 8ST
Tel: 01163 050001

www.leicestershire.gov.uk

DISCLAIMER:

**THIS PLAN IS FOR GRAPHICAL REPRESENTATION ONLY AND
DOES NOT FORM PART OF THE FINAL LEGAL ORDER**

© Crown copyright and database rights 2025 OS 100019271. You are granted a non-exclusive, royalty free, revocable licence solely to view the Licensed Data for non-commercial purposes for the period during which Leicestershire County Council makes it available. You are not permitted to copy, sub-license, distribute, sell or otherwise make available the Licensed Data to third parties in any form. Third party rights to enforce the terms of this licence shall be reserved to OS.



LEICESTERSHIRE COUNTY COUNCIL

BOROUGH OF OADBY & WIGSTON

NEW STREET, OADBY

IMPOSITION OF BANNED LEFT TURN

STATEMENT OF REASONS

Leicestershire County Council are implementing a new signalised cycle crossing on Harborough Road and upgrading the existing signalised crossing on New Street to a Toucan crossing.

The proposed toucan will run adjacent to Harborough Road, from New Street. This requires a build out from the existing alignment at New Street to accommodate a controlled pedestrian and cycle crossing. This would remove the left turn for vehicles travelling Northbound on Harborough Road, into New Street, Oadby.

The banned movement is being implemented to reinforce the layout of the junction which will discourage the movement physically.

The proposed restriction will seek to benefit the safety for all road users in this location.

The proposals are shown in plan TM5202/T1/1

THE LEICESTERSHIRE COUNTY COUNCIL
(BOROUGH OF OADBY AND WIGSTON) (PROHIBITION OF LEFT TURN)
(NEW STREET, OADBY) ORDER 202

The Leicestershire County Council ("the Council") in exercise of its powers under Sections 1(1) 2(1), 2(2), 4, 5 and Part IV of Schedule 9 of the Road Traffic Regulation Act 1984 ("the Act") and of all other enabling powers, after consultation with the Chief Officer of Police in accordance with Part III of Schedule 9 to the Act, hereby makes the following Order:-

1. This Order may be cited as "The Leicestershire County Council (Borough of Oadby and Wigston) (Prohibition of Left Turn) (New Street, Oadby) Order 202 "
2. The Order shall come into force on the day of 202
3. A "motor vehicle" as defined in Section 136 (1) of "the Act" means a
mechanically propelled vehicle intended or adapted for use on roads
4. No person shall, except upon the direction or with the permission of a police officer, or a community support officer, cause or permit any motorised and non-motorised vehicle to turn left from the unnamed access road onto New Street Oadby as set out in the Schedule to this Order.
5. The plan annexed to this Order and marked drawing number TM5202/T1/1 is for identification purposes only.

SCHEDULE

No Left Turn

New Street, Oadby

At its junction with Harborough Road (Northbound) and New Street, Oadby

THE COMMON SEAL of THE LEICESTERSHIRE)
COUNTY COUNCIL was hereunto affixed)
This day of 202)
in the presence of :-)