


DIVERSION ROUTE

□ □ □ □

REMPSTONE ROAD - A60 - CLIFTON LANE -
REMEMBRANCE WAY - A453 - KEGWORTH BYPASS - A6006 - END - REVERSE

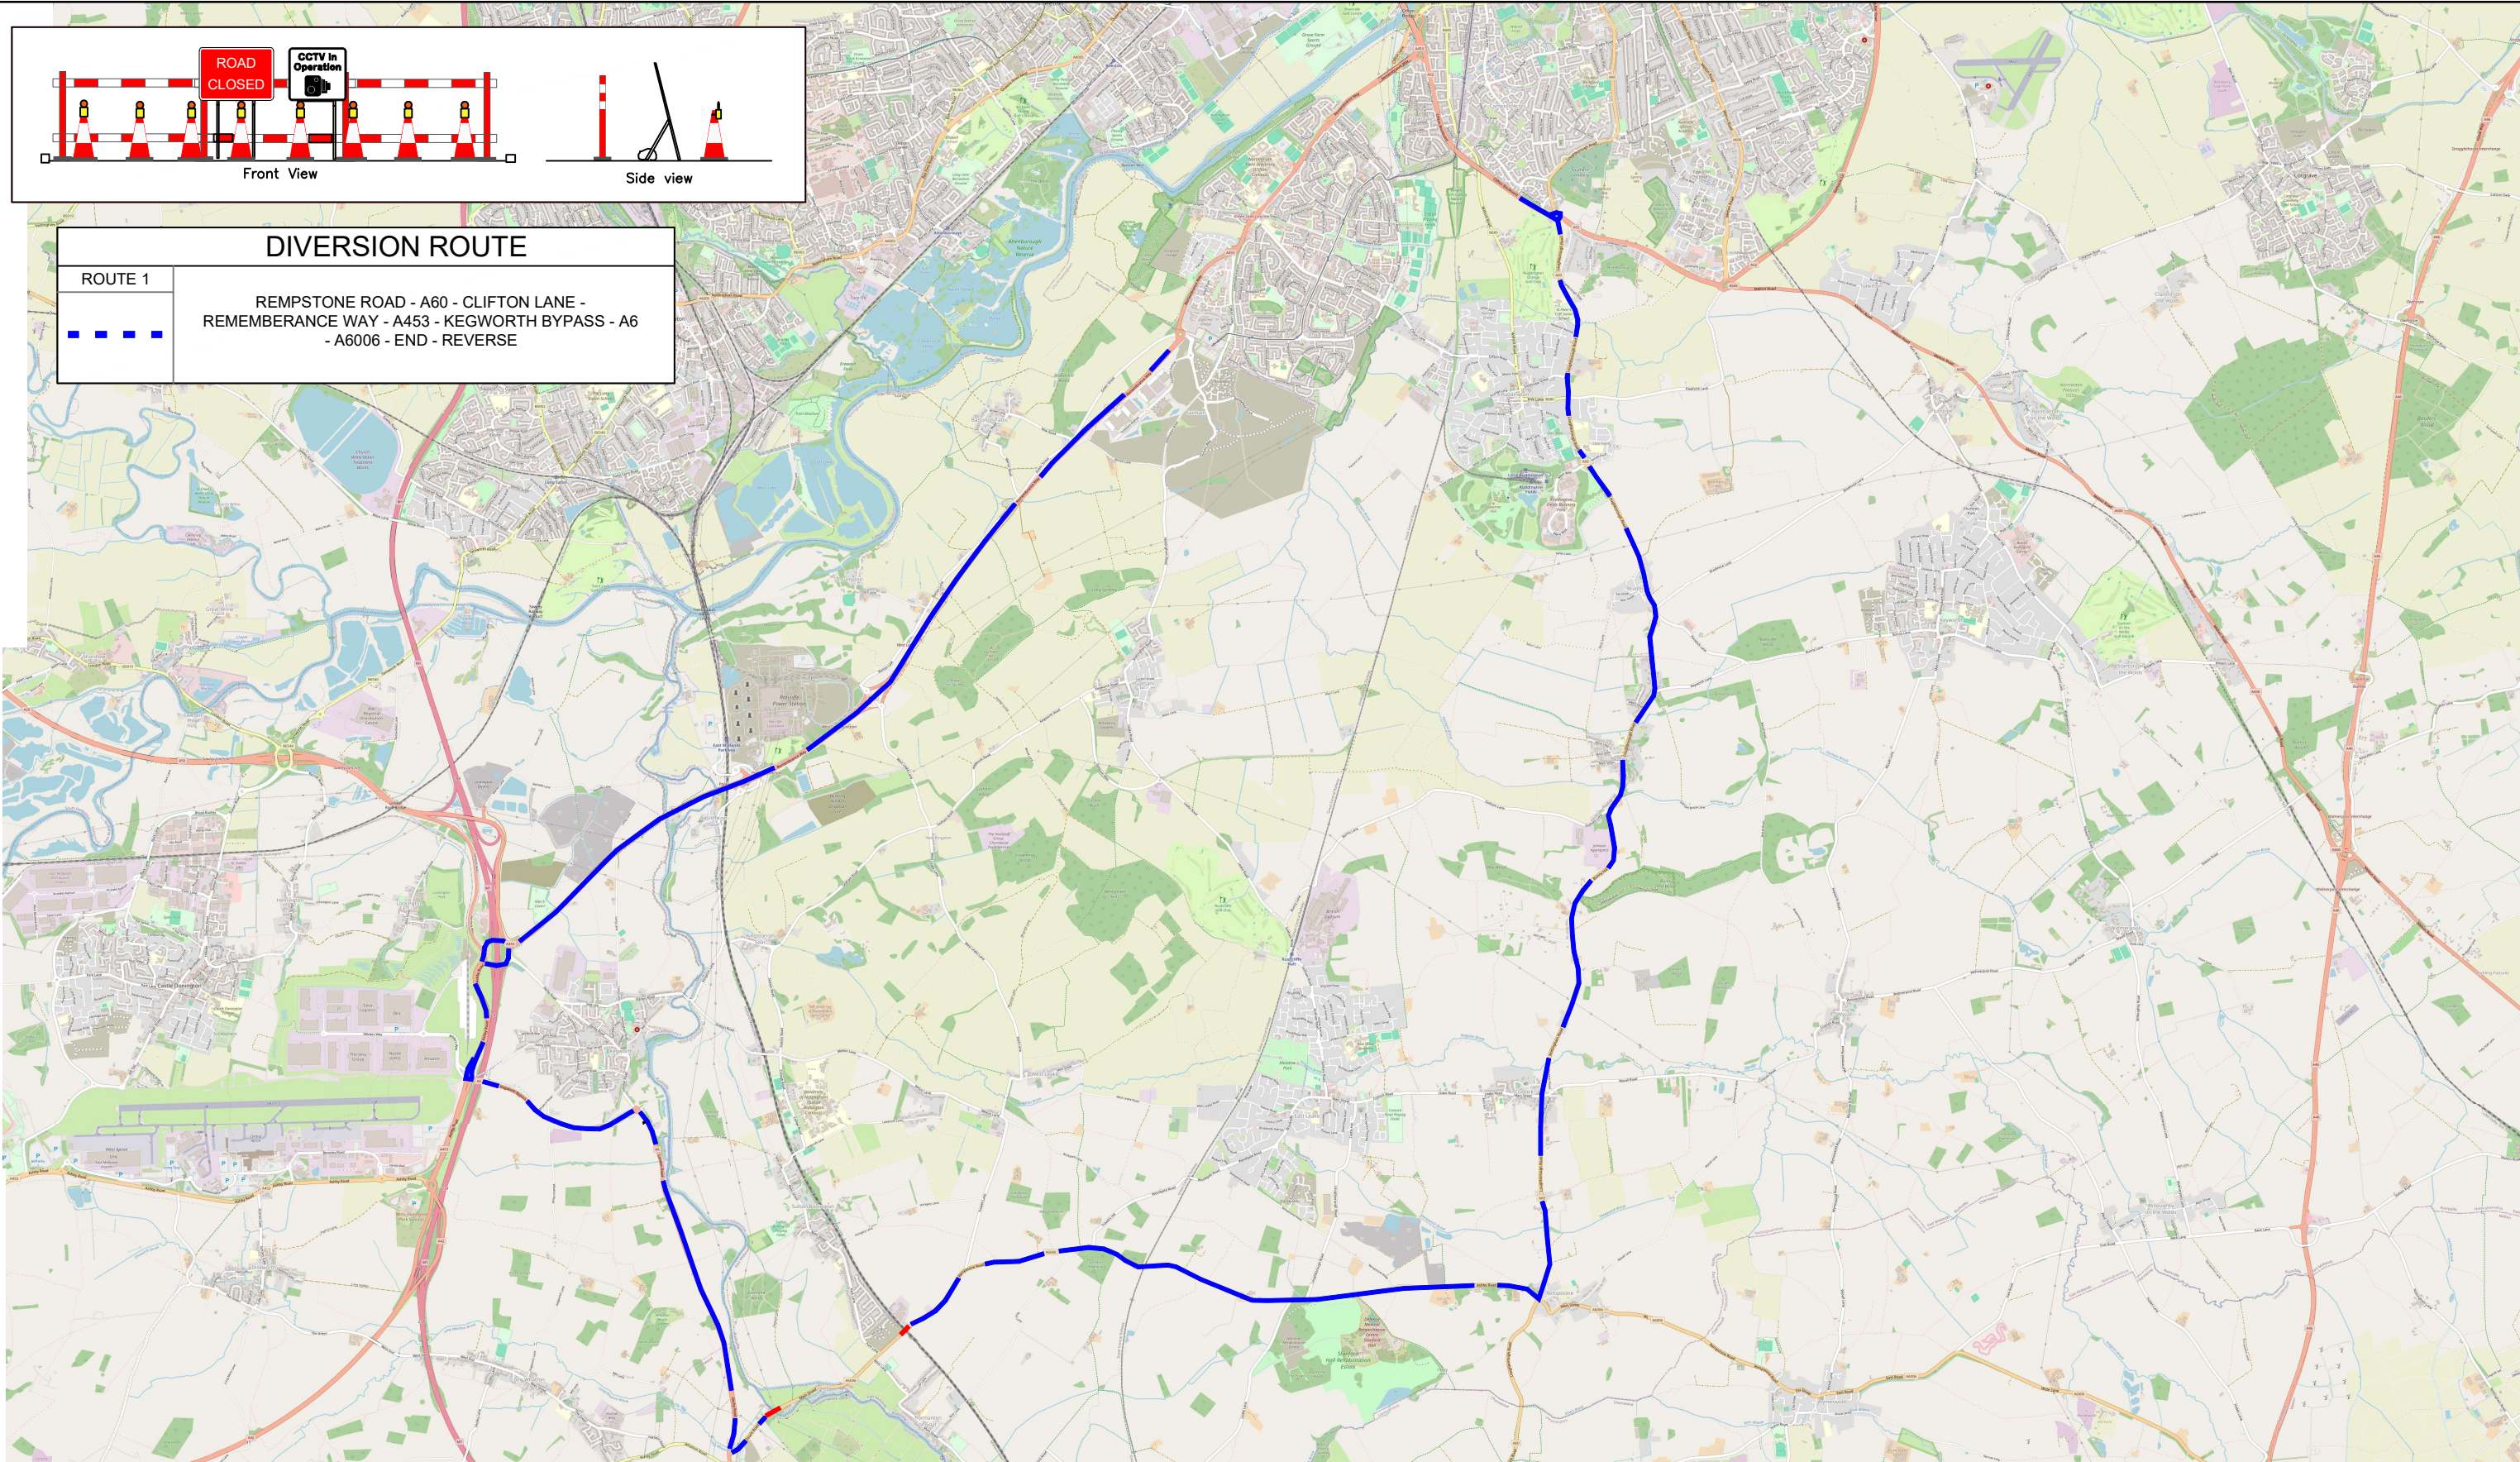

Client Reference **SPC5 88 - Kirl
Hill A6006**



451508


324077

safety zone
1.2m

(S)

longways
safety zone
30m

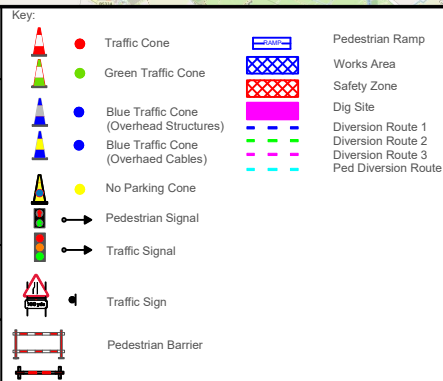

(L)



Notes:
This drawing may only be used for the purpose intended and only as a guide for the installation of temporary traffic management. All works are to be installed as per the standards for conducting works on carriageways in accordance with Chapter 8 of the Traffic Signs Manual and the street works code of practice.

All dimensions shown on the drawing are in meters and are not always drawn to scale so the traffic management foreman should ensure that signs are placed accordingly.

1. Signs to be positioned in a safe and appropriate location to allow sufficient space for pedestrians and other footway users.
2. Signs to be positioned in a safe and appropriate location to allow sufficient space for vehicular traffic to pass safely.

Client				Hatton Author: David Brown Hatton Checked: Sarah Thompson Hatton Approved: Michael Ridley Client Approved:		08/09/2025 08/09/2025 08/09/2025 	
Site Details REMPSTONE ROAD LE12 5RE		Preliminary:		For Comment:			
		For Tender:		Final Design:		X	
		Revised by:		Rev:		Date:	
		David Brown		01		11/02/2026	
Drawing Title ROAD CLOSURE DIVERSION							
Drawing Number HATTON-TM-DWG-2025-1881		Revision 01		Hatton Traffic Management Limited Office 1 Horton Park Berwick Hill Road Newcastle NE13 6BU www.hattontraffic.co.uk			
<div>  </div>							
DO NOT SCALE FROM THIS DRAWING. ALL DIMENSIONS TO BE VERIFIED ON SITE							
Scale at A3 - NTS		Dimensions - Meters					