

THE LEICESTERSHIRE COUNTY COUNCIL
(VARIOUS ROADS, THE BOROUGH OF CHARNWOOD) CONSOLIDATION ORDER 2022
(COWDRAY CLOSE, EDELIN ROAD, PARK ROAD, PARKLANDS DRIVE AND
SHELTHORPE ROAD, LOUGHBOROUGH)
(AMENDMENT 8) ORDER 202

THE LEICESTERSHIRE COUNTY COUNCIL hereby gives notice that it proposes to make an Order under Sections 1, 2, 4, 5, 19, 32, 35, 45, 46, 47, 49 and Part IV of Schedule 9 of the Road Traffic Regulation Act 1984 (“the Act”), and of all other enabling powers, and after consultation with the Chief Officer of Police in accordance with Part III of Schedule 9 to the Act, the effect of which will be:

To impose No Waiting at Any Time restrictions on parts of Cowdray Close, Edelin Road, Park Road, Parklands Drive and Shelthorpe Road, Loughborough


A copy of the proposed Order, together with a plan illustrating the proposals and an explanatory statement giving the Council's reasons for proposing to make the Order may be inspected during normal office hours at my offices, Room 200, County Hall, Glenfield, Leicester LE3 8RA and at the offices of Charnwood Borough Council, Southfield Road, Loughborough LE11 2TX.

Documents can also be viewed online at <https://www.leicestershire.gov.uk/roads-and-travel/cars-and-parking/traffic-management-consultations> from Wednesday 11th February 2026.



Objections to the proposals, specifying the grounds on which they are made, should be sent in writing to the undersigned by not later than 4th March 2026, quoting reference KJ/HTWMT/6076. Alternatively, objections can be emailed to kevin.jukes@leics.gov.uk or via the online comment form which may be accessed via the link above. If you require alternative formats of this Notice, including larger print or braille, please contact Leicestershire County Council on (0116) 305 0001.

Dated: 11th February 2026

Fiona McMillan - Director of Law and Governance & Monitoring Officer (Acting).

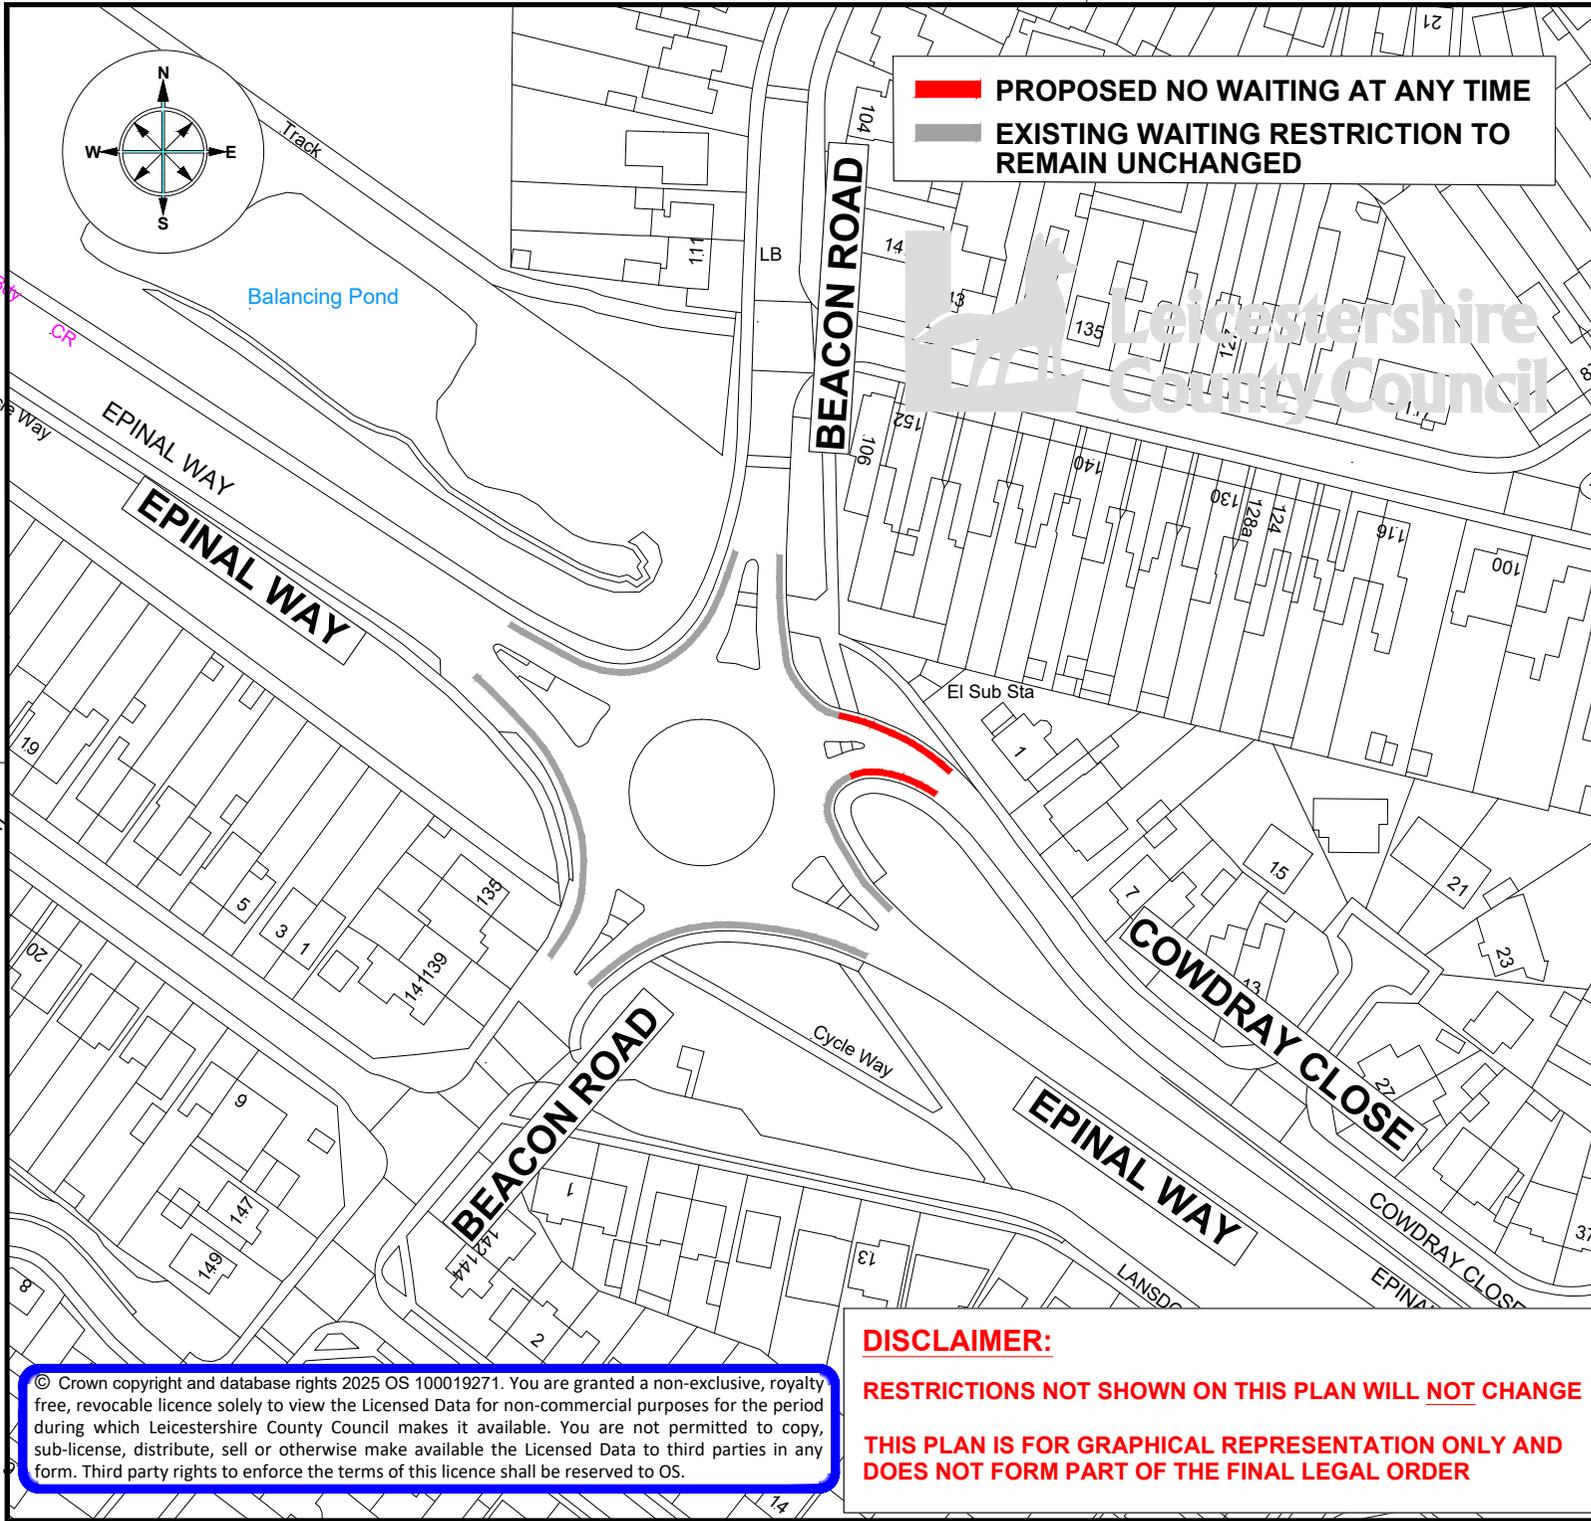

PROPOSED NO WAITING AT ANY TIME
EXISTING WAITING RESTRICTION TO REMAIN UNCHANGED

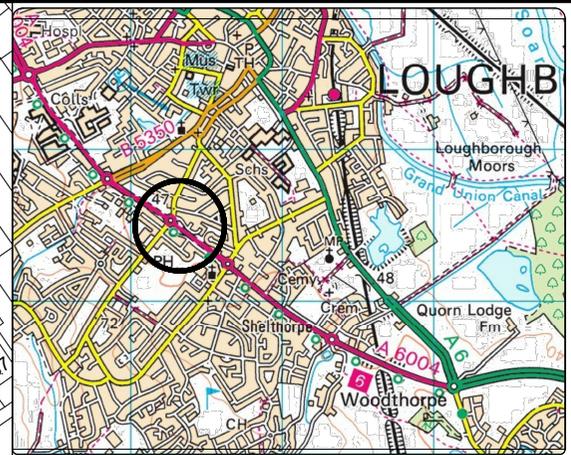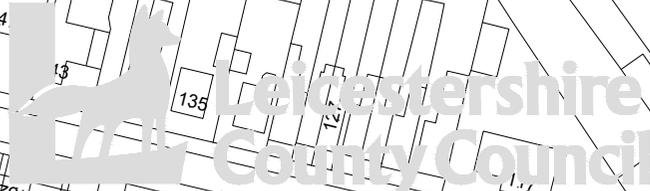

**ENVIRONMENT AND
 TRANSPORT DEPARTMENT**

**ANN CARRUTHERS
 DIRECTOR**

**NETWORK MANAGEMENT
 DEVELOPMENT & GROWTH**

LOUGHBOROUGH

TITLE:
**PROPOSED NO WAITING AT ANY TIME
 COWDRAY CLOSE
 CONSULTATION PLAN**



DRAWING NUMBER		SCALE
TM5194/T1/1/CDREY/CON		NTS
PREPARED BY:	LMEASURES	DATE: OCT 2025
CHECKED BY:	S BURT	SIZE : A4
APPROVED BY:	G NEAT	

COUNTY HALL * GLENFIELD * LEICESTER * LE3 8ST
 Tel:0116 3050001

www.leicestershire.gov.uk

DISCLAIMER:
RESTRICTIONS NOT SHOWN ON THIS PLAN WILL NOT CHANGE
**THIS PLAN IS FOR GRAPHICAL REPRESENTATION ONLY AND
 DOES NOT FORM PART OF THE FINAL LEGAL ORDER**

© Crown copyright and database rights 2025 OS 100019271. You are granted a non-exclusive, royalty free, revocable licence solely to view the Licensed Data for non-commercial purposes for the period during which Leicestershire County Council makes it available. You are not permitted to copy, sub-license, distribute, sell or otherwise make available the Licensed Data to third parties in any form. Third party rights to enforce the terms of this licence shall be reserved to OS.

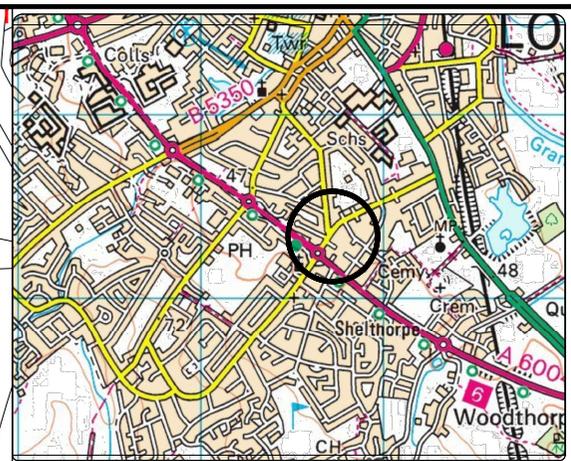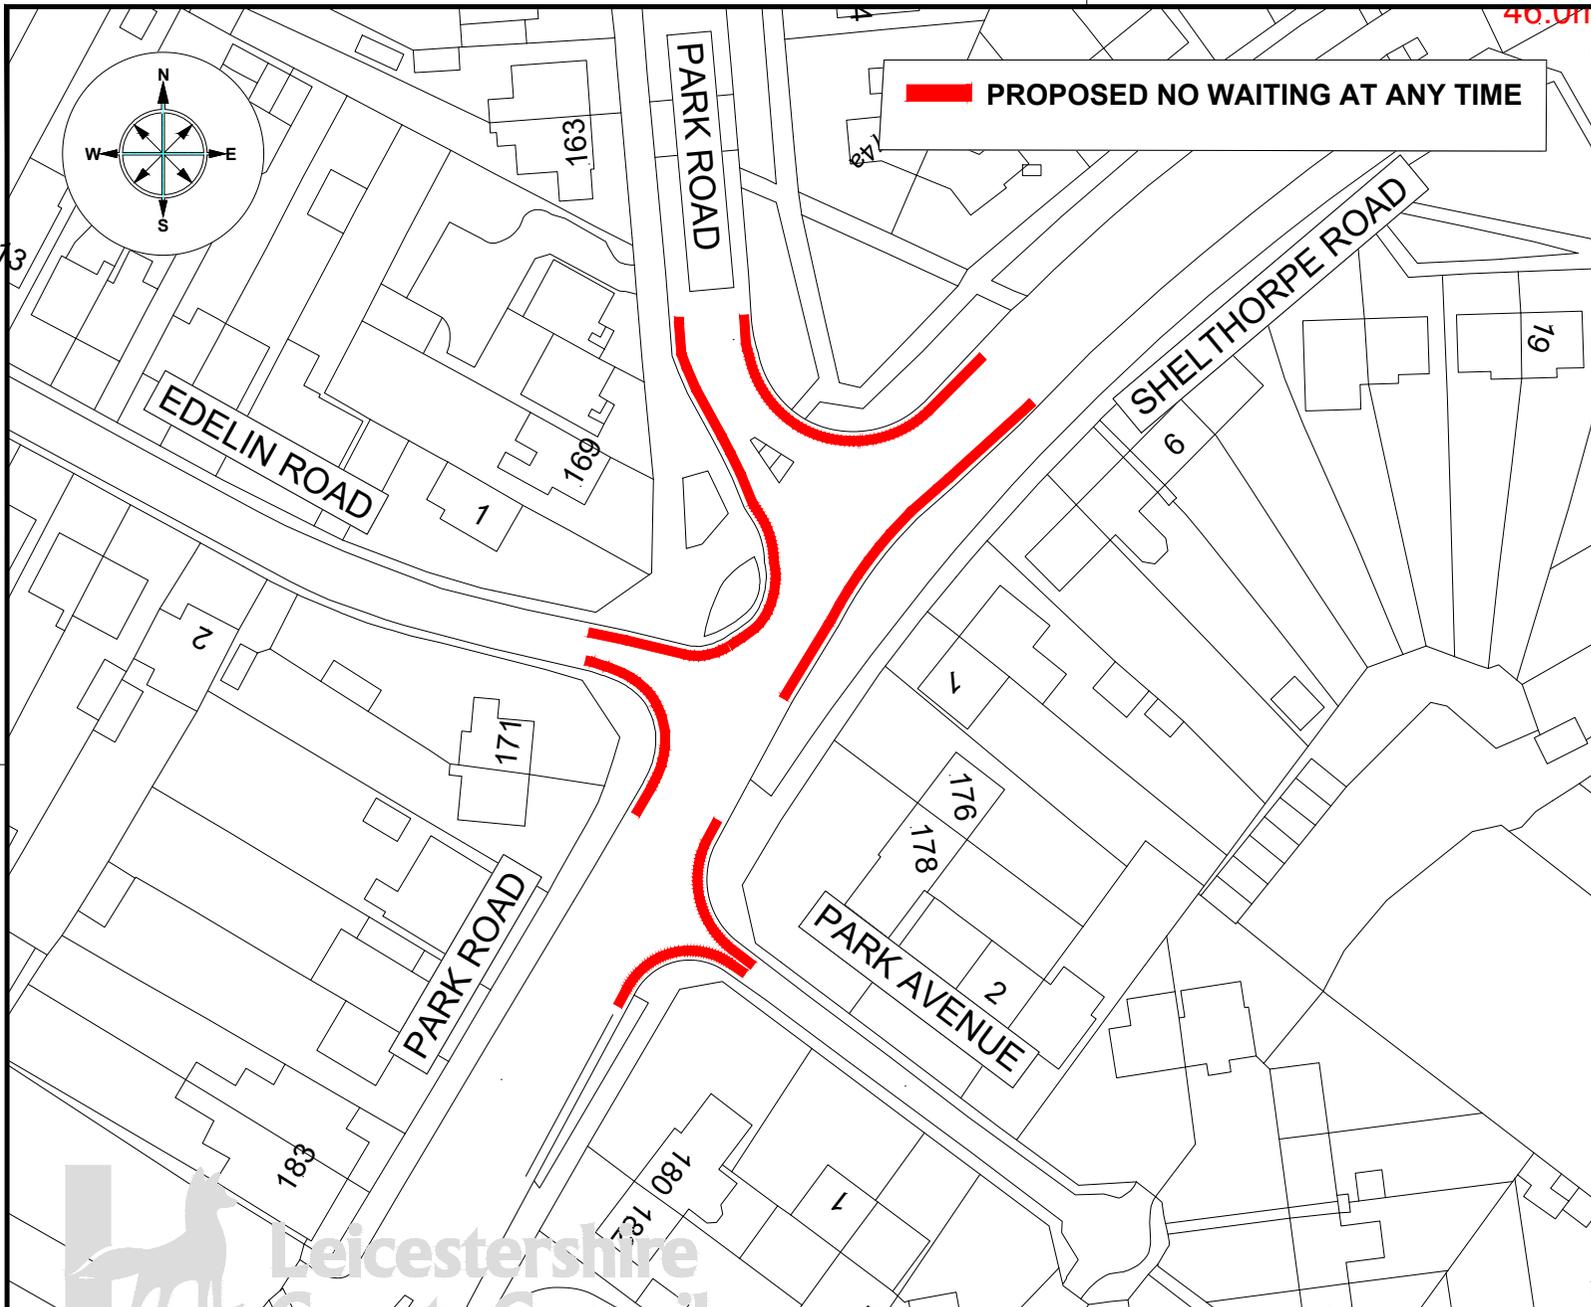

ENVIRONMENT AND
TRANSPORT DEPARTMENT

ANN CARRUTHERS
DIRECTOR

NETWORK MANAGEMENT
DEVELOPMENT & GROWTH

LOUGHBOROUGH

TITLE:
PROPOSED NO WAITING AT ANY TIME
EDELIN ROAD, PARK AVENUE, PARK ROAD
SHELTHORPE ROAD
CONSULTATION PLAN

DRAWING NUMBER		SCALE
TM5194/T1/1/EDELIN/CON		NTS
PREPARED BY:	LMEASURES	DATE: OCT 2025
CHECKED BY:	S BURT	SIZE: A4
APPROVED BY:	G NEAT	

COUNTY HALL * GLENFIELD * LEICESTER * LE3 8ST

Tel:0116 3050001

www.leicestershire.gov.uk

DISCLAIMER:

RESTRICTIONS NOT SHOWN ON THIS PLAN WILL NOT CHANGE




**THIS PLAN IS FOR GRAPHICAL REPRESENTATION ONLY AND
DOES NOT FORM PART OF THE FINAL LEGAL ORDER**

© Crown copyright and database rights 2025 OS 100019271. You are granted a non-exclusive, royalty free, revocable licence solely to view the Licensed Data for non-commercial purposes for the period during which Leicestershire County Council makes it available. You are not permitted to copy, sub-license, distribute, sell or otherwise make available the Licensed Data to third parties in any form. Third party rights to enforce the terms of this licence shall be reserved to OS.



DRIVE

 **PROPOSED NO WAITING AT ANY TIME**

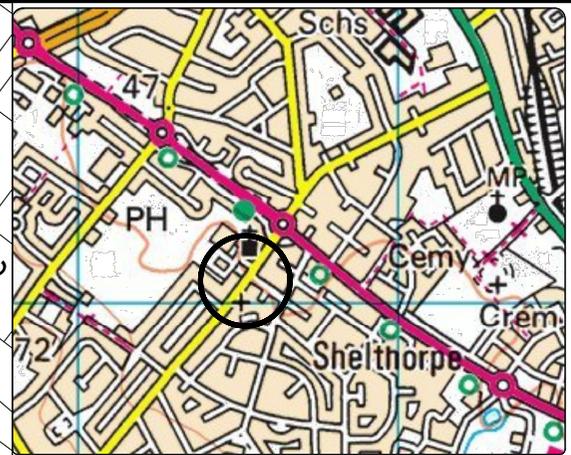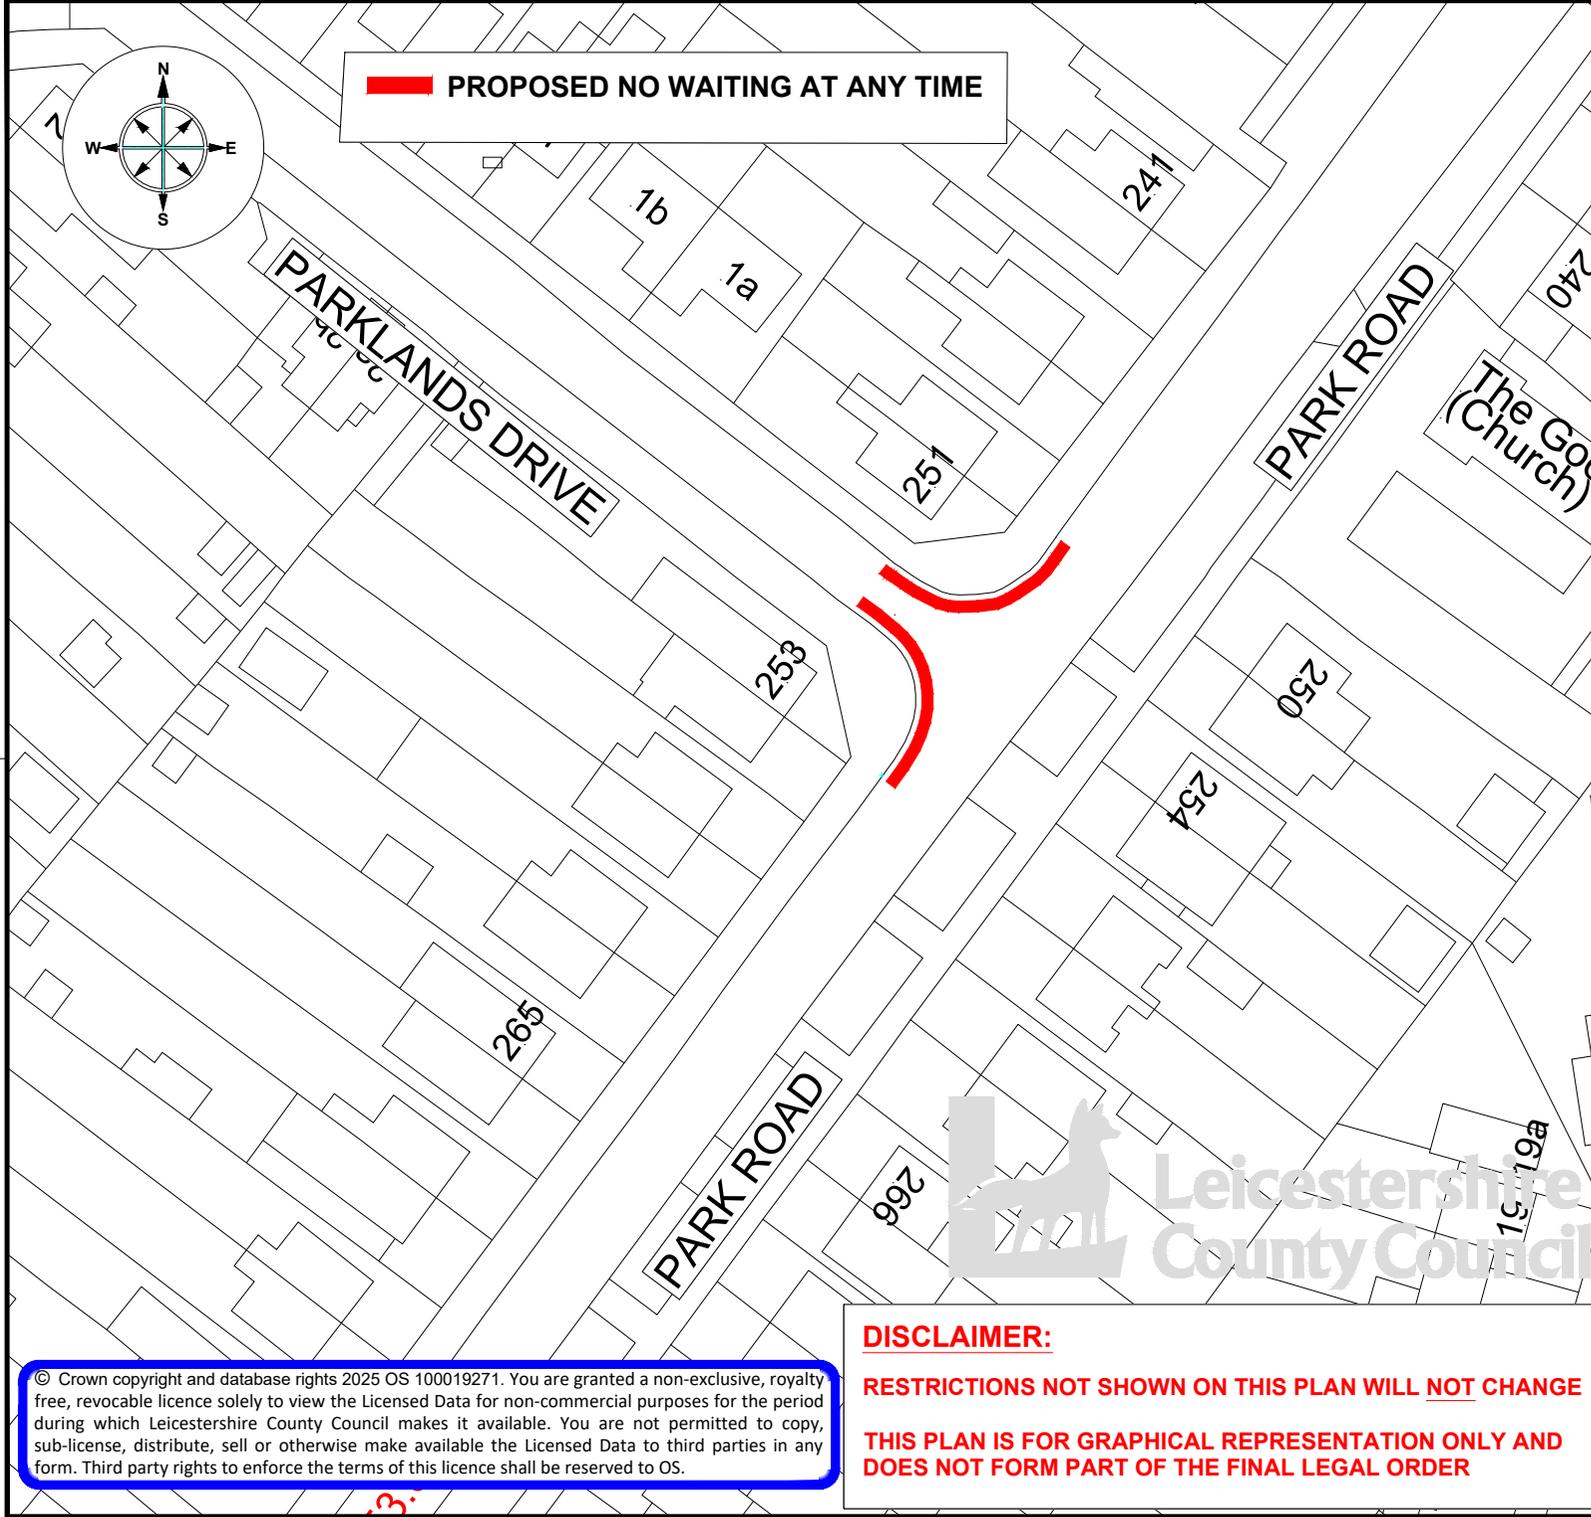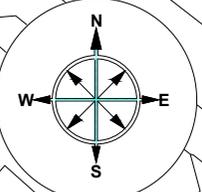

**ENVIRONMENT AND
TRANSPORT DEPARTMENT**

**ANN CARRUTHERS
DIRECTOR**

**NETWORK MANAGEMENT
DEVELOPMENT & GROWTH**

LOUGHBOROUGH

TITLE:
**PROPOSED NO WAITING AT ANY TIME
PARKLANDS DRIVE
CONSULTATION PLAN**

DRAWING NUMBER		SCALE
TM5194/T1/1/PARKL/CON		NTS
PREPARED BY:	LMEASURES	DATE: OCT 2025
CHECKED BY:	S BURT	SIZE : A4
APPROVED BY:	G NEAT	

COUNTY HALL * GLENFIELD * LEICESTER * LE3 8ST
Tel:0116 3050001

www.leicestershire.gov.uk



DISCLAIMER:
RESTRICTIONS NOT SHOWN ON THIS PLAN WILL NOT CHANGE
**THIS PLAN IS FOR GRAPHICAL REPRESENTATION ONLY AND
DOES NOT FORM PART OF THE FINAL LEGAL ORDER**

© Crown copyright and database rights 2025 OS 100019271. You are granted a non-exclusive, royalty free, revocable licence solely to view the Licensed Data for non-commercial purposes for the period during which Leicestershire County Council makes it available. You are not permitted to copy, sub-license, distribute, sell or otherwise make available the Licensed Data to third parties in any form. Third party rights to enforce the terms of this licence shall be reserved to OS.

53

LEICESTERSHIRE COUNTY COUNCIL
BOROUGH OF CHARNWOOD
PROPOSED NO WAITING AT ANY TIME
COWDRAY CLOSE, PARK ROAD, PARKLANDS DRIVE
EDELIN ROAD AND SHELTHORPE ROAD
LOUGHBOROUGH
STATEMENT OF REASONS

Leicestershire County Council proposes to make the following order.

There are already no waiting at any time restrictions at the junction of Cowdray Close and its circulatory junction with Epinal Way however there have been concerns that parking at the end of the no waiting restrictions still impedes access off of a busy roundabout. There is evidence that the waiting restrictions did go further into the junction and it is proposed that this be reinstated as shown on plan TM5194/T1/1/CDRAY/CON

Also following concerns over obstructive parking it is proposed to introduce no waiting at any time restrictions at the junctions of Parklands Drive with Park Road and the junctions of Park Road with Edelin Road and Park Road with Shelthorpe Road to encompass the mini roundabout as shown in plan TM5194/T1/1/PARKL/CON and TM5194/T1/1/EDELN/CON

This order is being made on the grounds of road safety

THE LEICESTERSHIRE COUNTY COUNCIL
(VARIOUS ROADS, THE BOROUGH OF CHARNWOOD) CONSOLIDATION ORDER 2022
(COWDRAY CLOSE, EDELIN ROAD, PARK ROAD, PARKLANDS DRIVE AND
SHELTHORPE ROAD, LOUGHBOROUGH)
(AMENDMENT 8) ORDER 202

The Leicestershire County Council ("the Council") in exercise of its powers under Sections 1, 2, 4, 5, 19, 32, 35, 45, 46, 47, 49 and Part IV of Schedule 9 of the Road Traffic Regulation Act 1984 ("the Act") as amended, and of all other enabling powers and after consultation with the Chief Officer of Police in accordance with Part III of Schedule 9 of the Act hereby makes the following Order:-

1. This Order shall come into operation on <<INSERT DATE>> and may be cited as the "Leicestershire County Council (Various Roads, the Borough of Charnwood) Consolidation Order 2022 (Cowdray Close, Edelin Road, Park Road, Parklands Drive and Shelthorpe Road) (Amendment 8) Order 202"
2. The "Leicestershire County Council (Loughborough, Charnwood Borough) Consolidation Order 2022" is hereby amended by the plan(s) specified in the First Schedule to this Order and with the inclusion of the plan(s) specified in the Second Schedule, attached hereto.

FIRST SCHEDULE
Plan(s) to be amended

FV81 - Loughborough
FW82 - Loughborough
FX82 - Loughborough
FY82 - Loughborough

SECOND SCHEDULE
New Plan(s)

FV81 - Loughborough
FW82 - Loughborough
FX82 - Loughborough
FY82 - Loughborough

THE COMMON SEAL of THE)
LEICESTERSHIRE COUNTY COUNCIL)
was hereunto affixed this XXXX)
day of XXXX 202 in the presence of)



Key to Restriction Types Displayed

 No waiting at any time



Tile Ref: FW82

© Crown copyright. All rights reserved
 Leicestershire County Council
 Licence No. 100019271 2026

SCALE	1 : 1250
DATE	06/01/2026
DRAWING No.	
DRAWN BY	



Key to Restriction Types Displayed

- Limited waiting 1 hour no return within 1 hour Mon-Sat 8am-6pm
- No waiting at any time



Tile Ref: FX82

© Crown copyright. All rights reserved
 Leicestershire County Council
 Licence No. 100019271 2026

SCALE	1 : 1250
DATE	06/01/2026
DRAWING No.	
DRAWN BY	



Key to Restriction Types Displayed

 No waiting at any time



Tile Ref: FY82

© Crown copyright. All rights reserved
 Leicestershire County Council
 Licence No. 100019271 2026

SCALE	1 : 1250
DATE	06/01/2026
DRAWING No.	
DRAWN BY	