

THE LEICESTERSHIRE COUNTY COUNCIL  
(TERRY YARDLEY WAY, LOUGHBOROUGH ROAD, A6 QUORN  
MOUNTSORREL BYPASS AND ONE ASH ROUNDABOUT, QUORN IN THE  
PARISH OF QUORN AND THE TOWN OF LOUGHBOROUGH, BOROUGH  
OF CHARNWOOD) (IMPOSITION OF A 40 MPH SPEED LIMIT) ORDER  
2026

The Leicestershire County Council ("the Council") in exercise of its powers under Sections 5, 81, 82(2), 83(2), 84 and part IV of Schedule 9 of the Road Traffic Regulation Act 1984 ("the Act") and of all other enabling powers, after consultation with the Chief Officer of Police in accordance with Part III of Schedule 9 to the Act, hereby makes the following Order:-

1. This Order may be cited as "The Leicestershire County Council (Terry Yardley Way, Loughborough Road, A6 Quorn Mountsorrel Bypass and One Ash Roundabout, Quorn in the parish of Quorn and the town of Loughborough, Borough of Charnwood) (Imposition of a 40 MPH Speed Limit) Order 2026"
2. The Order shall come into force on the 2<sup>nd</sup> March 2026
3. The Order referred to in Schedule 1 is hereby revoked in part
4. No person shall drive any motor vehicle at a speed exceeding 40 MPH on the length of road as specified in Schedule 2 to this Order.
5. The plan annexed to this Order and marked drawing number P683/T1/1 is for identification purposes only.

## SCHEDULE 1

### REVOCATION IN PART

THE LEICESTERSHIRE COUNTY COUNCIL  
(VARIOUS ROADS IN THE TOWN OF LOUGHBOROUGH AND THE PARISH  
OF QUORNDON) (REVOCATION OF 40 MPH (PART), EXTENSION OF 30  
MPH AND 40 MPH SPEED LIMITS AND IMPOSITION OF 50 MPH SPEED  
LIMIT) ORDER 2008

### SCHEDULE 4

#### IMPOSITION OF THE 50MPH SPEED LIMIT

A6 Mountsorrel Bypass, Quorndon

From the distance of its junction with the One Ash Roundabout in an easterly direction for a distance of 600 metres

Loughborough Road, Quorndon

South-east bound carriageway from a point 124 metres north west of the centre line of its junction with Farley Way in a north westerly direction to the centre of the One Ash roundabout

North-west bound carriageway from a point 32 metres north west of the centre line of its junction with Wood house Road in a north westerly direction to the centre of the One Ash roundabout

Ling Road, Loughborough/Quorndon

From its junction with the One Ash Roundabout to a point 55 metres-south-east of the centre of the Woodthorpe roundabout.

## SCHEDULE 2

### IMPOSITION OF 40 MPH SPEED LIMIT

#### A6 Quorn Mountsorrel bypass, Quorn

Imposition of 40mph speed limit

Eastern bound carriageway From its junction with One Ash roundabout to a point 270 metres east of its junction with One Ash roundabout.

Western bound carriageway From its junction with One Ash roundabout to a point 270 metres east of its junction with One Ash roundabout.

**Terry Yardley Way, Quorn/Loughborough**

From its junction with One Ash Roundabout to a point 55 metres southeast from the centre of Woodthorpe Roundabout.

**Loughborough Road, Quorn**

South-east bound carriageway from a point 112 metres northwest of its junction with Farley Way to its junction with One Ash roundabout.

North-west bound carriageway from a point 32 metres northwest of its junction with Woodhouse Road to its junction with One Ash roundabout.

**One Ash roundabout, Loughborough Road, Quorn**

For its entire circulatory carriageway.



THE COMMON SEAL of THE LEICESTERSHIRE )  
COUNTY COUNCIL was hereunto affixed )  
This 19<sup>th</sup> day of February 2026 )  
in the presence of :- )

*M. Daniel*

Authorised Signatory



418803(a)

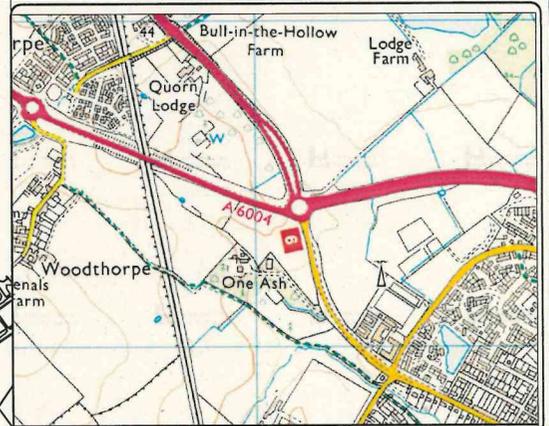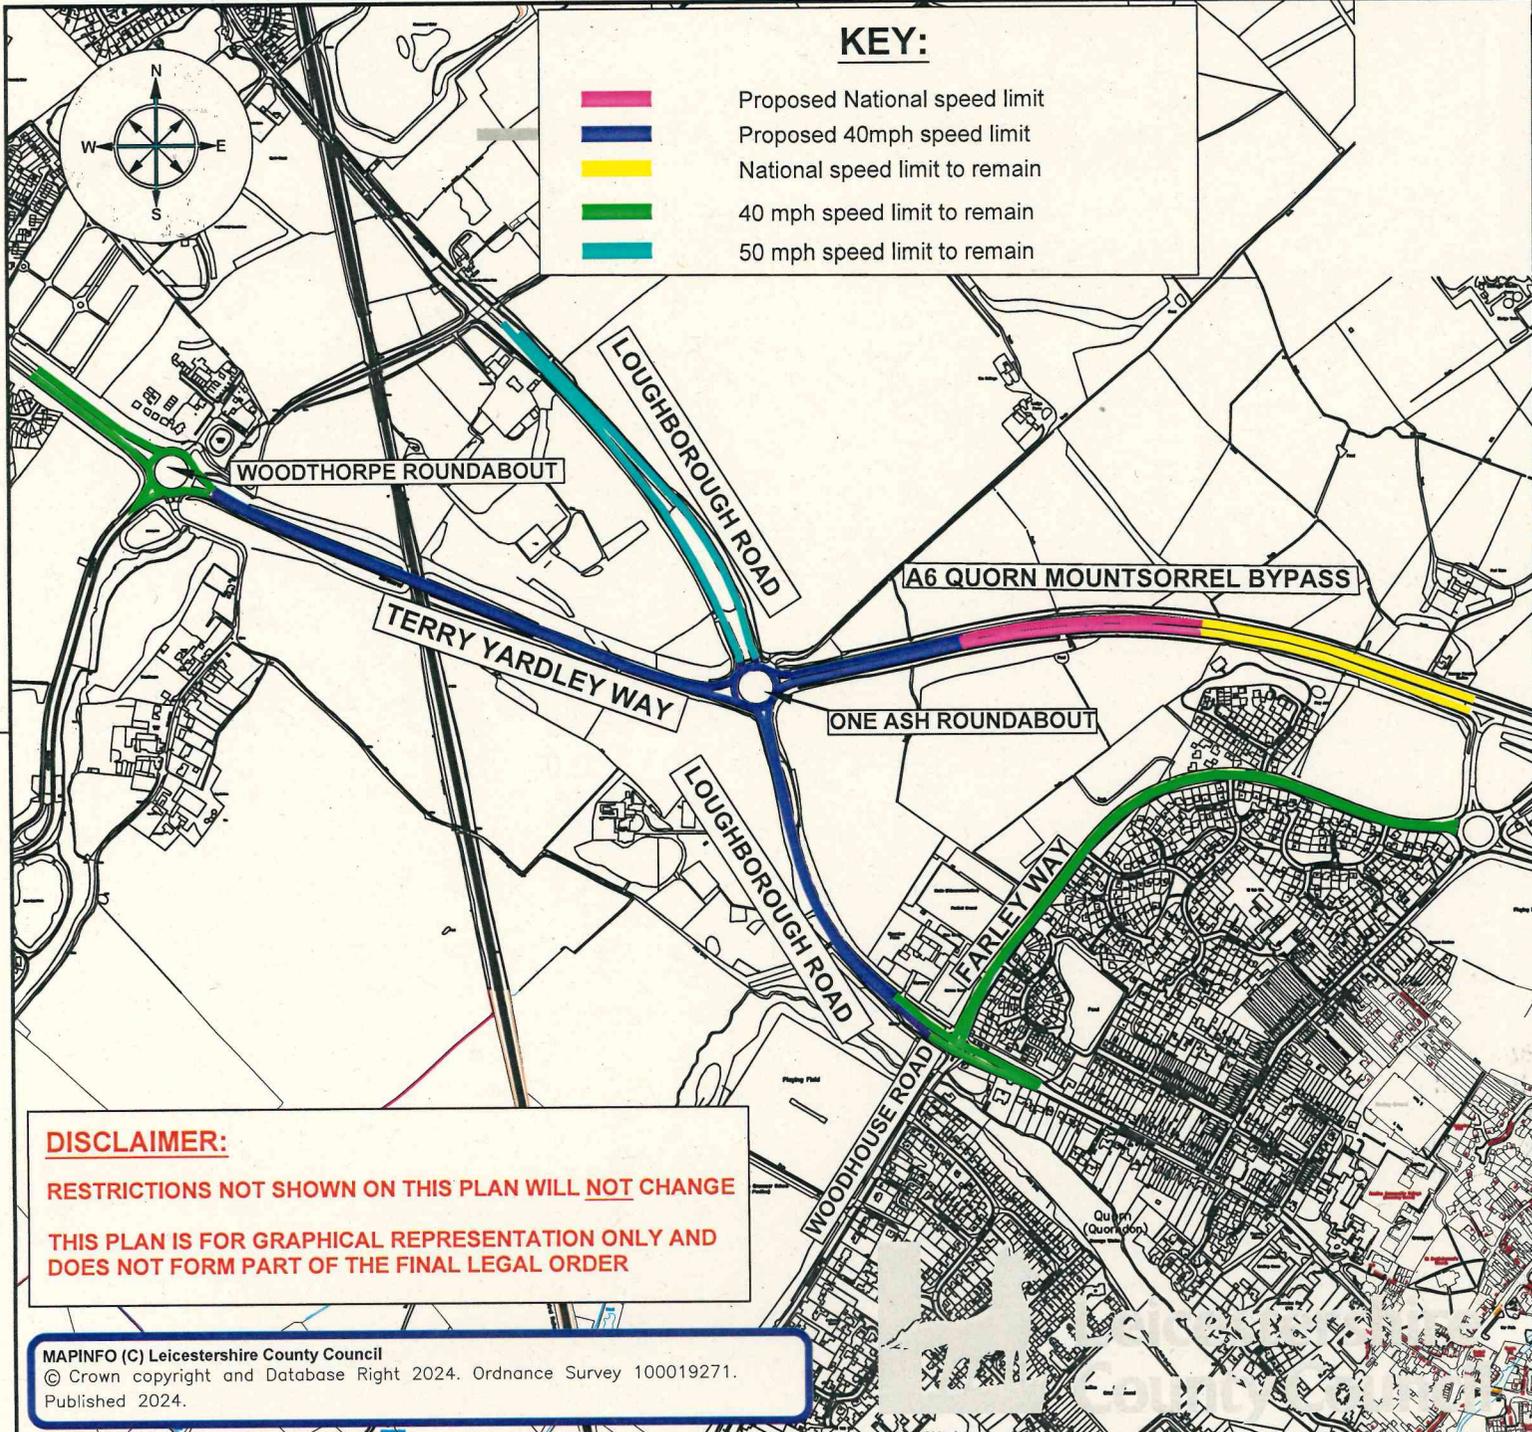

**KEY:**

- Proposed National speed limit
- Proposed 40mph speed limit
- National speed limit to remain
- 40 mph speed limit to remain
- 50 mph speed limit to remain



ENVIRONMENT AND  
TRANSPORT DEPARTMENT

ANN CARRUTHERS  
DIRECTOR

NETWORK MANAGEMENT  
DEVELOPMENT & GROWTH

ONE ASH ROUNDABOUT, QUORN

TITLE:  
PROPOSED SPEED LIMIT CHANGE

**DISCLAIMER:**

RESTRICTIONS NOT SHOWN ON THIS PLAN WILL NOT CHANGE

THIS PLAN IS FOR GRAPHICAL REPRESENTATION ONLY AND  
DOES NOT FORM PART OF THE FINAL LEGAL ORDER

MAPINFO (C) Leicestershire County Council  
© Crown copyright and Database Right 2024. Ordnance Survey 100019271.  
Published 2024.

DRAWING NUMBER	SCALE
P683/T1/1	NTS
PREPARED BY: C CARRIER	DATE: DEC 2024
CHECKED BY: S MERRIGAN	SIZE: A4
APPROVED BY: S BURT	

COUNTY HALL \* GLENFIELD \* LEICESTER \* LE3 8ST  
Tel:0116 3050001 \* Fax: 0116 3050006

E.Mail address: [customerservices@leics.gov.uk](mailto:customerservices@leics.gov.uk)  
Website: [www.leicestershire.gov.uk](http://www.leicestershire.gov.uk)