

THE LEICESTERSHIRE COUNTY COUNCIL (DISTRICT OF NORTH WEST  
LEICESTERSHIRE) CONSOLIDATION ORDER 2022 (SIDE LEY, STATION ROAD,  
NOTTINGHAM ROAD, BORROWELL AND FREDERICK AVENUE, KEGWORTH)  
(AMENDMENT 16) ORDER 202

THE LEICESTERSHIRE COUNTY COUNCIL hereby gives notice that it proposes to make an Order under Sections 1, 2, 4, 5, 19, 32, 35, 45, 46, 47, 49 and Part IV of Schedule 9 of the Road Traffic Regulation Act 1984 (“the Act”), and of all other enabling powers, and after consultation with the Chief Officer of Police in accordance with Part III of Schedule 9 to the Act, the effect of which will be:

1. To impose No Waiting at Any Time restrictions on parts of Side Ley, Station Road, Nottingham Road, Borrowell and Frederick Avenue, Kegworth.

A copy of the proposed Order, together with a plan illustrating the proposals and an explanatory statement giving the Council's reasons for proposing to make the Order may be inspected during normal office hours at our offices, Room 200, County Hall, Glenfield, Leicester LE3 8RA or at the offices of North West Leicestershire District Council, Council Offices, Whitwick Road, Coalville, Leicestershire, LE67 3FJ and on the Notice Board of Kegworth Parish Council.


Documents can also be viewed online at <https://www.leicestershire.gov.uk/roads-and-travel/cars-and-parking/traffic-management-consultations>

Objections to the proposals, specifying the grounds on which they are made, should be sent in writing to the undersigned by not later than 6<sup>th</sup> March 2026, quoting reference HT/HTWMT/6087. Alternatively, objections can be emailed to [hayley.tennant@leics.gov.uk](mailto:hayley.tennant@leics.gov.uk) or via the online comment form which may be accessed via the link above. If you require alternative formats of this Notice, including larger print or braille, please contact Leicestershire County Council on (0116) 305 0001.

Dated: 13<sup>th</sup> February 2026

Fiona McMillan, Director of Law and Governance and Monitoring Officer (Acting), Leicestershire County Council, County Hall, Glenfield, Leicester LE3 8RA




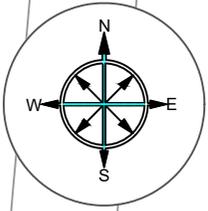

KEY

-  PROPOSED NO WAITING AT ANY TIME
-  EXISTING NO WAITING AT ANY TIME TO BE RETAINED

LOCATION PLAN

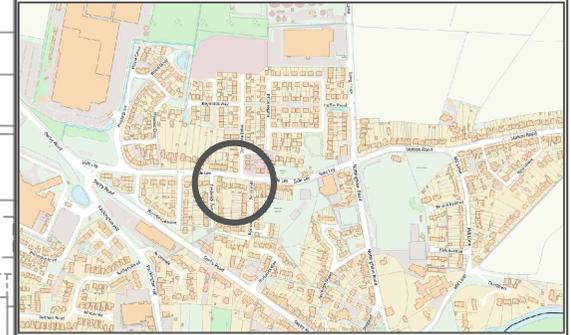

ENVIRONMENT AND  
TRANSPORT DEPARTMENT

ANN CARRUTHERS  
DIRECTOR

NETWORK MANAGEMENT  
DEVELOPMENT & GROWTH

SIDE LEY, KEGWORTH

TITLE:  
PROPOSED PARKING RESTRICTIONS  
CONSULTATION PLAN

DRAWING NUMBER	SCALE
DCSES.004/T1/1/3	NTS
PREPARED BY: GN	DATE: August 2025
CHECKED BY: AH	SIZE: A4
APPROVED BY: FB	

COUNTY HALL \* GLENFIELD \* LEICESTER \* LE3 8ST

Tel: 0116 3050001

[www.leicestershire.gov.uk](http://www.leicestershire.gov.uk)

SIDE LEY

DUNMORE DRIVE

SIDE LEY

FREDERICK AVENUE

BORROWELL

© Crown copyright and database rights 2025 OS 100019271. You are granted a non-exclusive, royalty free, revocable licence solely to view the Licensed Data for non-commercial purposes for the period during which Leicestershire County Council makes it available. You are not permitted to copy, sub-license, distribute, sell or otherwise make available the Licensed Data to third parties in any form. Third party rights to enforce the terms of this licence shall be reserved to OS.



LEICESTERSHIRE COUNTY COUNCIL

DISTRICT OF NORTH WEST LEICESTERSHIRE

SIDELEY, STATION ROAD, NOTTINGHAM ROAD, BORROWELL & FREDERICK AVENUE, KEGWORTH

PROPOSED NO WAITING AT ANY TIME RESTRICTIONS, PEDESTRIAN CROSSING & BUS STOP CLEARWAY RESTRICTIONS

STATEMENT OF REASONS

Leicestershire County Council proposes to implement a Zebra Crossing facility on Side Ley, Kegworth.

The Zebra Crossing will provide connectivity and a safe location to cross for pedestrians on the north side of Side Ley, along with pedestrians from the Crest Nicholson development to the existing facilities on the southern side of Side Ley, Kegworth and the wider village.

To ensure pedestrian safety is not compromised when utilising the Crossing, it is necessary to make the following order to propose No Waiting at Any Time restrictions to cover the length of the Zebra Crossing which will enable enforcement of the footway should vehicles be observed parked on the Zebra Crossing markings.

It is also necessary to implement No Waiting at Any Time restrictions on various junctions of Side Ley:

Frederick Avenue at its junction with Side Ley, Borrowell at its junction with Side Ley and Nottingham Road at its junctions with Side Ley and Station Road.

The proposed restrictions will act as junction protection to mitigate the impact of potentially obstructive parking on and around the junctions and to benefit the safety for all road users.

The existing bus stop on Nottingham Road will be made a Bus Stop Clearway to prevent obstructive parking and allow buses to safely pick up and drop off passengers.

The proposed restrictions seek to benefit the safety for all road users in this location.

This scheme is being introduced on the grounds of road safety.

The proposals are shown in plan DCSES.004/T1/1

**THE LEICESTERSHIRE COUNTY COUNCIL (DISTRICT OF NORTH WEST  
LEICESTERSHIRE) CONSOLIDATION ORDER 2022 (SIDE LEY, STATION ROAD,  
NOTTINGHAM ROAD, BORROWELL AND FREDERICK AVENUE, KEGWORTH)  
(AMENDMENT 16) ORDER 202**

The Leicestershire County Council ("the Council") in exercise of its powers under Sections 1, 2, 4, 5, 19, 32, 35, 45, 46, 47, 49 and Part IV of Schedule 9 of the Road Traffic Regulation Act 1984 ("the Act") as amended, and of all other enabling powers and after consultation with the Chief Officer of Police in accordance with Part III of Schedule 9 of the Act hereby makes the following Order:-


1. This Order shall come into operation on <<INSERT DATE>> and may be cited as the "Leicestershire County Council (District of North West Leicestershire) Consolidation Order 2022 (Side Ley, Station Road, Nottingham Road, Borrowell and Frederick Avenue, Kegworth) (Amendment 16) Order 202"
2. The "Leicestershire County Council (District of North West Leicestershire) Consolidation Order 2022" is hereby amended by the plan(s) specified in the First Schedule to this Order and with the inclusion of the plan(s) specified in the Second Schedule, attached hereto.

**FIRST SCHEDULE**  
**Plan(s) to be amended**

EC67 - Kegworth  
EC68 - Kegworth

**SECOND SCHEDULE**  
**New Plan(s)**

EC67 - Kegworth  
EC68 - Kegworth

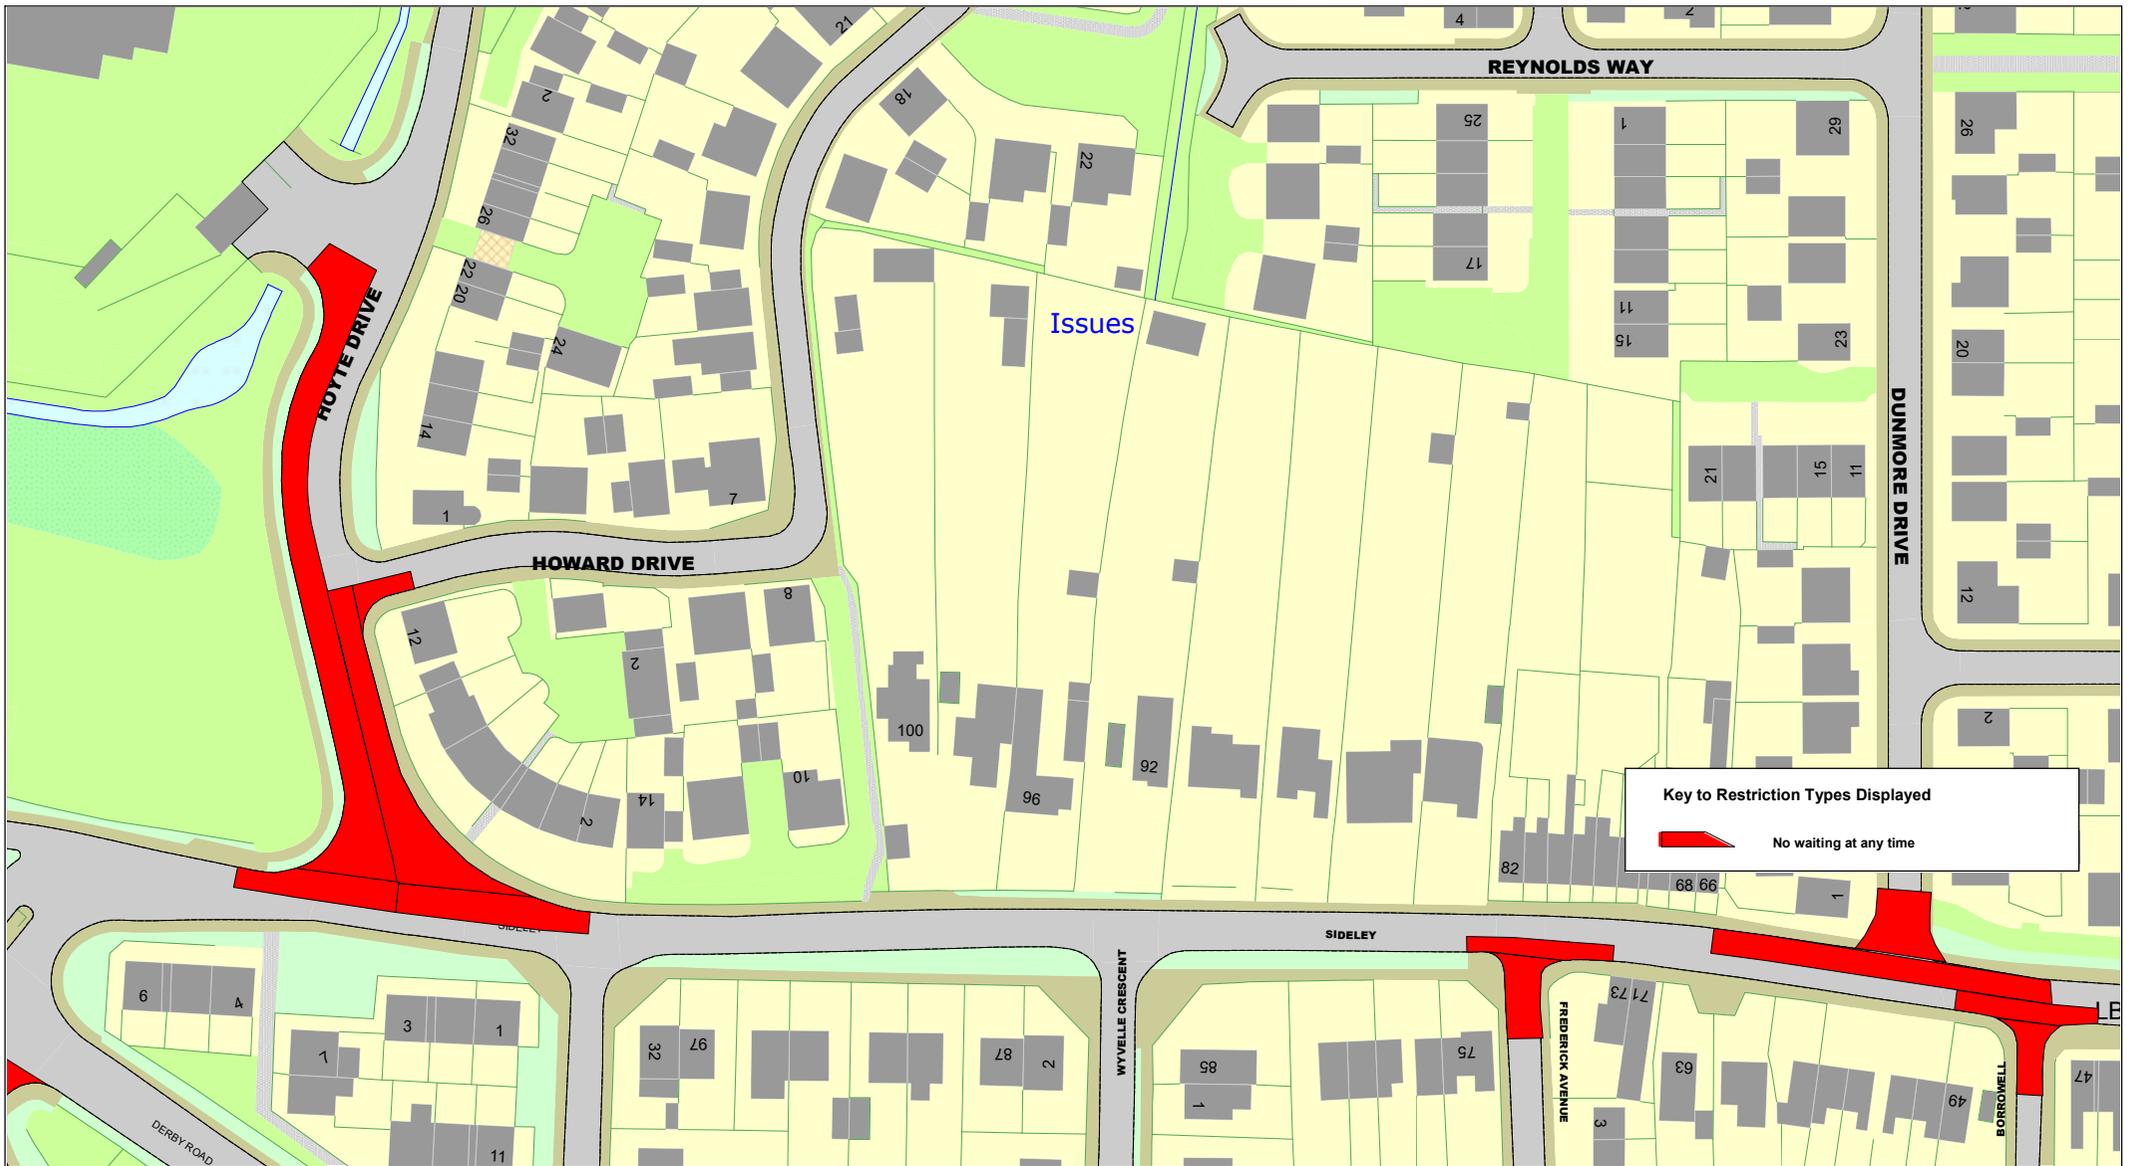

**Key to Restriction Types Displayed**

 No waiting at any time



Tile Ref: EC67

© Crown copyright. All rights reserved  
 Leicestershire County Council  
 Licence No. 100019271 2026

SCALE	1 : 1250
DATE	26/01/2026
DRAWING No.	
DRAWN BY	



© Crown copyright. All rights reserved  
 Leicestershire County Council  
 Licence No. 100019271 2026

Tile Ref: EC68

SCALE	1 : 1250
DATE	26/01/2026
DRAWING No.	
DRAWN BY	