

THE LEICESTERSHIRE COUNTY COUNCIL  
(VARIOUS ROADS, THE BOROUGH OF CHARNWOOD) CONSOLIDATION ORDER 2022  
(VARIOUS ROADS, LOUGHBOROUGH)  
(AMENDMENT 9) ORDER 202

THE LEICESTERSHIRE COUNTY COUNCIL hereby gives notice that it proposes to make an Order under Sections 1, 2, 4, 5, 19, 32, 35, 45, 46, 47, 49 and Part IV of Schedule 9 of the Road Traffic Regulation Act 1984 (“the Act”), and of all other enabling powers, and after consultation with the Chief Officer of Police in accordance with Part III of Schedule 9 to the Act, the effect of which will be:

To impose No Waiting at Any Time restrictions on parts of Albert Promenade, Elms Grove, Finsbury Avenue, King Edward Road and Lime Avenue, Loughborough

To impose Resident Permit Holders only / Partial Footway Parking on parts of Cartwright Street Loughborough. This is already in effect and, due to an anomaly, this Order validates the present system.



A copy of the proposed Order, together with a plan illustrating the proposals and an explanatory statement giving the Council's reasons for proposing to make the Order may be inspected during normal office hours at my offices, Room 200, County Hall, Glenfield, Leicester LE3 8RA and at the offices of Charnwood Borough Council, Southfield Road, Loughborough LE11 2TX.

Documents can also be viewed online at <https://www.leicestershire.gov.uk/roads-and-travel/cars-and-parking/traffic-management-consultations> from Wednesday 11th February 2026.

Objections to the proposals, specifying the grounds on which they are made, should be sent in writing to the undersigned by not later than 4<sup>th</sup> March 2026, quoting reference KJ/HTWMT/6078. Alternatively, objections can be emailed to [kevin.jukes@leics.gov.uk](mailto:kevin.jukes@leics.gov.uk) or via the online comment form which may be accessed via the link above. If you require alternative formats of this Notice, including larger print or braille, please contact Leicestershire County Council on (0116) 305 0001.

Dated: 11<sup>th</sup> February 2026

Fiona McMillan - Director of Law and Governance & Monitoring Officer (Acting).

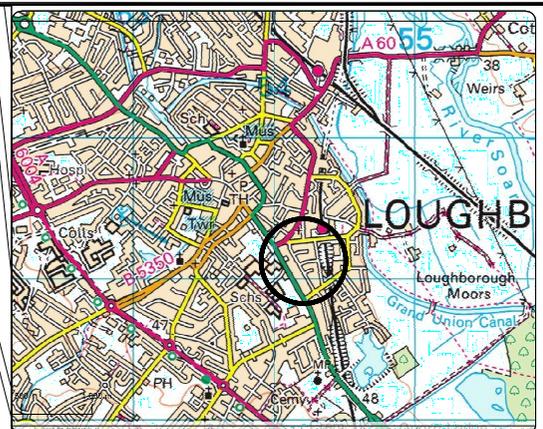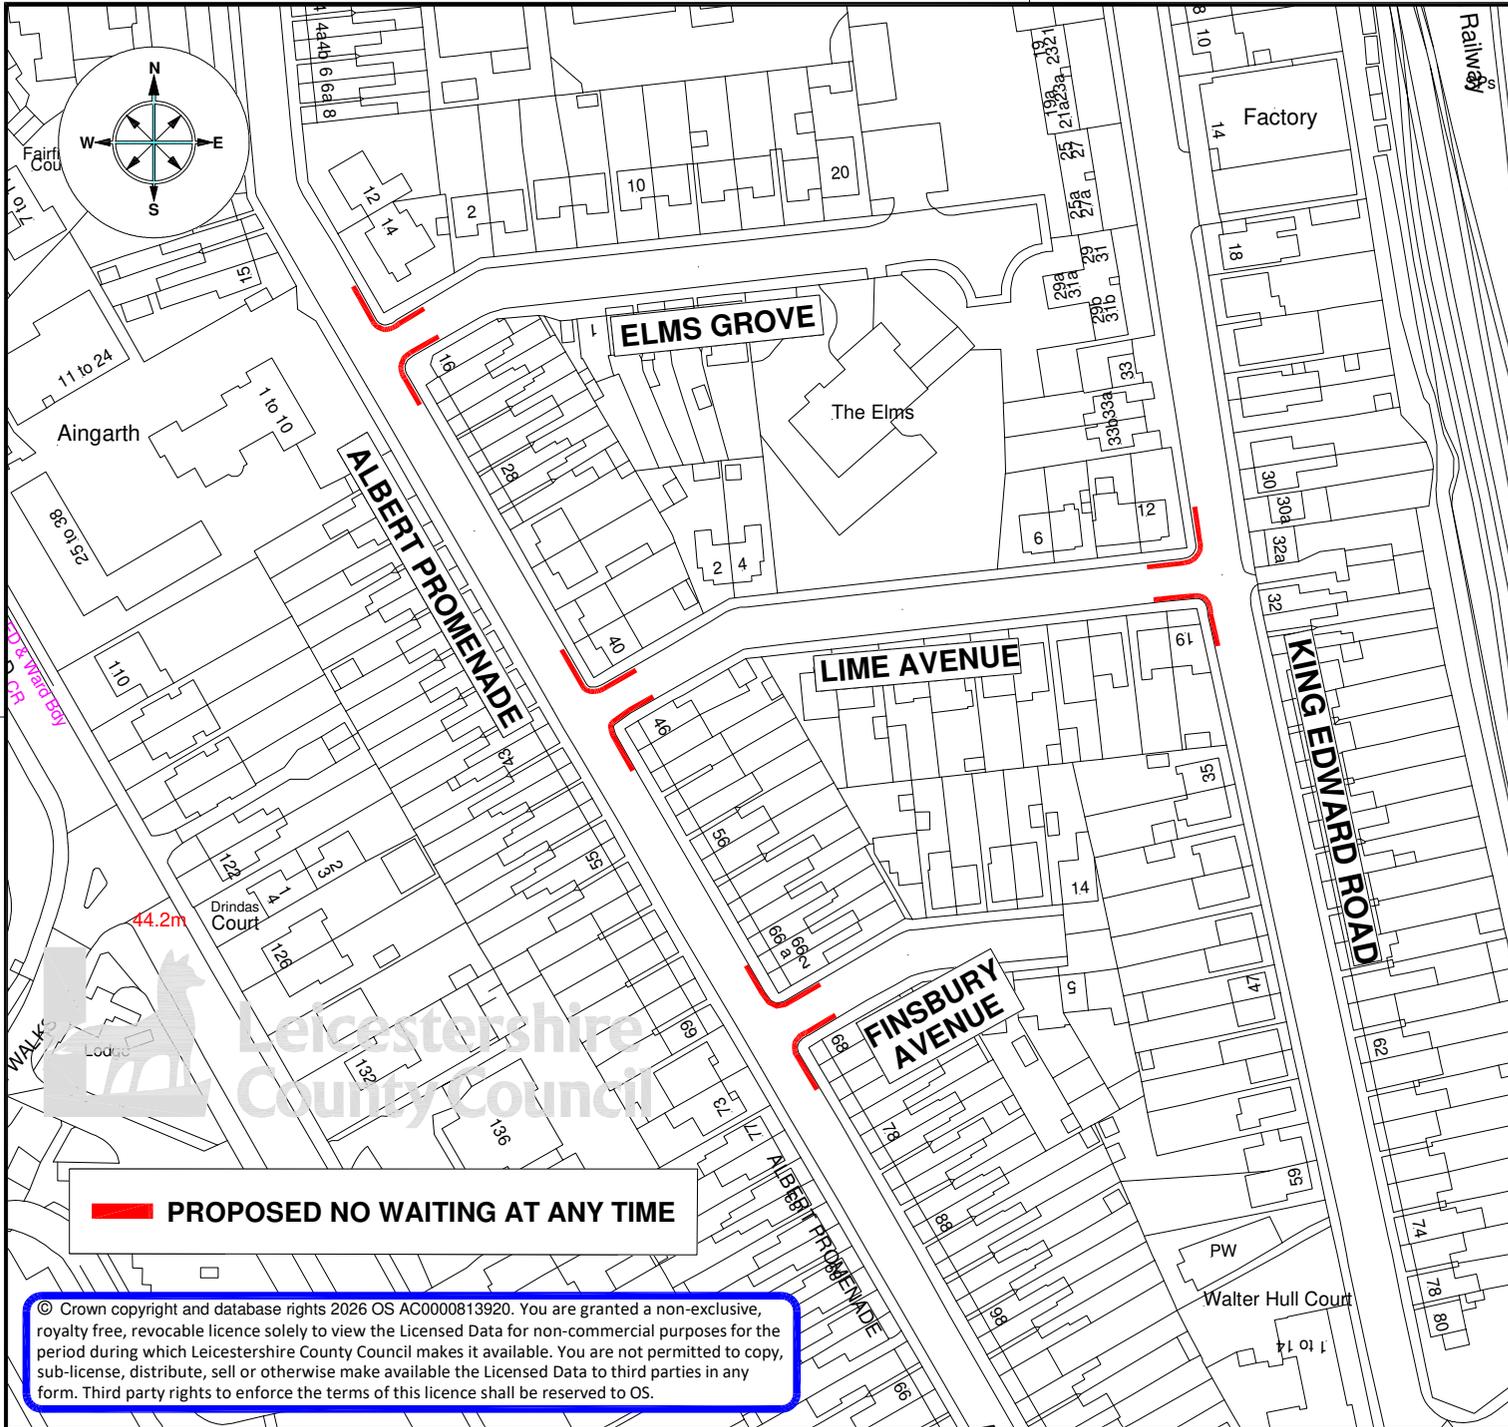

**ENVIRONMENT AND  
TRANSPORT DEPARTMENT**

**ANN CARRUTHERS  
DIRECTOR**

**NETWORK MANAGEMENT  
DEVELOPMENT & GROWTH**

**LOUGHBOROUGH**

**TITLE:**  
**CONSULTATION PLAN  
PROPOSED NO WAITING AT ANY TIME  
ALBERT PROMENADE**

<b>DRAWING NUMBER</b>	<b>SCALE</b>
<b>TM5194/T1/1/ALBERT/CON</b>	<b>NTS</b>
<b>PREPARED BY:</b> LMEASURES	<b>DATE:</b> JAN 2026
<b>CHECKED BY:</b> S BURT	<b>SIZE:</b> A4
<b>APPROVED BY:</b> G NEAT	

**COUNTY HALL \* GLENFIELD \* LEICESTER \* LE3 8ST**



**Tel:0116 3050001**

[www.leicestershire.gov.uk](http://www.leicestershire.gov.uk)



**PROPOSED RESIDENT PERMIT HOLDERS ONLY/  
PARTIAL FOOTWAY PARKING**

**OTHER EXISTING WAITING RESTRICTIONS**

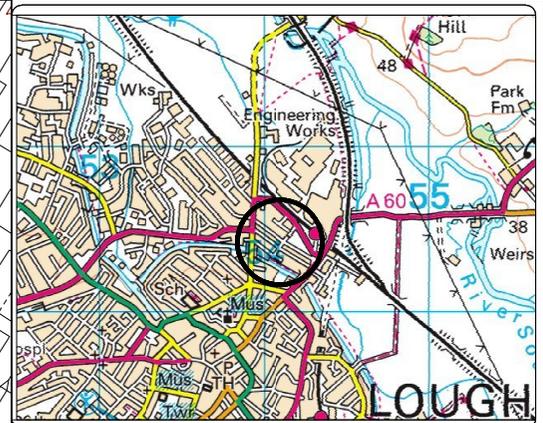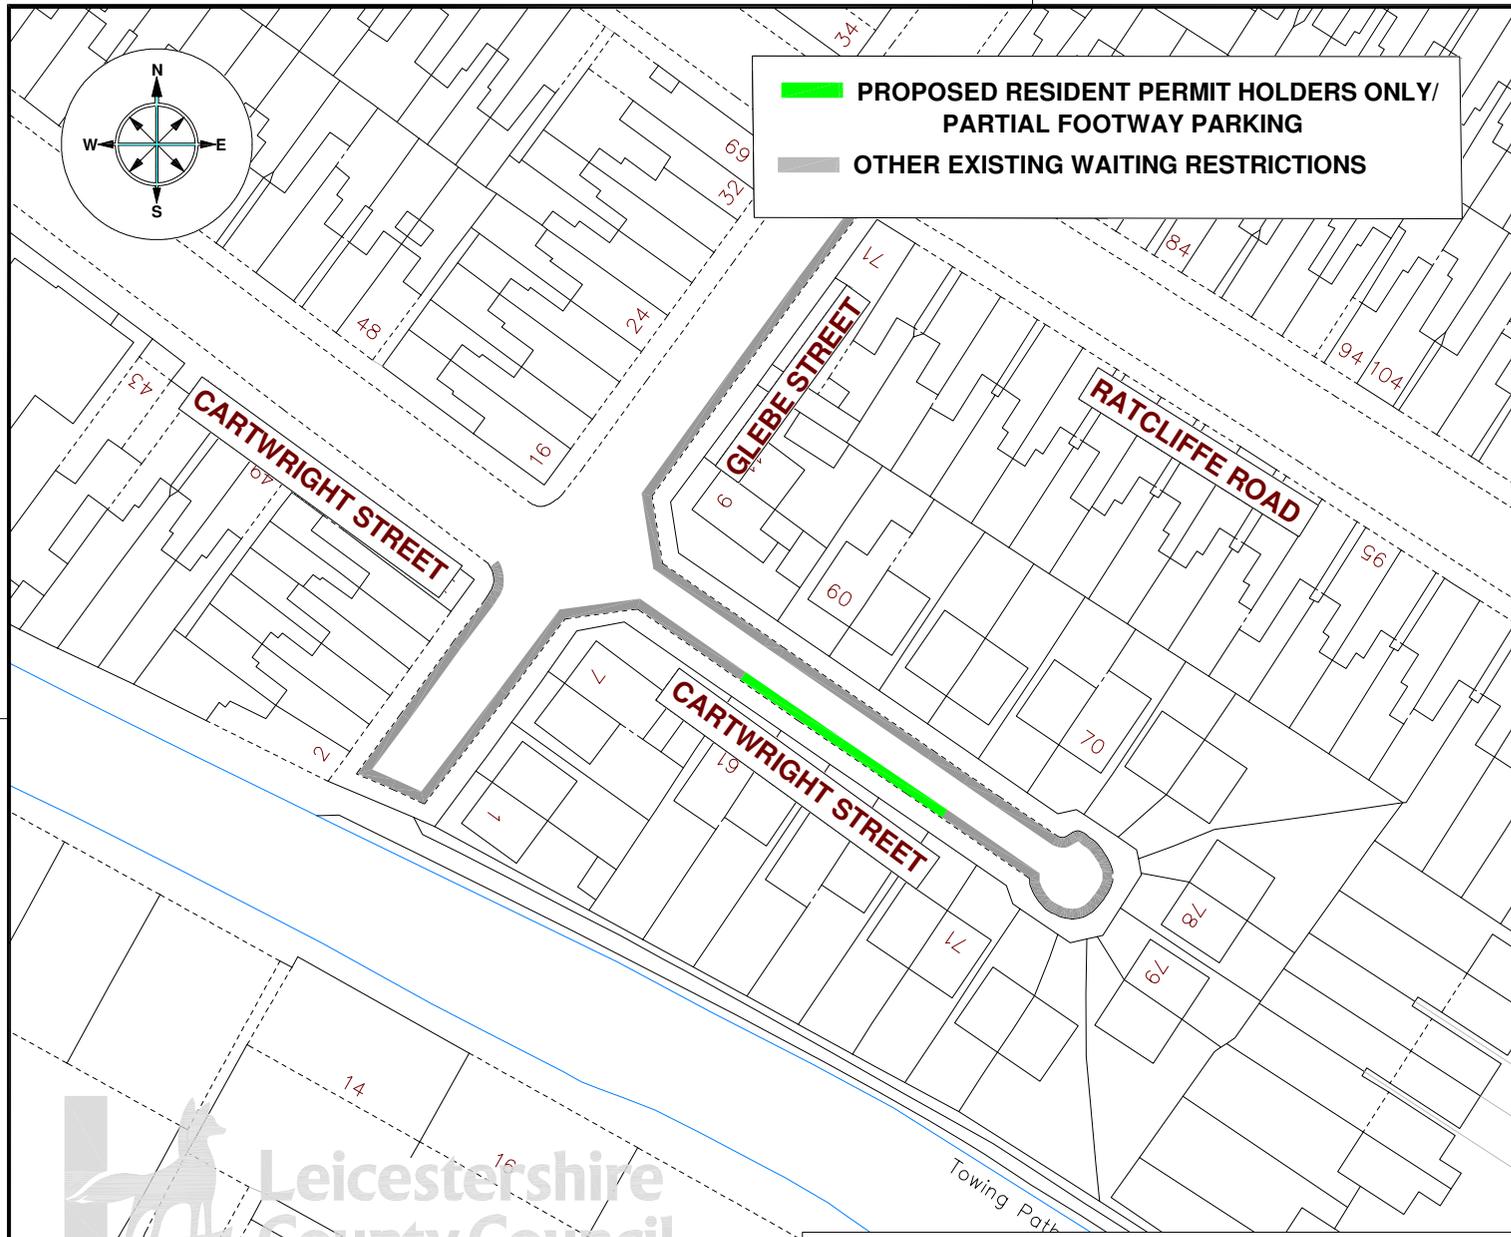

**ENVIRONMENT AND  
TRANSPORT DEPARTMENT**

**ANN CARRUTHERS  
DIRECTOR**

**NETWORK MANAGEMENT  
DEVELOPMENT & GROWTH**

**CARTWRIGHT STREET, LOUGHBOROUGH**

**TITLE:  
PROPOSED RESIDENTS PERMIT HOLDERS  
ONLY/ PARTIAL FOOTWAY PARKING  
CONSULTATION PLAN**

<b>DRAWING NUMBER</b>		<b>SCALE</b>	
<b>TM5194/T11/CARTW/CON</b>		<b>NTS</b>	
<b>PREPARED BY:</b>	LMEASURES	<b>DATE:</b>	JAN 2026
<b>CHECKED BY:</b>	S BURT	<b>SIZE :</b>	A4
<b>APPROVED BY:</b>	G NEAT		

**COUNTY HALL \* GLENFIELD \* LEICESTER \* LE3 8ST**

**Tel:0116 3050001**

[www.leicestershire.gov.uk](http://www.leicestershire.gov.uk)

**DISCLAIMER:**  
**RESTRICTIONS NOT SHOWN ON THIS PLAN WILL NOT CHANGE**  
**THIS PLAN IS FOR GRAPHICAL REPRESENTATION ONLY AND  
DOES NOT FORM PART OF THE FINAL LEGAL ORDER**

© Crown copyright and database rights 2026 OS AC0000813920. You are granted a non-exclusive, royalty free, revocable licence solely to view the Licensed Data for non-commercial purposes for the period during which Leicestershire County Council makes it available. You are not permitted to copy, sub-license, distribute, sell or otherwise make available the Licensed Data to third parties in any form. Third party rights to enforce the terms of this licence shall be reserved to OS.



**LEICESTERSHIRE COUNTY COUNCIL**

**BOROUGH OF CHARNWOOD**

**PROPOSED NO WAITING AT ANY TIME**

**ALBERT PROMENADE, KING EDWARD ROAD, LIME AVENUE, FINSBURY AVENUE  
AND ELMS GROVE**

**PROPOSED RESIDENT PERMIT HOLDERS ONLY PARTIAL FOOTWAY PARKING**

**CARTWRIGHT STREET**

**LOUGHBOROUGH**

**STATEMENT OF REASONS**

Leicestershire County Council proposes to make the following order.

Following concerns over obstructive parking it is proposed to introduce no waiting at any time restrictions at the junctions of Albert Promenade with Finsbury Avenue, Lime Avenue and Elms Grove and at the junction of King Edward Road with Lime Avenue as shown on plan TM5194/T1/1/ALBERT/CON. This is to ensure visibility is maintained for pedestrians and motorists.

Also on Cartwright Street changes are being made to the order to reflect the restrictions that are on the ground as shown in plan TM5194/T1/1/CARTW/CON

This order is being made on the grounds of road safety and public amenity

THE LEICESTERSHIRE COUNTY COUNCIL  
(VARIOUS ROADS, THE BOROUGH OF CHARNWOOD) CONSOLIDATION ORDER 2022  
(VARIOUS ROADS, LOUGHBOROUGH)  
(AMENDMENT 9) ORDER 202

The Leicestershire County Council ("the Council") in exercise of its powers under Sections 1, 2, 4, 5, 19, 32, 35, 45, 46, 47, 49 and Part IV of Schedule 9 of the Road Traffic Regulation Act 1984 ("the Act") as amended, and of all other enabling powers and after consultation with the Chief Officer of Police in accordance with Part III of Schedule 9 of the Act hereby makes the following Order:-

1. This Order shall come into operation on <<INSERT DATE>> and may be cited as the "Leicestershire County Council (Various Roads, the Borough of Charnwood) Consolidation Order 2022 (Various Roads, Loughborough) (Amendment 9) Order 202"
2. The "Leicestershire County Council (Loughborough, Charnwood Borough) Consolidation Order 2022" is hereby amended by the plan(s) specified in the First Schedule to this Order and with the inclusion of the plan(s) specified in the Second Schedule, attached hereto.

**FIRST SCHEDULE**  
**Plan(s) to be amended**

FS84 - Loughborough  
FT84 - Loughborough  
FM83 - Loughborough

**SECOND SCHEDULE**  
**New Plan(s)**

FS84 - Loughborough  
FT84 - Loughborough  
FM83 - Loughborough


THE COMMON SEAL of THE )  
LEICESTERSHIRE COUNTY COUNCIL )  
was hereunto affixed this XXXX )  
day of XXXX 202 in the presence of )



© Crown copyright. All rights reserved  
 Leicestershire County Council  
 Licence No. 100019271 2026

Tile Ref: FM83

SCALE	1 : 1250
DATE	07/01/2026
DRAWING No.	
DRAWN BY	

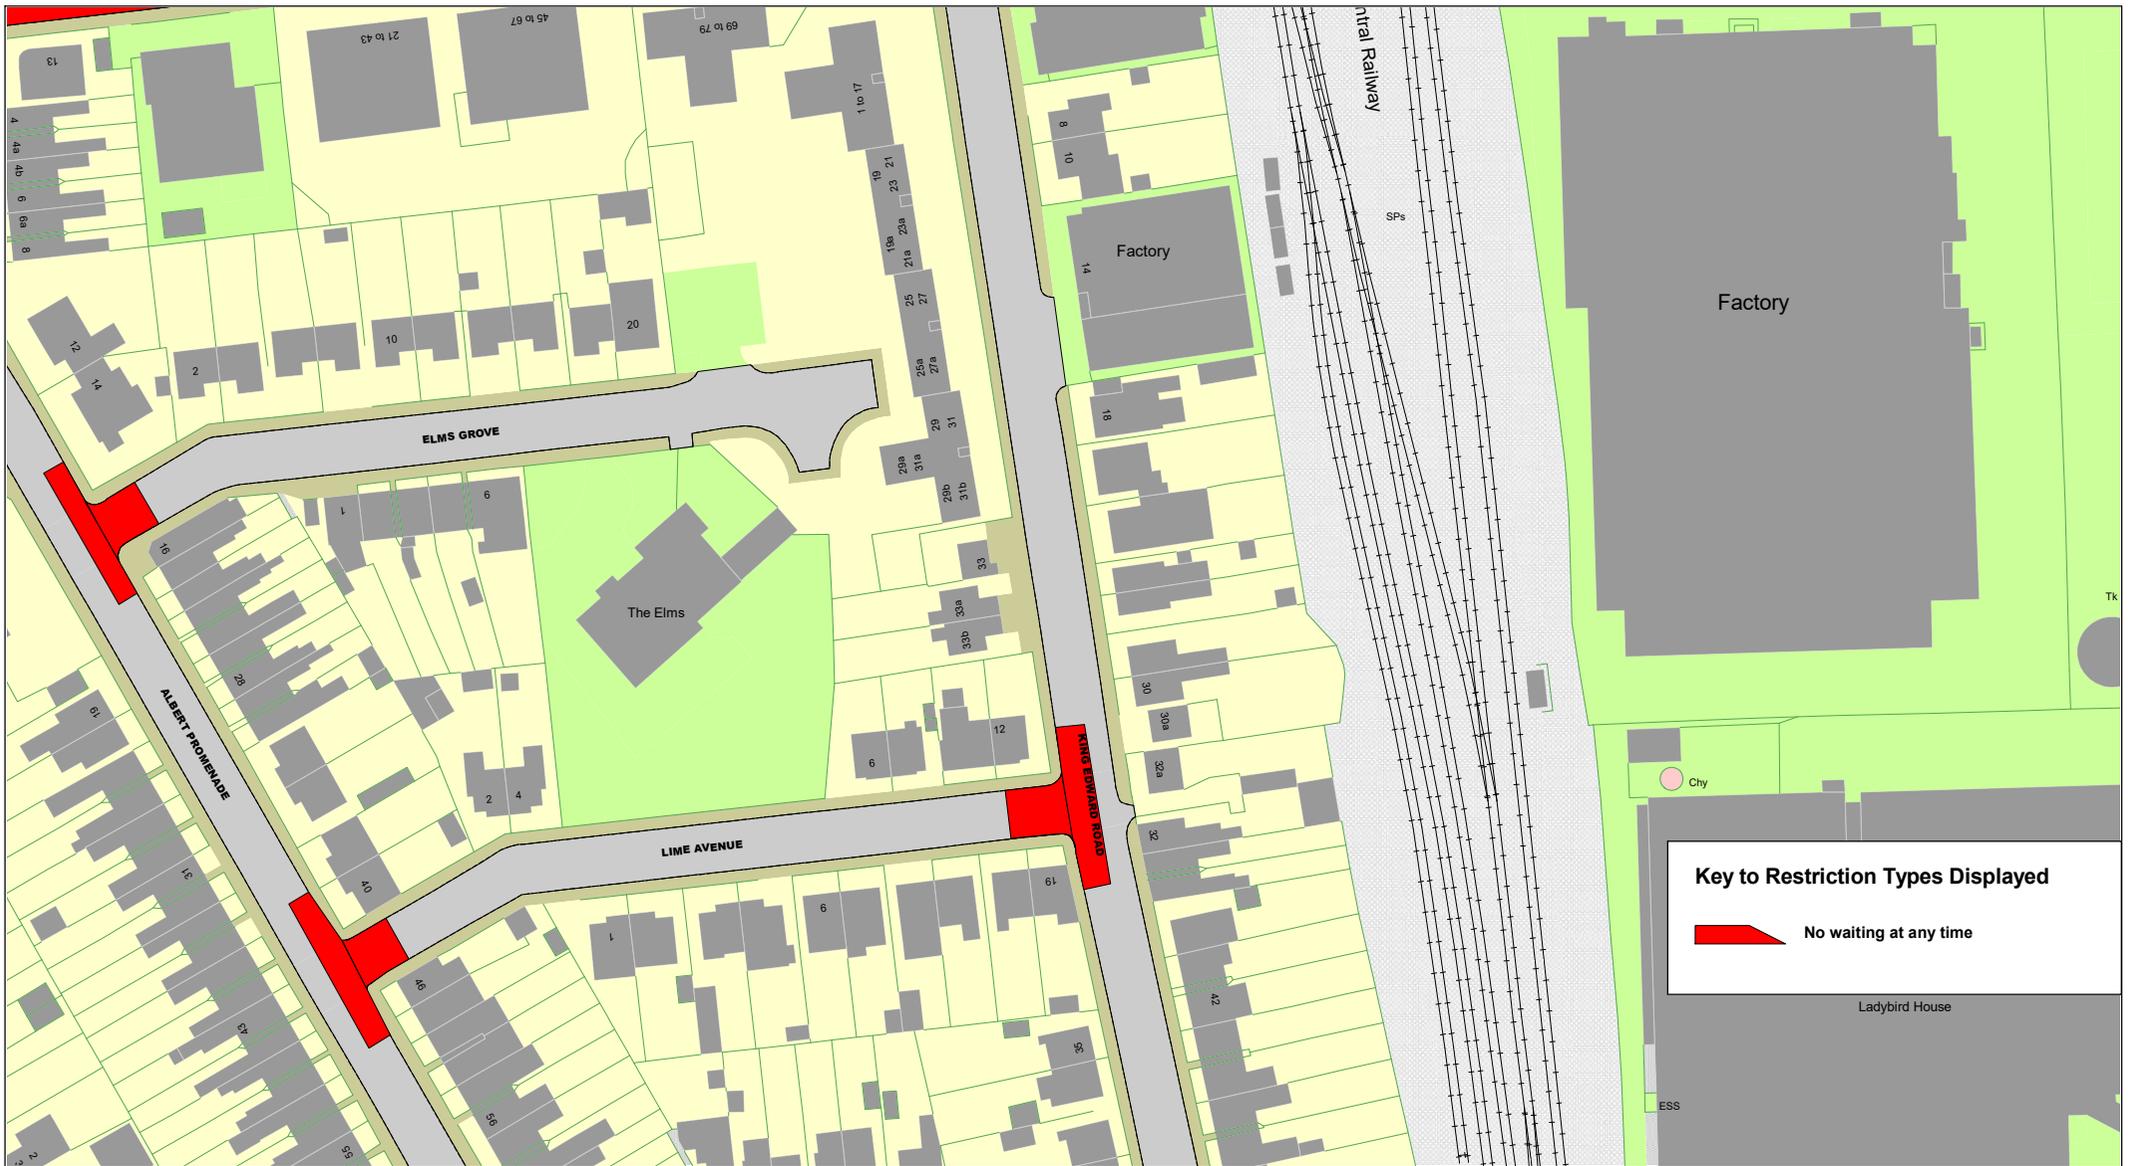

Tile Ref: FS84

© Crown copyright. All rights reserved  
 Leicestershire County Council  
 Licence No. 100019271 2026

SCALE	1 : 1250
DATE	07/01/2026
DRAWING No.	
DRAWN BY	



Tile Ref: FT84

© Crown copyright. All rights reserved  
 Leicestershire County Council  
 Licence No. 100019271 2026

SCALE	1 : 1250
DATE	07/01/2026
DRAWING No.	
DRAWN BY	