

THE LEICESTERSHIRE COUNTY COUNCIL
(BOROUGH OF OADBY AND WIGSTON) (PROHIBITION OF LEFT TURN)
(NEW STREET, OADBY) ORDER 2026

The Leicestershire County Council (the Council) in exercise of its powers under Sections 1(1) 2(1), 2(2), 4, 5 and Part IV of Schedule 9 of the Road Traffic Regulation Act 1984 ("the Act") and of all other enabling powers, after consultation with the Chief Officer of Police in accordance with Part III of Schedule 9 to the Act, hereby makes the following Order:-

1. This Order may be cited as "The Leicestershire County Council (Borough of Oadby and Wigston) (Prohibition of Left Turn) (New Street, Oadby) Order 2026"
2. The Order shall come into force on the sixteenth day of March 2026
3. A "motor vehicle" as defined in Section 136 (1) of "the Act" means a mechanically propelled vehicle intended or adapted for use on roads
4. No person shall, except upon the direction or with the permission of a police officer, or a community support officer, cause or permit any motorised and non-motorised vehicle to turn left from the unnamed access road onto New Street Oadby as set out in the Schedule to this Order.
5. The plan annexed to this Order and marked drawing number TM5202/T1/1 is for identification purposes only.

SCHEDULE

No Left Turn

New Street, Oadby



At its junction with Harborough Road (Northbound) and New Street, Oadby

THE COMMON SEAL of THE LEICESTERSHIRE)
COUNTY COUNCIL was hereunto affixed)
this fifth day of March 2026)
in the presence of :-)

F. [Signature] *[Signature]*



418860

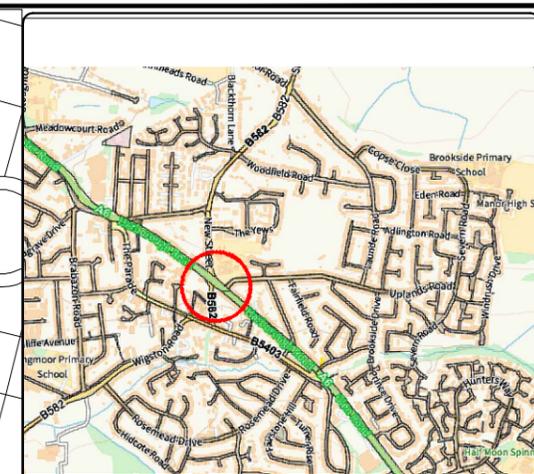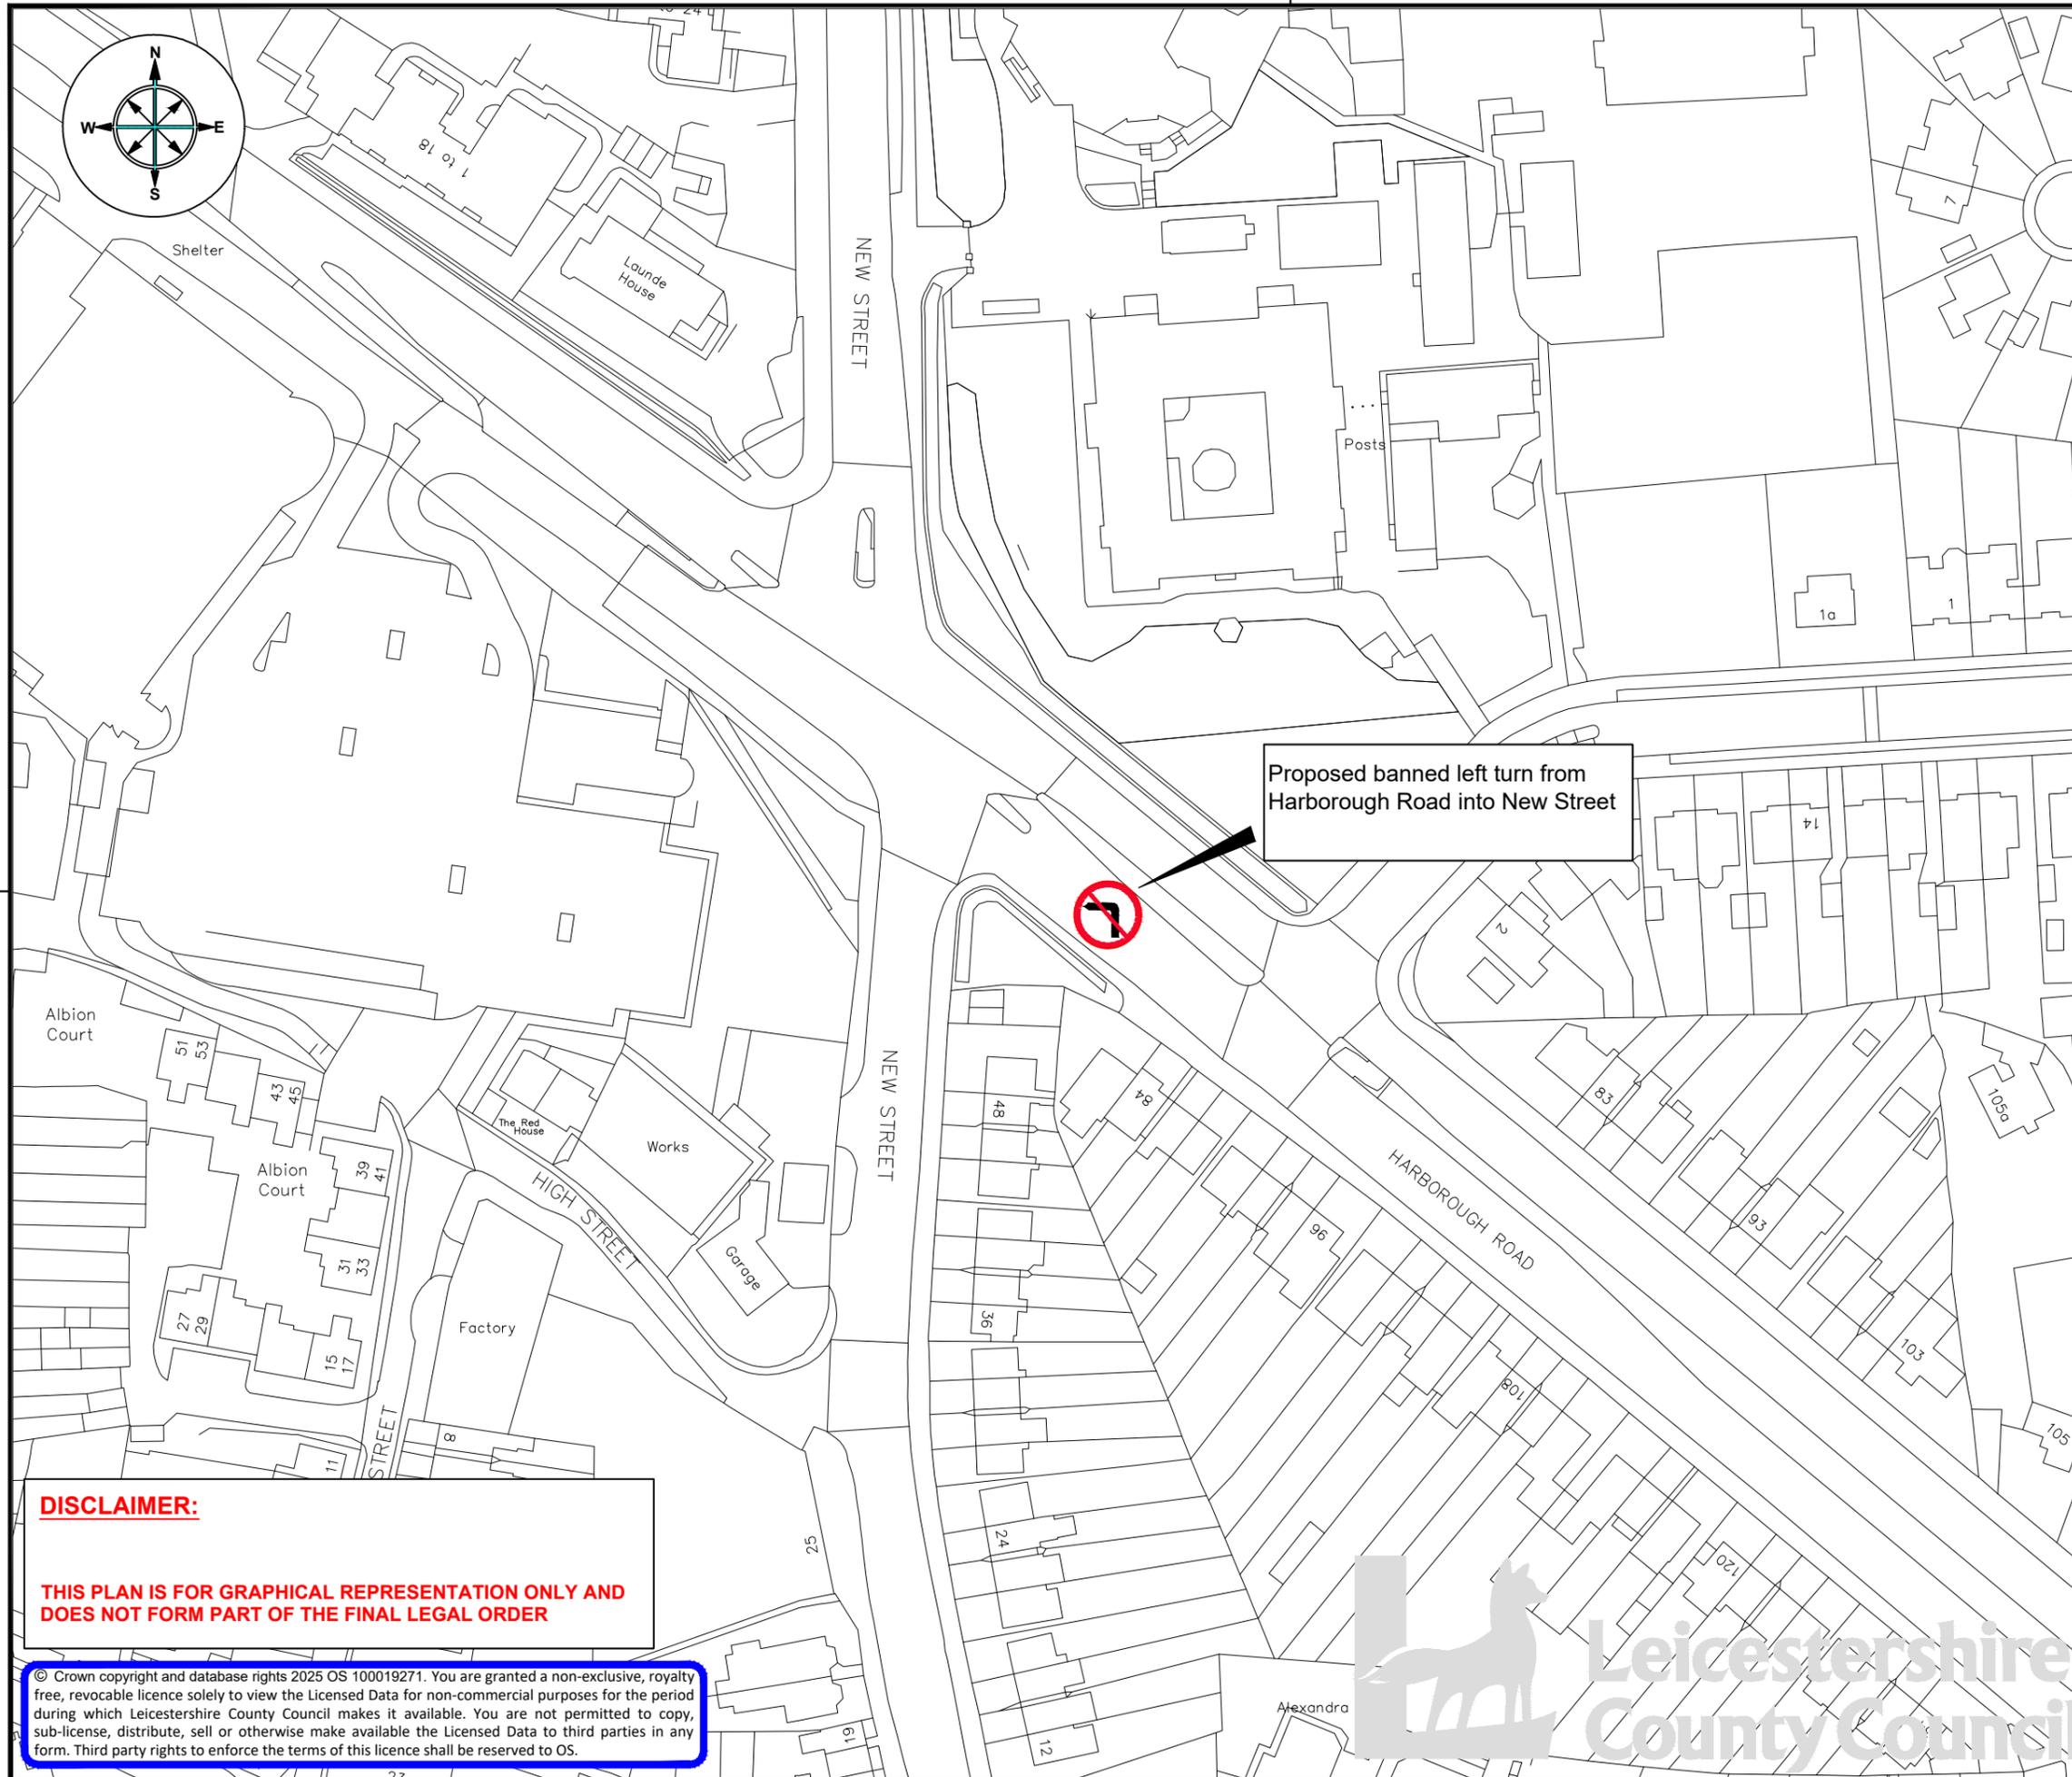

Proposed banned left turn from Harborough Road into New Street



ENVIRONMENT AND TRANSPORT DEPARTMENT

ANN CARRUTHERS DIRECTOR

NETWORK MANAGEMENT DEVELOPMENT & GROWTH

NEW STREET, OADBY

TITLE:
CONSULTATION PLAN
PROPOSED BANNED LEFT TURN

DRAWING NUMBER	SCALE
TM5202/T1/1	NTS
PREPARED BY: D Denton	DATE: Nov 2025
CHECKED BY: D Saville	SIZE: A3
APPROVED BY: G NEAT	CORR. FILE:

COUNTY HALL * GLENFIELD * LEICESTER * LE3 8ST
Tel: 01163 050001

www.leicestershire.gov.uk

DISCLAIMER:

THIS PLAN IS FOR GRAPHICAL REPRESENTATION ONLY AND DOES NOT FORM PART OF THE FINAL LEGAL ORDER

© Crown copyright and database rights 2025 OS 100019271. You are granted a non-exclusive, royalty free, revocable licence solely to view the Licensed Data for non-commercial purposes for the period during which Leicestershire County Council makes it available. You are not permitted to copy, sub-license, distribute, sell or otherwise make available the Licensed Data to third parties in any form. Third party rights to enforce the terms of this licence shall be reserved to OS.

