

THE LEICESTERSHIRE COUNTY COUNCIL  
(VARIOUS ROADS, THE BOROUGH OF HINCKLEY AND BOSWORTH)  
CONSOLIDATION ORDER 2022 (MARKFIELD ROAD AND ACCESS ROAD, GROBY)  
(AMENDMENT 26) ORDER 2026

The Leicestershire County Council ("the Council") in exercise of its powers under Sections 1, 2, 4, 5, 19, 32, 35, 45, 46, 47, 49 and Part IV of Schedule 9 of the Road Traffic Regulation Act 1984 ("the Act") as amended, and of all other enabling powers and after consultation with the Chief Officer of Police in accordance with Part III of Schedule 9 of the Act hereby makes the following Order:-

1. This Order shall come into operation on the ninth day of March 2026 and may be cited as the "Leicestershire County Council (Various Roads, The Borough of Hinckley and Bosworth) Consolidation Order 2022 (Markfield Road and Access Road, Groby) (Amendment 26) Order 2026"
2. The "Leicestershire County Council (Borough of Hinckley and Bosworth) Consolidation Order 2022" is hereby amended by the plan(s) specified in the First Schedule to this Order and with the inclusion of the plan(s) specified in the Second Schedule, attached hereto.

**FIRST SCHEDULE**  
**Plan(s) to be amended**

HY75 – Groby  
HY76 – Groby  
HZ76 – Groby

**SECOND SCHEDULE**  
**New Plan(s)**

HY75 – Groby  
HY76 – Groby  
HZ76 – Groby  
HZ77 – Groby

THE COMMON SEAL of THE  
LEICESTERSHIRE COUNTY COUNCIL  
was hereunto affixed this 26<sup>th</sup>  
day of February 2026  
in the presence of ) ) )

) ) )  
*M. P. Daniel*



418853



© Crown copyright. All rights reserved  
 Leicestershire County Council  
 Licence No. 100019271 2025

Tile Ref: HY75

|             |            |
|-------------|------------|
| SCALE       | 1 : 1250   |
| DATE        | 04/06/2025 |
| DRAWING No. |            |
| DRAWN BY    |            |



Key to Restriction Types Displayed  
 No waiting at any time




**Leicestershire  
County Council**

© Crown copyright. All rights reserved  
 Leicestershire County Council  
 Licence No. 100019271 2025

**Tile Ref: HY76**

|             |            |
|-------------|------------|
| SCALE       | 1 : 1250   |
| DATE        | 04/06/2025 |
| DRAWING No. |            |
| DRAWN BY    |            |

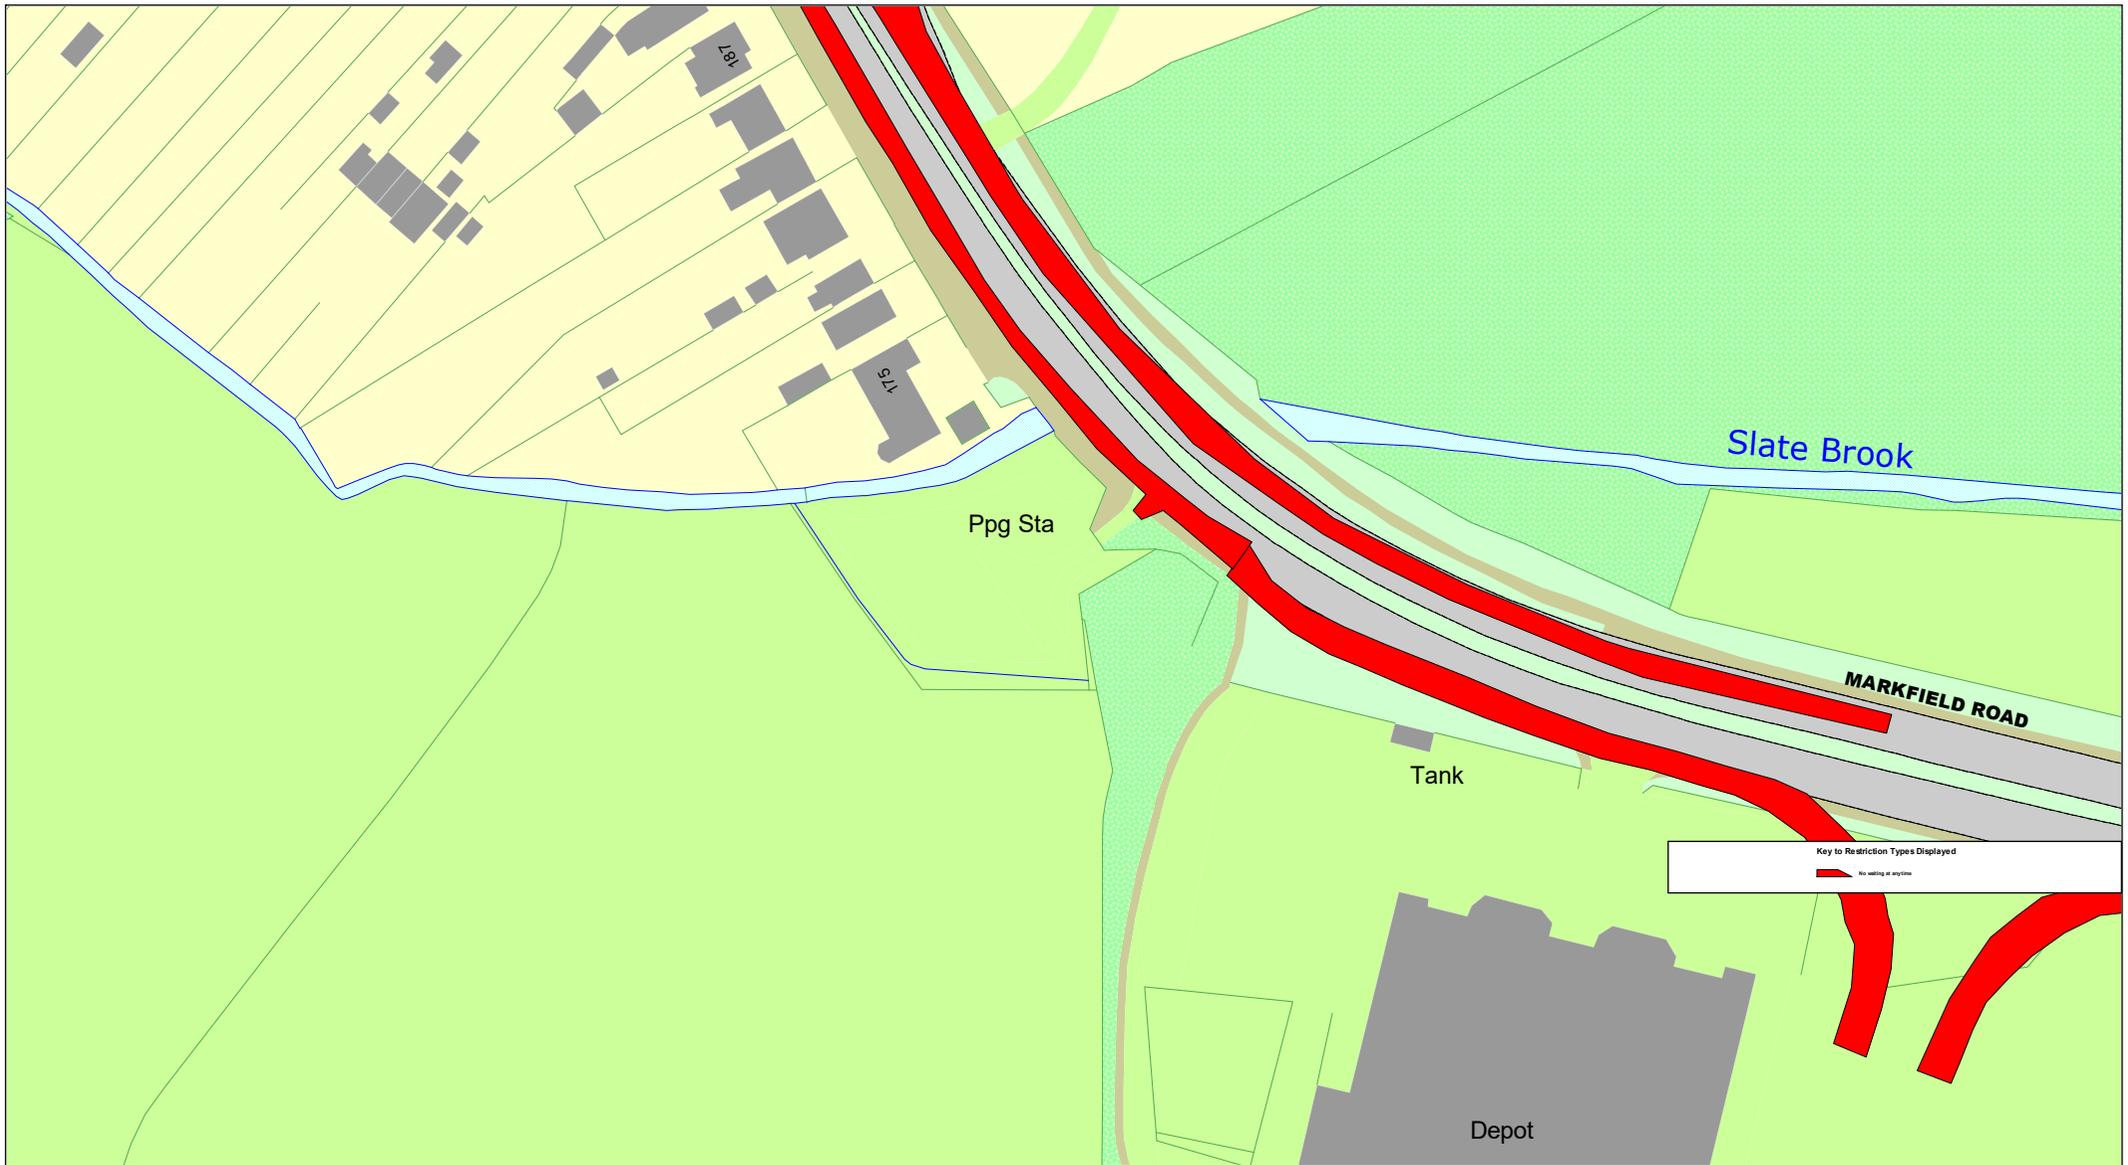

© Crown copyright. All rights reserved  
 Leicestershire County Council  
 Licence No. 100019271 2025

Tile Ref: HZ76

|             |            |
|-------------|------------|
| SCALE       | 1 : 1250   |
| DATE        | 04/06/2025 |
| DRAWING No. |            |
| DRAWN BY    |            |



© Crown copyright. All rights reserved  
Leicestershire County Council  
Licence No. 100019271 2025

**Tile Ref: HZ77**

|             |            |
|-------------|------------|
| SCALE       | 1 : 1250   |
| DATE        | 04/06/2025 |
| DRAWING No. |            |
| DRAWN BY    |            |
|             |            |